

274 SOUTH RIVER ROAD
NEW HOPE, PA 18938

OWNER/ OPERATOR:
GATEWAY TO NEW HOPE, LLC
274 South River Road
New Hope, PA 18938

ARCHITECT:
STOKES ARCHITECTURE
1700 Sansom Street
Philadelphia, PA 19103
tel: (215) 523-9190

INTERIOR DESIGNER
BALONGUE DESIGN INC
707 Matsonford Road
Villanova, PA 19085
tel: (610) 525-7593
fax: (610) 525-7594

CIVIL ENGINEER:
VAN CLEEF ENGINEERING
ASSOCIATES, LLC
501 North Main Street
Doylestown, PA 18901
tel: (215) 345-1876
fax: (215) 345-1730

STRUCTURAL ENGINEER:
O'DONNELL & NACCARATO
S. Independence Mall East Suite 950
Philadelphia, PA 19106
tel: (215) 925-3788
















MEP ENGINEER:
WICK FISHER WHITE
S. Independence Mall East Suite 400
Philadelphia, PA 19106
tel: (215) 627-0200
fax: (215) 627-8240

LIGHTING DESIGNER
MRIAN ORTER LIGHTING DESIGN LLC
 227 W. 29th St 8th Floor
 New York, NY 10001
 tel: (646) 502-7568

- DOOR & HARDWARE NOTES**
1. FOR DOOR HARDWARE REQUIREMENTS (NOT PROVIDED BY THE MANUFACTURER), REFER TO THE DOOR SCHEDULE AND SPECIFICATION SECTION 087100.
 2. SEE SPECIFICATIONS SECTION 081113 FOR HOLLOW METAL DOOR & FRAMES.
 3. SEE SPECIFICATIONS SECTION 085123 METAL WINDOWS AND DOORS.
 4. SEE SPECIFICATIONS SECTION 085123 METAL-CLAD WOOD WINDOWS AND DOORS.
 5. SEE SPECIFICATIONS SECTION 085123 METAL-CLAD WOOD WINDOWS AND DOORS. SEE SPECIFICATIONS SECTIONS 085123 STEEL WINDOWS AND DOORS, 085213 METAL-CLAD WOOD WINDOWS AND DOORS, AND 08600 GLAZING.
 6. WOOD DOOR CASING PROFILES SHOWN FOR DETAIL PURPOSES ONLY. FOR CASING PROFILE SEE MILLWORK DETAILS AND SPECIFICATIONS.
 7. SEE SPECIFICATION SECTION 083919 FOR TIGHTENING DOORS AND FLOOR BARRIERS
 8. SEE SPECIFICATION SECTION 083323 FOR OVERHEAD COILING

DOOR SCHEDULE ABBREVIATIONS

ACR	ACRYLIC
ALUM	ALUMINUM
CMC	CLAD-METAL-CLAD
HM	HOLLOW METAL
WD	WOOD
GL	GLASS
CLR	CLEAR
FT	FULLY TEMPERED
AND	ANODIZED
PT	PAINT
KYN	KYNAR
STI	STEEL

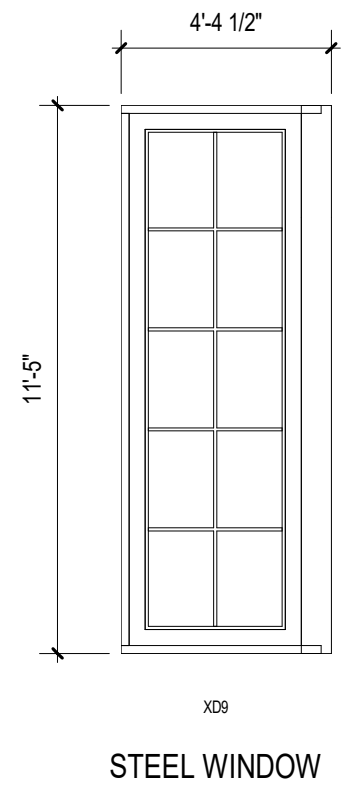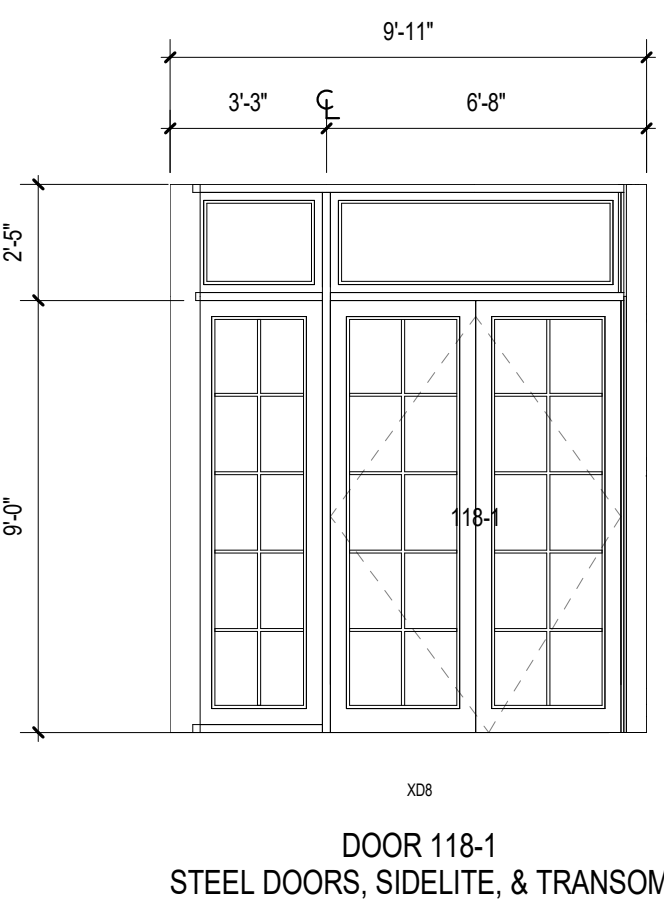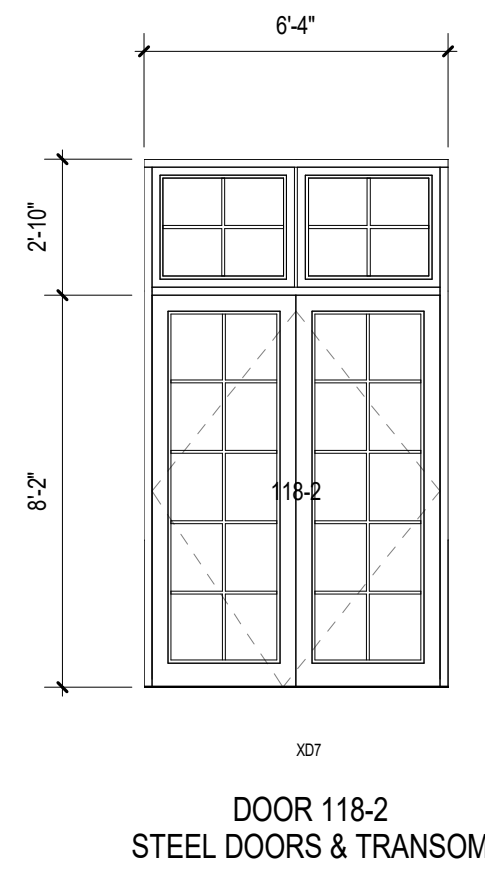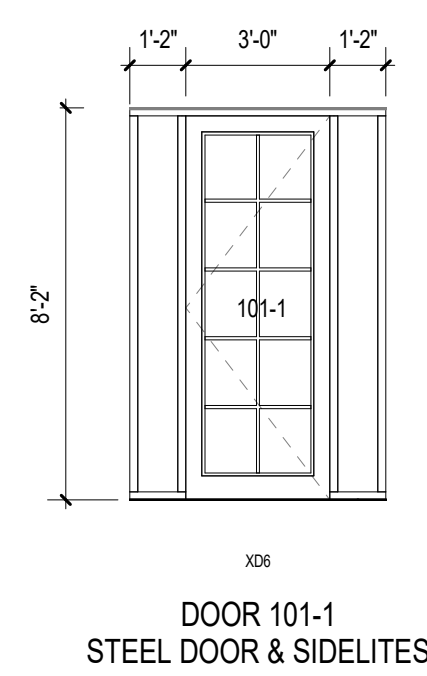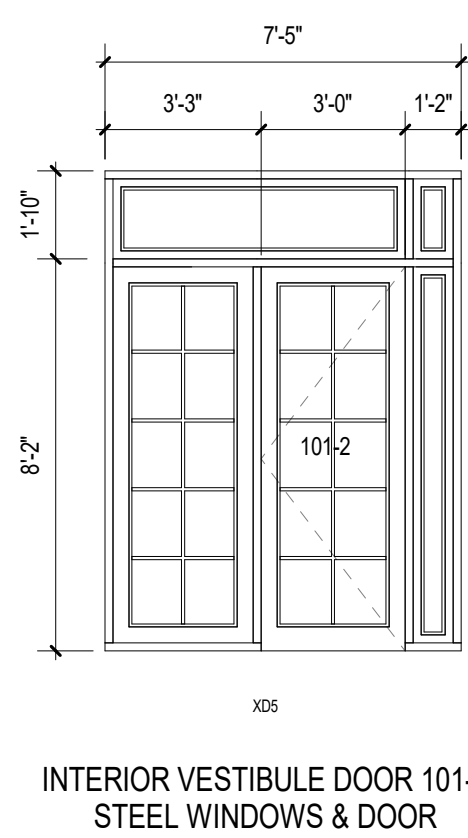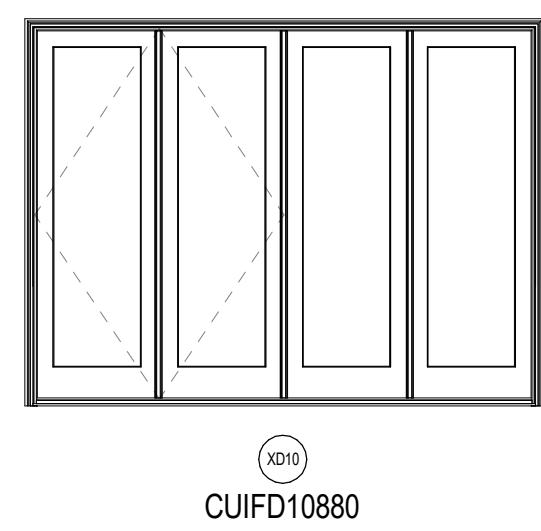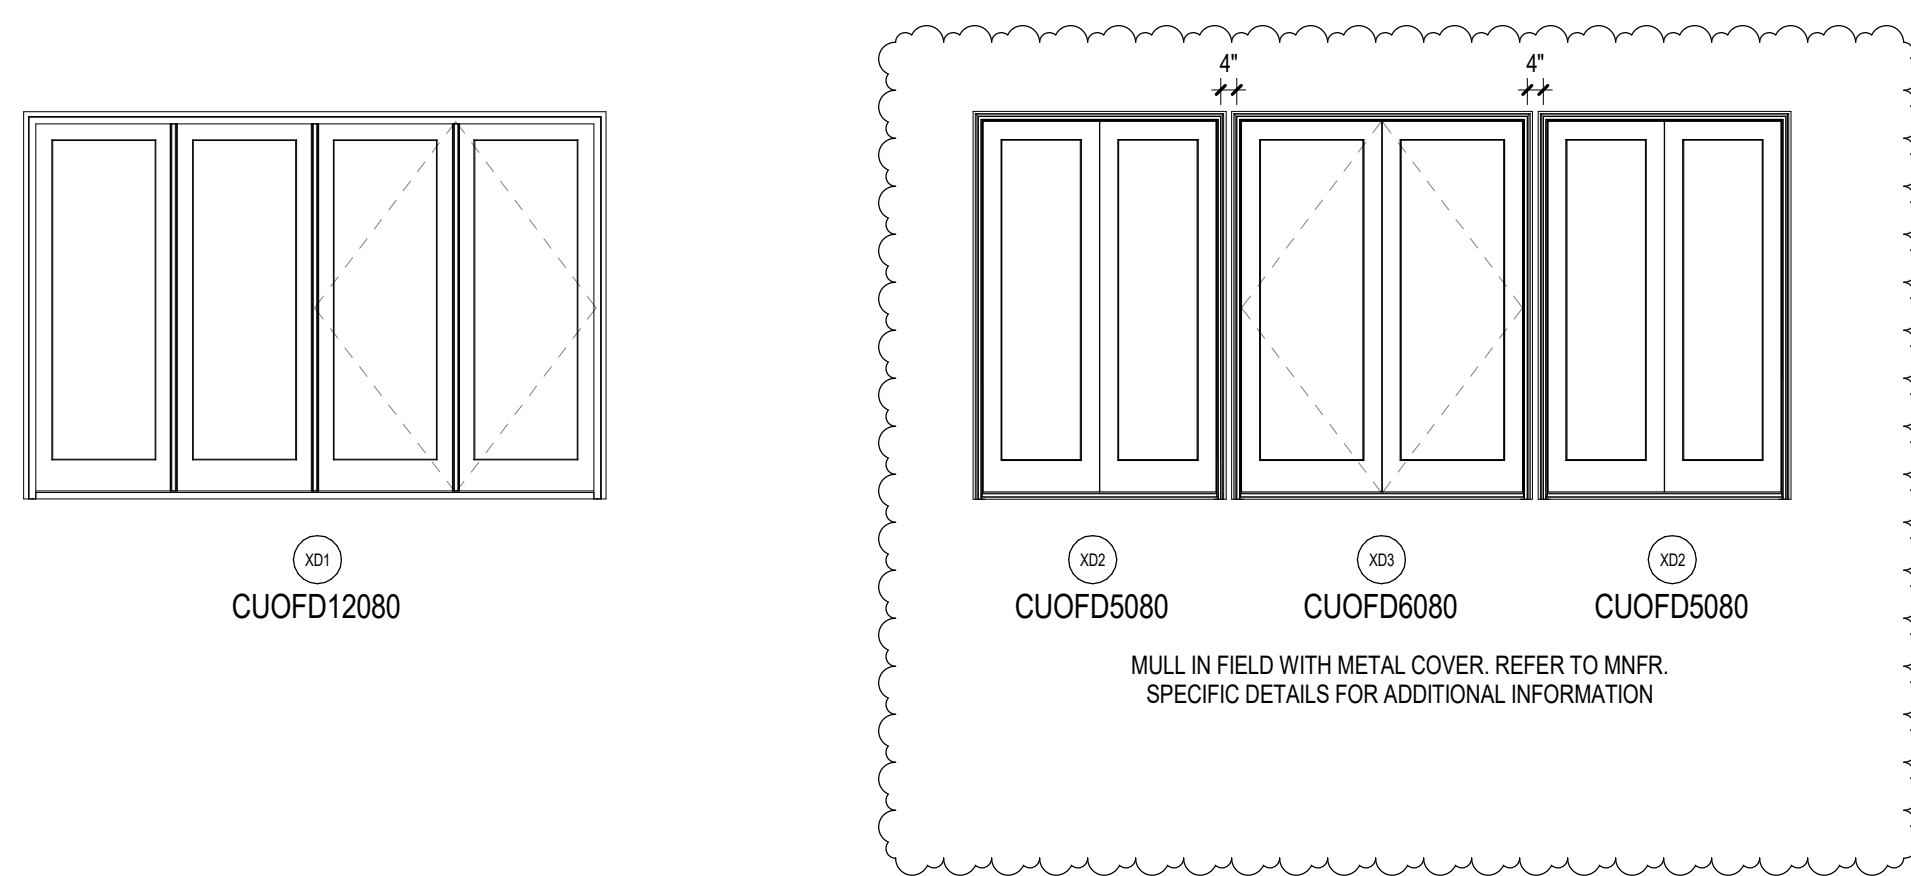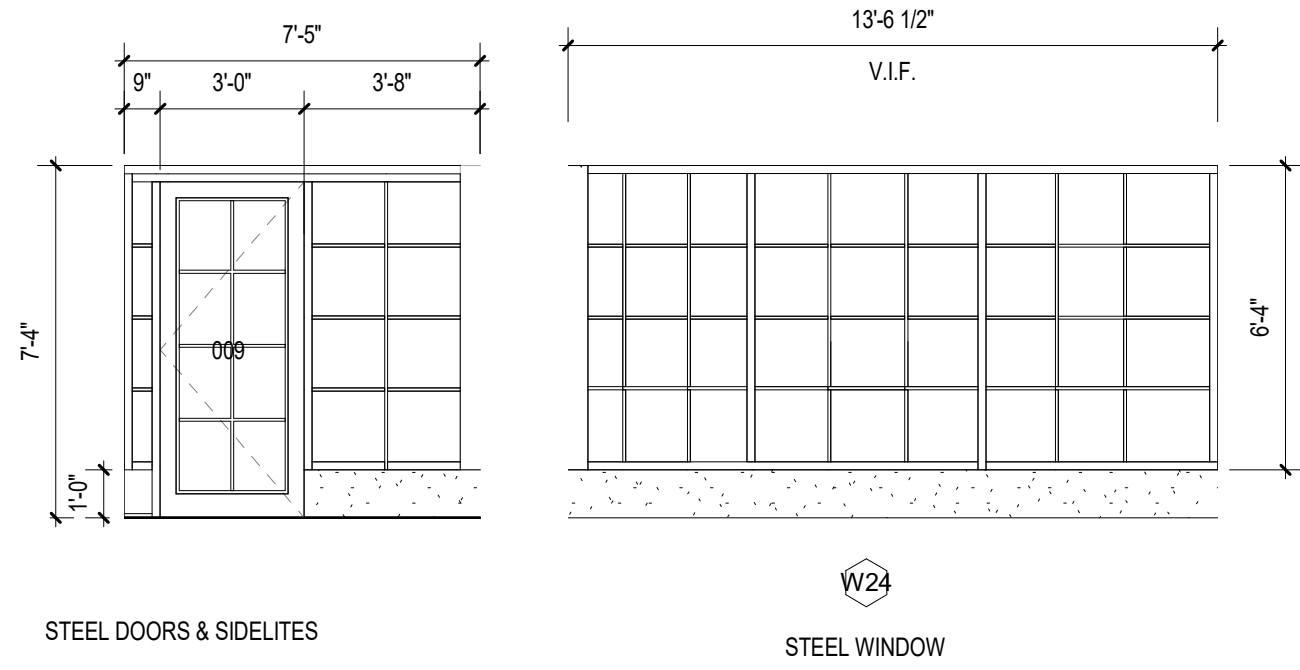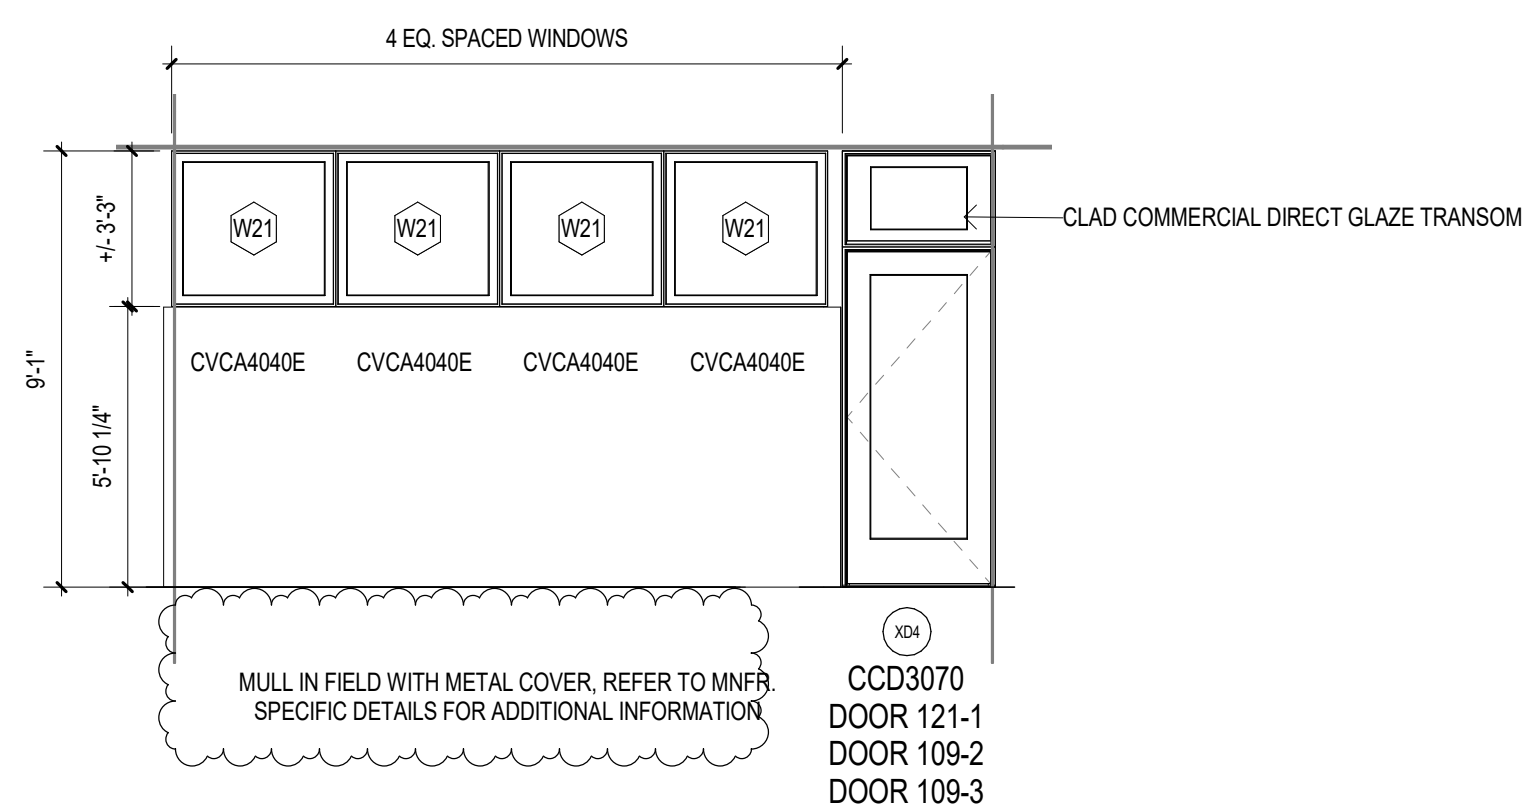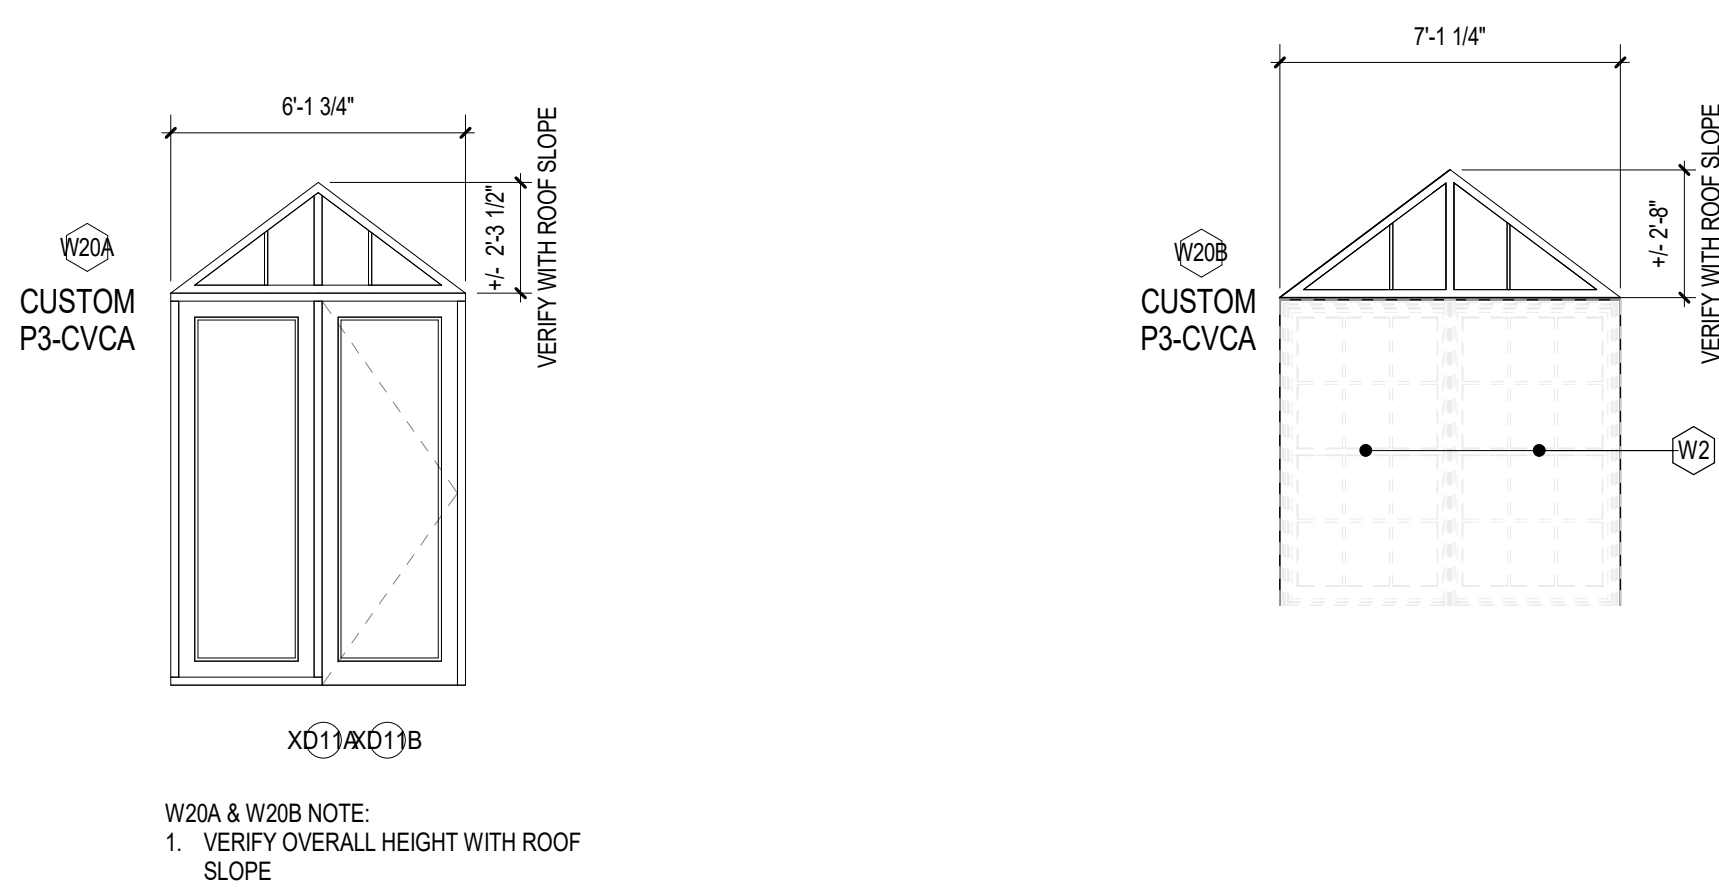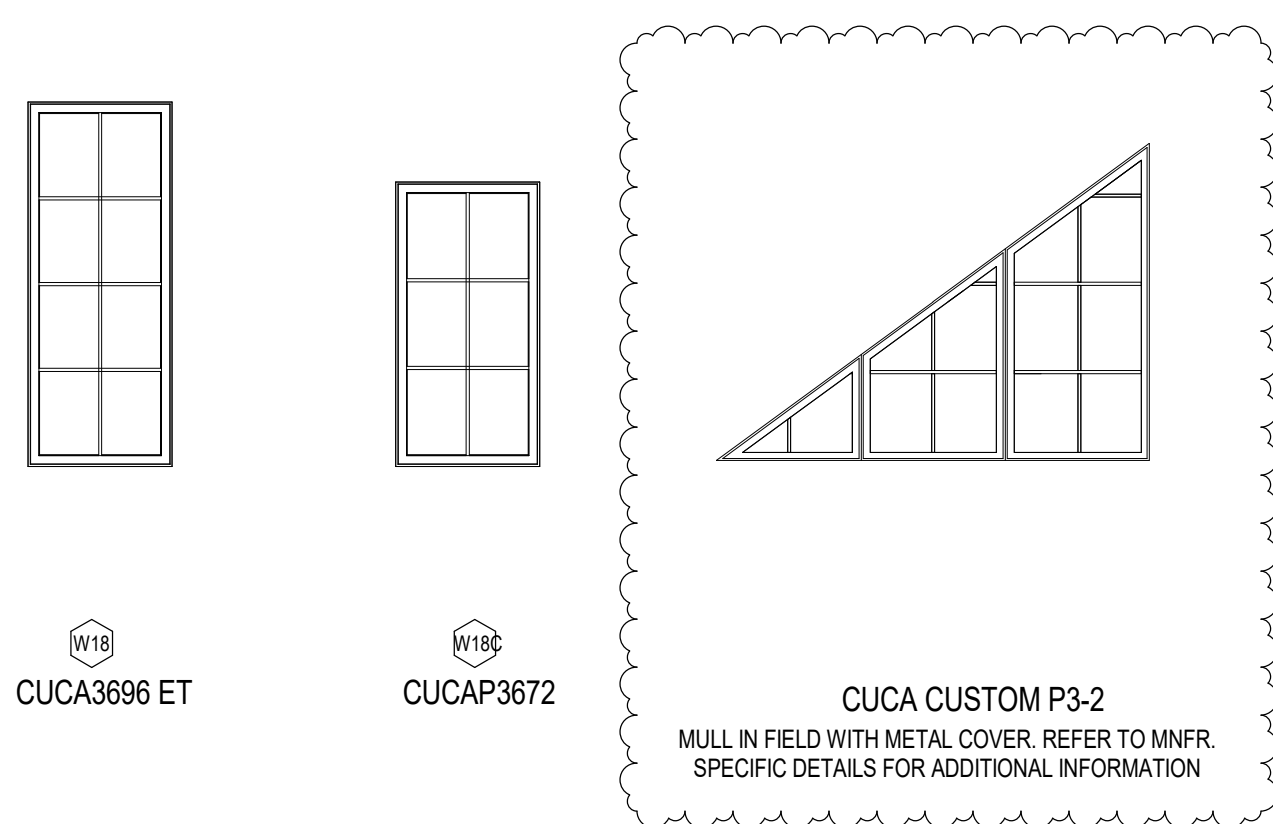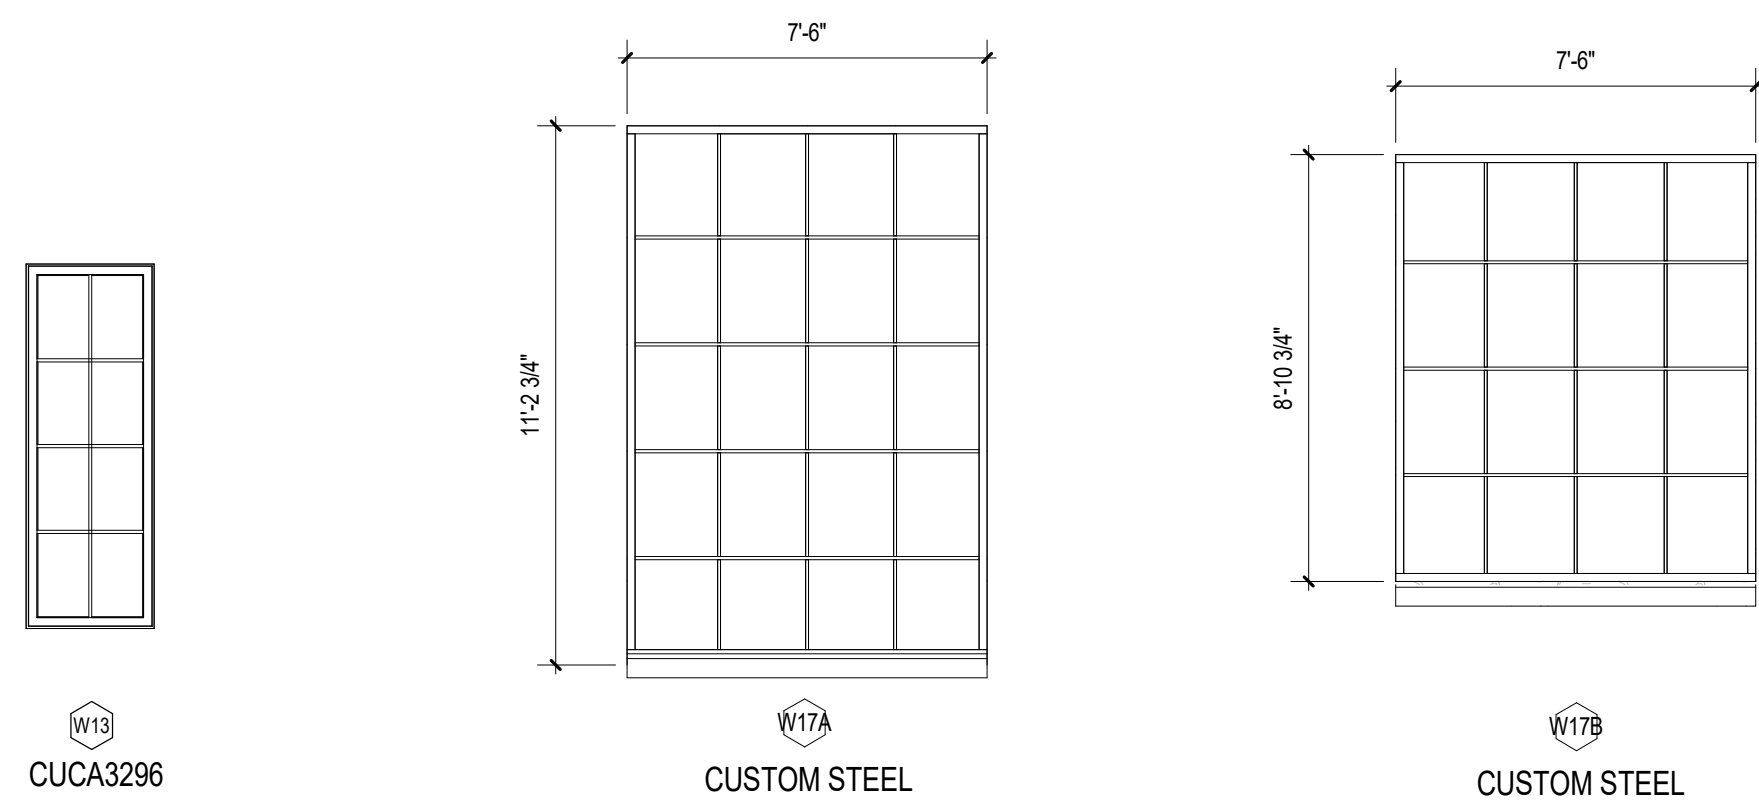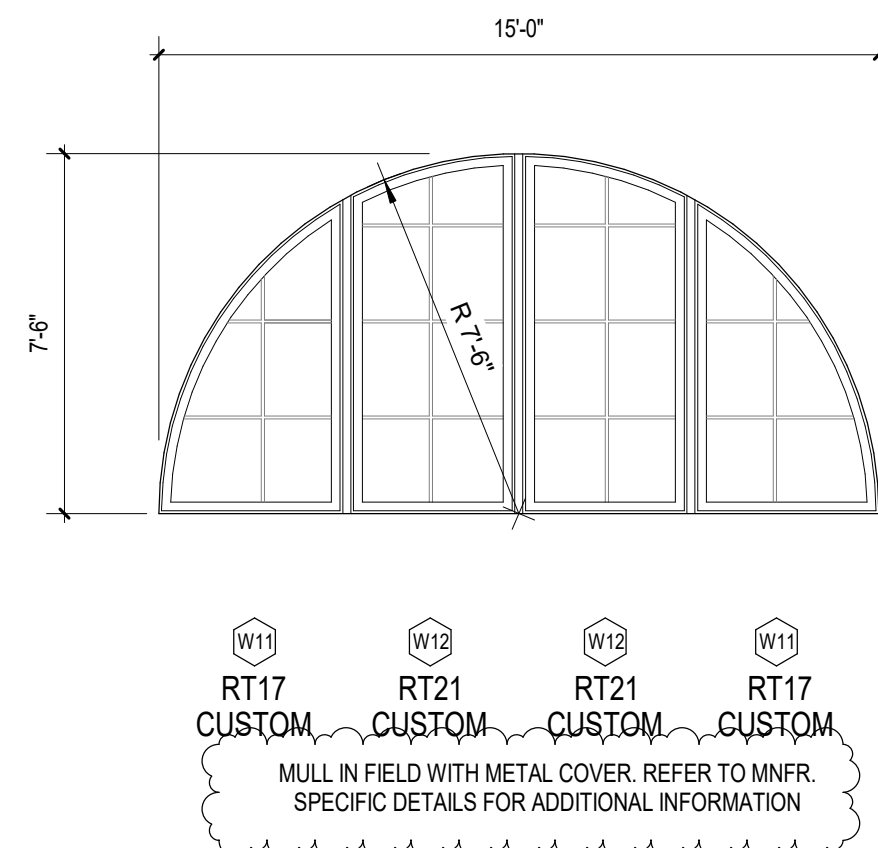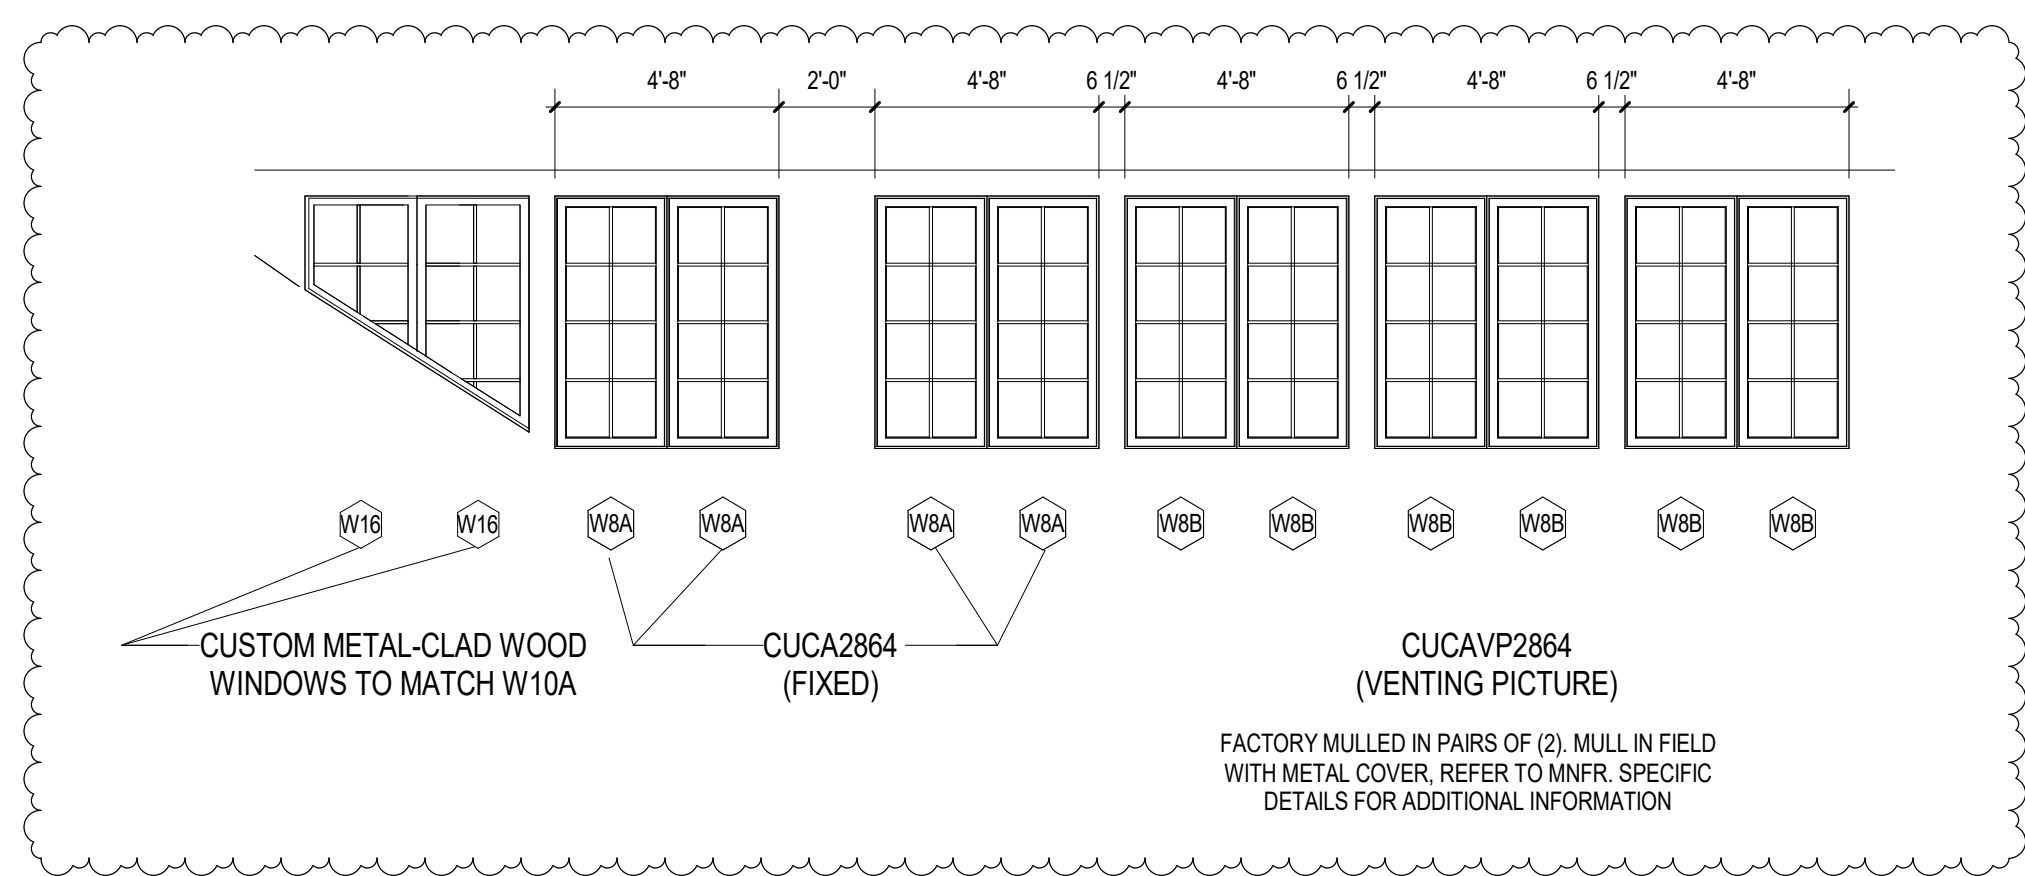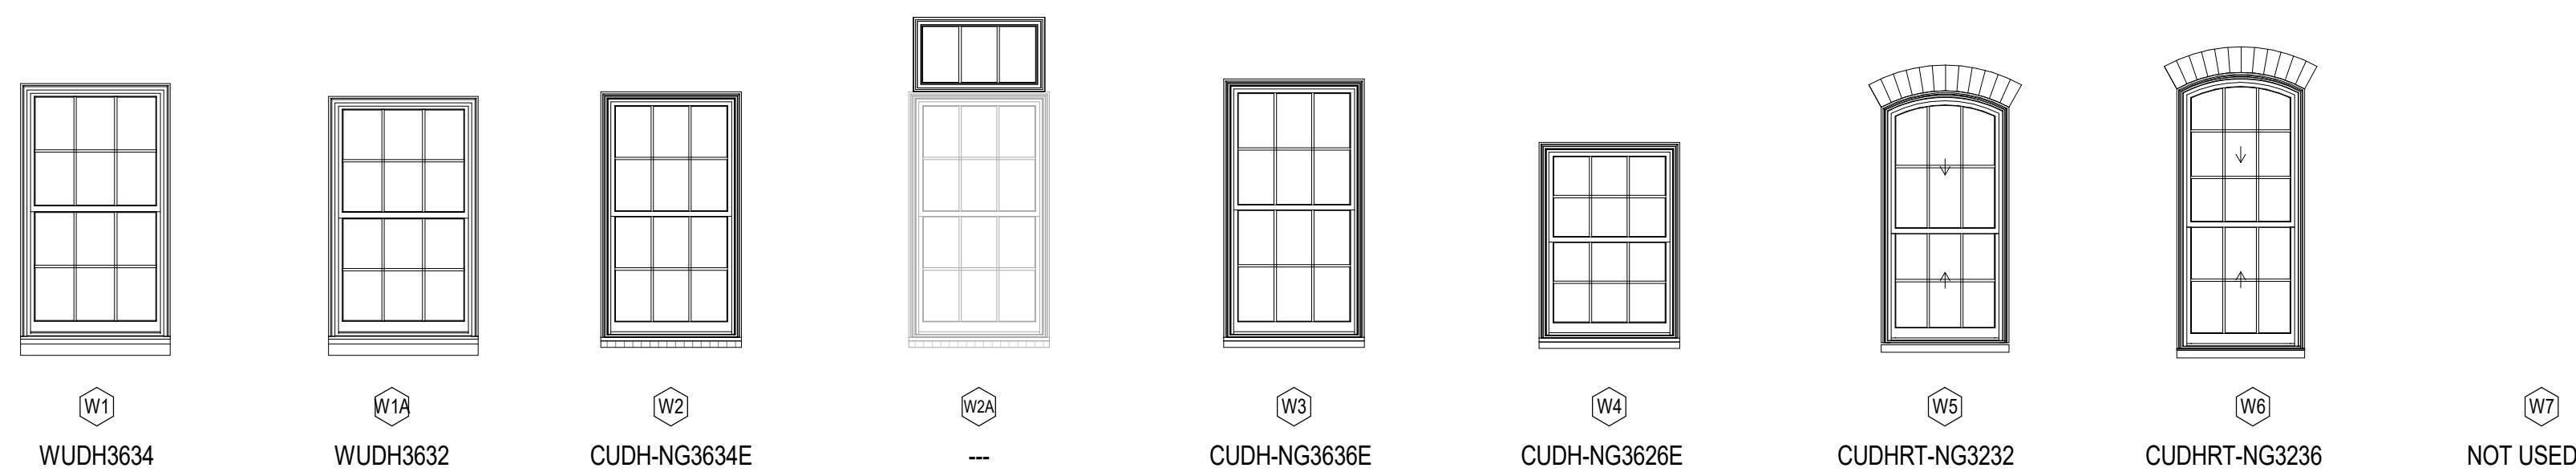

STOKES.
ARCHITECTURE + DESIGN
STOKESARCH.COM

SEAL

1	GENERAL REVISIONS	2019-0229
0	ISSUE FOR PERMIT	2019-0228
MARK	REVISIONS	DATE

ALL DIMENSIONS AND RELATIONSHIPS MUST BE VERIFIED BY CONTRACTOR. THE ARCHITECT IS TO BE NOTIFIED OF ANY DISCREPANCIES BEFORE PROCEEDING WITH THE CONSTRUCTION. DO NOT SCALE FROM DRAWINGS.

PROJECT #:	1351
FILENAME:	Odettes.v2017.current.rvt
DRAWN:	Author
CHECKED:	Checker
DATE:	2019-02-28

PERMIT SET

EXTERIOR DOOR & WINDOW SCHEDULE

DRAWING

A604