




6 RAMP SECTION 5
Scale: 1/8" = 1'-0"

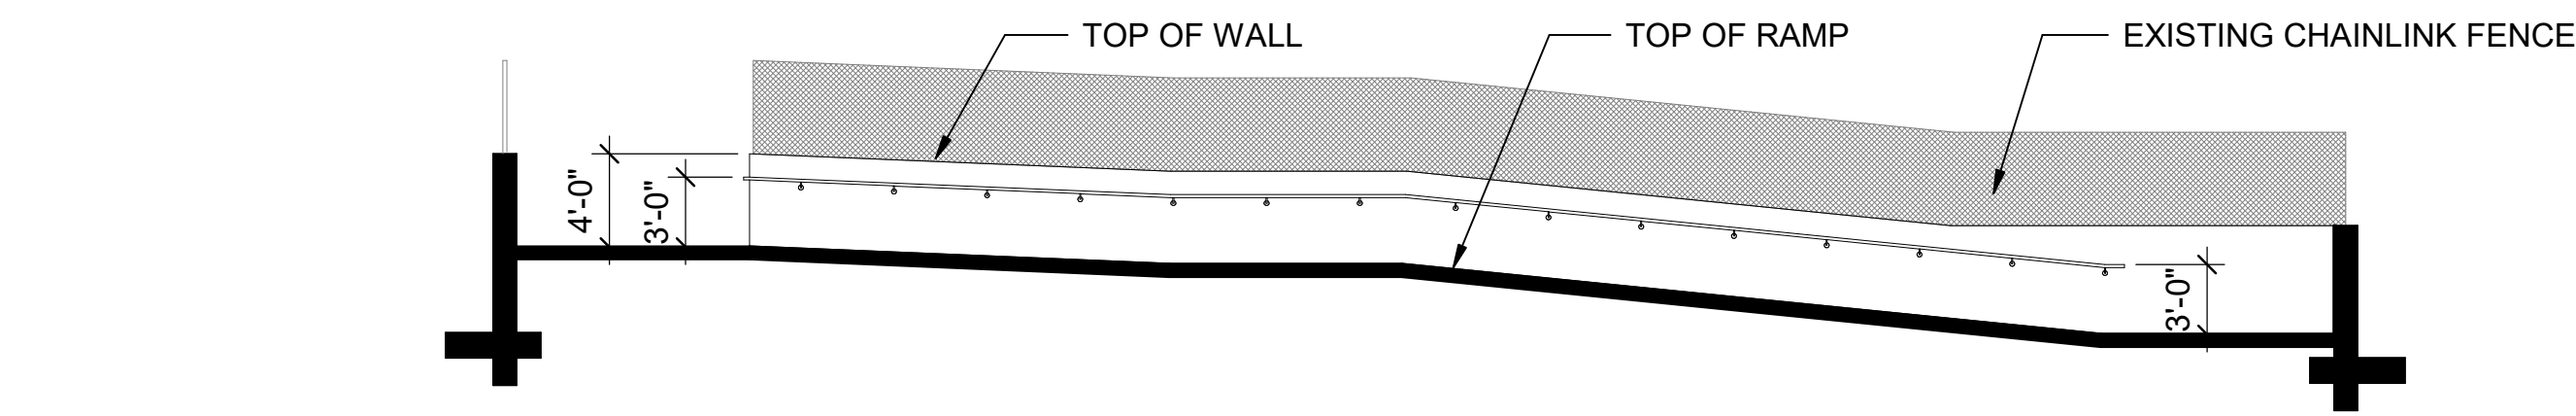


5 RAMP SECTION 4
Scale: 1/8" = 1'-0"

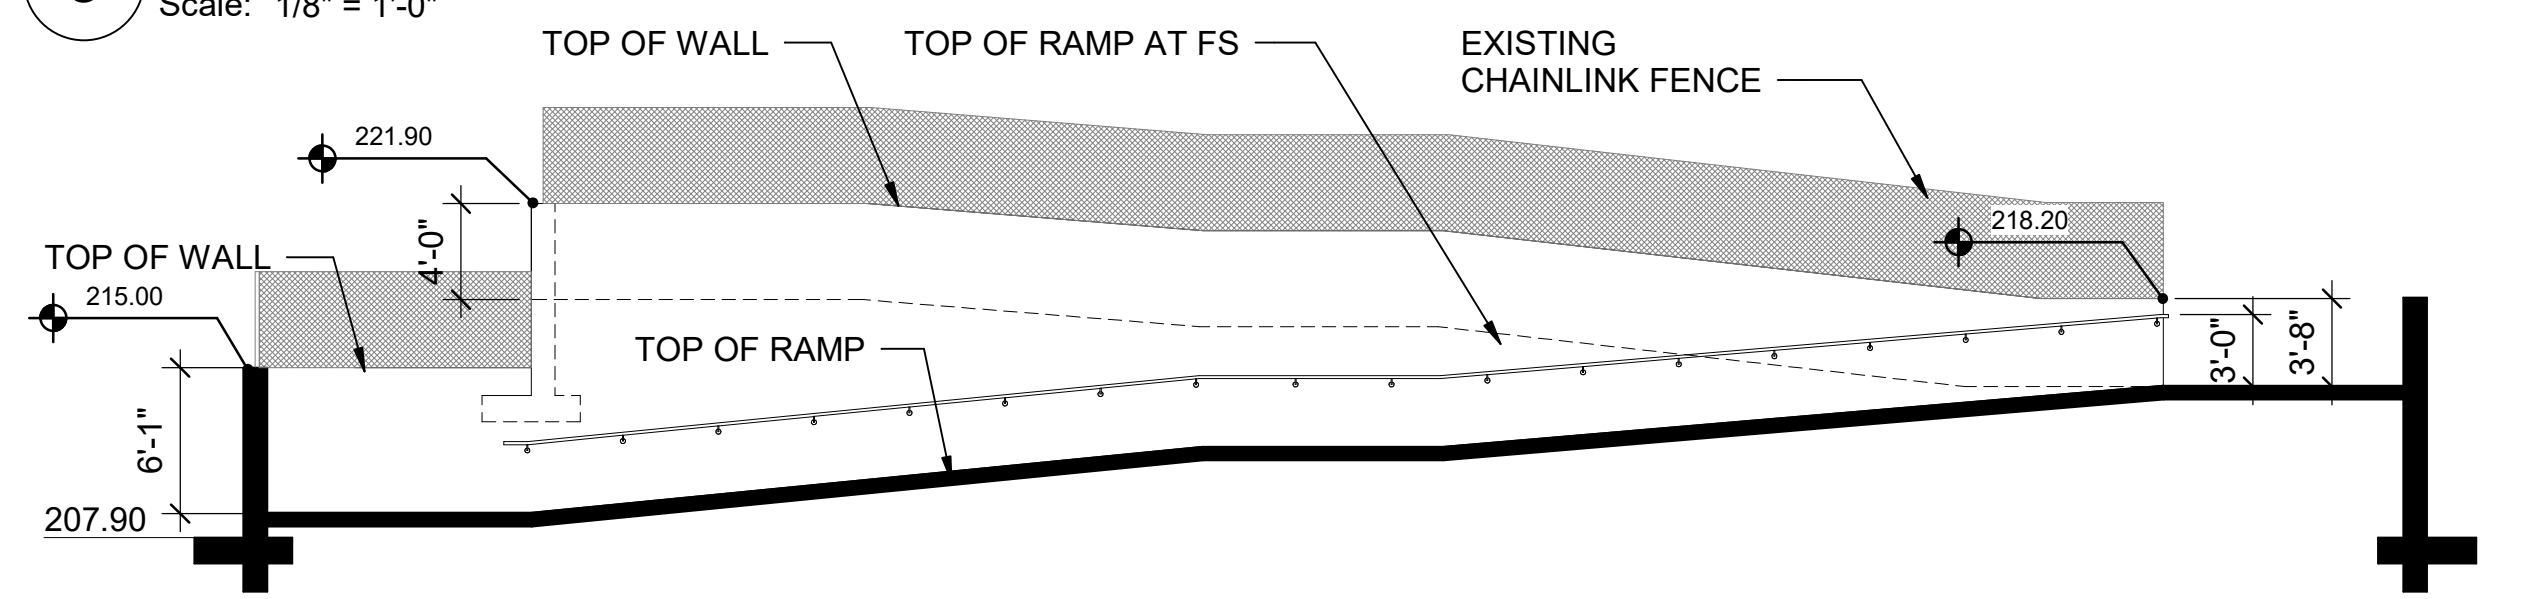


4 RAMP SECTION 3
Scale: 1/8" = 1'-0"

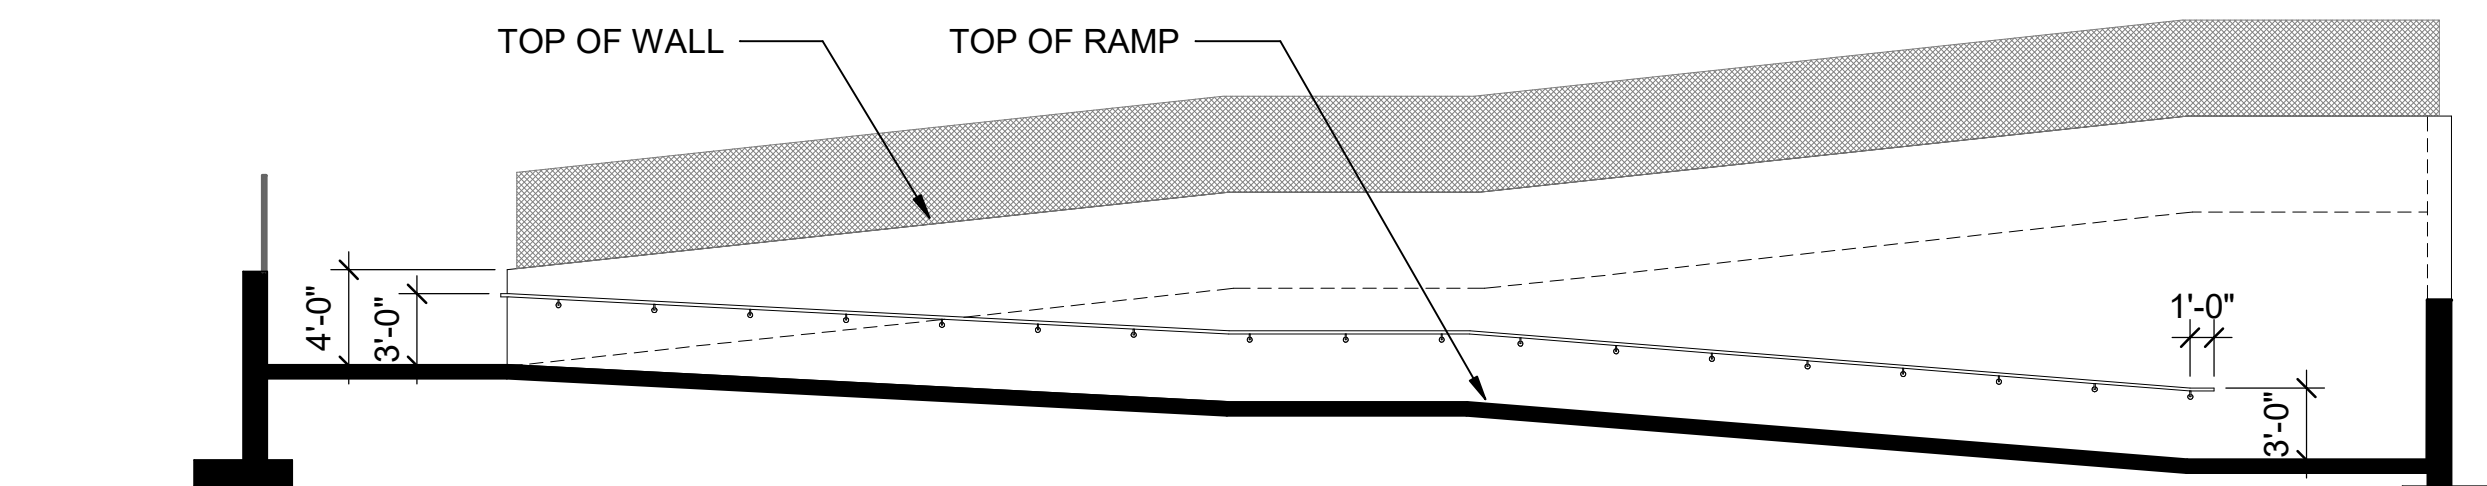

3 RAMP SECTION 2
Scale: 1/8" = 1'-0"

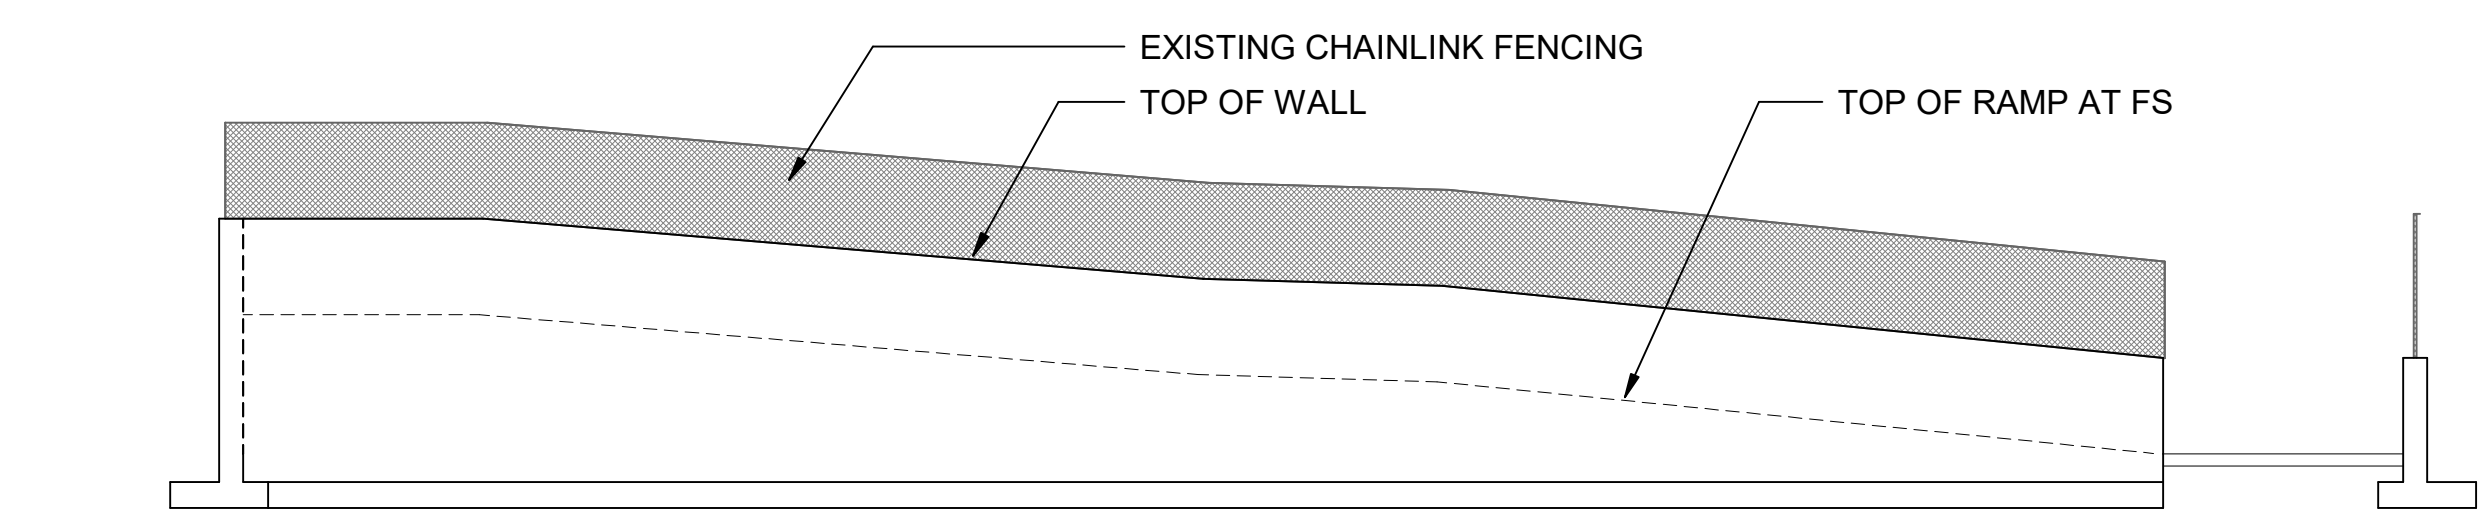

2 RAMP ELEVATION 1
Scale: 1/8" = 1'-0"

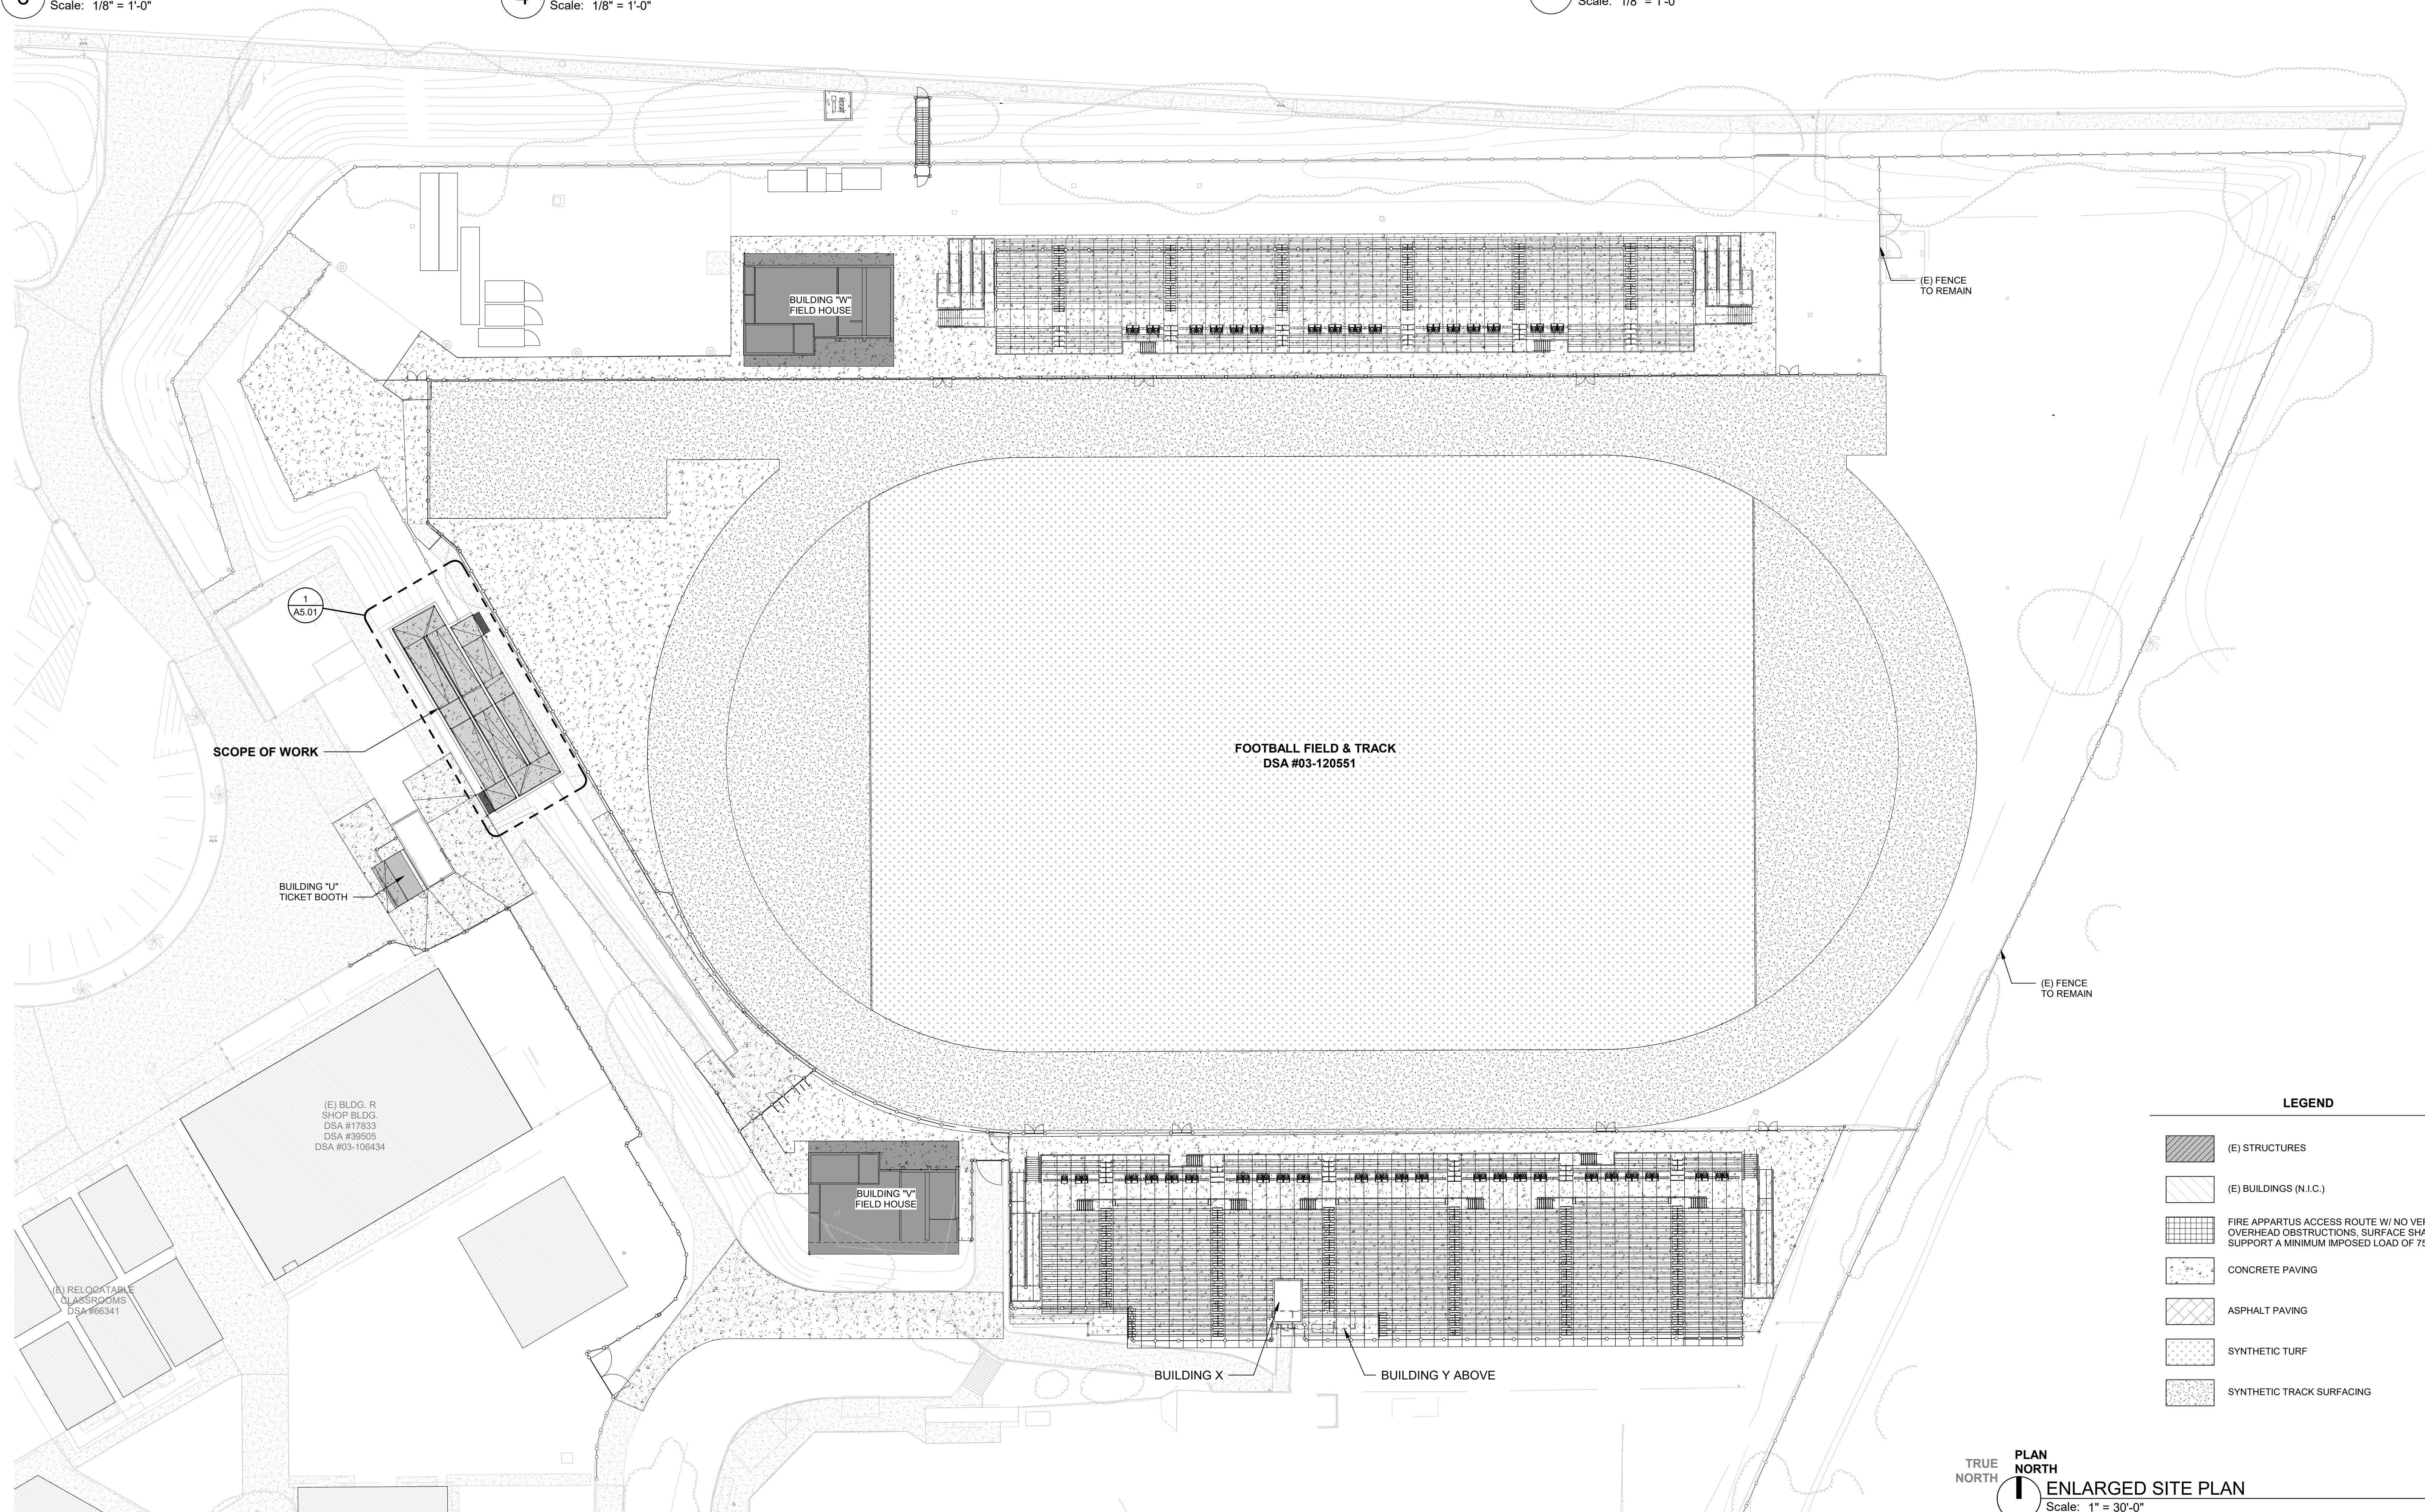

LEGEND	
	(E) STRUCTURES
	(E) BUILDINGS (N.I.C.)
	FIRE APPARTUS ACCESS ROUTE W/ NO VERTICAL OVERHEAD OBSTRUCTIONS. SURFACE SHALL SUPPORT A MINIMUM IMPOSED LOAD OF 75,000 LBS.
	CONCRETE PAVING
	ASPHALT PAVING
	SYNTHETIC TURF
	SYNTHETIC TRACK SURFACING

IDENTIFICATION STAMP
DIV. OF THE STATE ARCHITECT
APP: 03-120869 INC:
REVIEWED FOR
SS ☒ FLS ☒ ACS ☒
DATE: 11/28/2020

REVISIONS



NORWALK LA MIRADA UNIFIED SCHOOL DISTRICT
LA MIRADA HIGH SCHOOL
EXISTING RAMP & RETAINING WALLS REHABILITATION PROJECT

DSA # 03-120869



NAC NO: 161-19015
DATE: 07-16-2020

DSA SUBMITTAL

ENLARGED SITE PLAN

A1.02