


KEYNOTE LEGEND	
KEYNOTE	NOTE
08.008	12"x12" ACCESS PANEL, TYP.
09.002	TILE WALL AS SCHEDULED
09.008	CERAMIC TILE COVE BASE WITH MIN. 3/8" RADIUS
09.011	EXPOSED CONCRETE MASONRY UNIT
12.006	STAINLESS STEEL TOILET PARTITION WITH CONTINUOUS HINGES AND CONTINUOUS WALL MOUNT.
12.007	STAINLESS STEEL HAND DRYER IN RECESSED WALL BOX, TYP. BASIS OF DESIGN SHALL BE XLERATOR HAND DRYER FROM EXCEL. BOTTOM OF WALL BOX SHALL BE 10" BELOW MOUNTING HEIGHT FOR DRYER
12.008	MIRROR, TYP.
12.009	GRAB BAR, TYP.
12.014	SANITARY NAPKIN DISPOSAL, TYP.
12.015	TOILET SEAT COVER DISPENSER, TYP.
12.016	TOILET TISSUE DISPENSER, TYP.
12.017	SANITARY NAPKIN DISPENSER, TYP.
12.034	RECESSED MULTI-ROLL TOILET TISSUE DISPENSER
12.035	SURFACE MOUNTED MULTI-ROLL TOILET TISSUE DISPENSER, TYP.
22.001	WATER CLOSET, TYP.
22.002	URINAL, TYP.
22.003	LAVATORY, TYP.



REVISIONS

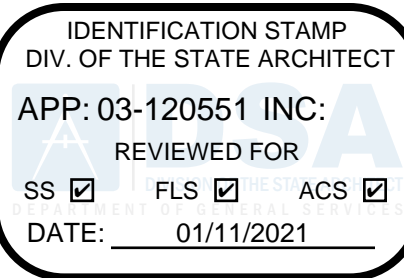

NORWALK LA MIRADA UNIFIED SCHOOL DISTRICT
LA MIRADA HIGH SCHOOL NEW FOOTBALL
STADIUM PROJECT
13520 ADELA DRIVE, LA MIRADA, CA 90638

DSA # 03-120551


NAC
ARCHITECTURE

NAC NO. 161-19015
DATE 12/10/2020


DSA BACKCHECK
SUBMISSION

ENLARGED RESTROOMS -
BUILDING W


A7.01

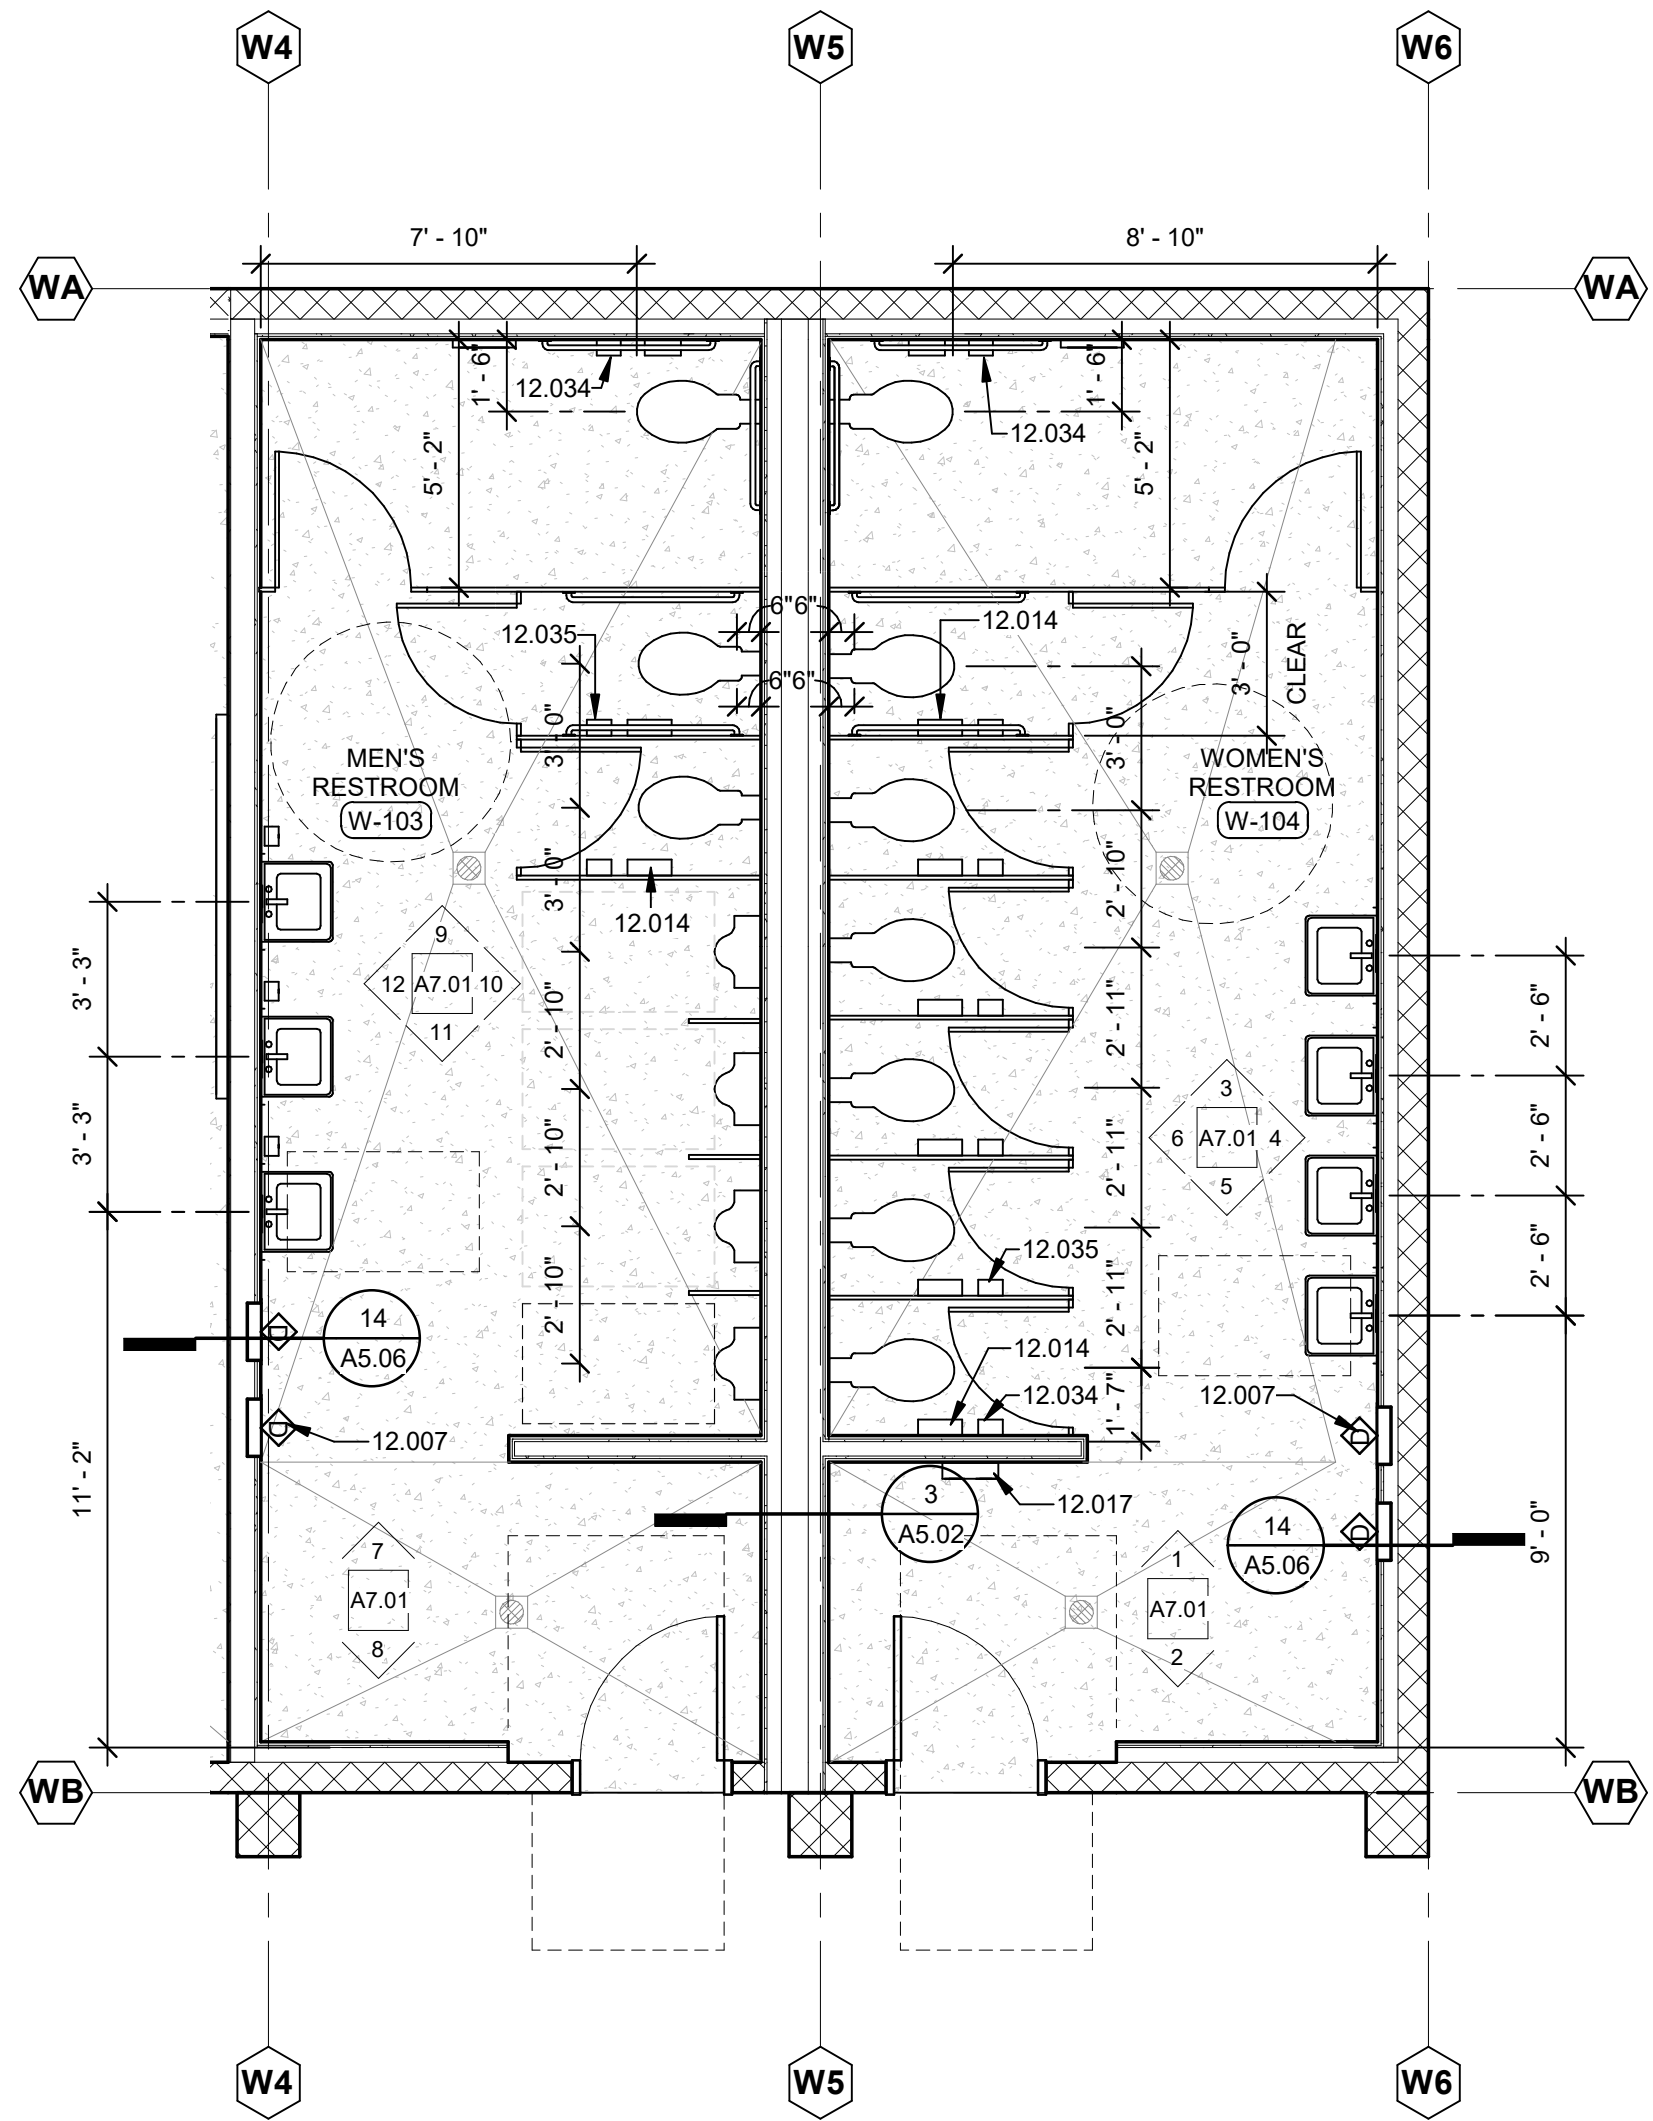


13 ENLARGED HOME RESTROOM PLAN- BLDG W
Scale: 1/4" = 1'-0"

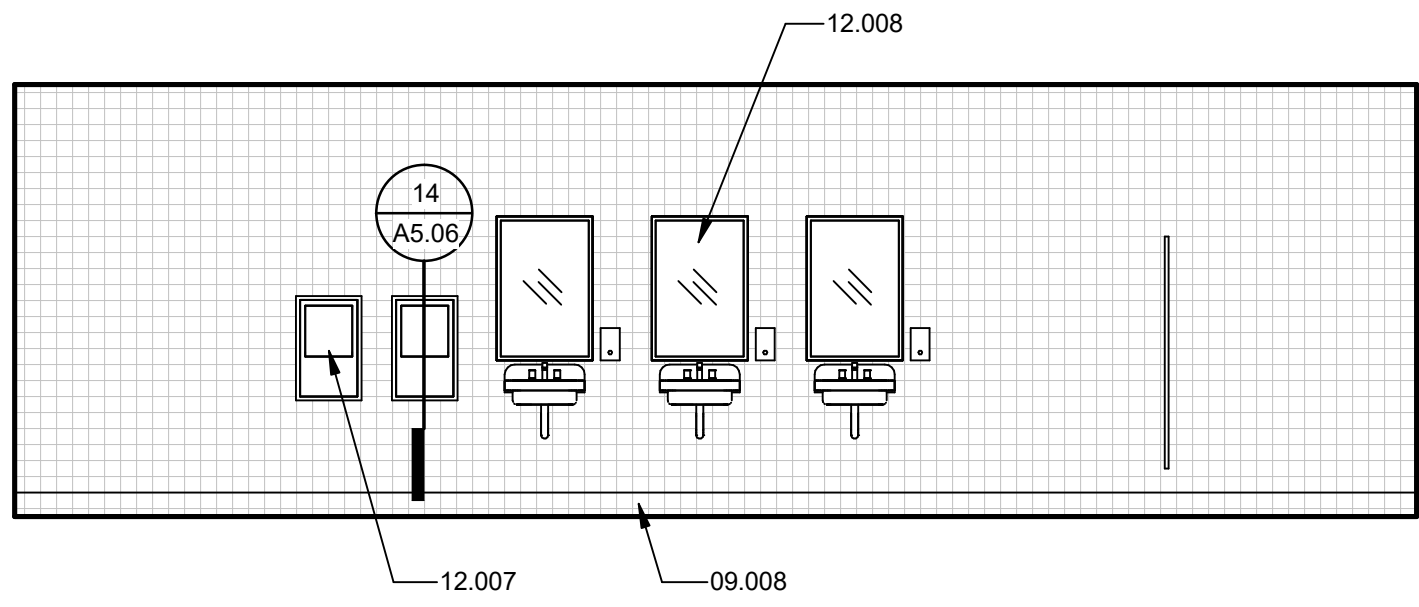


12 MEN'S RESTROOM - WEST ELEVATION
Scale: 1/4" = 1'-0"

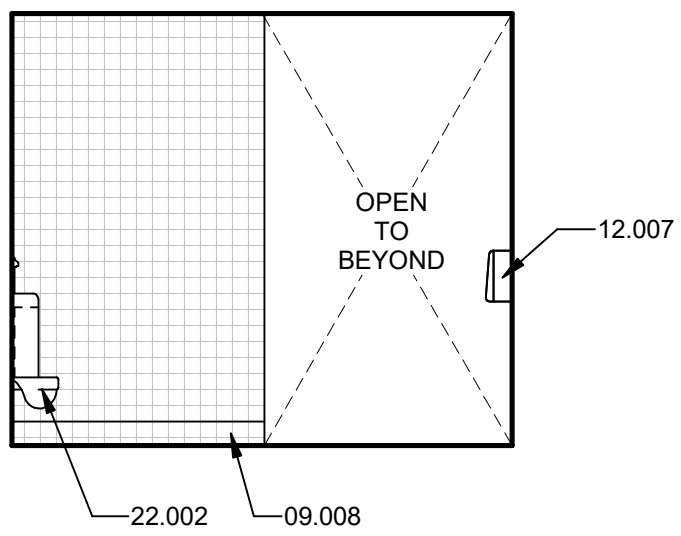


11 MEN'S RESTROOM - SOUTH ELEVATION
Scale: 1/4" = 1'-0"

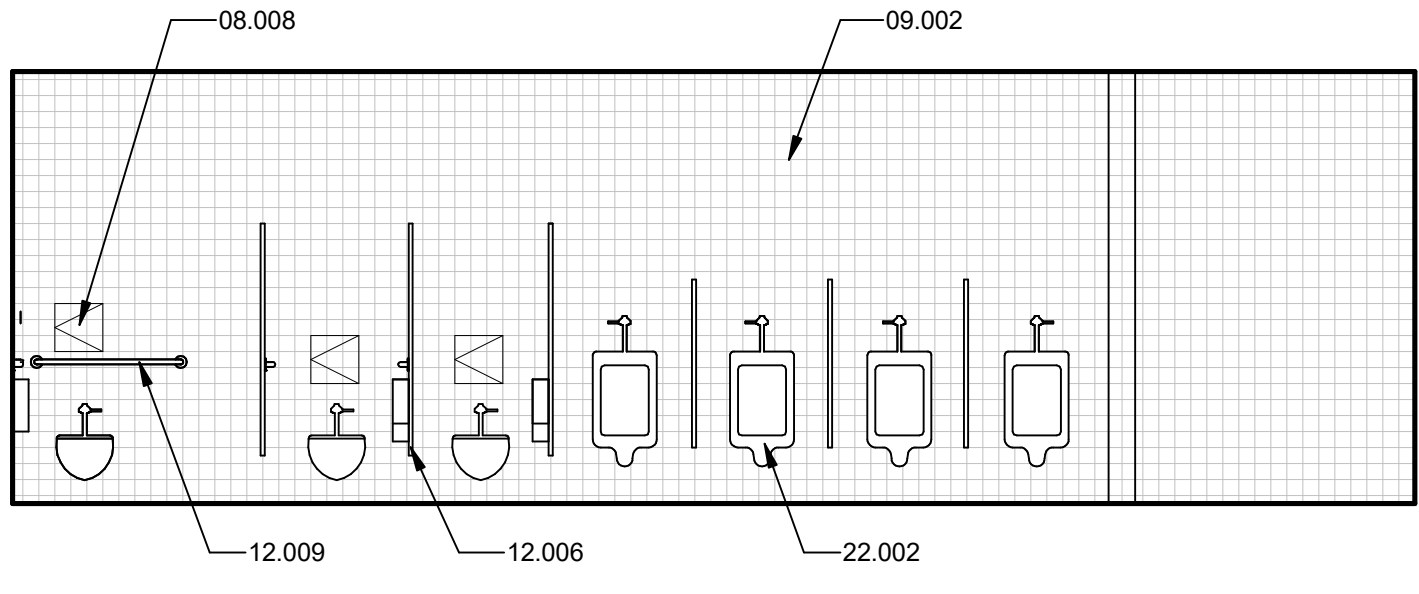


10 MEN'S RESTROOM - EAST ELEVATION
Scale: 1/4" = 1'-0"

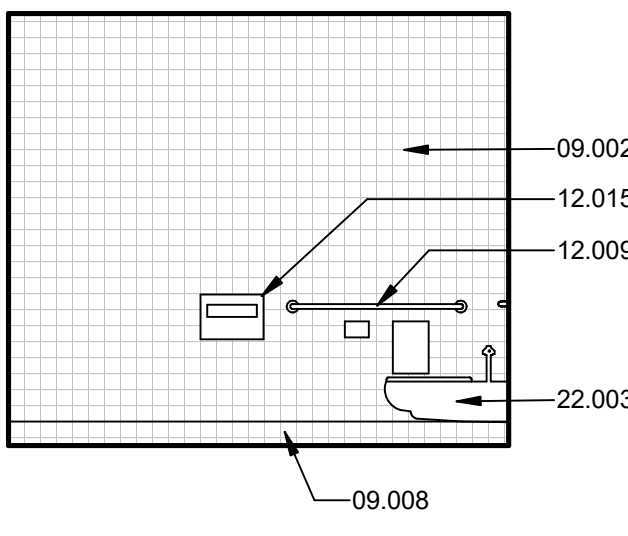


9 MEN'S RESTROOM - NORTH ELEVATION
Scale: 1/4" = 1'-0"

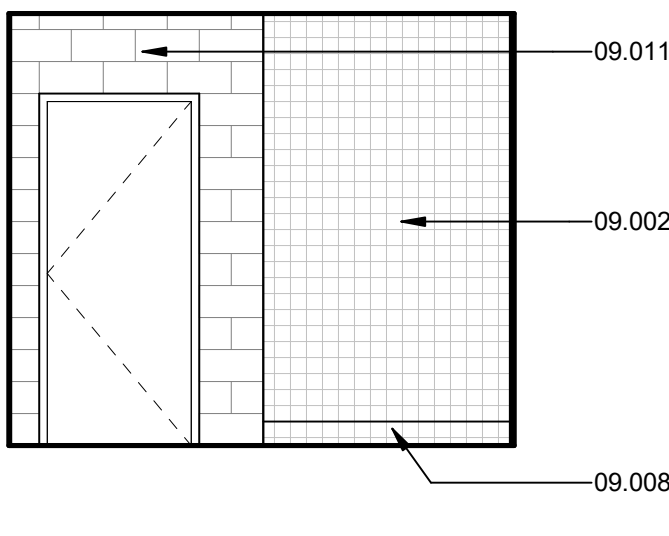


8 MEN'S RESTROOM VESTIBULE - SOUTH ELEVATION
Scale: 1/4" = 1'-0"

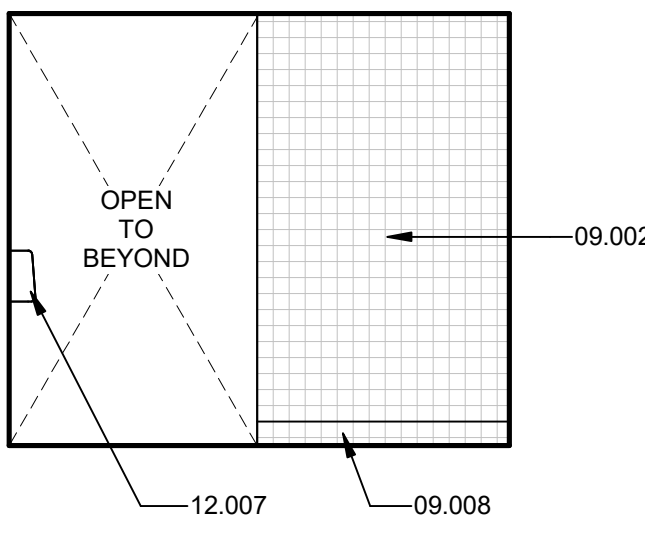


7 MEN'S RESTROOM VESTIBULE NORTH ELEVATION
Scale: 1/4" = 1'-0"

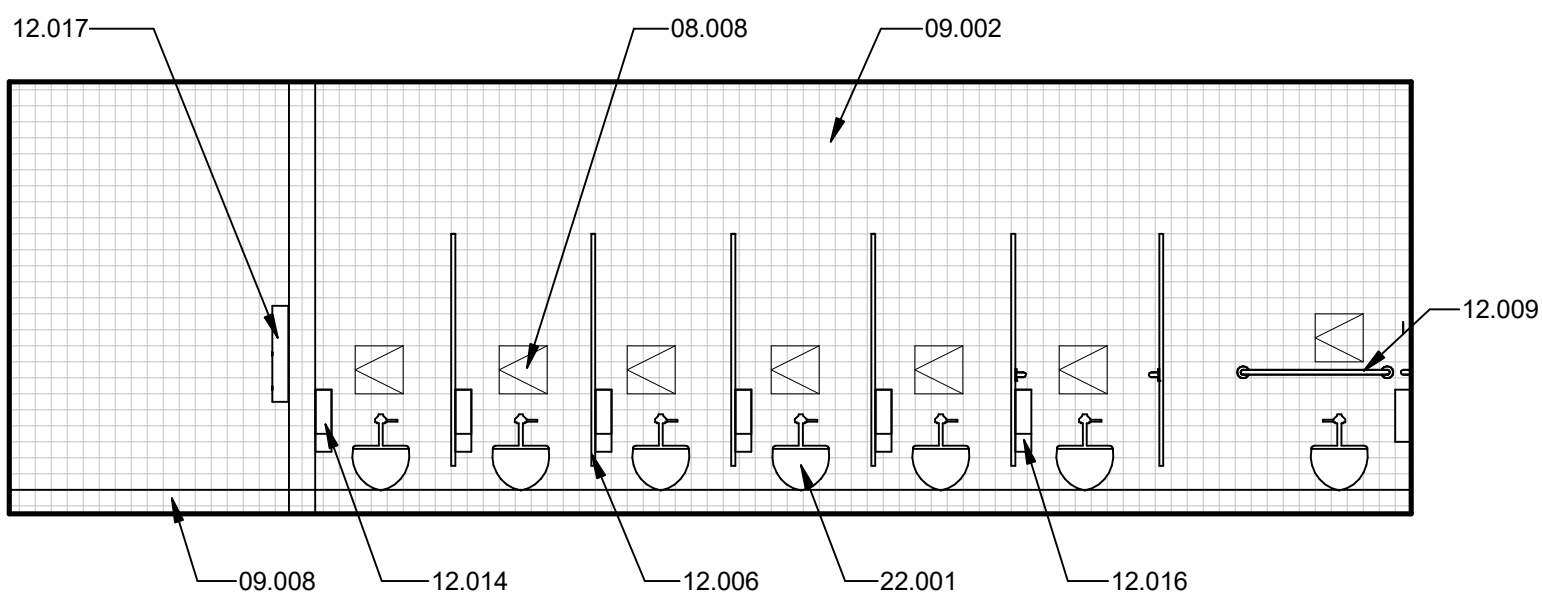


6 W-104-WEST ELEVATION
Scale: 1/4" = 1'-0"

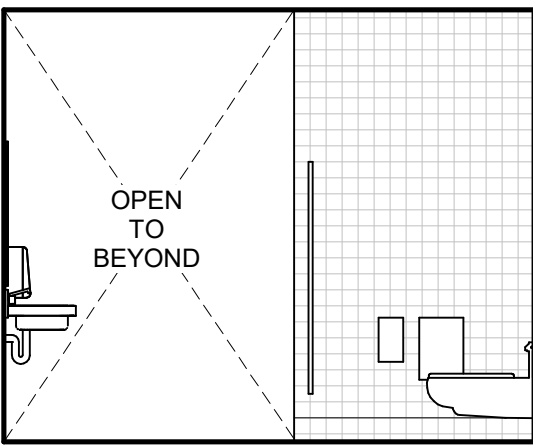


5 WOMEN'S RESTROOM - SOUTH ELEVATION
Scale: 1/4" = 1'-0"

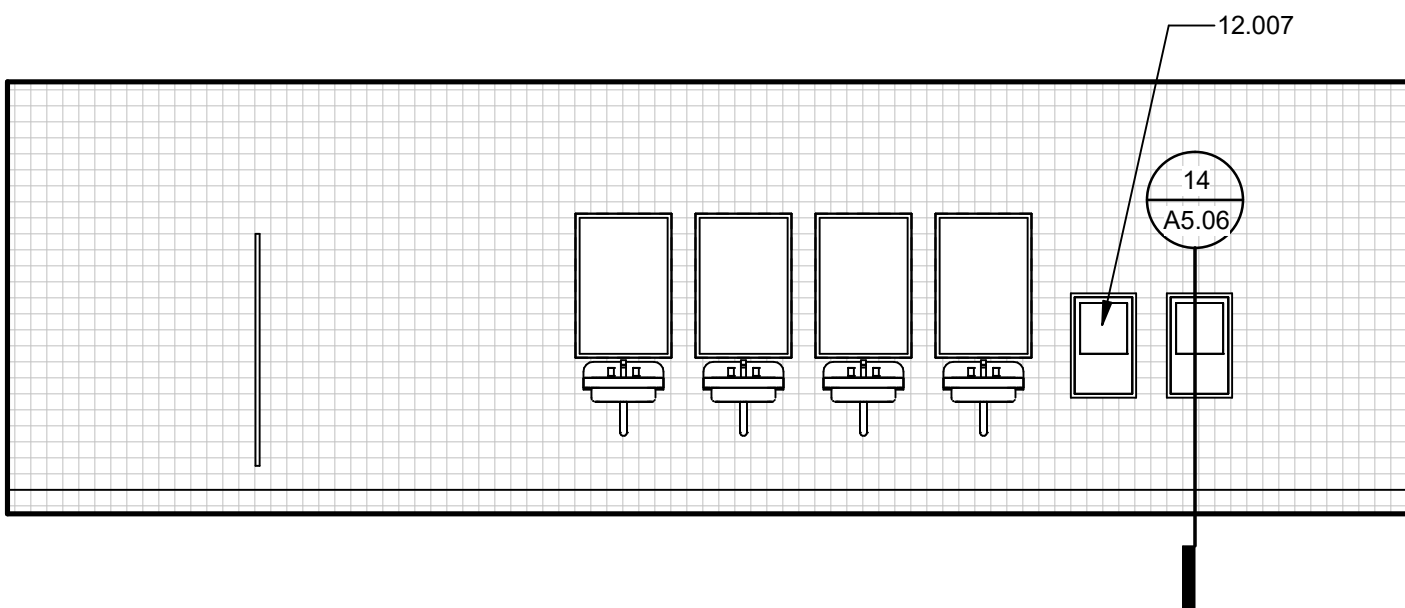


4 WOMEN'S RESTROOM - EAST ELEVATION
Scale: 1/4" = 1'-0"

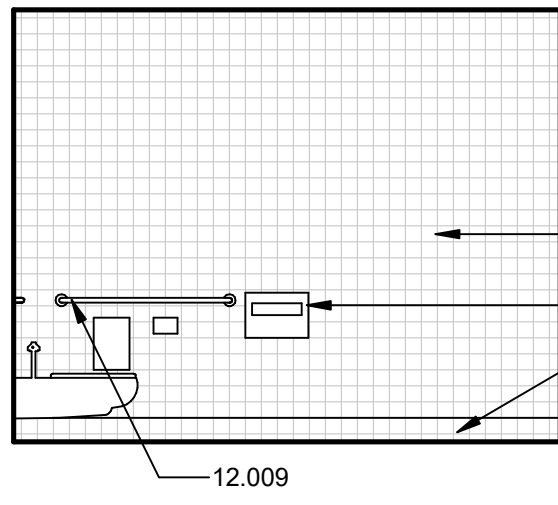


3 W-104-NORTH ELEVATION
Scale: 1/4" = 1'-0"

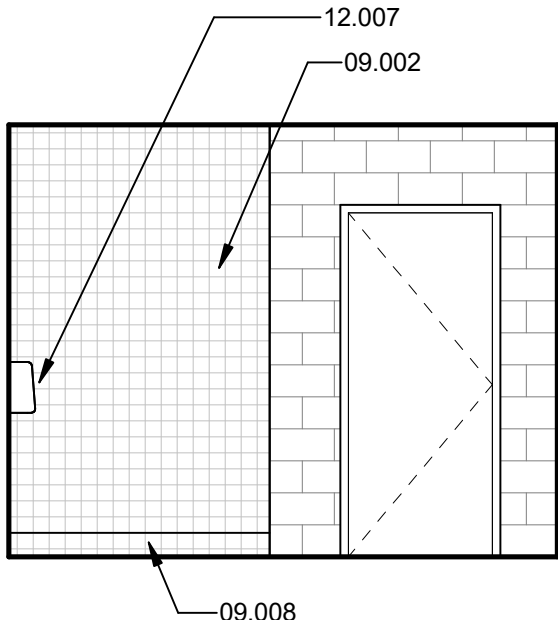


2 WOMEN'S RESTROOM VESTIBULE - SOUTH ELEVATION
Scale: 1/4" = 1'-0"

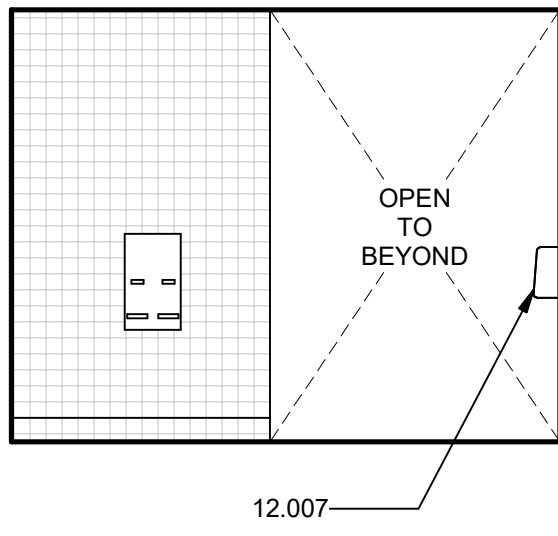


1 WOMEN'S RESTROOM VESTIBULE - NORTH ELEVATION
Scale: 1/4" = 1'-0"

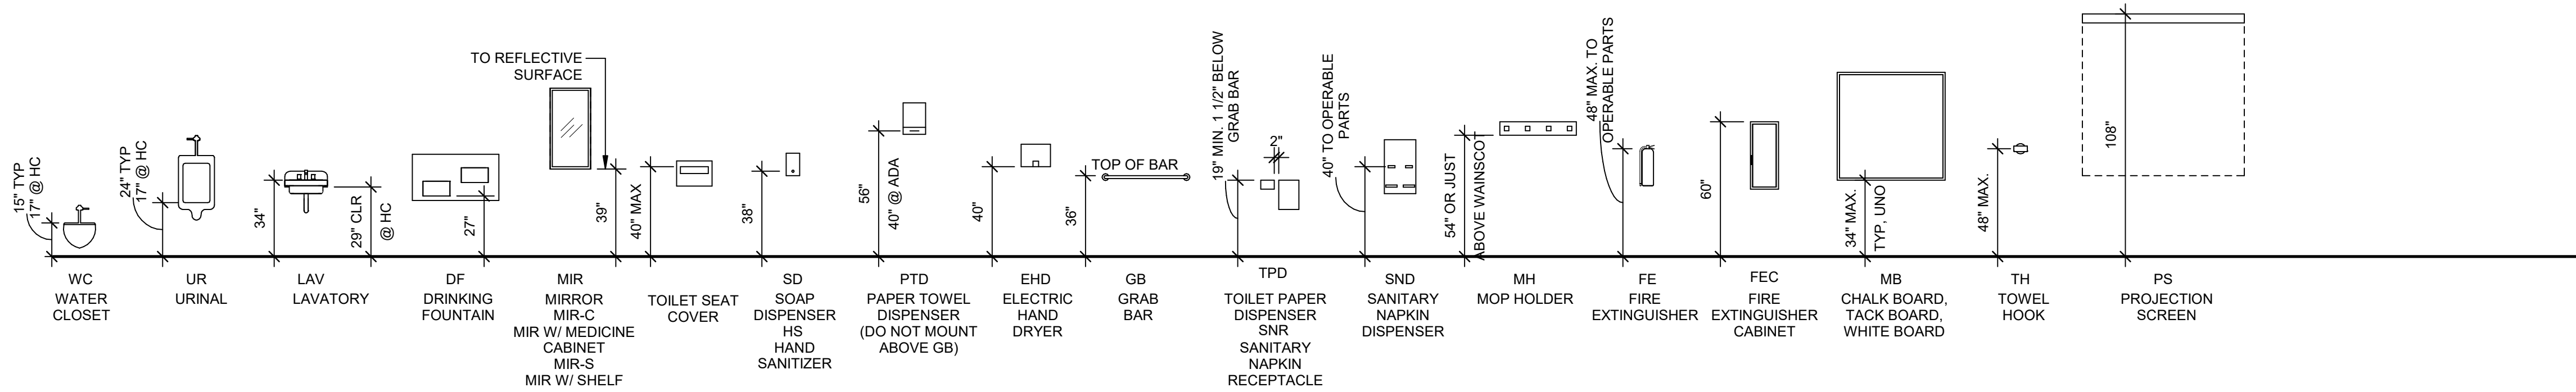


MOUNTING HEIGHTS
Scale: 1/4" = 1'-0"

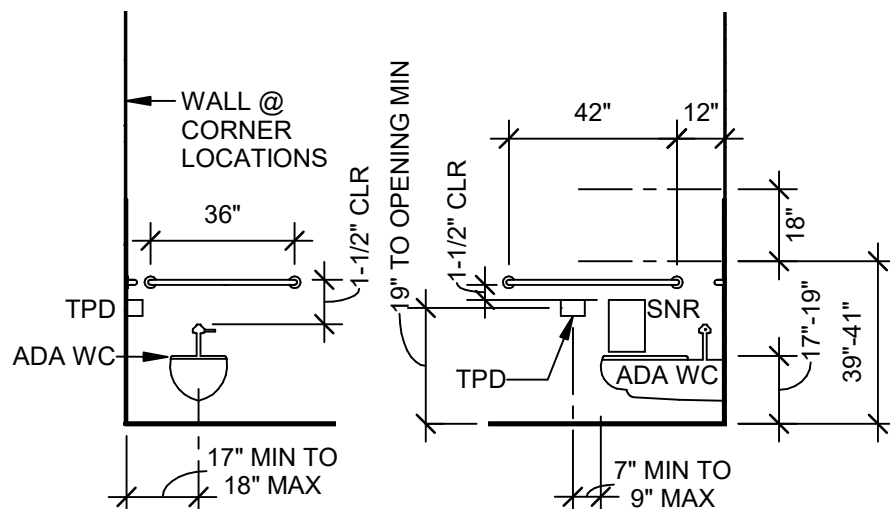

ALL DIMENSIONS TYPICAL, UNO
WATER CLOSET
Scale: 1/4" = 1'-0"

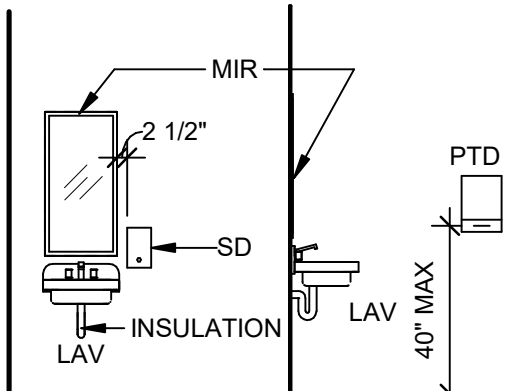

LAVATORY
Scale: 1/4" = 1'-0"

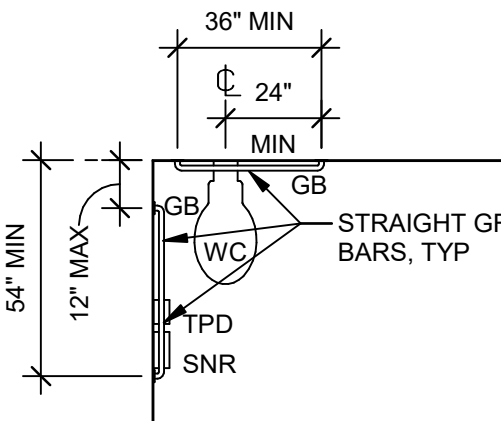

TYPICAL TOILET ROOM ACCESSORY ARRANGEMENTS
Scale: 1/4" = 1'-0"