




20 BUILDING X - INTERIOR WEST ELEVATION
Scale: 1/4" = 1'-0"

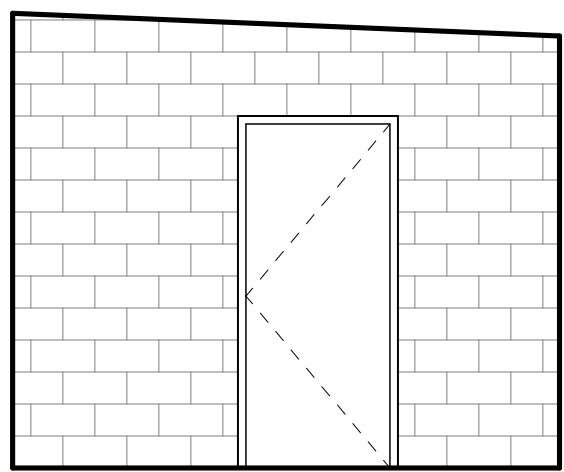

19 BUILDING X - INTERIOR SOUTH ELEVATION
Scale: 1/4" = 1'-0"

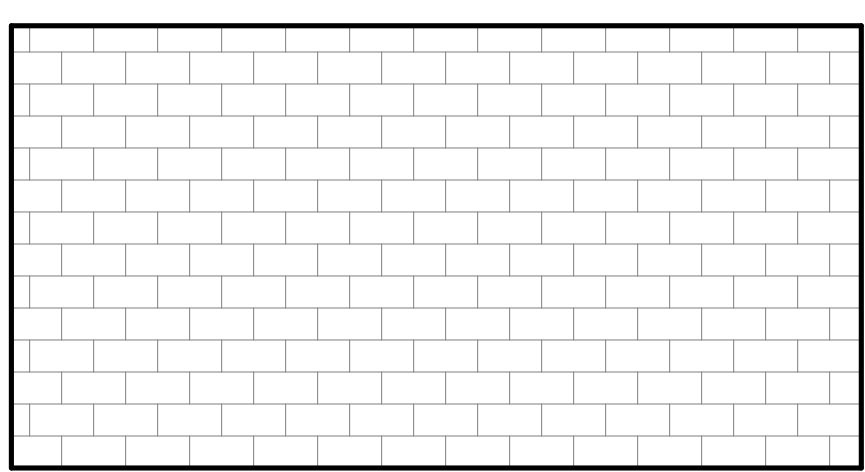


18 BUILDING X - INTERIOR EAST ELEVATION
Scale: 1/4" = 1'-0"

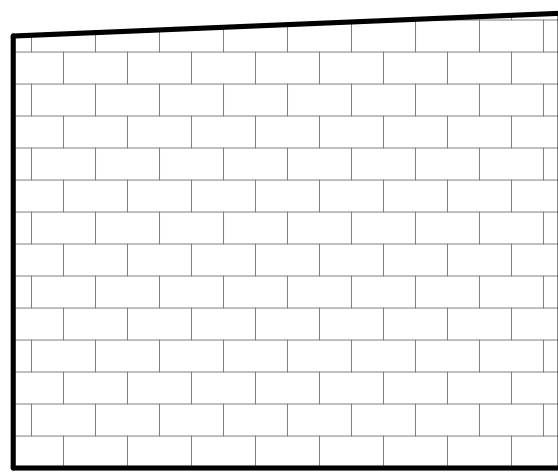


17 BUILDING X - INTERIOR NORTH ELEVATION
Scale: 1/4" = 1'-0"


KEYNOTE LEGEND	
KEYNOTE	NOTE
04.001	CONCRETE MASONRY UNIT. SEE ELEVATION MATERIAL LEGEND
06.001	LOCKABLE DRAWERS. TYP.
08.001	WINDOW. SEE WINDOW SCHEDULE. TYP.
09.004	PAINTED GYPSUM BOARD PER SCHEDULE
09.010	EXIST SIGNAGE SEE 10/A5.09
09.013	PLASTIC LAMINATE
10.002	RECESSED FIRE EXTINGUISHER CABINET. SEE 3/A5.07
11.001	ICE MACHINE (OFCI)
11.002	REFRIGERATOR (OFCI)
12.001	STAINLESS STEEL COUNTERTOP. TYP.
12.004	BASE CABINET. TYP.
12.010	18" MARKERBOARD. TYP.
12.012	CASEWORK SUPPORT BRACKET. TYP.
12.024	METAL SHELVING EQUIPMENT ON 6" HIGH LEGS
12.032	WINDOW BLIND
22.016	HANDWASHING SINK. SEE DETAIL 13/A5.06
22.017	3-COMPARTMENT SINK
23.001	LOUVER. TYP.
26.005	PENDANT LIGHT FIXTURE. TYP. SEE A/E3.03
26.007	BRACING PER DETAIL A/E3.03

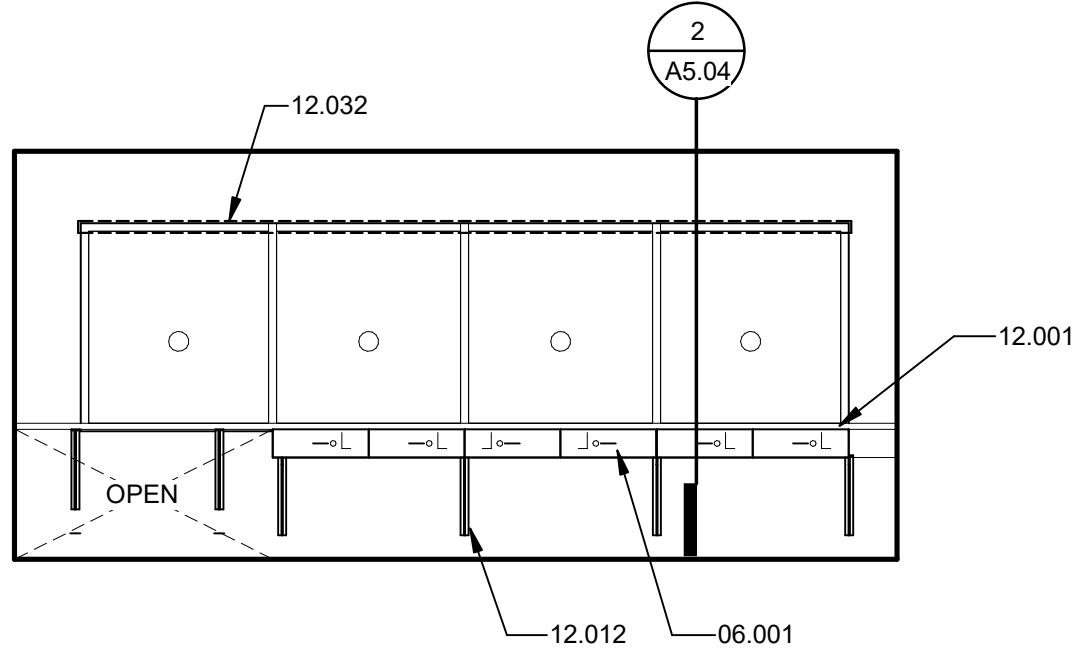


16 BUILDING U - INTERIOR WEST ELEVATION
Scale: 1/4" = 1'-0"

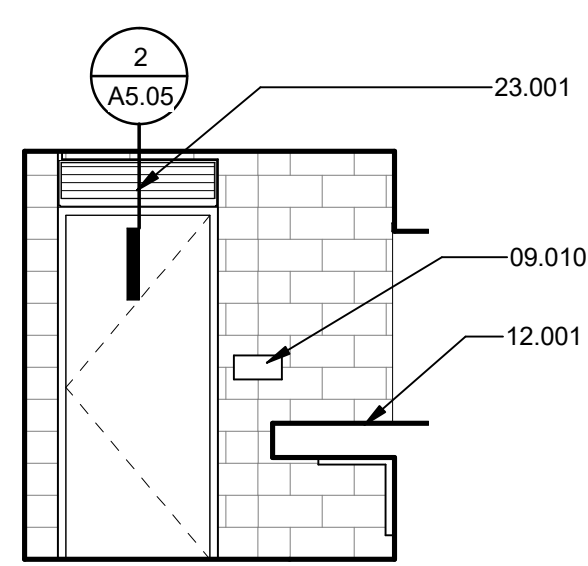


15 BUILDING U - INTERIOR SOUTH ELEVATION
Scale: 1/4" = 1'-0"

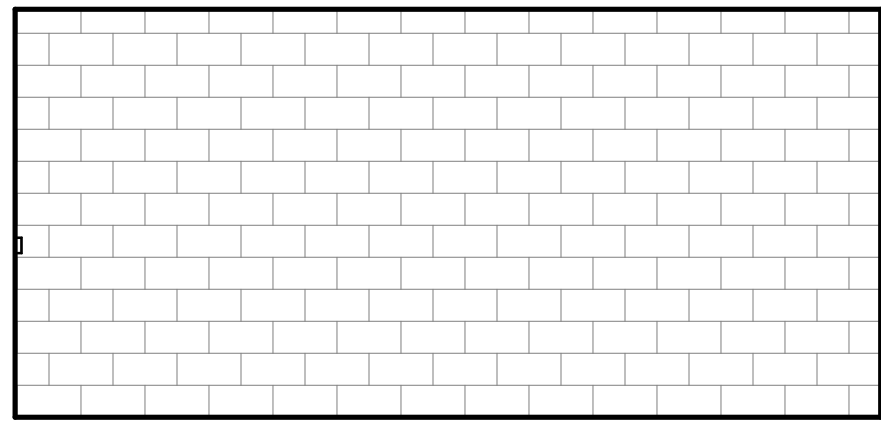


14 BUILDING U - INTERIOR EAST ELEVATION
Scale: 1/4" = 1'-0"

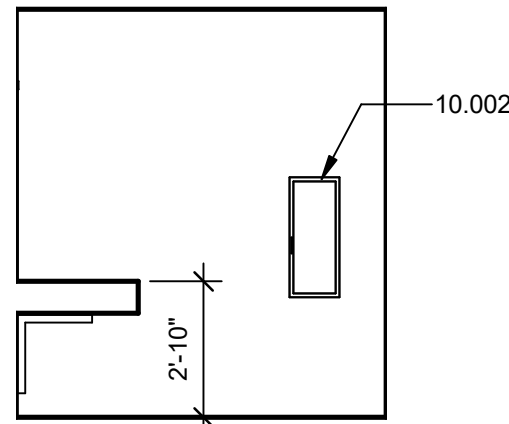


13 BUILDING U - INTERIOR NORTH ELEVATION
Scale: 1/4" = 1'-0"

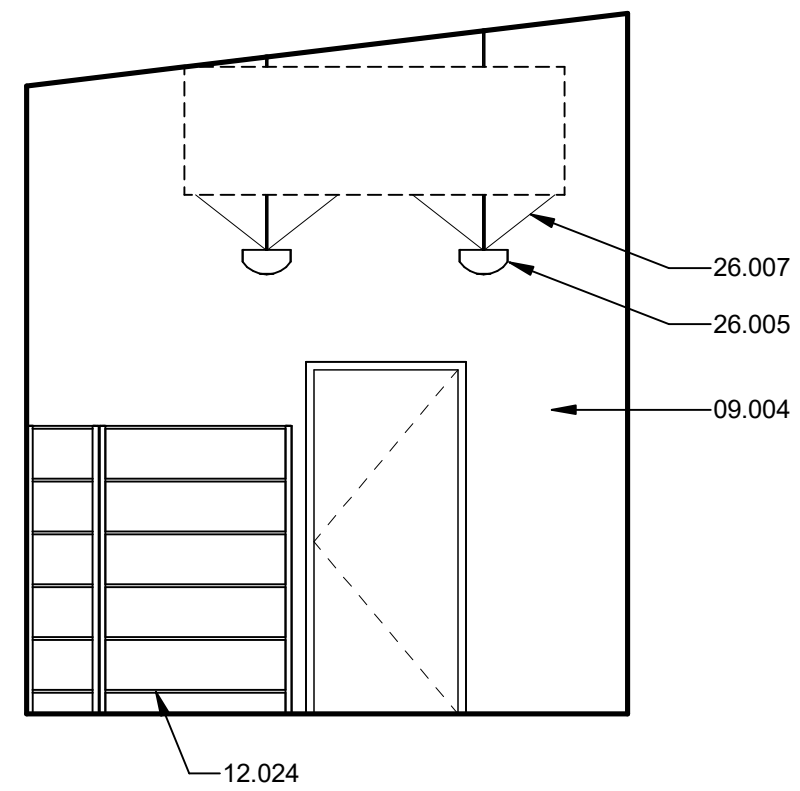


12 STORAGE - WEST ELEVATION
Scale: 1/4" = 1'-0"

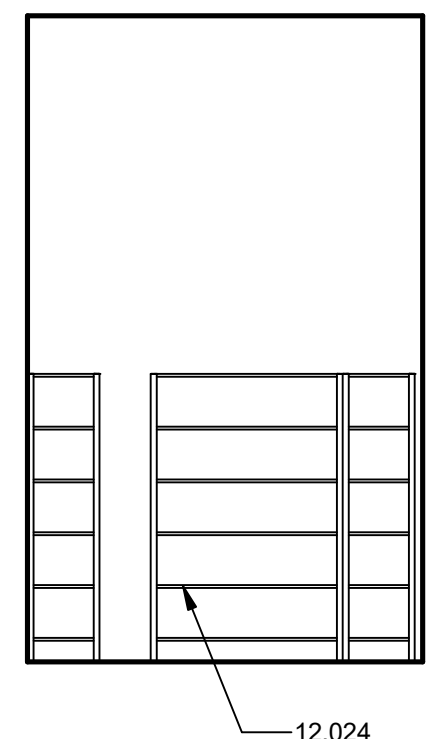


11 STORAGE - SOUTH ELEVATION
Scale: 1/4" = 1'-0"

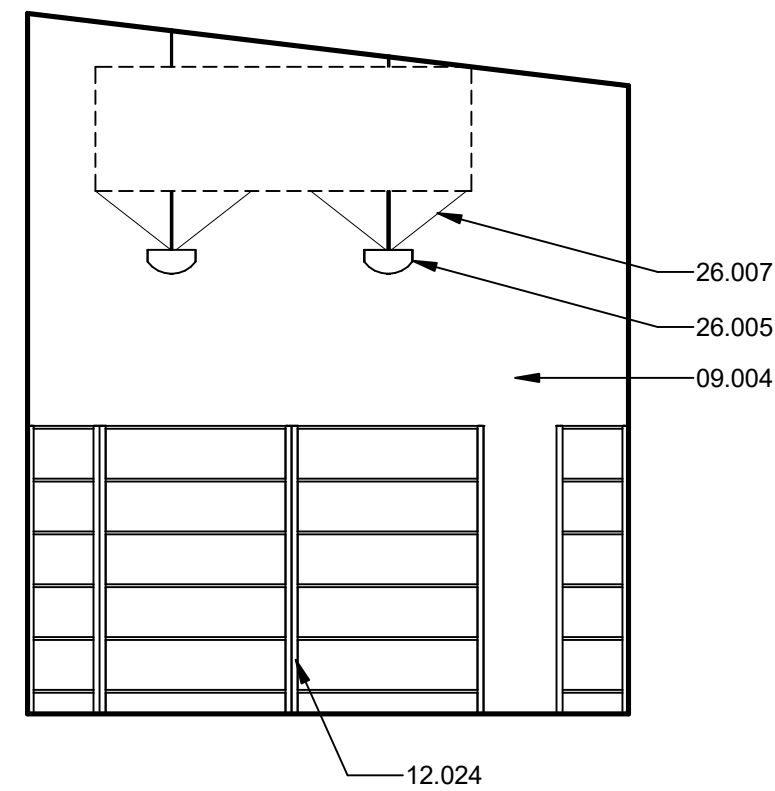


10 STORAGE - EAST ELEVATION
Scale: 1/4" = 1'-0"

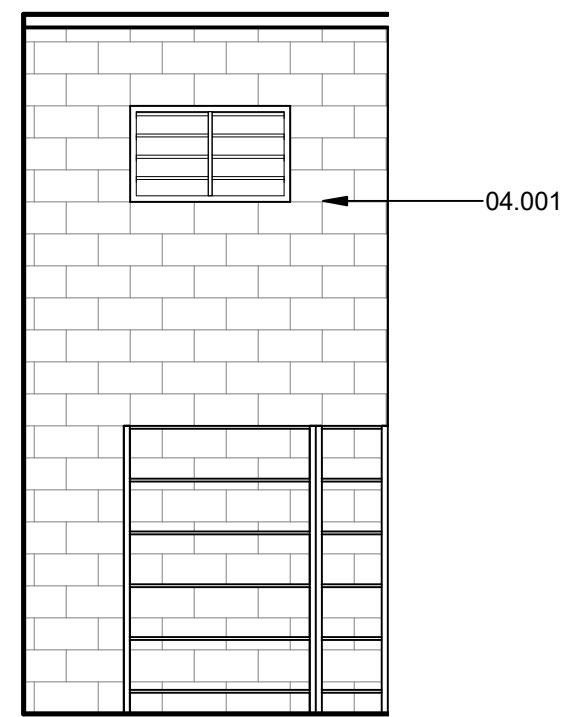


9 STORAGE - NORTH ELEVATION
Scale: 1/4" = 1'-0"

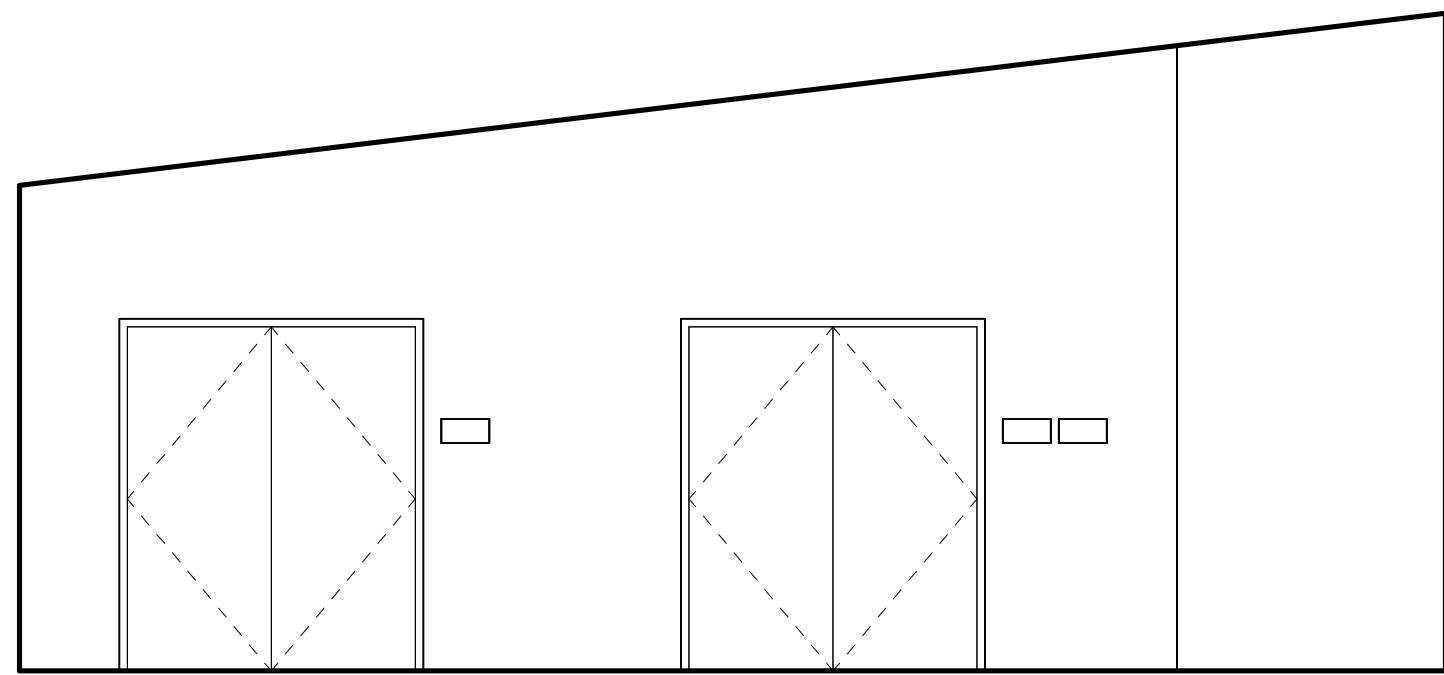


8 TEAM ROOM - WEST ELEVATION
Scale: 1/4" = 1'-0"

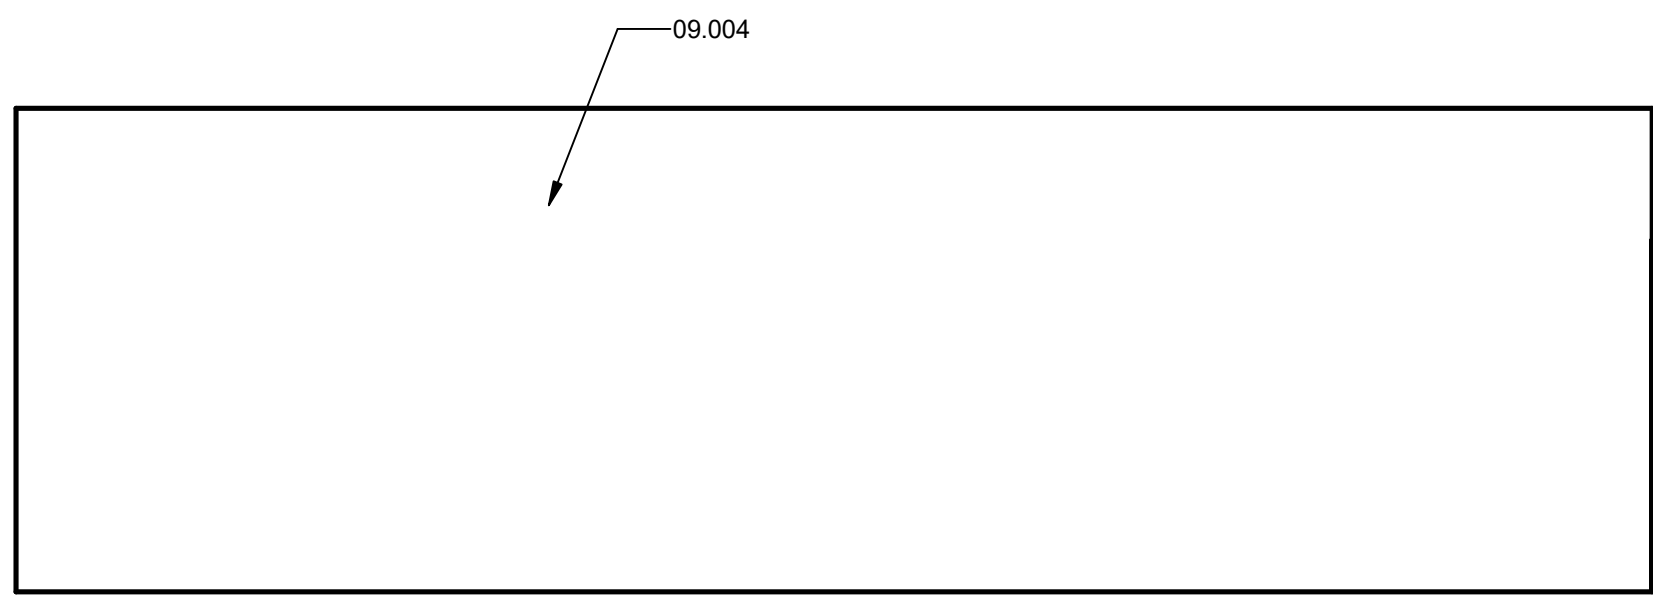


7 TEAM ROOM - SOUTH ELEVATION
Scale: 1/4" = 1'-0"

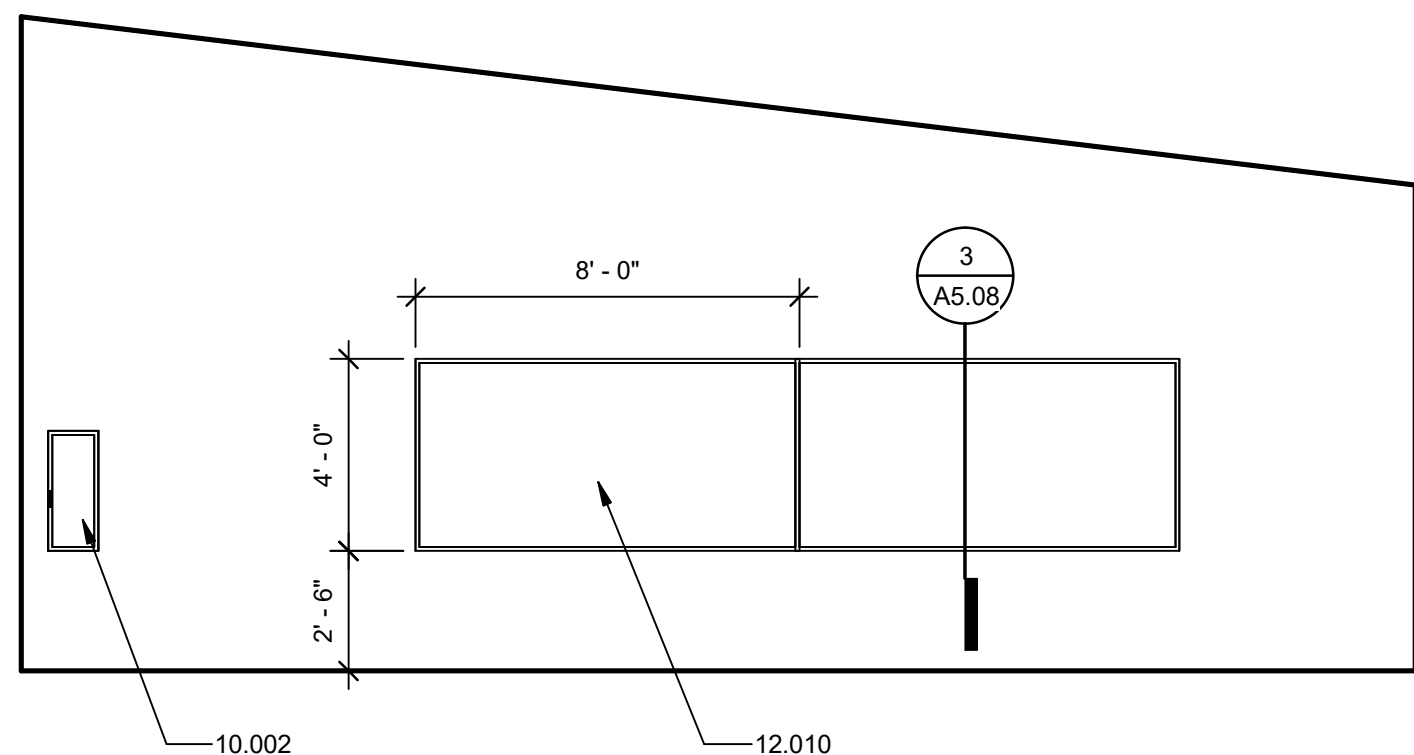


6 TEAM ROOM - EAST ELEVATION
Scale: 1/4" = 1'-0"

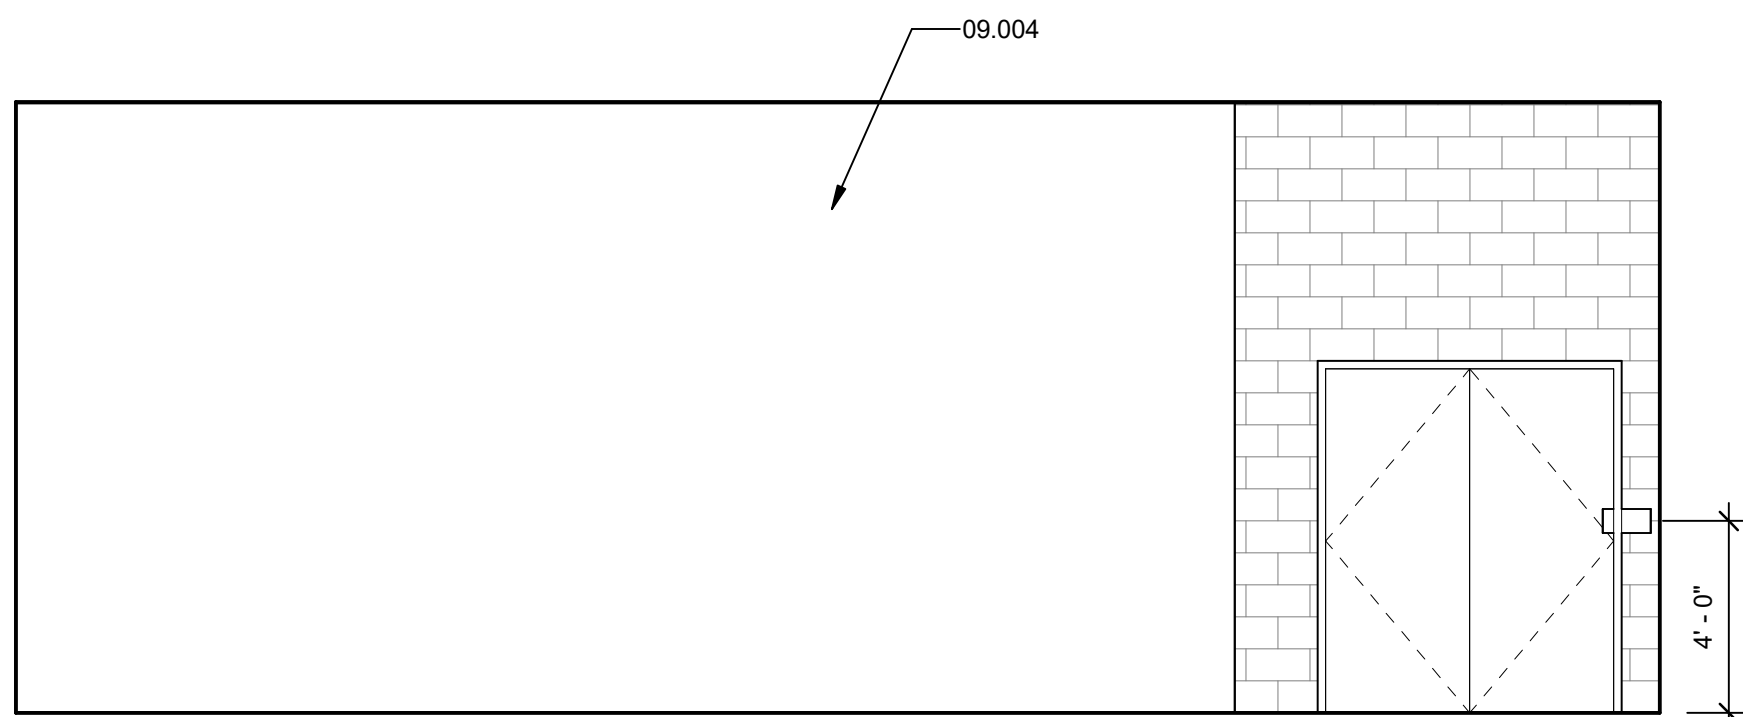


5 TEAM ROOM - NORTH ELEVATION
Scale: 1/4" = 1'-0"

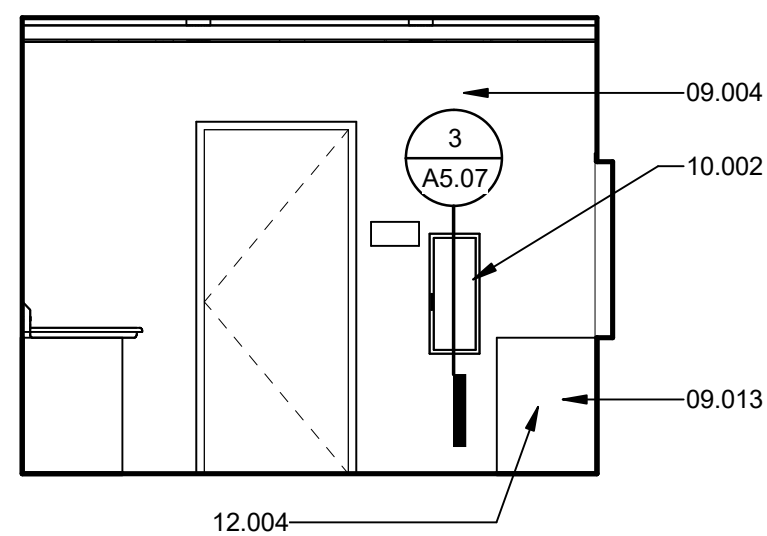


4 CONCESSIONS - WEST ELEVATION
Scale: 1/4" = 1'-0"

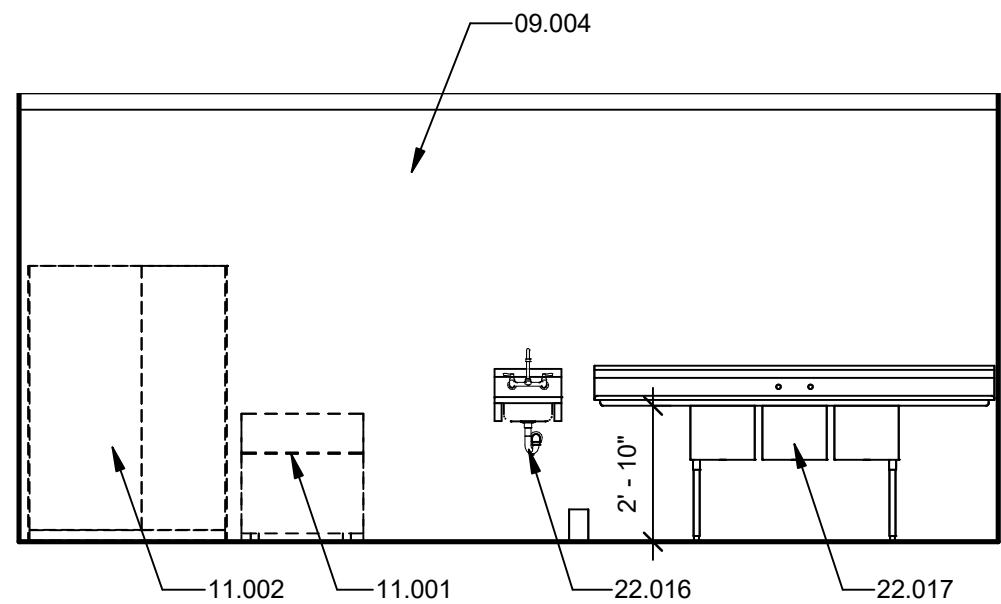


3 CONCESSIONS - SOUTH ELEVATION
Scale: 1/4" = 1'-0"

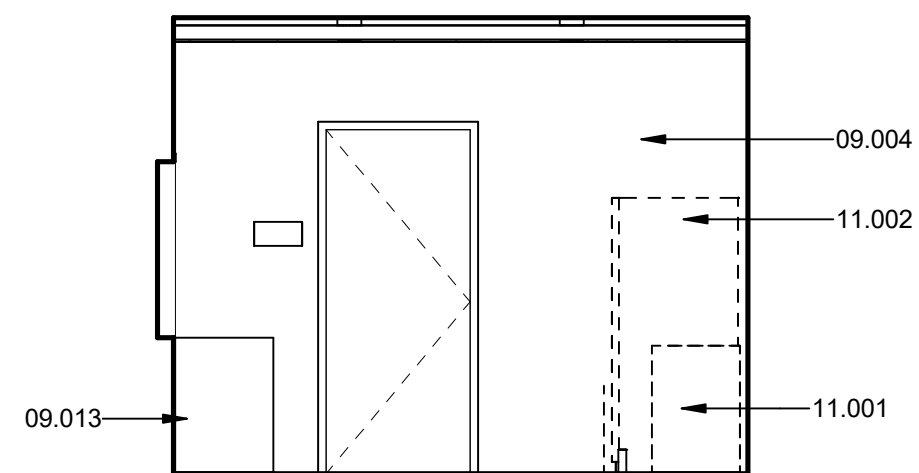


2 CONCESSIONS - EAST ELEVATION
Scale: 1/4" = 1'-0"

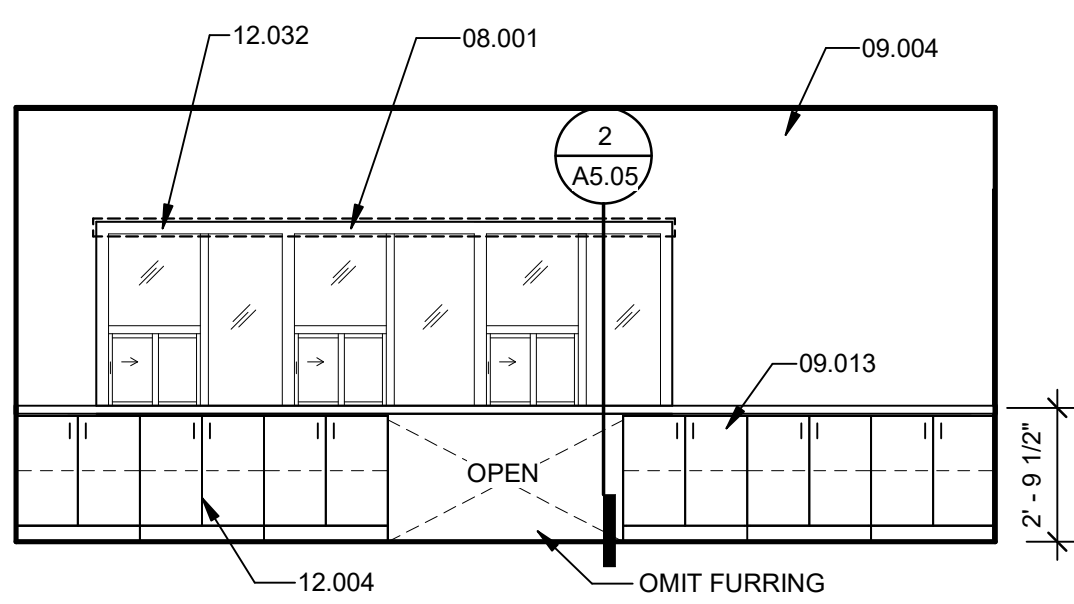

1 CONCESSIONS - NORTH ELEVATION
Scale: 1/4" = 1'-0"

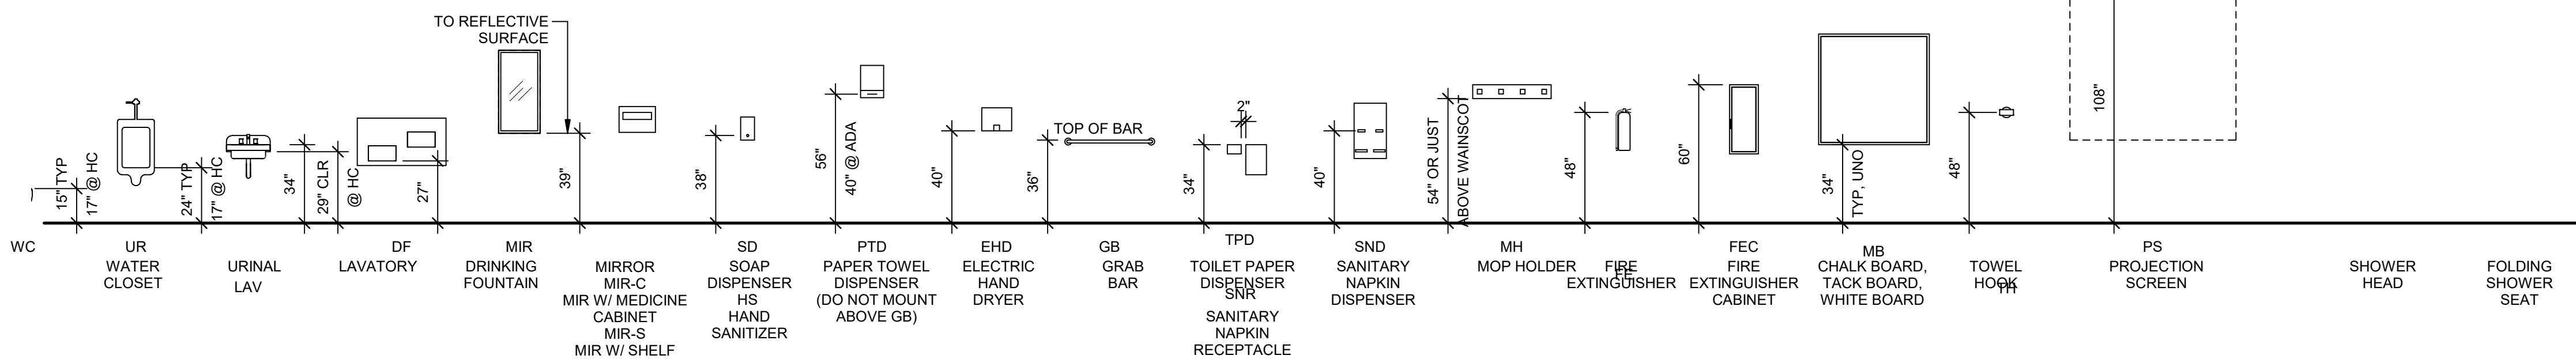

MOUNTING HEIGHTS
Scale: 1/4" = 1'-0"

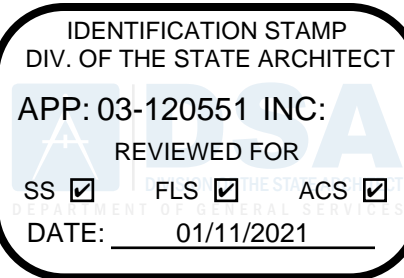

REVISIONS

1 DSA_V2 Date 1



NORWALK LA MIRADA UNIFIED SCHOOL DISTRICT
LA MIRADA HIGH SCHOOL NEW FOOTBALL
STADIUM PROJECT
13520 ADELA DRIVE, LA MIRADA, CA 90638

DSA # 03-120551

NAC
ARCHITECTURE

NAC NO. 161-19015
DATE 12/10/2020

DSA BACKCHECK
SUBMISSION

INTERIOR ELEVATIONS

A7.03