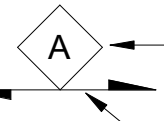
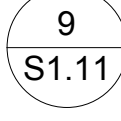

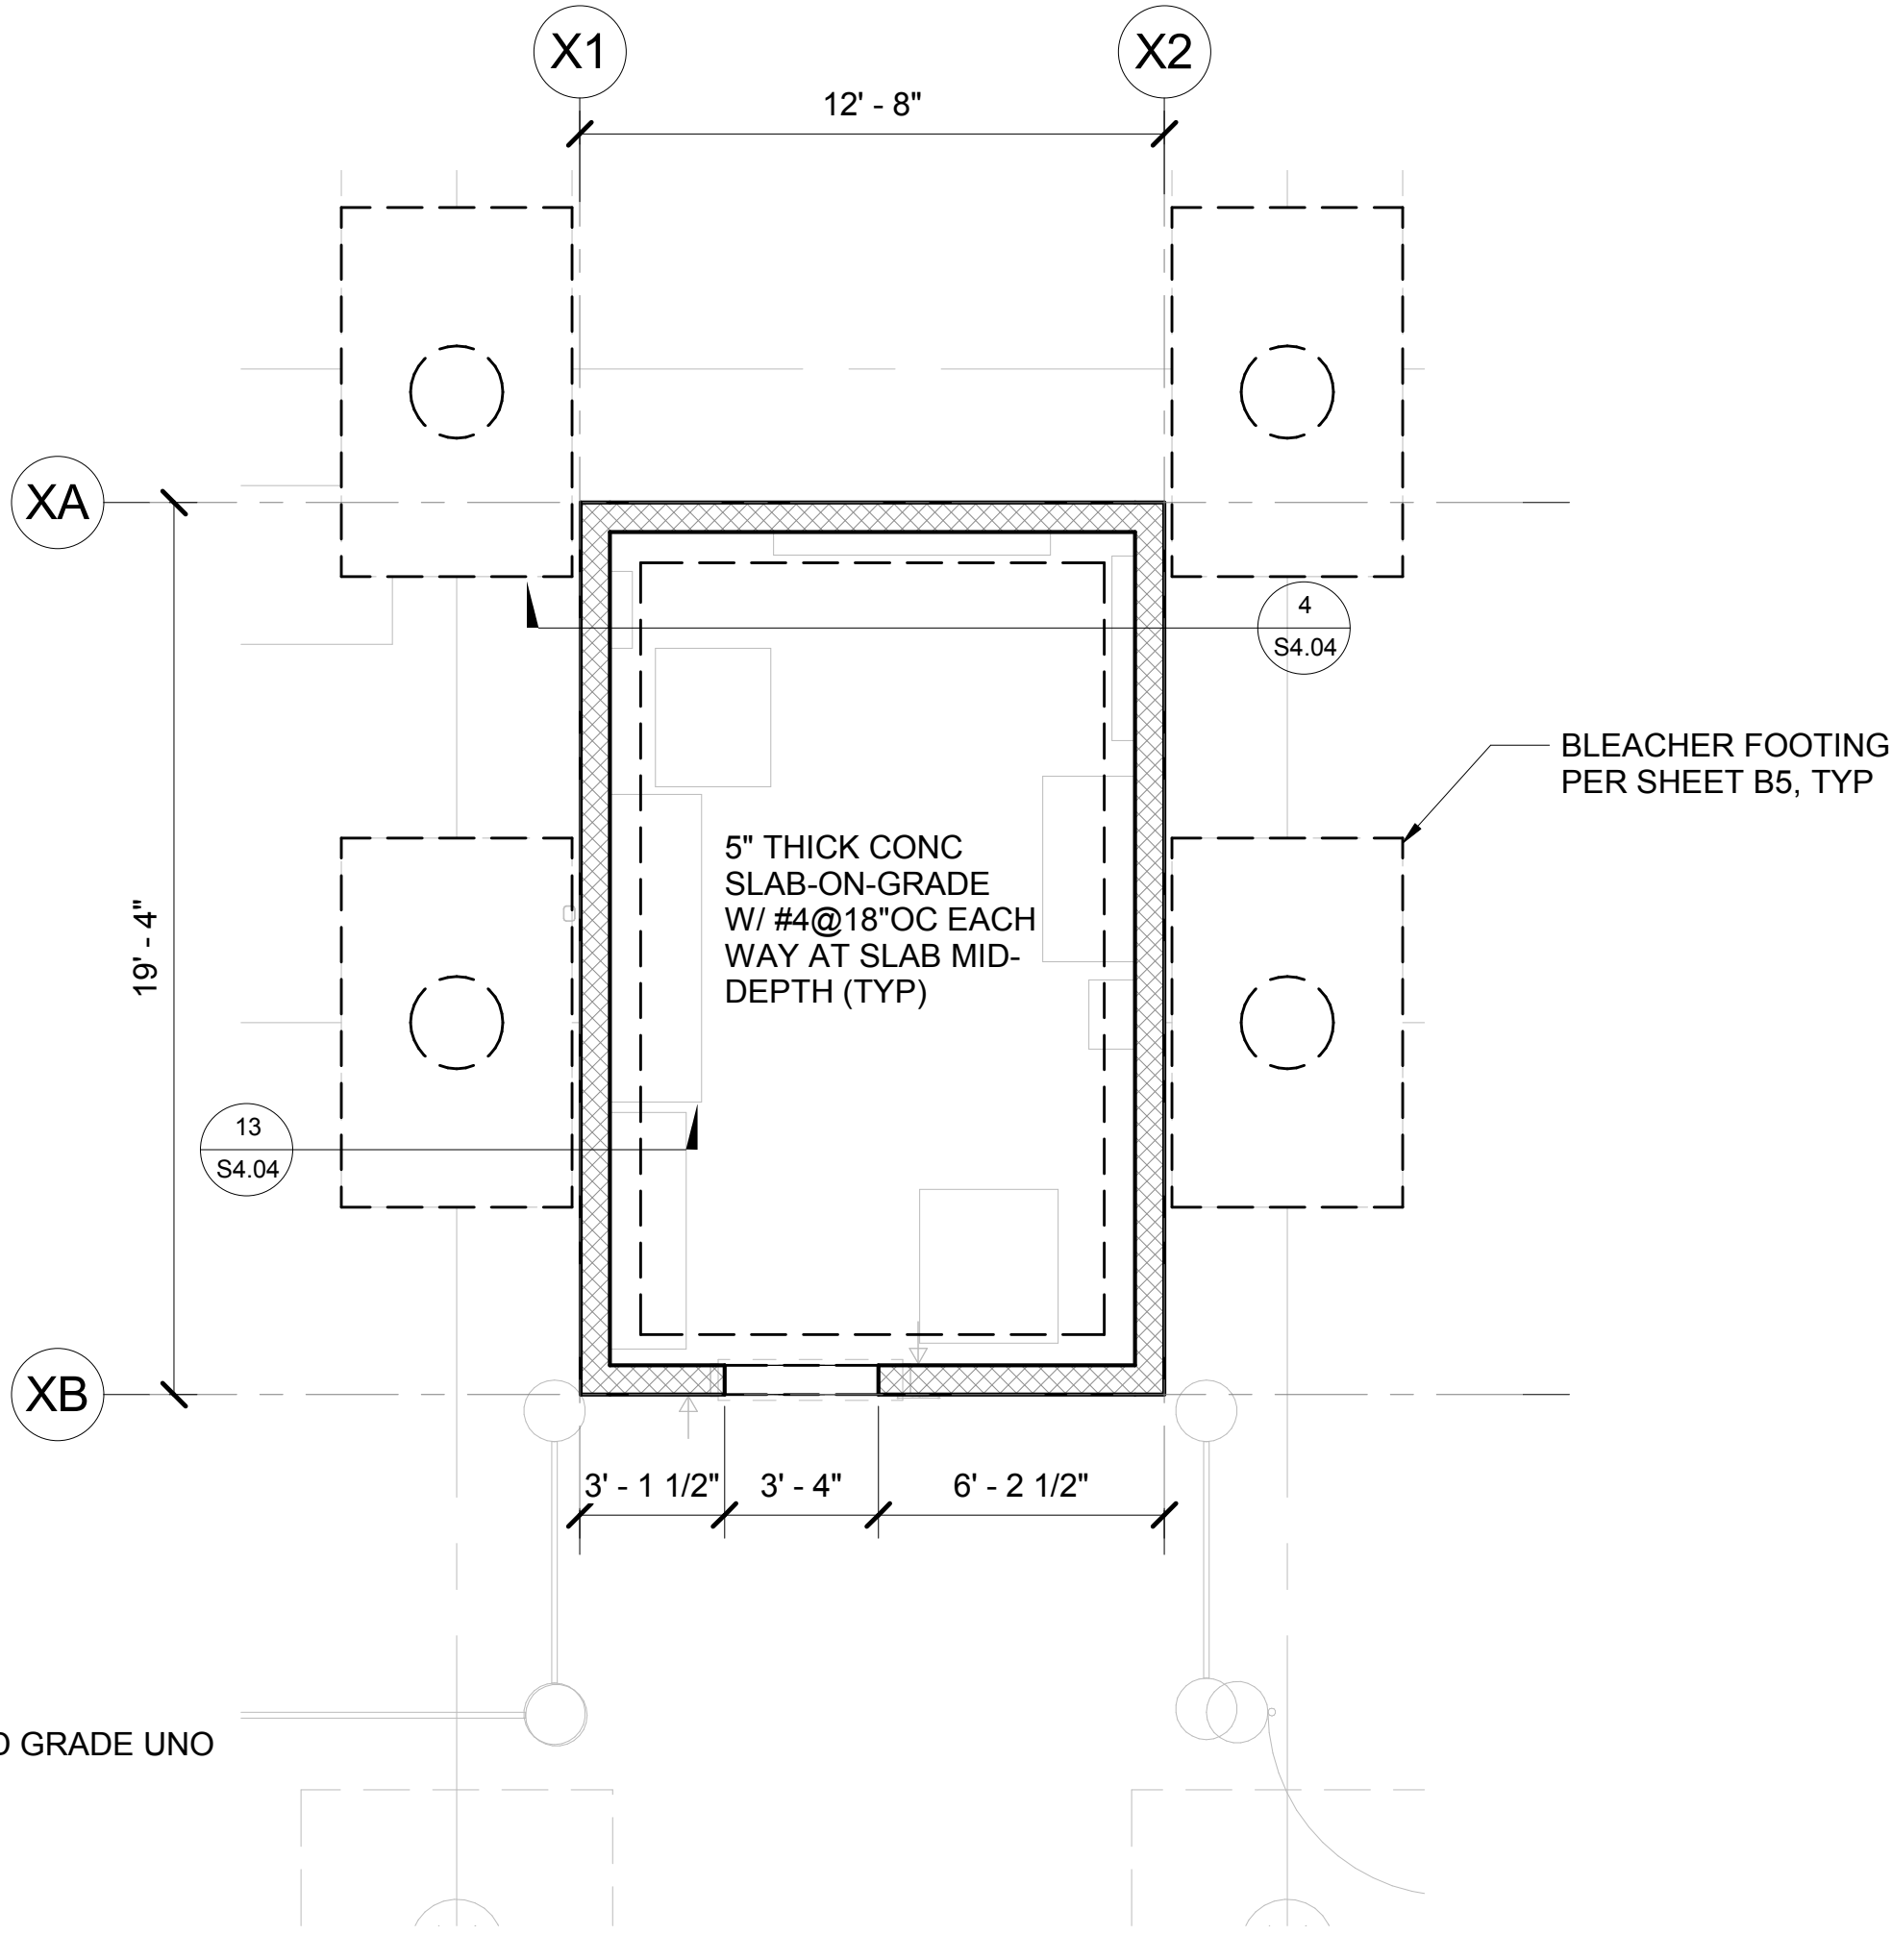


ROOF FRAMING NOTES:

 
 
 
 
1. UNLESS NOTED OTHERWISE (UNO), TOP OF STEEL ELEVATION (TOS) AT BOTTOM OF METAL DECK. SEE ARCH DWG FOR DECK ELEVATION

2.  1 1/2" B-36 ROOF DECK PER 
 INDICATES DIRECTION OF METAL DECK

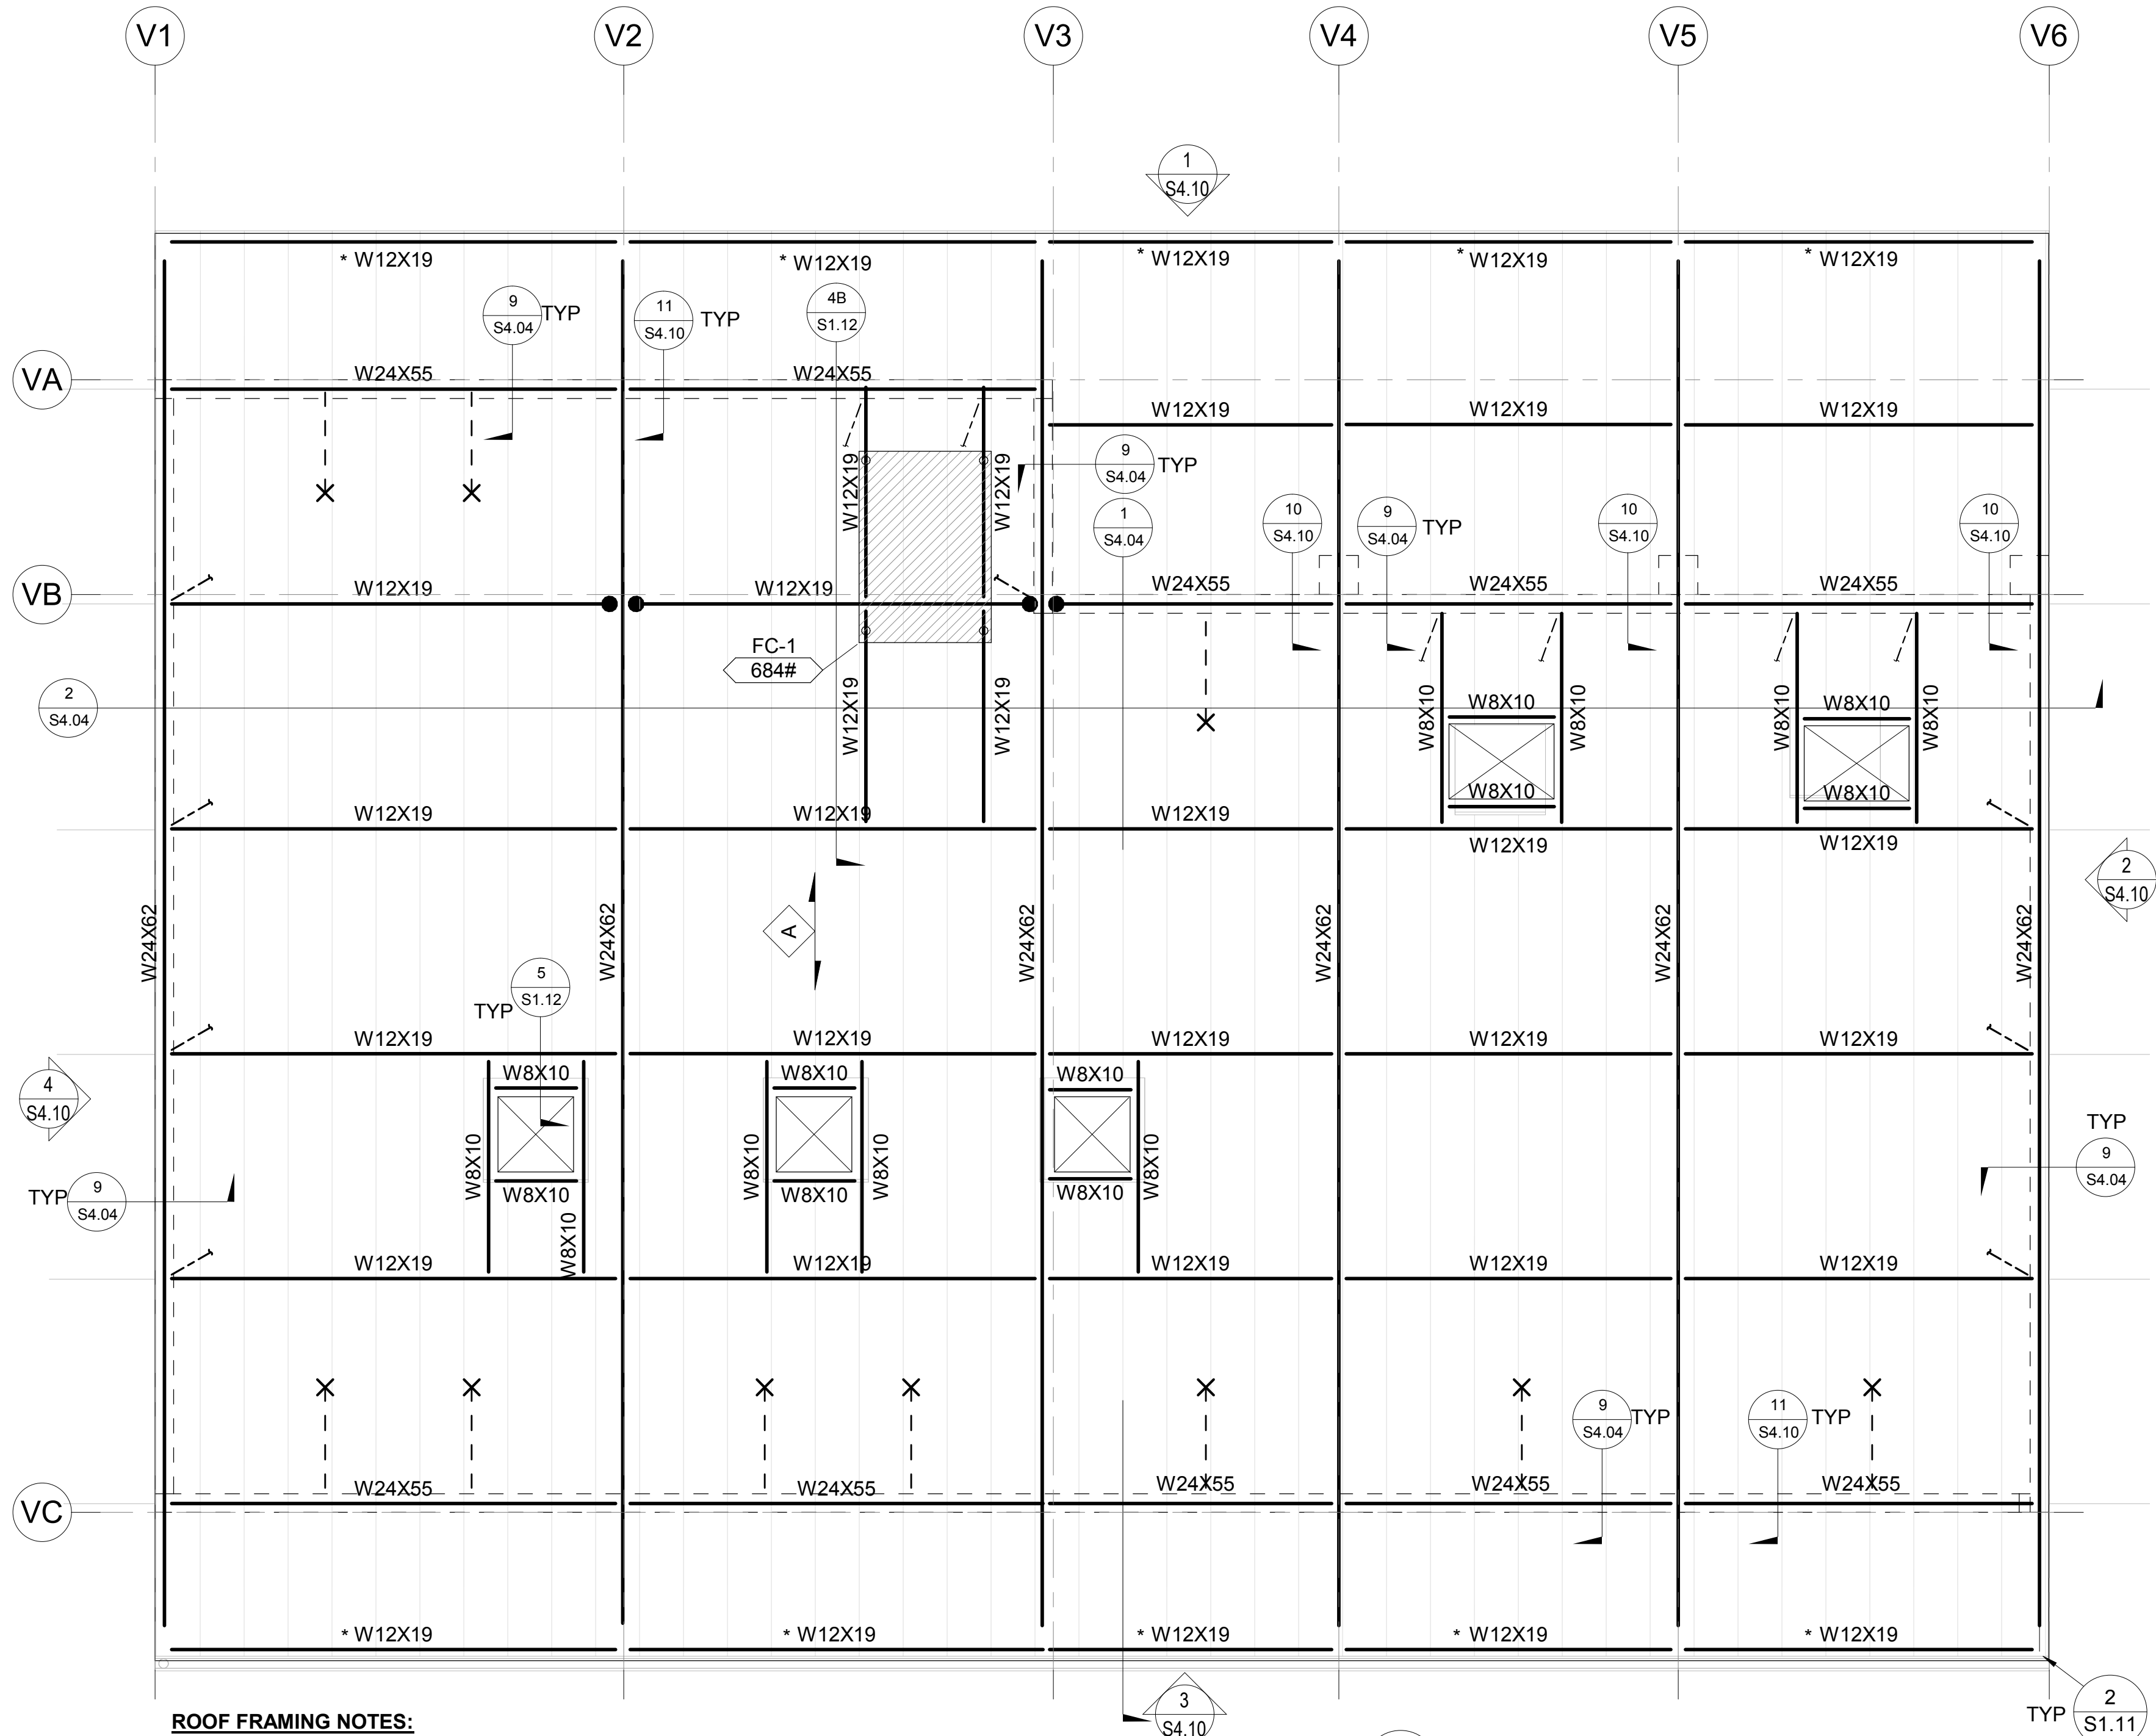
BUILDING X ROOF PLAN 3
SCALE: 1/4" = 1'-0"
S3.10



FOUNDATION NOTES:

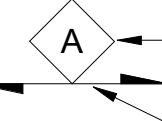
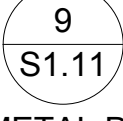

1. ALL TOP OF FOOTING TO BE -1'-0" BELOW FINISHED GRADE UNO
2.  INDICATES FULL HEIGHT CMU WALL PER 
3.  INDICATES PARTIAL HEIGHT CMU WALL PER 

 
 




BUILDING X FOUNDATION PLAN 1
SCALE: 1/4" = 1'-0"
S3.10

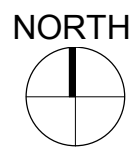


ROOF FRAMING NOTES:

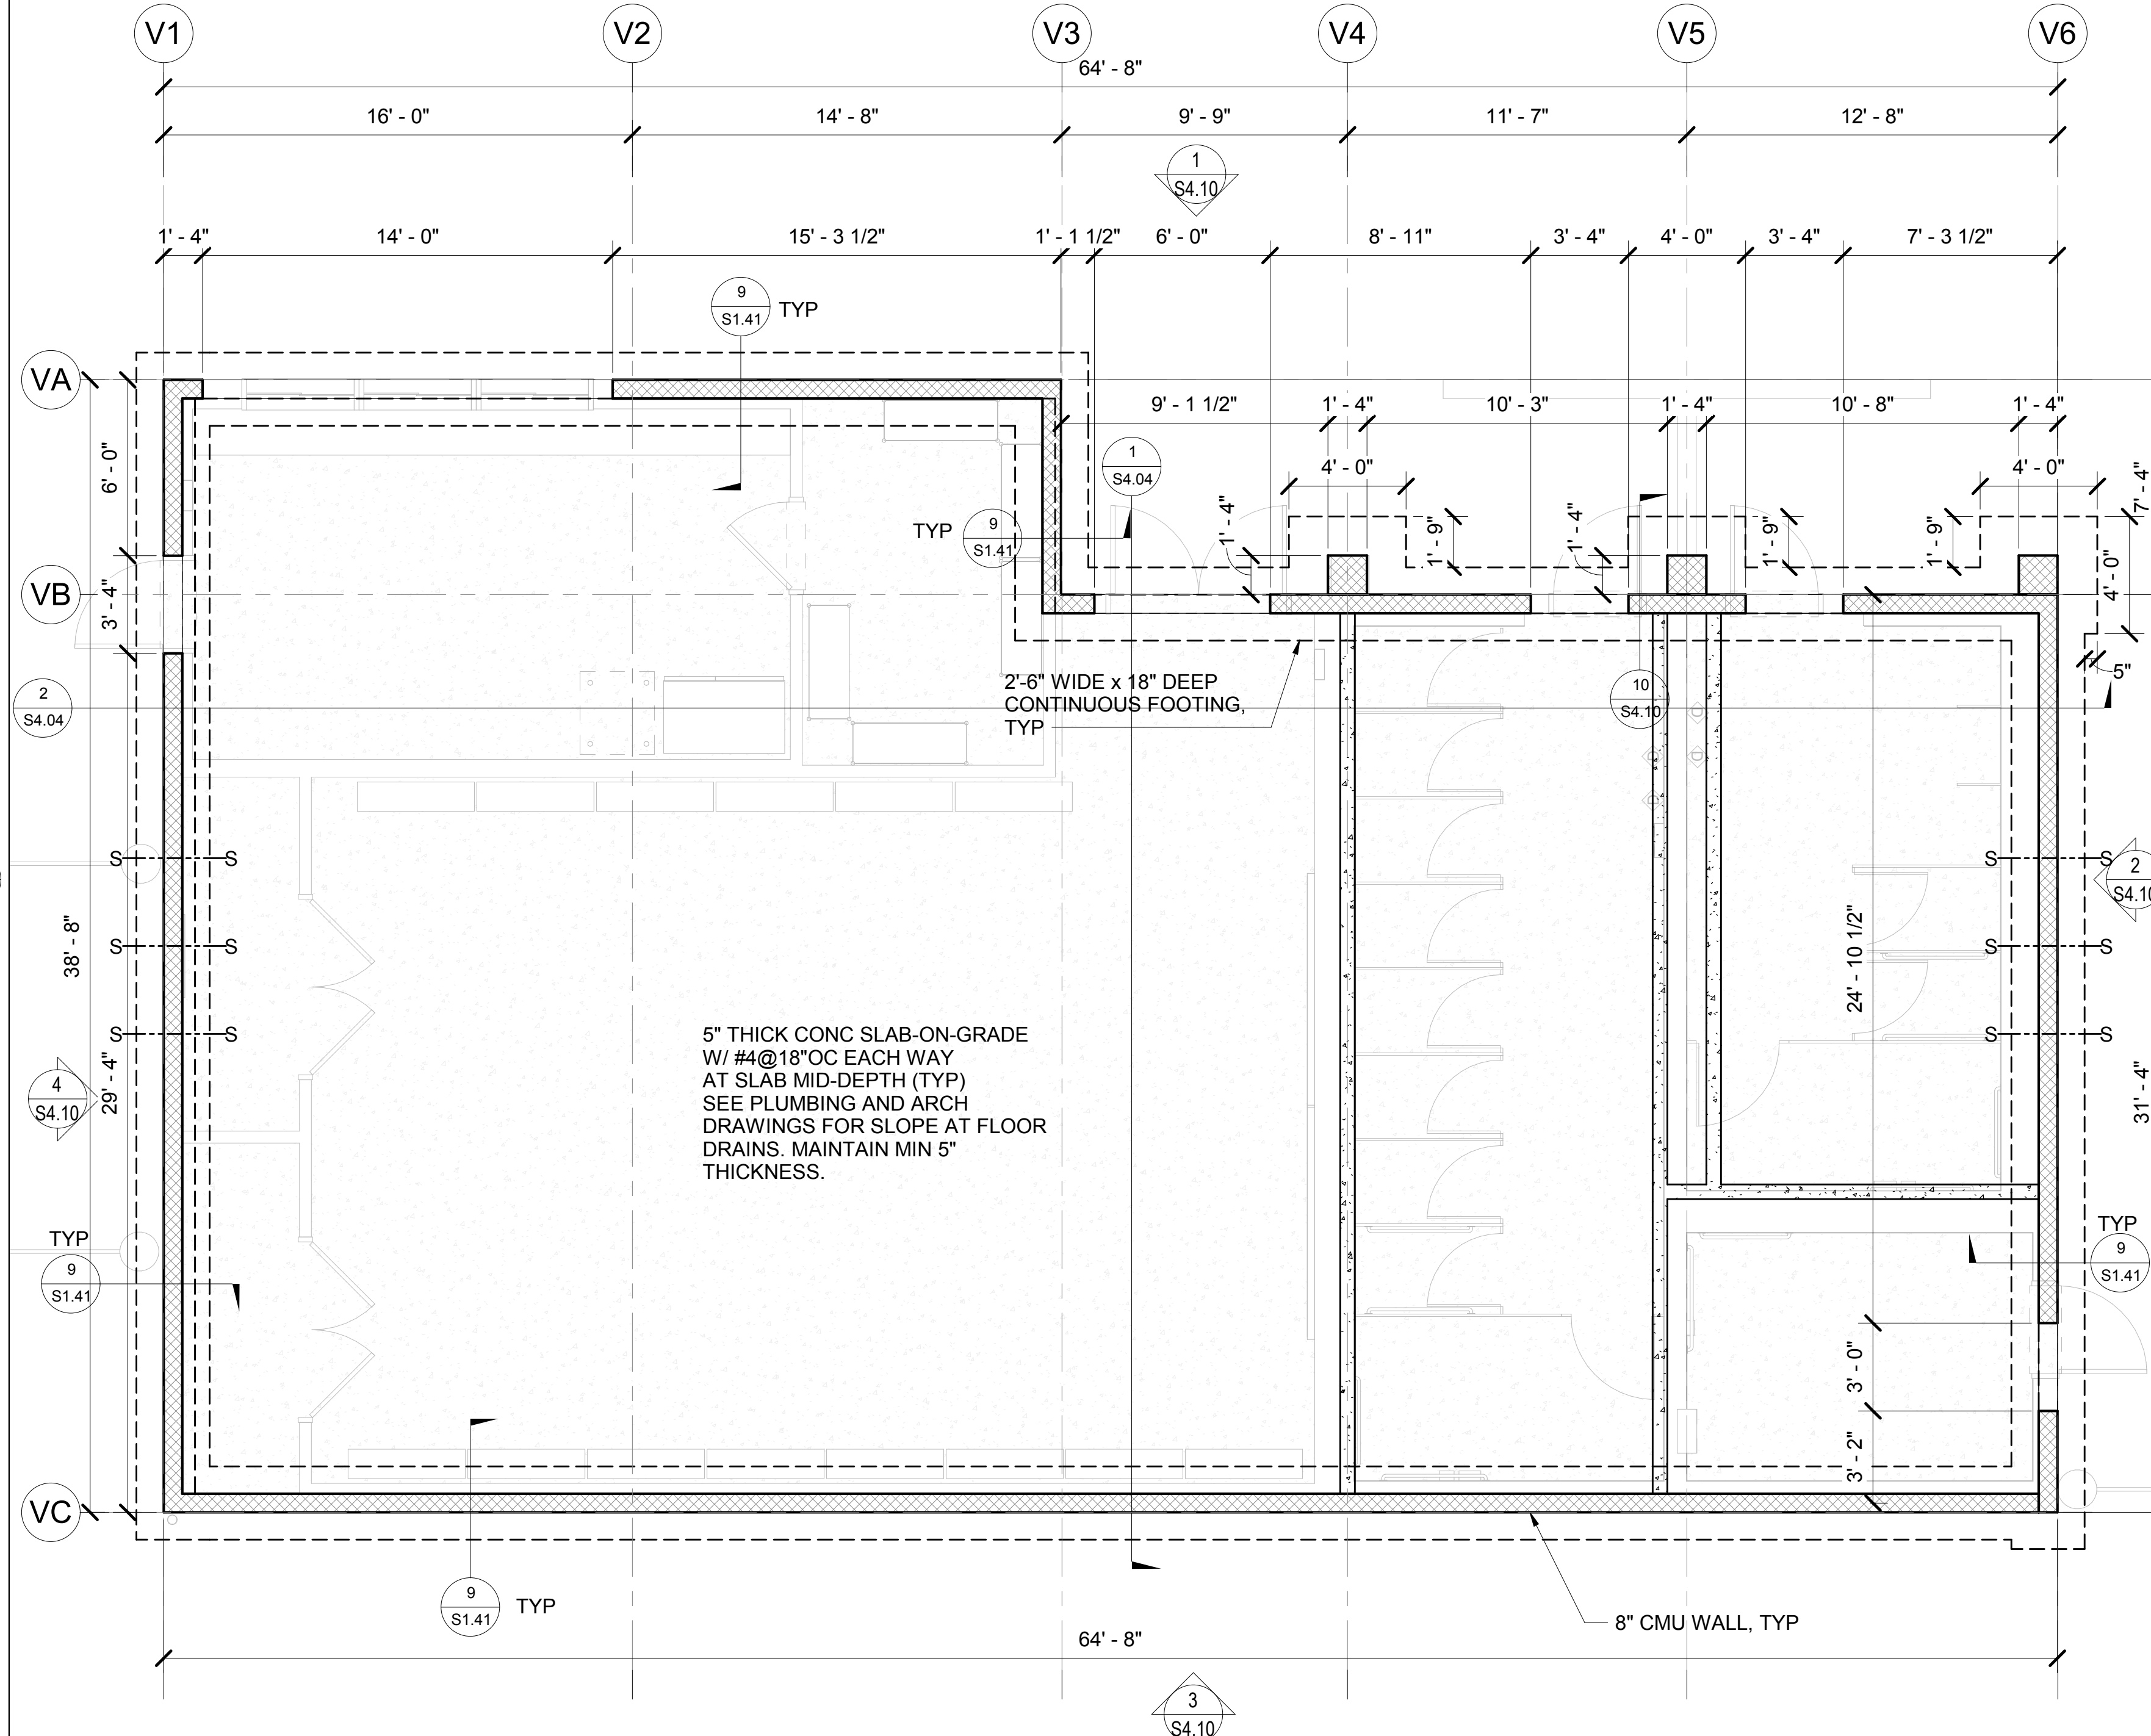
1. UNLESS NOTED OTHERWISE (UNO), TOP OF STEEL ELEVATION (TOS) AT BOTTOM OF METAL DECK. SEE ARCH DWG FOR DECK ELEVATION

2.  1 1/2" B-36 ROOF DECK PER 
 INDICATES DIRECTION OF METAL DECK


 


 
 
3.  INDICATES BRACE PER 
4.  INDICATES BRACE PER 
5.  INDICATES SEISMIC DRAG CONNECTION PER  UNO
6. * INDICATES SLOPED BEAM TO MATCH METAL DECK SLOPE



BUILDING V ROOF PLAN 4
SCALE: 1/4" = 1'-0"
S3.10

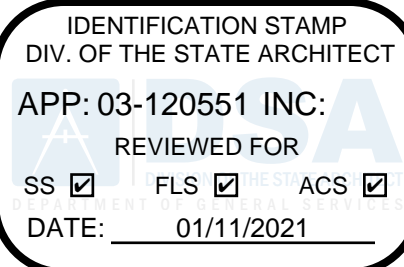


FOUNDATION NOTES:

1. ALL TOP OF FOOTING TO BE -1'-0" UNO
2.  INDICATES FULL HEIGHT CMU WALL PER 
3.  INDICATES PARTIAL HEIGHT CMU WALL PER 
4.  INDICATES STEP IN CONTINUOUS FOOTING PER 



BUILDING V FOUNDATION PLAN 2
SCALE: 1/4" = 1'-0"
S3.10



REVISIONS

BRANDOW & JOHNSTON
STRUCTURAL & CIVIL ENGINEERS
700 S FLOWER ST #1800, LOS ANGELES, CA 90017
TEL: (213) 596-4500 FAX: (213) 596-4599
JOB #S19-0231



NORWALK LA MIRADA UNIFIED SCHOOL DISTRICT
**LA MIRADA HIGH SCHOOL NEW
FOOTBALL STADIUM PROJECT**
13520 ADELA DRIVE LA MIRADA, CA 90638

DSA # 03-120551

NAC
ARCHITECTURE

NAC NO: 161-19015
DATE: 12/10/2020

DSA BACKCHECK
SUBMISSION

BUILDING V & BUILDING X -
HOME FIELD HOUSE PLANS

S3.10