

REVISIONS

**BRANDOW & JOHNSTON**  
STRUCTURAL & CIVIL ENGINEERS  
700 S FLOWER ST #1800, LOS ANGELES, CA 90017  
TEL: (213) 596-4500 FAX: (213) 596-4599  
JOB #S19-0231



NORWALK LA MIRADA UNIFIED SCHOOL DISTRICT  
**LA MIRADA HIGH SCHOOL NEW  
FOOTBALL STADIUM PROJECT**  
13520 ADELFA DRIVE, LA MIRADA, CA 90638

DSA # 03-120551


**NAC**  
ARCHITECTURE

NAC NO. 161-19015  
DATE 12/10/2020

DSA BACKCHECK  
SUBMISSION

BUILDING U - TICKETBOOTH  
PLANS

**S3.13**

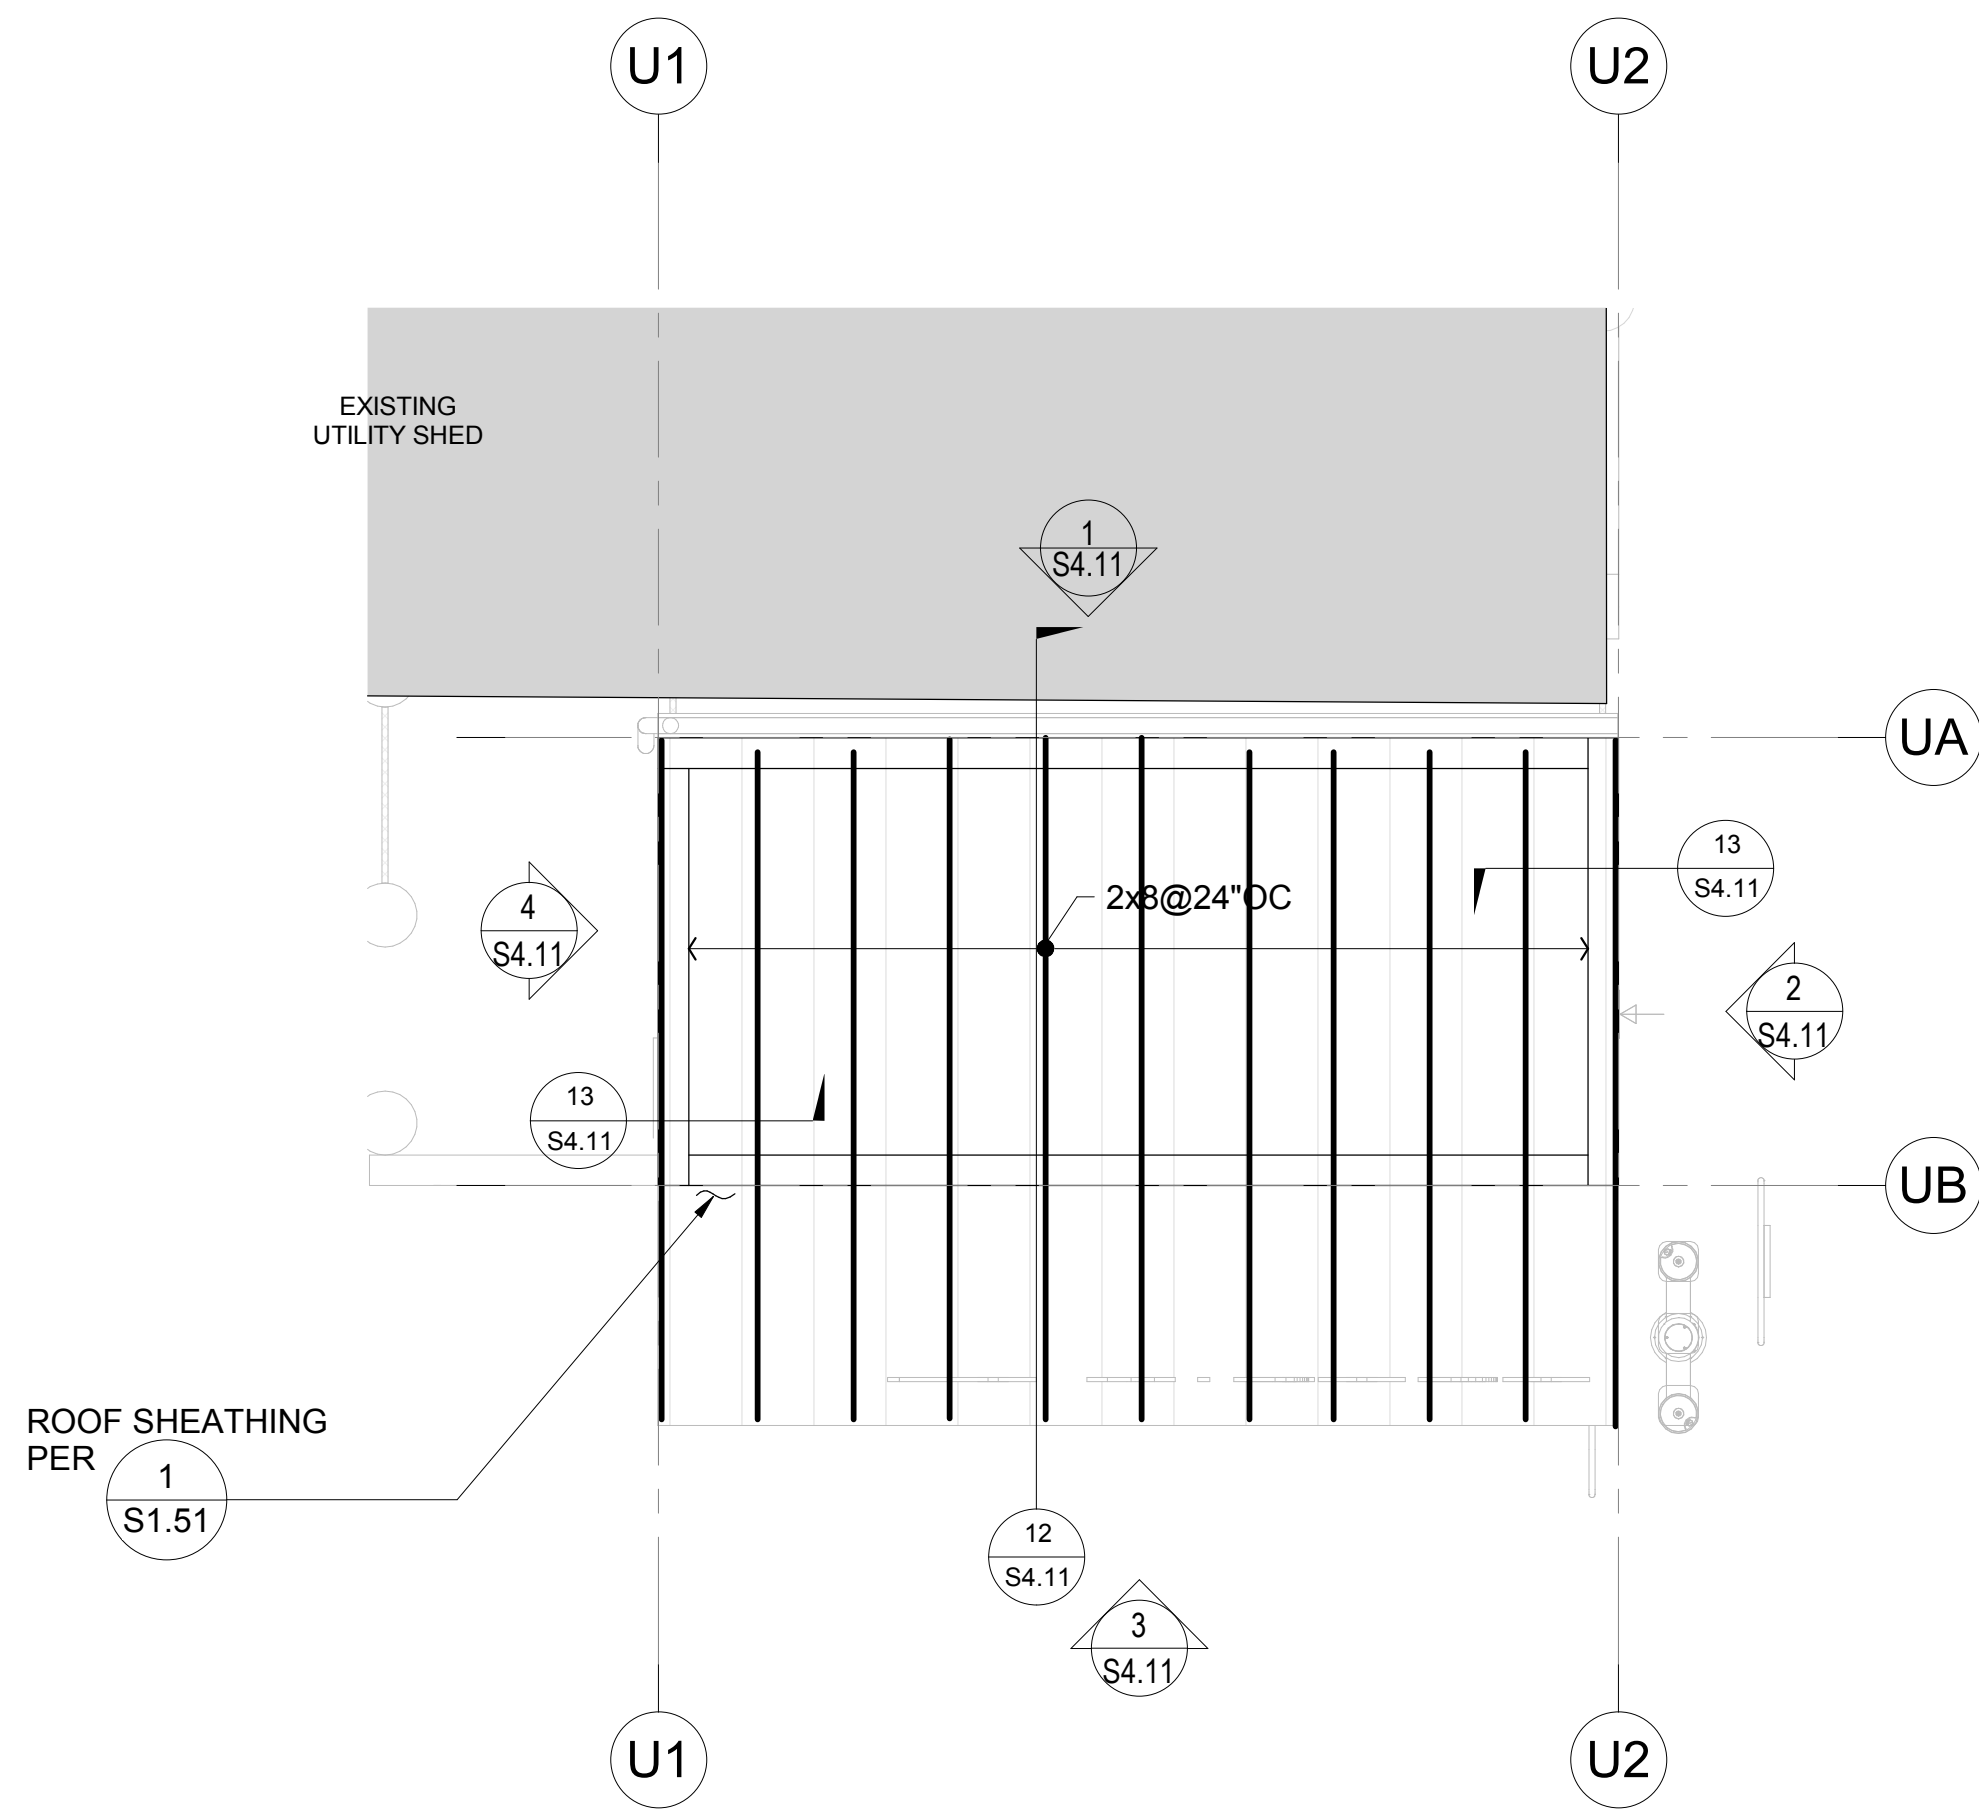

**ROOF FRAMING NOTES:**


1. SEE ARCHITECTURAL DRAWINGS FOR TOP OF SHEATHING ELEVATIONS.
2. ALL HARDWARE IS BY "SIMPSON" TYPICAL OR APPROVED EQUAL.
3. ALL SAWN WOOD FRAMING EXPOSED TO WEATHER TO BE PTDF.
4. TYPICAL SAWN WOOD FRAMING SHALL BE PER THE SPECIFICATIONS.



**BUILDING U ROOF PLAN**

2

SCALE: 1/4" = 1'-0"  
S3.13

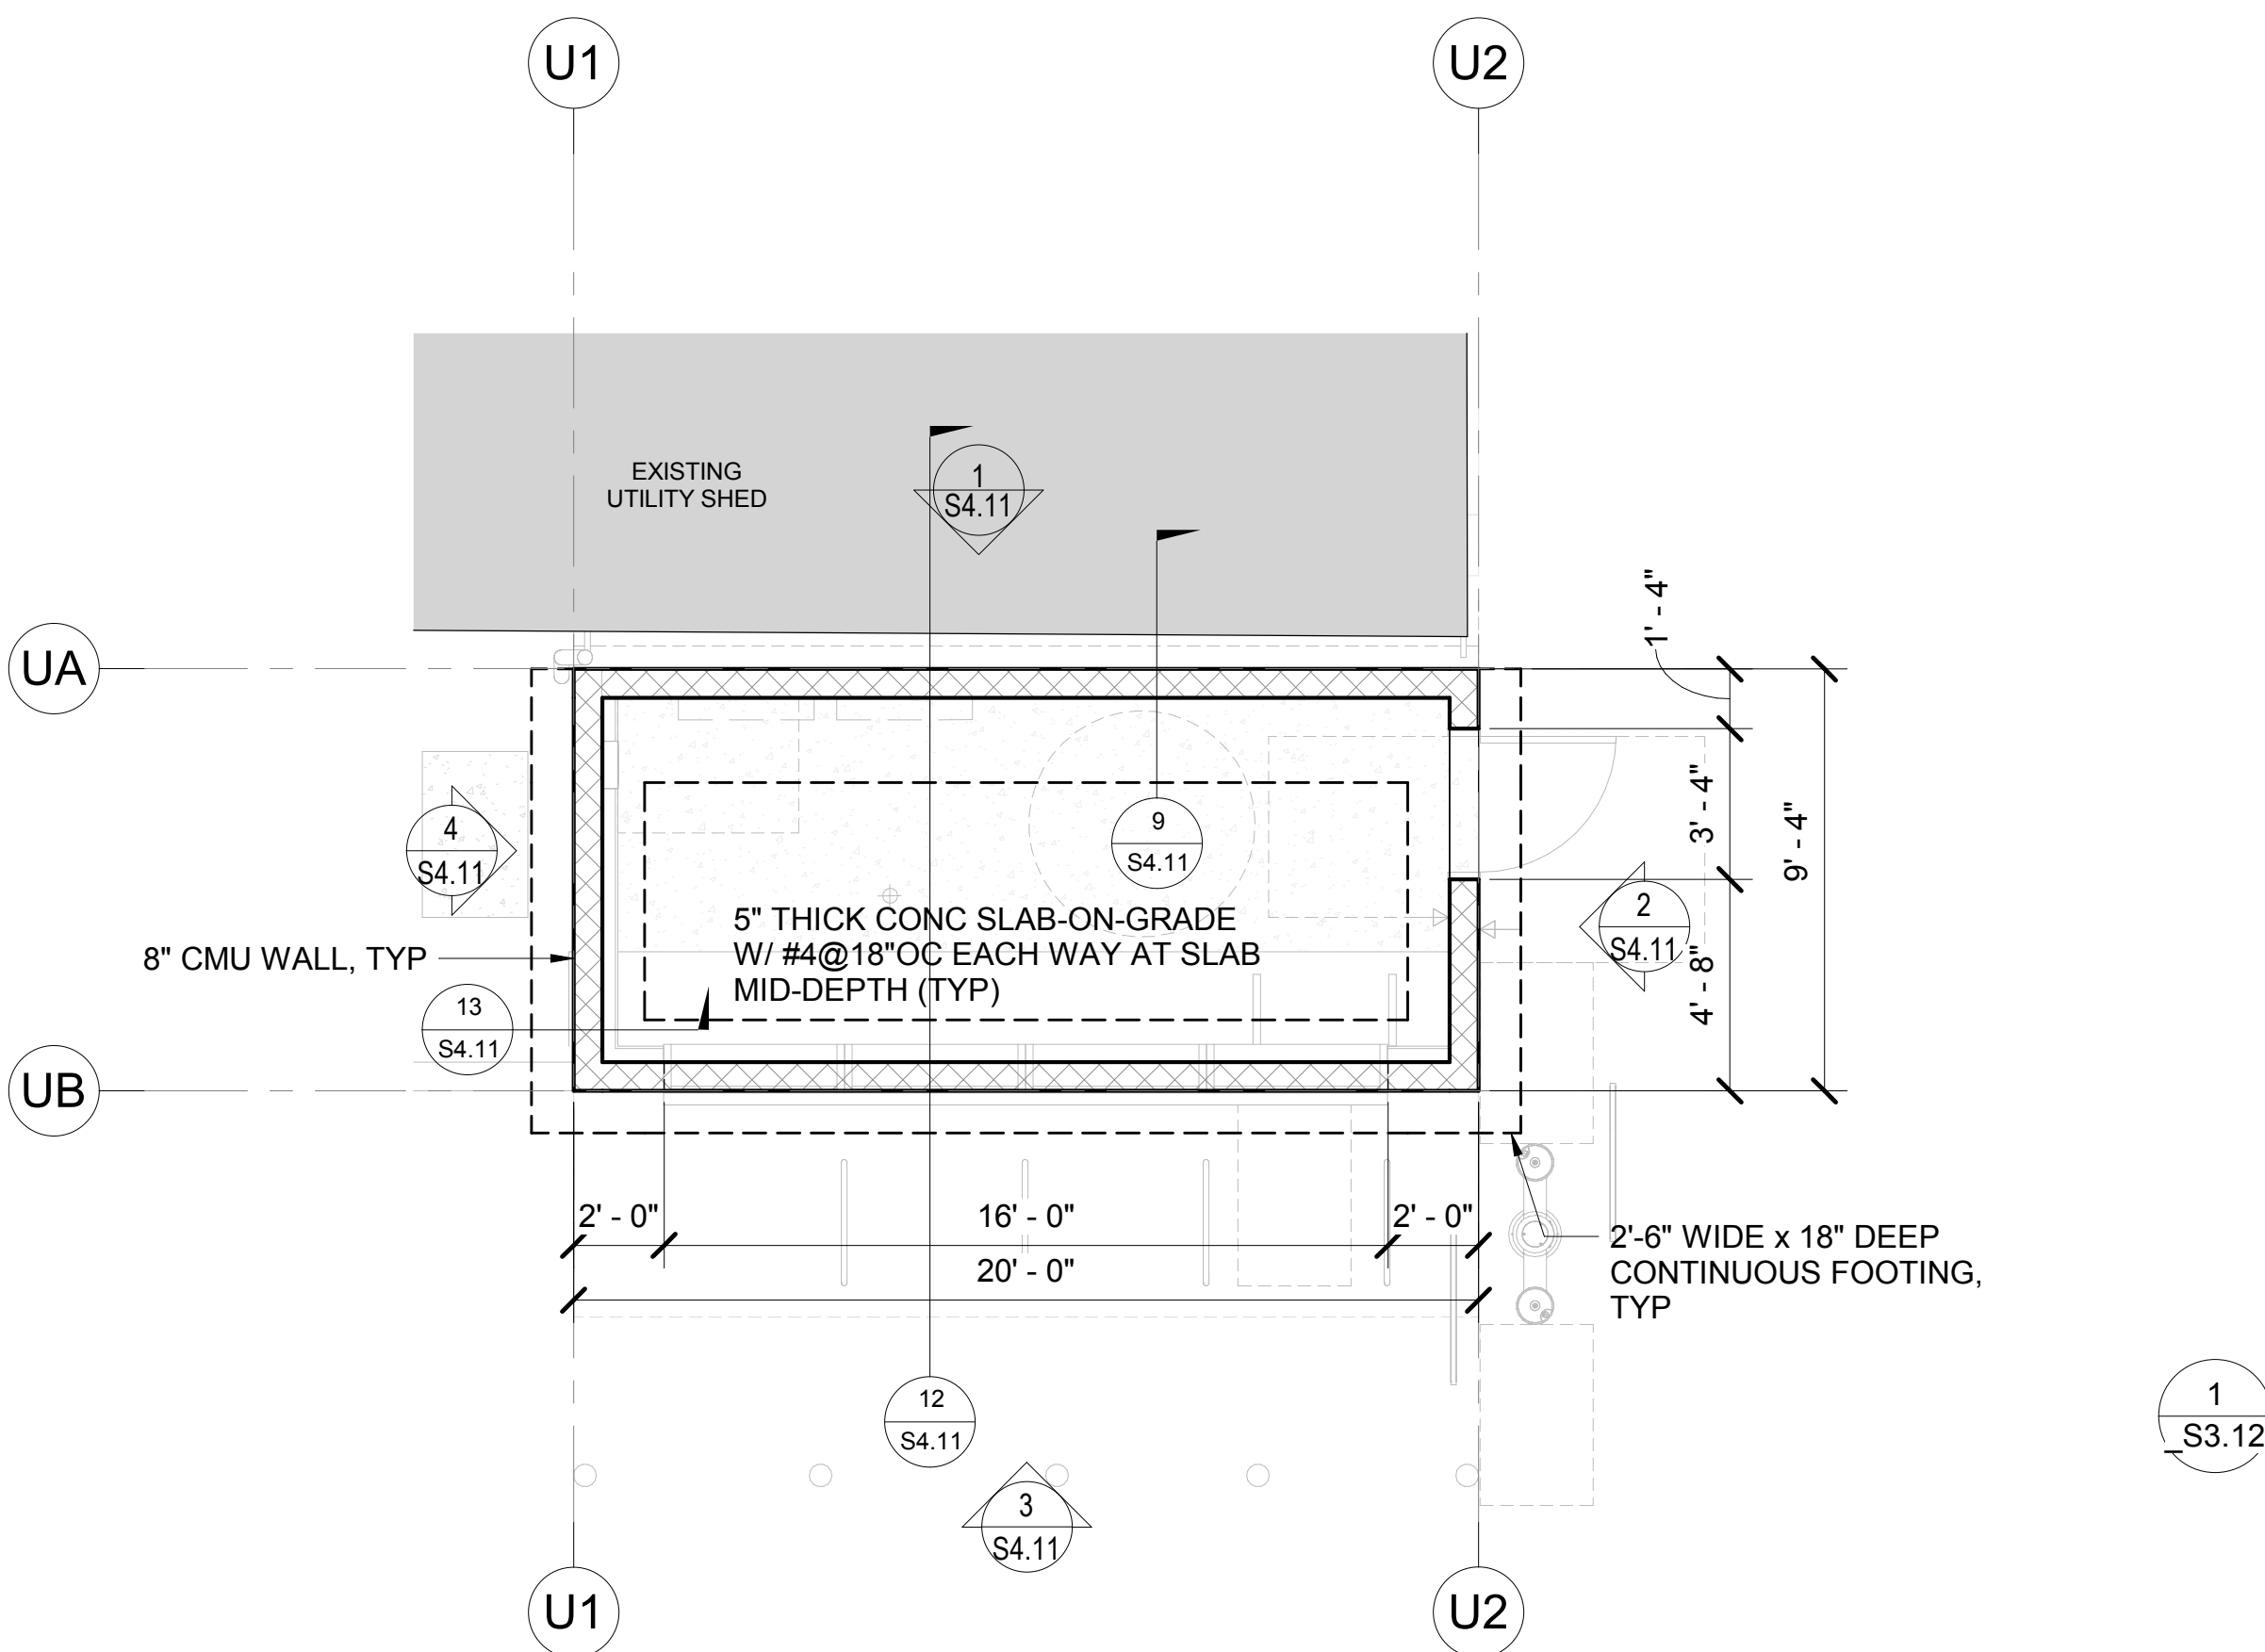

**FOUNDATION NOTES:**

1. ALL TOP OF FOOTING TO BE -1'-0" BELOW FINISHED GRADE UNO
2. INDICATES FULL HEIGHT CMU WALL
3. INDICATES PARTIAL HEIGHT CMU WALL



**BUILDING U FOUNDATION PLAN**

1

SCALE: 1/4" = 1'-0"  
S3.13