


## REVISIONS



**LA MIRADA HIGH SCHOOL NEW FOOTBALL  
STADIUM PROJECT**

OSA # 03-1205

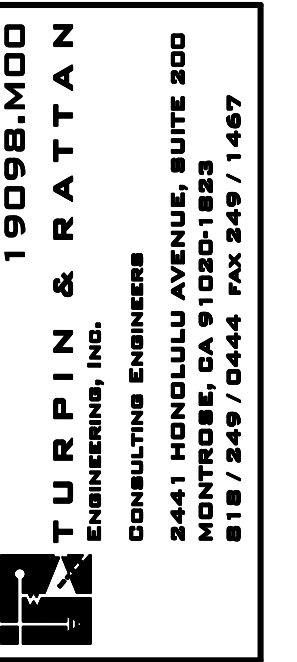


AC NO. 161-19015  
DATE 12/10/2020

DSA BACKCHECK  
SUBMISSION

FLOOR PLANS  
BUILDING "U"  
MECHANICAL

**M8.01**

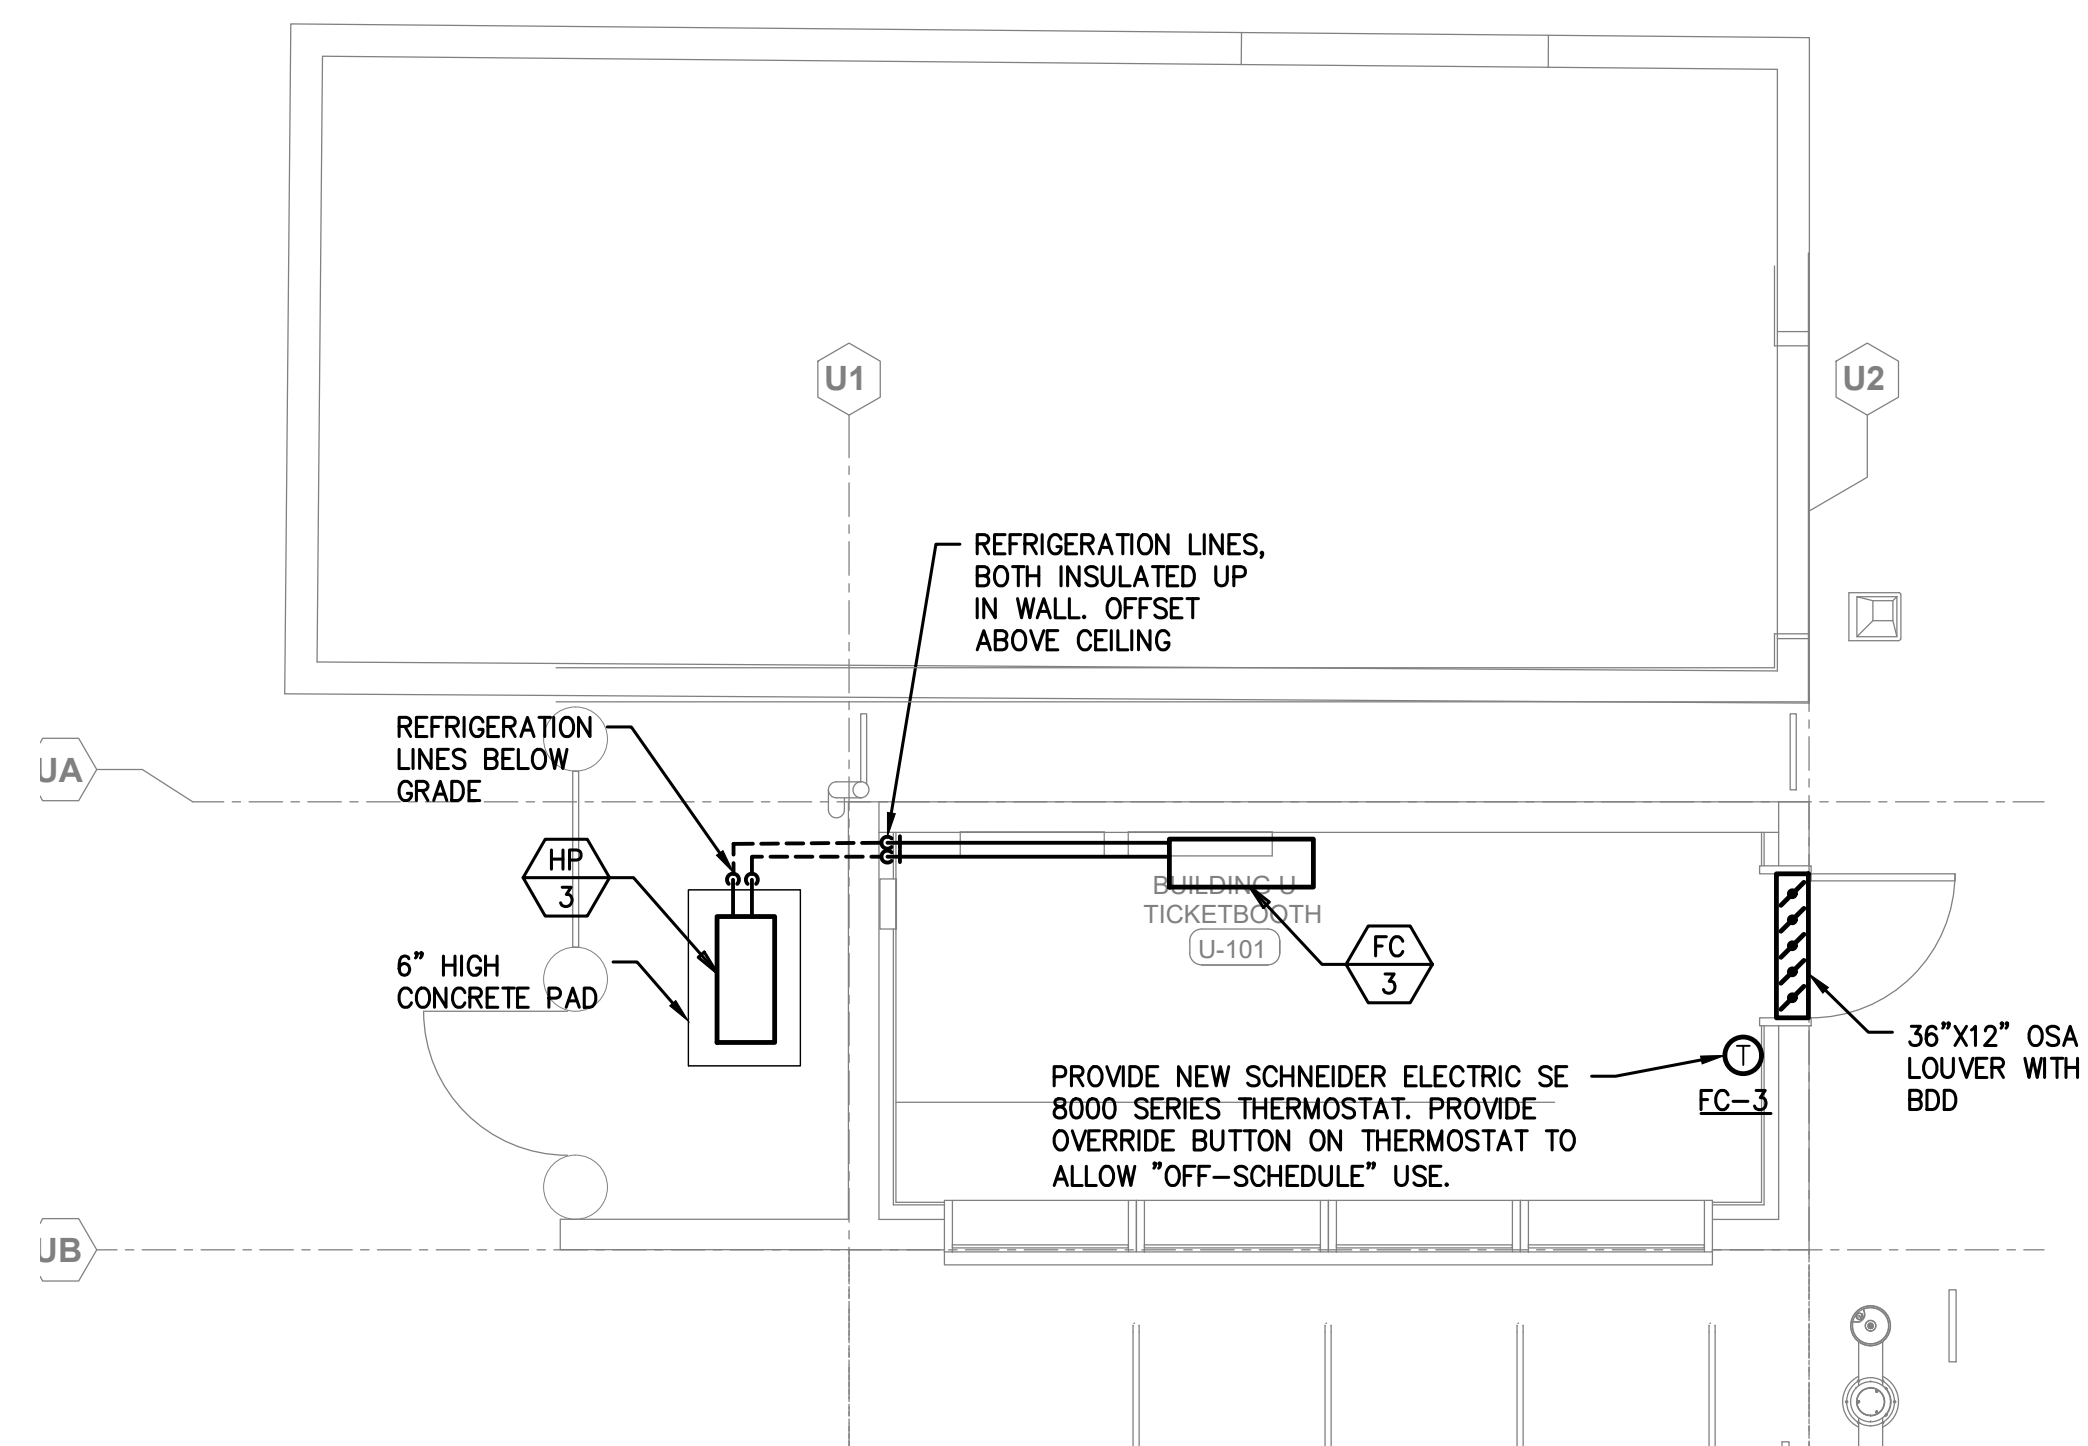

### BUILDING "U" FLOOR PLAN - MECHANICAL

SCALE: 1/4" = 1'-0"

