

SHEET NOTES	
①	3/4" CD DOWN THRU PRESS BOX FLOOR.
②	3/4" CD RUNS BELOW PRESSBOX. ROUTE AS HIGH AS POSSIBLE.
③	3/4" CD DN TO GRADE. SUPPORTED BY BLEACHER COLUMN.
④	3/4" CD SPILL INTO DRYWELL.

IDENTIFICATION STAMP
DIV. OF THE STATE ARCHITECT
APP: 03-120551 INC:
REVIEWED FOR
SS ☒ FLS ☒ ACS ☒
DATE: 01/11/2021

REVISIONS



1909B.M00
TURPIN & RATTAN
ENGINEERING, INC.
CONSULTING ENGINEERS
1909B MOUNTAIN VIEW BLVD SUITE 200
MONTICELLO, CA 95031
818 / 249 / 0444 FAX 818 / 1487

NORWALK LA MIRADA UNIFIED SCHOOL DISTRICT
LA MIRADA HIGH SCHOOL NEW FOOTBALL
STADIUM PROJECT
13520 JODEFA DRIVE, LA MIRADA, CA 90638

DSA # 03-120551




NAC NO. 161-19015
DATE 12/10/2020

DSA BACKCHECK
SUBMISSION

FLOOR PLANS
PRESSBOX -
PLUMBING

P10.01

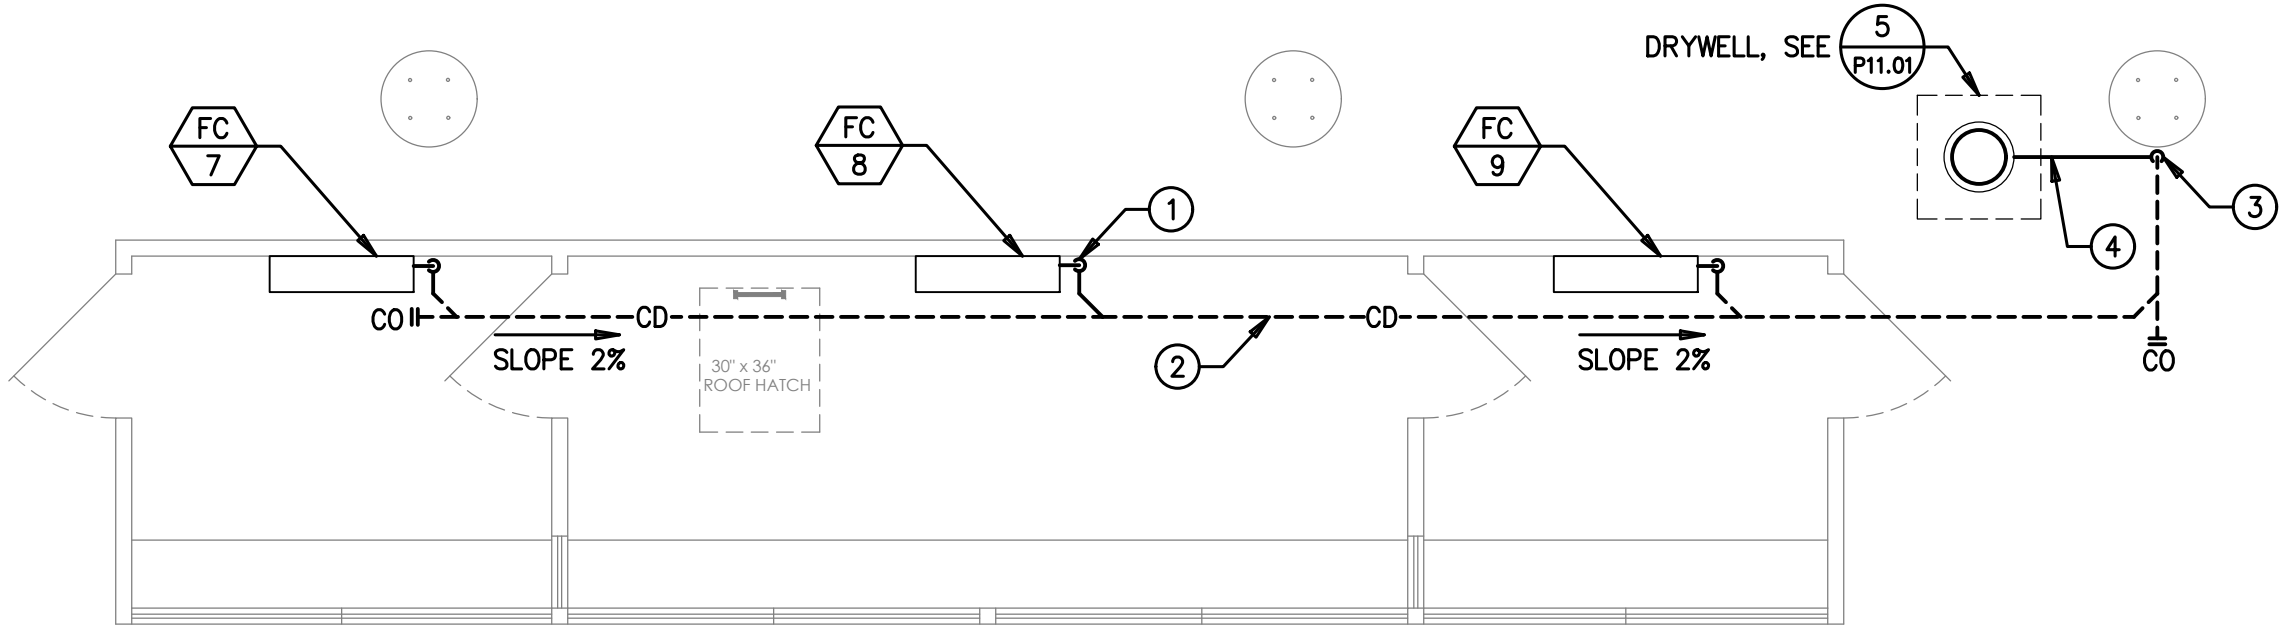

PRESS BOX FLOOR PLAN - PLUMBING

SCALE: 1/4" = 1'-0"

