



- ① 3/4" CD DOWN FROM PRESSBOX. SEE M10.01.
- ② 3/4" CD SPILL INTO DRYWELL.
- ③ 3" ROOF DRAIN DN.
- ④ 3" ROOF DRAIN DN FROM ROOF. RUN DN. BELOW GRADE.
- ⑤ 3" ROOF DRAIN -24" INVERT ELEVATION. TERMINATE 5'-0" FROM BUILDING. FOR CONT. SEE CIVIL DWG.


REVISIONS

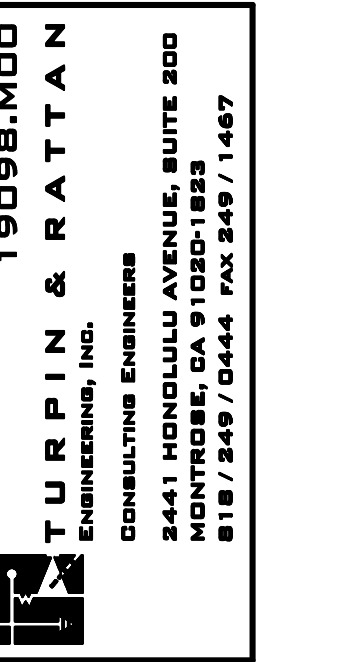

SCALE: 1/4" = 1'-0"

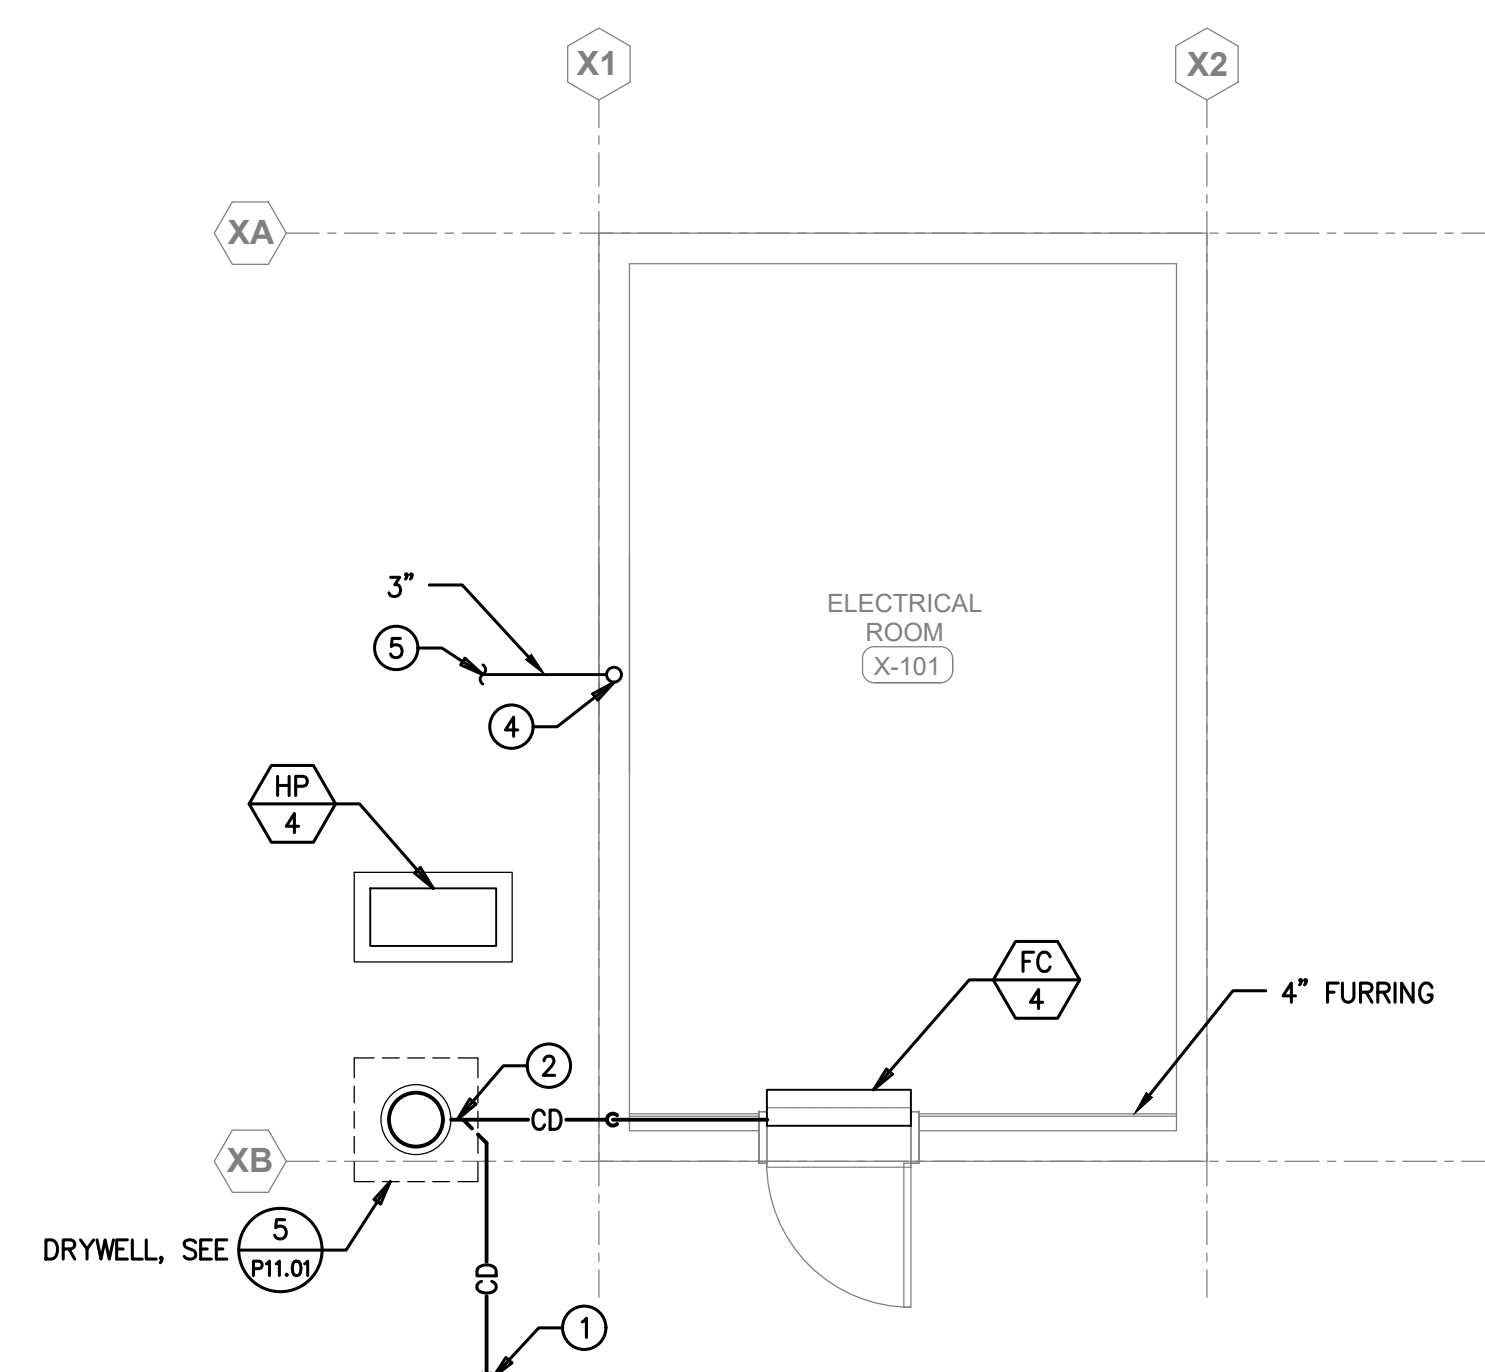

SCALE: 1/4" = 1'-0"

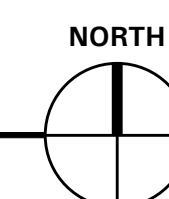

SA # 03-120551

NO. 161-19015
DATE 12/10/2020

SA BACKCHECK
SUBMISSION

FLOOR PLANS
BUILDING "X" -
PLUMBING

P9.01