


## DEMO LEGEND

- EXISTING FIRE ALARM DEVICE TO REMAIN
- RE EXISTING FIRE ALARM DEVICE TO BE REMOVED. CUT ALL WIRING AND CONDUIT BACK TO POINT OF ORIGIN.


## SCOPE OF WORK

- 1. THESE DRAWINGS SHOW LOCATIONS OF NEW FIRE ALARM DEVICES, DEVICES ARE TO BE PROVIDED UNDER SEPARATE CONTRACT.
- 2. CONTRACTOR SHALL PROVIDE ALL BACK BOXES, WIRING AND CONDUIT FOR FUTURE DEVICES.
- ALL WIRING AND CONDUIT SHALL TERMINATE AT LOCATION OF NEW FIRE ALARM CONTROL PANEL IN FIRST FLOOR SECURITY OFFICE.
- 4. ALL WORK SHALL BE AS PER NFPA NJ STATE CODE, LOCAL FIRE MARSHAL AND ALL AUTHORITIES THAT HAVE JURISDICTION.

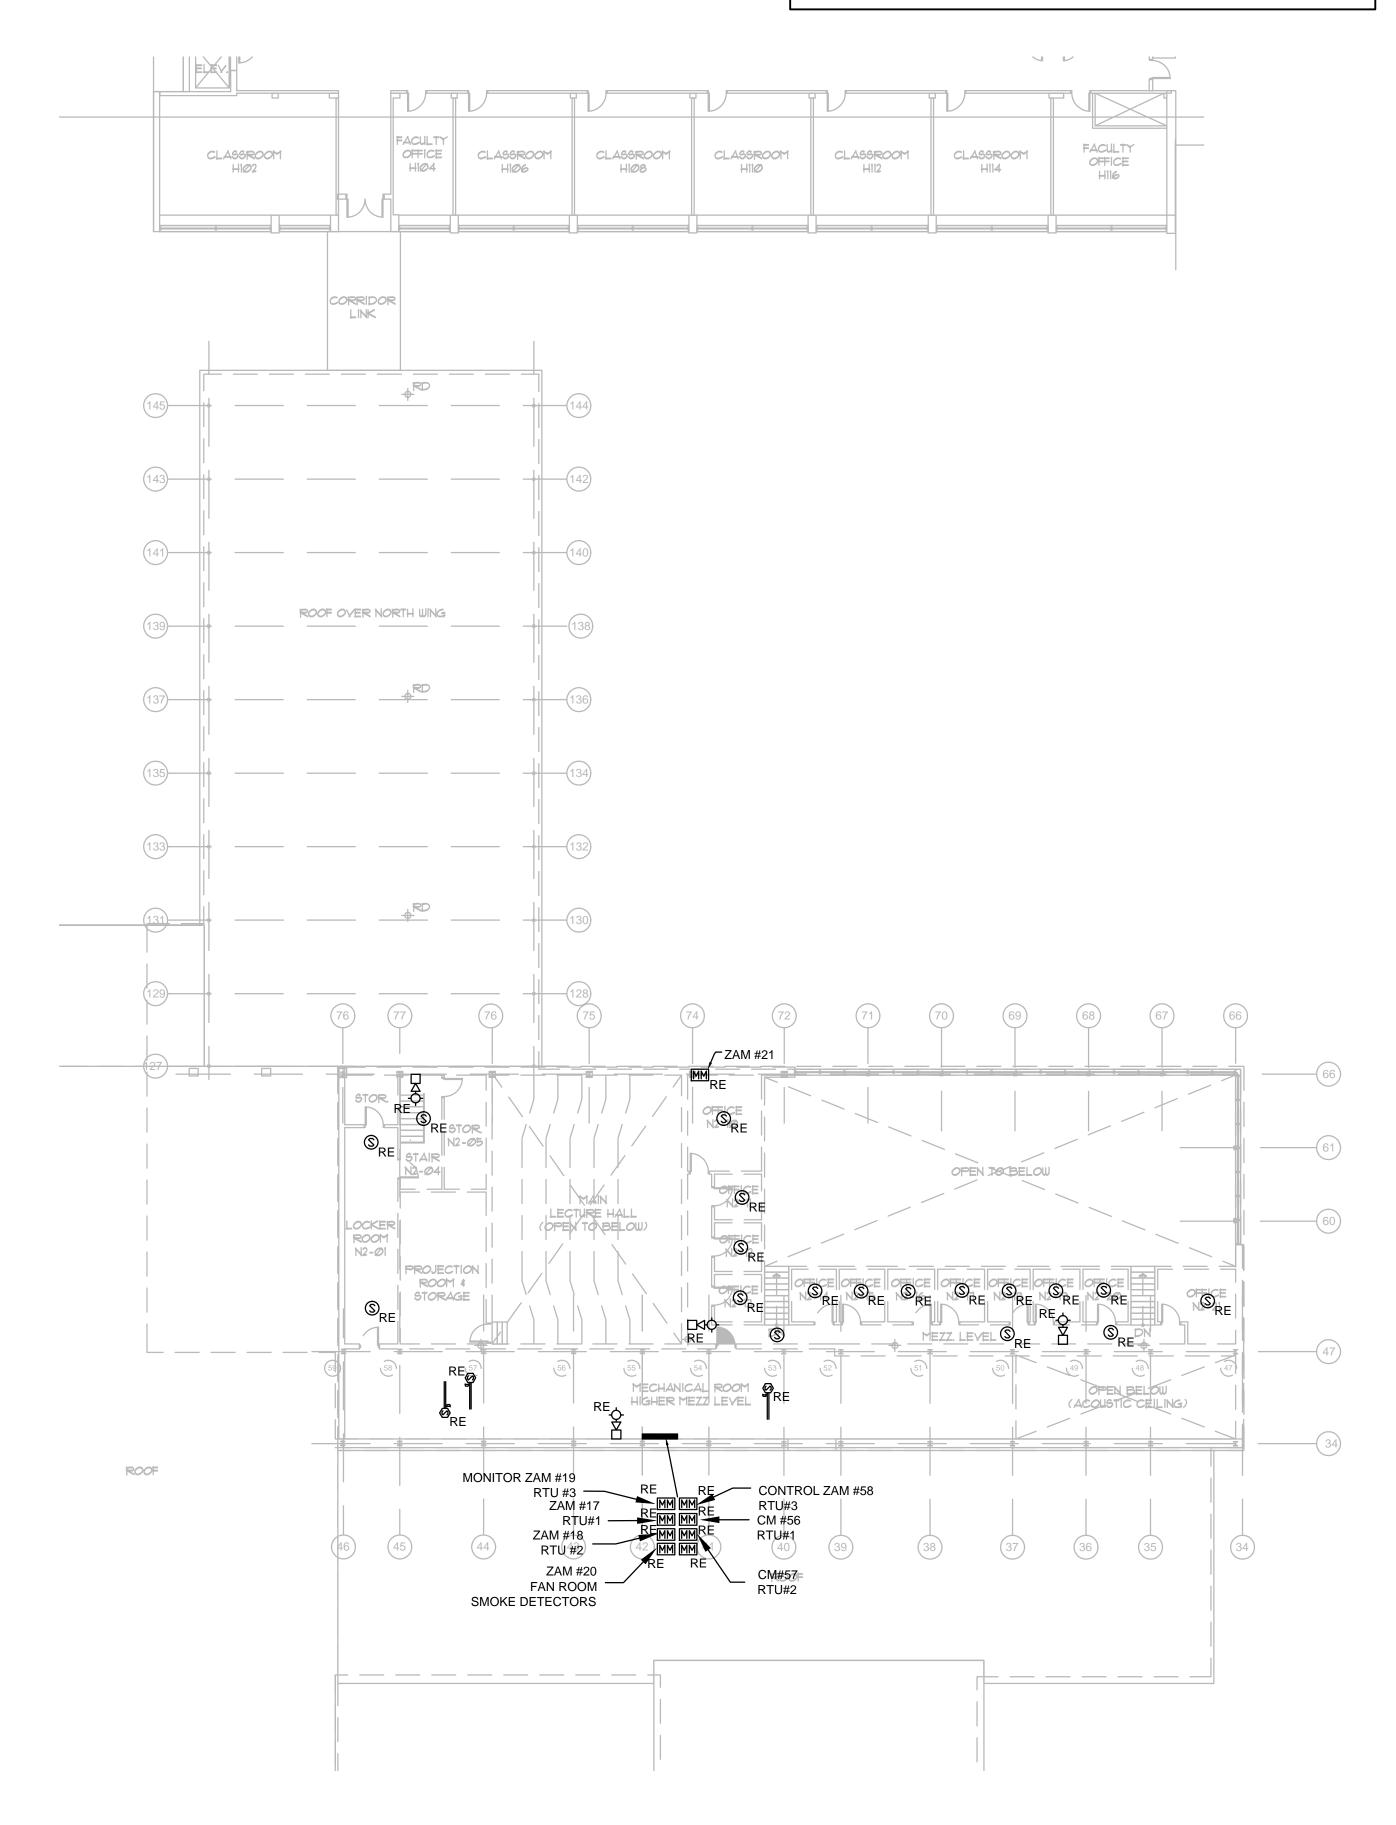

MEZZANINE FLOOR PLAN - FIRE ALARM DEMOLITION

## NOMAHEGAN BLDG FIRST FLOOR PLAN - FIRE ALARM DEMOLITION SCALE: 1/8" = 1'-0"

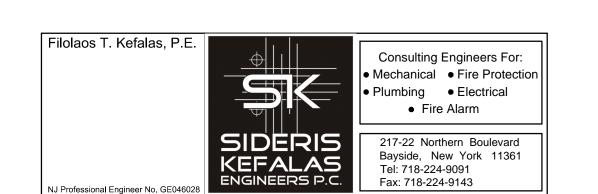

These drawings, or parts thereof, may not be reproduced in any form, by any method, for any purpose, without the prior written consent from NICHOLAS J. NETTA, ARCHITECT.


prior consent from the ARCHITECT.

FRANCISCO J. MELENDEZ, SR., AIA NJ License No. AI 12118

MARK E. BESS, AIA, NCARB NJ License No. AI 16160

These drawings shall be used for the specific project location indicated within the Title Block, and shall not be used at any other location without

NICHOLAS J. NETTA, AIA, NCARB NJ License No. AI 12541

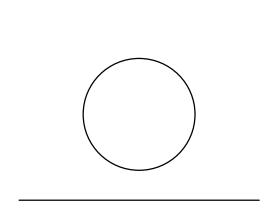



UNION COUNTY COLLEGE

1033 Springfield Avenue

1033 Springfield Avenue Cranford, New Jersey 07016

STUDENT SERVICES & CLASSROOM ADDITION

SHEET CONTENTS:

DEMOLITION FIRE ALARM PLAN

SUBMISSIONS				REVISIONS				DATE	FEB. 18, 2014
DATE	DESCRIPTION	BY	CHKD	DATE	DESCRIPTION	BY	CHKD	SCALE	AS SHOWN
04/04/14	ISSUE FOR BID							DRWN BY	
								CHKD BY	FTK/CMS
								JOB NO	13-0530
								SHEET:	1 OF: 4
								DRWG NO	
									_
									A-010
									<b>~-</b> U I U
									_

