




6 SOUND AND VIBRATION ISOLATION ROOF CURB TO TPO  
A409 3" = 1'-0"

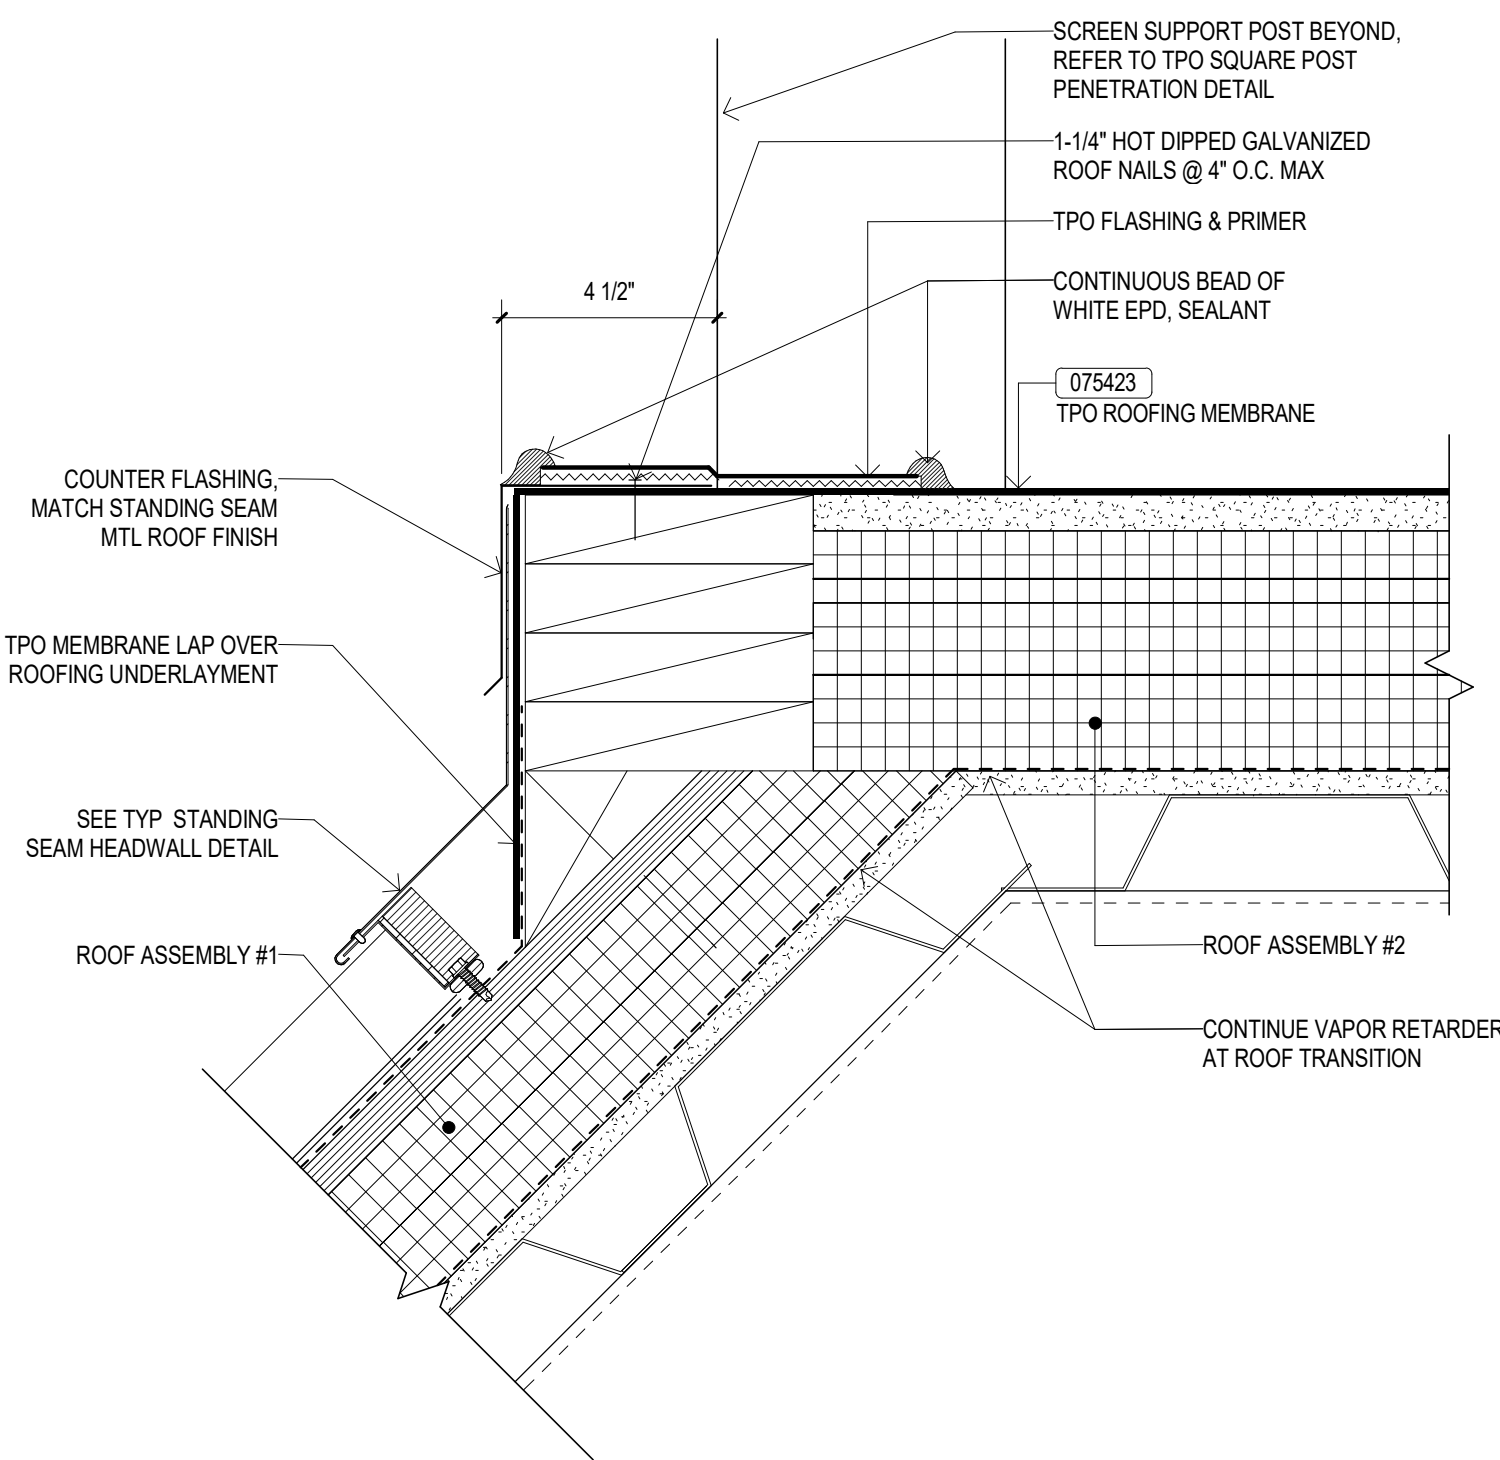


2 TRANSITION DETAIL FROM STANDING SEAM TO TPO  
A409 3" = 1'-0"

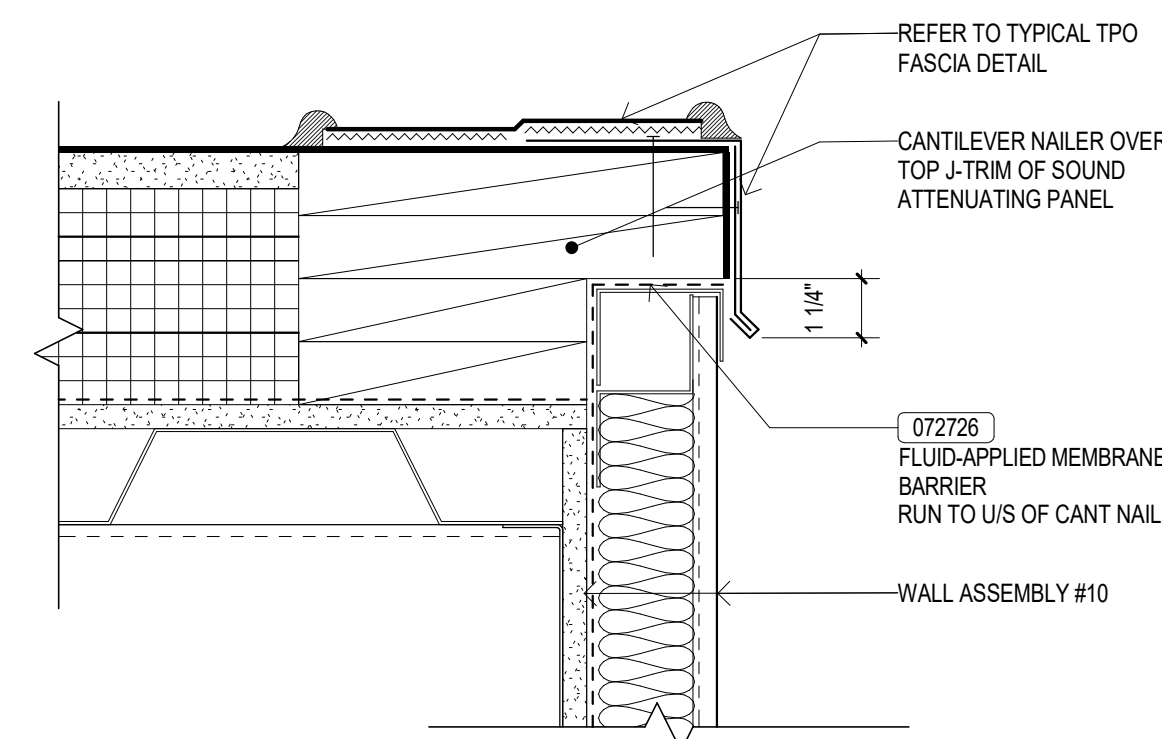


4 FASCIA DETAIL AT SOUND ATTENUATING PANEL  
A409 3" = 1'-0"

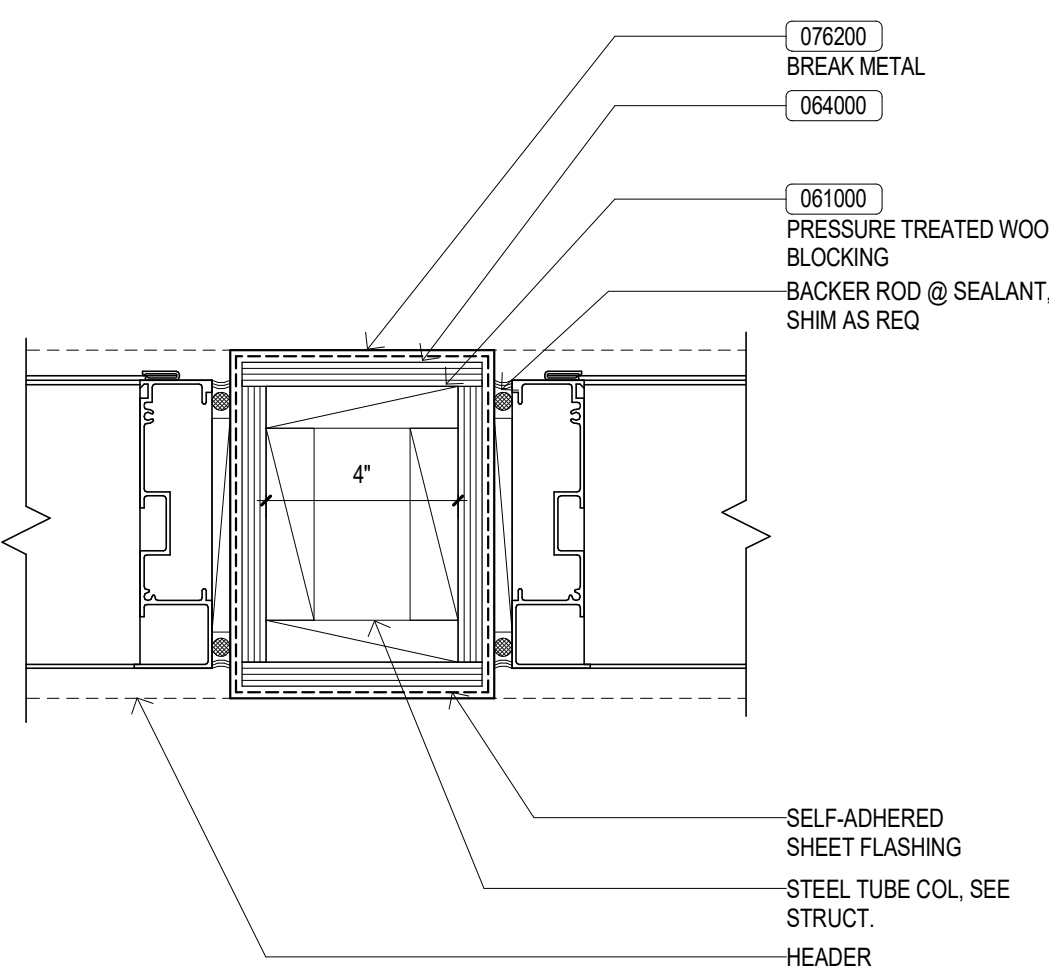


7 PLAN DETAIL @ PENTHOUSE LOUVER - NO STEEL  
A409 3" = 1'-0"

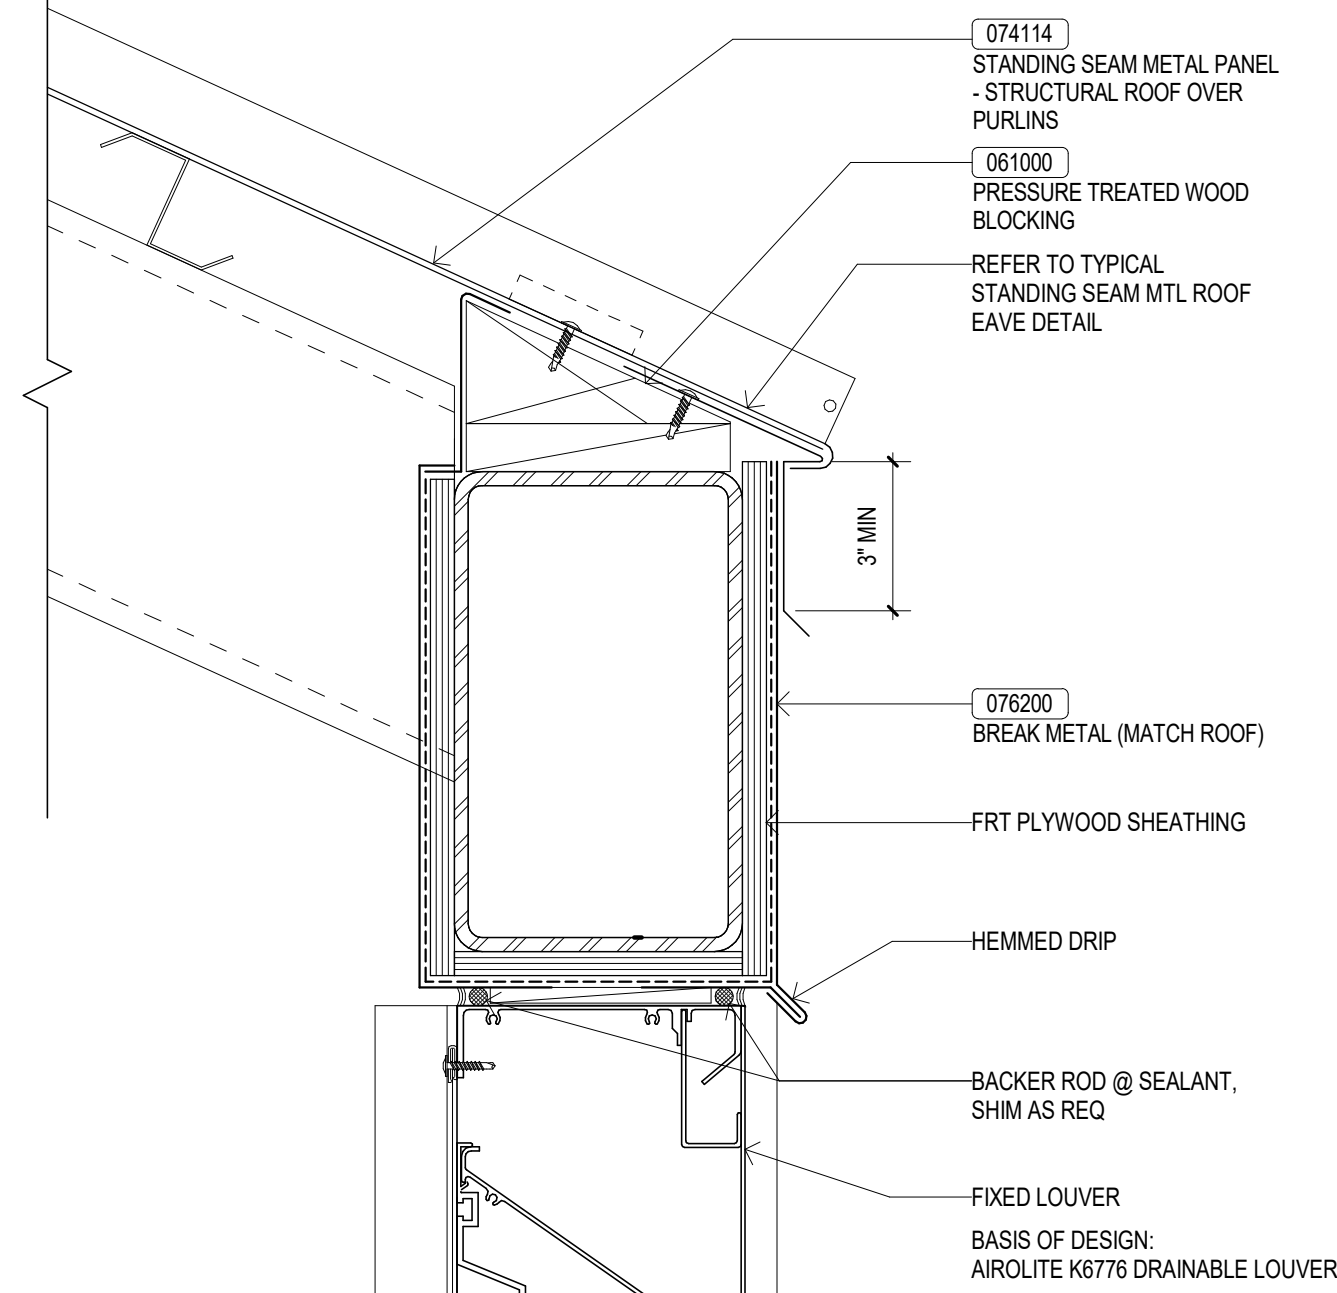


3 EAVE DETAIL AT MECHANICAL MONITOR  
A409 3" = 1'-0"

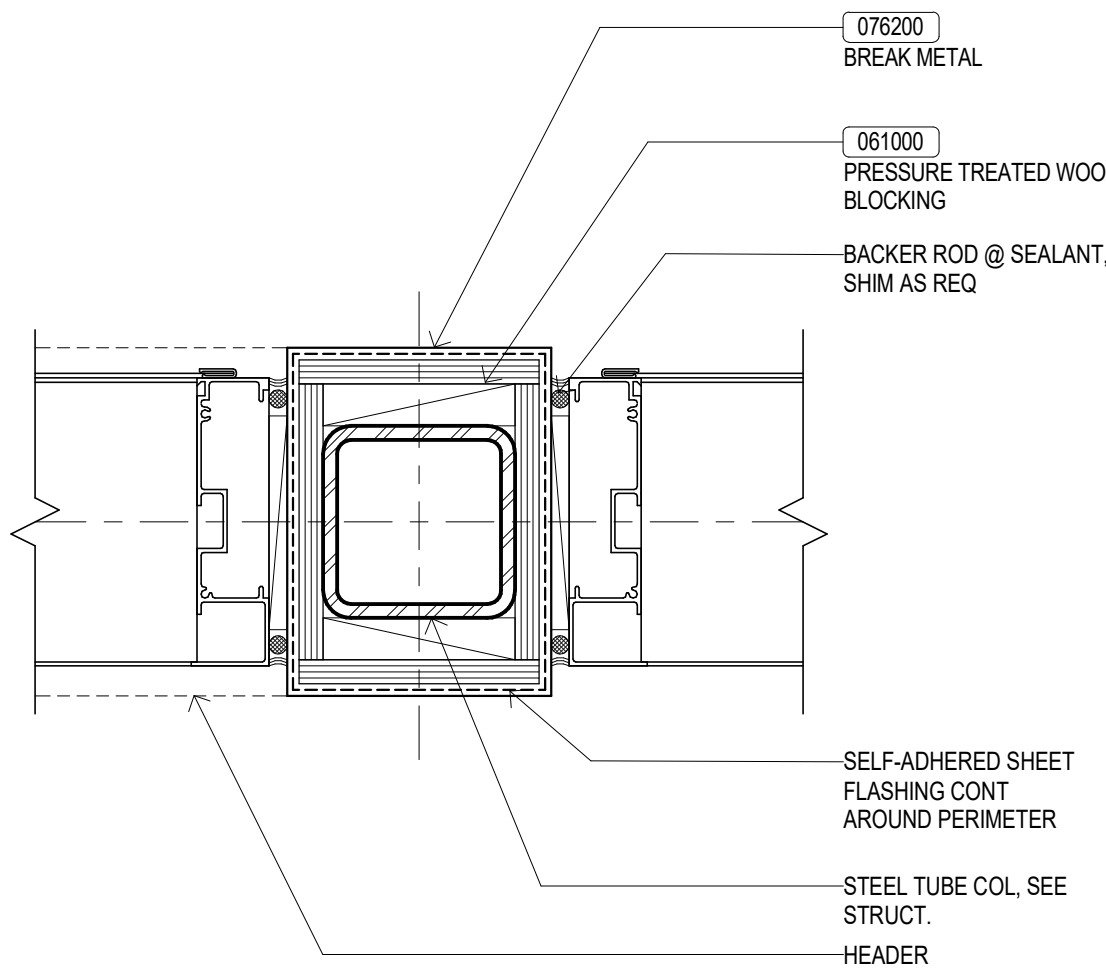

8 PLAN DETAIL @ PENTHOUSE LOUVER - TUBE STEEL  
A409 3" = 1'-0"

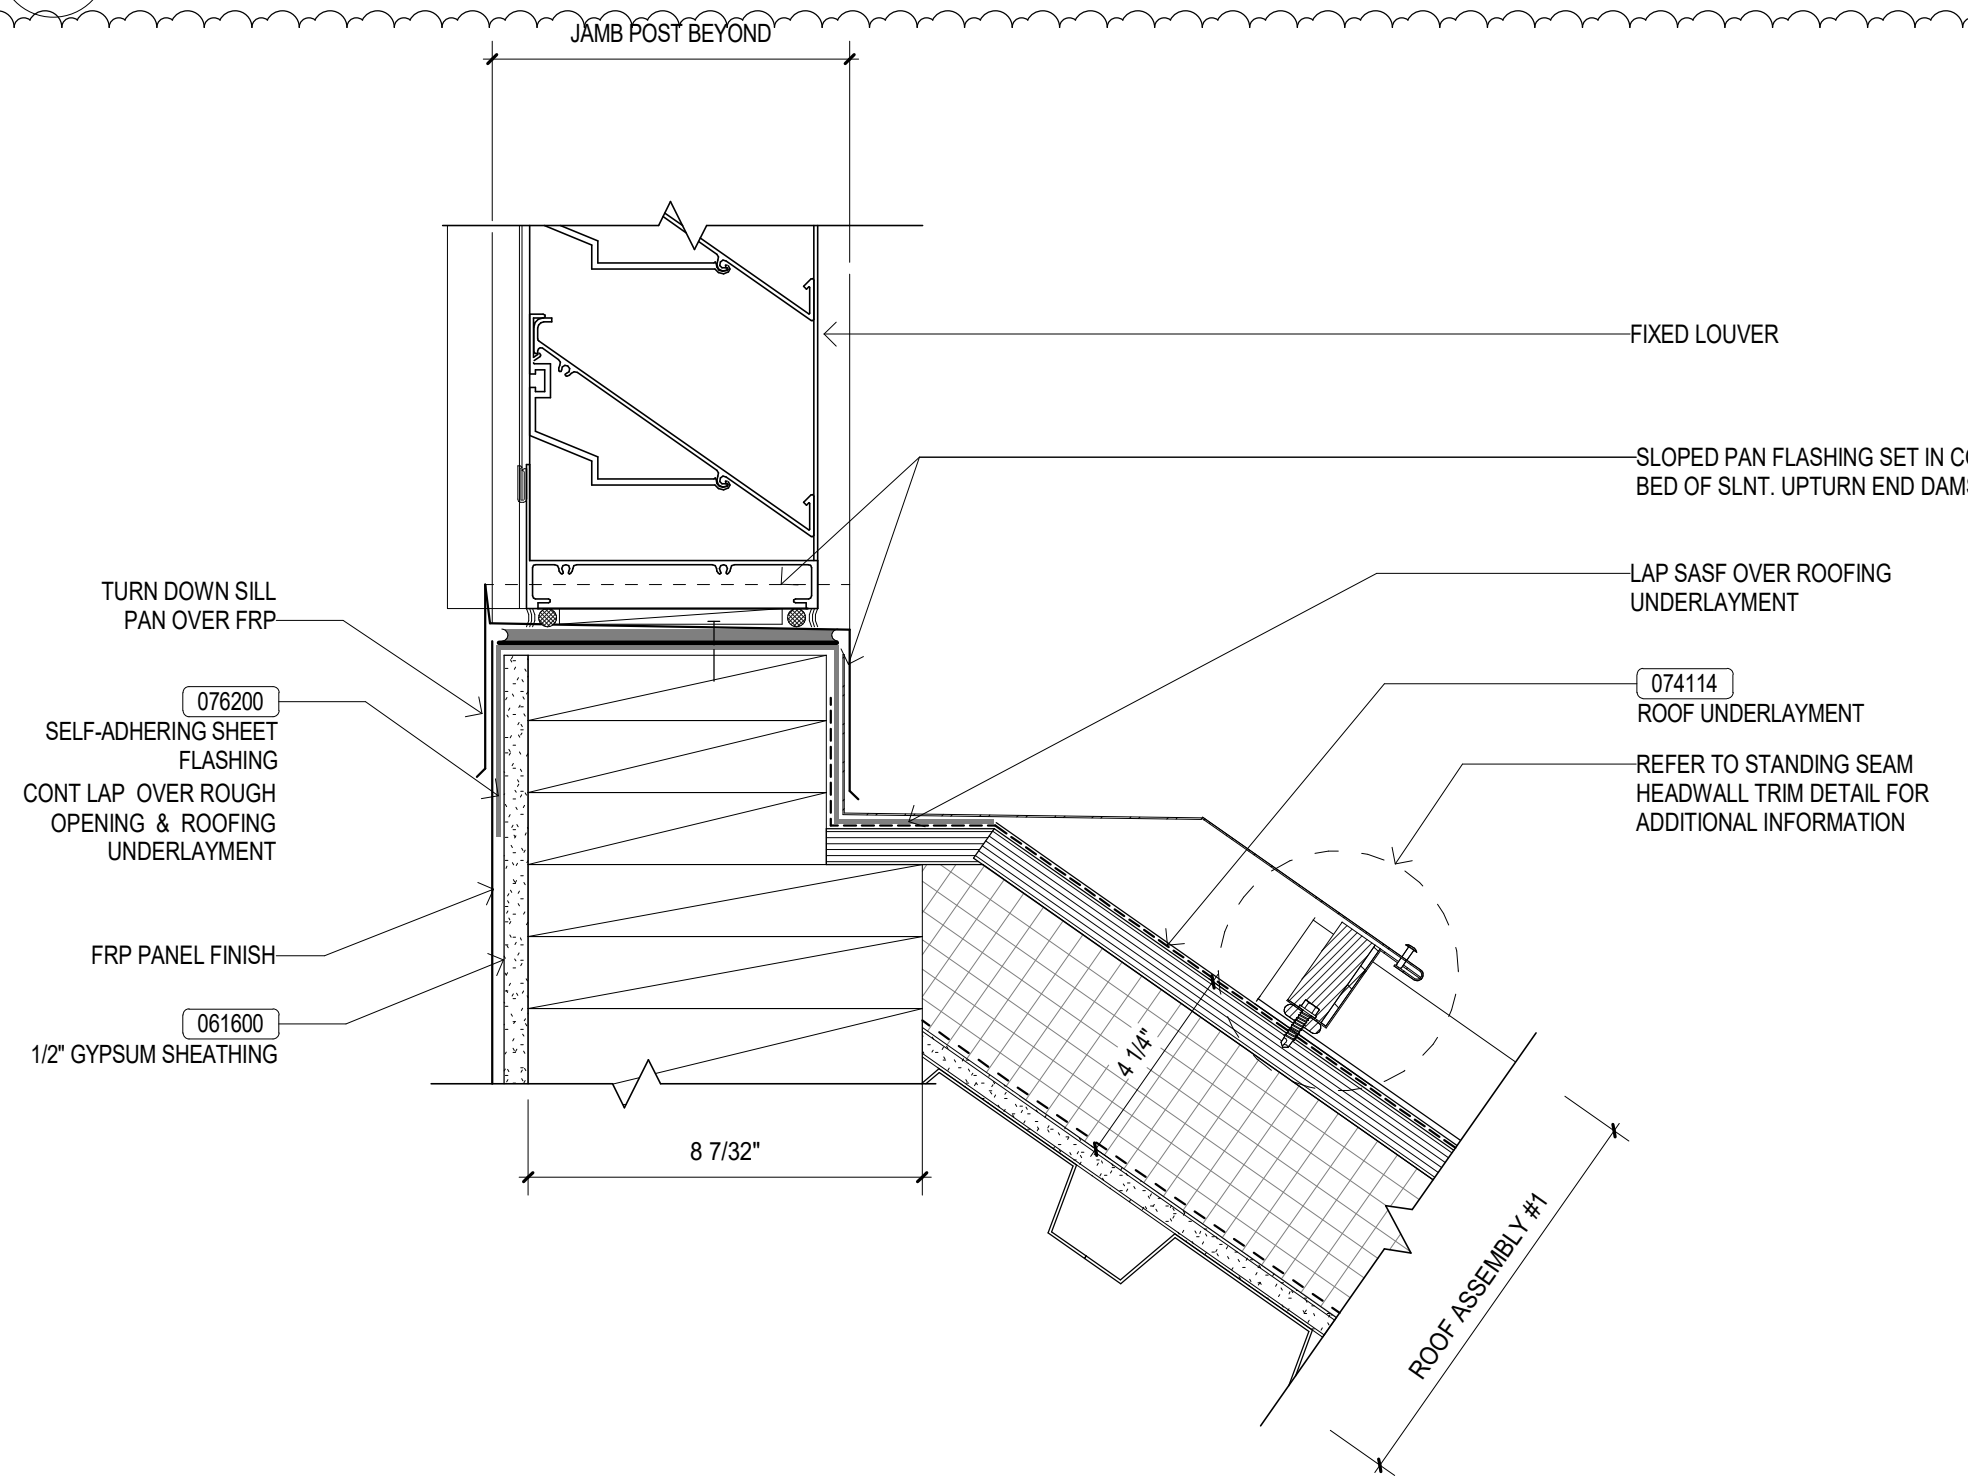

1 MECHANICAL SCREENWALL TRANSITION  
A409 3" = 1'-0"

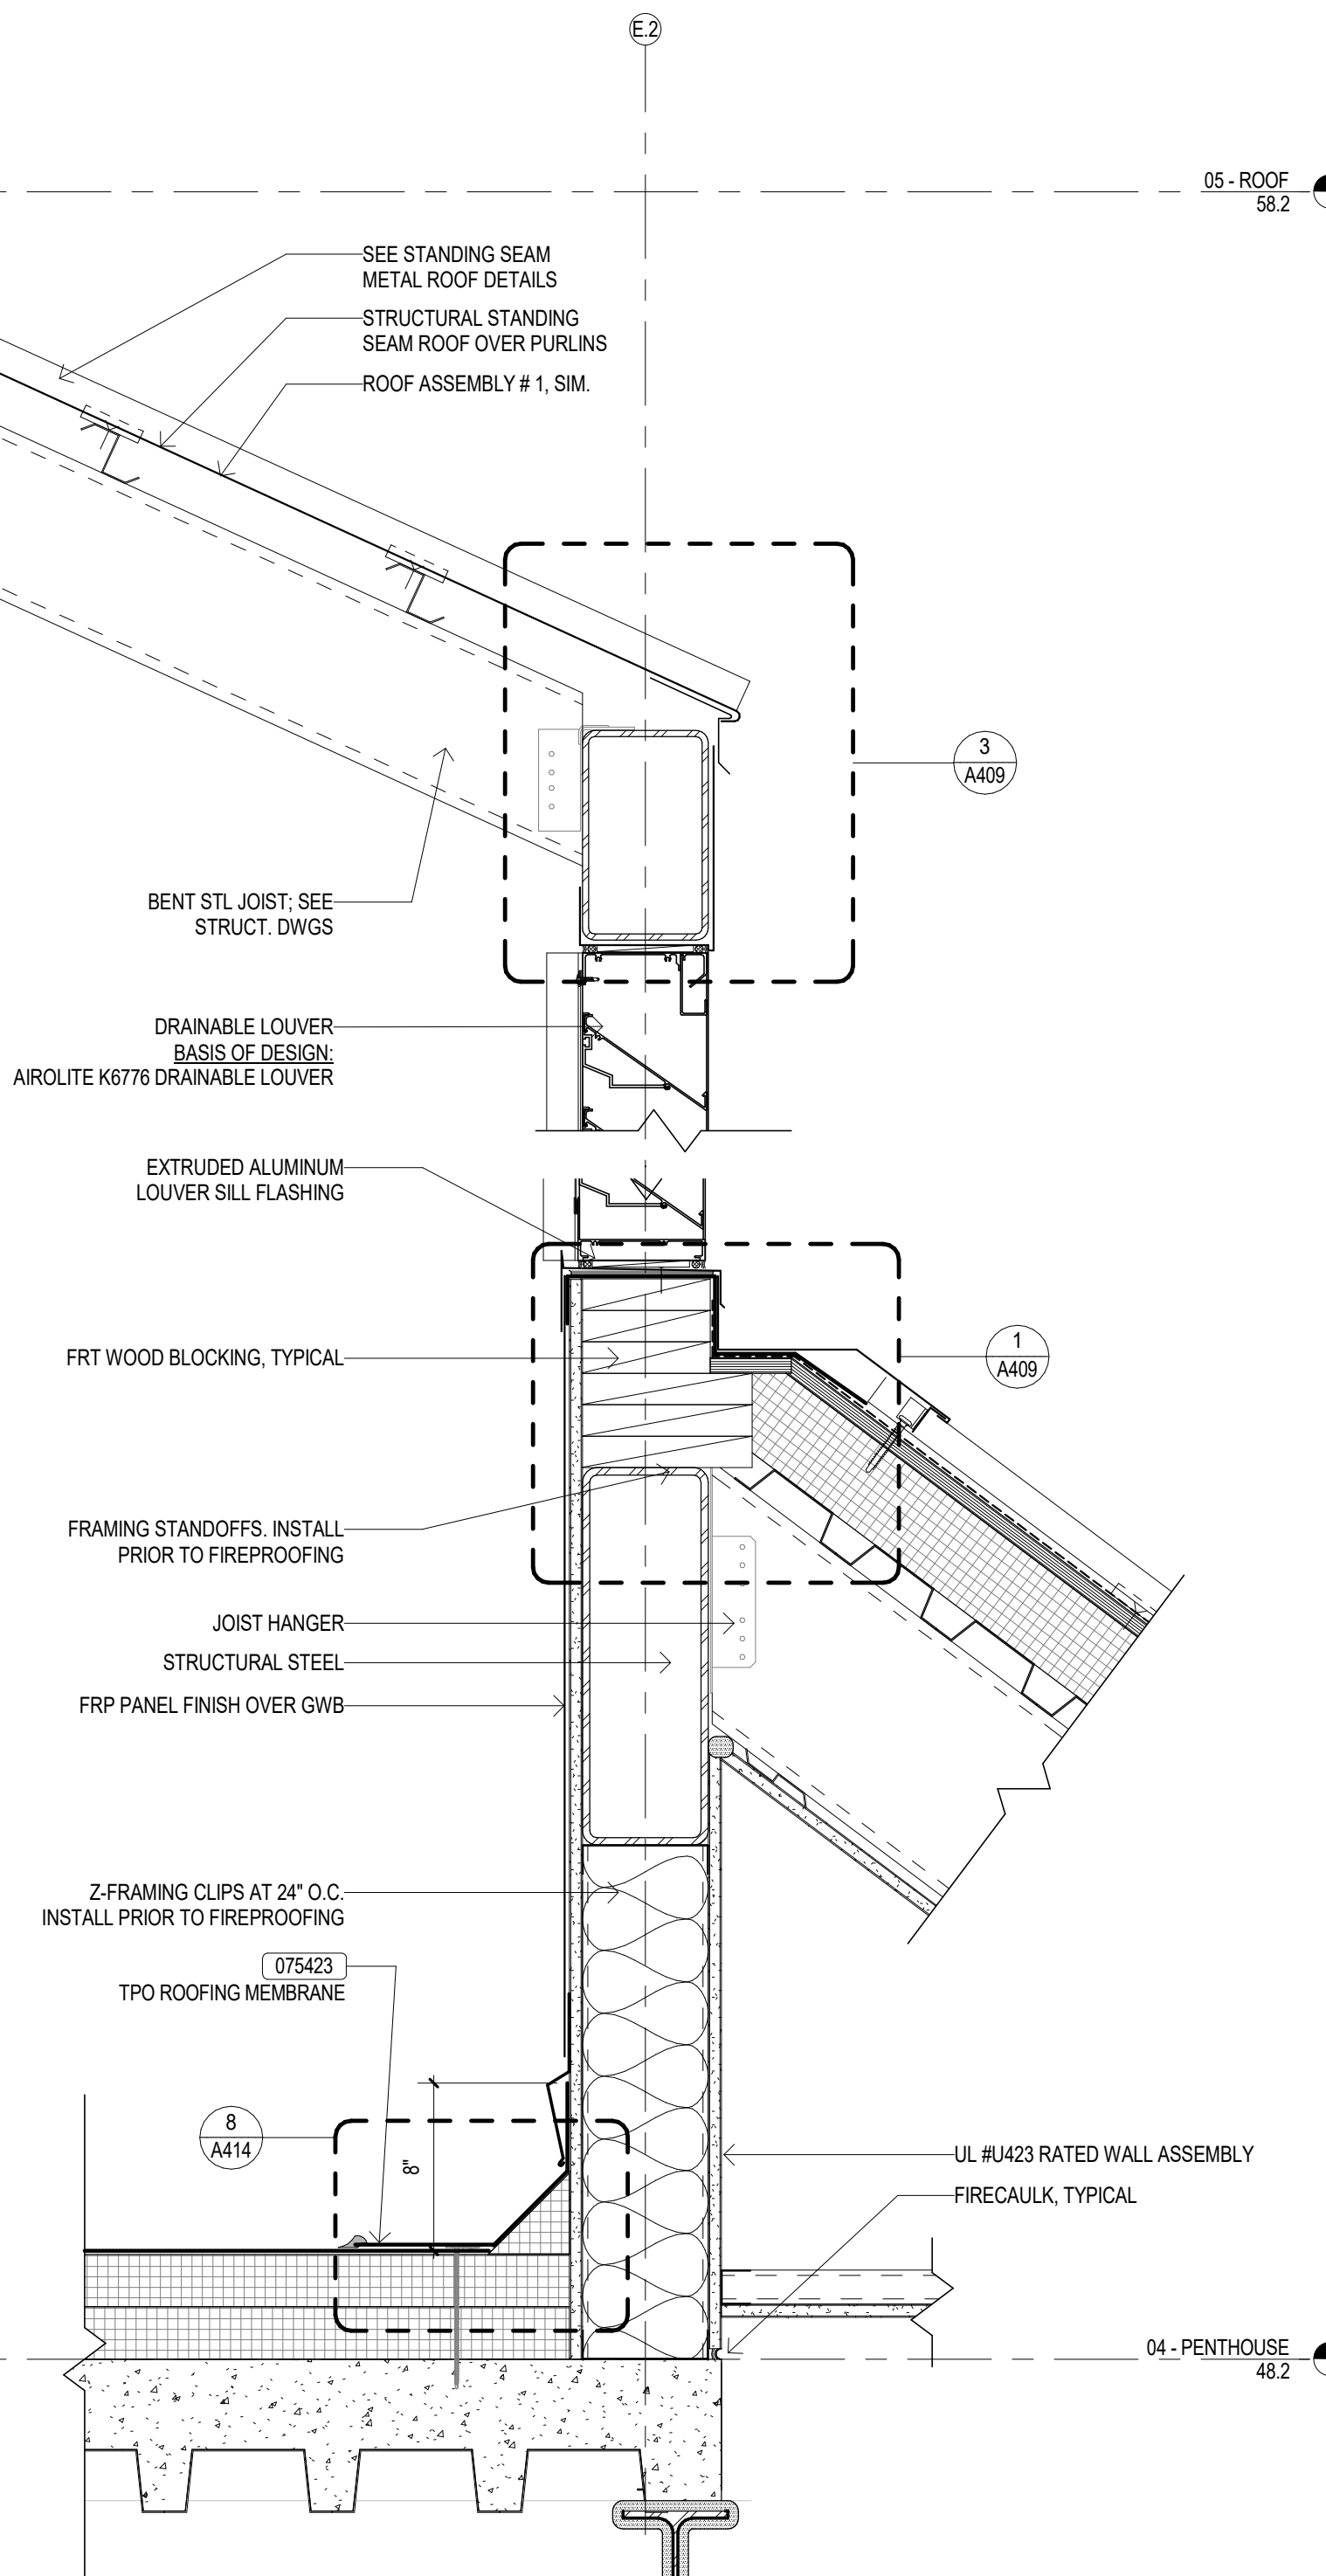

05 ROOF - LOUVER DETAIL  
A409 1 1/2" = 1'-0"