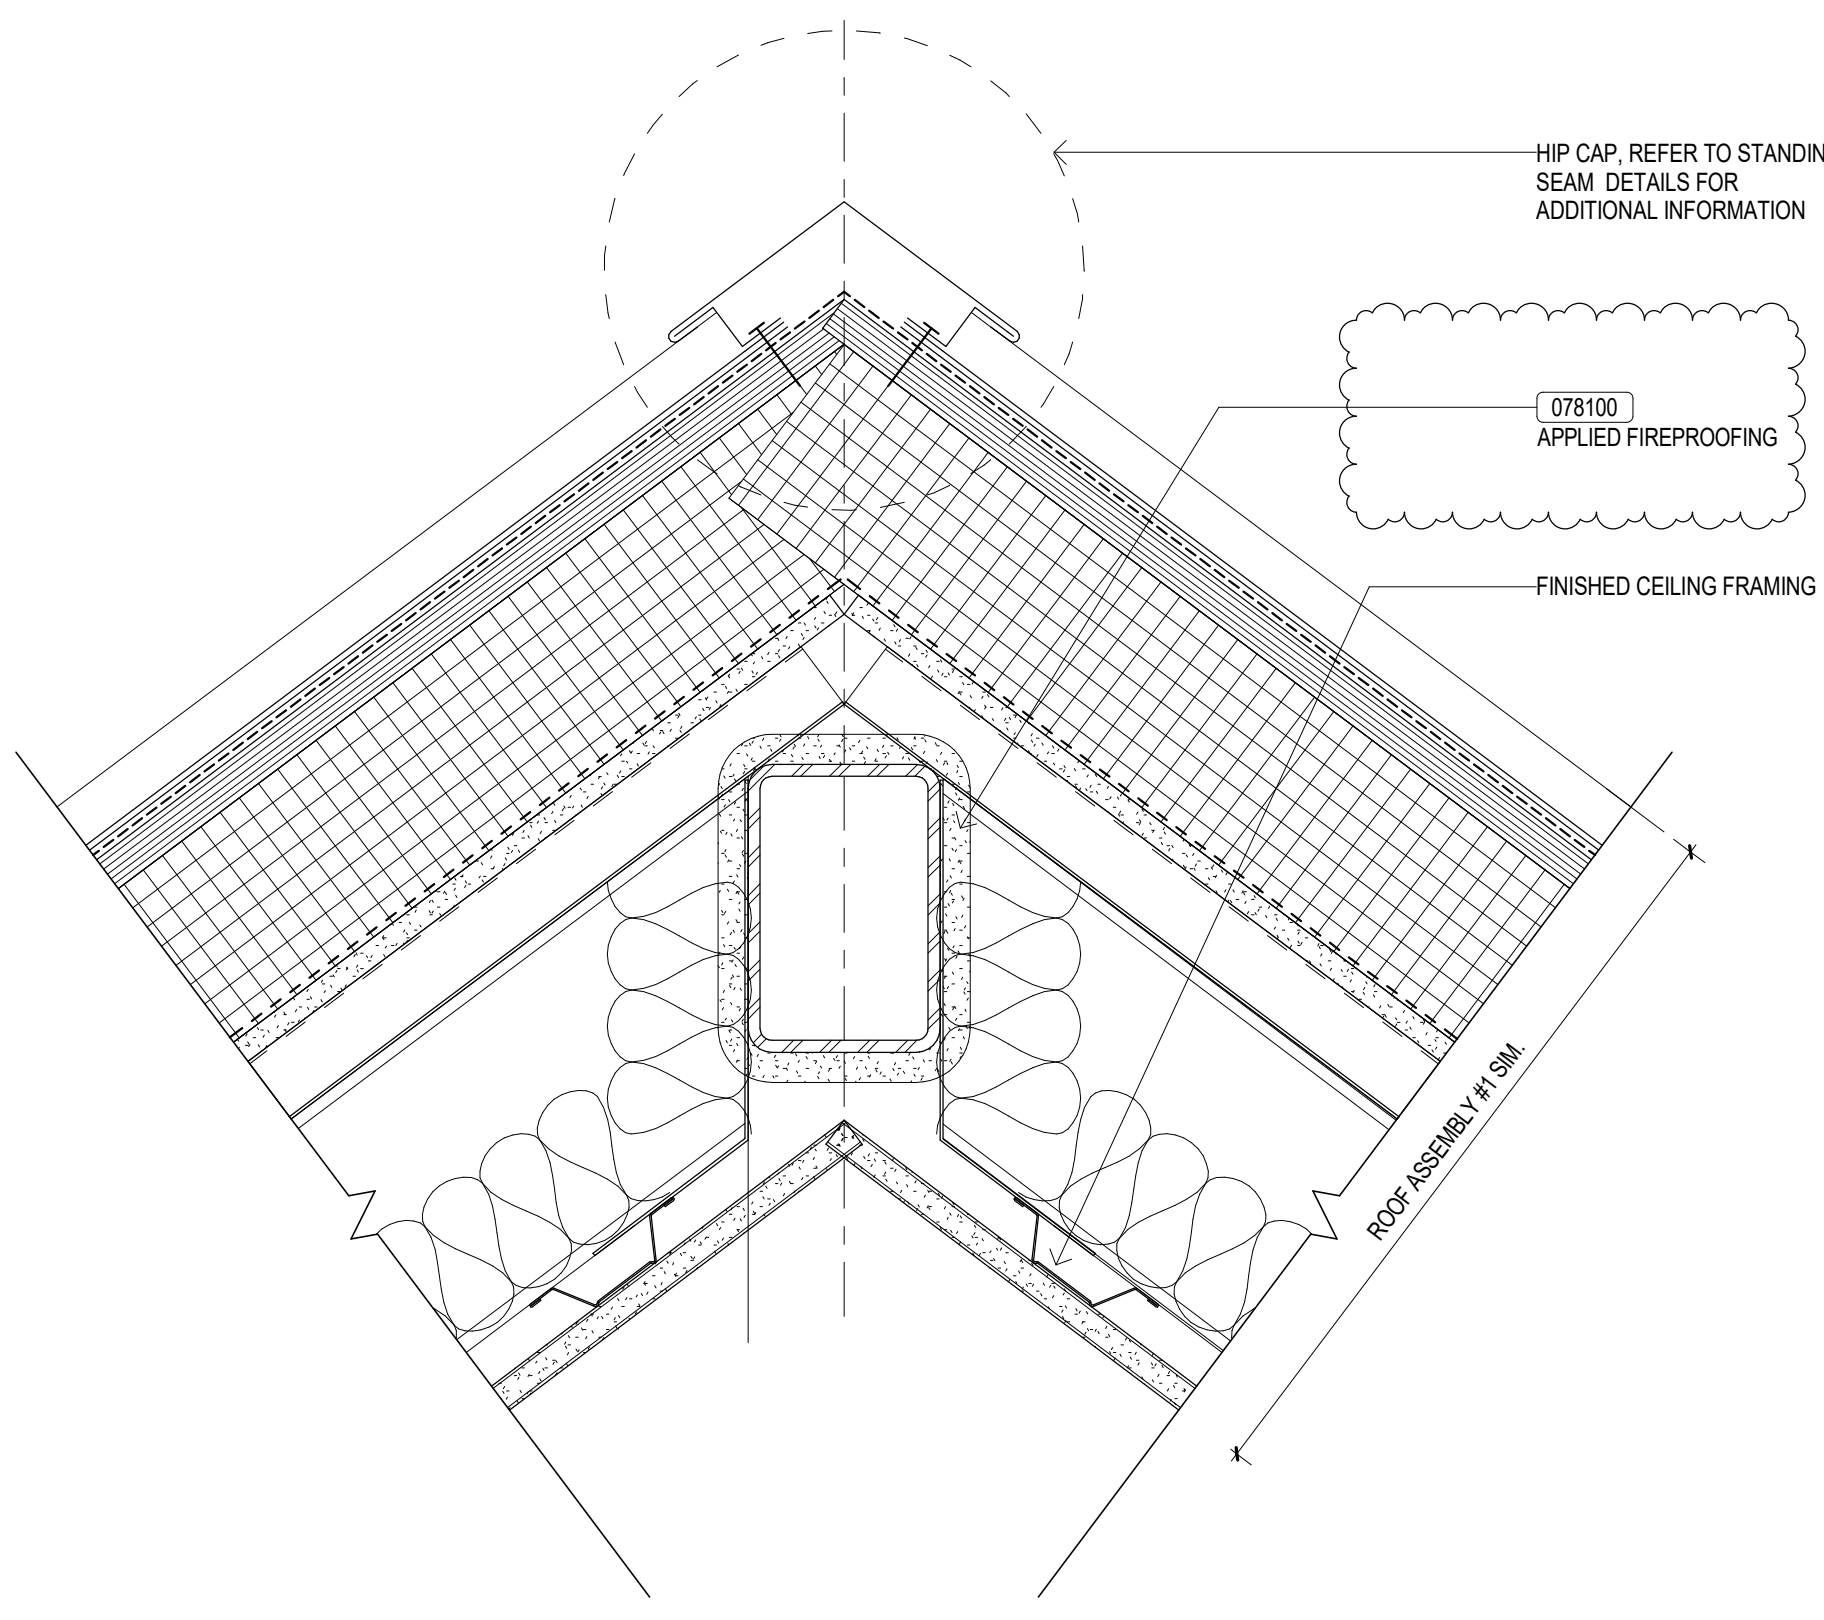
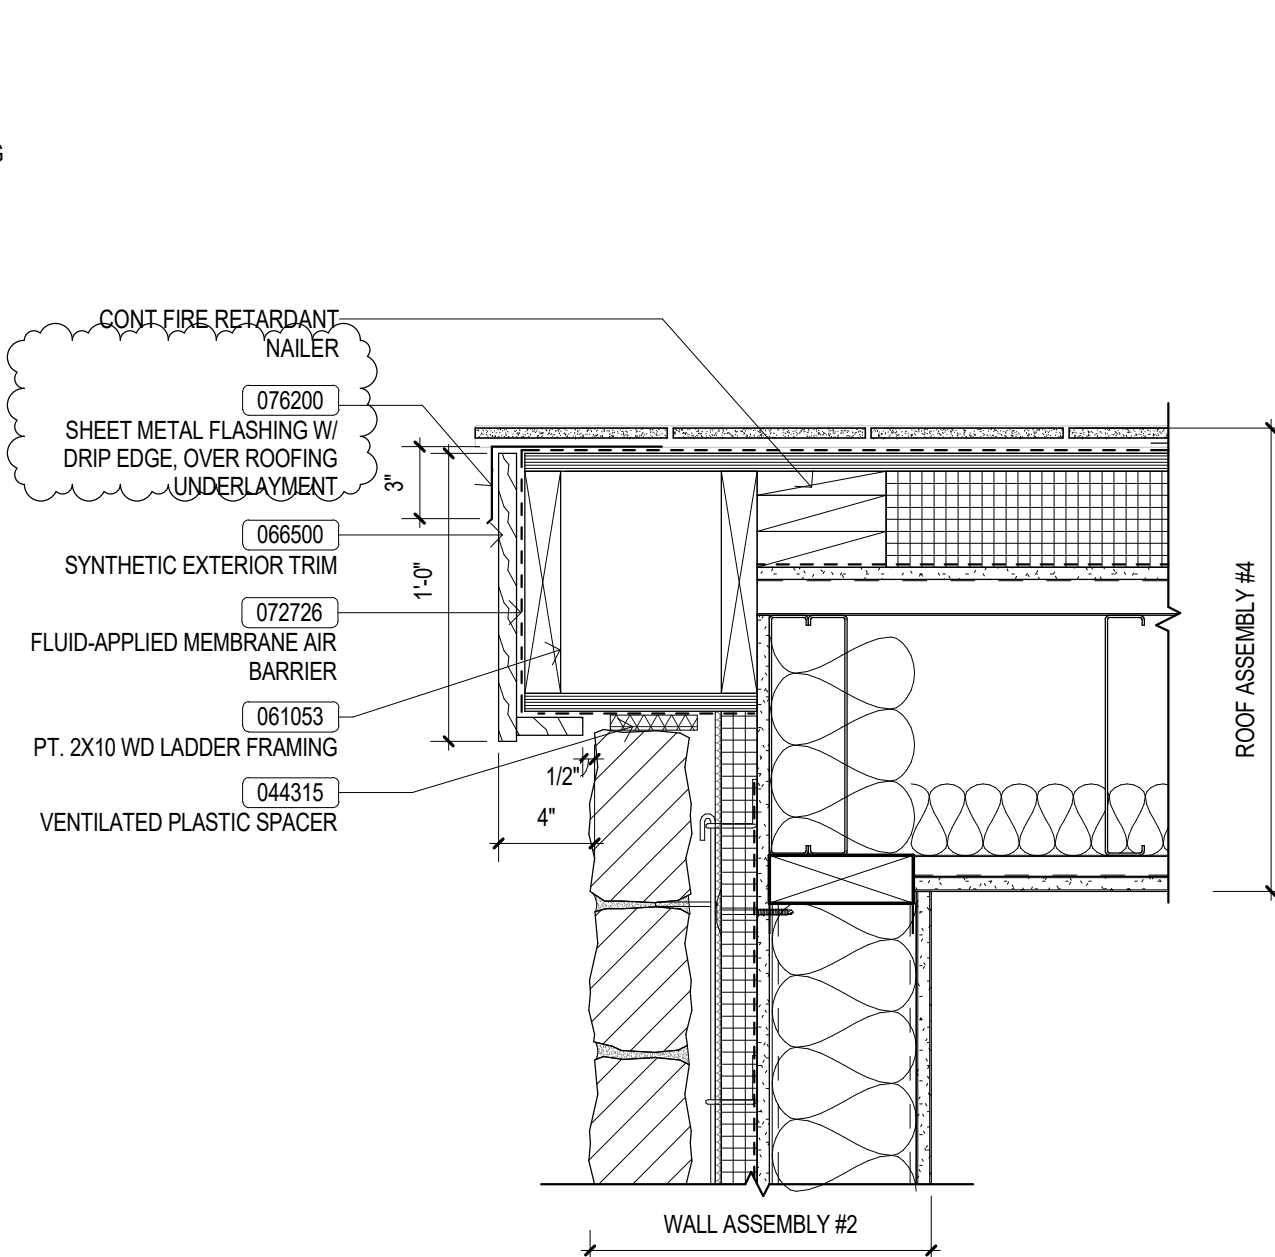
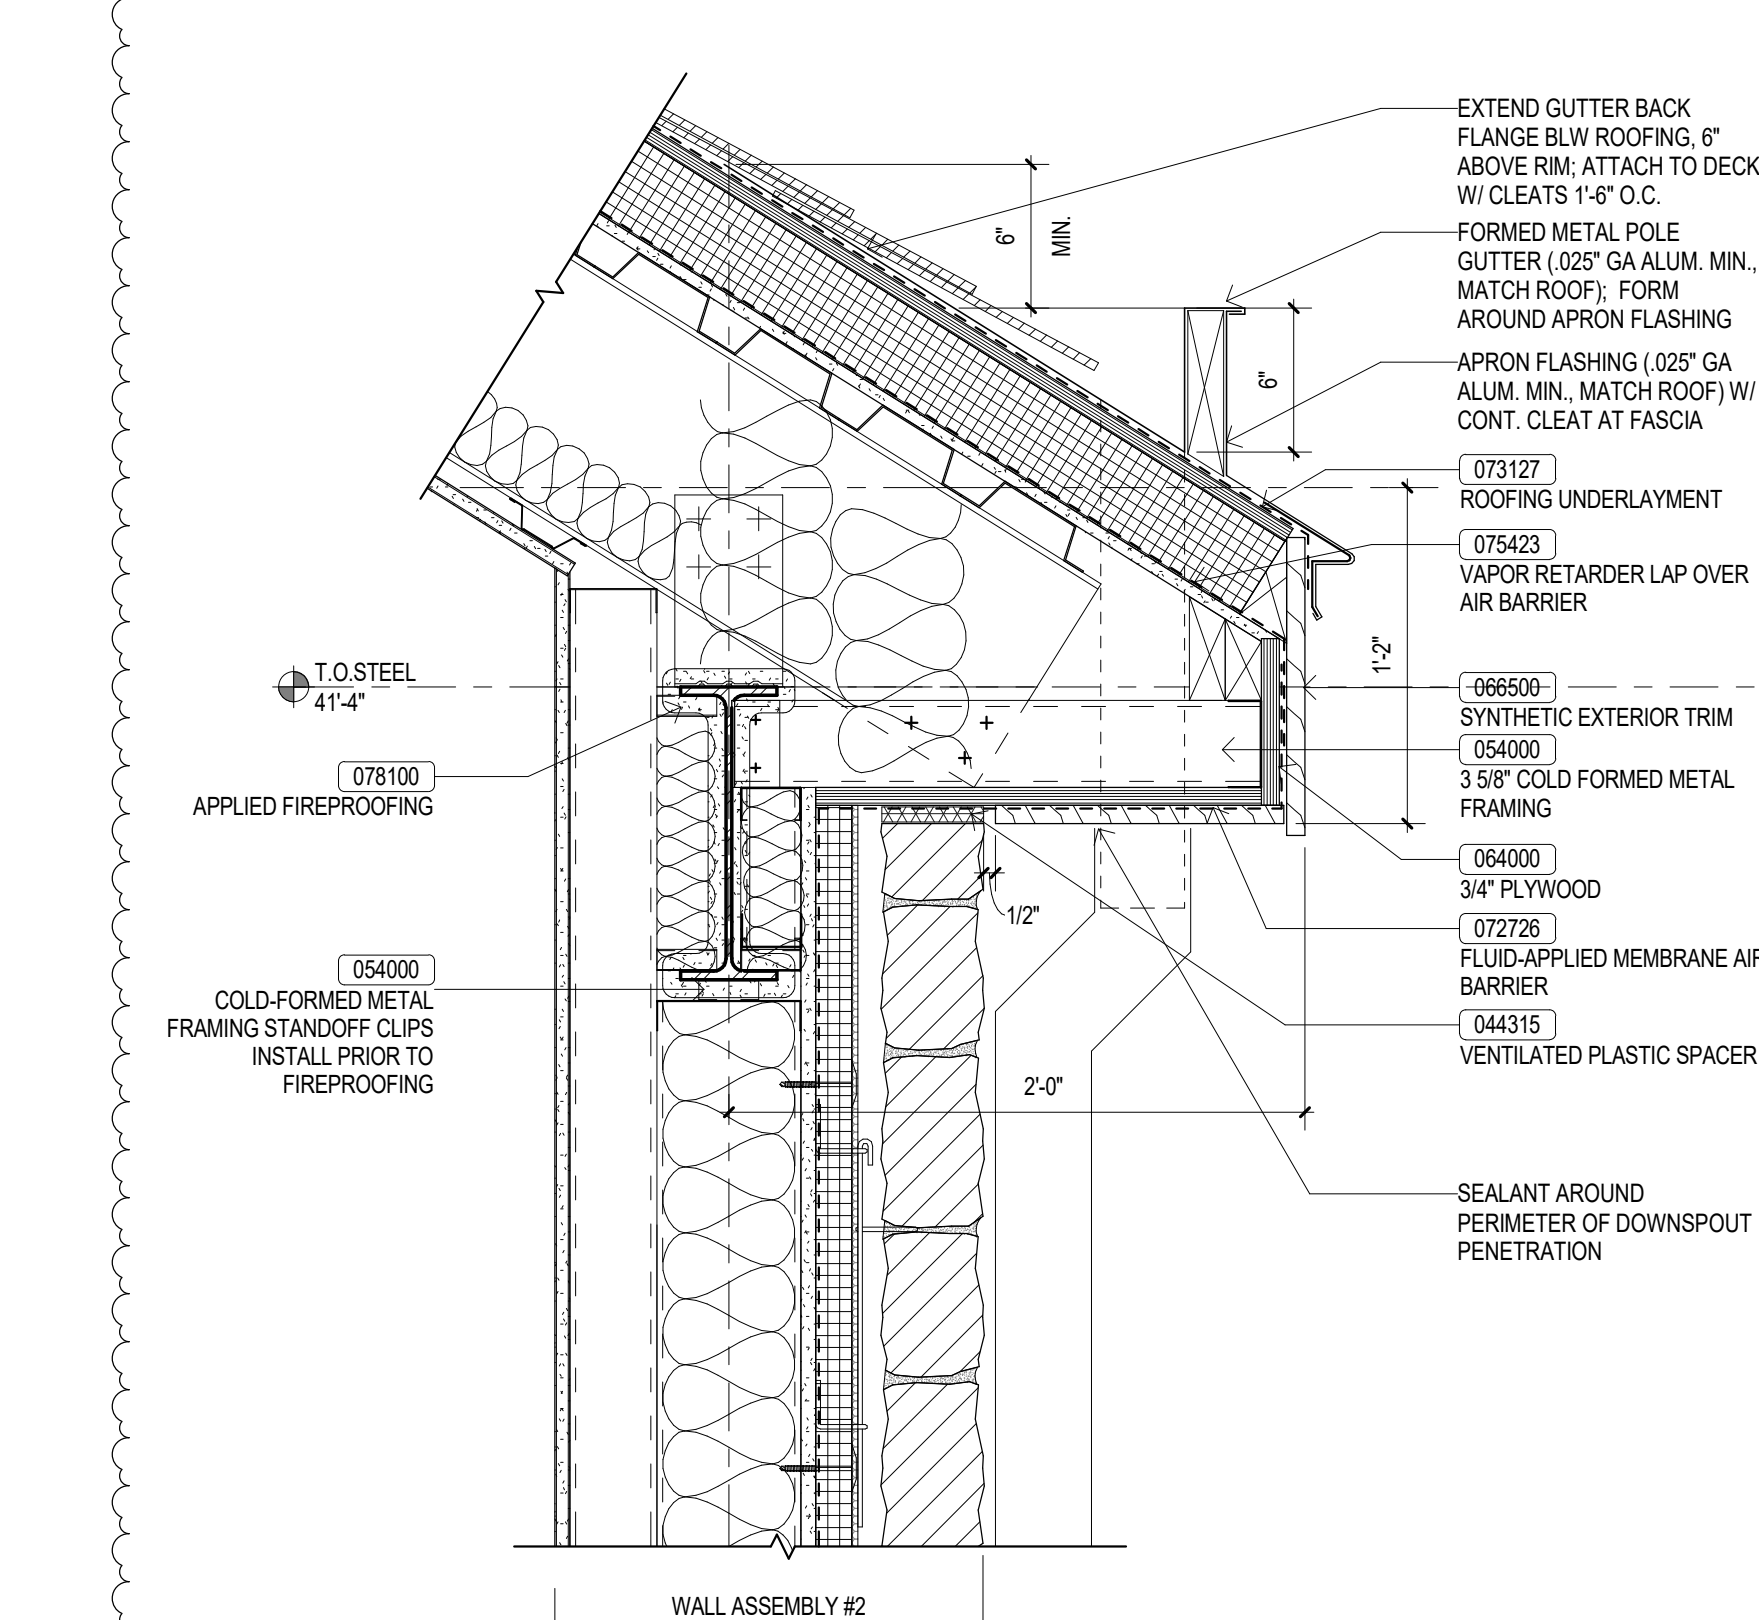
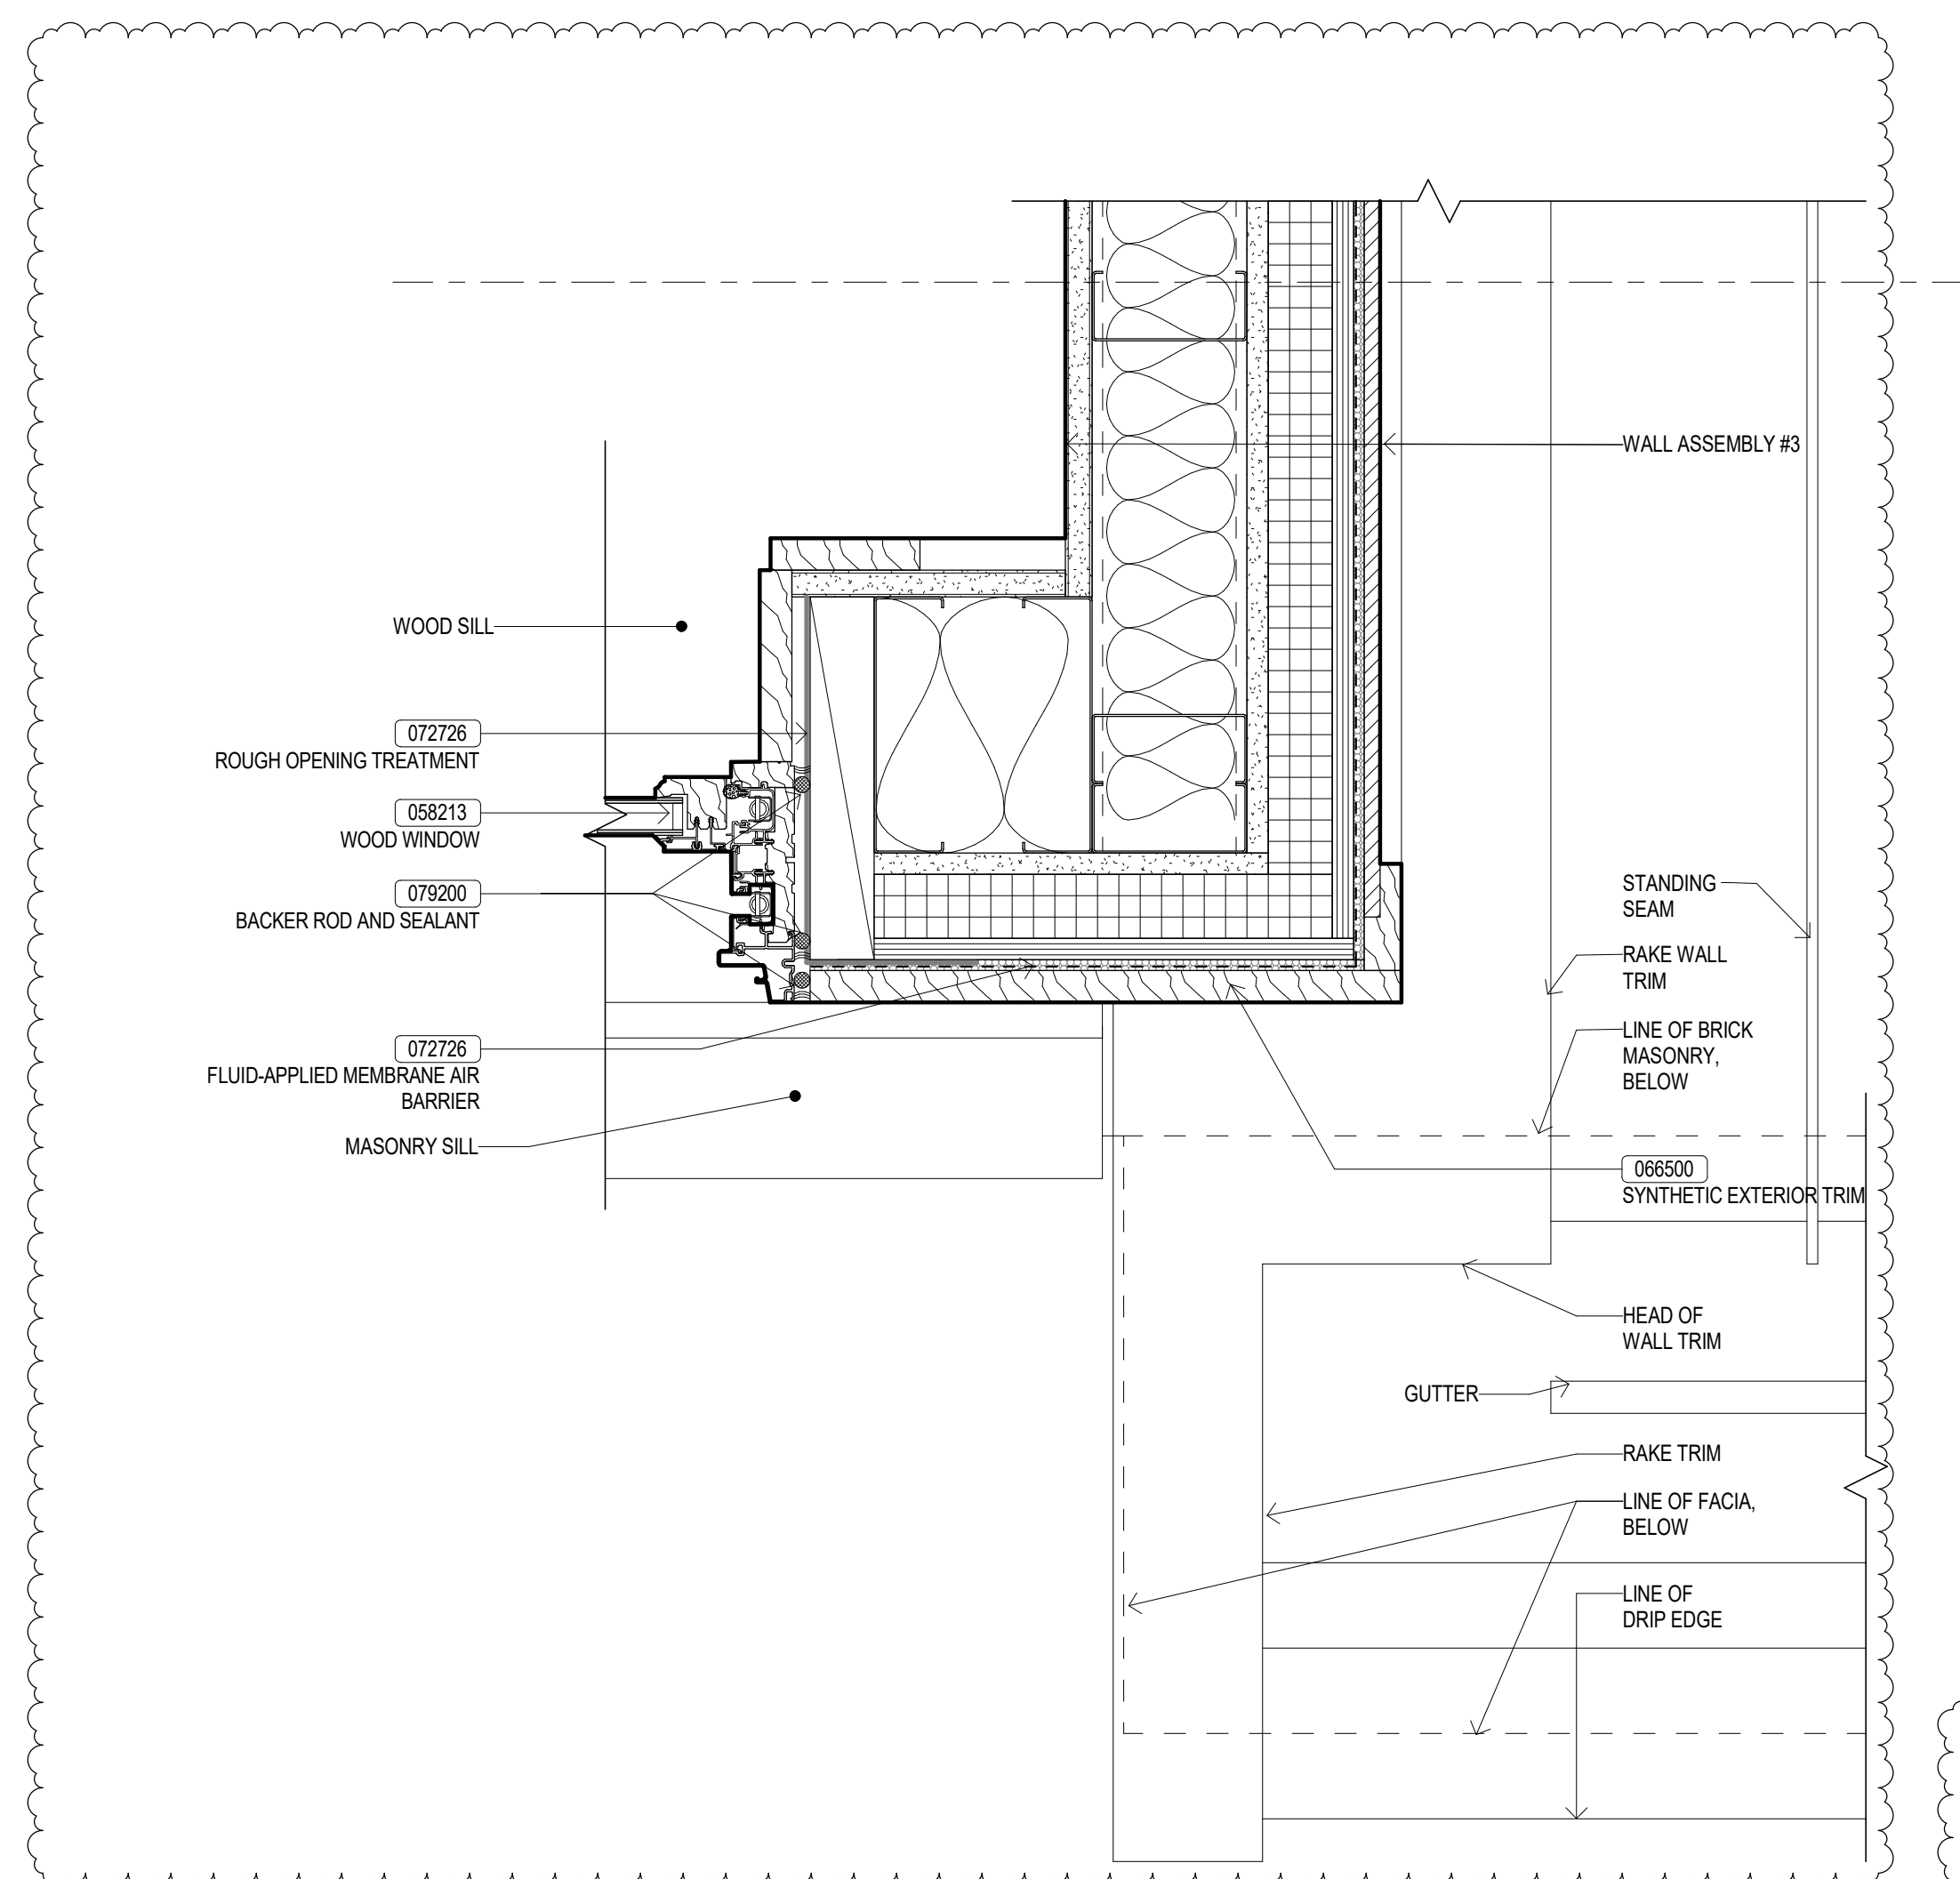
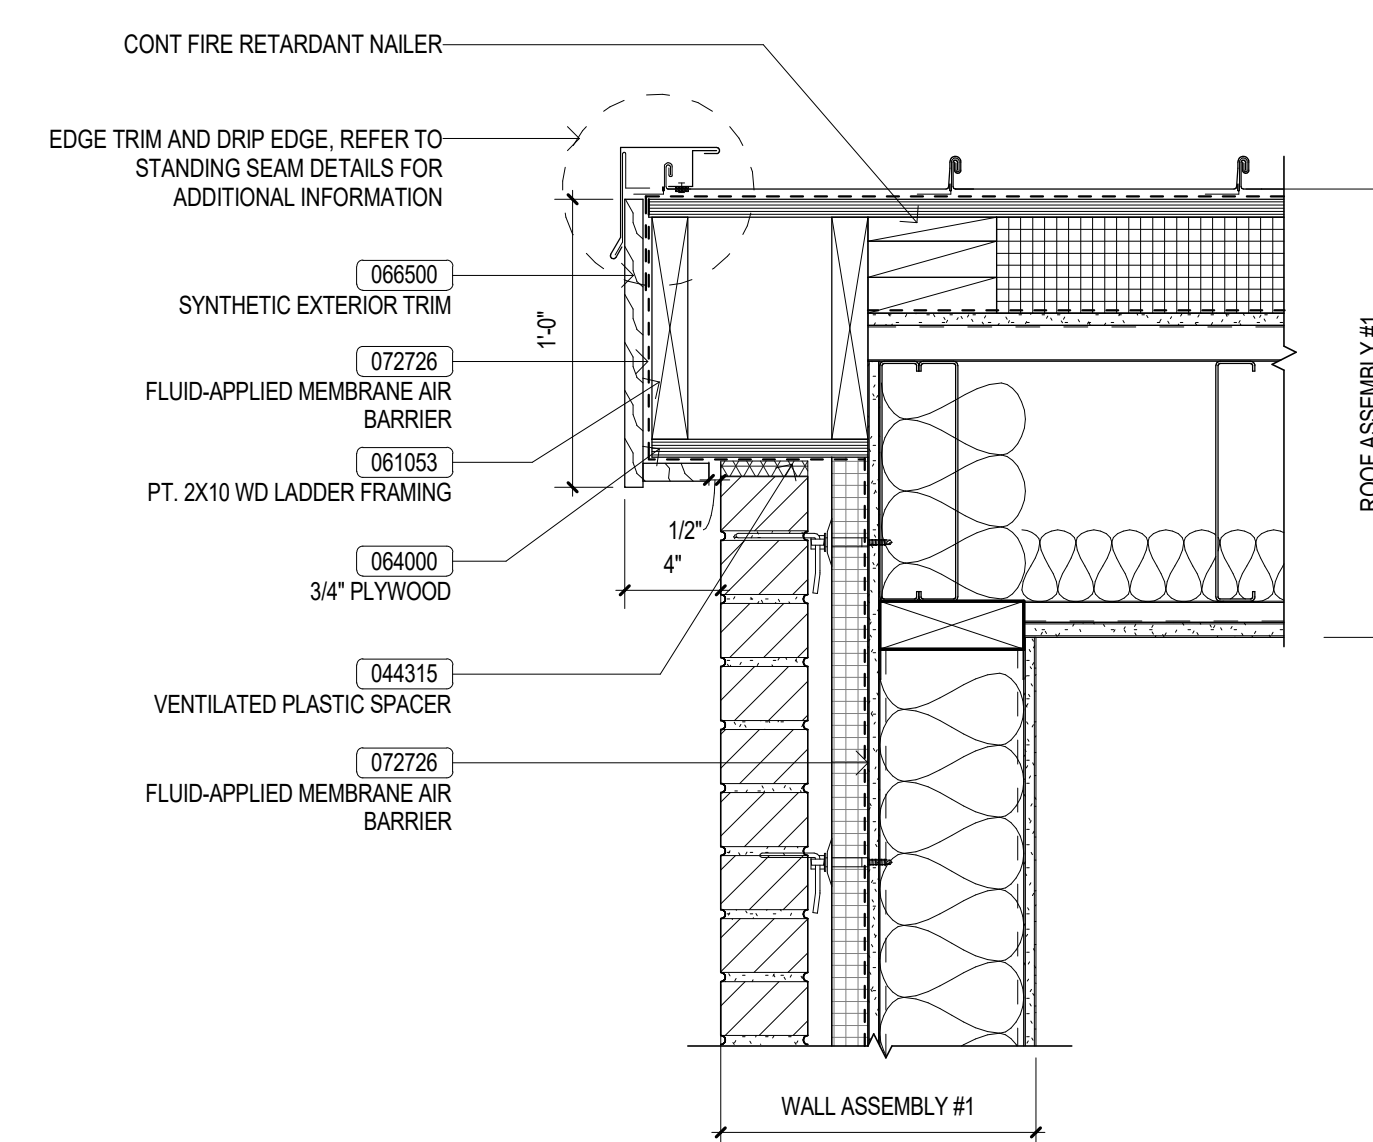
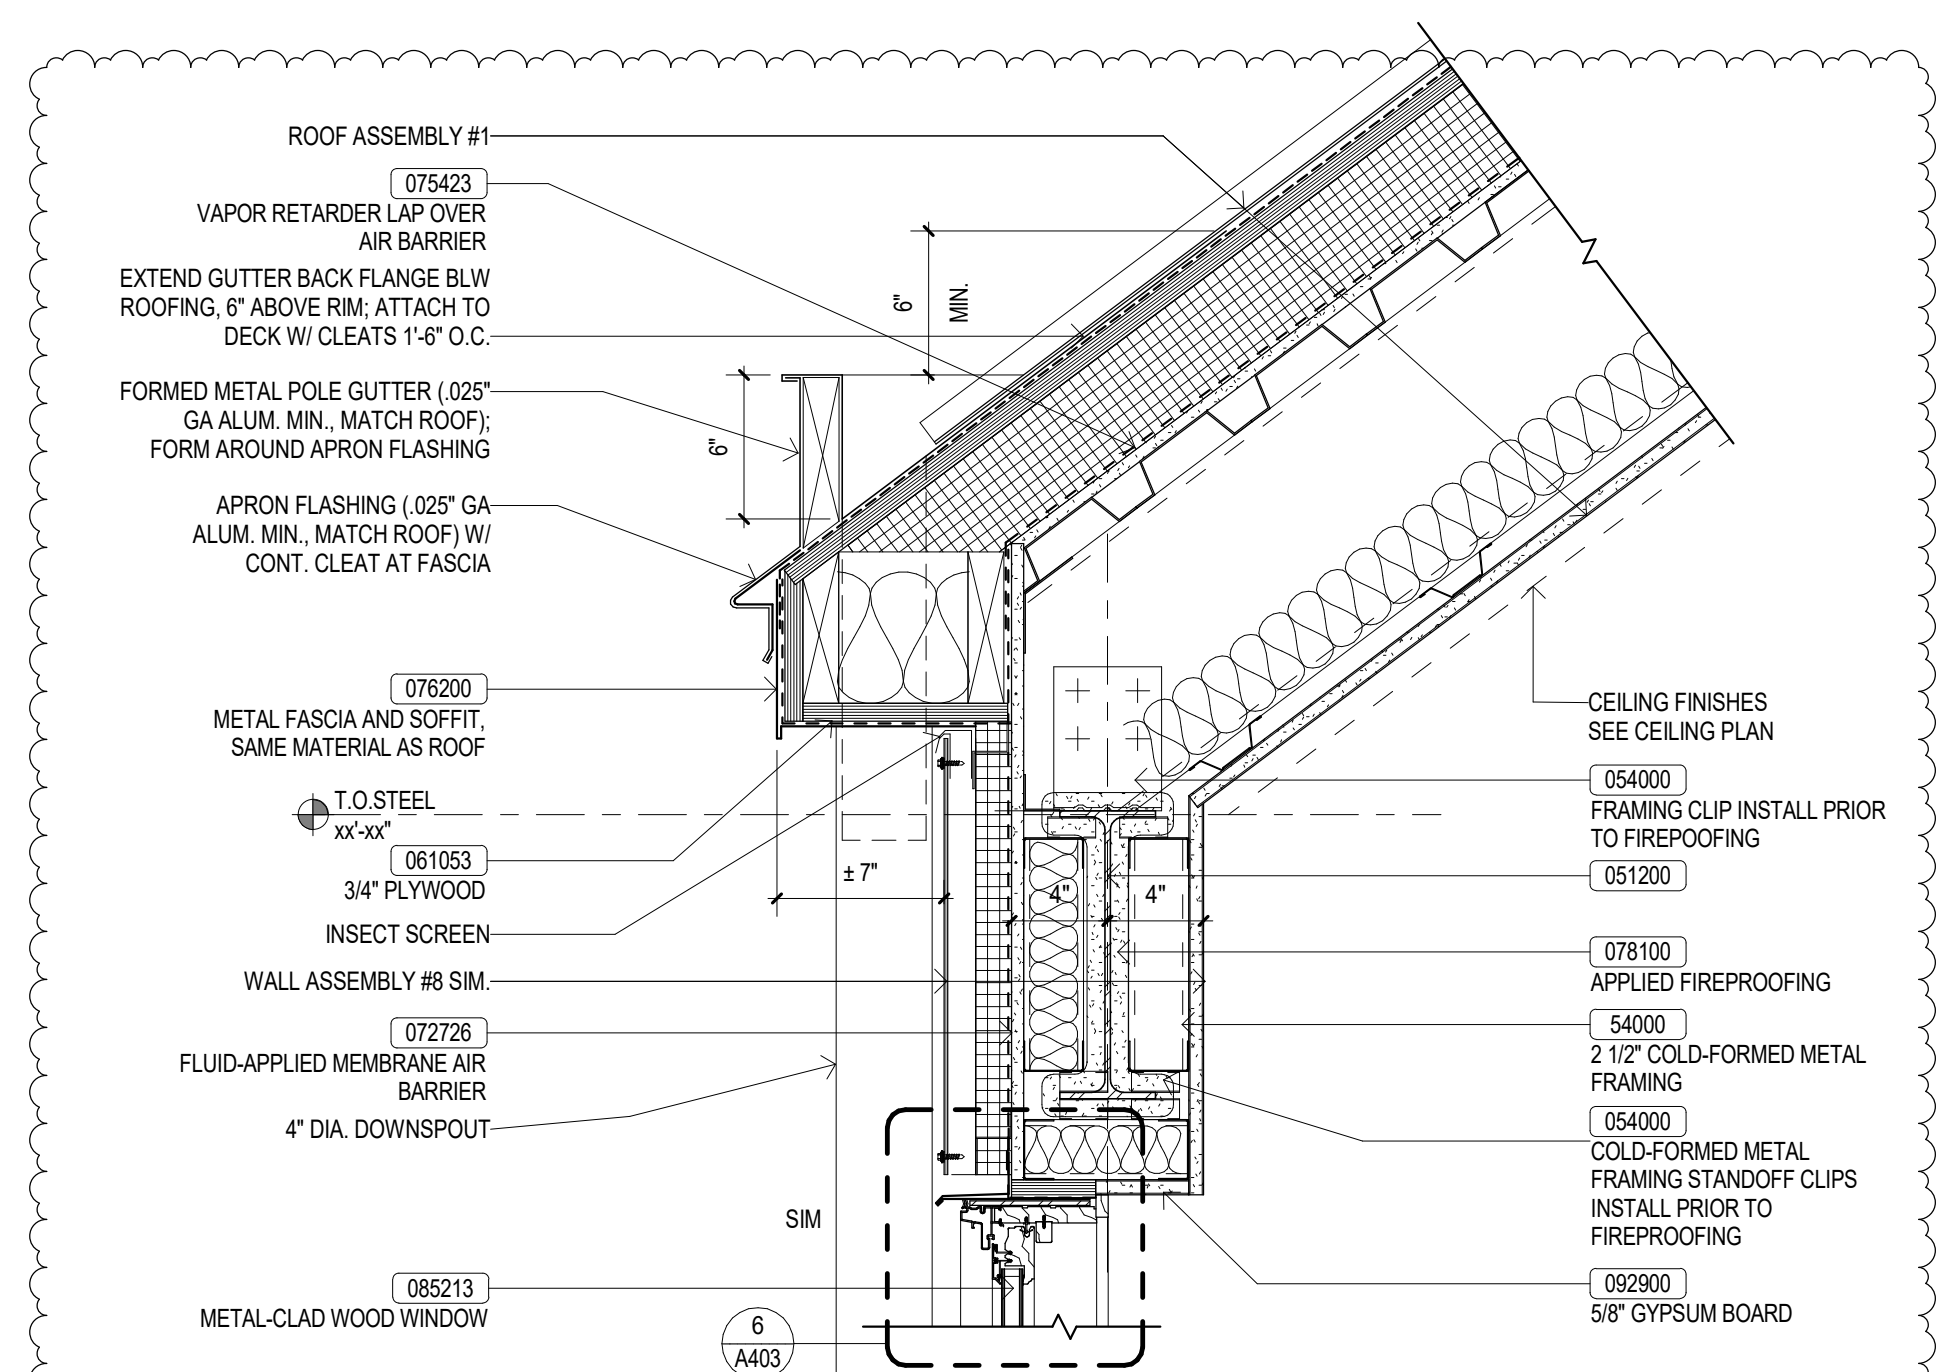
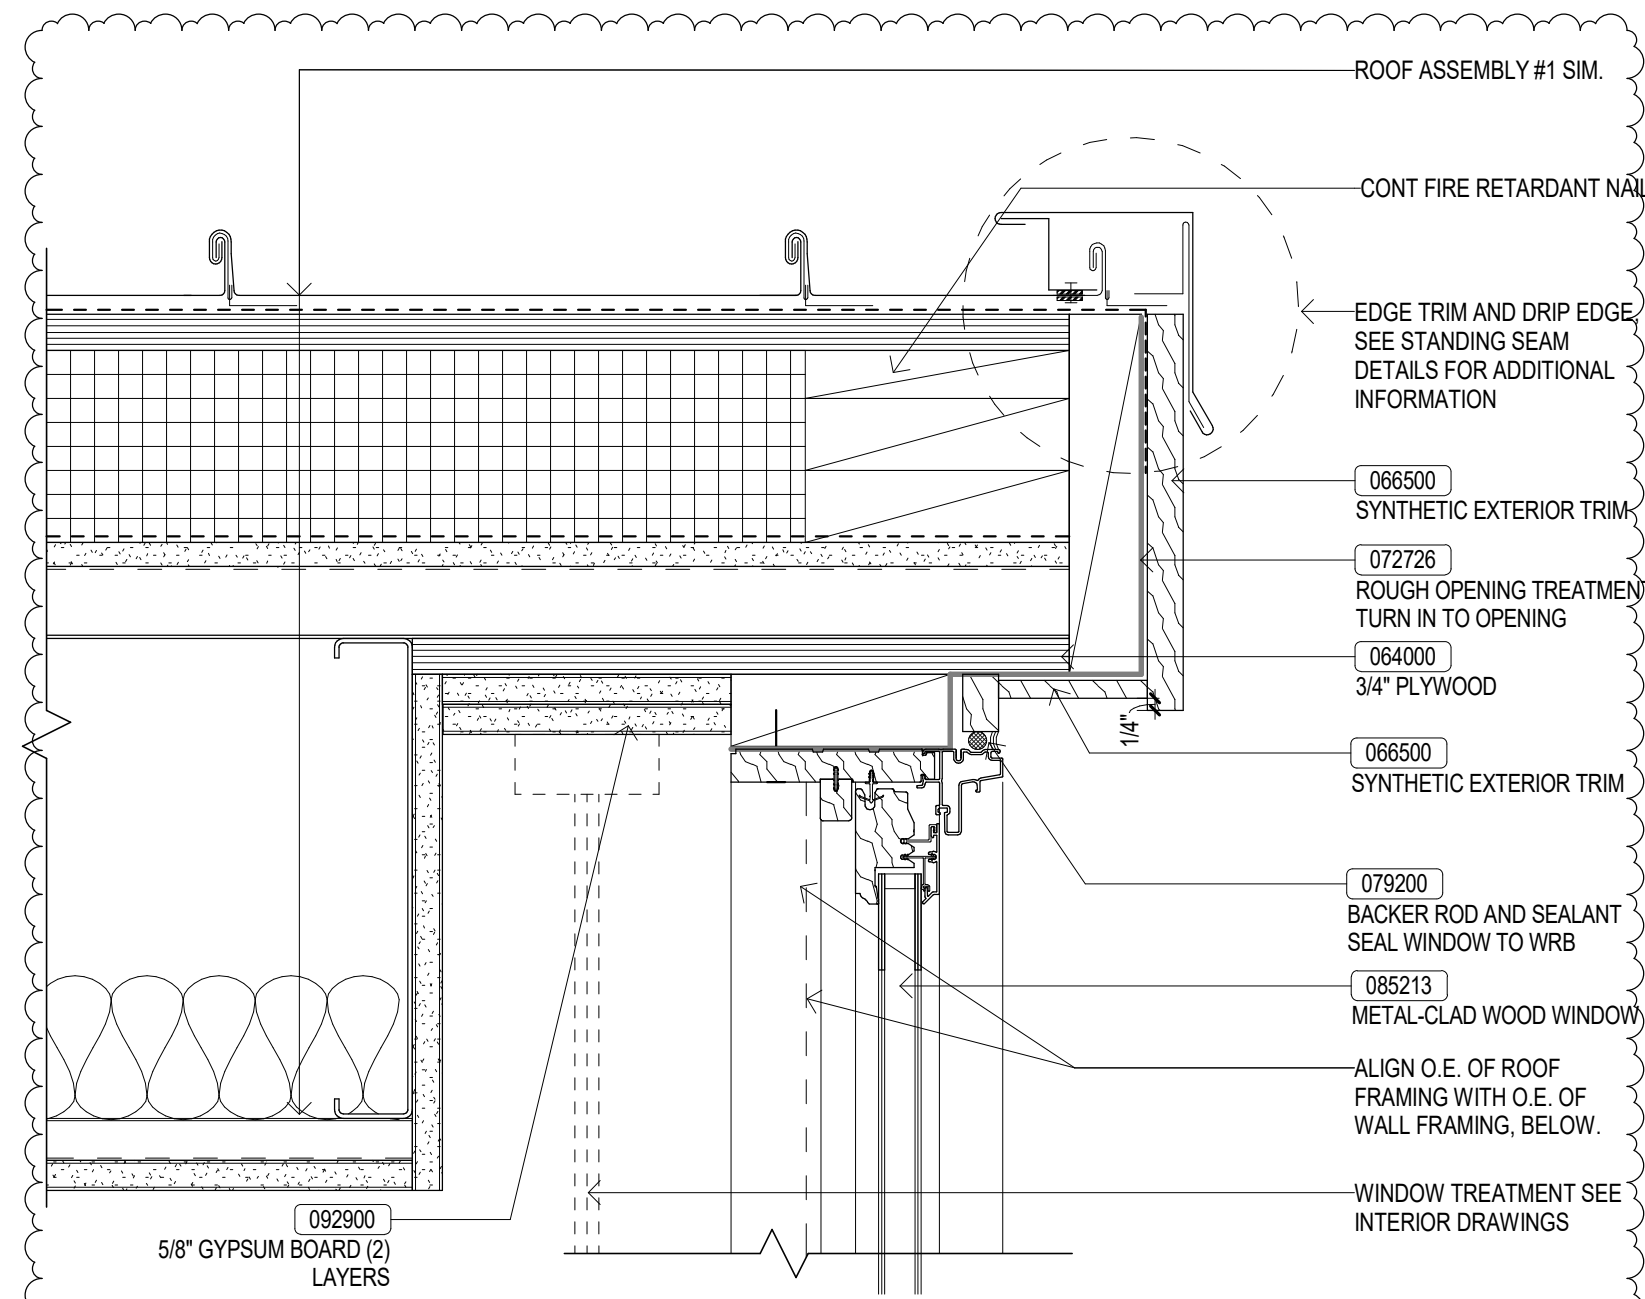
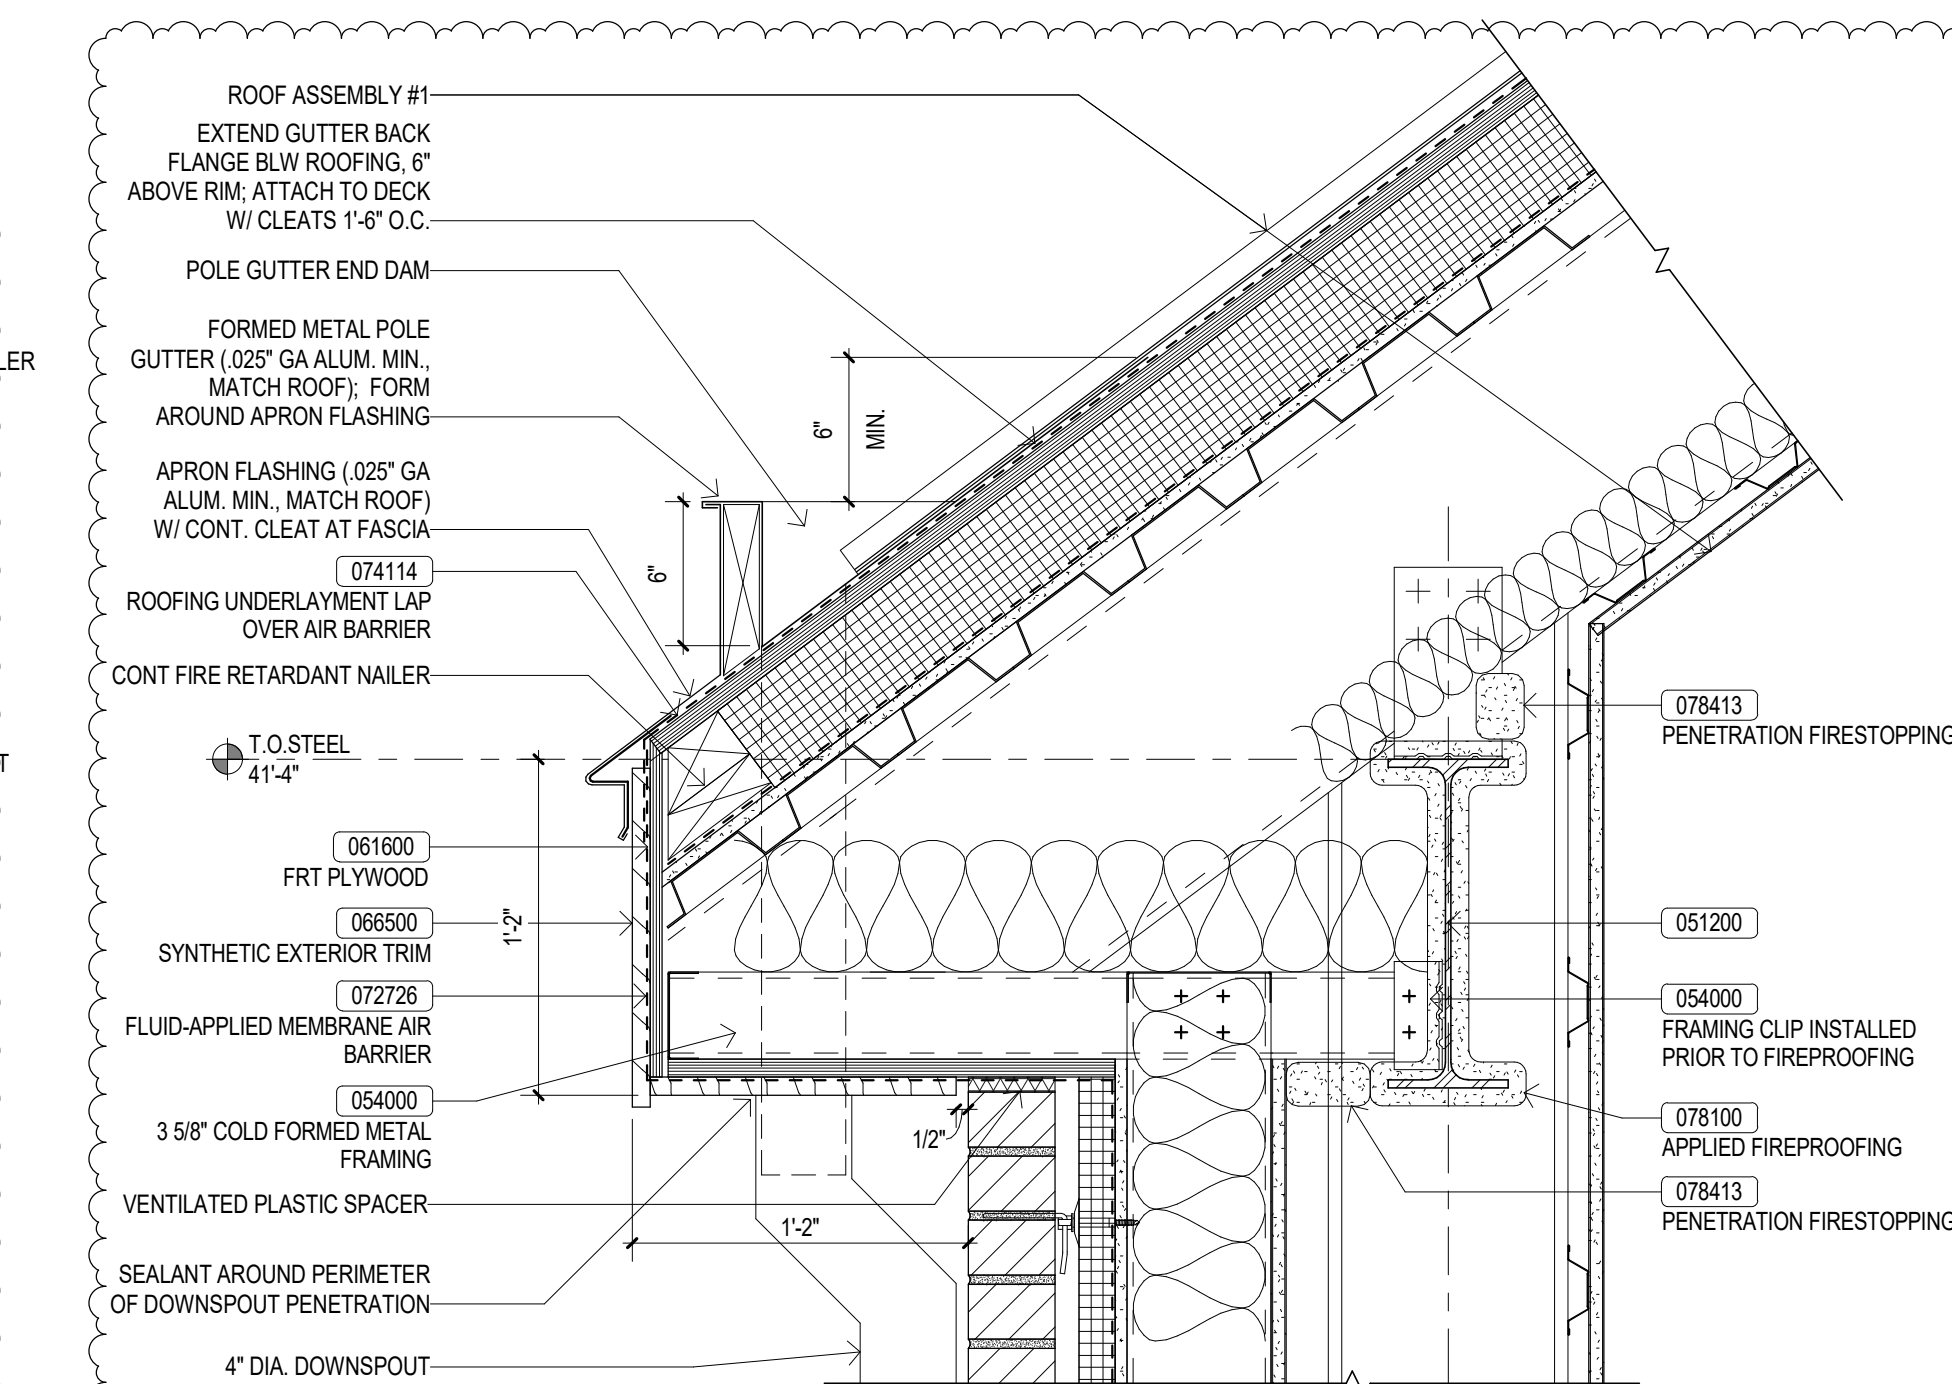
10
A410 DETAIL - DORMER EAVE
3" = 1'-0"09
A410 DETAIL - ROOF - HIP AT DORMER
3" = 1'-0"06
A410 DETAIL - ROOF - RAKE AT STONE FACADE
1 1/2" = 1'-0"7
A410 DETAIL - ROOF - EAVE AT STONE FACADE - POLE GUTTER
1 1/2" = 1'-0"8
A410 WINDOW JAMB - CLAD WINDOW AT DORMER
3" = 1'-0"05
A410 DETAIL - ROOF - TYPICAL RAKE AT MASONRY WALL
1 1/2" = 1'-0"02
A410 DETAIL - ROOF - EAVE AT ELEVATOR
1 1/2" = 1'-0"04
A410 DETAIL - ROOF - RAKE AT DORMER
3" = 1'-0"01
A410 ROOF EAVE AT GABLE
1 1/2" = 1'-0"