




7 Standing Seam - Hip & Ridge Detail
3" = 1'-0"

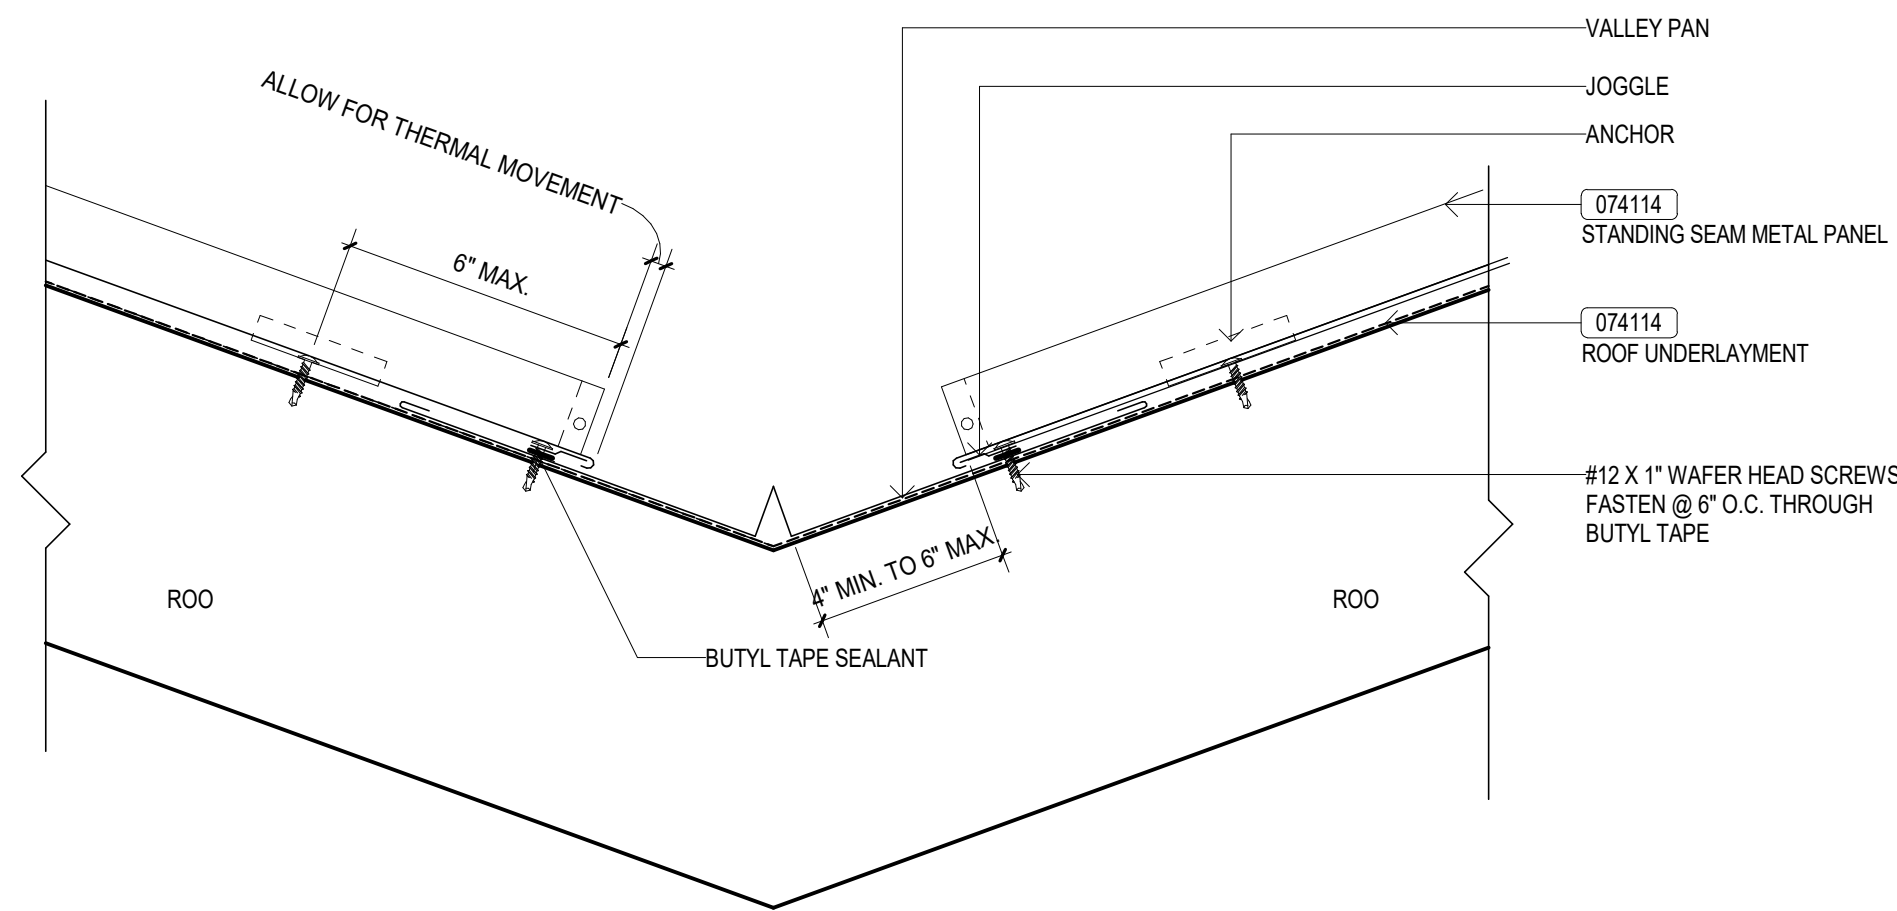


8 Standing Seam - Valley Detail
3" = 1'-0"

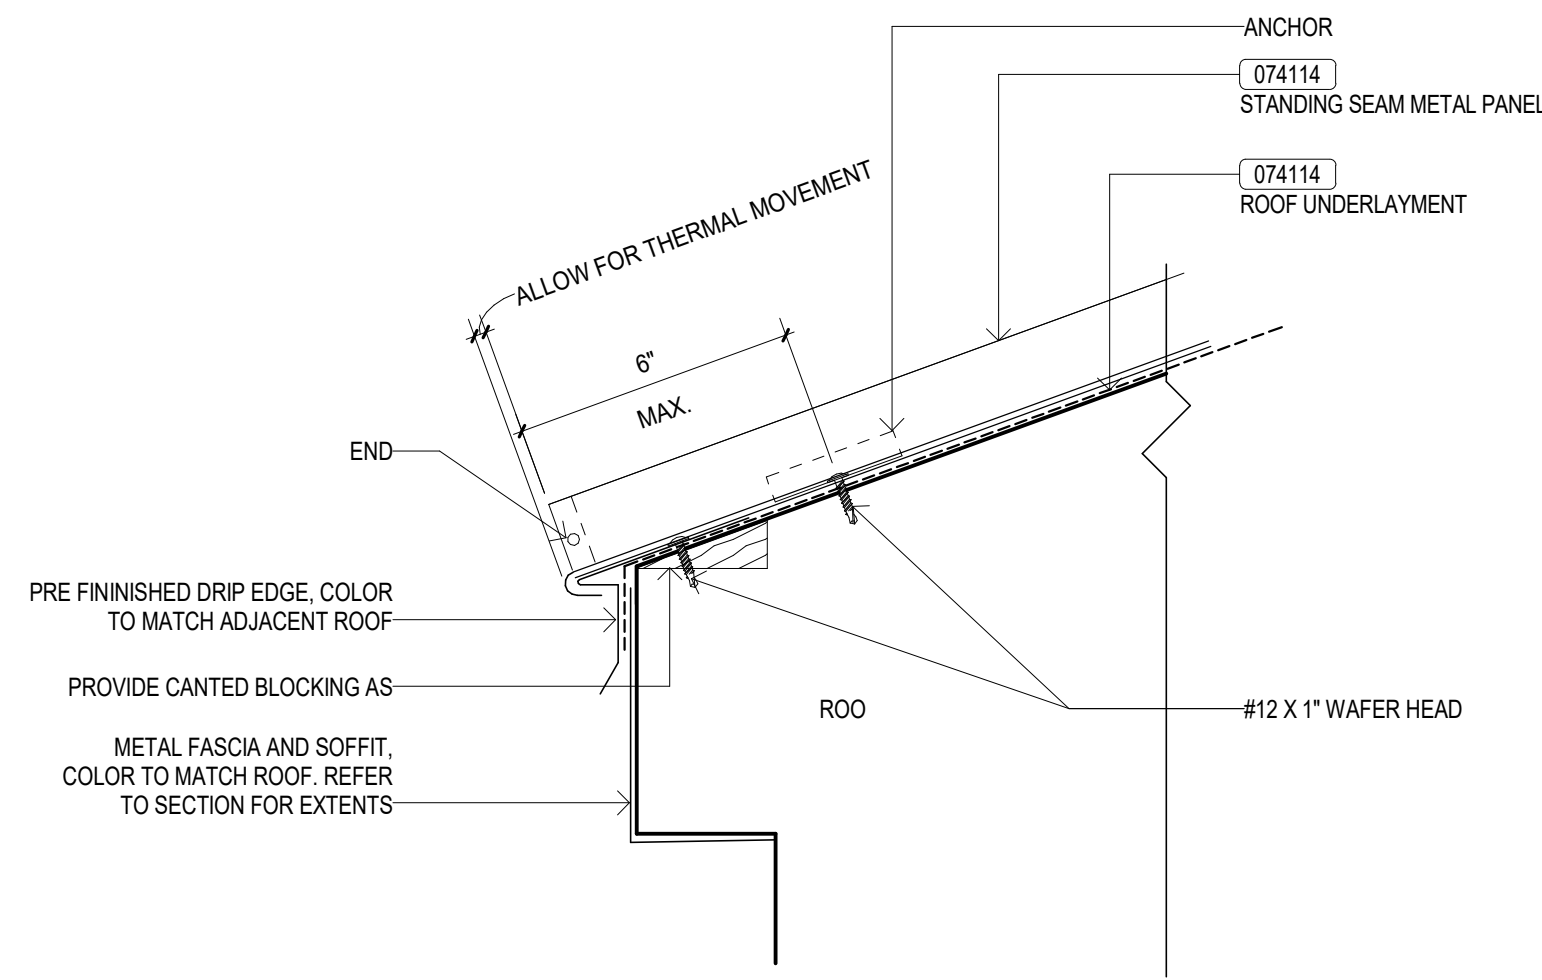


3 Standing Seam - Eave Detail
3" = 1'-0"

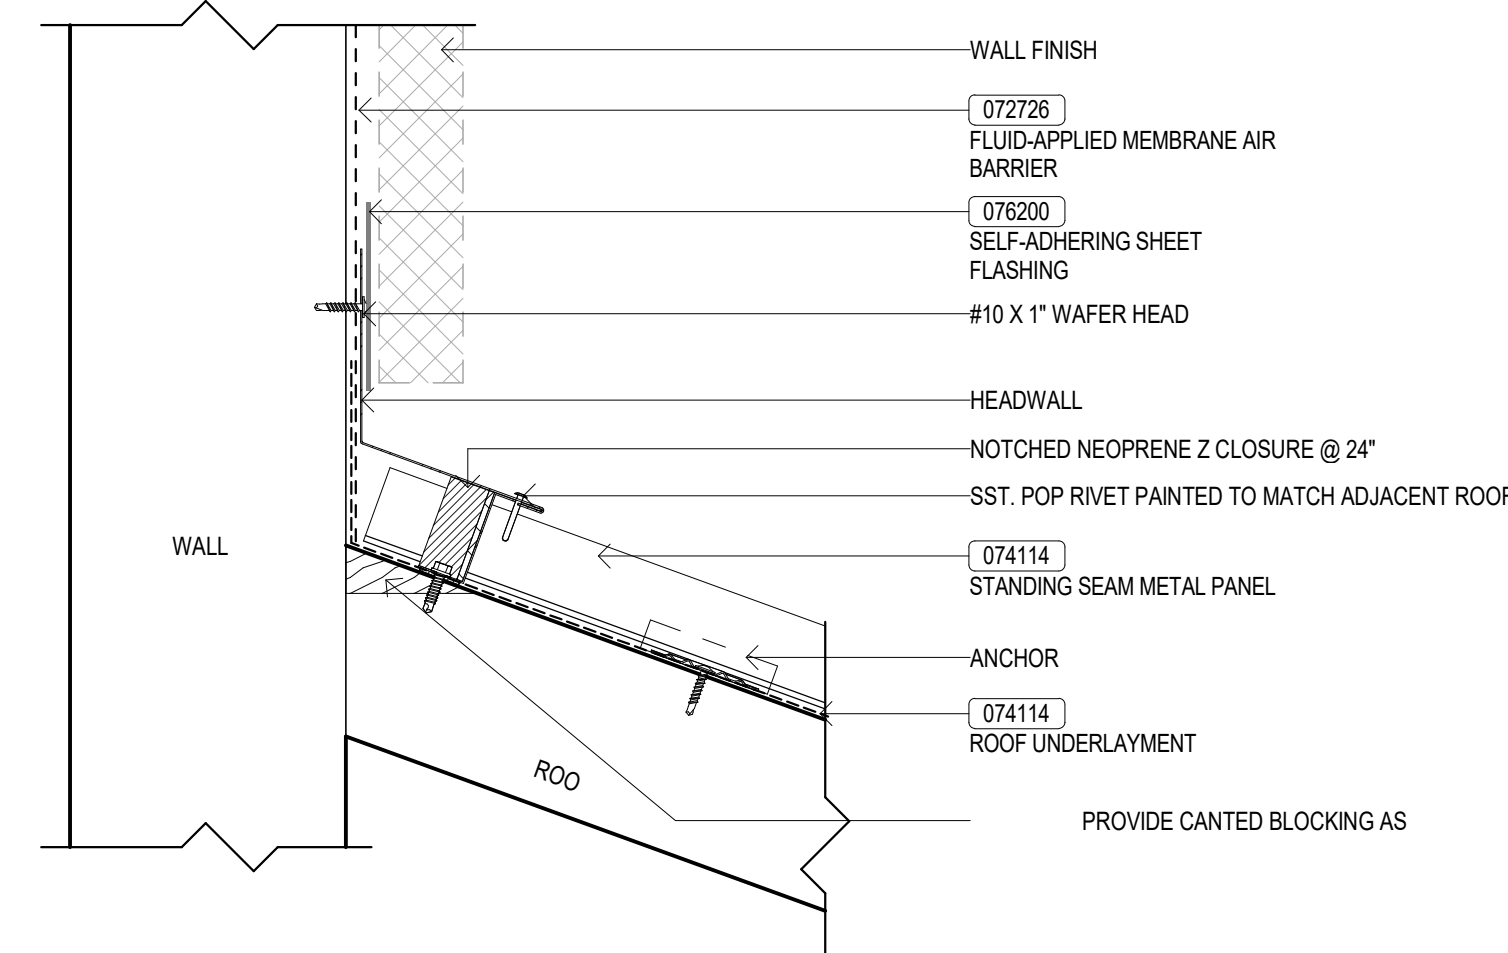


6 Standing Seam - Headwall Detail
3" = 1'-0"

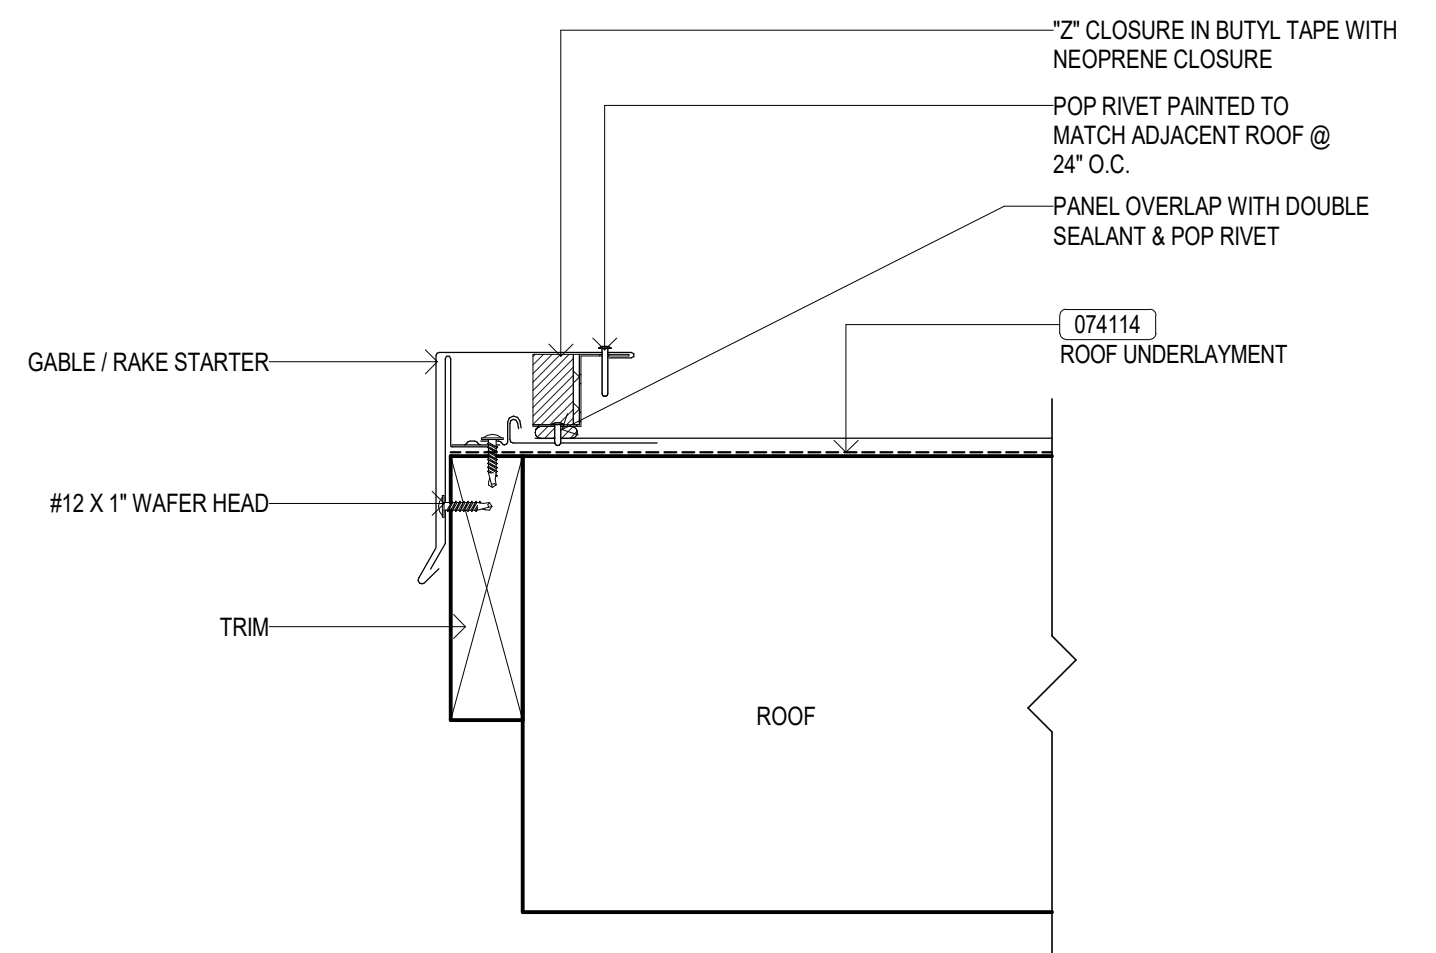


5 Standing Seam - Gable Detail
3" = 1'-0"

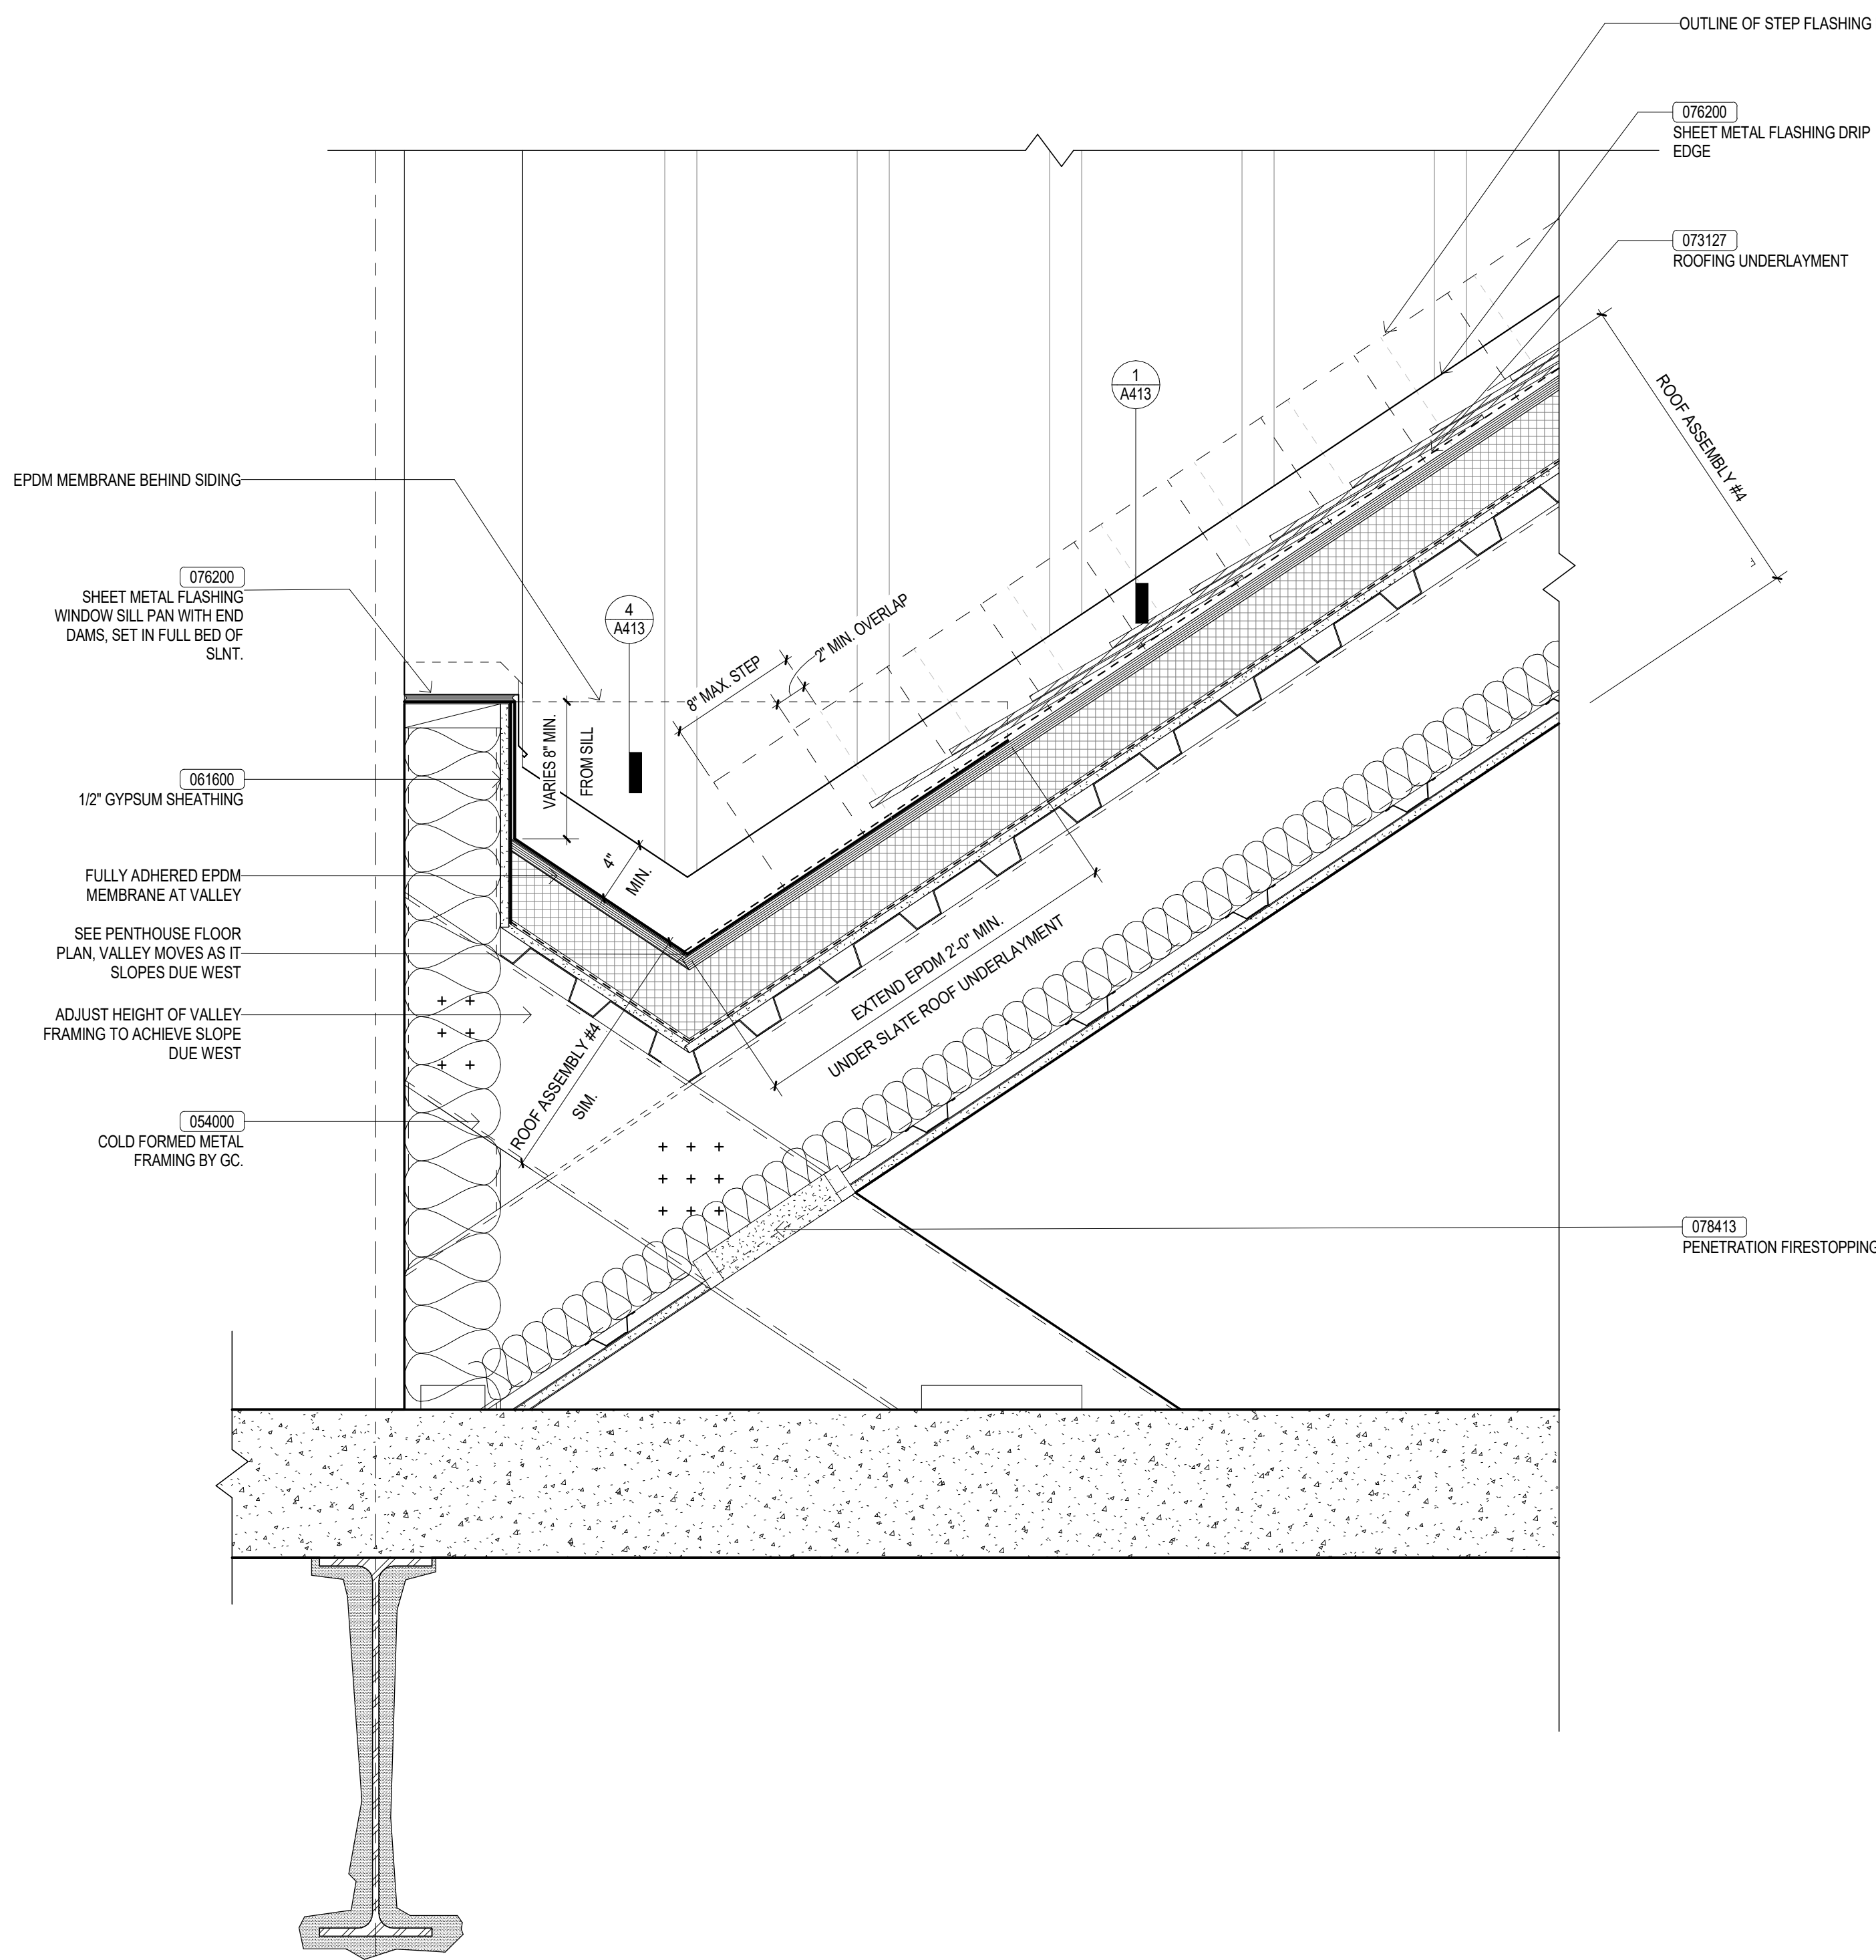

2 Slate Valley Detail
1 1/2" = 1'-0"

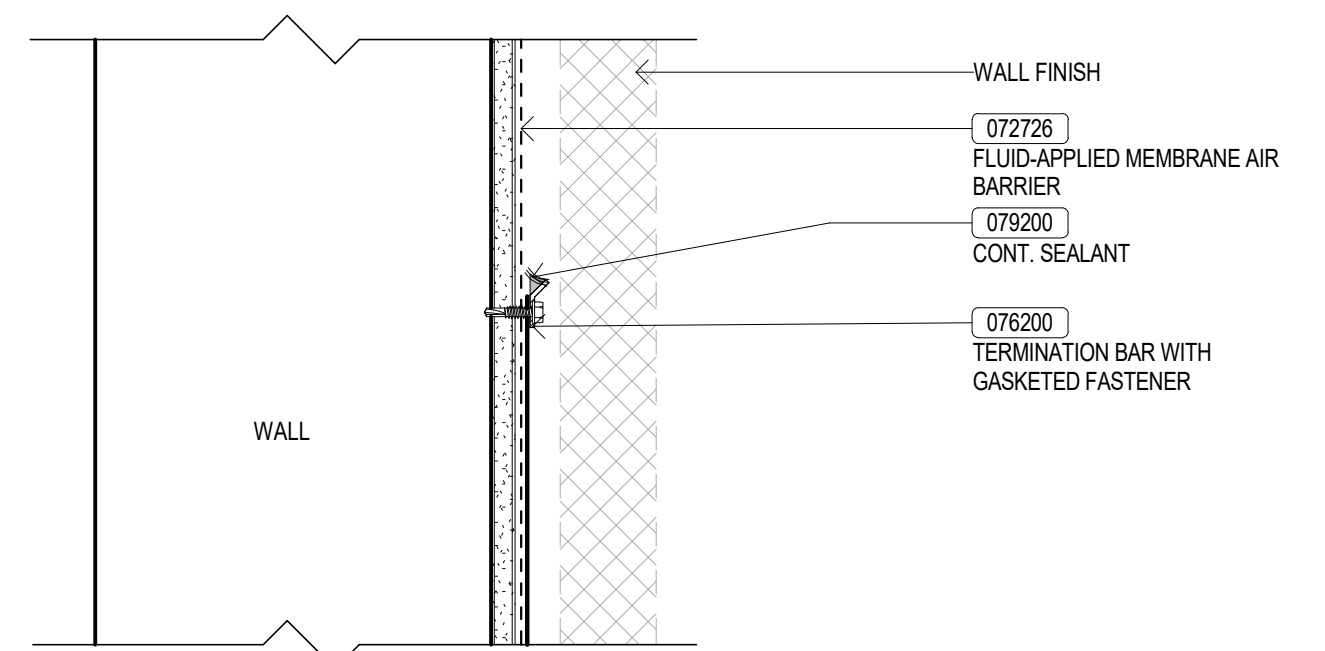

4 EPDM Termination Bar
3" = 1'-0"

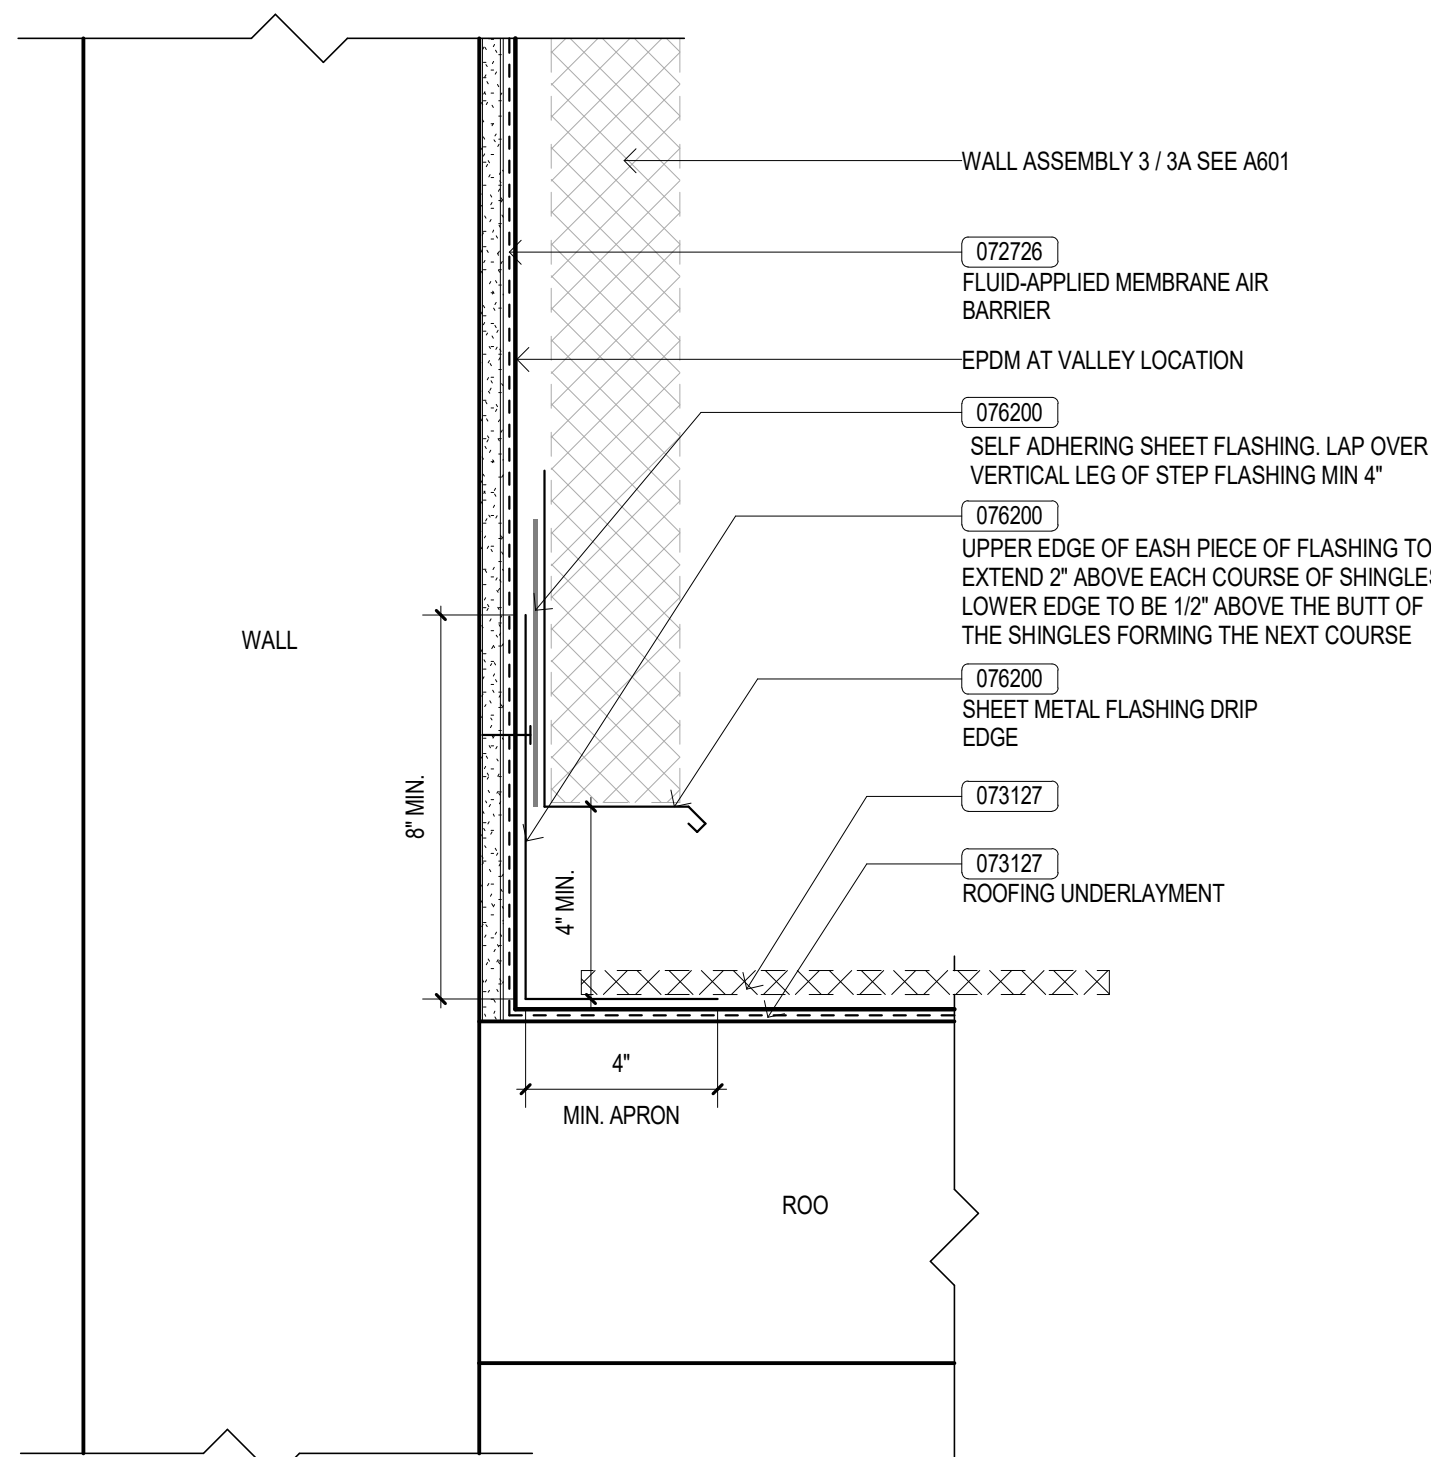

1 Typical Step Flashing
3" = 1'-0"

RIVERHOUSE AT Odette's

274 SOUTH RIVER ROAD
NEW HOPE, PA 18938

OWNER/ OPERATOR:
GATEWAY TO NEW HOPE, LLC
274 South River Road
New Hope, PA 18938

ARCHITECT:
STOKES ARCHITECTURE
1700 Sansom Street
Philadelphia, PA 19103
tel: (215) 523-9190

INTERIOR DESIGNER
BALONGUE DESIGN INC
707 Maitland Road
Villanova, PA 19085
tel: (610) 525-7593
fax: (610) 525-7594

CIVIL ENGINEER:
VAN CLEEF ENGINEERING
ASSOCIATES, LLC
501 North Main Street
Doylestown, PA 18901
tel: (215) 345-1076
fax: (215) 345-1730

STRUCTURAL ENGINEER:
O'DONNELL & NACCARATO
111 S. Independence Mall East Suite 950
Philadelphia, PA 19106
tel: (215) 925-3788

MEP ENGINEER:
WICK FISHER WHITE
111 S. Independence Mall East Suite 400
Philadelphia, PA 19106
tel: (215) 627-3200
fax: (215) 627-4540

LIGHTING DESIGNER
BRIAN ORTER LIGHTING DESIGN LLC
227 W. 29th St 8th Floor
New York, NY 10001
tel: (646) 502-7568

STOKES.
ARCHITECTURE + DESIGN
STOKESARCH.COM

SEAL

0 ISSUE FOR PERMIT 2019-0228

ALL DIMENSIONS AND RELATIONSHIPS MUST BE VERIFIED BY CONTRACTOR. THE ARCHITECT IS TO BE NOTIFIED OF ANY DISCREPANCIES BEFORE PROCEEDING WITH THE CONSTRUCTION. DO NOT SCALE FROM DRAWINGS.

PROJECT #: 1351
FILENAME: Odettes_v2017_current.rvt
DRAWN: Author
CHECKED: Checker
DATE: 2019-0228

PERMIT SET

ROOF DETAILS

DRAWING

A413