




7 TPO TYPICAL EDGE TERMINATION
A414 3' = 1'-0"

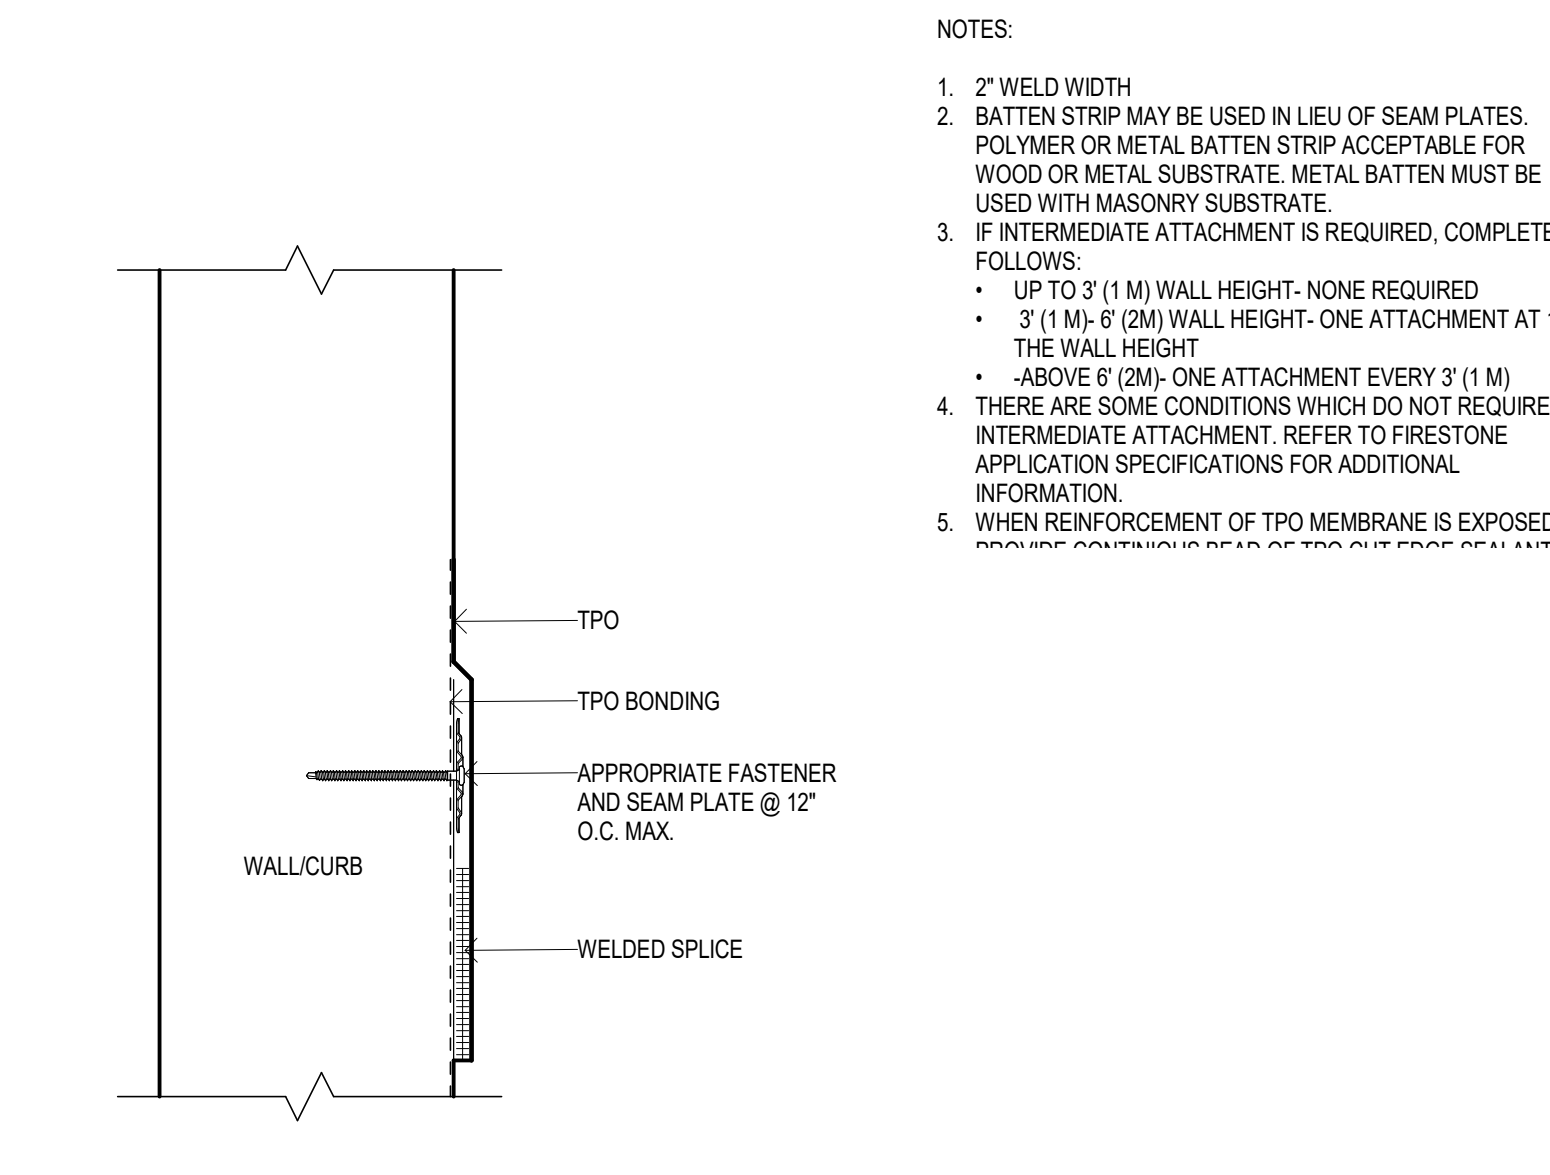


10 TPO WALL FLASHING WIH WELDED SPLICE
A414 3' = 1'-0"

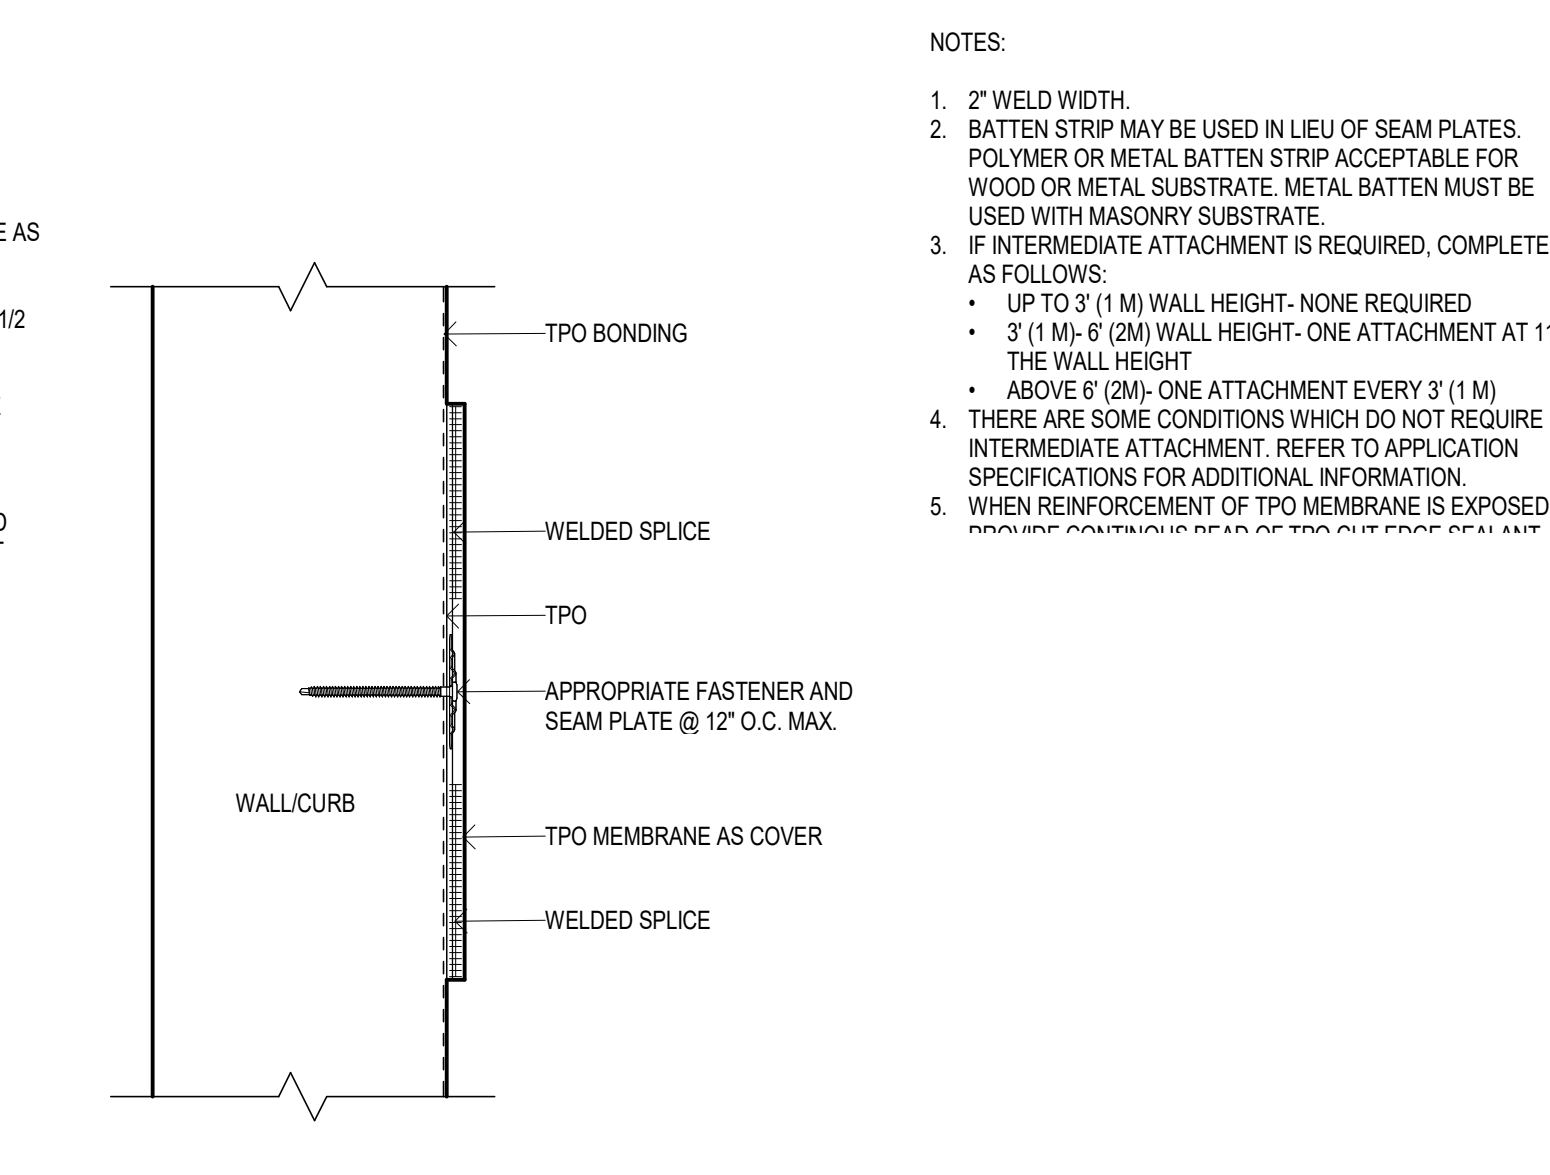


9 TPO WALL FLASHING WITH COVER STRIP
A414 3' = 1'-0"

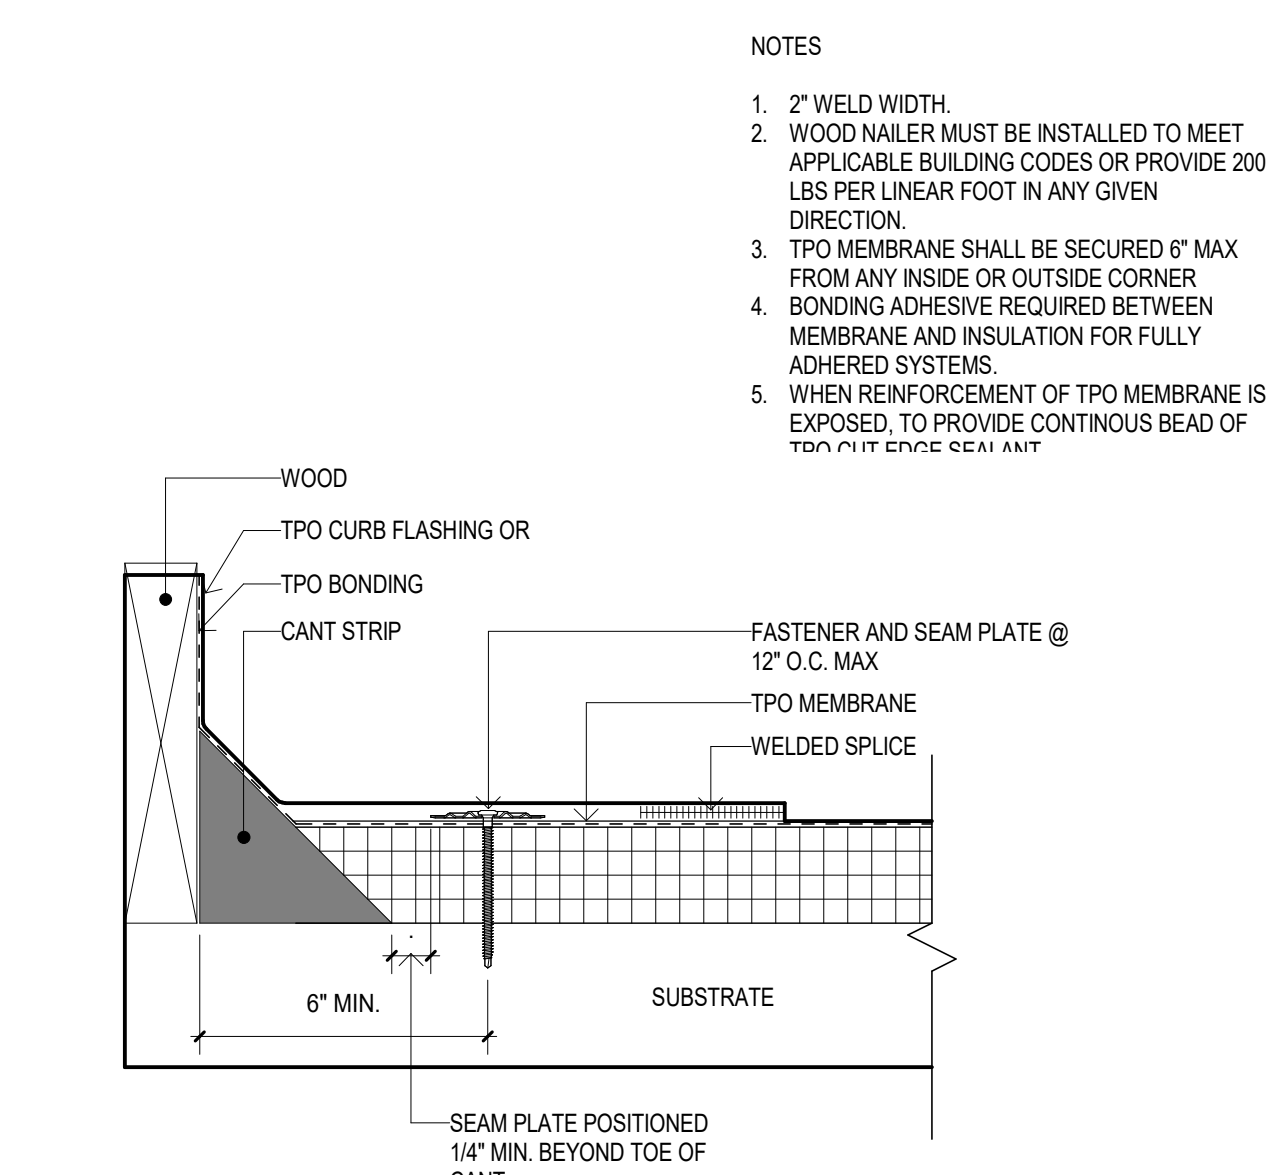


8 TPO TERMINATION / CURB WITH CANT
A414 3' = 1'-0"

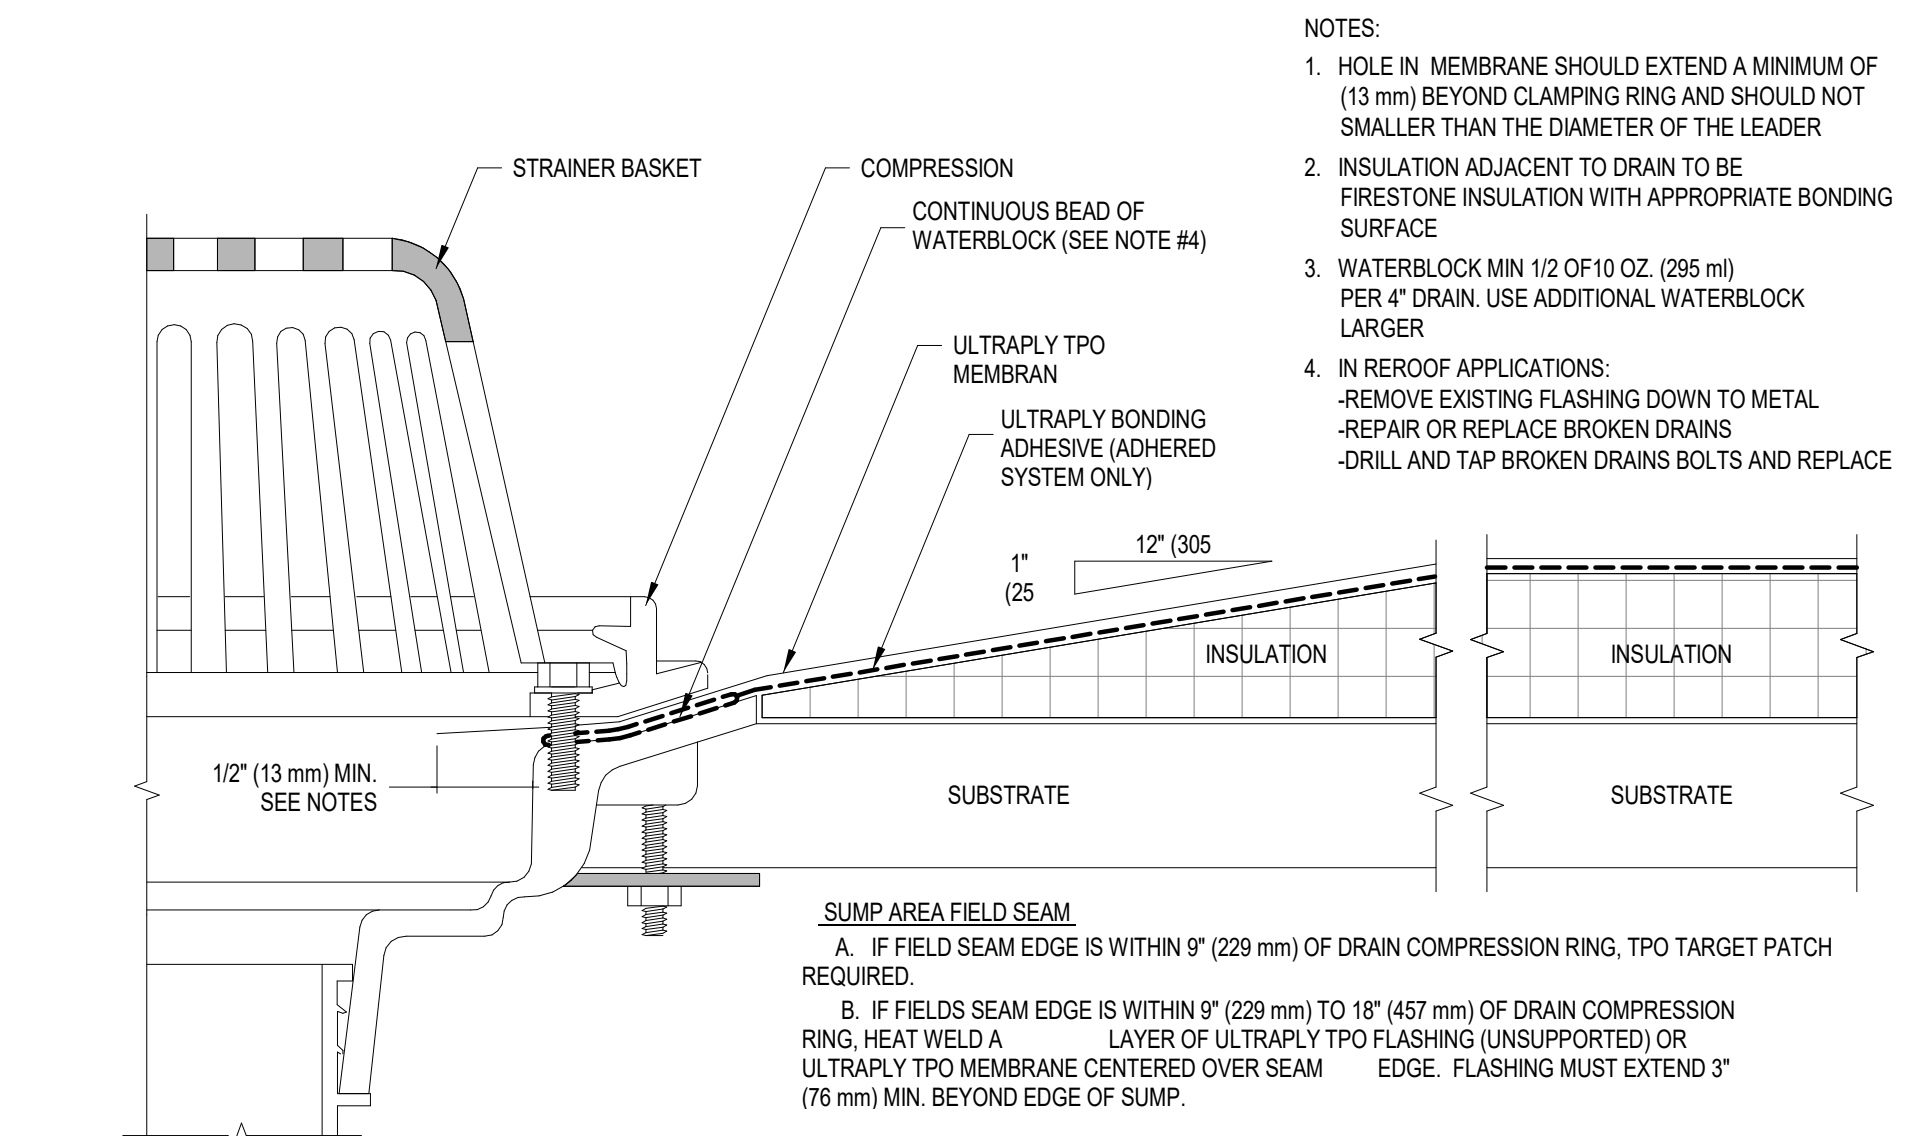


12 ROOF DRAIN
A414 6' = 1'-0"

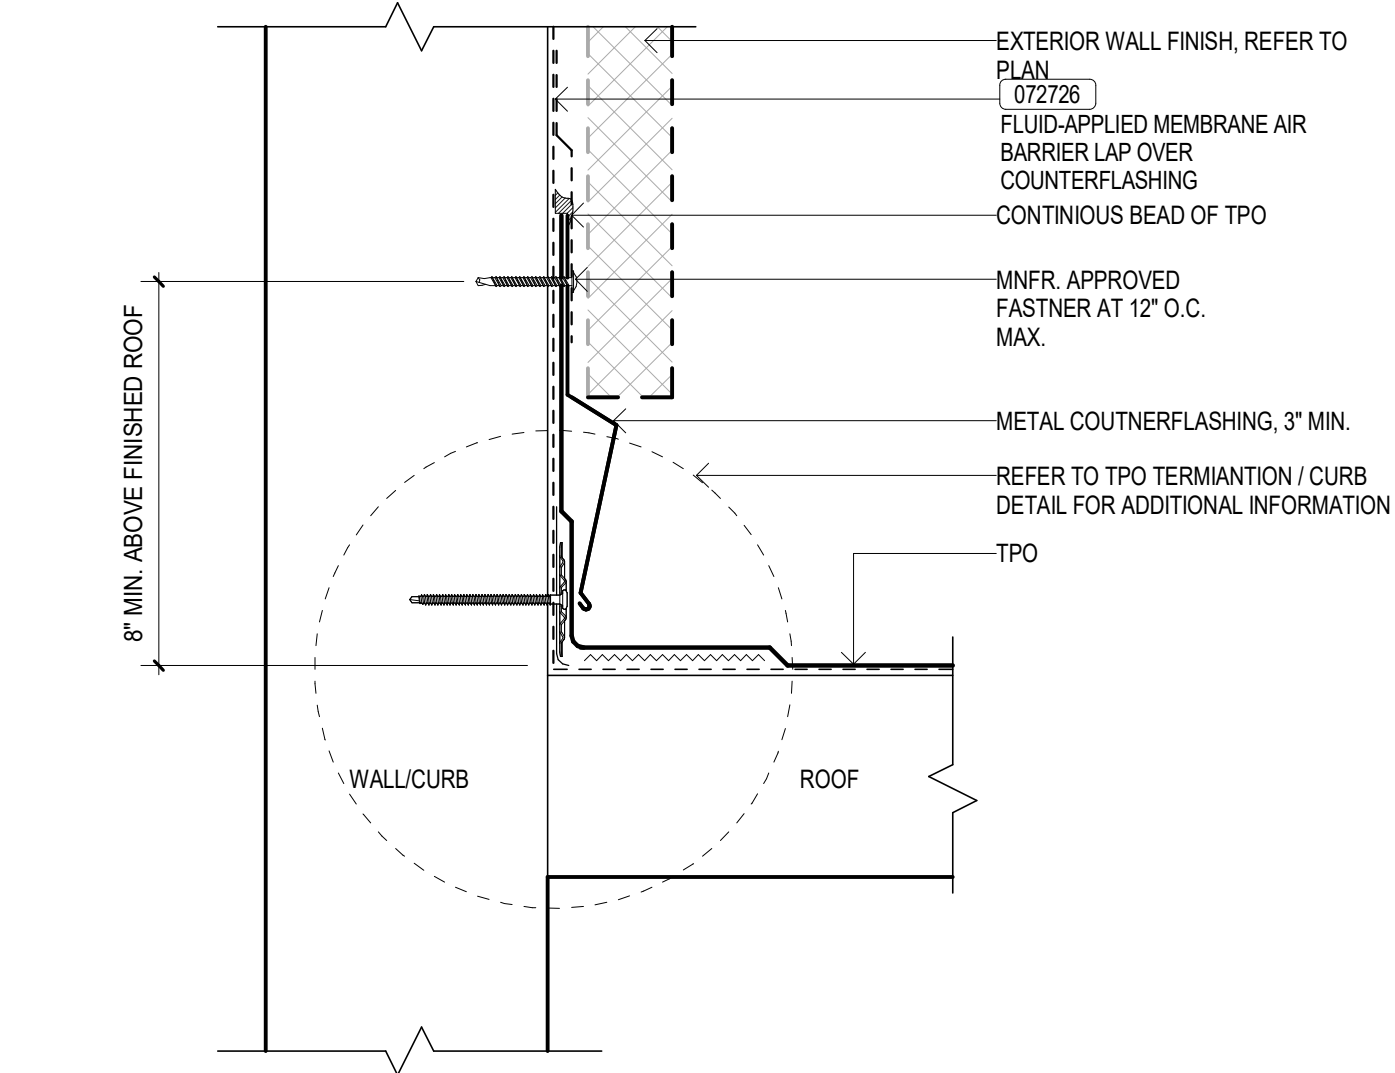


6 TPO AT WALL FINISH
A414 3' = 1'-0"

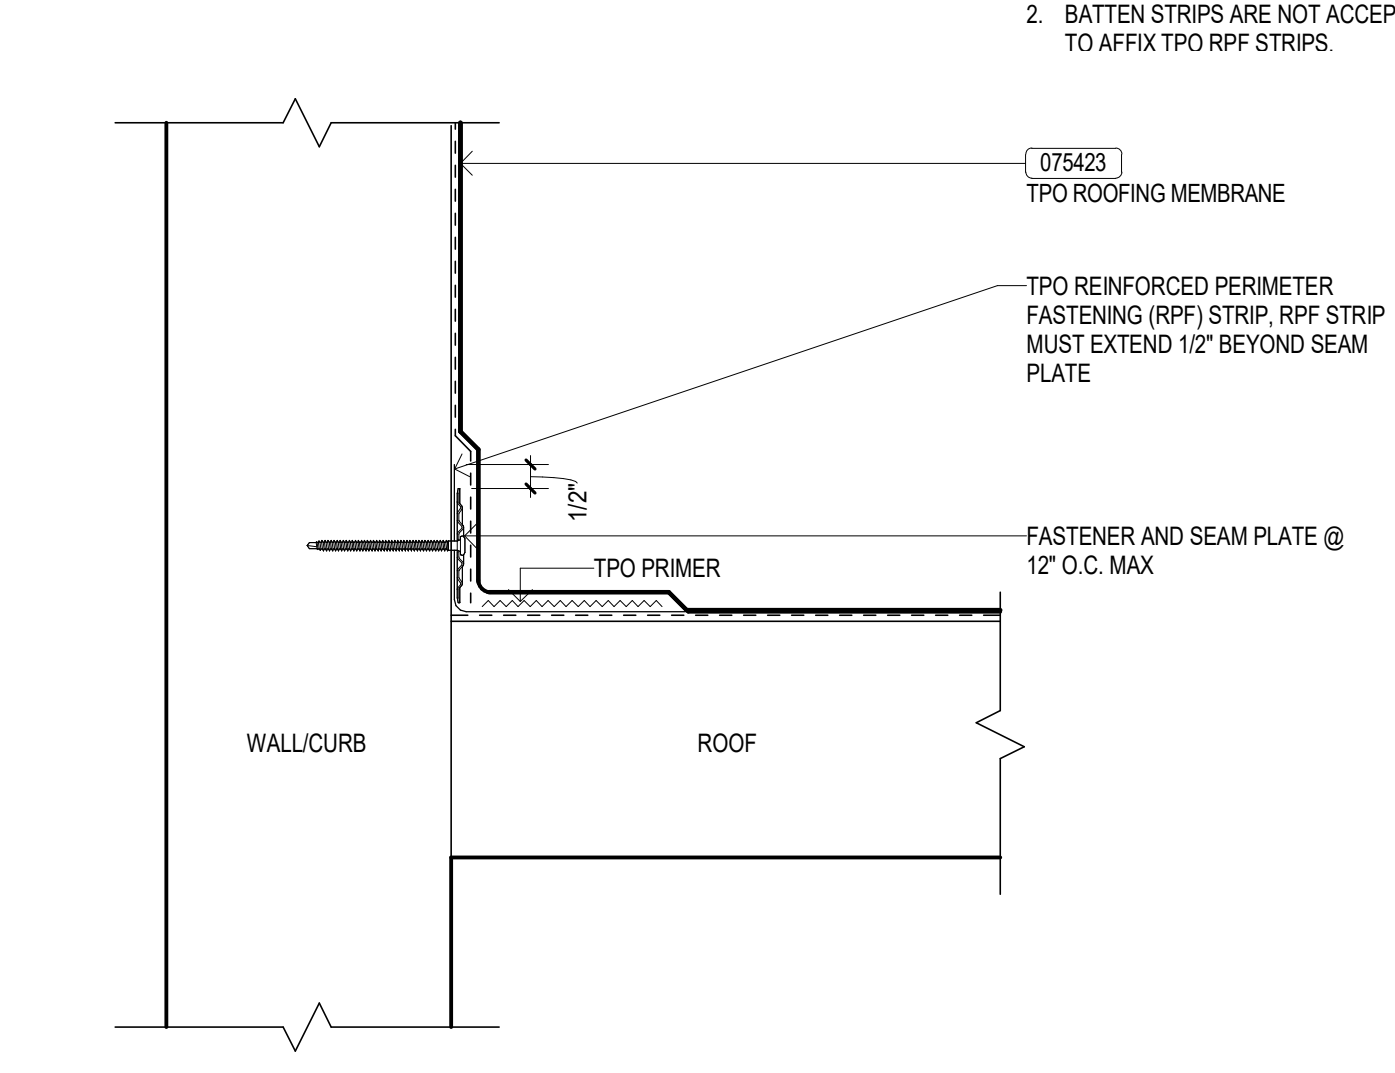


5 TPO TERMINATION / CURB
A414 3' = 1'-0"

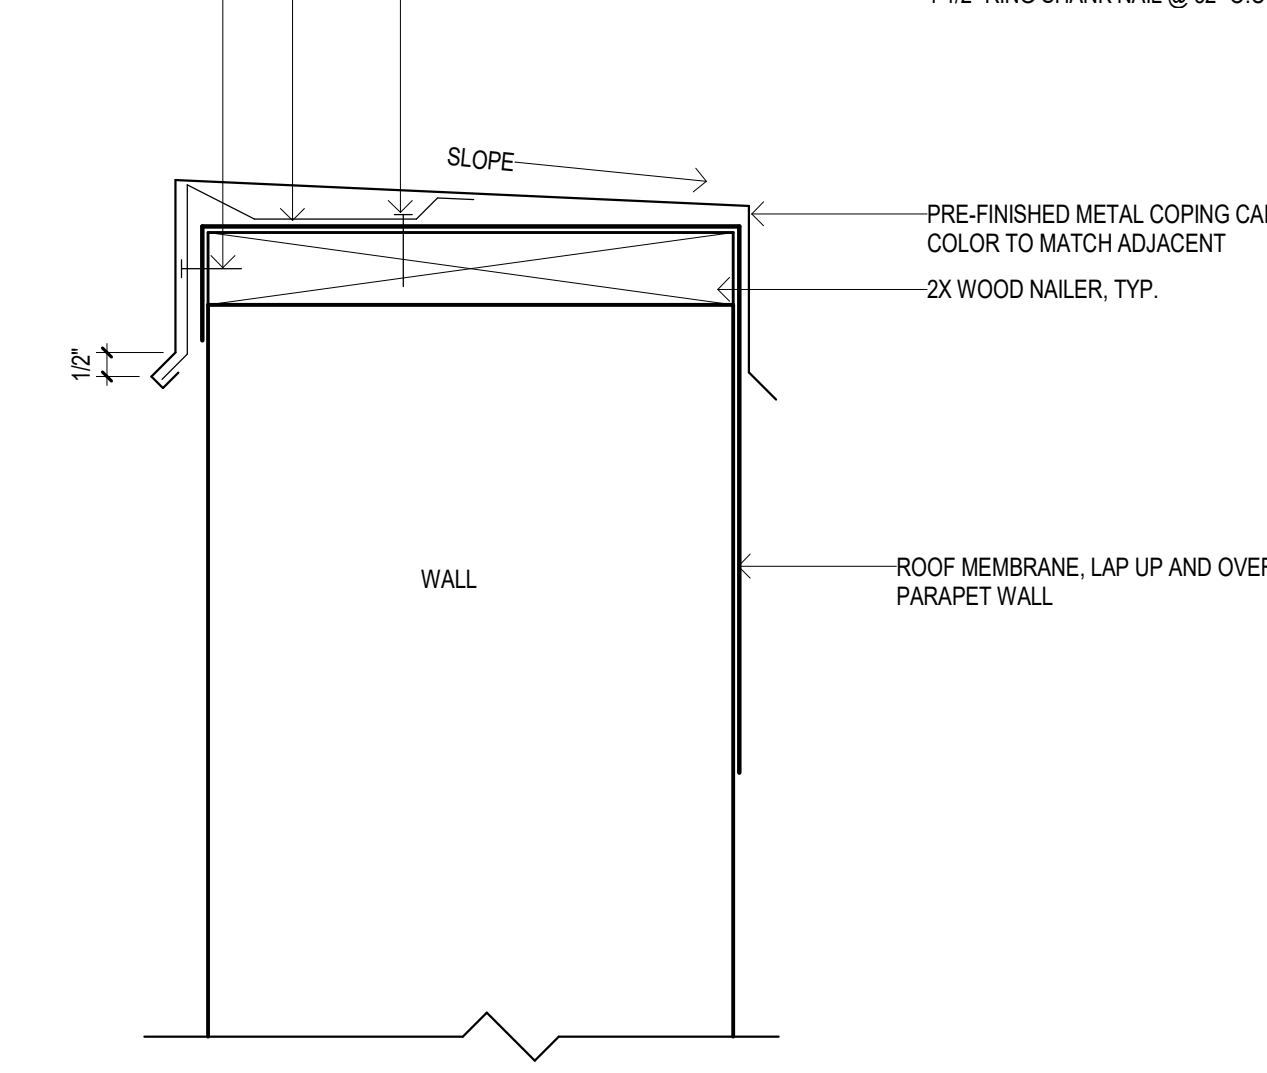


4 TPO CAP FLASHING DETAIL
A414 3' = 1'-0"

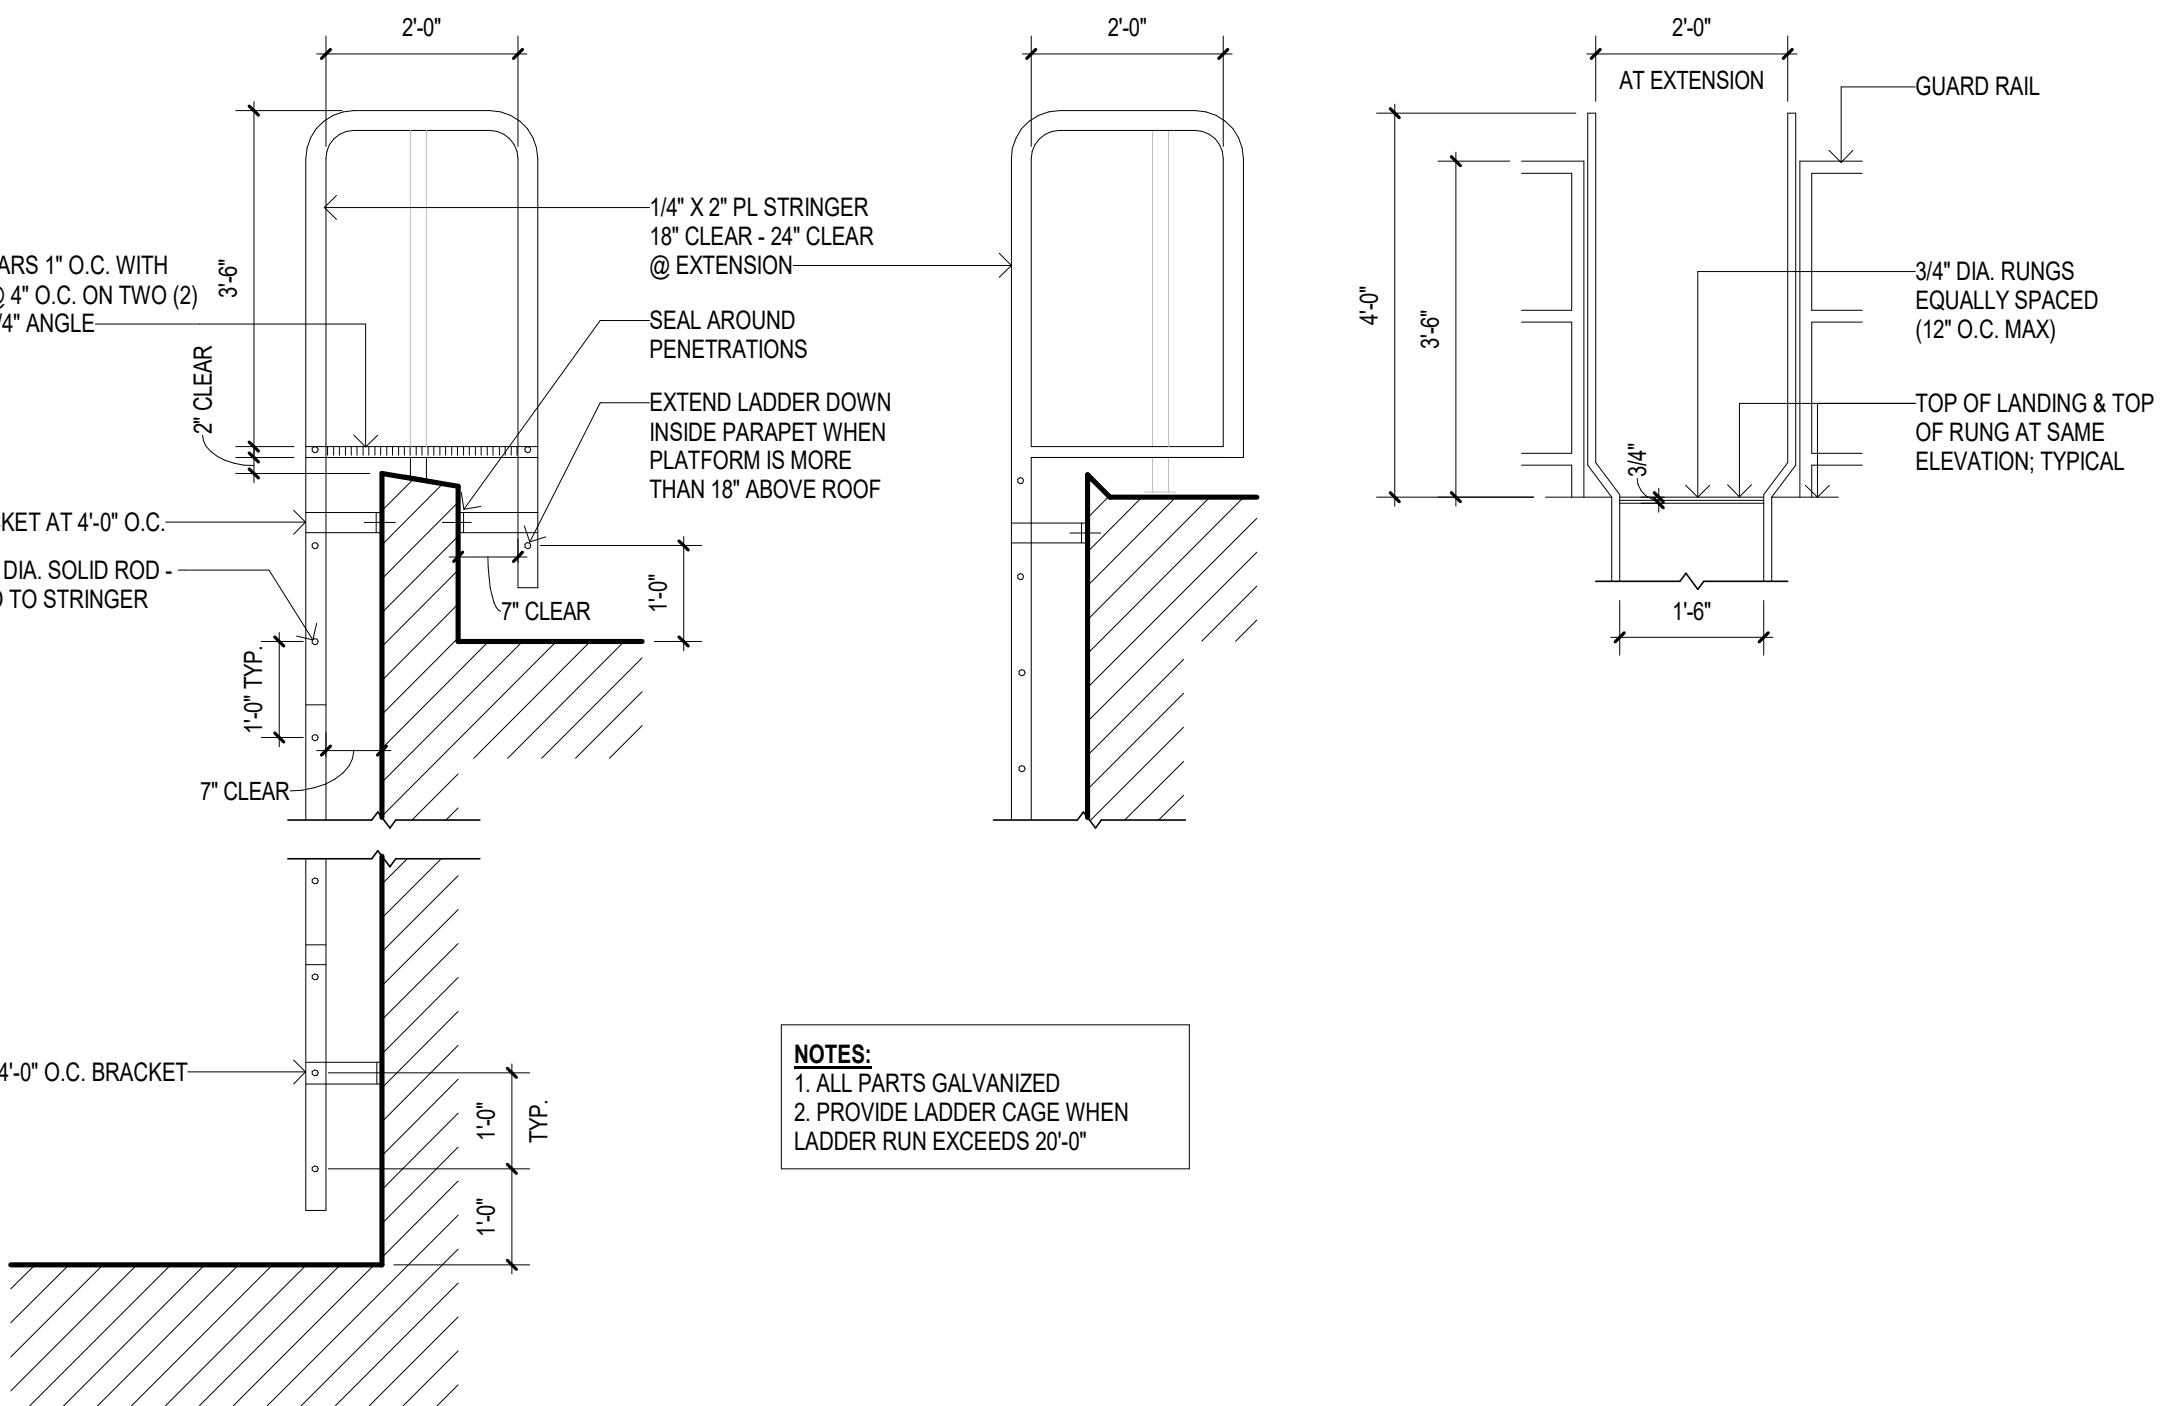

3 DETAIL - TYPICAL ROOF ACCESS LADDER
A414 12' = 1'-0"

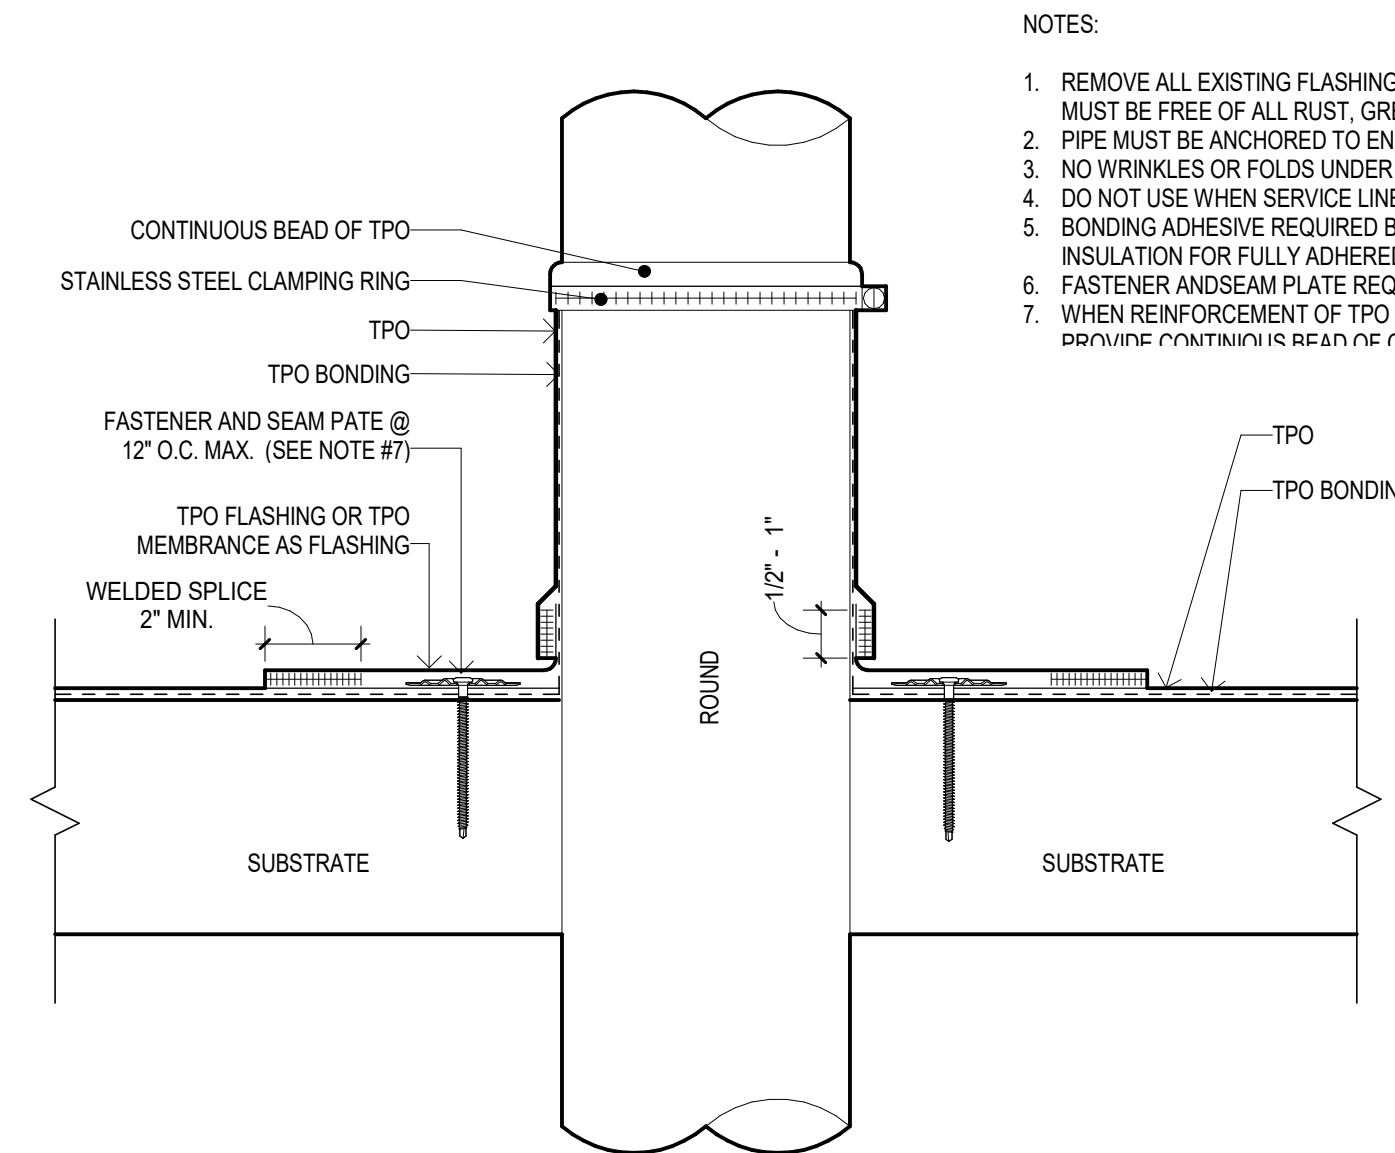

2 TPO ROUND PENETRATION
A414 3' = 1'-0"

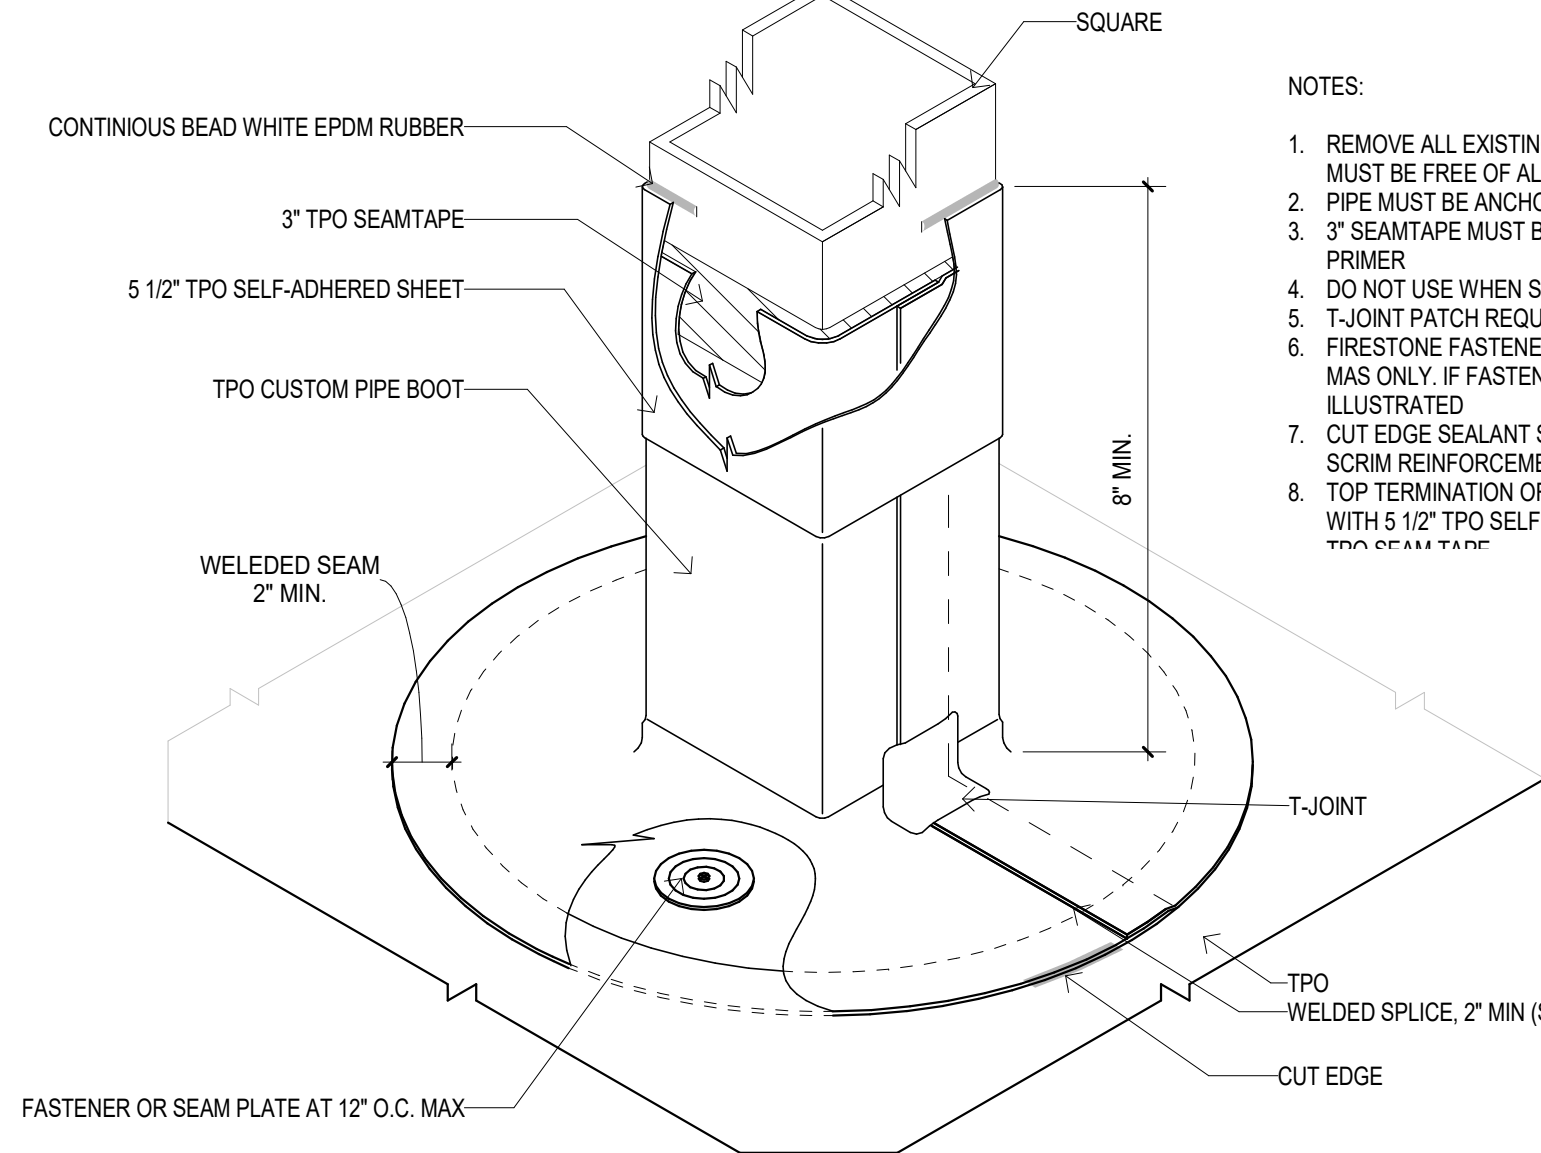

1 TPO SQUARE POST TERMINATION
A414 12' = 1'-0"