

RIVERHOUSE AT
Odette's

274 SOUTH RIVER ROAD
NEW HOPE, PA 18938

OWNER/ OPERATOR:
GATEWAY TO NEW HOPE, LLC
274 South River Road
New Hope, PA 18938

ARCHITECT:
STOKES ARCHITECTURE
1700 Sansom Street
Philadelphia, PA 19103
tel: (215) 523-9190

INTERIOR DESIGNER:
BALONGUE DESIGN INC
707 Matsonford Road
Villanova, PA 19085
tel: (610) 525-7593
fax: (610) 525-7594

CIVIL ENGINEER:
VAN CLEEF ENGINEERING
ASSOCIATES, LLC
501 North Main Street
Doylestown, PA 18901
tel: (215) 345-1076
fax: (215) 345-1730

STRUCTURAL ENGINEER:
O'DONNELL & NACCARATO
111 S. Independence Mall East Suite 950
Philadelphia, PA 19106
tel: (215) 925-3788

MEP ENGINEER:
WICK FISHER WHITE
111 S. Independence Mall East Suite 400
Philadelphia, PA 19106
tel: (215) 627-0200
fax: (215) 627-0240

LIGHTING DESIGNER:
BRIAN ORTER LIGHTING DESIGN LLC
227 W. 29th St 8th Floor
New York, NY 10001
tel: (646) 502-7568

STOKES.
ARCHITECTURE + DESIGN
STOKESARCH.COM

SEAL

1	GENERAL REVISIONS	2019-0229
0	ISSUE FOR PERMIT	2019-0228

MARK	REVISIONS	DATE
------	-----------	------


PROJECT #:	1351
FILENAME:	Odettes.v2017.current.rvt
DRAWN:	Author
CHECKED:	Checker
DATE:	2019-0228

PERMIT SET

REAR DECK STAIR PLANS
SECTIONS & ELEVATIONS


DRAWING

A507

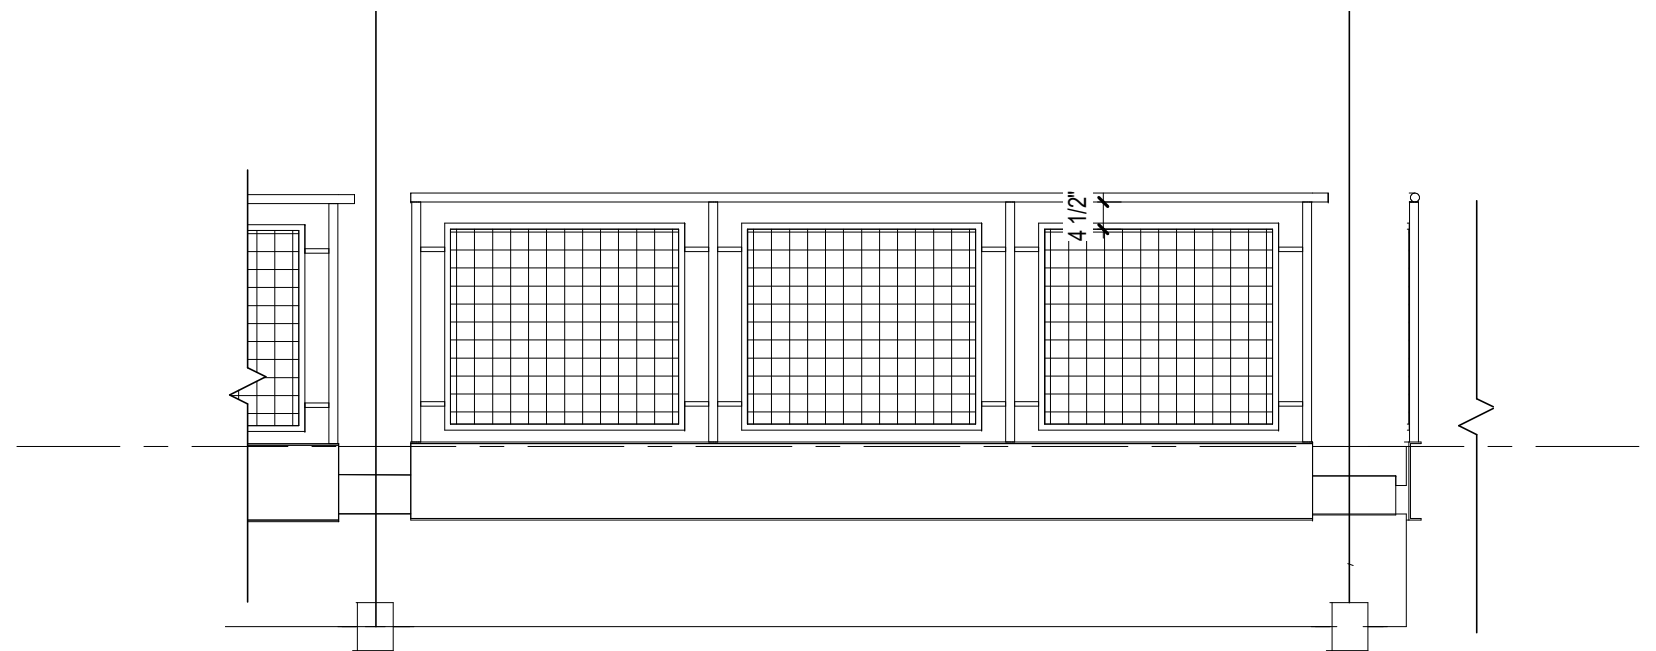


8 TYPICAL RAILING ELEVATION
A507 3/8" = 1'-0"


BASE FLOOD ELEV. 6.5

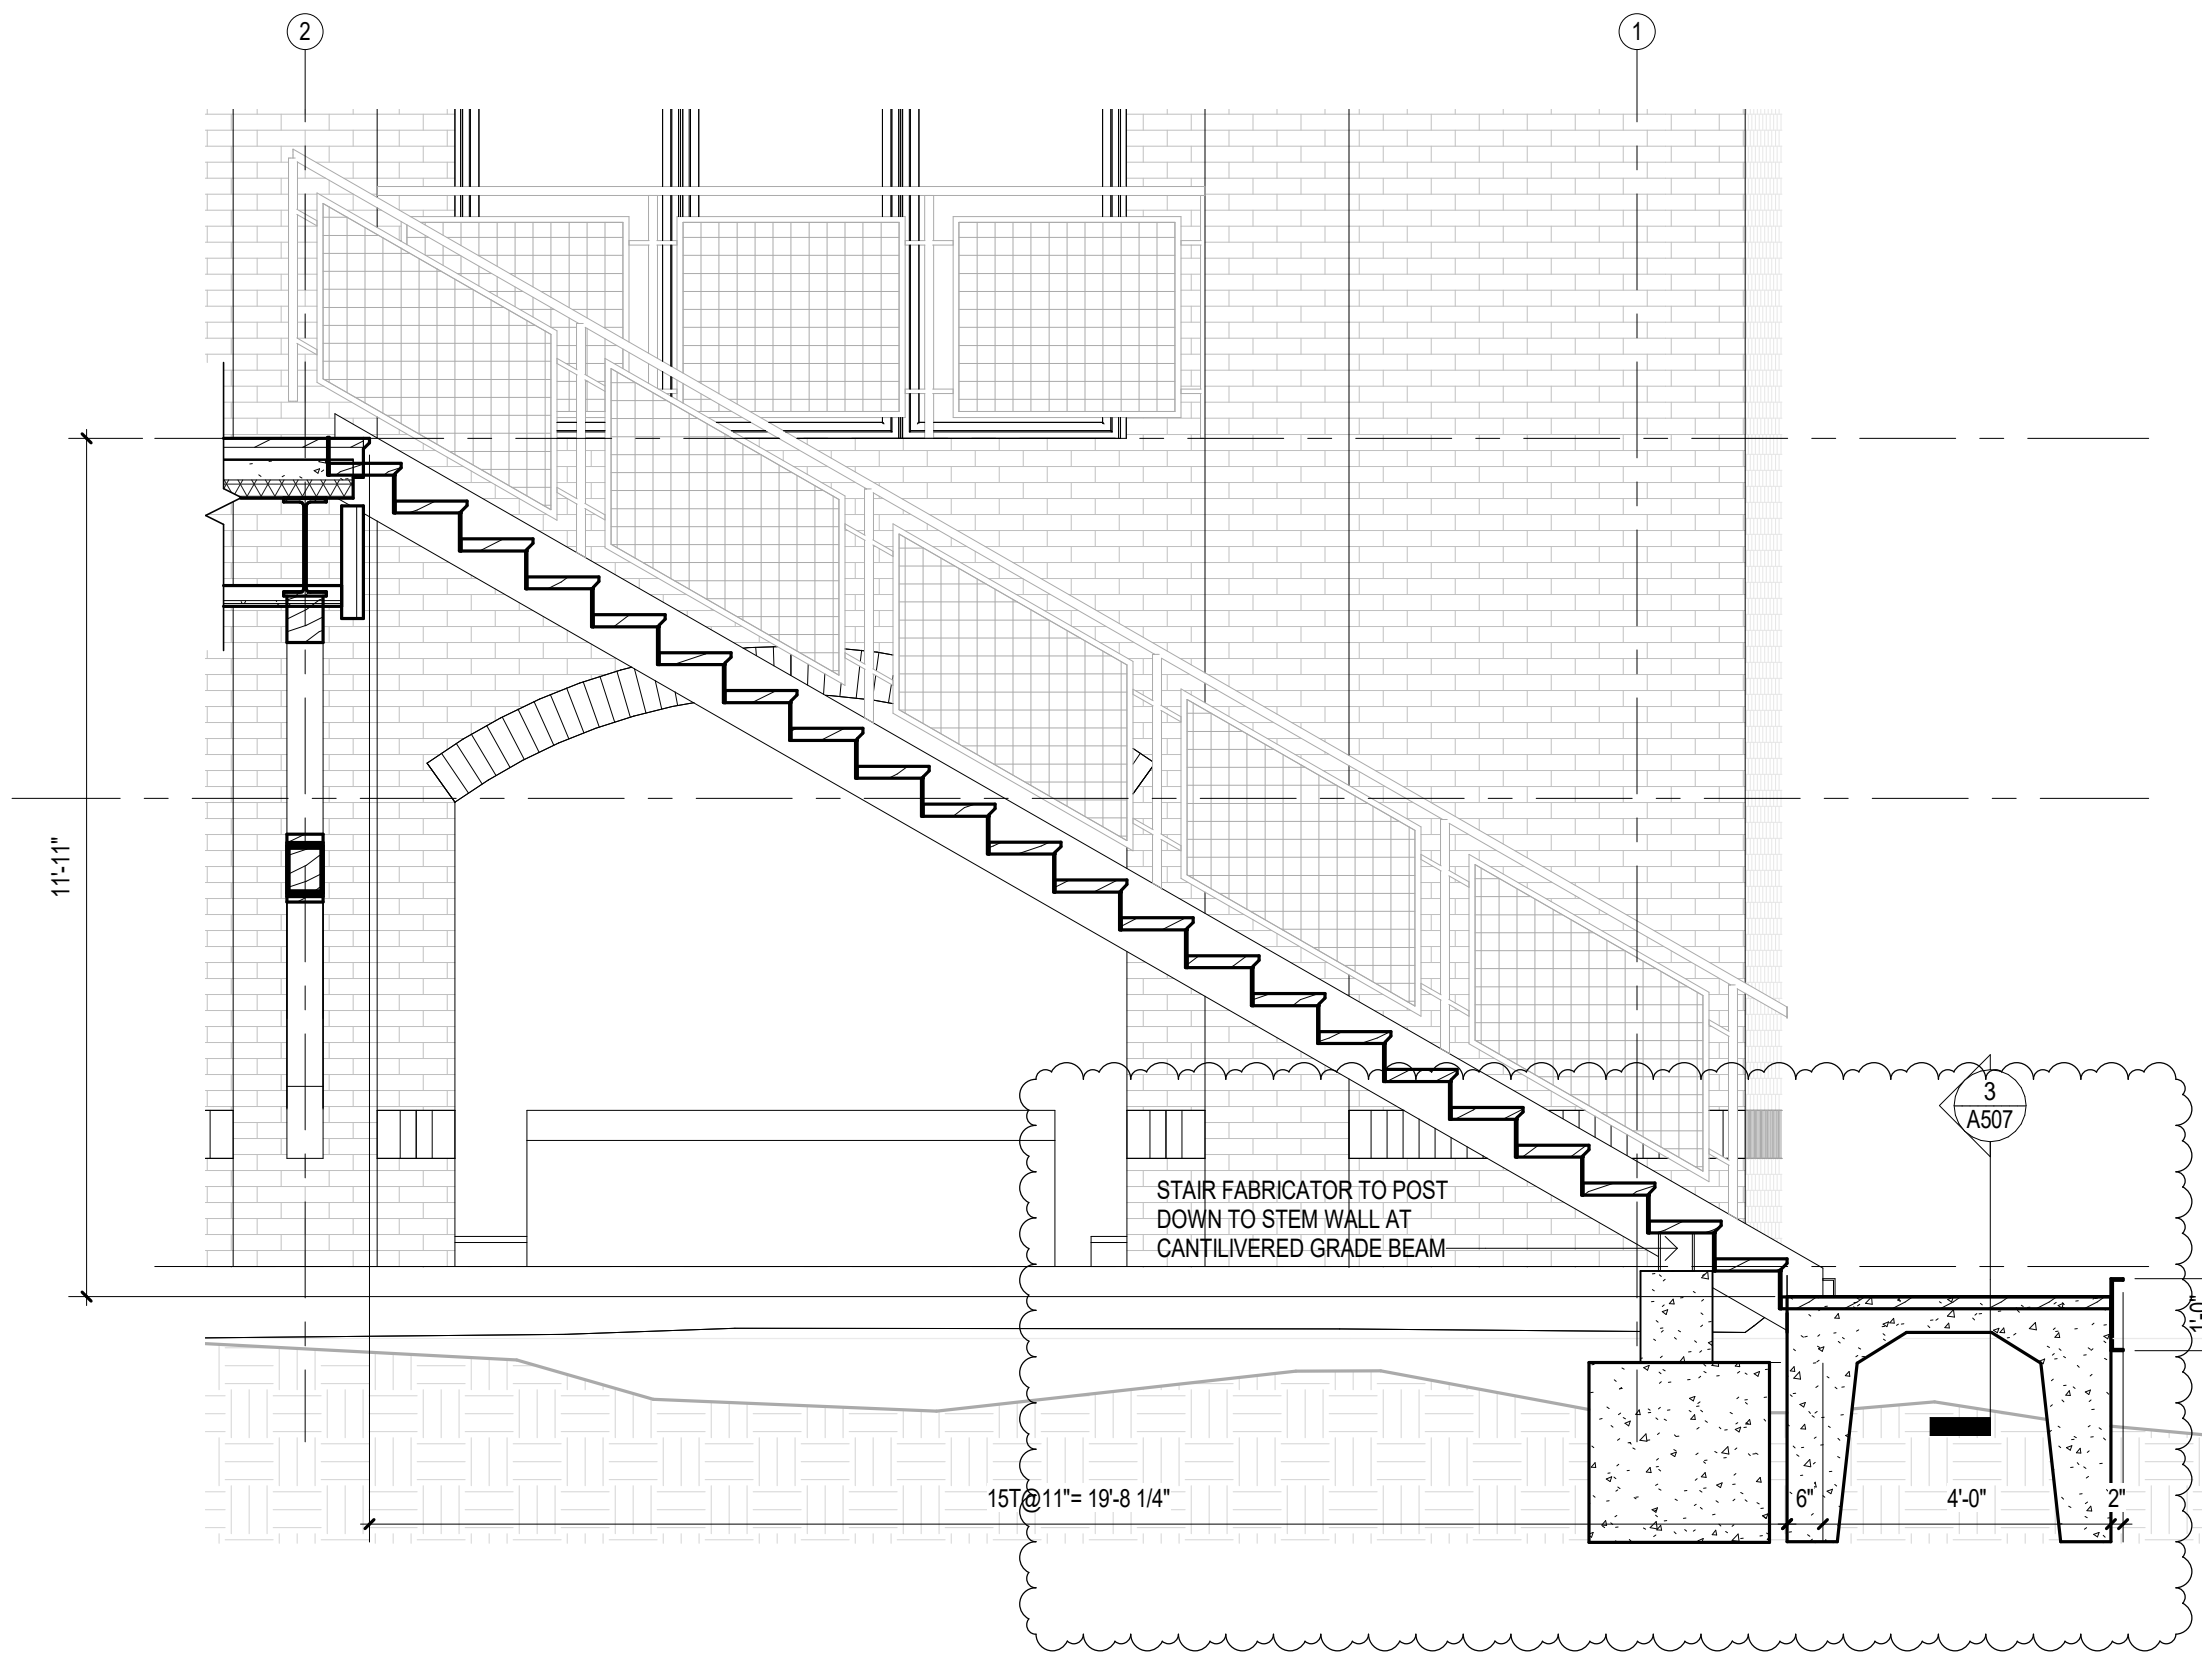

4 REAR DECK STAIR SECTION
A507 3/8" = 1'-0"

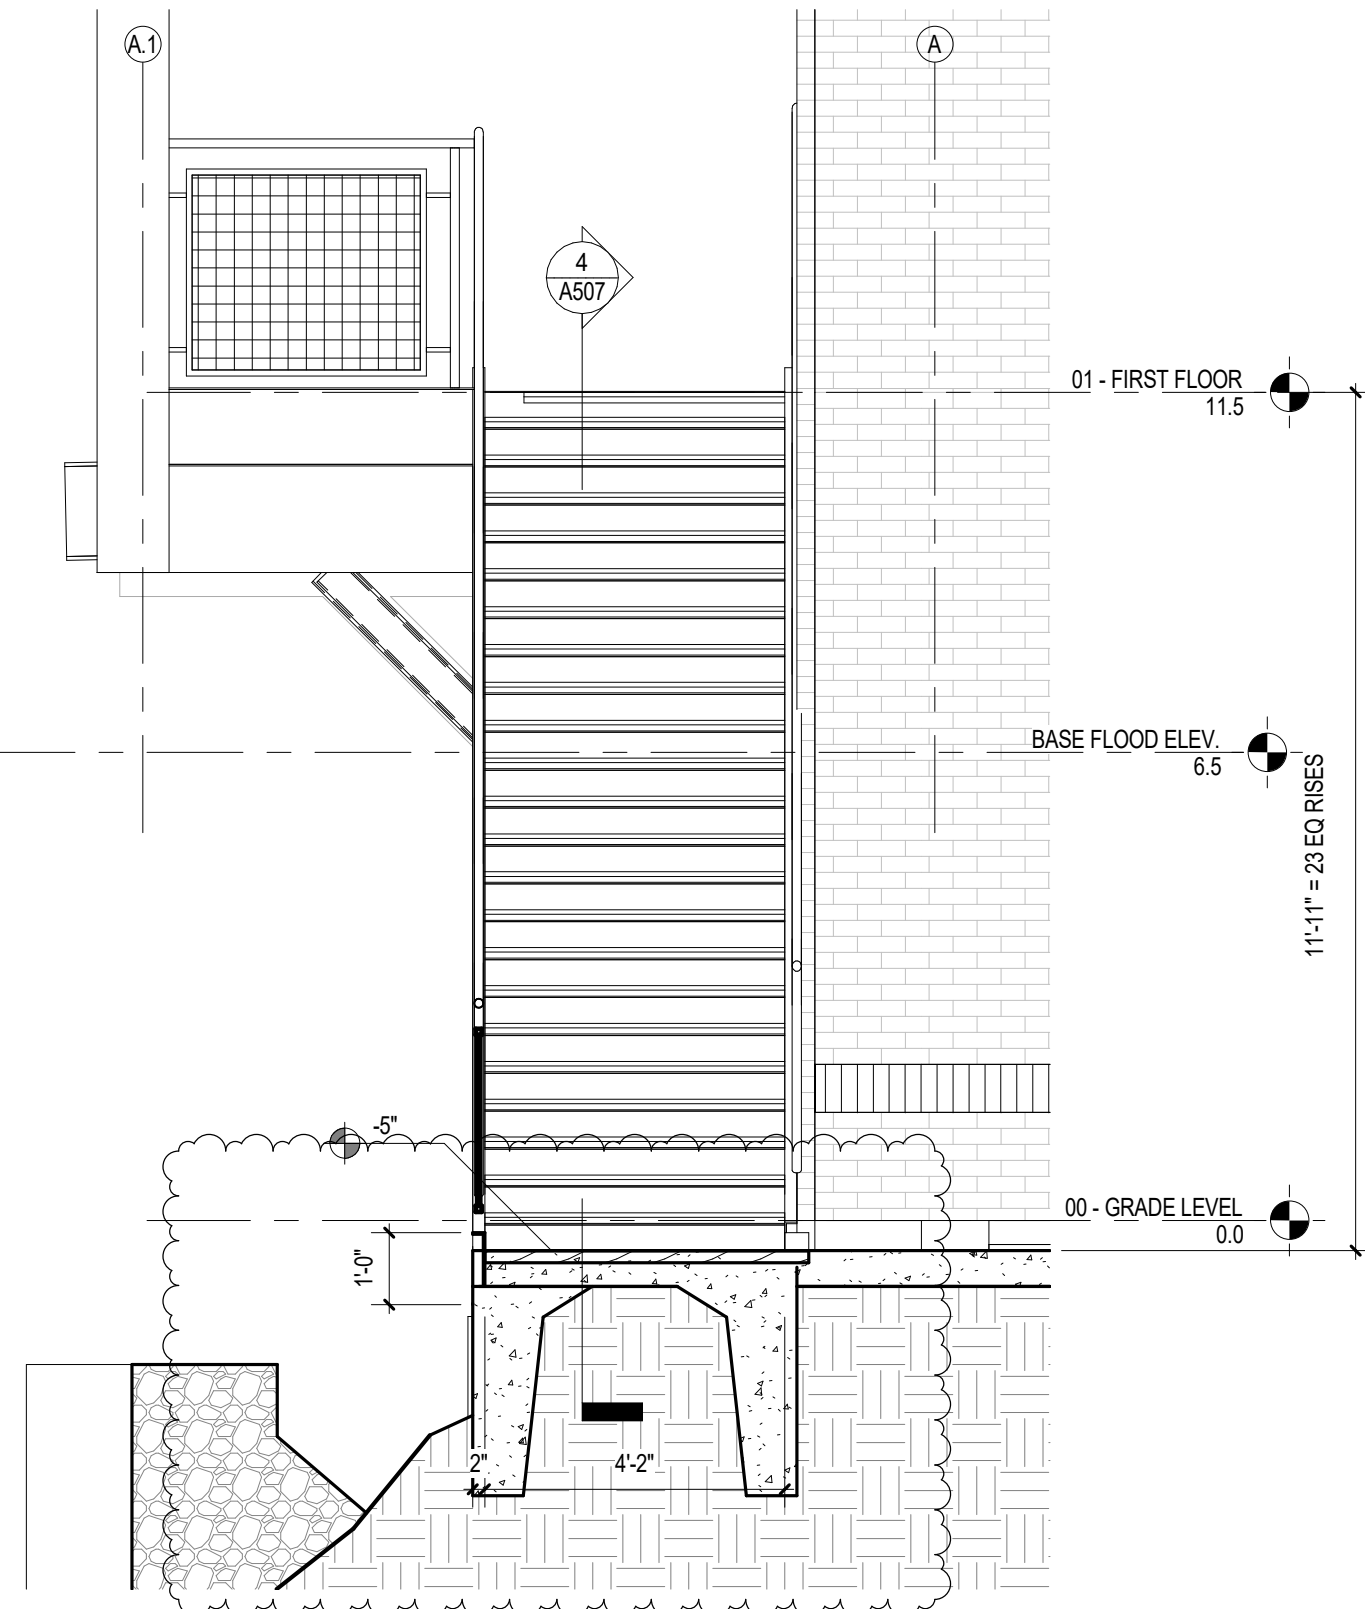

3 REAR DECK STAIR SECTION
A507 3/8" = 1'-0"

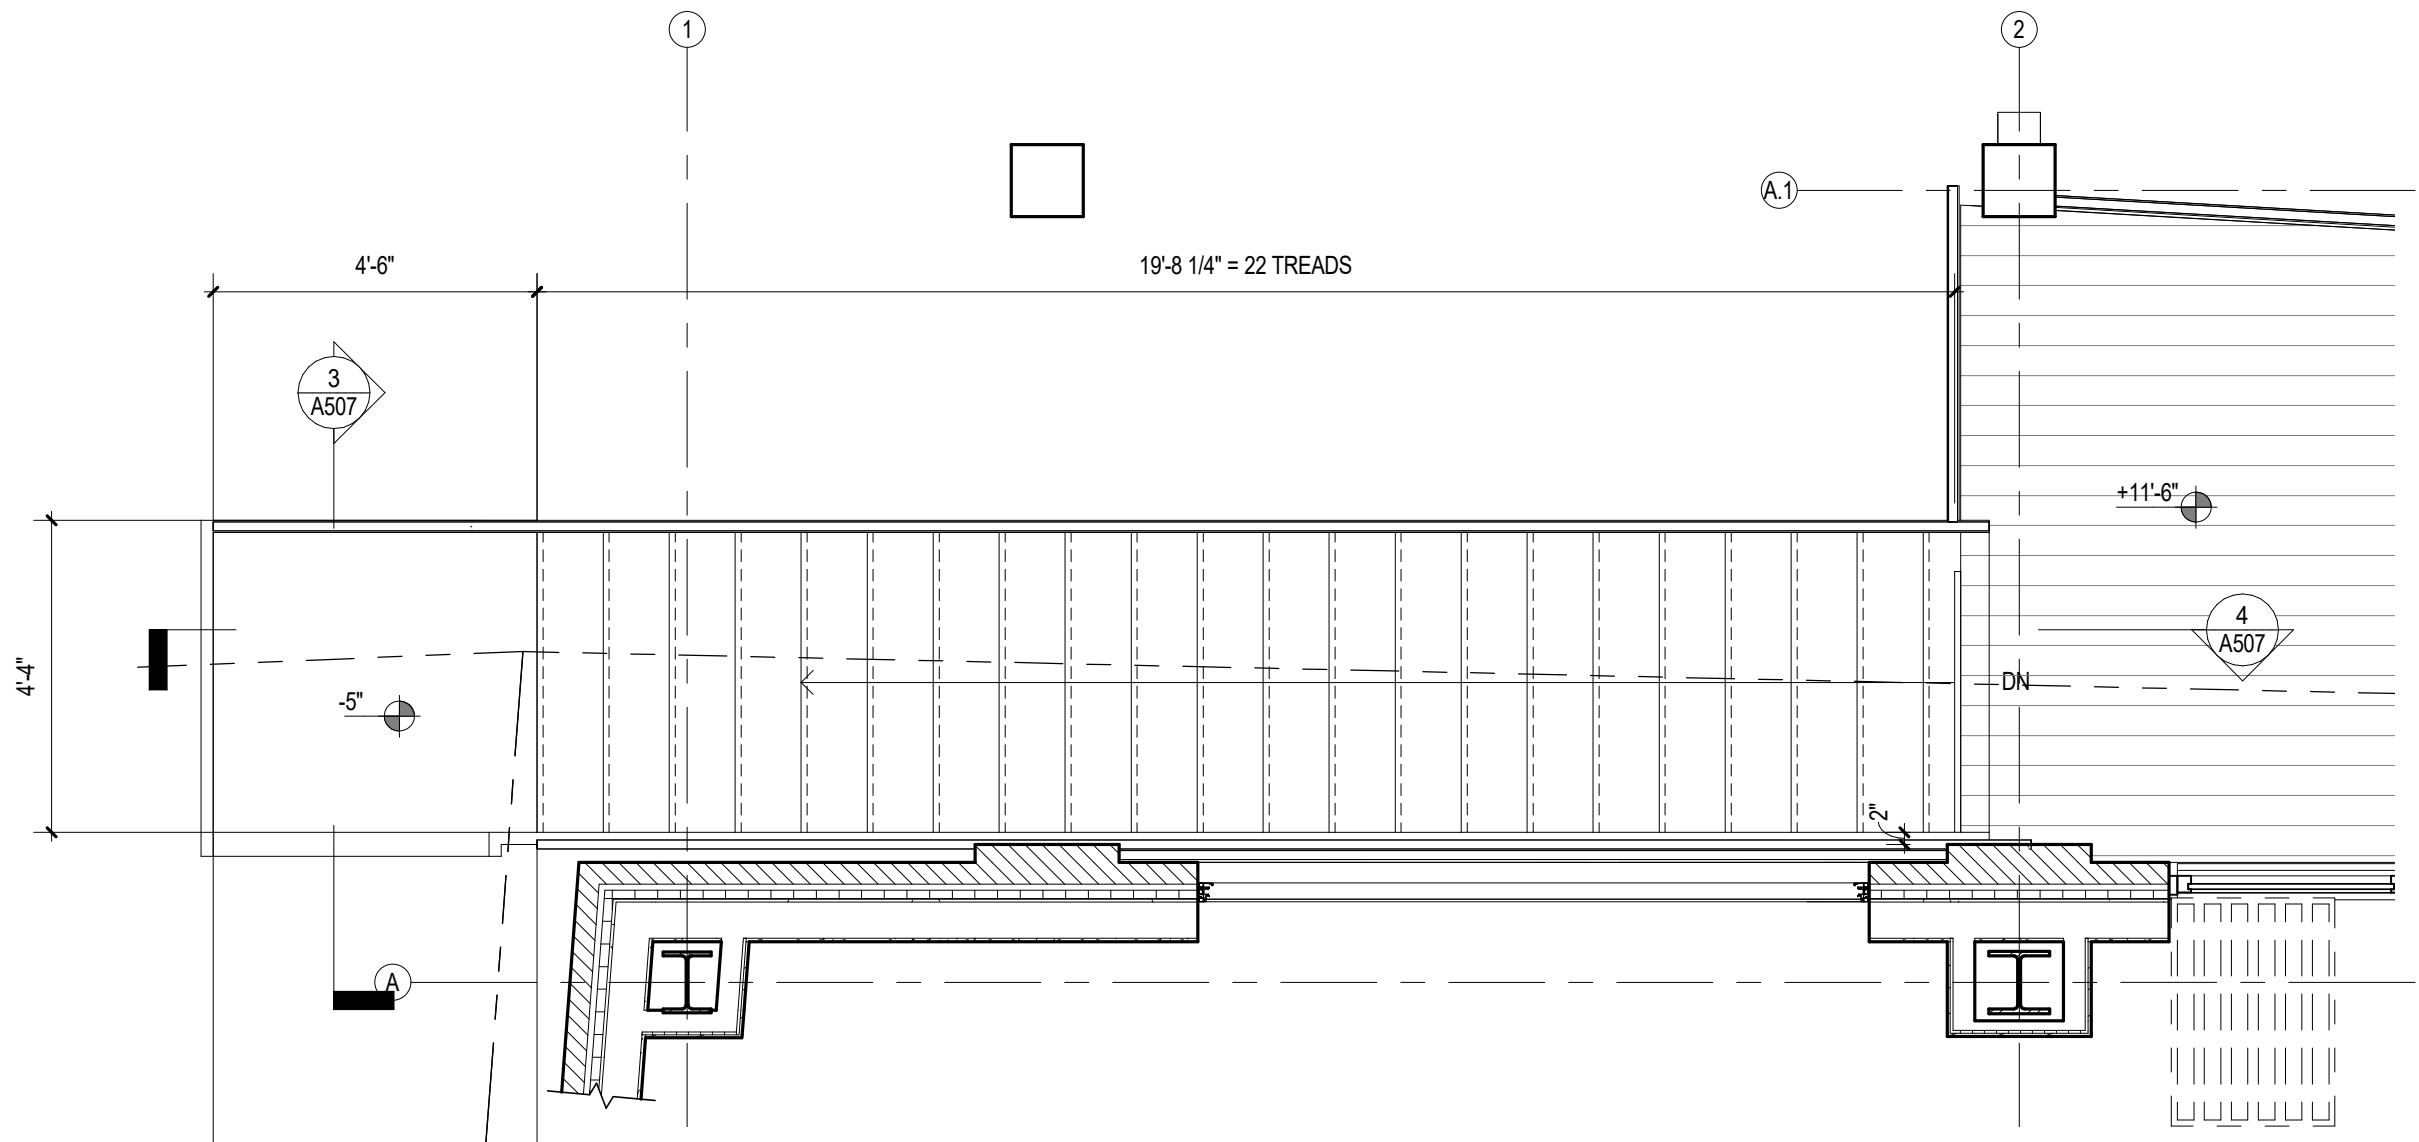

1 REAR DECK STAIR PLAN
A507 3/8" = 1'-0"