

RIVERHOUSE AT
Odette's

274 SOUTH RIVER ROAD
NEW HOPE, PA 18938

OWNER/ OPERATOR:
GATEWAY TO NEW HOPE, LLC
274 South River Road
New Hope, PA 18938

ARCHITECT:
STOKES ARCHITECTURE
1700 Sansom Street
Philadelphia, PA 19103
tel: (215) 523-9190


INTERIOR DESIGNER
BALONGUE DESIGN INC
707 Matsonford Road
Villanova, PA 19085
tel: (610) 525-7593
fax: (610) 525-7594

CIVIL ENGINEER:
VAN CLEEF ENGINEERING
ASSOCIATES, LLC
501 North Main Street
Doylestown, PA 18901
tel: (215) 345-1076
fax: (215) 345-1730


STRUCTURAL ENGINEER:
O'DONNELL & NACCARATO
111 S. Independence Mall East Suite 950
Philadelphia, PA 19106
tel: (215) 925-3788

MEP ENGINEER:
WICK FISHER WHITE
111 S. Independence Mall East Suite 400
Philadelphia, PA 19106
tel: (215) 627-0200
fax: (215) 627-4840


LIGHTING DESIGNER
BRIAN ORTER LIGHTING DESIGN LLC
227 W. 29th St 8th Floor
New York, NY 10001
tel: (646) 502-7568

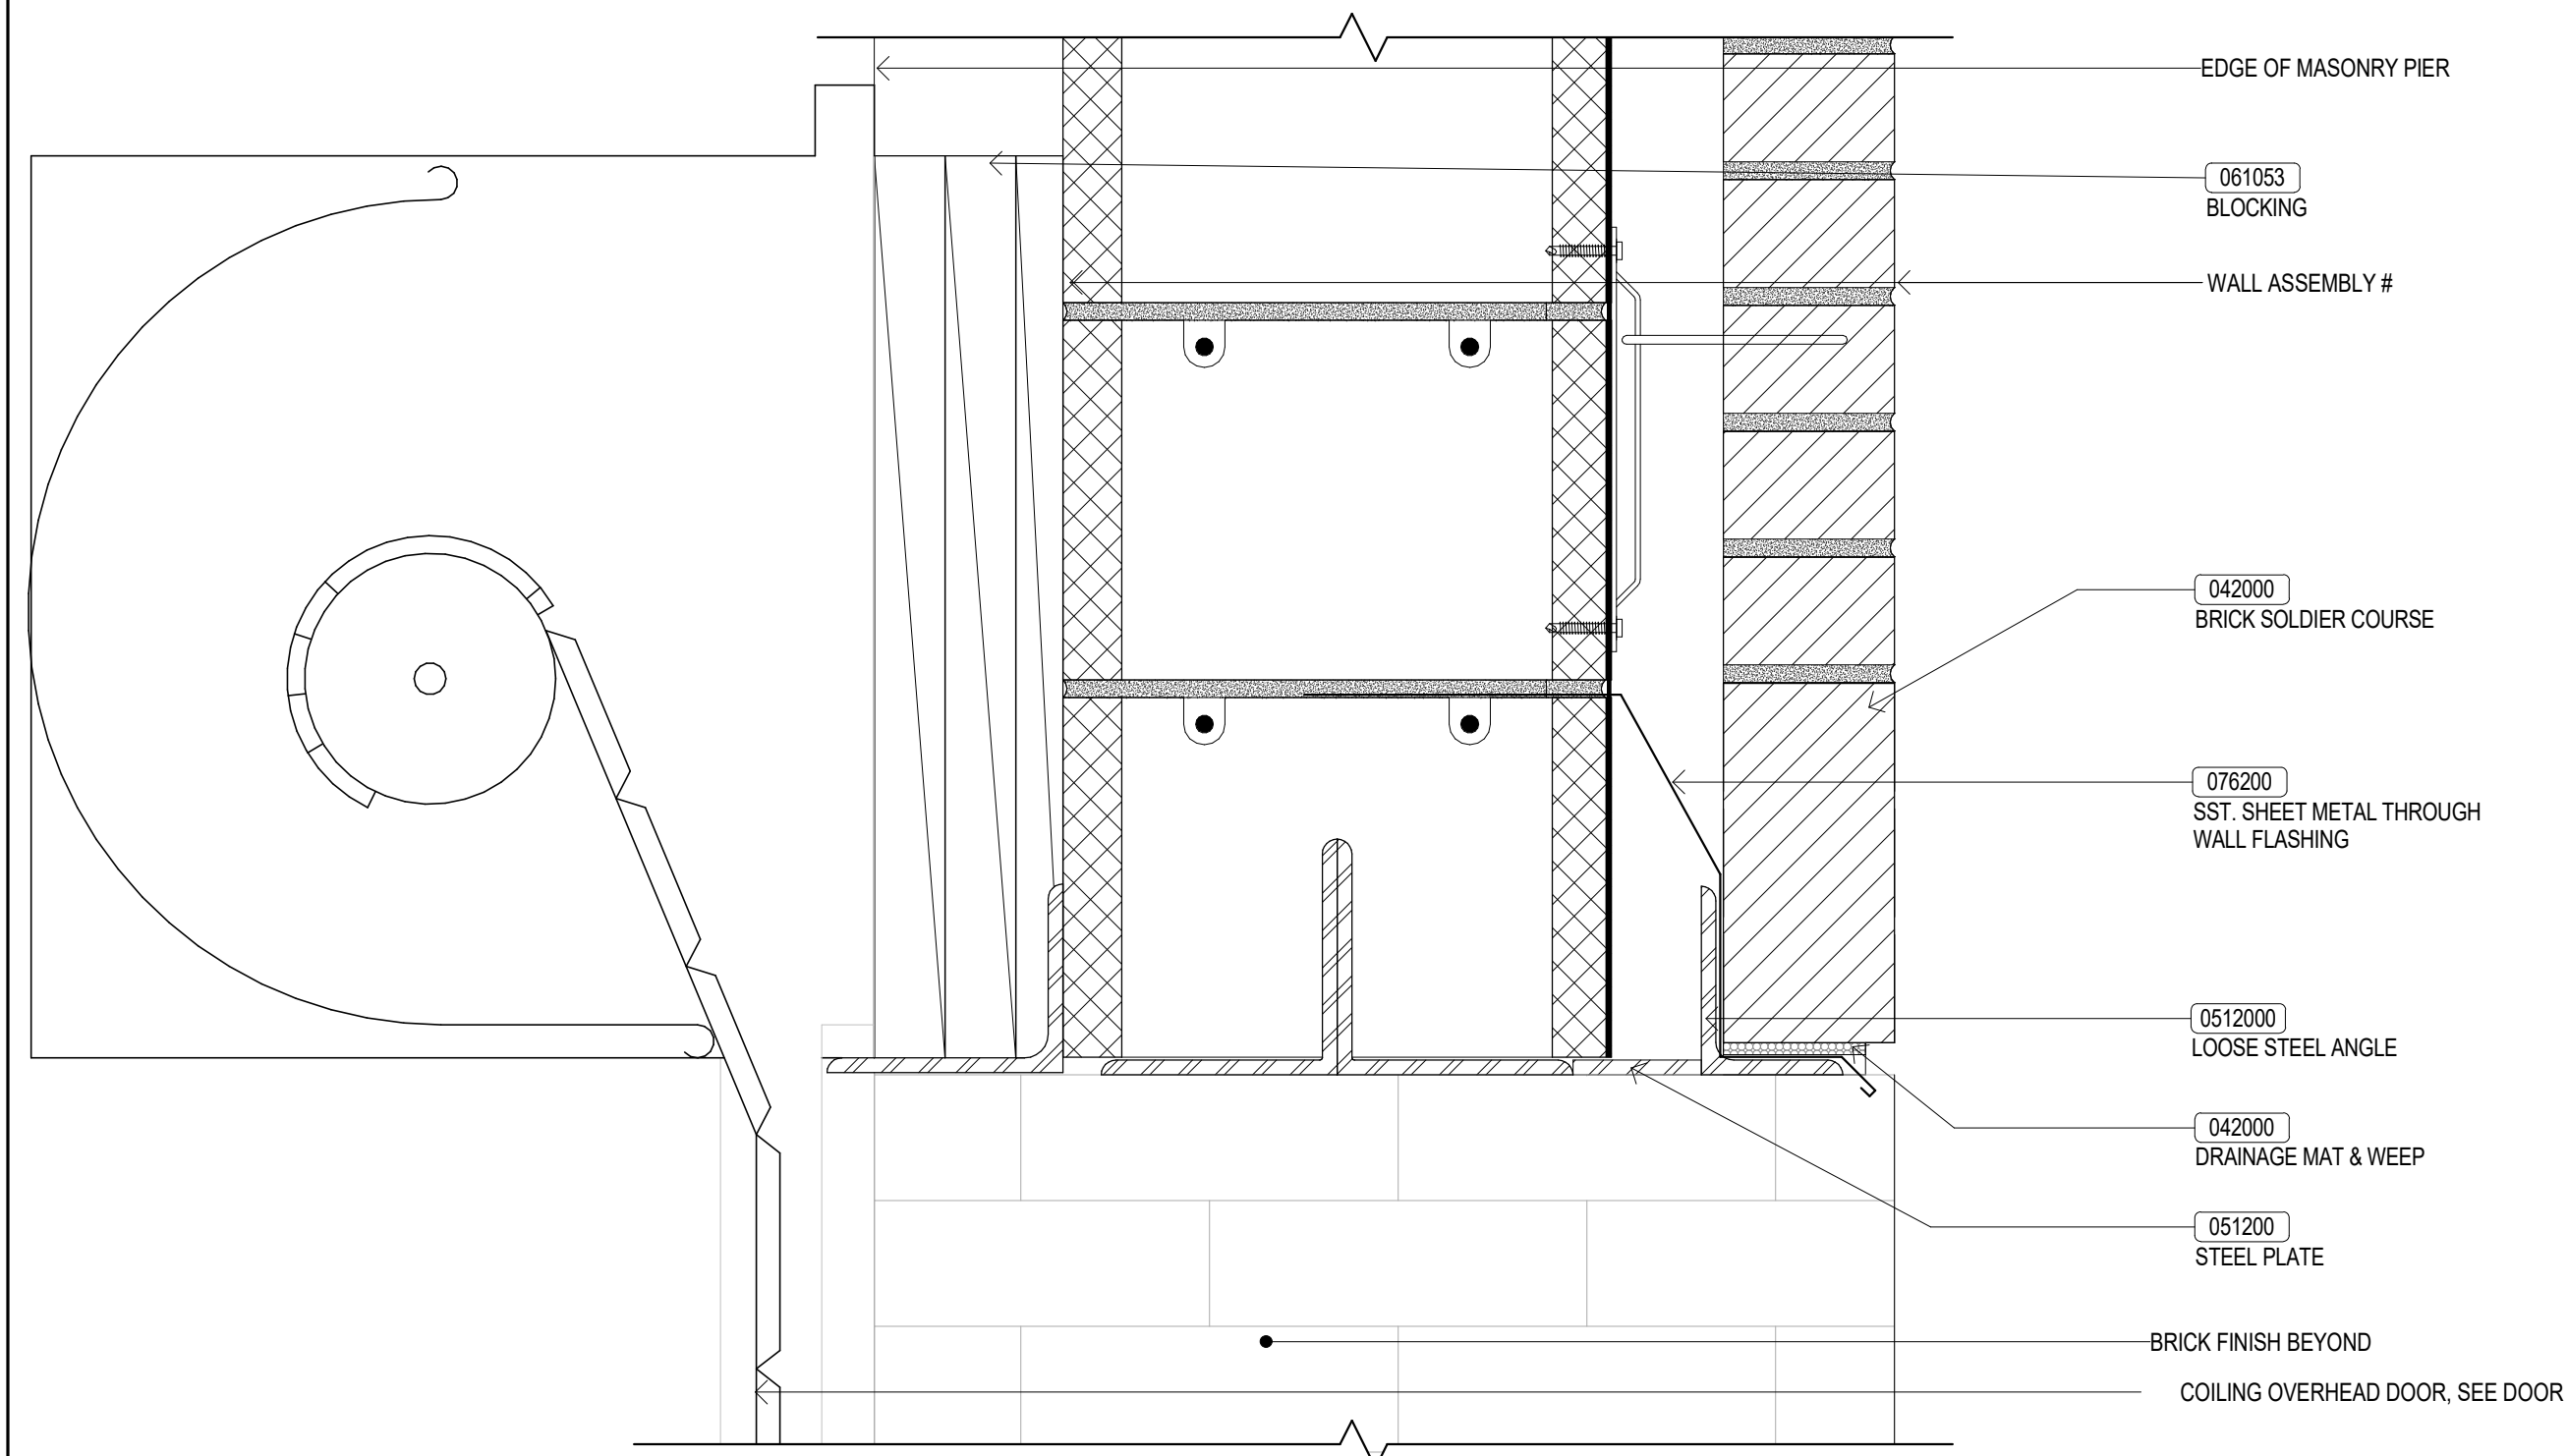


10 DOOR HEAD - ROLLING DOOR @ TRASH ROOM
3" = 1'-0"

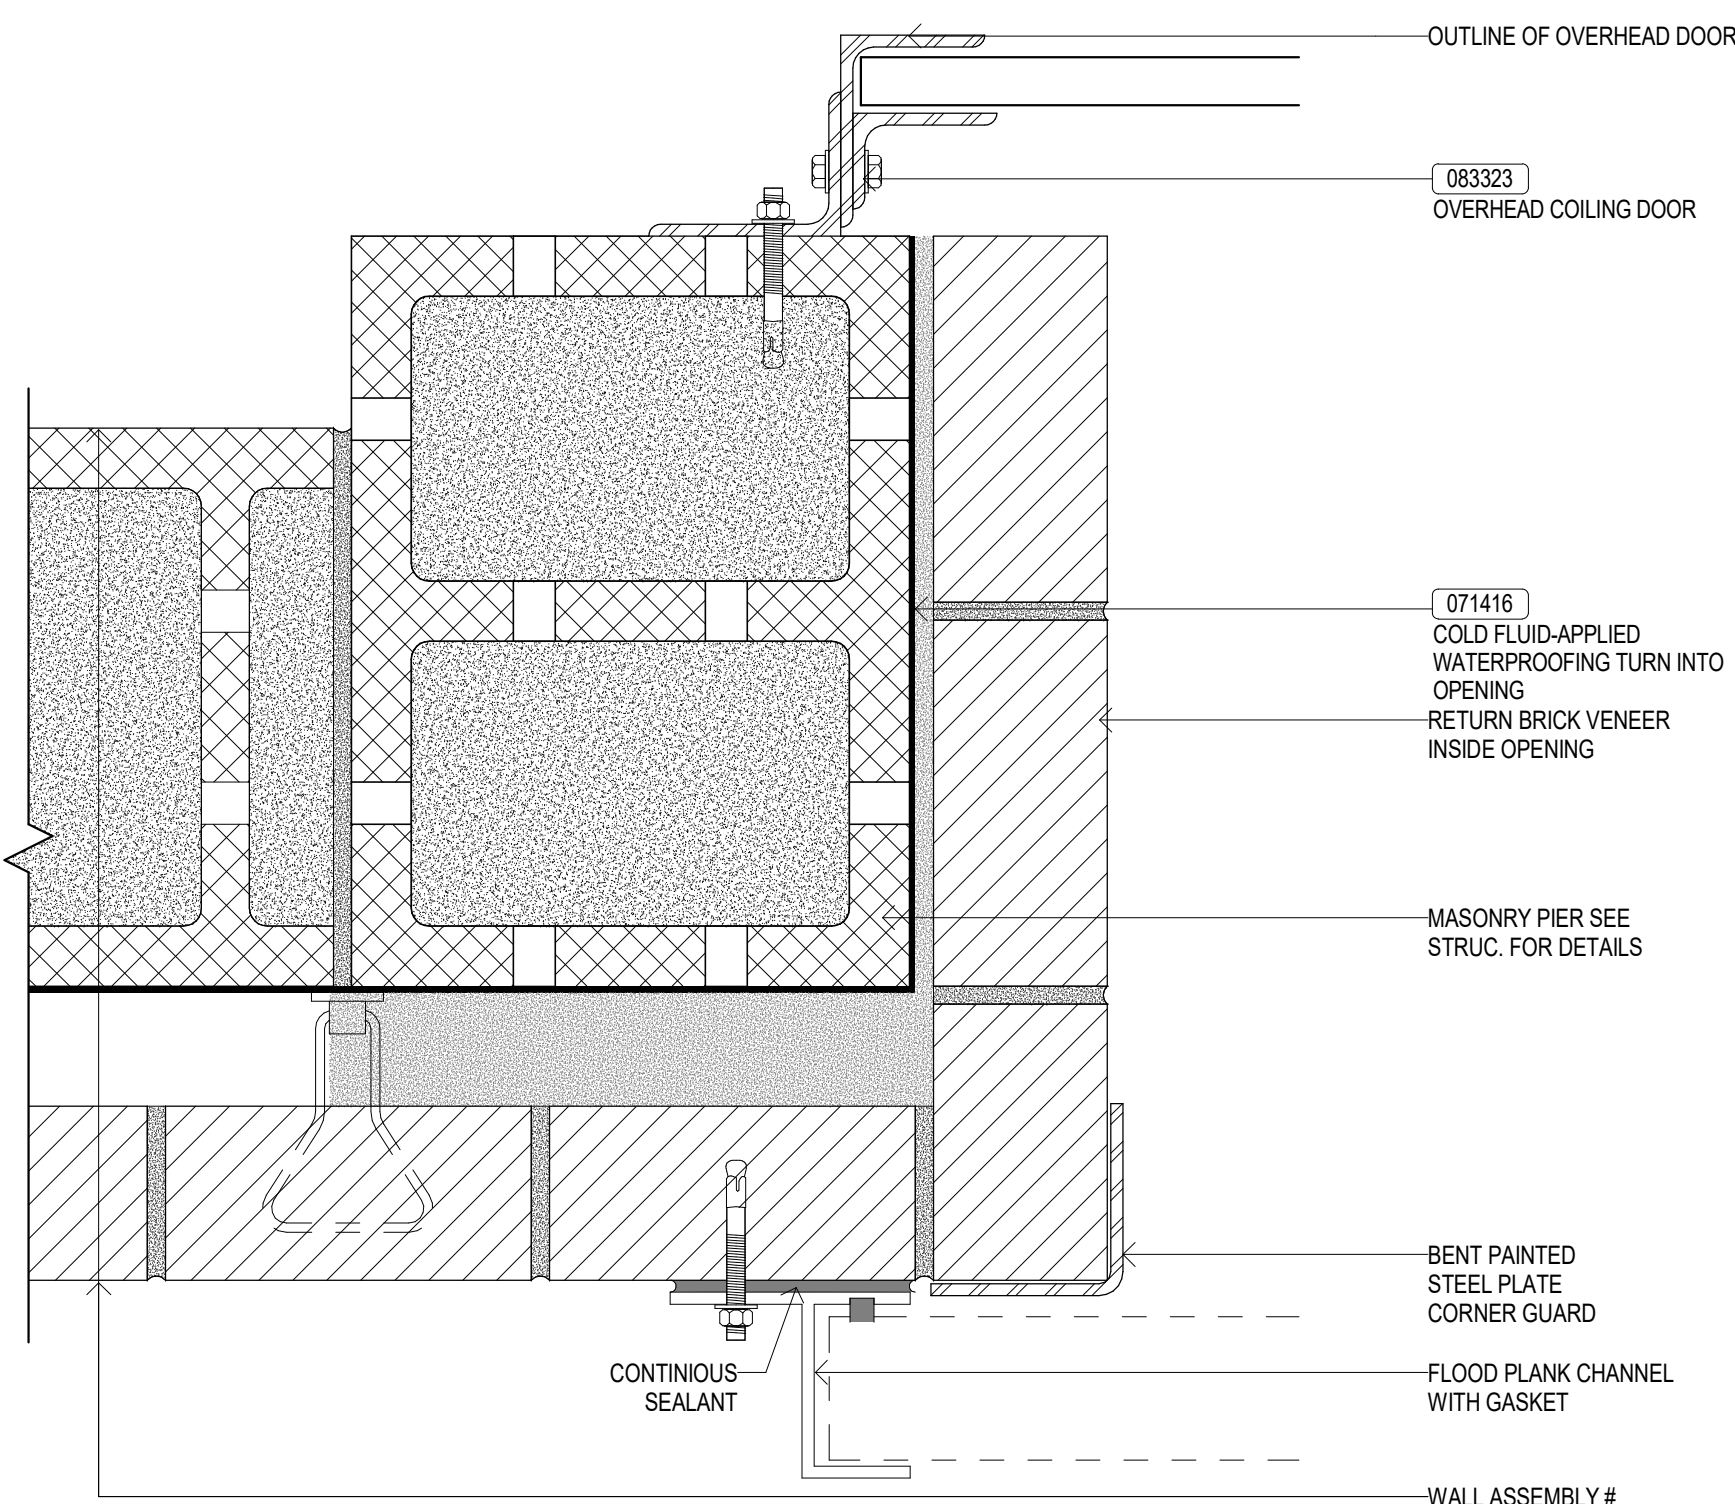


9 DOOR JAMB - ROLLING DOOR @ TRASH ROOM
3" = 1'-0"

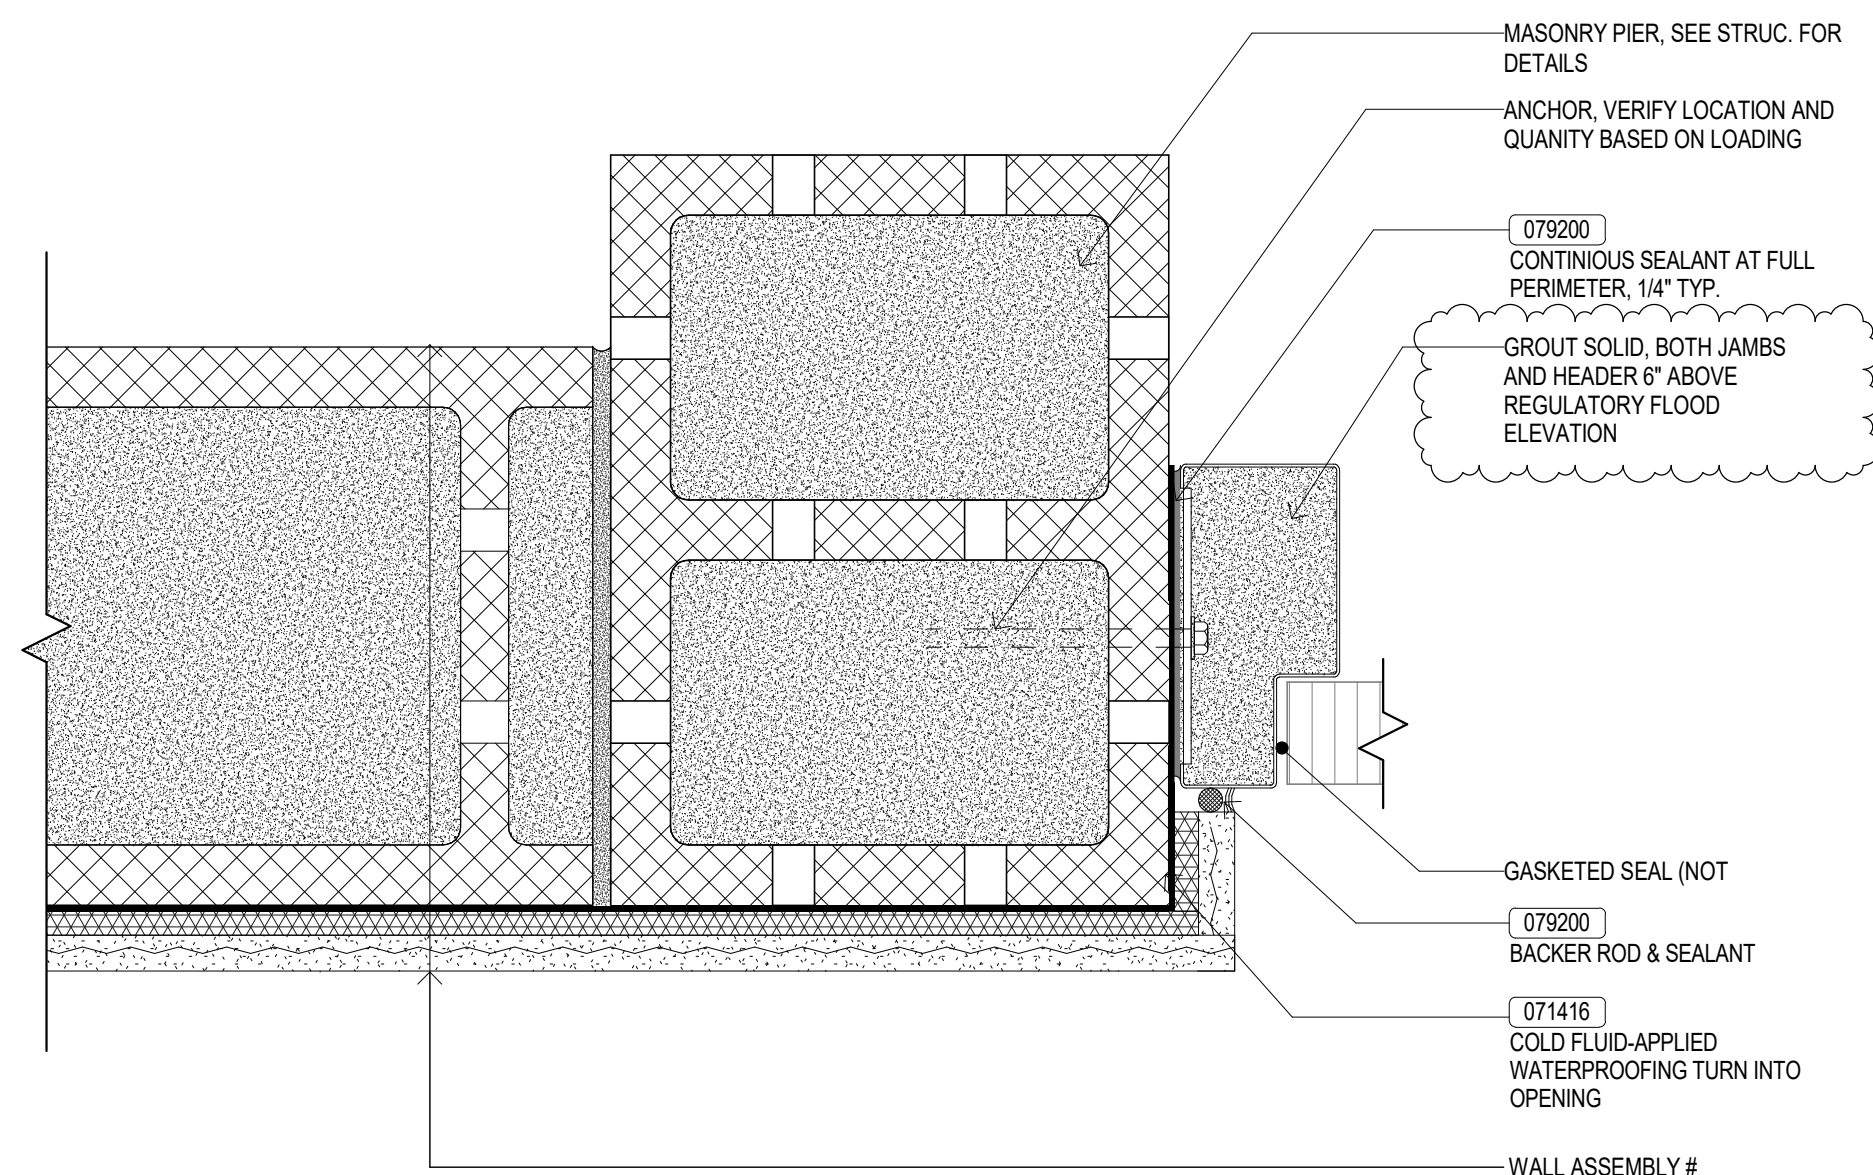


7 DOOR JAMB - PEDESTRIAN FLOOD DOOR
3" = 1'-0"

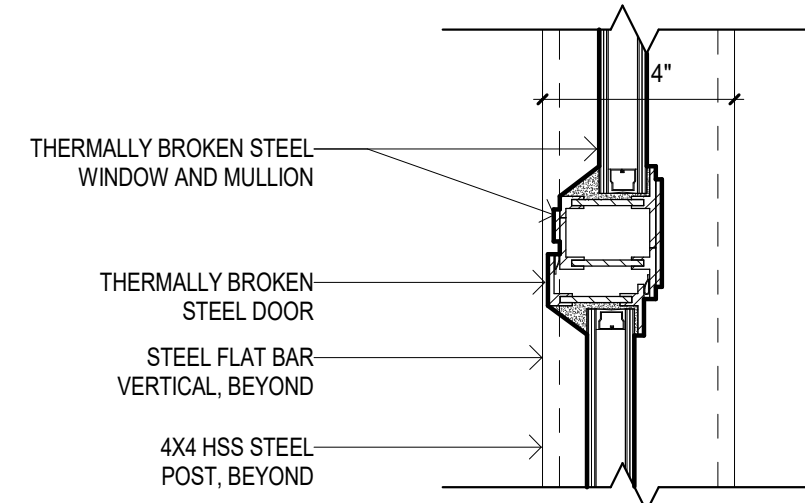


6 DOOR HEAD - STEEL DOOR AT VESTIBULE
3" = 1'-0"

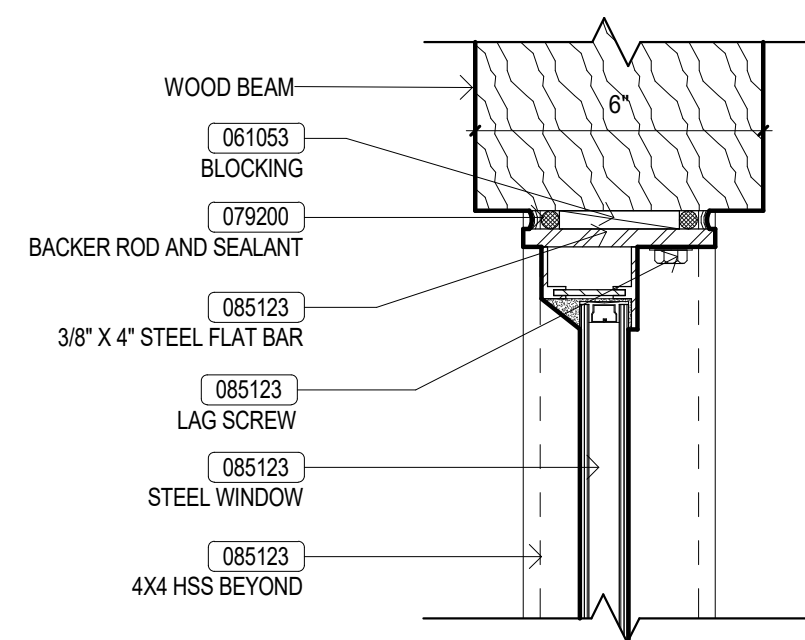

5 WINDOW HEAD - STEEL SASH AT VESTIBULE
3" = 1'-0"

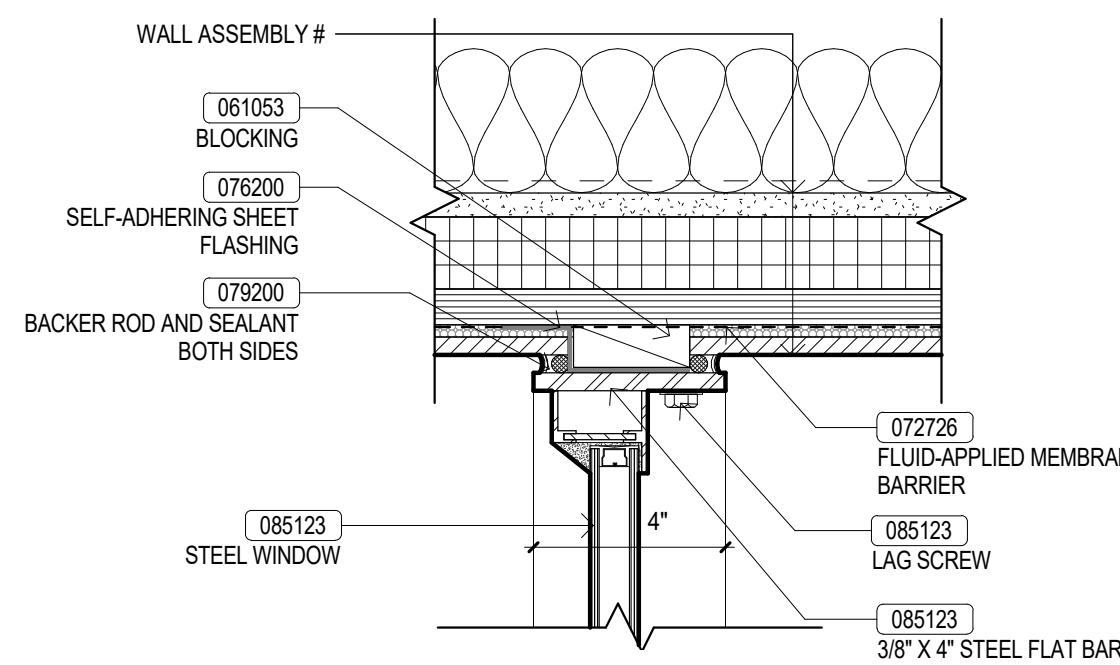


3 WINDOW JAMB - STEEL SIDELIGHT AT CEMENT BOARD
3" = 1'-0"

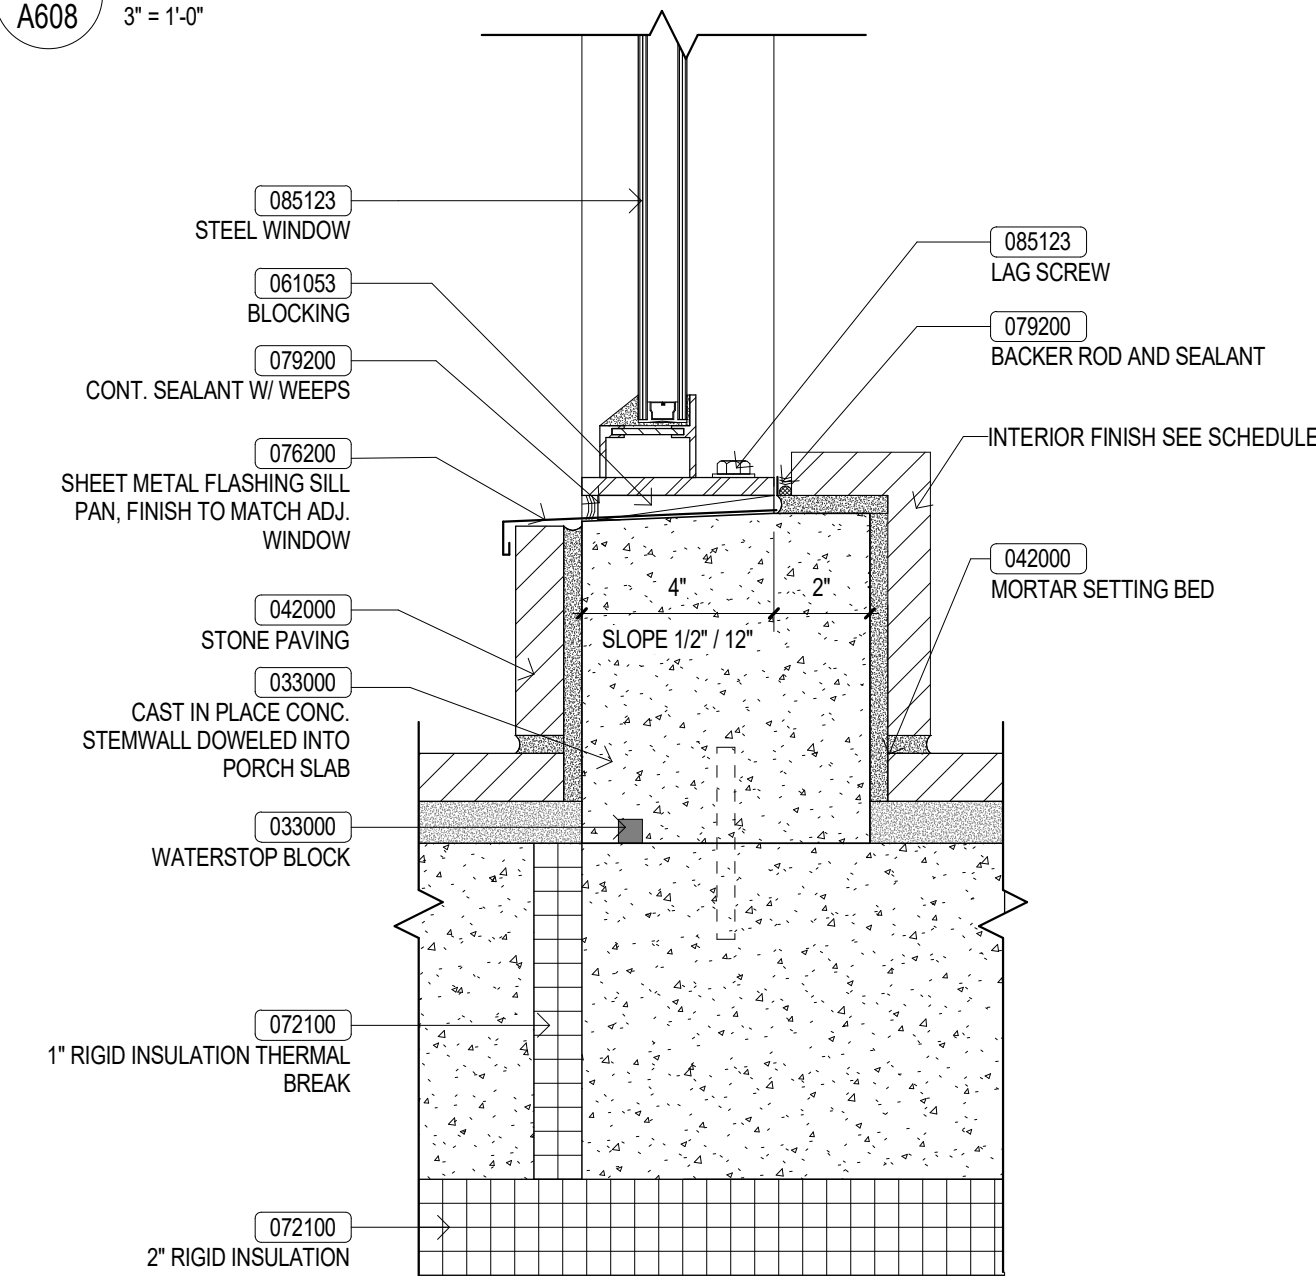


1 WINDOW SILL - STEEL SIDELIGHT AT VESTIBULE
3" = 1'-0"


2 WINDOW JAMB - STEEL SIDELIGHT AT OUTSIDE CORNER
3" = 1'-0"

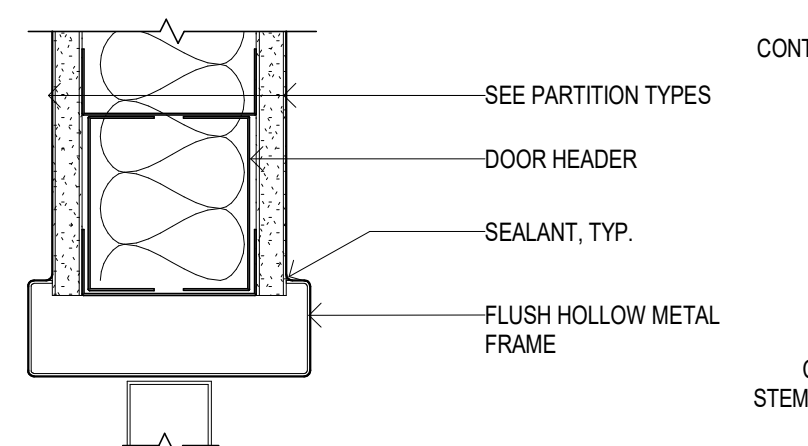


4 DETAIL - STEEL POST AT VESTIBULE
3" = 1'-0"

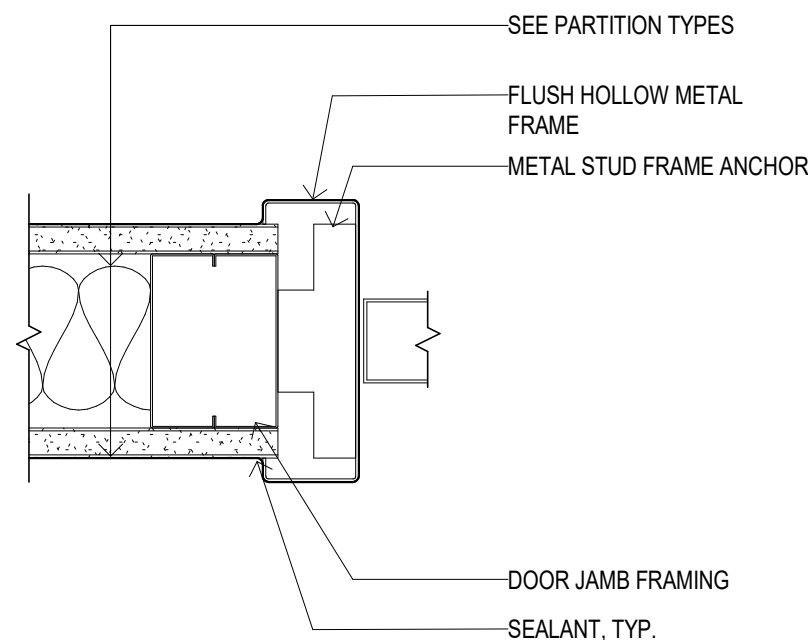


TYPE J4

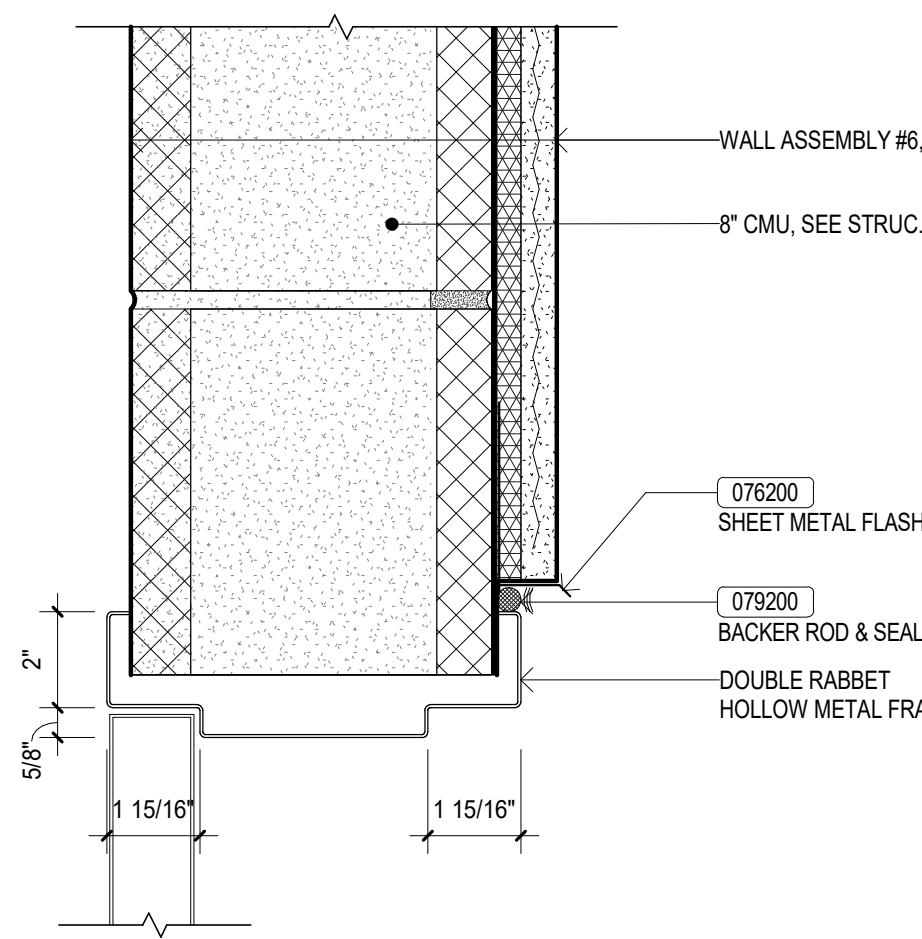


TYPE H3

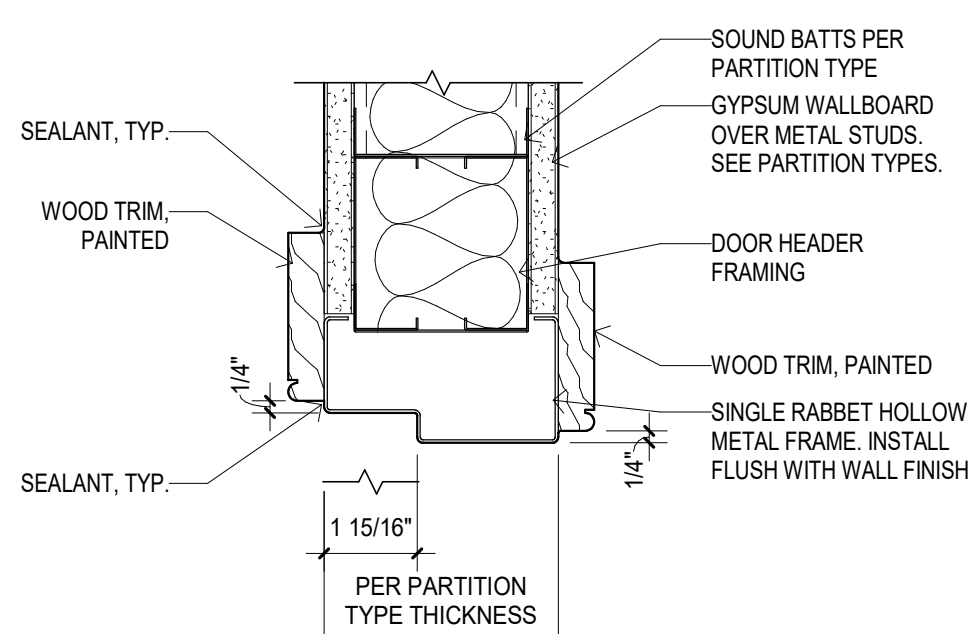


TYPE H2

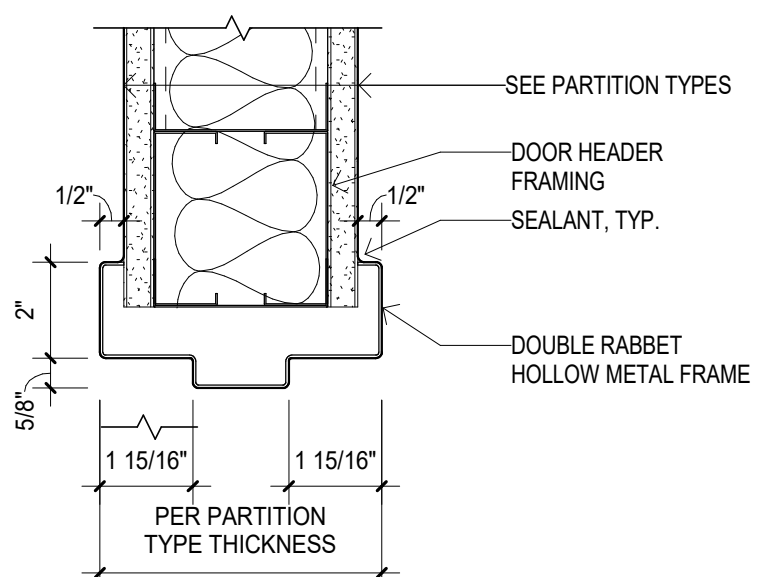


TYPE H1

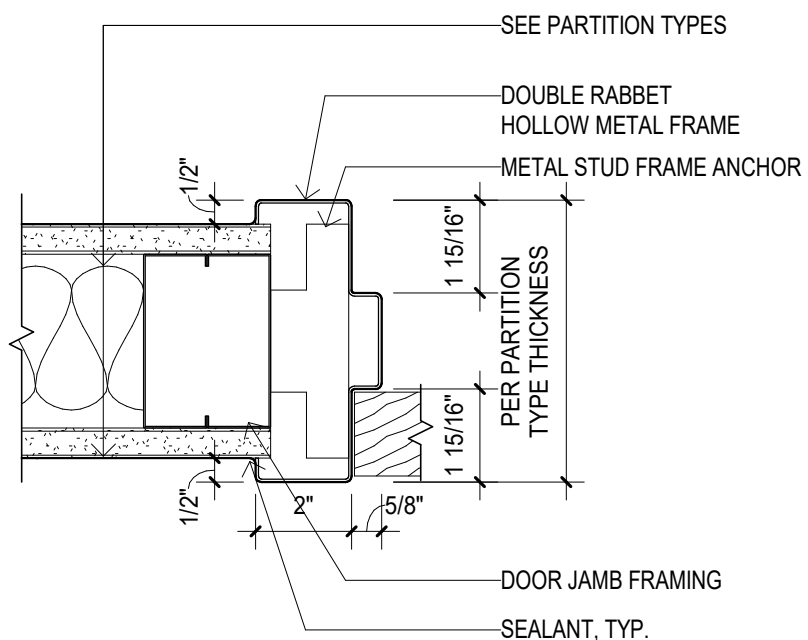

TYPE J1

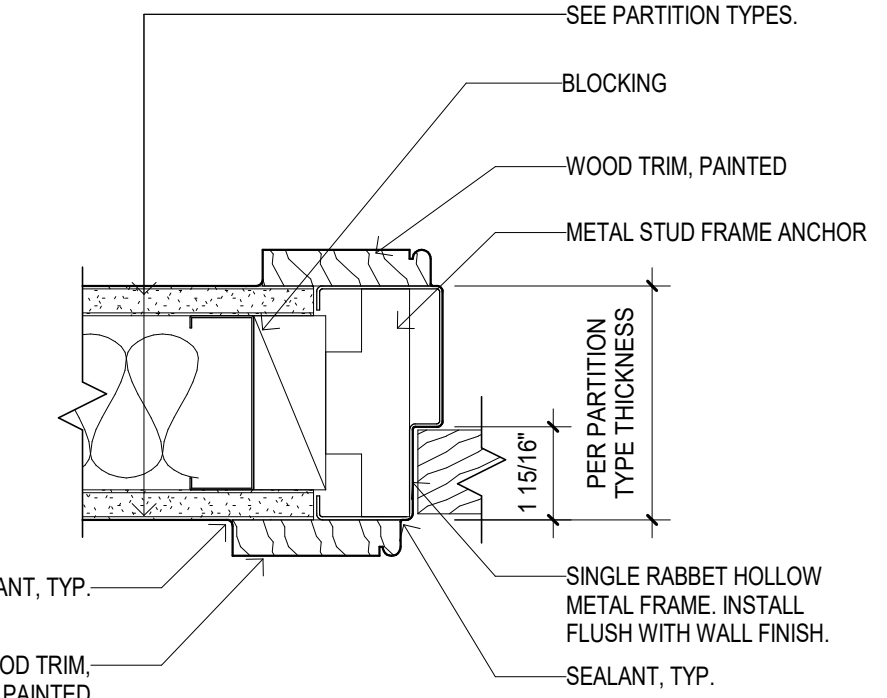

TYPE J2

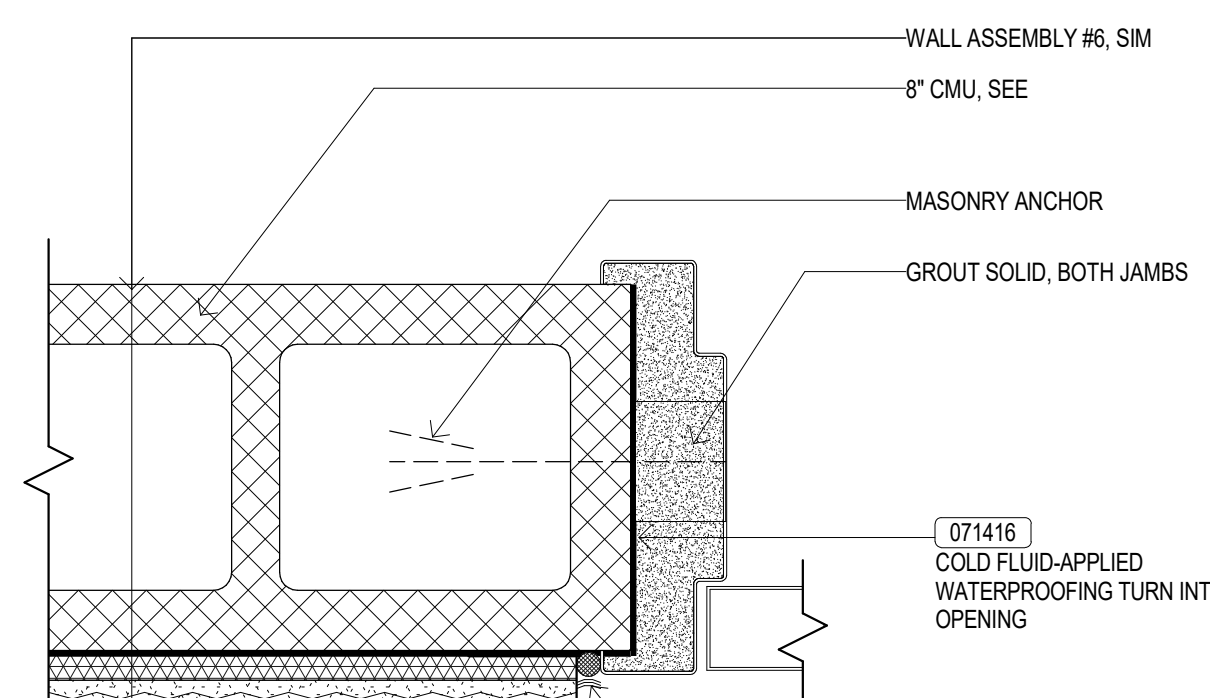

TYPE J3

STOKES.
ARCHITECTURE + DESIGN
STOKESARCH.COM

SEAL

MARK	REVISIONS	DATE
1	GENERAL REVISIONS	2019-02-29
0	ISSUE FOR PERMIT	2019-02-28

ALL DIMENSIONS AND RELATIONSHIPS MUST BE VERIFIED BY CONTRACTOR. THE ARCHITECT IS TO BE NOTIFIED OF ANY DISCREPANCIES BEFORE PROCEEDING WITH THE CONSTRUCTION. DO NOT SCALE FROM DRAWINGS.

PROJECT #:
1351
FILENAME:
Odettes.v2017.current.rvt
DRAWN:
Author
CHECKED:
Checker
DATE:
01/26/18

PERMIT SET

TYPICAL DOOR DETAILS

DRAWING

A608