



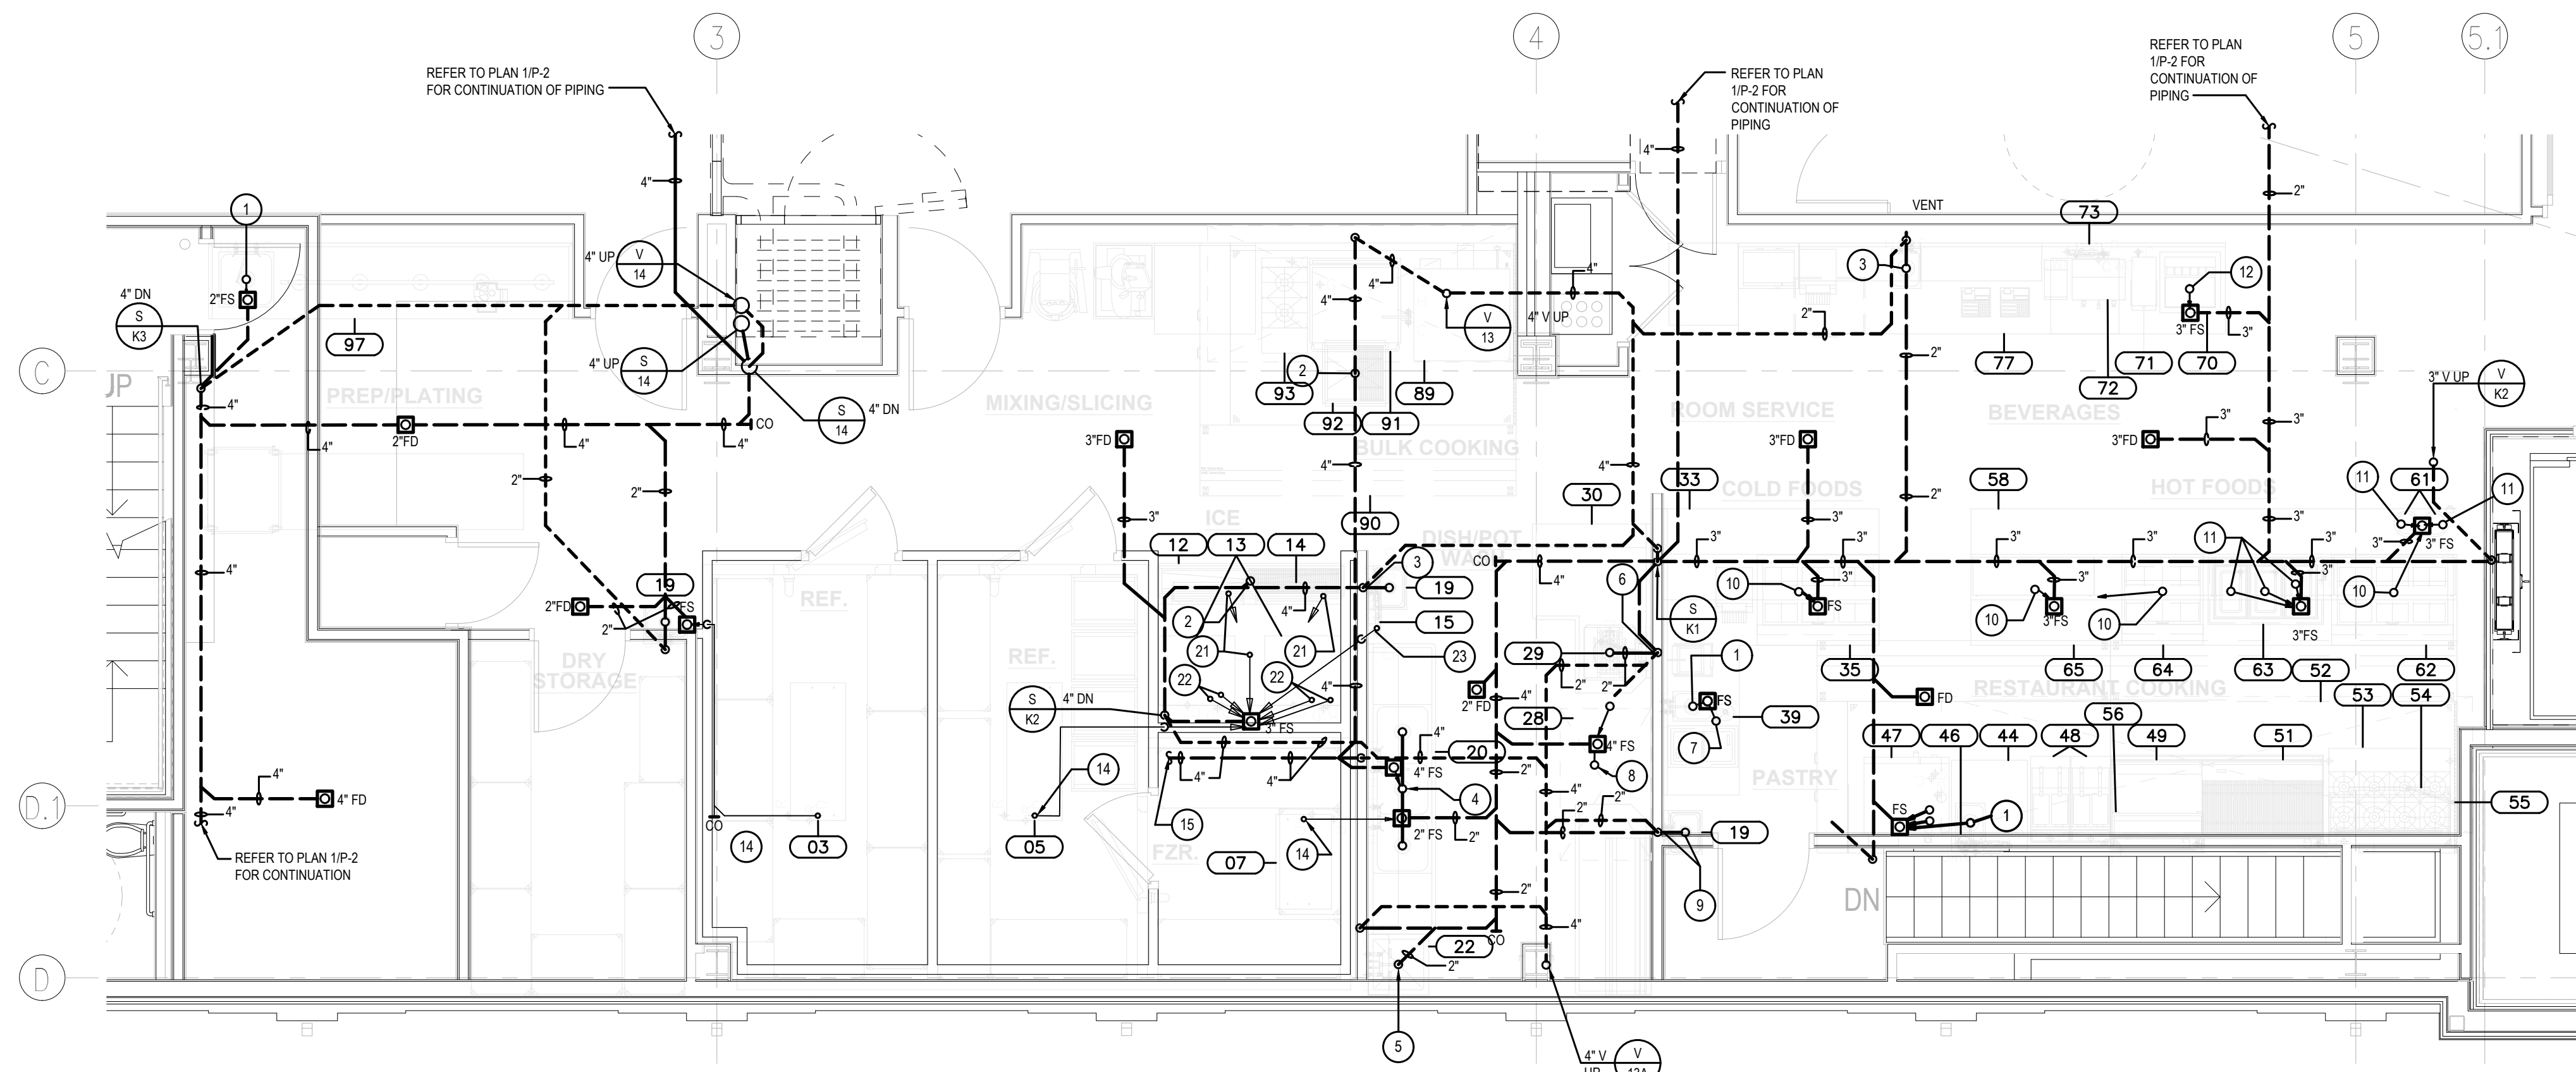


1 KITCHEN PLAN
SCALE : 1/4" = 1'-0"

NOTES :

- REFER TO DRAWING MPE-1 FOR HVAC, PLUMBING/FIRE PROTECTION & ELECTRICAL GENERAL NOTES, ABBREVIATIONS, LEGENDS & DRAWING LIST.
- REFER TO KITCHEN VENDOR'S PLANS AND UTILITY ROUGH-IN DRAWING FOR ADDITIONAL INFORMATION.

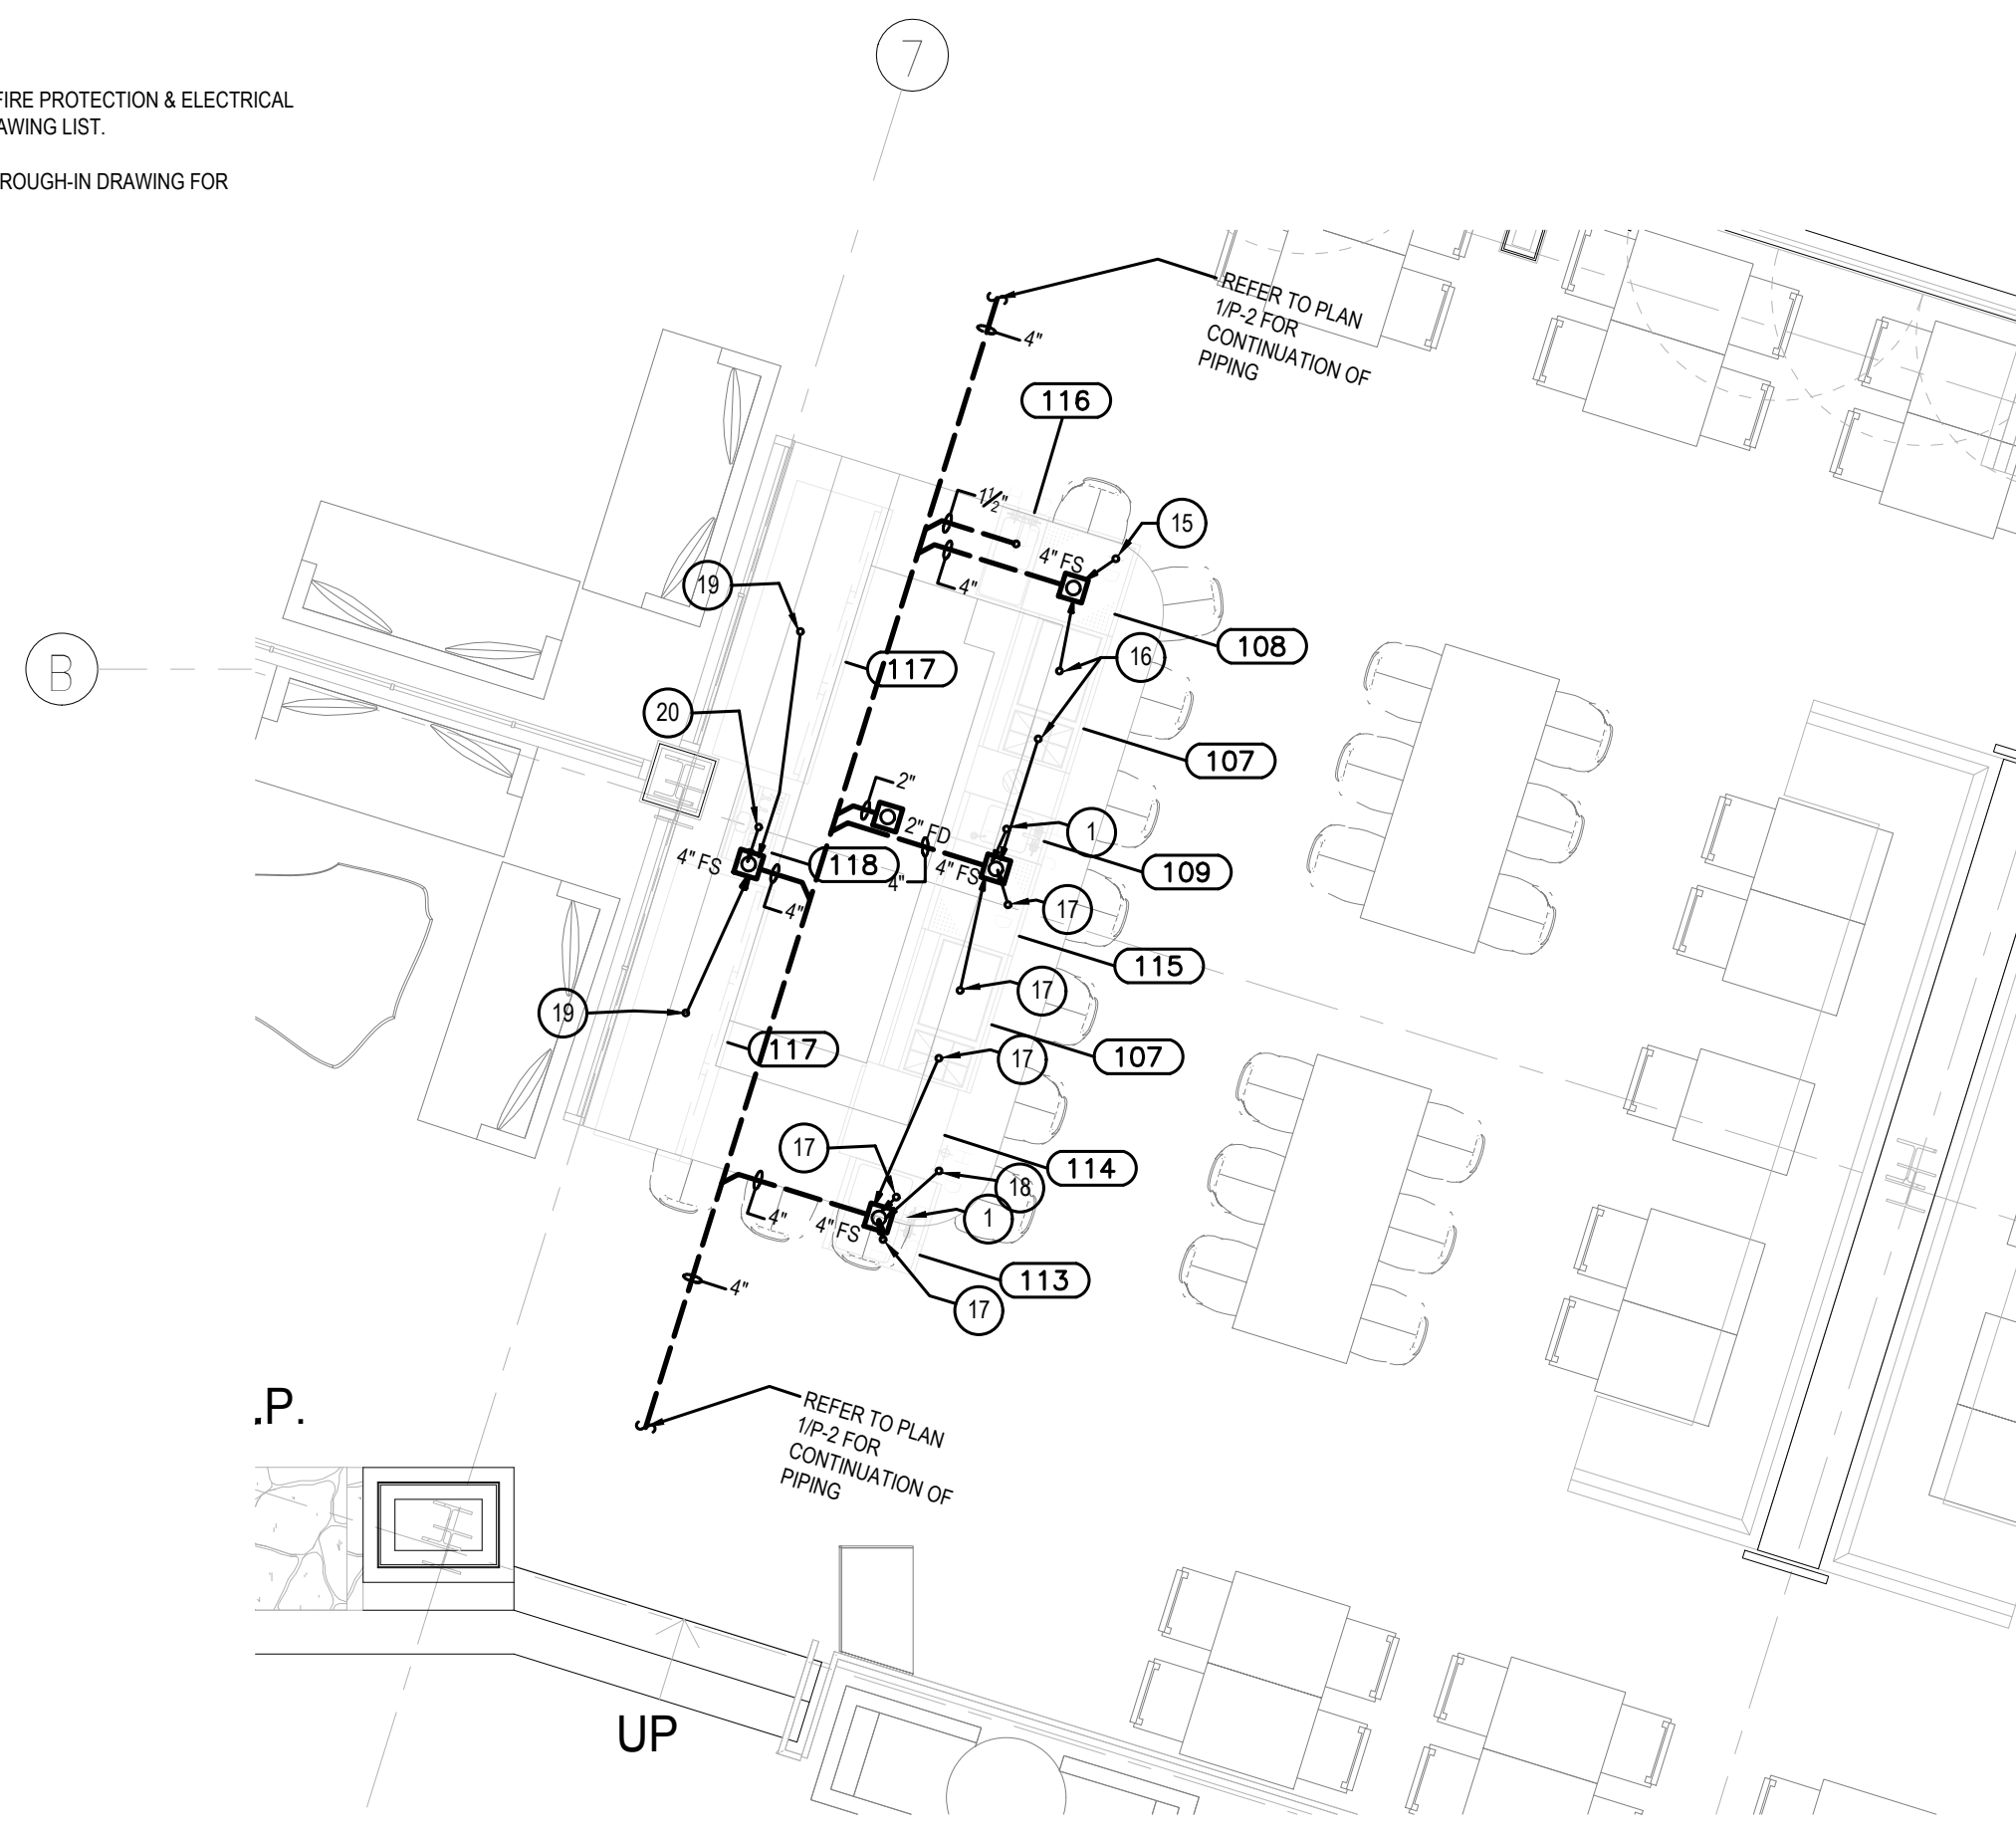

2 BAR PLAN
SCALE : 1/4" = 1'-0"

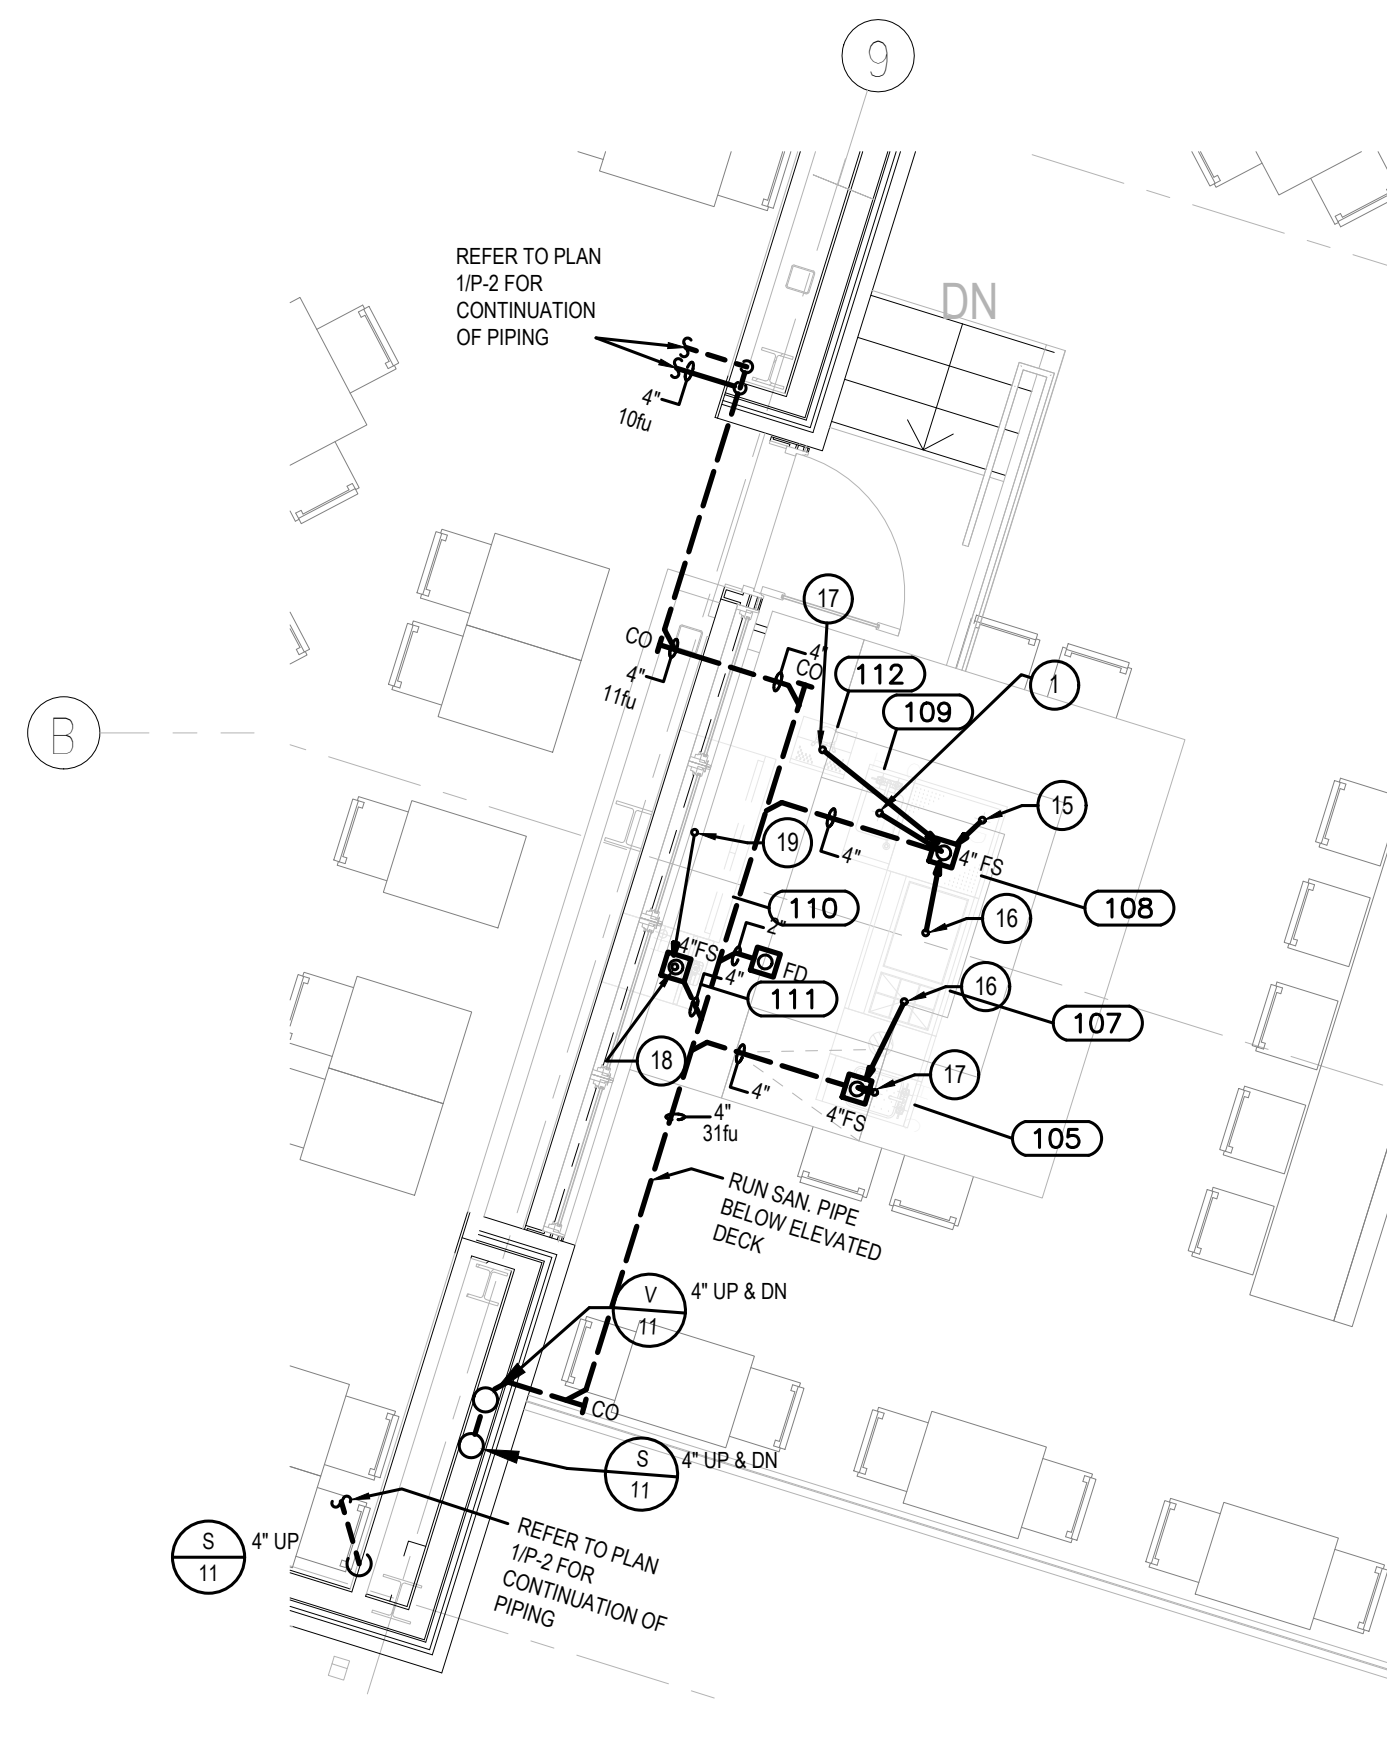

3 DECK BAR PLAN
SCALE : 1/4" = 1'-0"

DRAWING NOTES :

- 1-1/2" INDIRECT WASTE FROM SINK TO FS.
- CONNECT 4" FLOOR TROUGH DRAIN TO SANITARY LINE.
- CONNECT 1-1/2" LAV WASTE TO WASTE RISER AND EXTEND TO SANITARY LINE.
- EXTEND 3 COMPARTMENT SINK WASTE TO FS THEN TO GREASE INTERCEPTOR.
- CONNECT MOP RECEPTOR TO SANITARY LINE.
- CONNECT 2" GARBAGE GRINDER OUTLET TO STACK.
- 1-1/2" DIPPER WELL INDIRECT WASTE TO FS.
- EXTEND 1-1/2" DISH MACHINE OUTLET TO FS THEN TO GREASE INTERCEPTOR.
- CONNECT 1-1/2" HAND SINK WASTE OUTLET TO STACK.
- EXTEND 1" INDIRECT WASTE FROM REFRIGERATED CASE TO FS.
- EXTEND 1" INDIRECT WASTE FROM HOT WELLS TO FS.
- EXTEND 1" INDIRECT WASTE FROM SODA MACHINE TO FS.
- EXTEND 2" INDIRECT WASTE FROM OVEN/STEAMER TO FS.
- EXTEND 3/4" CONDENSATE DRAIN FROM EVAPORATOR COIL TO FS.
- EXTEND 1-1/2" DRAIN FROM GLASS FILLER TO FS.
- EXTEND 1-1/2" DRAIN FROM ICE BIN TO FS.
- EXTEND 1-1/2" DRAIN FROM GLASS TENDER TO FS.
- EXTEND 5/8" DRAIN FROM GLASS WASHER TO FS.
- EXTEND 5/8" DRAIN FROM COOLER TO FS.
- EXTEND 1/2" DRAIN FROM BEER TOWER DRAIN TO FS.
- EXTEND 1" IN DRAIN FROM ICE BIN DRAIN TO FS.
- EXTEND 3/4" & 3/8" W DRAINS FROM ICE MACHINE DRAINS TO FS.
- EXTEND 1/2" WATER FILTER SYSTEM DRAIN TO FS.

EQUIPMENT SCHEDULE			
Item No.	Qty	Description	Equipment Remarks
01	7	Shaving, Wire	
02	1	Wash W. Compens.	
03	1	Evaporator Coil, Ref.	
04	1	Condenser Remote, Ref.	
05	1	Evaporator Coil, Ref.	
06	1	Condenser Remote, Ref.	
07	1	Evaporator Coil, Ref.	
08	1	Condenser Remote, Ref.	
09	13	Shaving, Wire	
10	1	Open Number	
11	4	Block, Floor	
12	1	Floor Trough	
13	2	Ice Maker	
14	1	Bin, Ice	
15	2	Filter System, Undercounter	
16	1	Open Number	
17	1	Open Number	
18	1	Open Number	
19	2	Hand Sink, Wall Mount	
20	1	Consumption Sink	
21	2	Wall Shelf, Calking Mount	
22	1	Sink, Mop	
23	1	Shelf, Wall Mount	
24	13	Corner, Guard	
25	1	Dishable, Spring Shelf	
26	1	Dishable, Clean	
27	2	Dishwasher, Vent Duct	
28	1	Wreathwasher, Rack Conveyor	
29	1	Dishwasher, Garbage	
30	1	Solid Dishable	
31	1	Open Number	
32	1	Open Number	
33	1	Chill Counter, Cold withand Sink	
34	1	Condenser Remote, Cold Counter	
35	1	Refrigerator, Sandwich/Sliced Prep	
36	1	Refrigerator, Sandwich/Sliced Prep	
48	2	Refrigerator, Sandwich/Sliced Prep	
49	1	Refrigerator, Sandwich/Sliced Prep	
50	1	Refrigerator, Sandwich/Sliced Prep	
RIVERHOUSE AT Odette's

274 SOUTH RIVER ROAD
NEW HOPE, PA 18838

OWNER/ OPERATOR:
GATEWAY TO NEW HOPE, LLC
274 South River Road
New Hope, PA 18838

ARCHITECT:
STOKES ARCHITECTURE
2103 Sansom Street
Philadelphia, PA 19103
tel: (215) 523-9190

INTERIOR DESIGNER
BALOQUE DESIGN INC
707 Marlborough Road
Villanova, PA 19085
tel: (610) 525-7593
fax: (610) 525-7594

CIVIL ENGINEER:
VAN CLEEF ENGINEERING
ASSOCIATES, LLC
501 North Main Street
Doyelstown, PA 18901
tel: (215) 345-1876
fax: (215) 345-1730

STRUCTURAL ENGINEER:
ODONNELL & NACCARATO
111 S. Independence Mall East Suite 950
Philadelphia, PA 19106
tel: (215) 925-3788

MEP ENGINEER:
WICK FISHER WHITE
111 S. Independence Mall East Suite 400
Philadelphia, PA 19106
tel: (215) 927-8200
fax: (215) 927-8240

LIGHTING DESIGNER
BRIAN ORTER LIGHTING DESIGN LLC
227 W. 29th St 8th Floor
New York, NY 10001
tel: (646) 502-7568

STOKES.
ARCHITECTURE + DESIGN
STOKESARCH.COM

SEAL

MARK	REVISIONS	DATE

ALL DIMENSIONS AND RELATIONSHIPS MUST BE VERIFIED BY CONTRACTOR. THE ARCHITECT IS TO BE NOTIFIED OF ANY DISCREPANCIES BEFORE PROCEEDING WITH THE CONSTRUCTION. DO NOT SCALE FROM DRAWINGS.

PROJECT # 140145.001
FILENAME:
DRAWN: WFW
CHECKED: WFW
DATE: 07/25/18

ISSUE FOR CONSTRUCTION
02-28-2019

KITCHEN & BAR
PLANS - PLUMBING SANITARY
PIPING

DRAWING

P-2.2