



GAS WATER HEATER PIPING DETAIL P-9 SCALE: NO SCALE

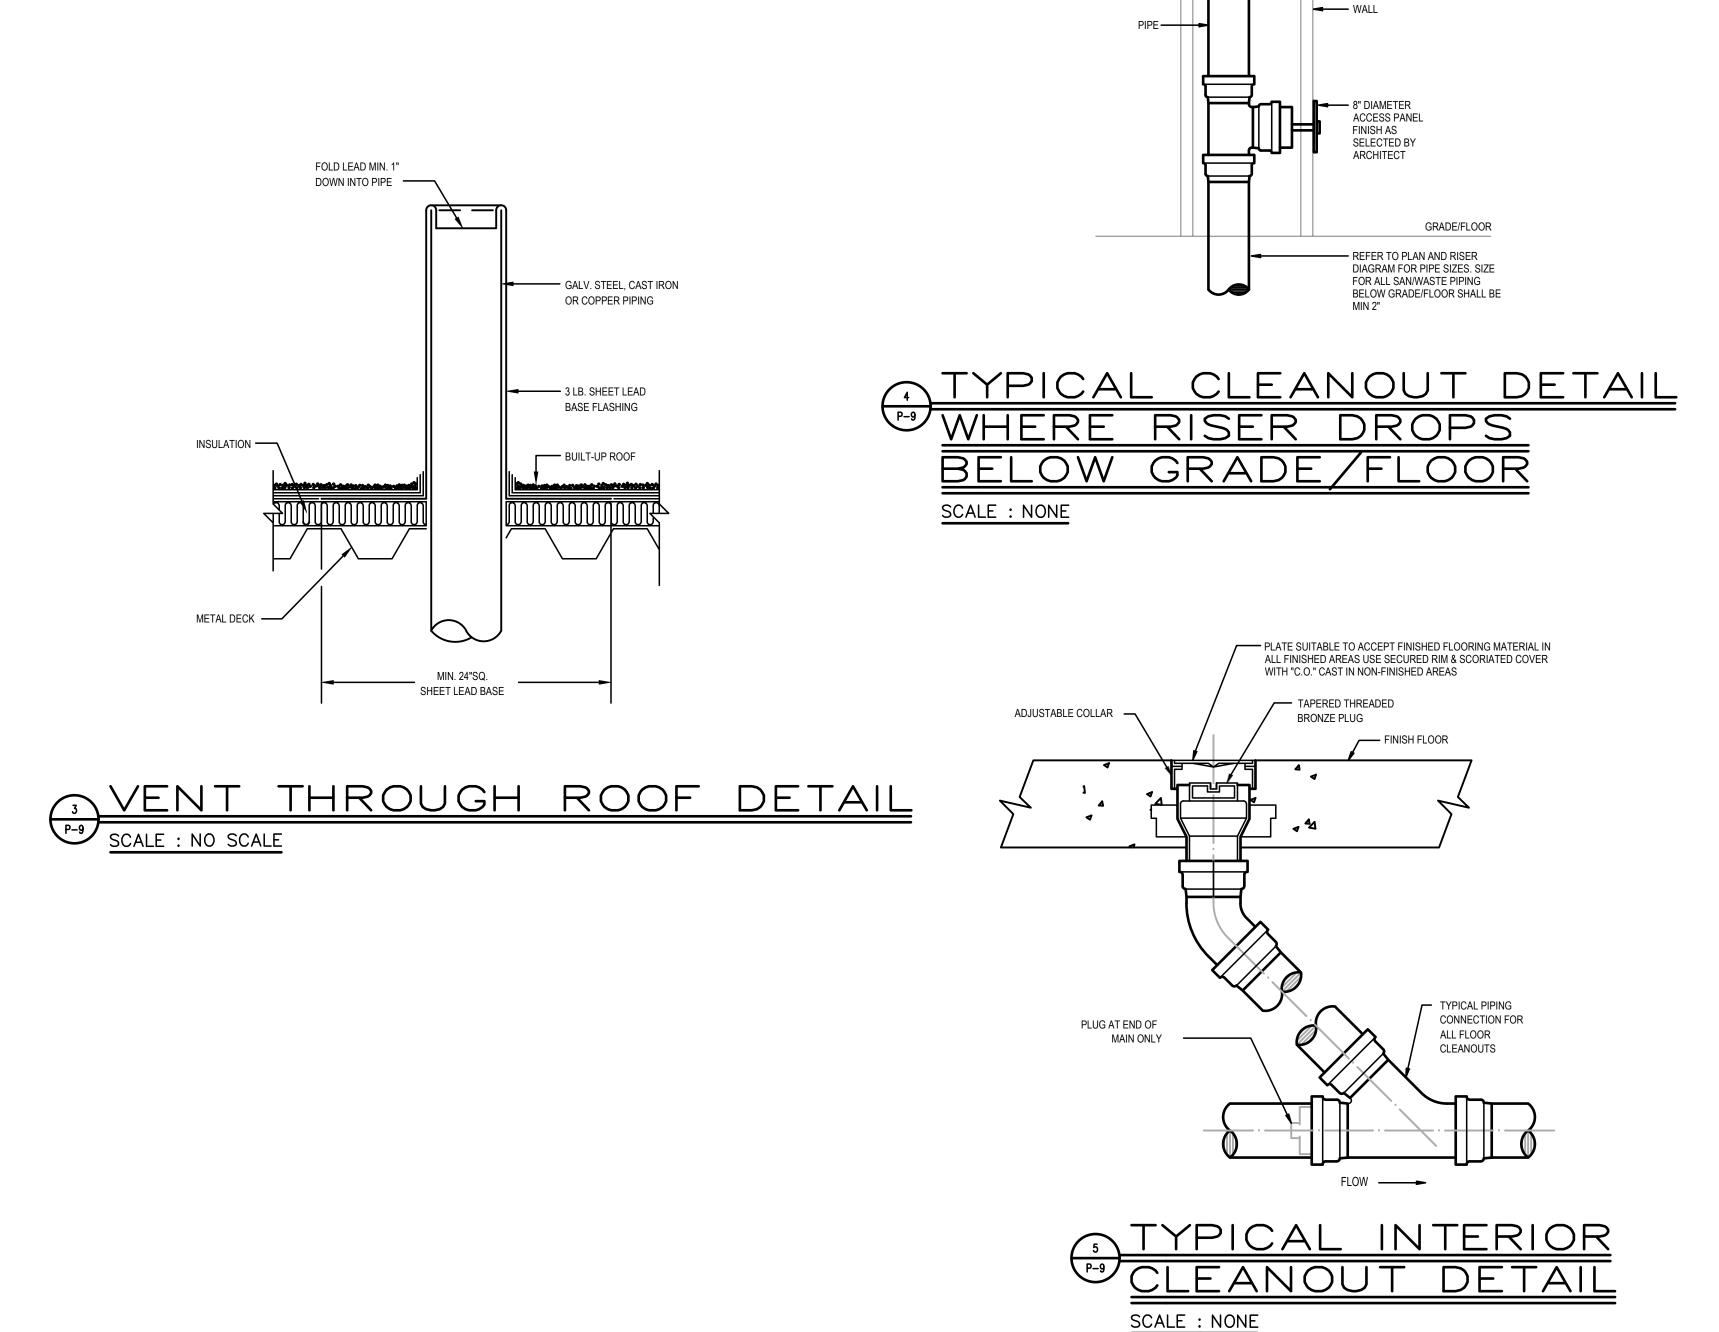

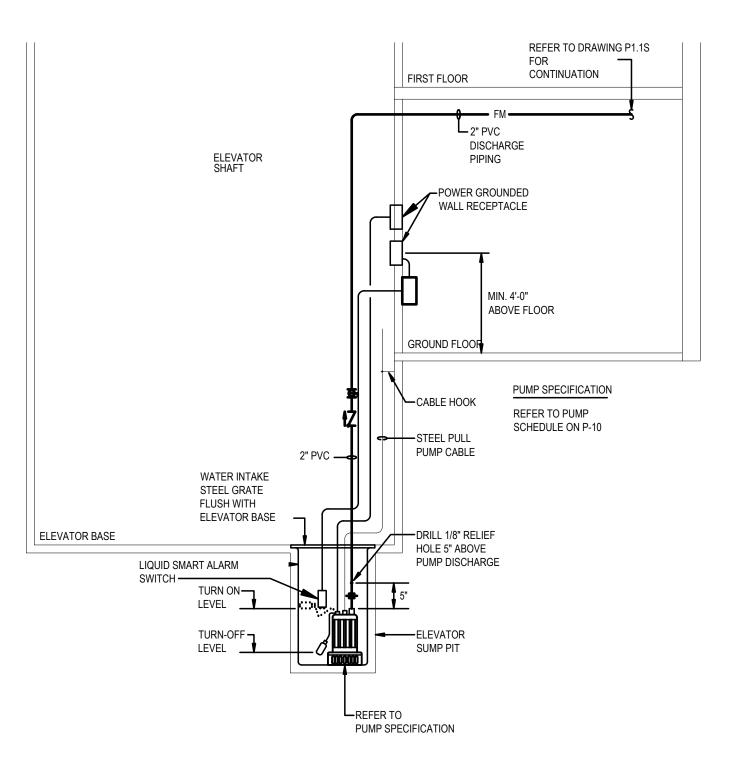

ELEVATOR SUMP
P-9
P-9
P-9
P-9
P-9
P-9
SCALE : NONE

RIVERHOUSE AT Odette's

274 SOUTH RIVER ROAD NEW HOPE, PA 18938

OWNER/ OPERATOR:
GATEWAY TO NEW HOPE, LLC
274 South River Road
New Hope, PA 18938

ARCHITECT:
STOKES ARCHITECTURE
2103 Sansom Street
Philadelphia, PA 19103

interior designer

BALONGUE DESIGN INC

707 Matsonford Road
Villanova, PA 19085
tel: (610) 525-7593
fax: (610) 525-7594

CIVIL ENGINEER:

ASSOCIATES, LLC
501 North Main Street
Doylestown, PA 18901
tel: (215) 345-1876
fax: (215) 345-1730

STRUCTURAL ENGINEER:
O'DONNELL & NACCARATO

VAN CLEEF ENGINEERING

111 S. Independence Mall East Suite 950
Philadelphia, PA 19106
tel: (215) 925-3788

MEP ENGINEER:
WICK FISHER WHITE

111 S. Independence Mall East Suite 400 Philadelphia, PA 19106 tel: (215) 627-0200 fax: (215) 627-8240

LIGHTING DESIGNER

BRIAN ORTER LIGHTING DESIGN LLC
227 W. 29th St 8th Floor
New York, NY 10001
tel: (646) 502-7568

STOKES.

ARCHITECTURE + DESIGN

ALL DIMENSIONS AND RELATIONSHIPS MUST BE VERIFIED BY CONTRACTOR. THE ARCHITECT IS TO BE NOTIFIED OF ANY DISCREPANCIES BEFORE PROCEEDING WITH THE CONSTRUCTION. DO NOT SCALE FROM DRAWINGS.

PROJECT #: 140145.001
FILENAME: DRAWN: WFW
CHECKED: WFW
DATE: 07/25/18

ISSUE FOR CONSTRUCTION 02-28-2019

> DETAILS -PLUMBING

DRAWING

P-9