



SOCCER GOAL


NOTE: PLAY GROUND EQUIPMENT IS NOT PART OF A DSA REVIEW AND APPROVAL PER 2016 CALIFORNIA ADMINISTRATIVE CODE SECTION 4-314.

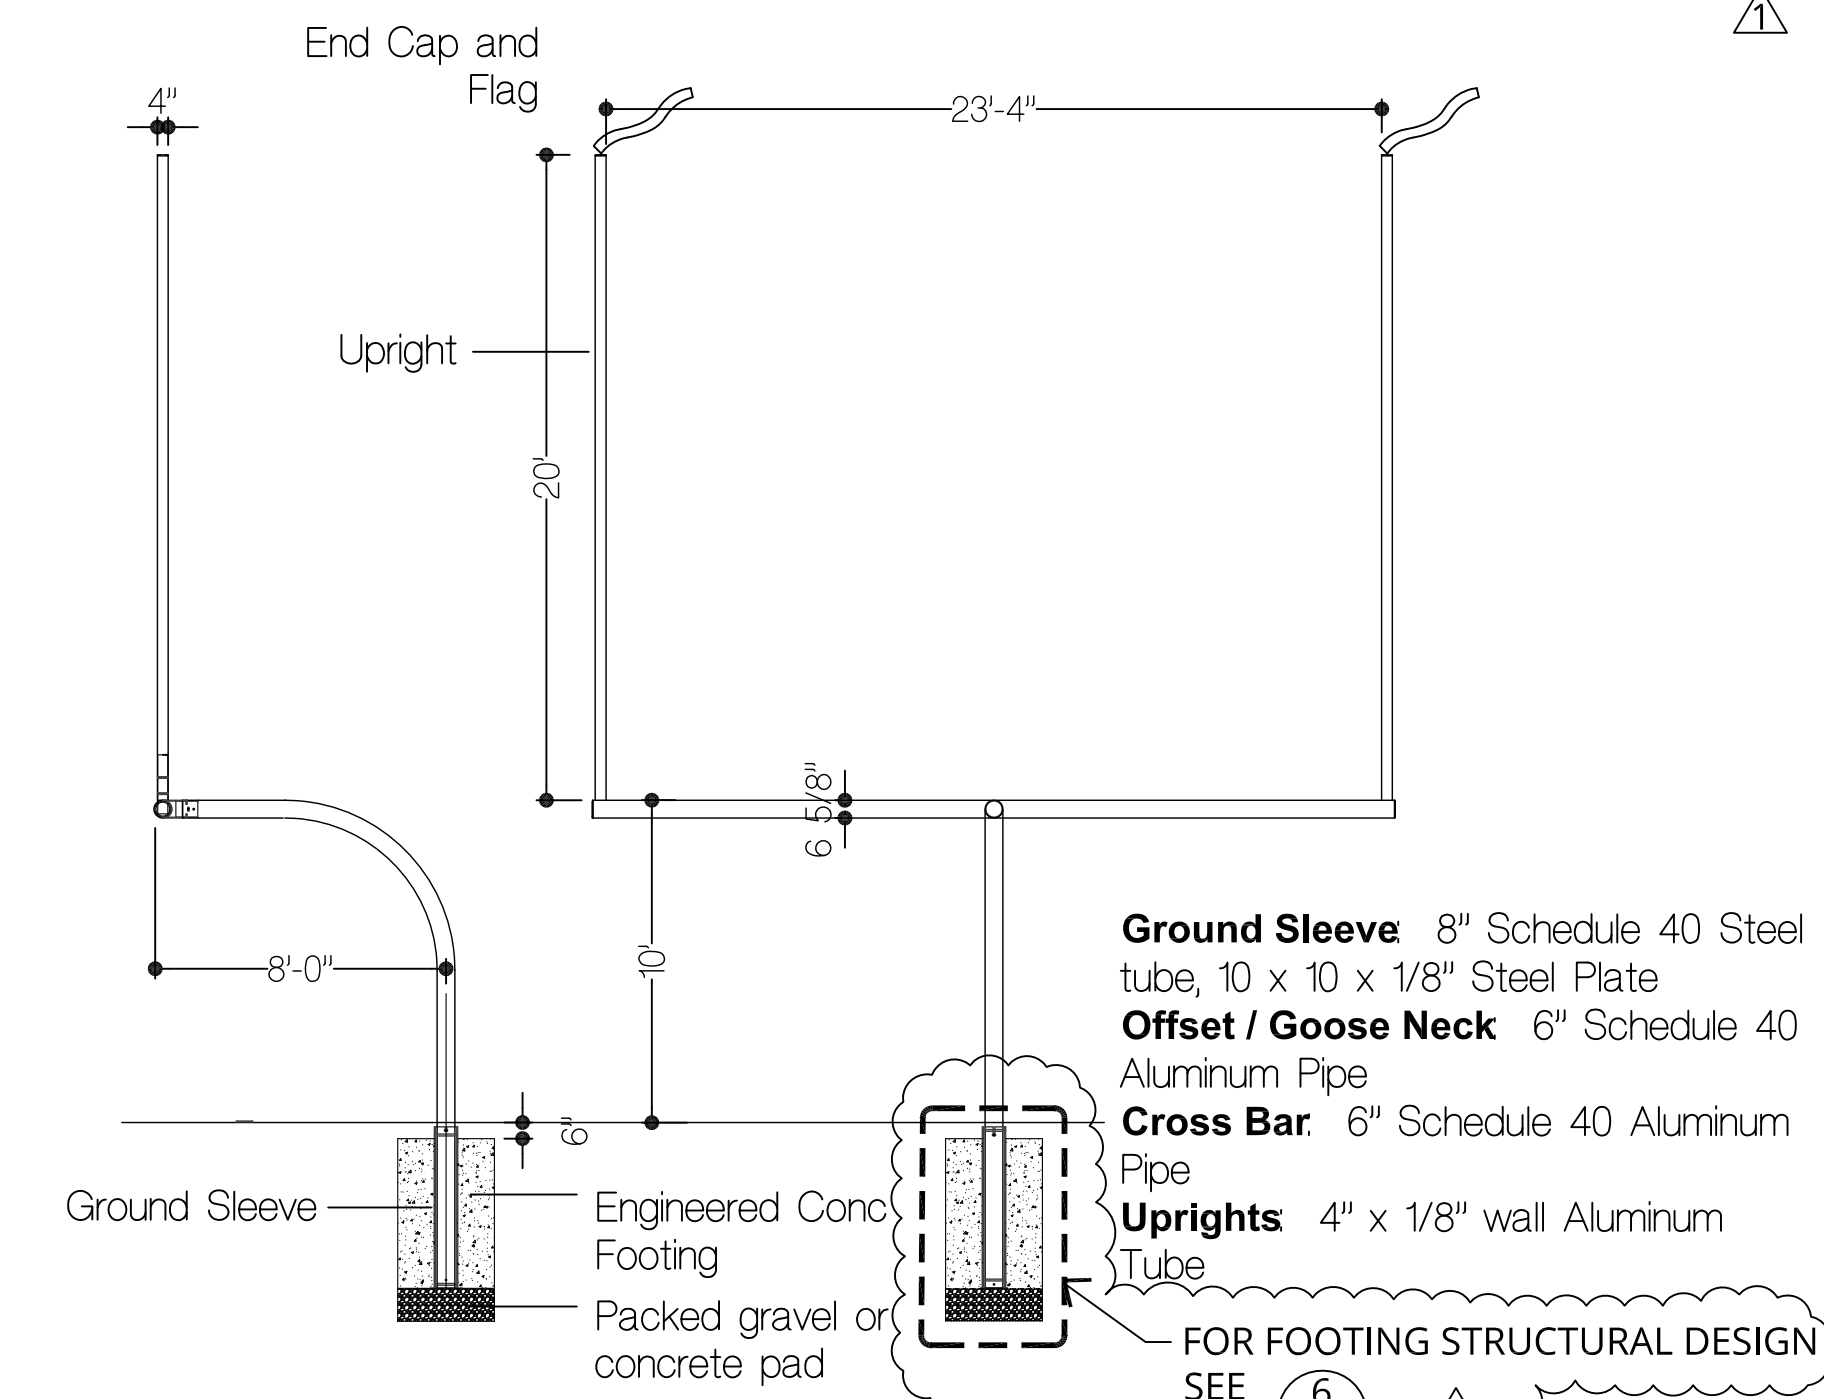


FOOTBALL GOAL POSTS

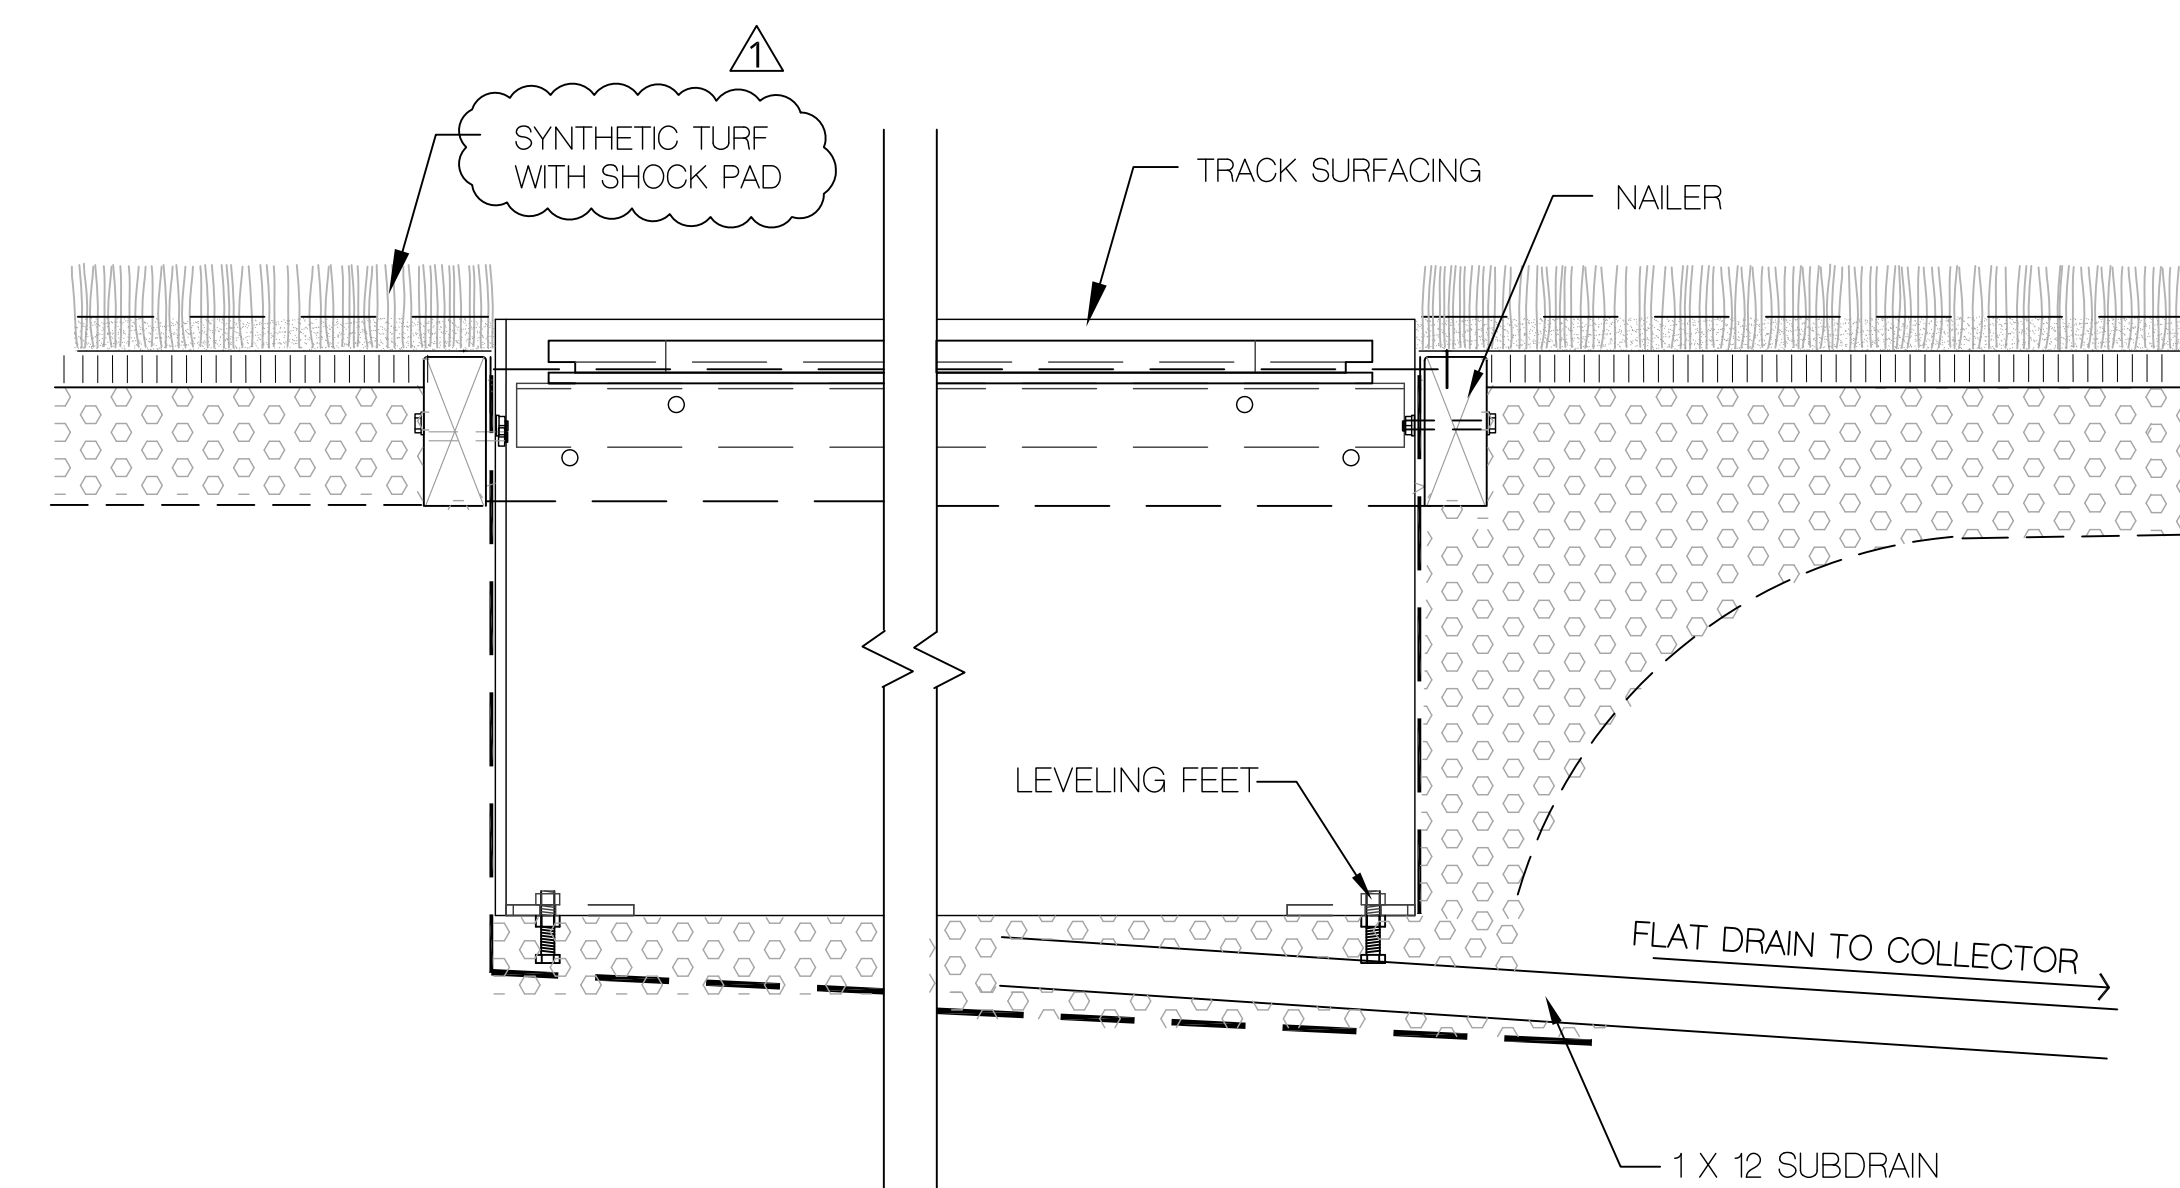

COMMUNICATION/POWER BOX

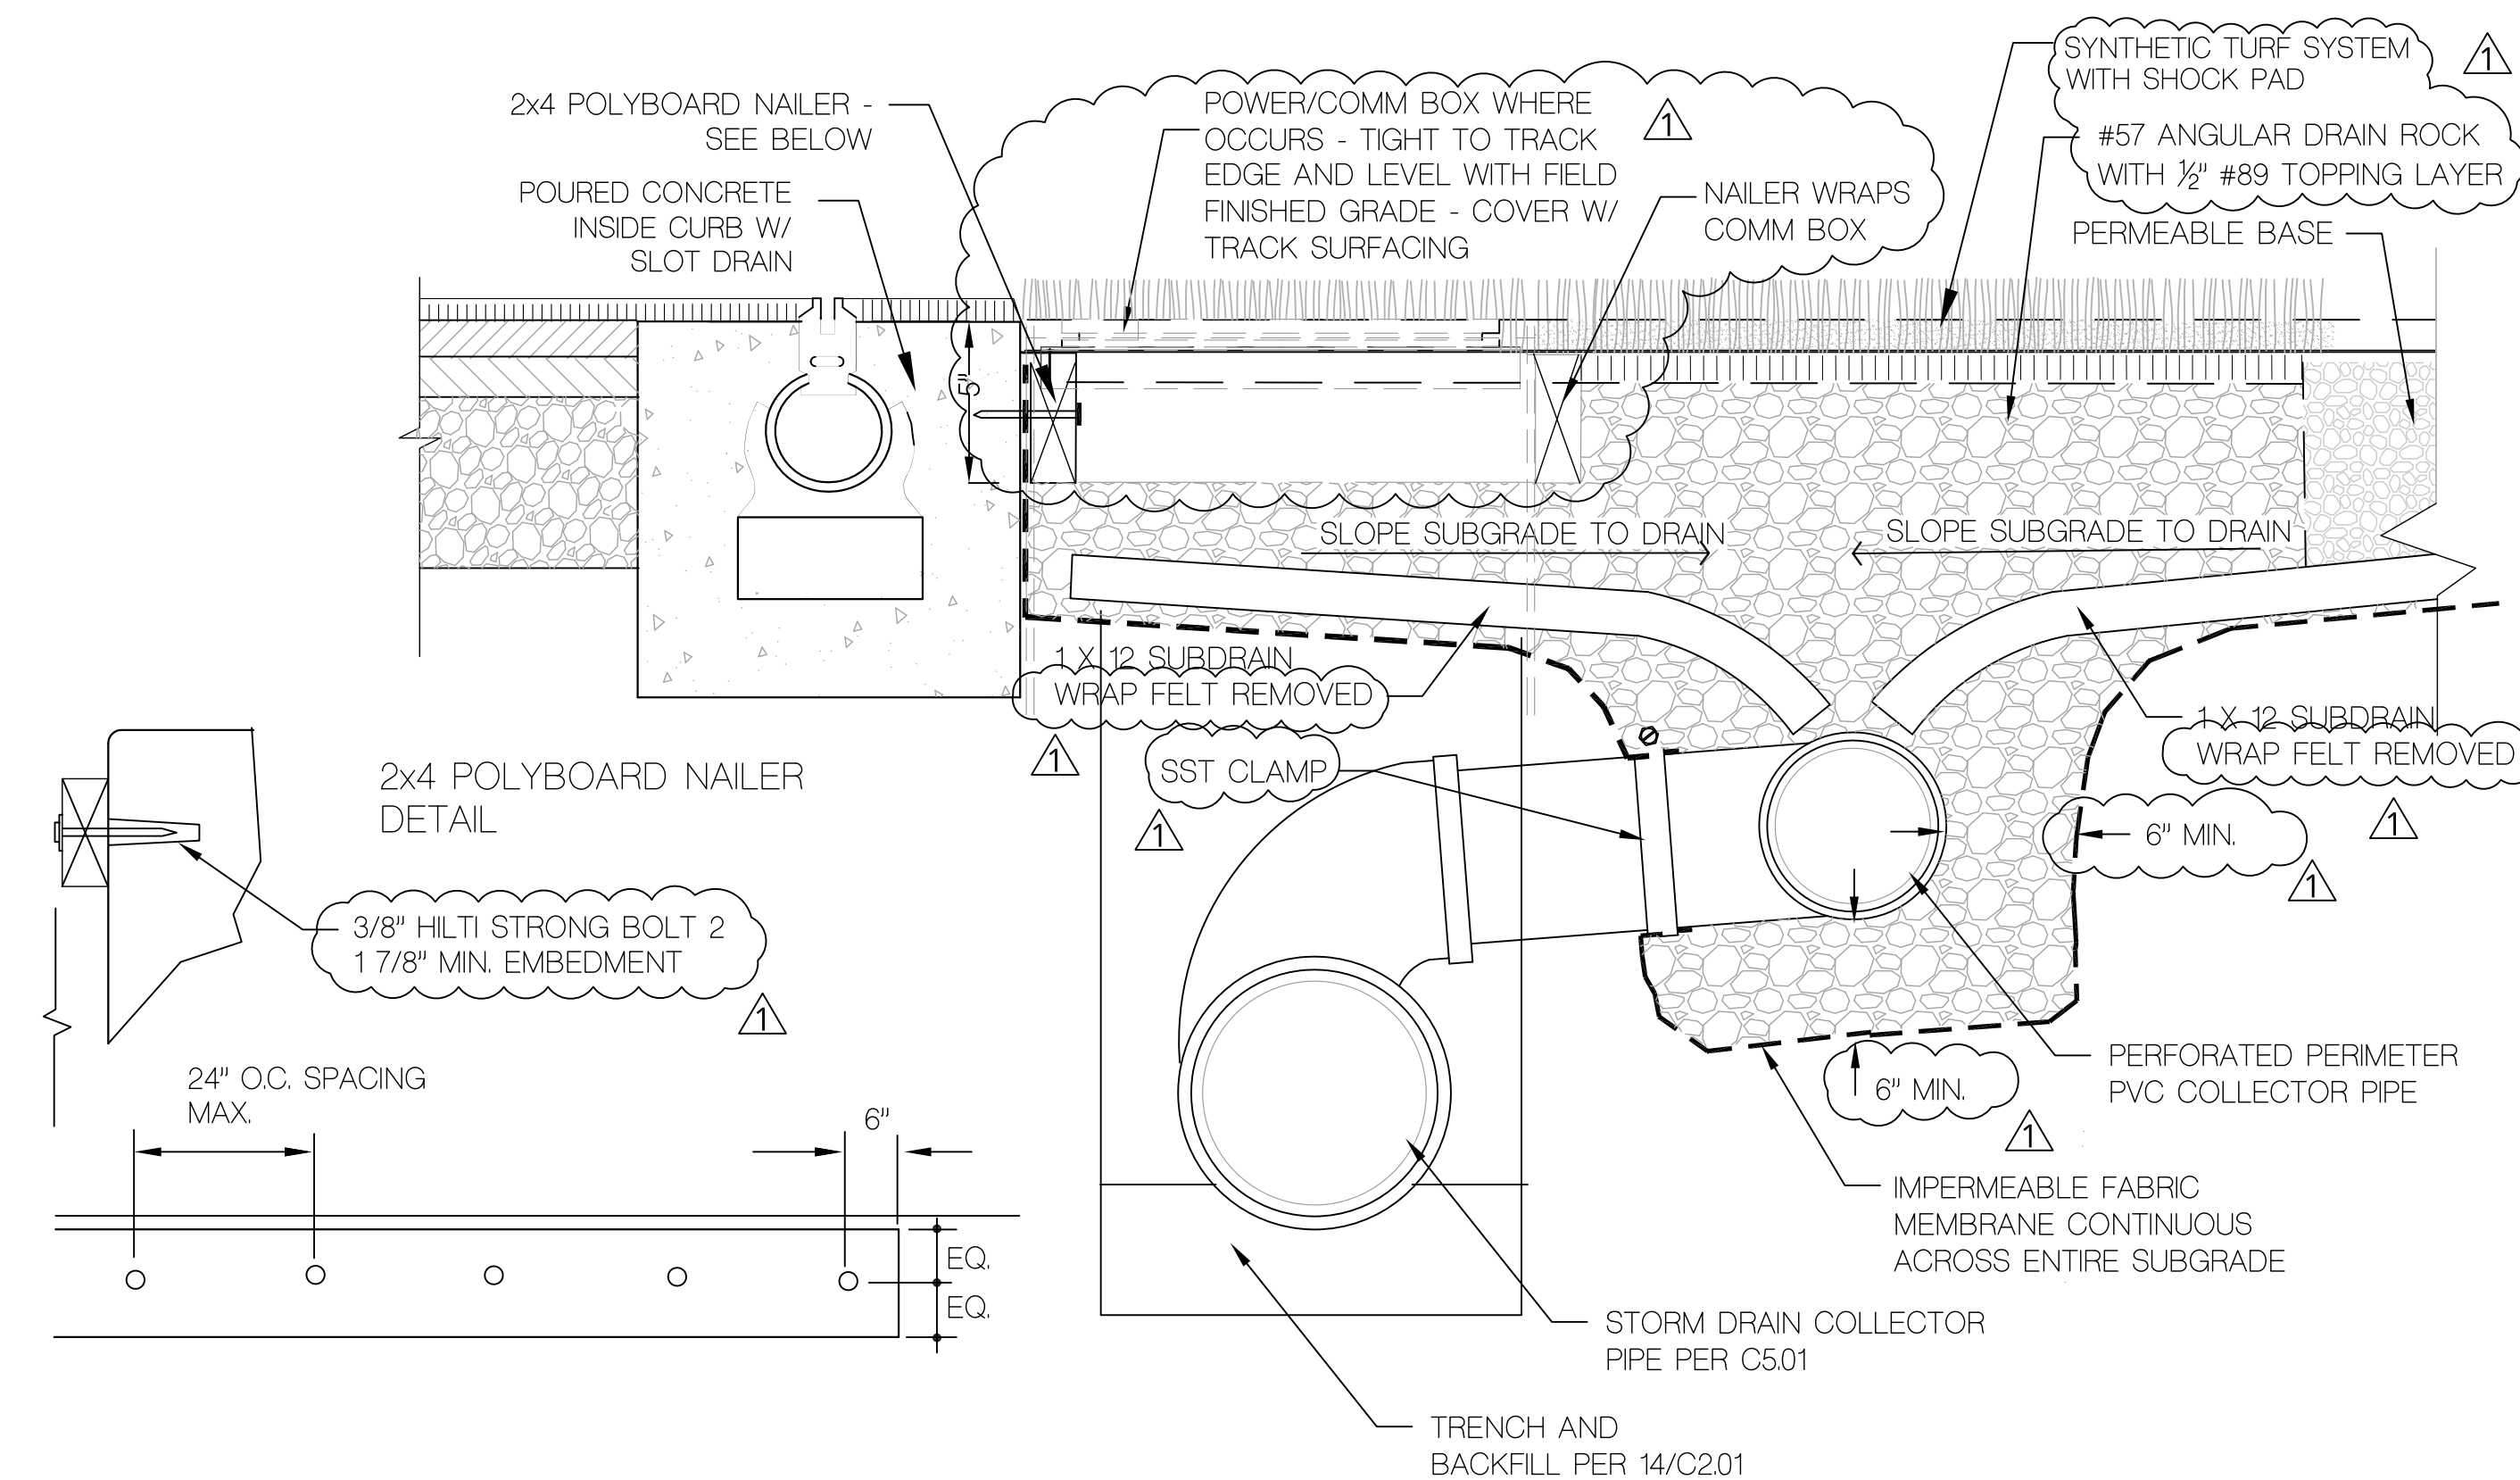


PERIMETER CURB AND DRAINS

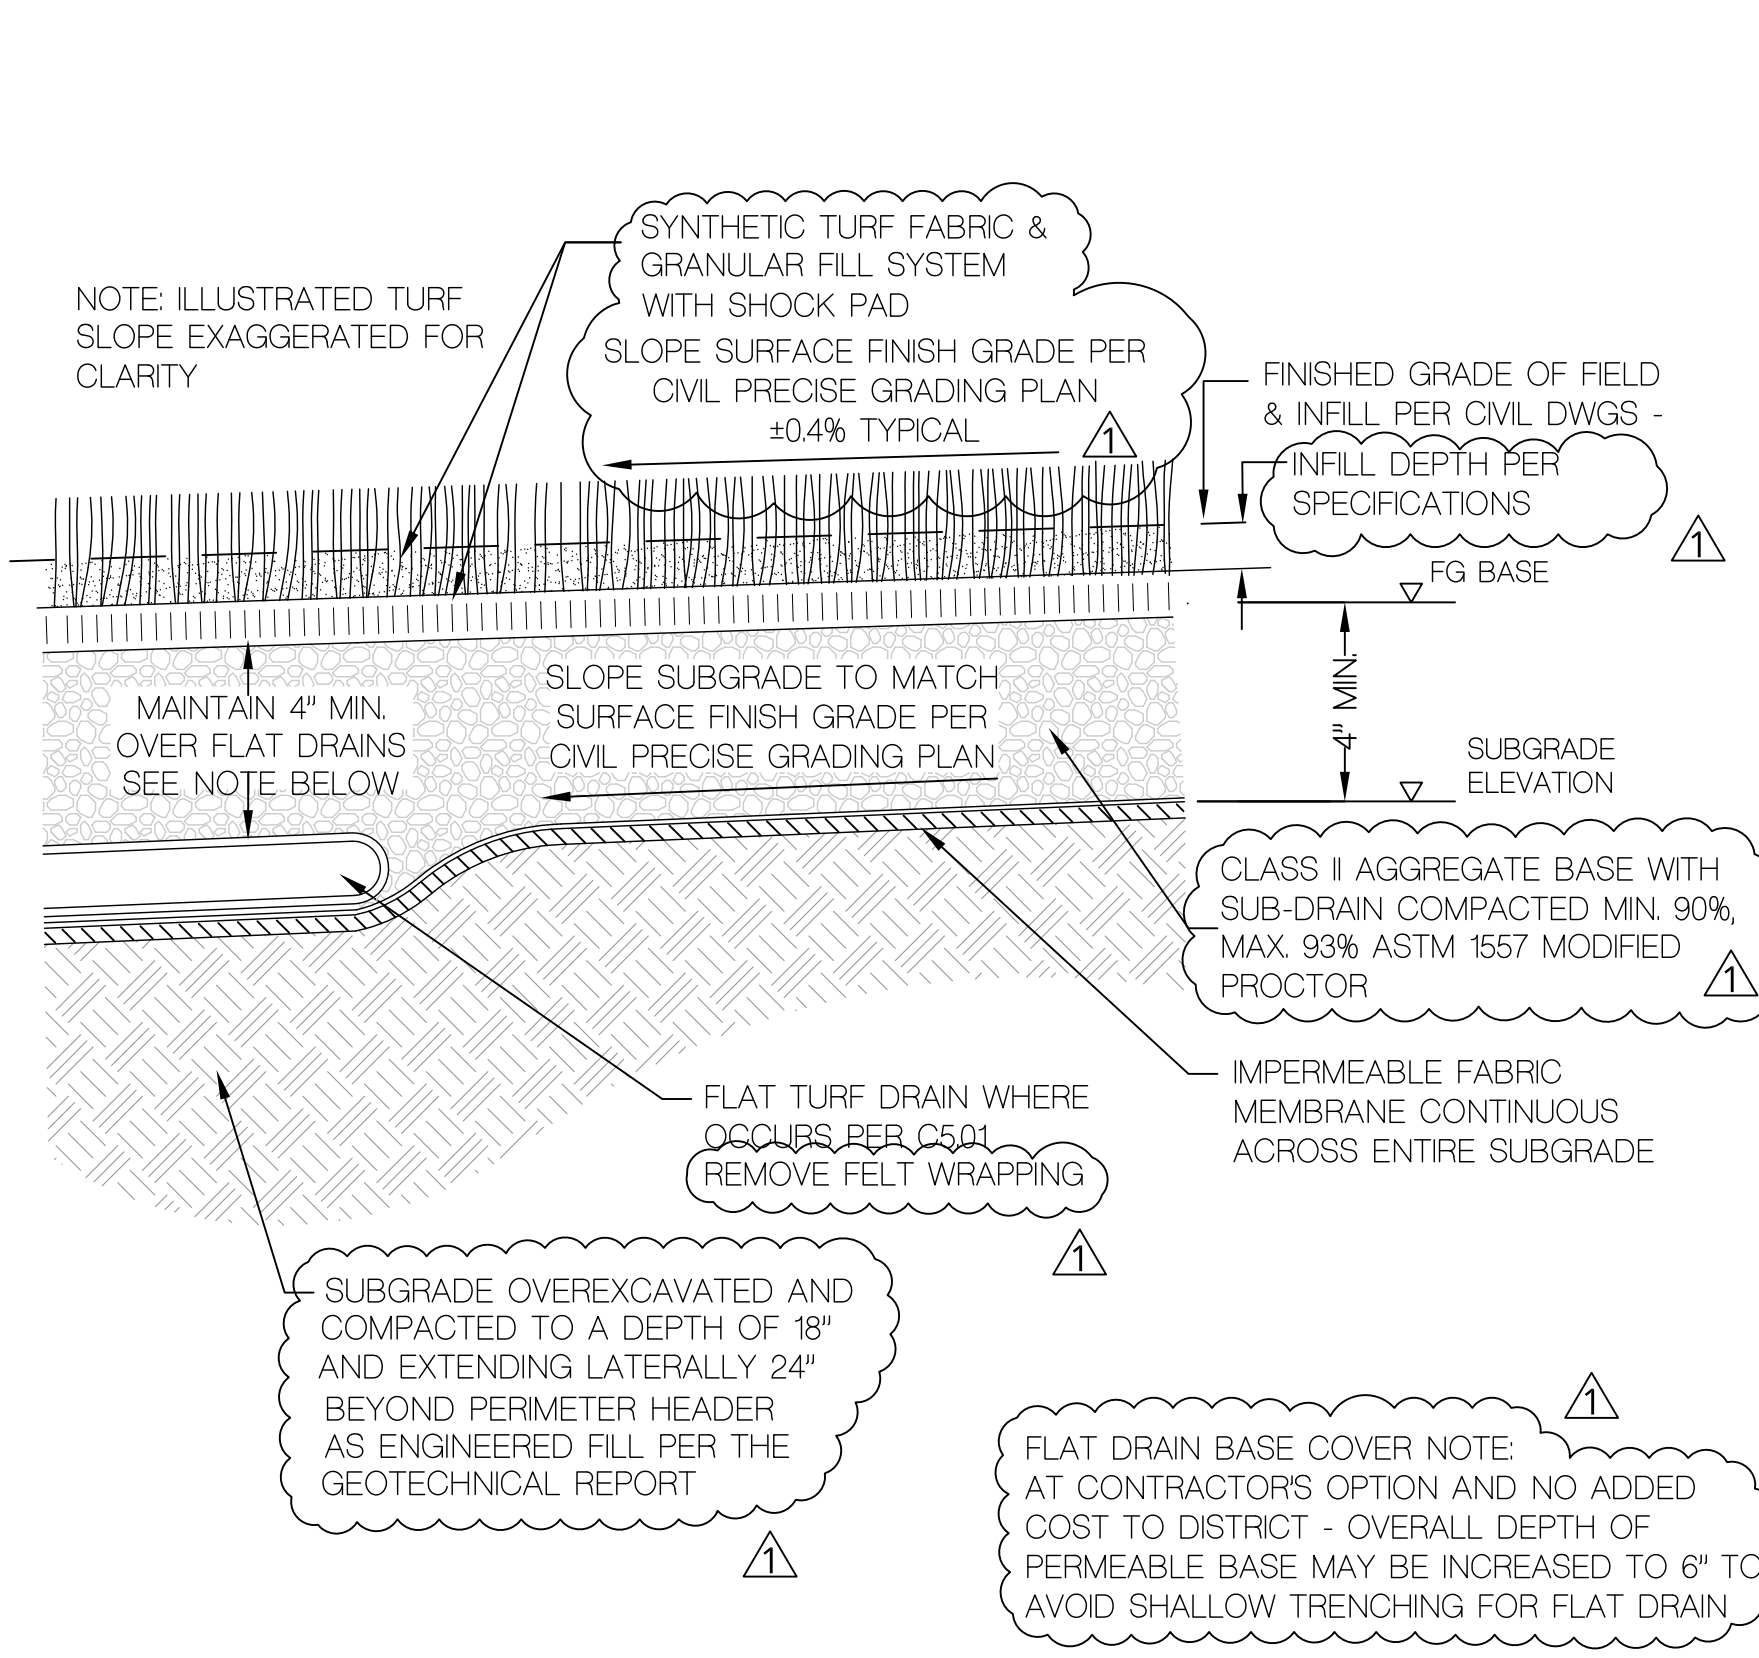

FIELD SECTION

NOTES

- 1 SYNTHETIC TURF
- 2 SDR 35 PVC STORM DRAIN PER C501
- 3 SDR 35 PERFORATED PVC PERIMETER COLLECTOR PIPE PER C501
- 4 1" X 12" FLAT TURF DRAIN, ADS ADVANEDGE OR EQUAL FELT WRAP REMOVED
- 5 FIELD COMMUNICATIONS AND POWER BOX PER ELECTRICAL SITE PLAN

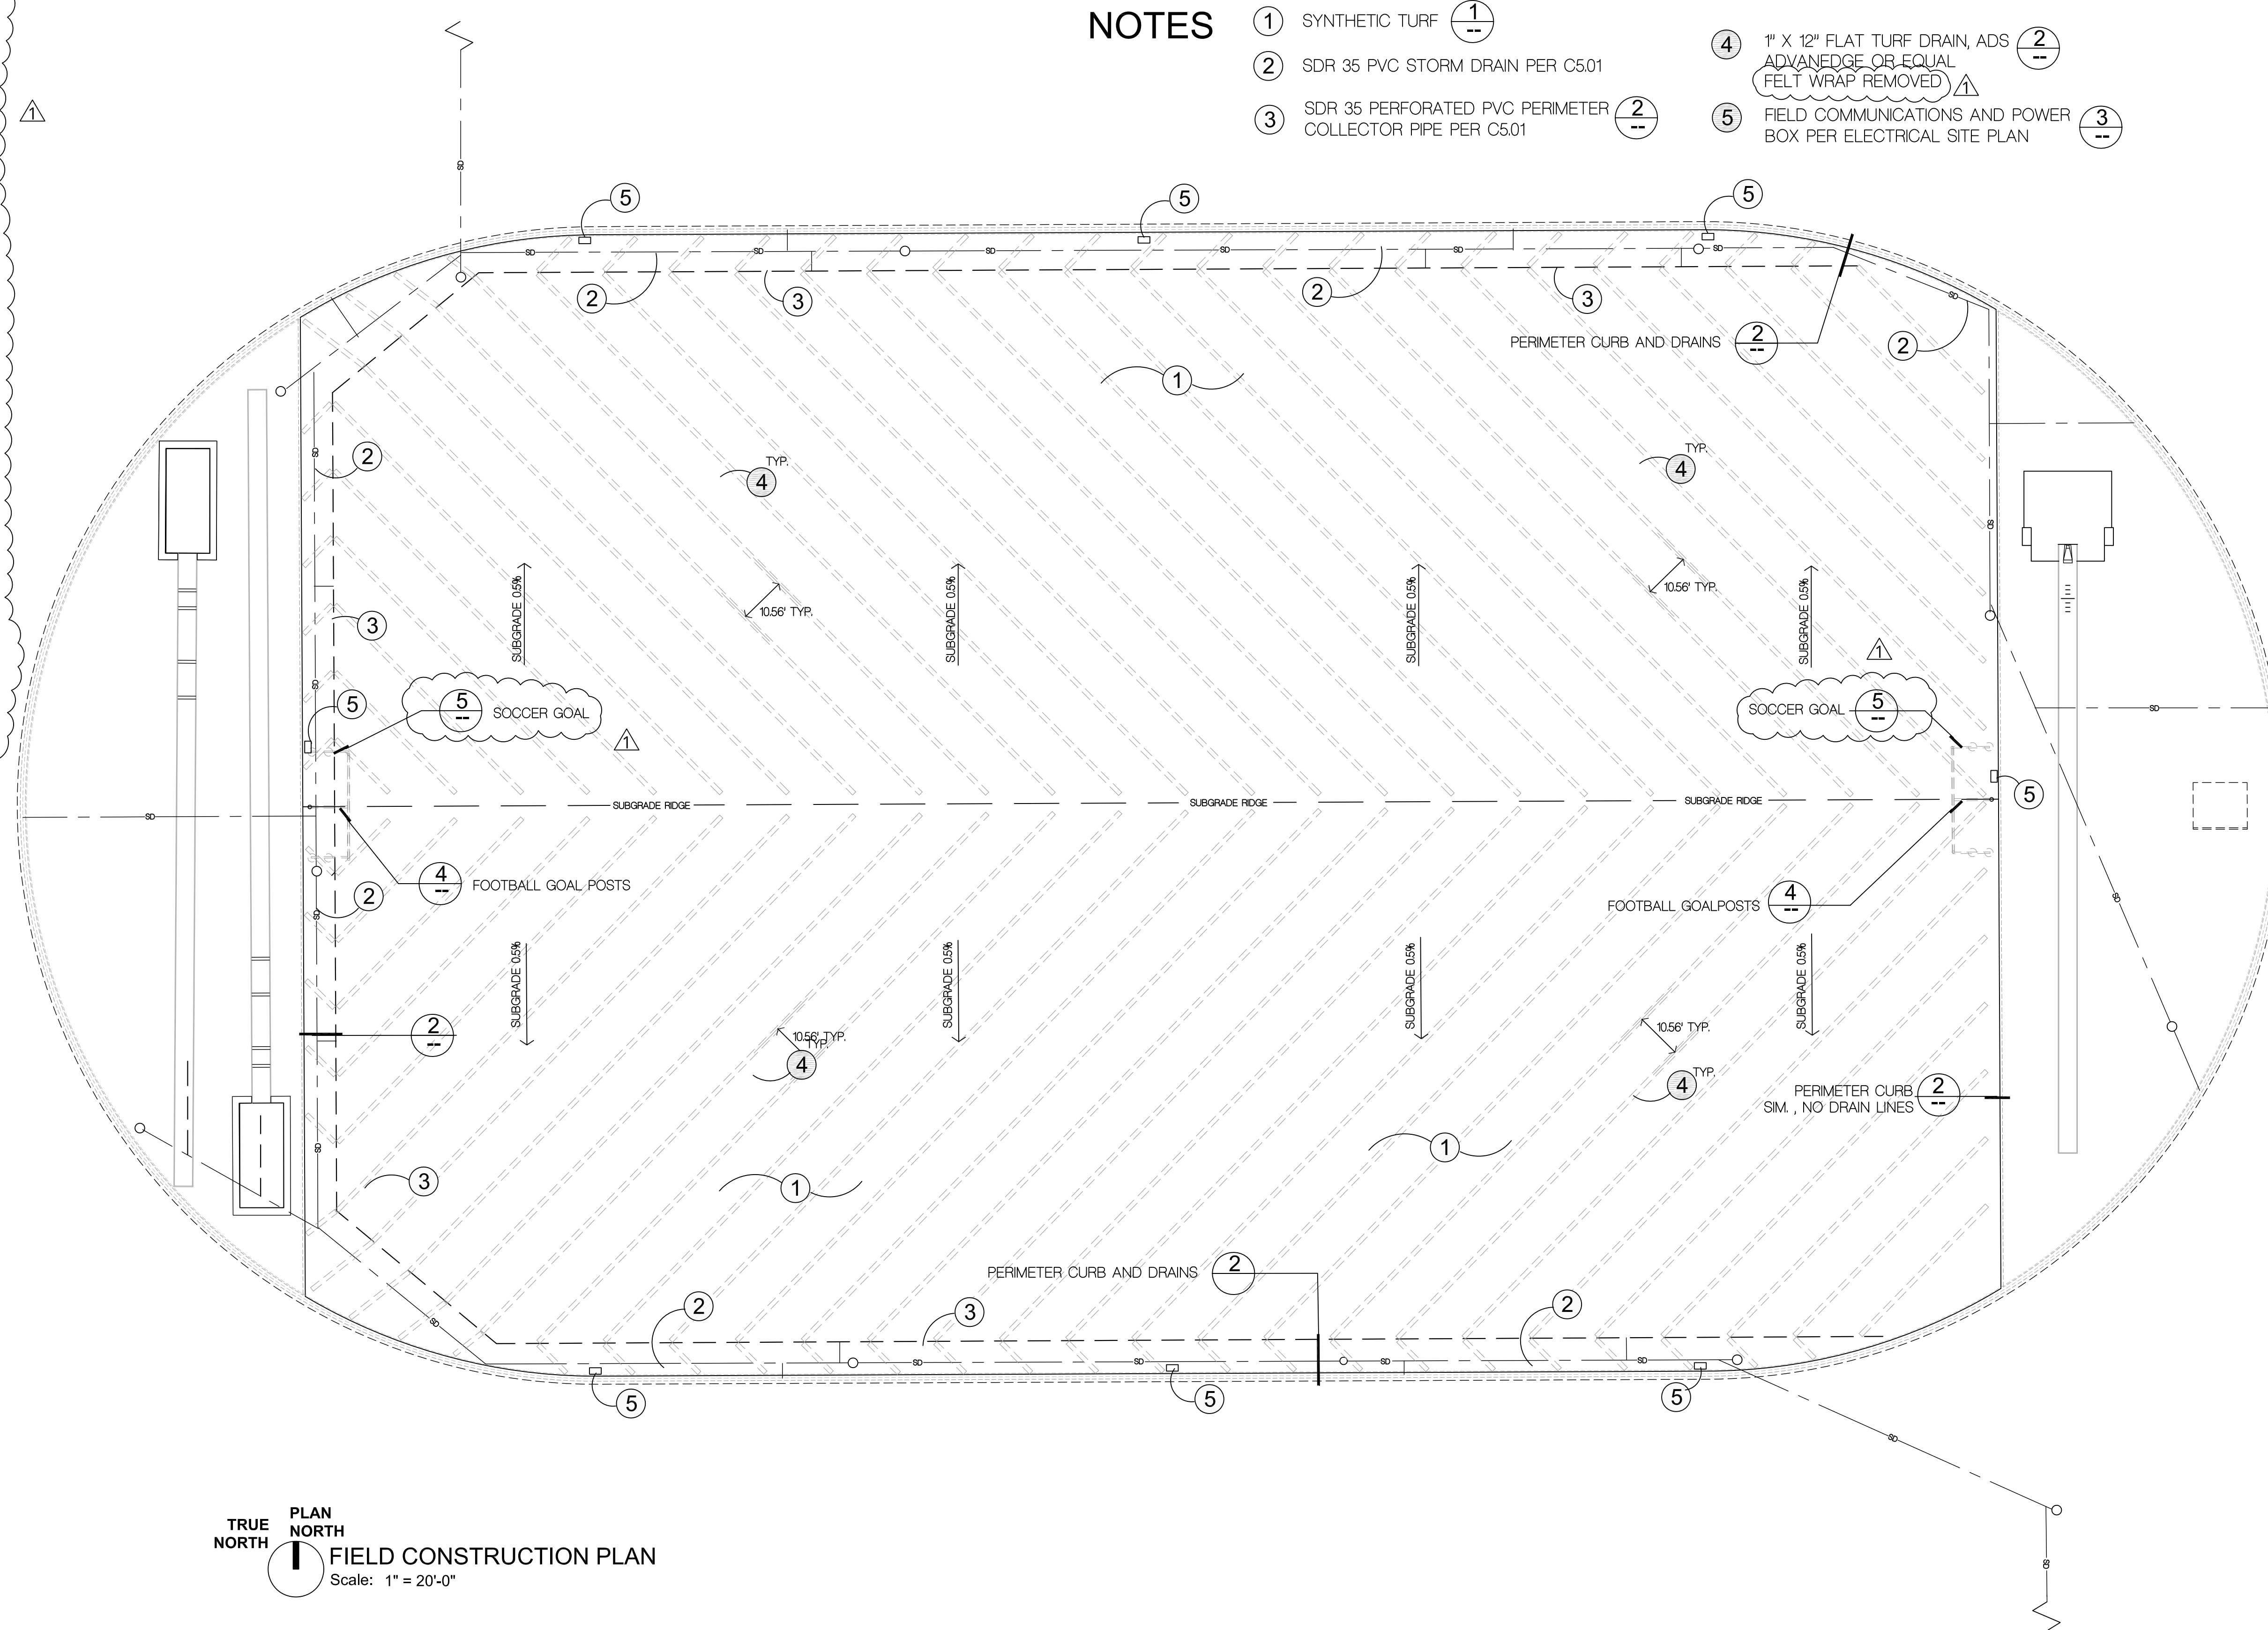

REVISIONS

1 ADDENDUM 1 02/01/2022

THIS APPROVAL IS FOR ITEMS WITHIN CLOUDED AREAS ONLY. FOR OTHER INFORMATION NOT CONTAINED WITHIN CLOUDED AREAS, REFER TO ORIGINAL DSA APPROVED PLANS. DO NOT USE THESE PLANS AS SUBSTITUTE FOR THE ORIGINAL DSA APPROVED PLANS.

CONSULTANT
CARTER, ROMANEK
Landscape Architects, Inc.
28720 Roadside Drive, Suite 100
Agoura Hills, California 91301
(310)477-3900



NORWALK LA MIRADA UNIFIED SCHOOL DISTRICT
LA MIRADA HIGH SCHOOL NEW FOOTBALL STADIUM PROJECT
13520 ADELEA DRIVE, LA MIRADA, CA 90638

DSA # 03-120551

NAC
ARCHITECTURE

NAC NO. 161-19015
DATE 02/01/2022

DSA BACKCHECK
SUBMISSION

FIELD
CONSTRUCTION
PLAN

TF 2.2