



COOLER AND CONVENTION OVEN ANCHORAGE

9

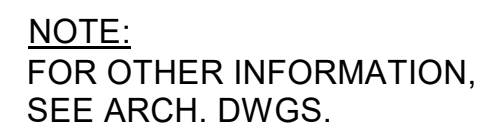

SKYLIGHT SUPPORT

5

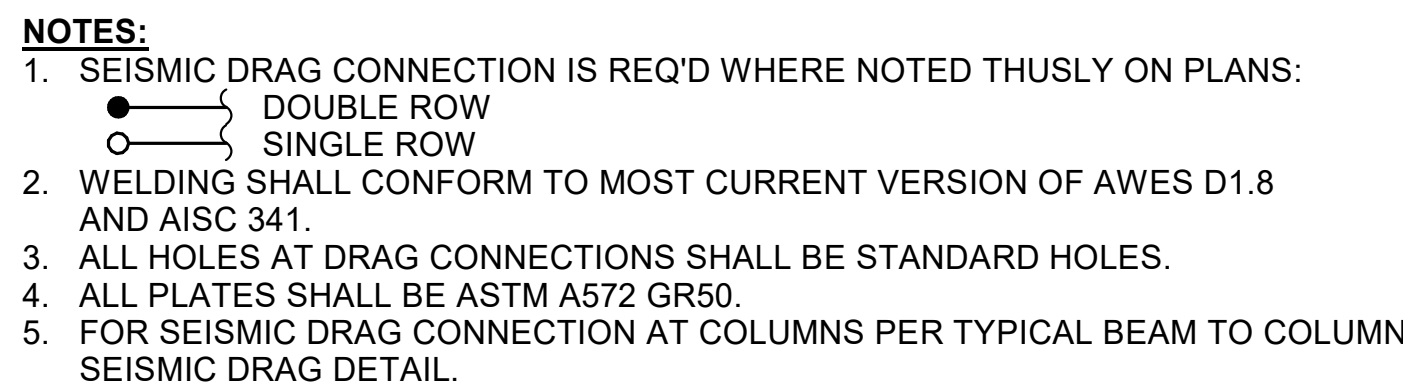

CONNECTION SCHEDULE				
BEAM SIZE	A325SC BOLTS		WELD W	THICKNESS OF PLATE
	No	SIZE		
W12x, W14x	(6)	7/8" DIA	5/16"	1/2"
W24x	(12)	7/8" DIA	5/16"	1/2"

TYPICAL BEAM TO BEAM BOLTED SEISMIC DRAG

7



EXHUAUST FAN SUPPORT

8

TYP DUCT, CONDUIT & PIPE HANGER AND BRACING DETAILS

4

REVISIONS

1 ADDENDUM 1 02/01/2022

THIS APPROVAL IS FOR ITEMS WITHIN CLOUDED AREAS ONLY. FOR OTHER INFORMATION NOT CONTAINED WITHIN CLOUDED AREAS, REFER TO ORIGINAL DSA APPROVED PLANS.

DO NOT USE THESE PLANS AS SUBSTUTE FOR THE ORIGINAL DSA APPROVED PLANS

BRANDOW & JOHNSTON
STRUCTURAL & CIVIL ENGINEERS
700 S FLOWER ST #1800, LOS ANGELES, CA 90017
TEL: (213) 596-4500 FAX: (213) 596-4599
JOB #:S19-0231



**NORWALK LA MIRADA UNIFIED SCHOOL DISTRICT
LA MIRADA HIGH SCHOOL NEW
FOOTBALL STADIUM PROJECT**

DSA # 03-120551

NAC
ARCHITECTURE

NAC NO. 161-19015
DATE 02/01/2022

DSA BACKCHECK
SUBMISSION

TYPICAL STEEL AND METAL DECK DETAILS

S1.12