

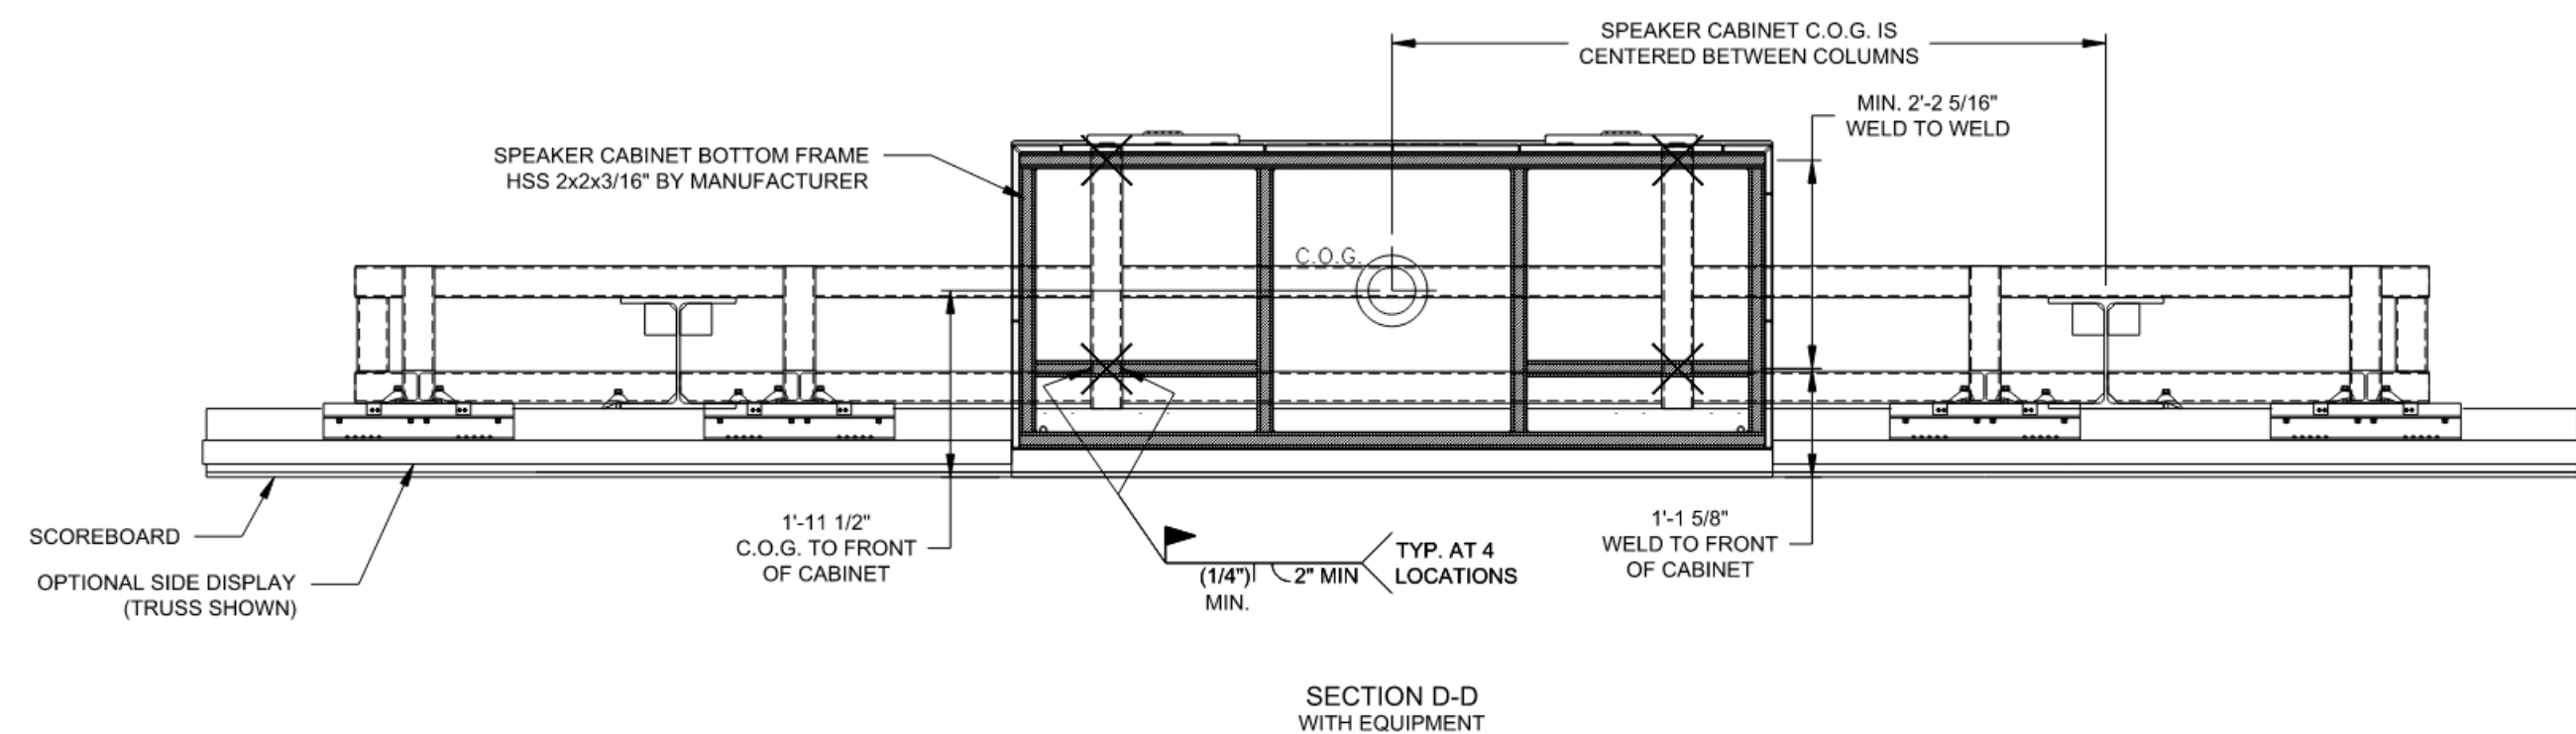
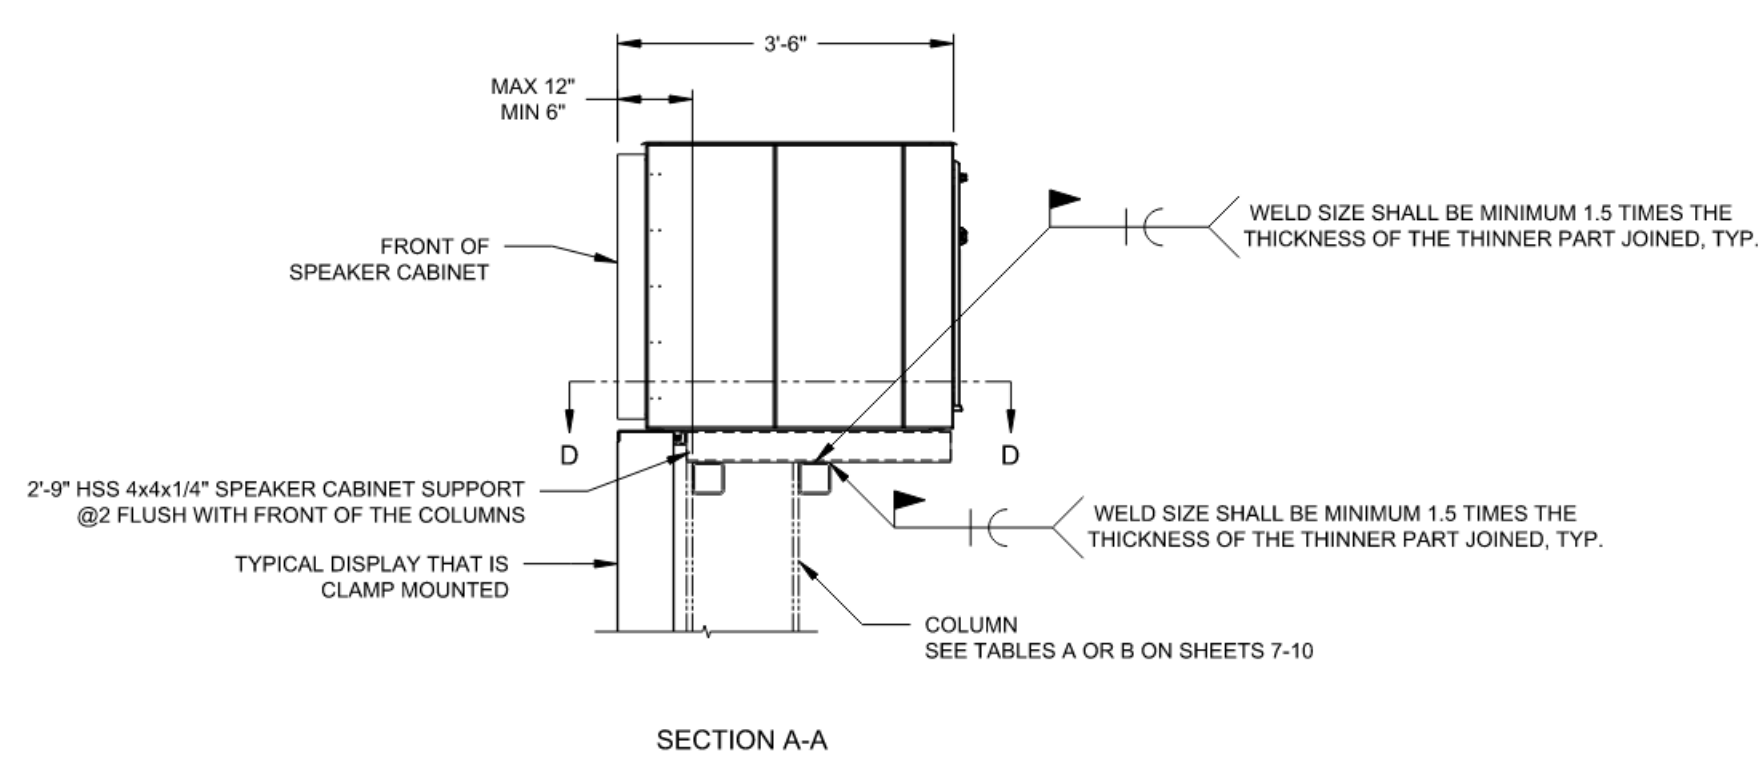
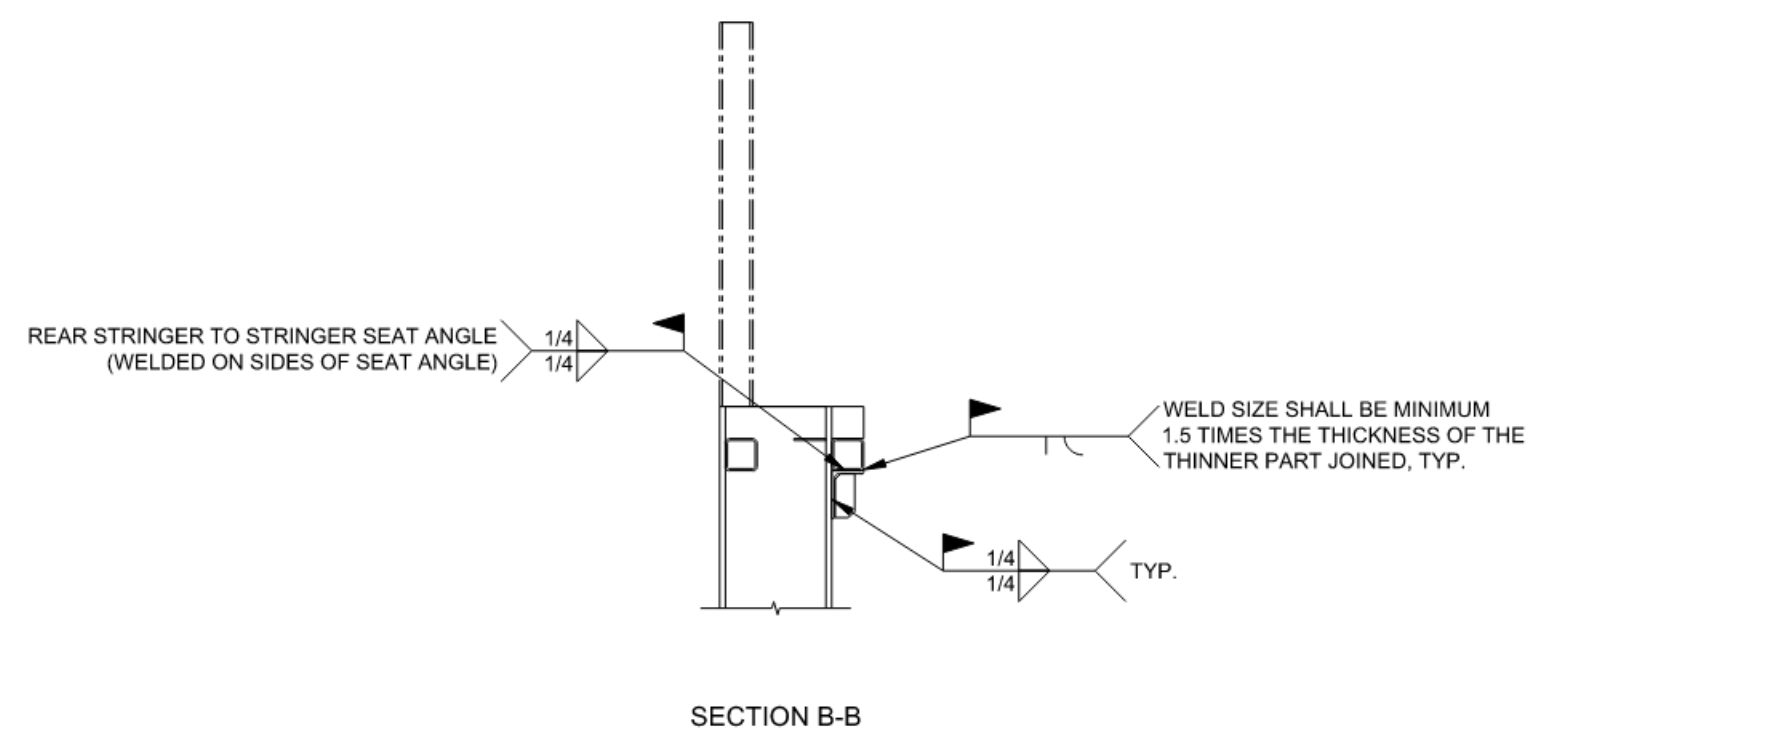
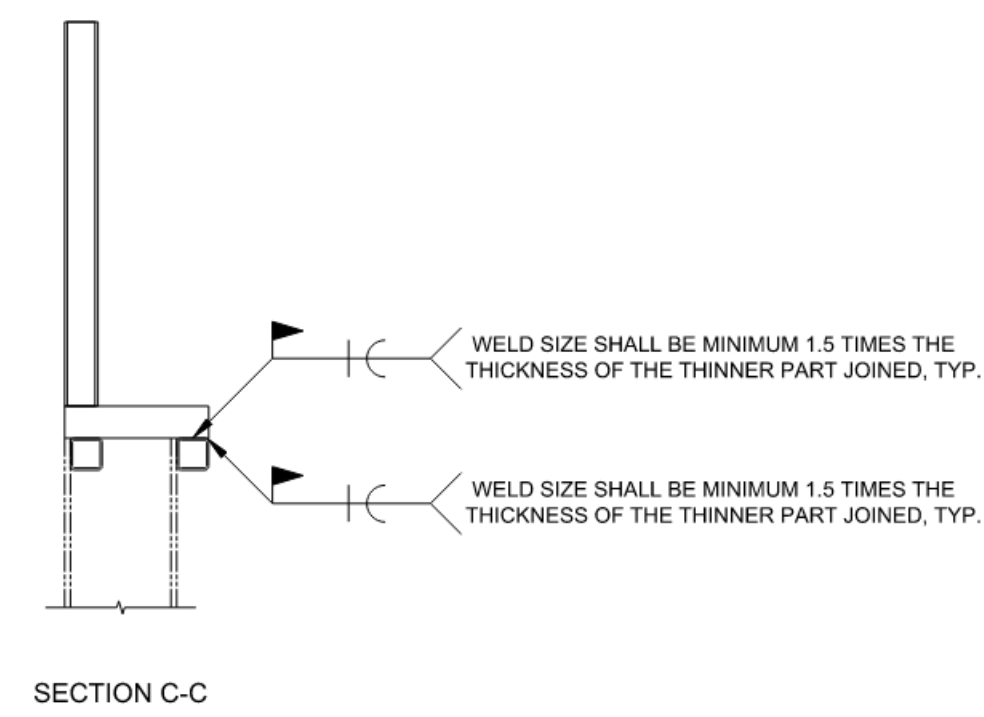


W4X13 WIDE FLANGE VERTICAL SPACING				
CHECK OPTION	W	A	B	C
	16'-0"	5'-0"	1'-8"	3'-0"
	20'-0"	5'-2"	3'-0"	3'-0"
✓	25'-6"	6'-8"	3'-4"	3'-0"
	30'-0"	7'-0"	5'-0"	3'-0"
	36'-0"	7'-7"	6'-10 1/2"	3'-0"

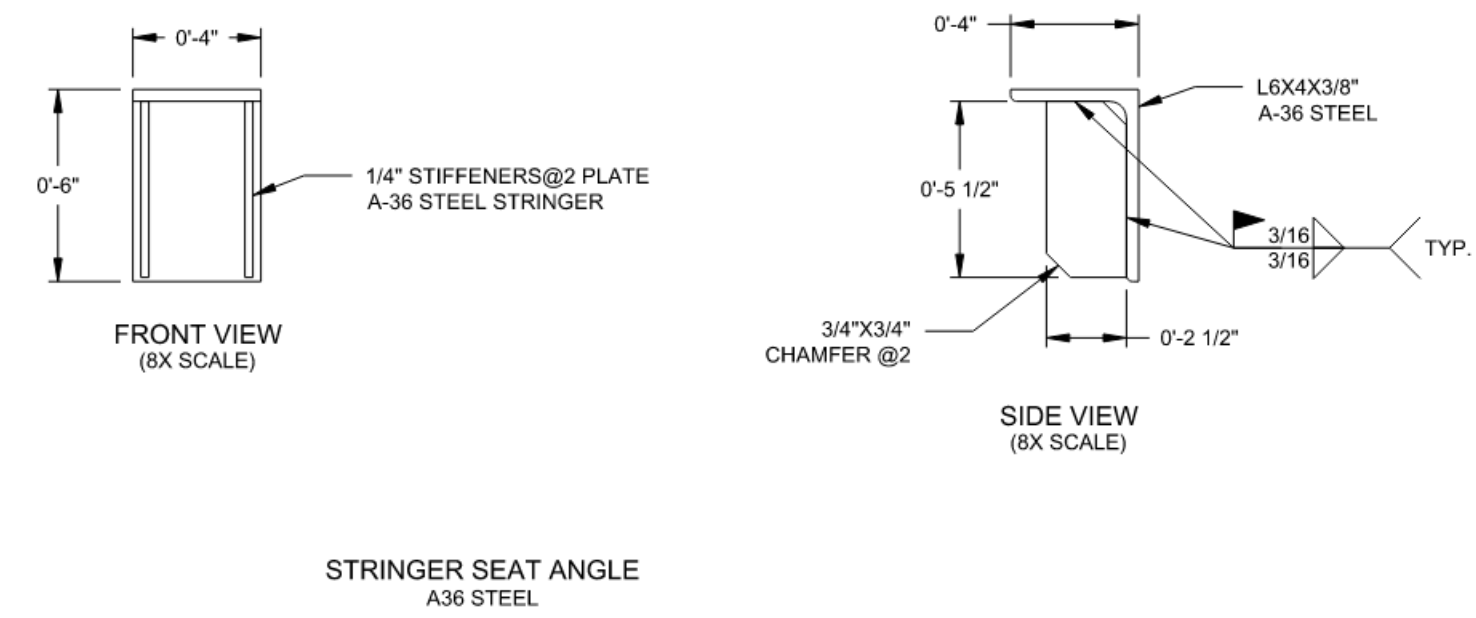


DSA PRECHECK DRAWINGS

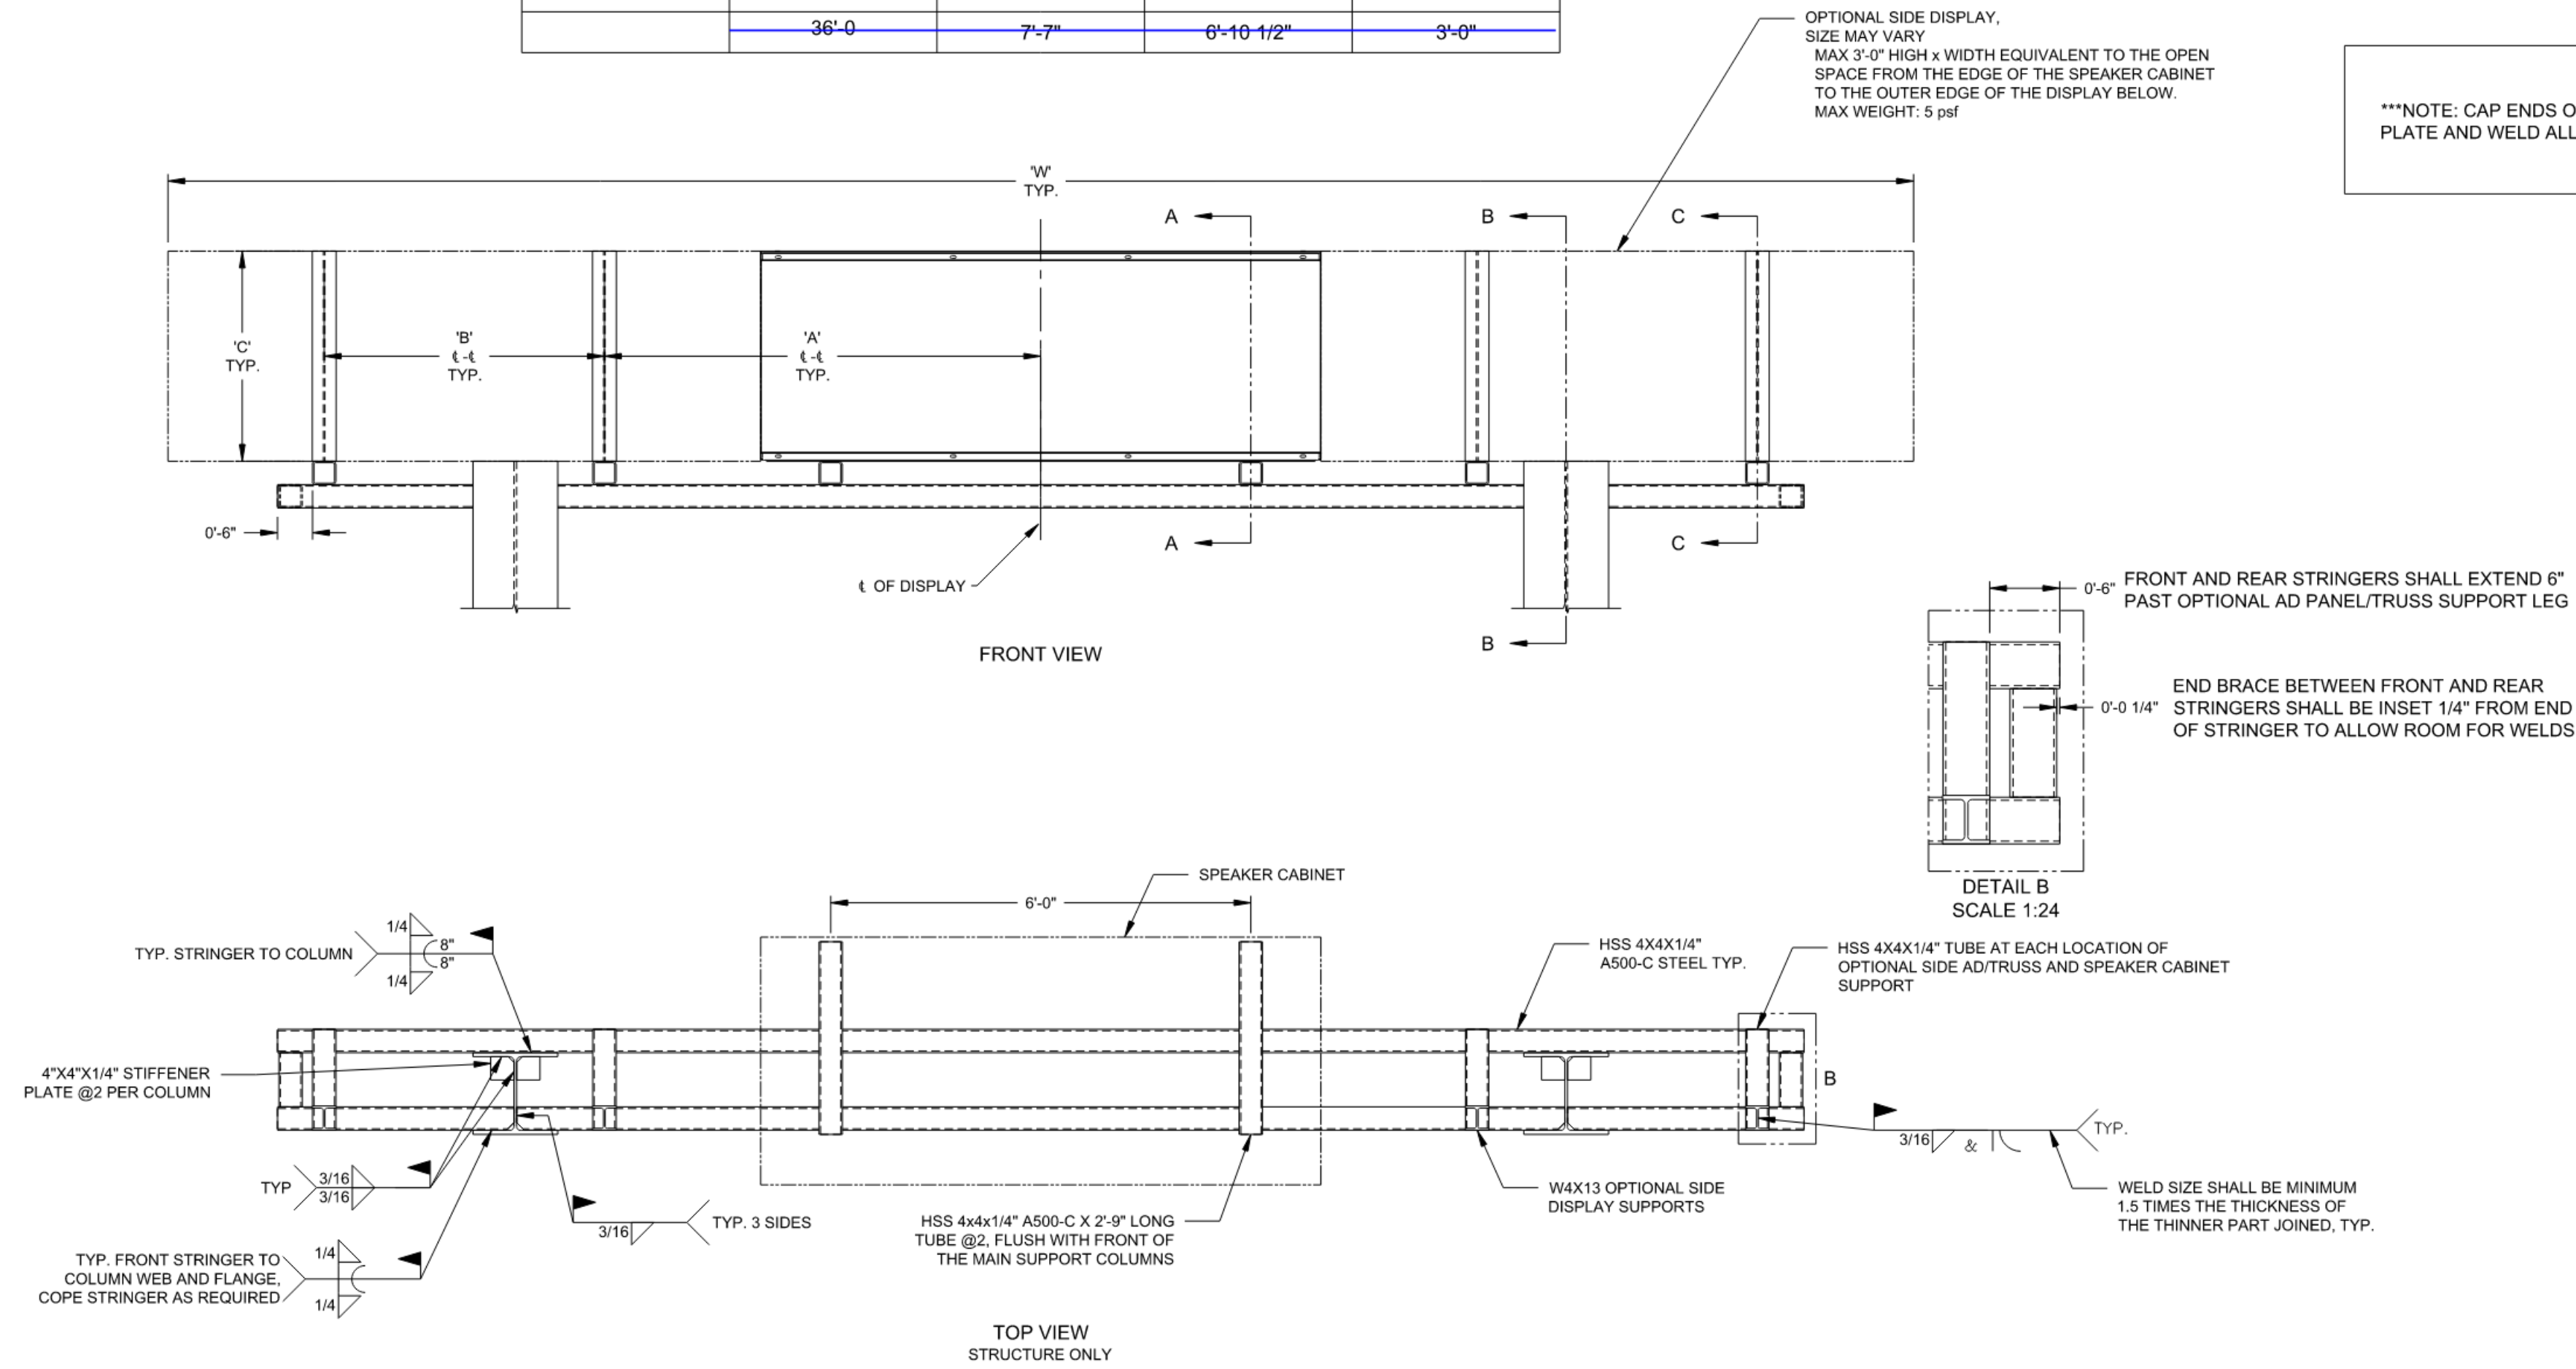

10/07/2021

STRUCTURAL ENGINEER OF RECORD

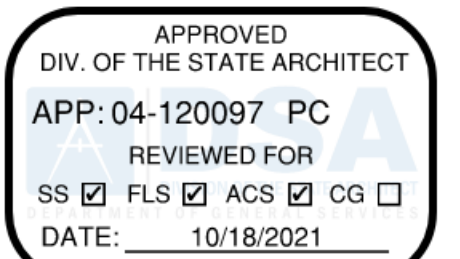

PROJECT-SPECIFIC APPROVALS

PRE-CHECK (PC) DOCUMENT
Code: 2019 CBC
A separate project application for construction
is required.

THIS APPROVAL IS FOR ITEMS WITHIN
CLOUDED AREAS ONLY. FOR OTHER
INFORMATION NOT CONTAINED WITHIN
CLOUDED AREAS, REFER TO ORIGINAL DSA
APPROVED PLANS.

DO NOT USE THESE PLANS AS SUBSTITUTE
FOR THE ORIGINAL DSA APPROVED PLANS

REVISIONS				DATE		BY		CHK	
1	2019 CBC DSA PRE-CHECK DRAWINGS			10 MAY 20					
SHEET 6: SOUND CABINET ATTACHMENT DETAILS				SCALE: 1/4" = 1'-0"	DO NOT SCALE DRAWING	6	00		
DESIGNED: M. EDGOL				CHECKED: P. ZIS	DATE: 10/18/21	F: 10 D		4682222	