




13 ROLLING GATE
Scale: 1/2" = 1'-0"

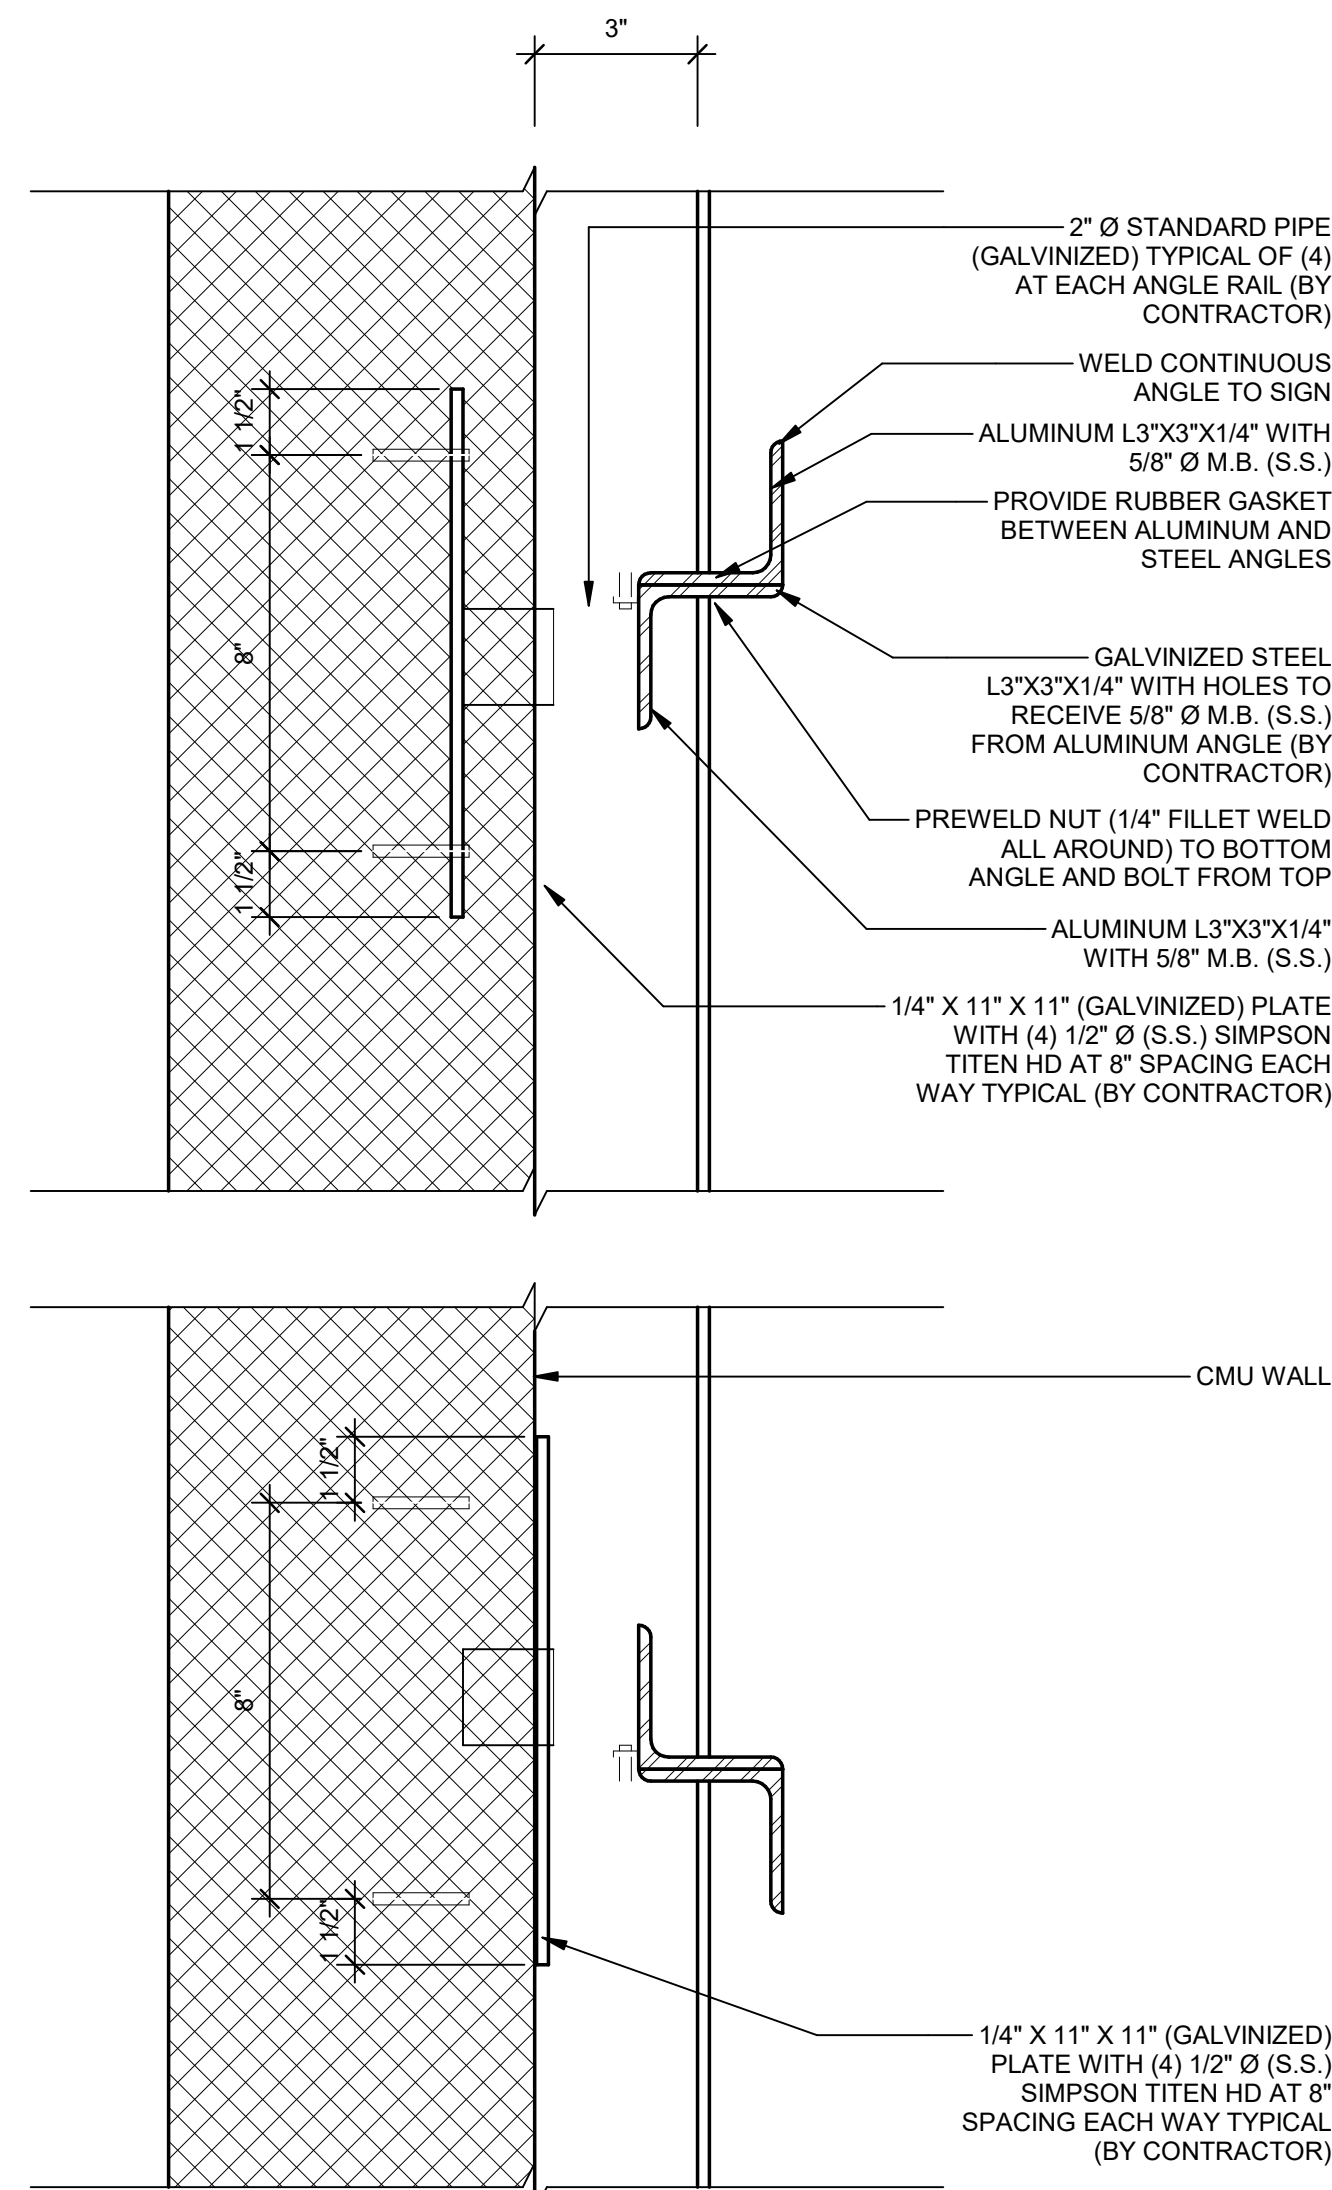


1 LOGO SIGNAGE ATTACHMENT AT CMU WALL
Scale: 3" = 1'-0"

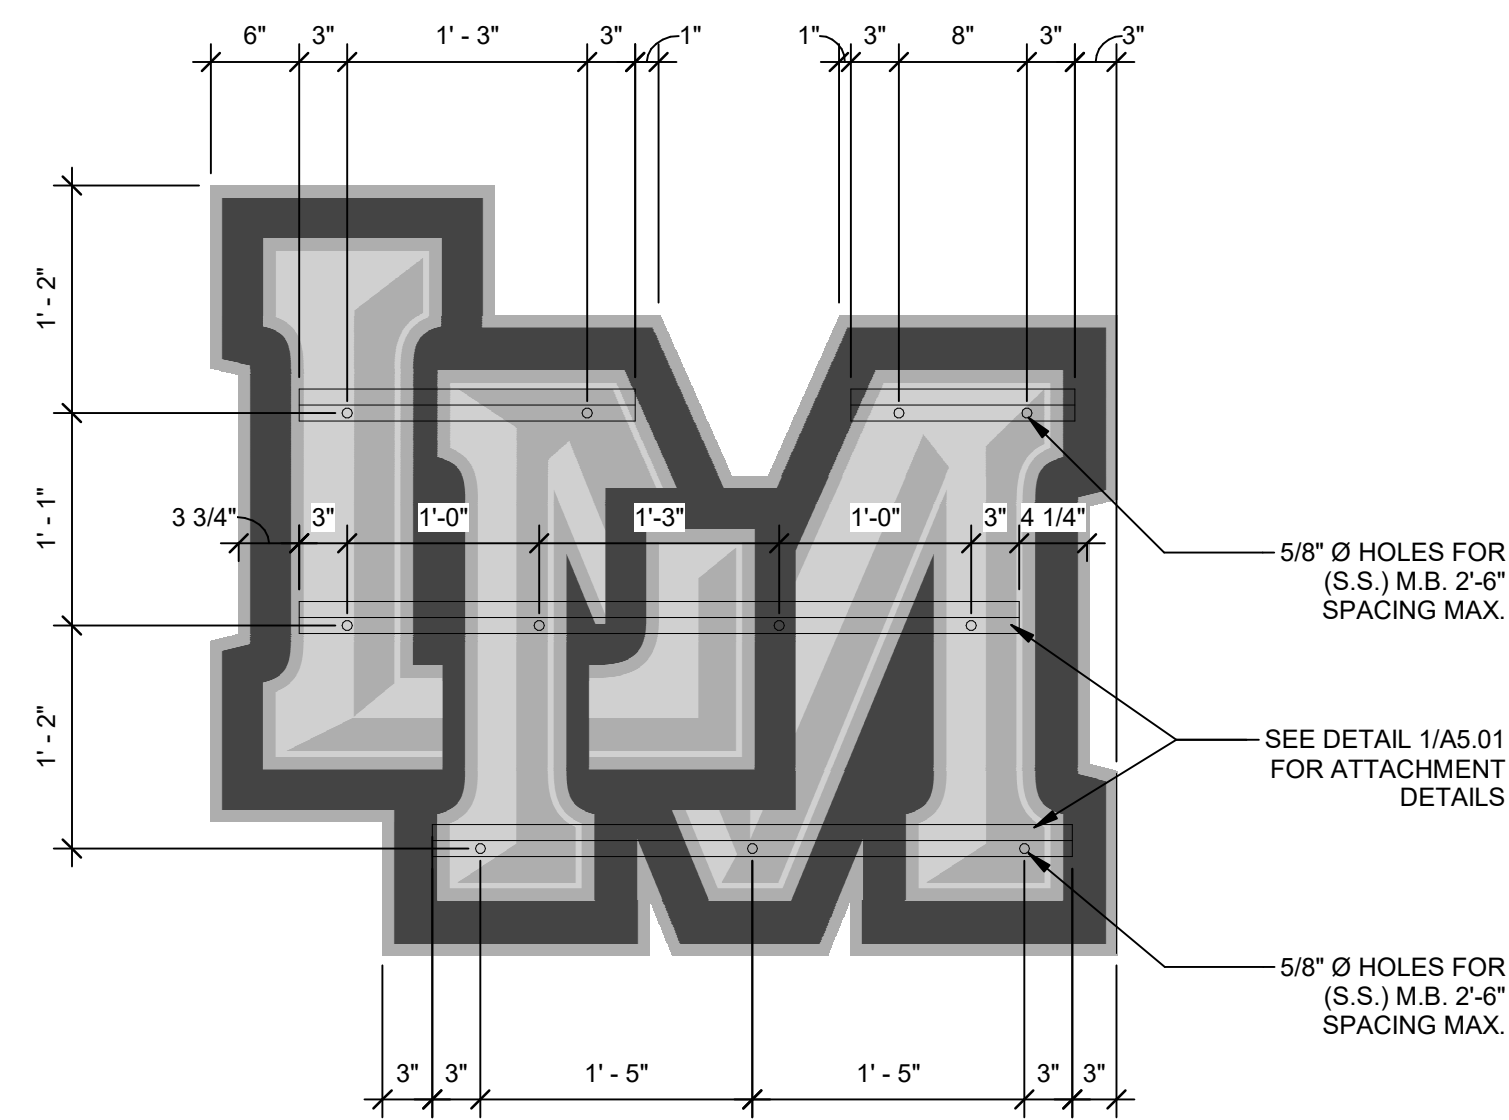


12 TICKET BOOTH LOGO SIGNAGE ELEVATION
Scale: 1" = 1'-0"

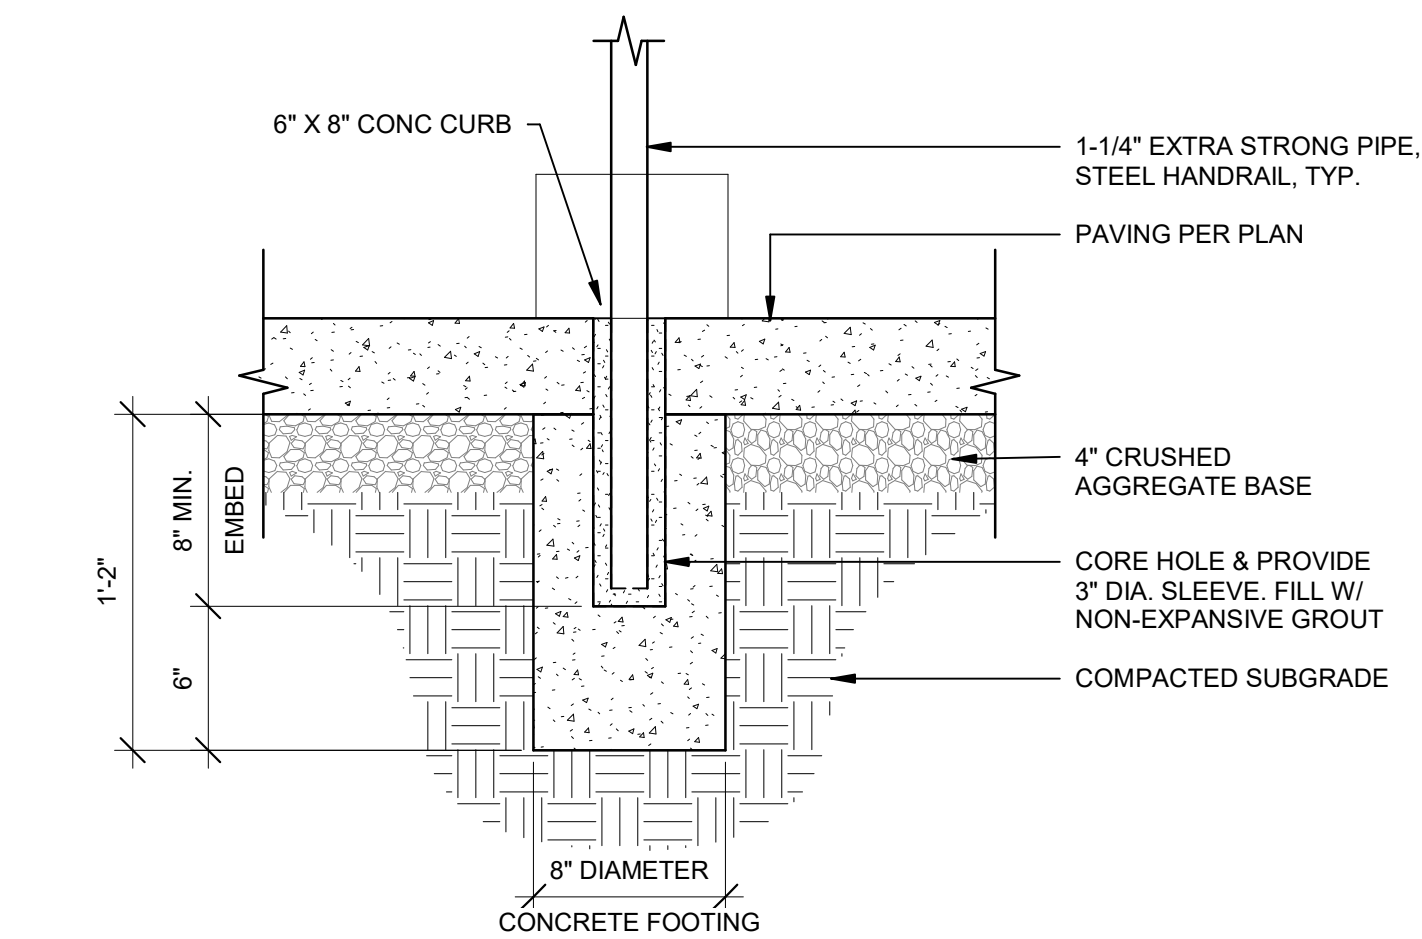


11 RAILING EMBEDMENT, TYP.
Scale: 1 1/2" = 1'-0"

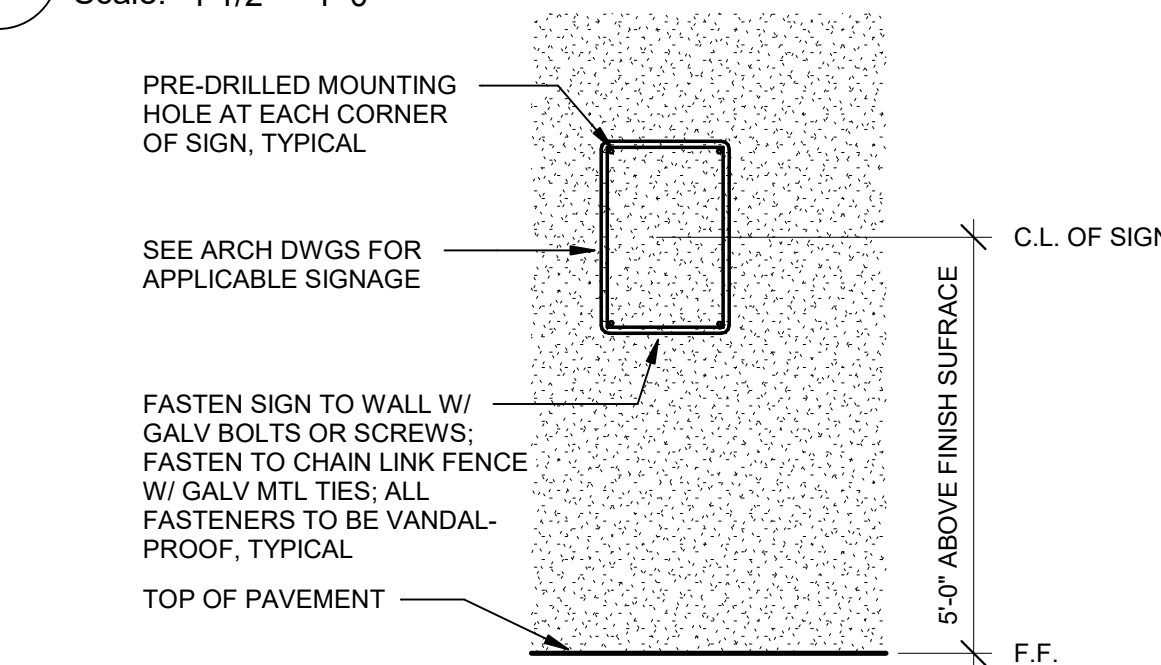


10 WALL & FENCE MOUNTING SIGN
Scale: 1" = 1'-0"

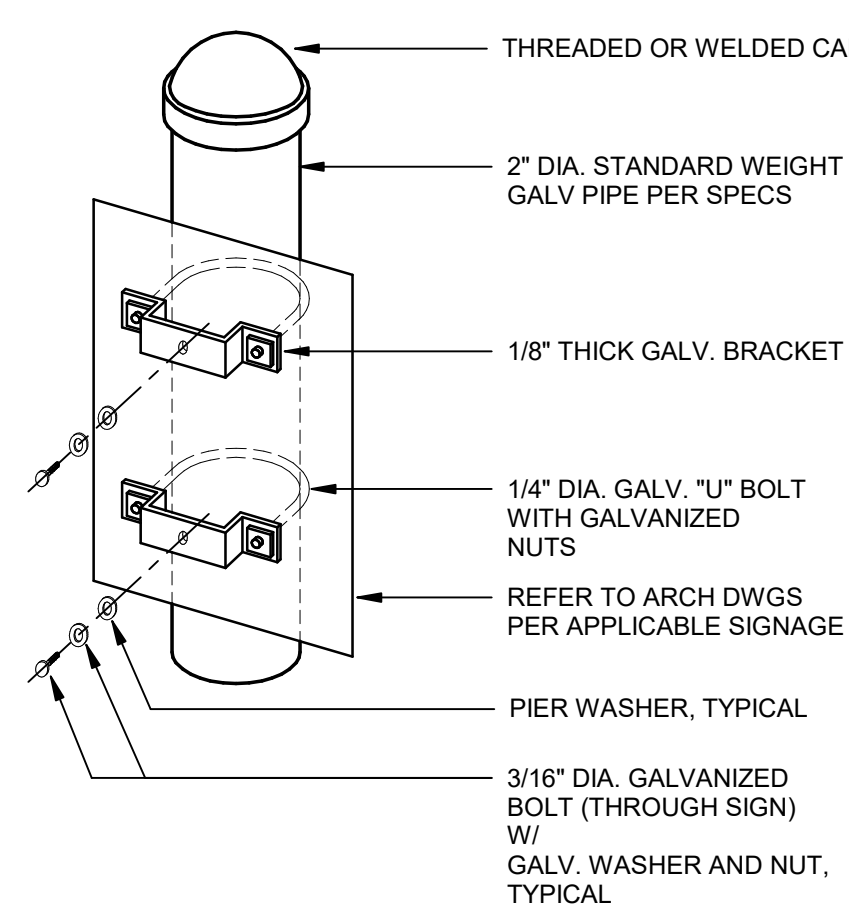


9 SIGN ATTACHMENT DET
Scale: 1" = 1'-0"

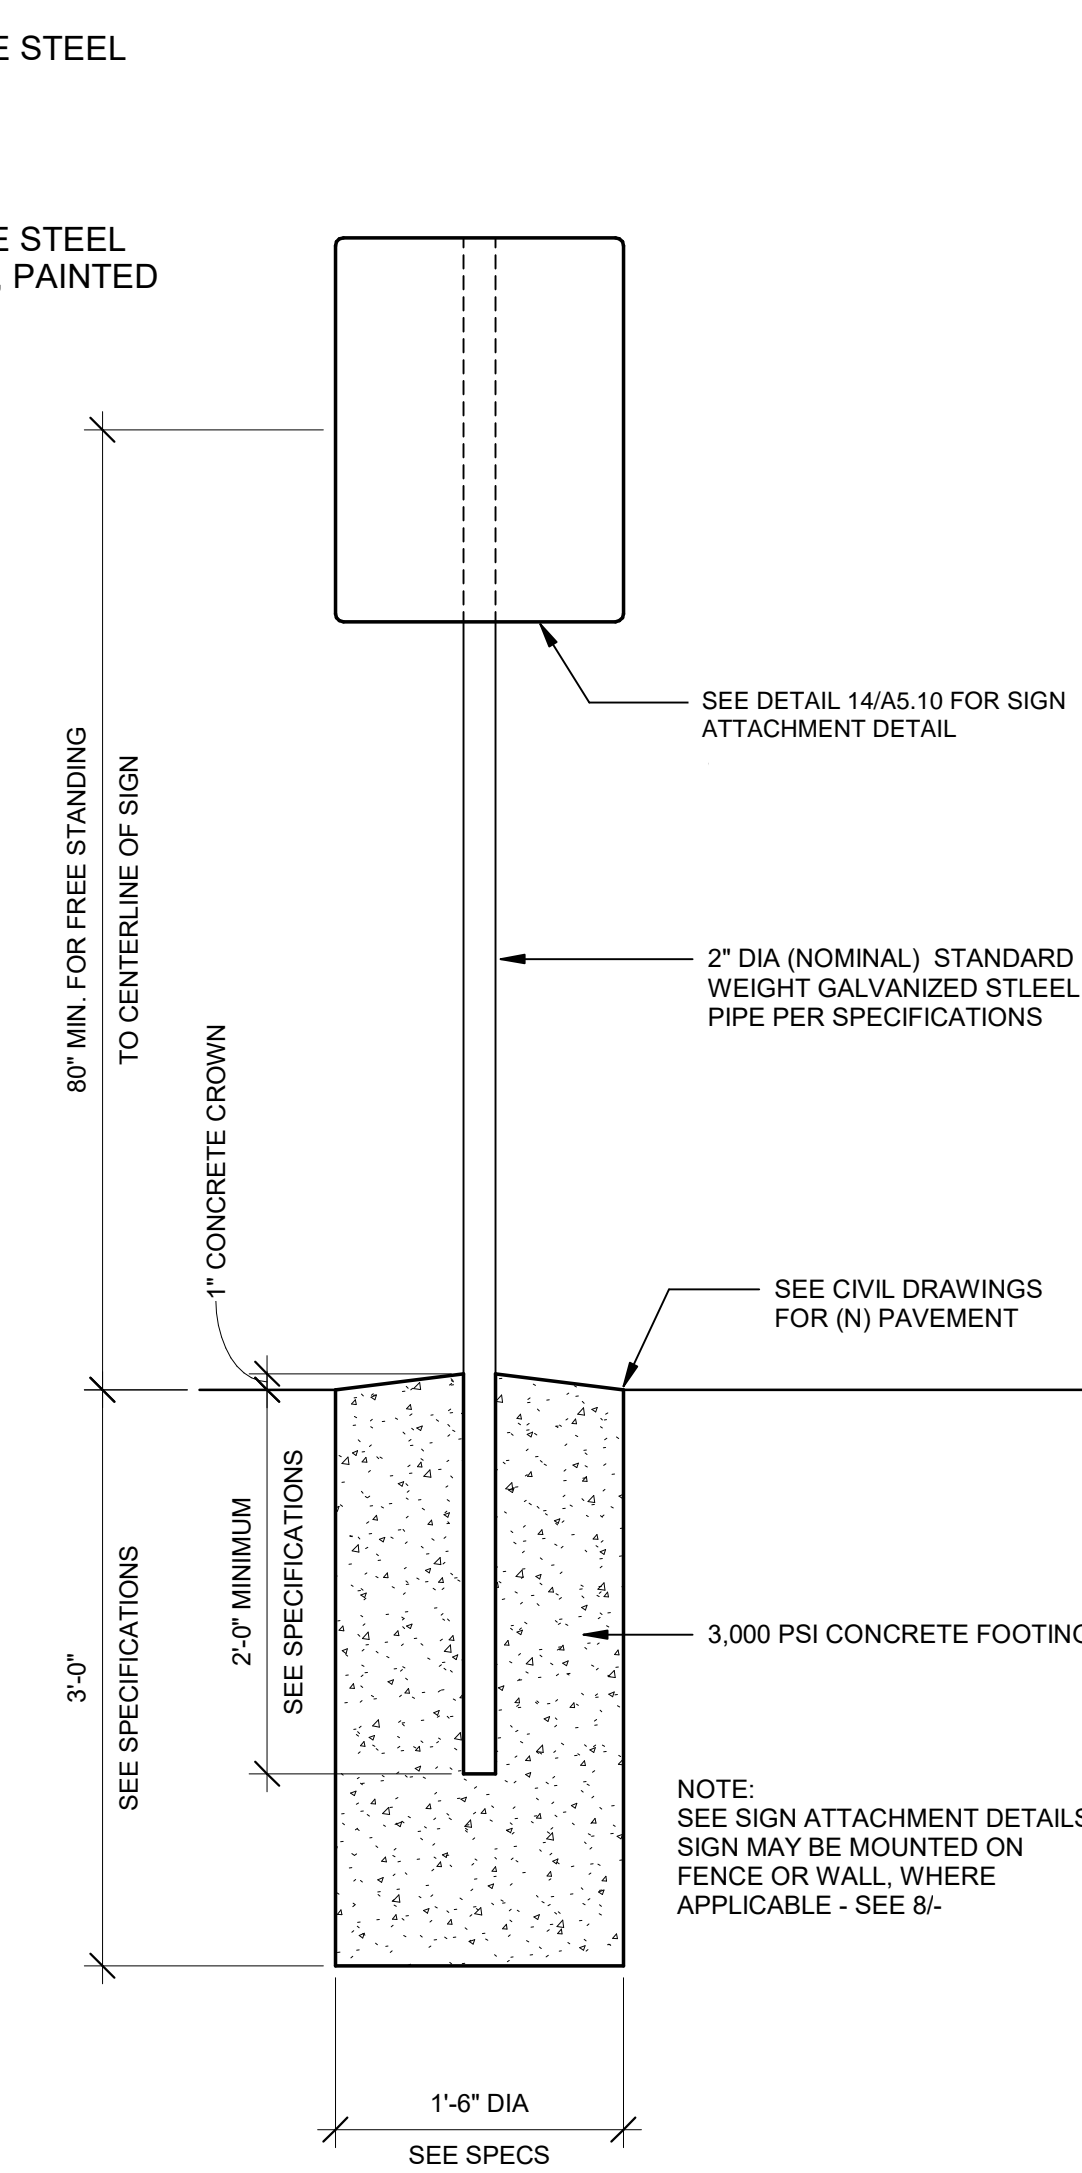


8 POST MOUNTED SIGN
Scale: 1" = 1'-0"

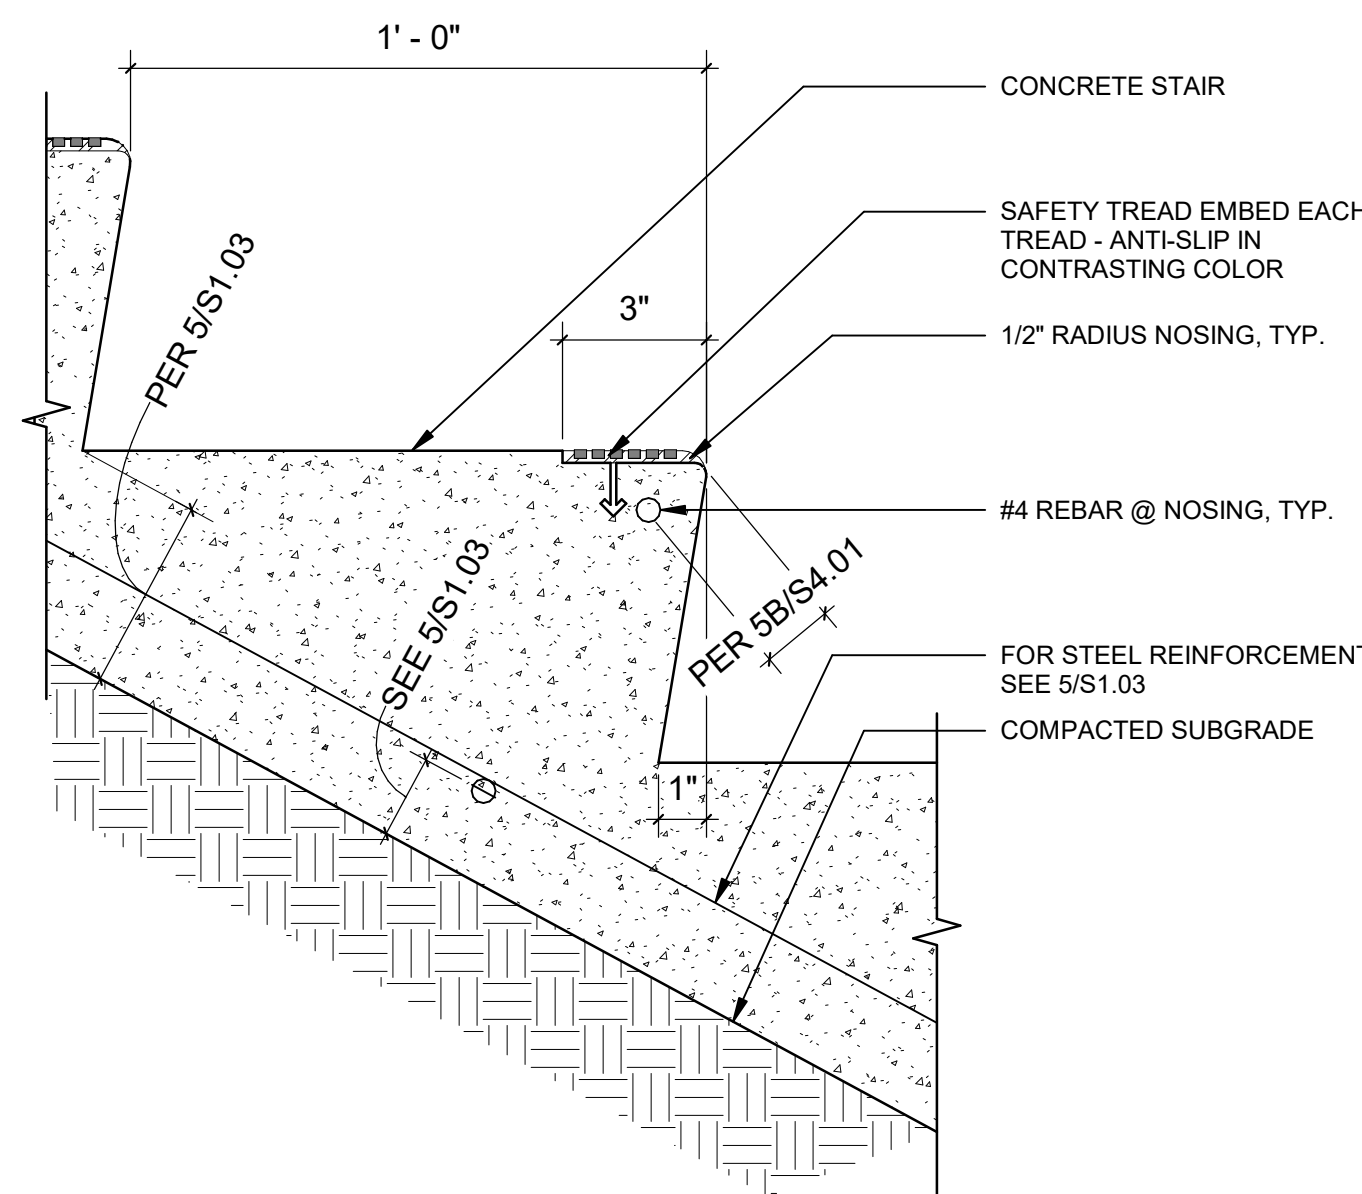


7 STAIR NOSING
Scale: 3" = 1'-0"

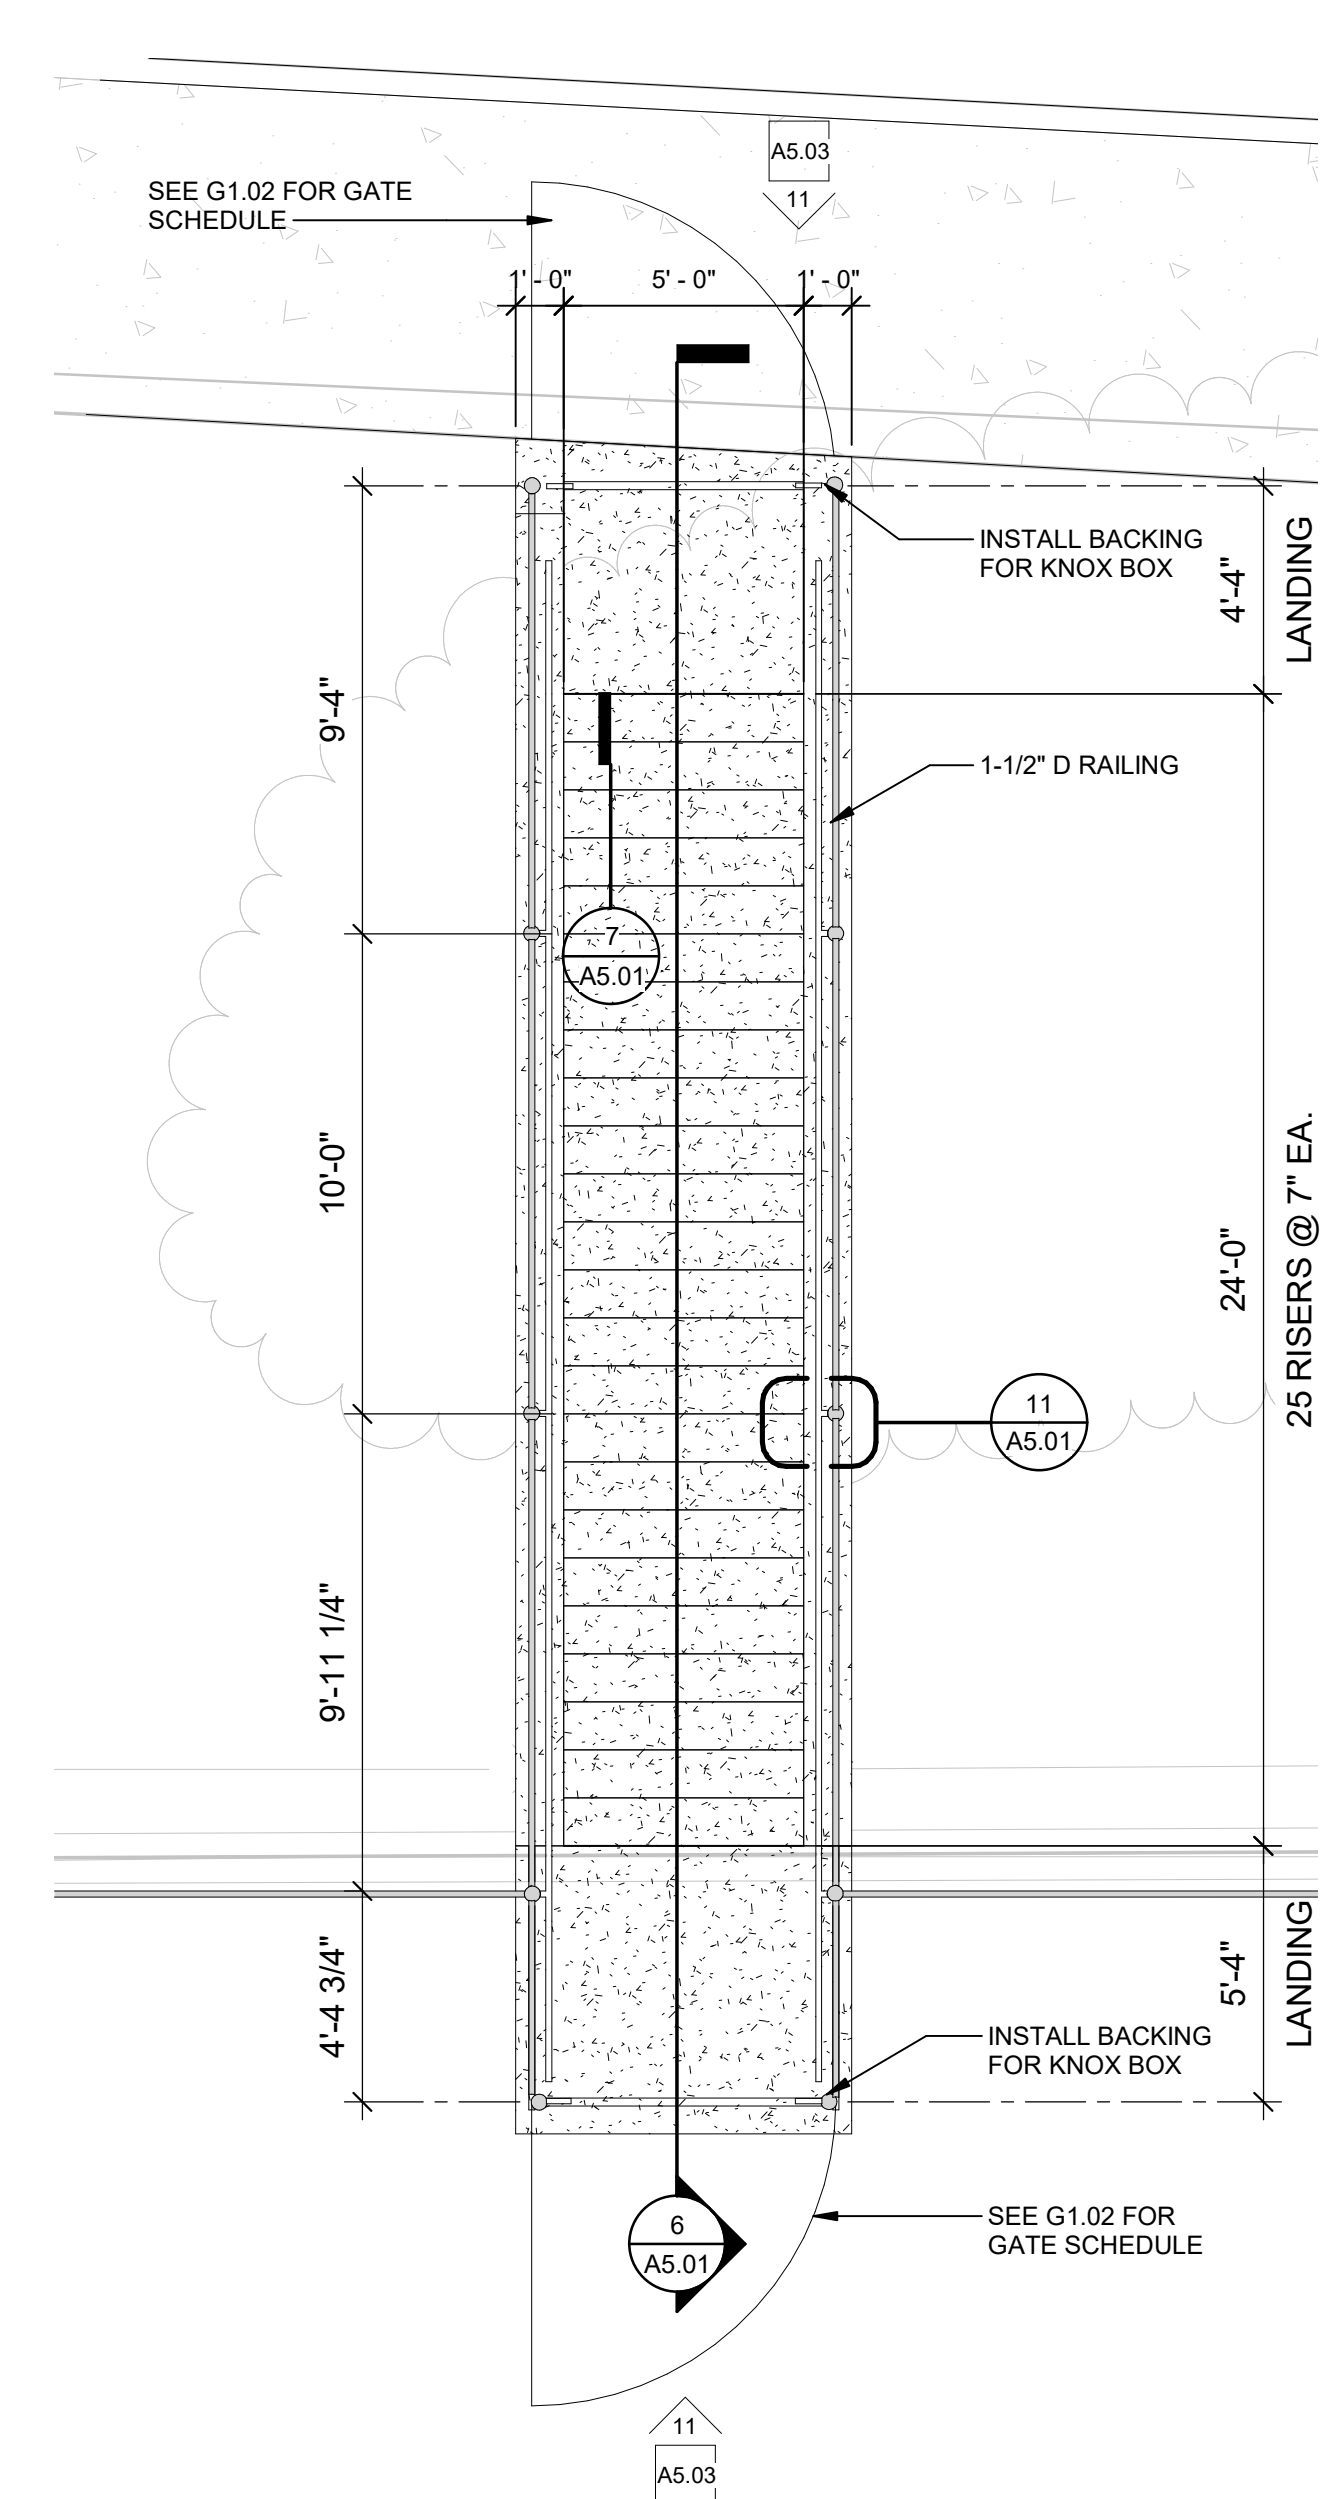


5 ENLARGED STAIRS
Scale: 1/4" = 1'-0"

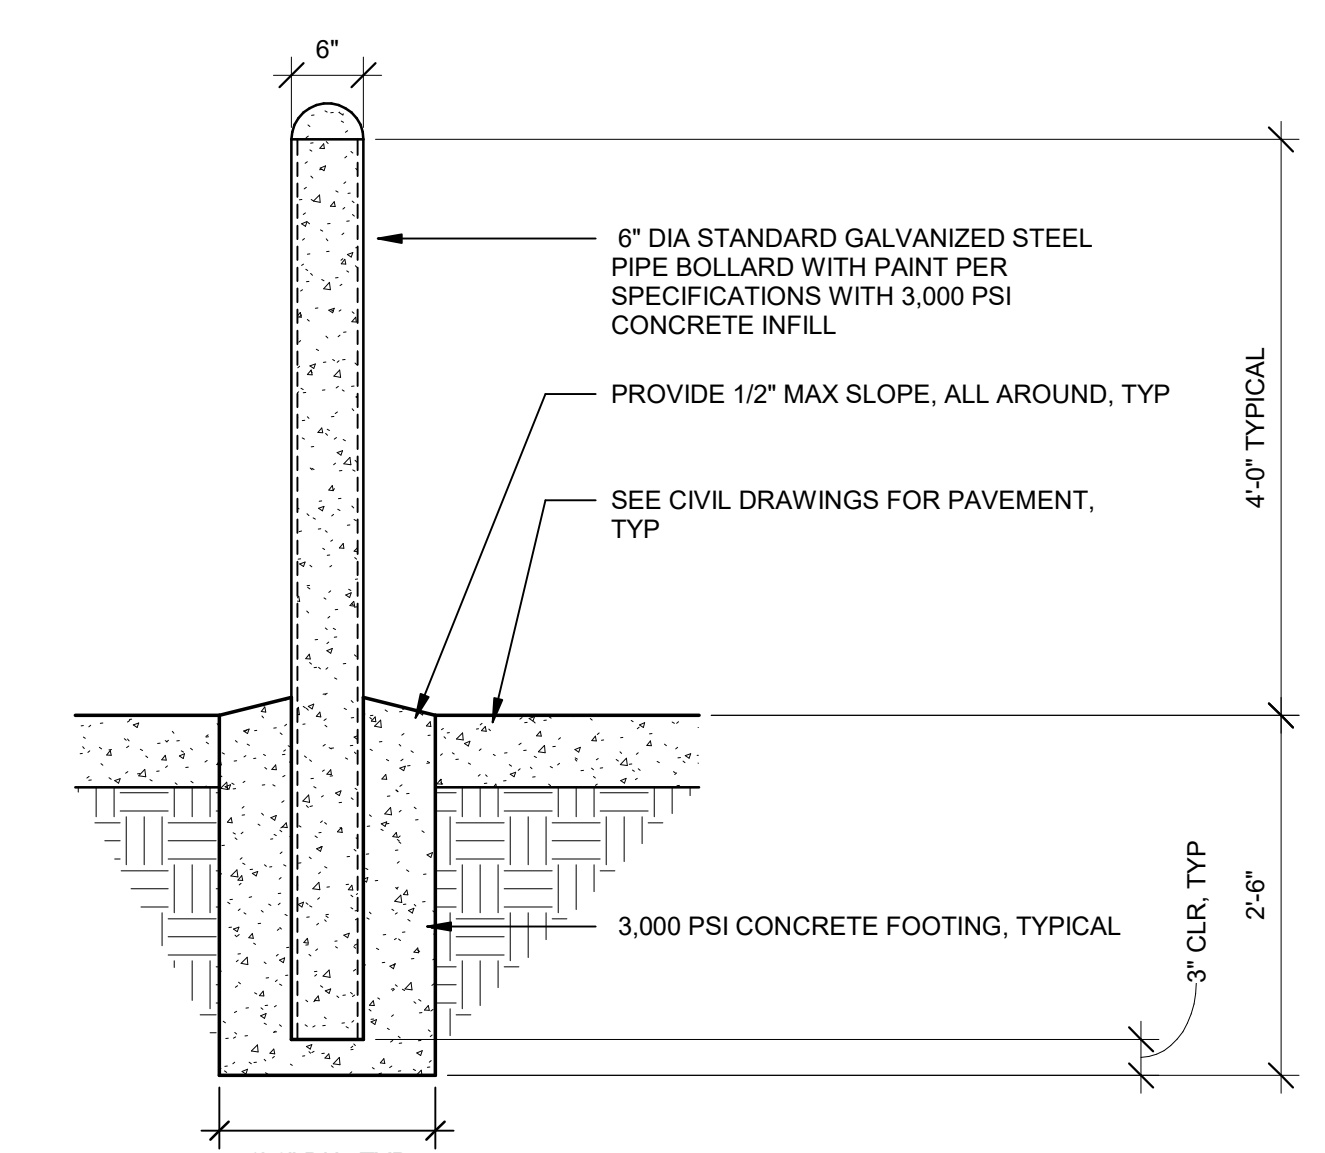


4 BOLLARD
Scale: 3/4" = 1'-0"

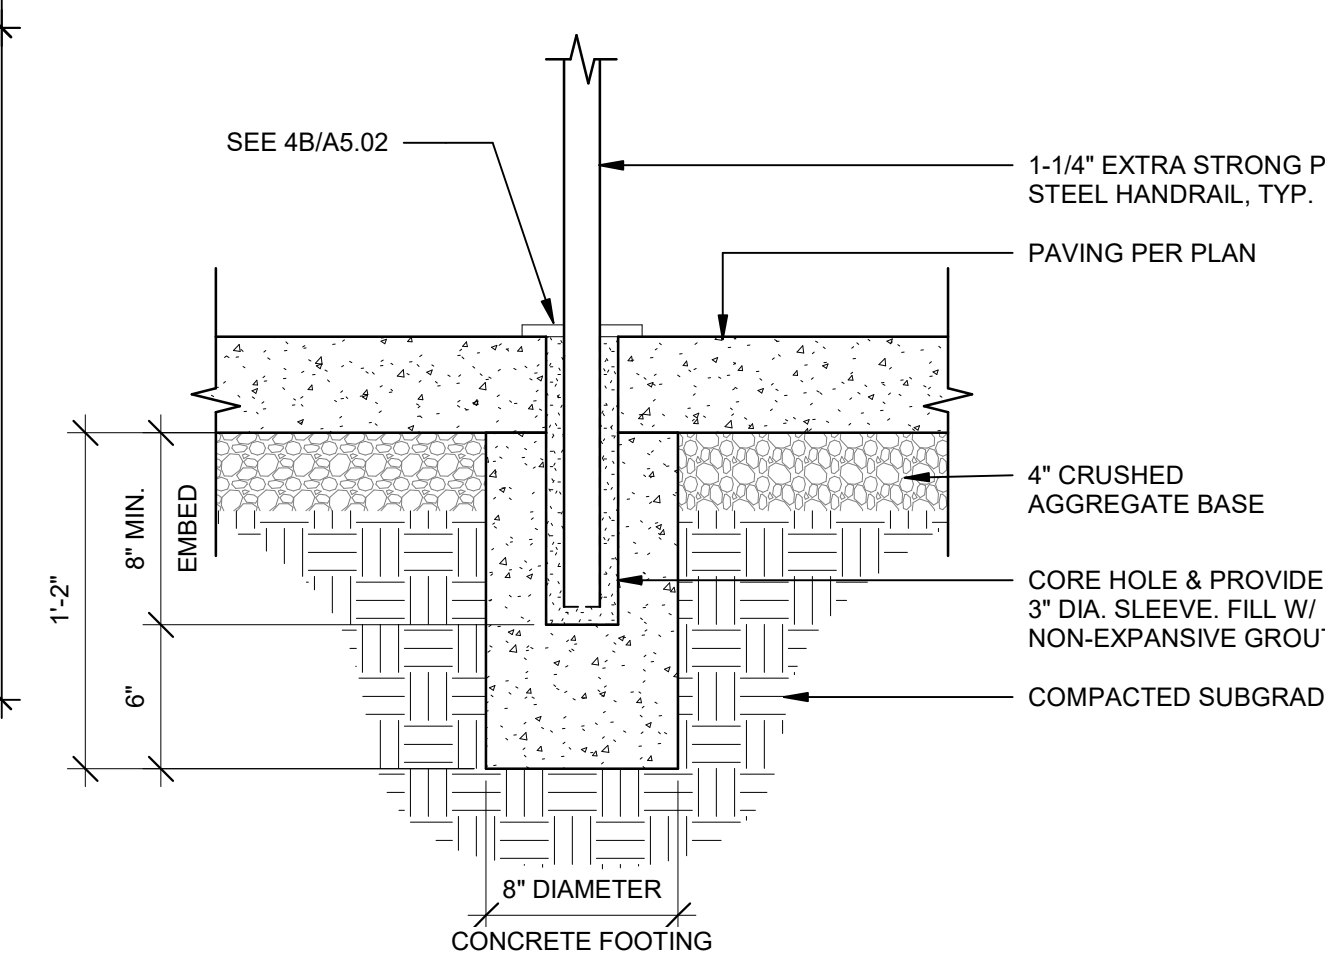

3 POST EMBEDMENT, TYP.
Scale: 1 1/2" = 1'-0"

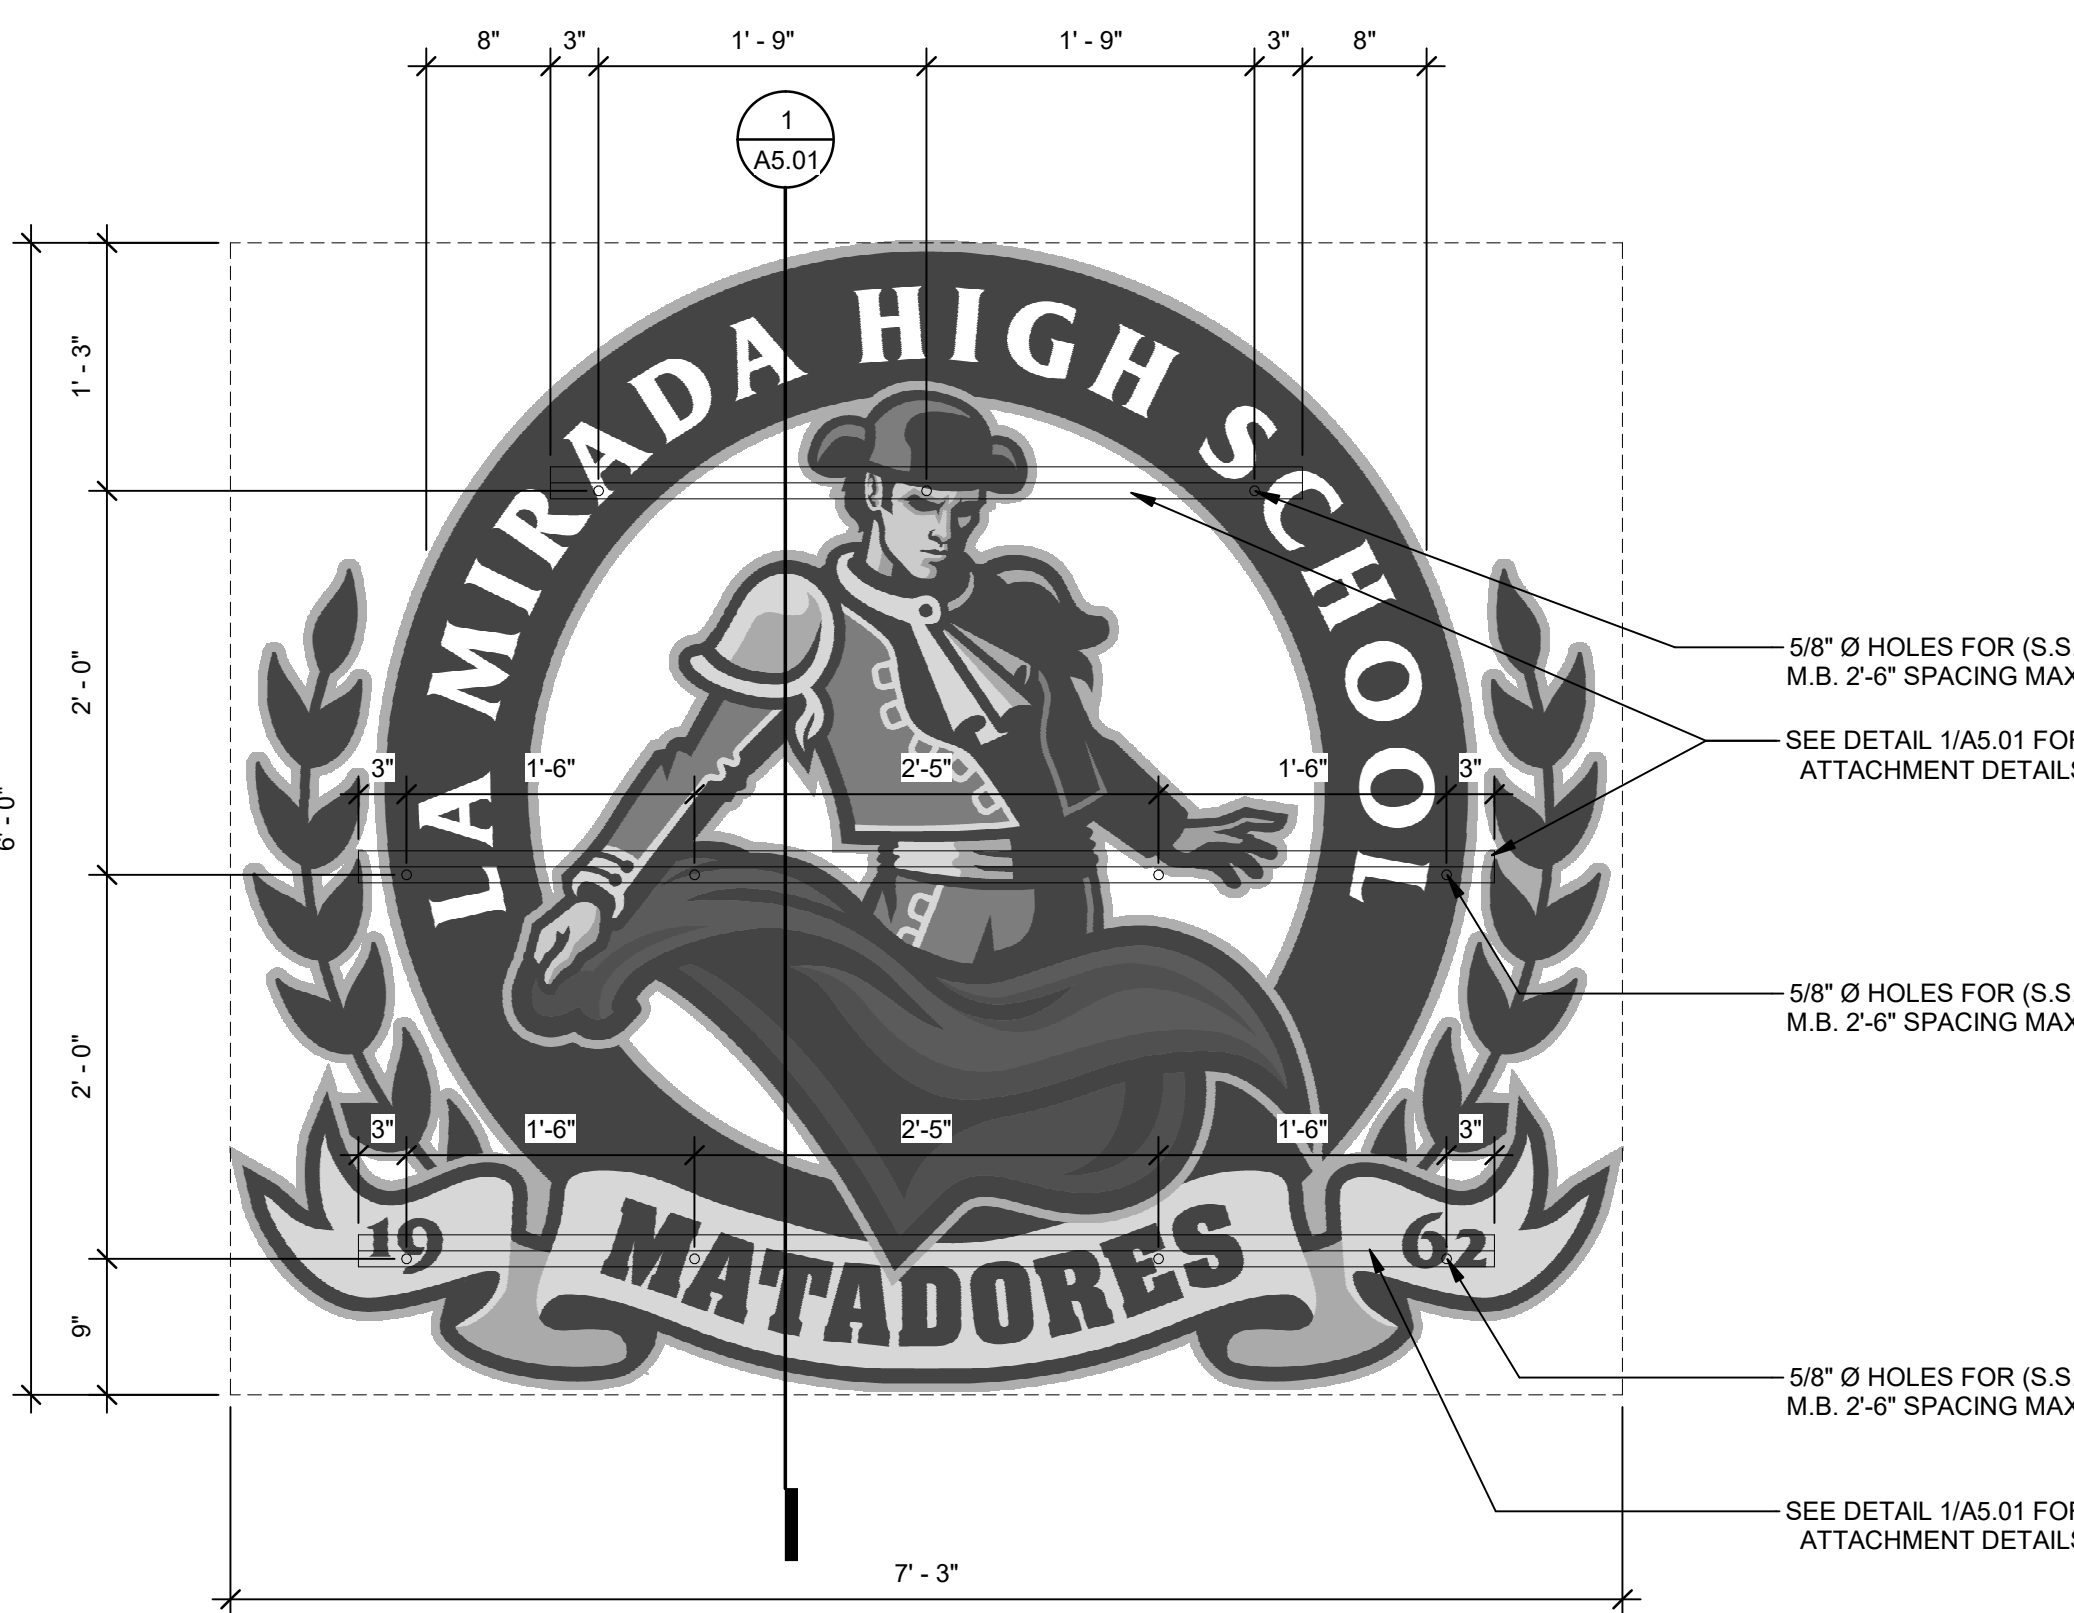

2 BUILDING V LOGO SIGNAGE ELEVATION
Scale: 1" = 1'-0"

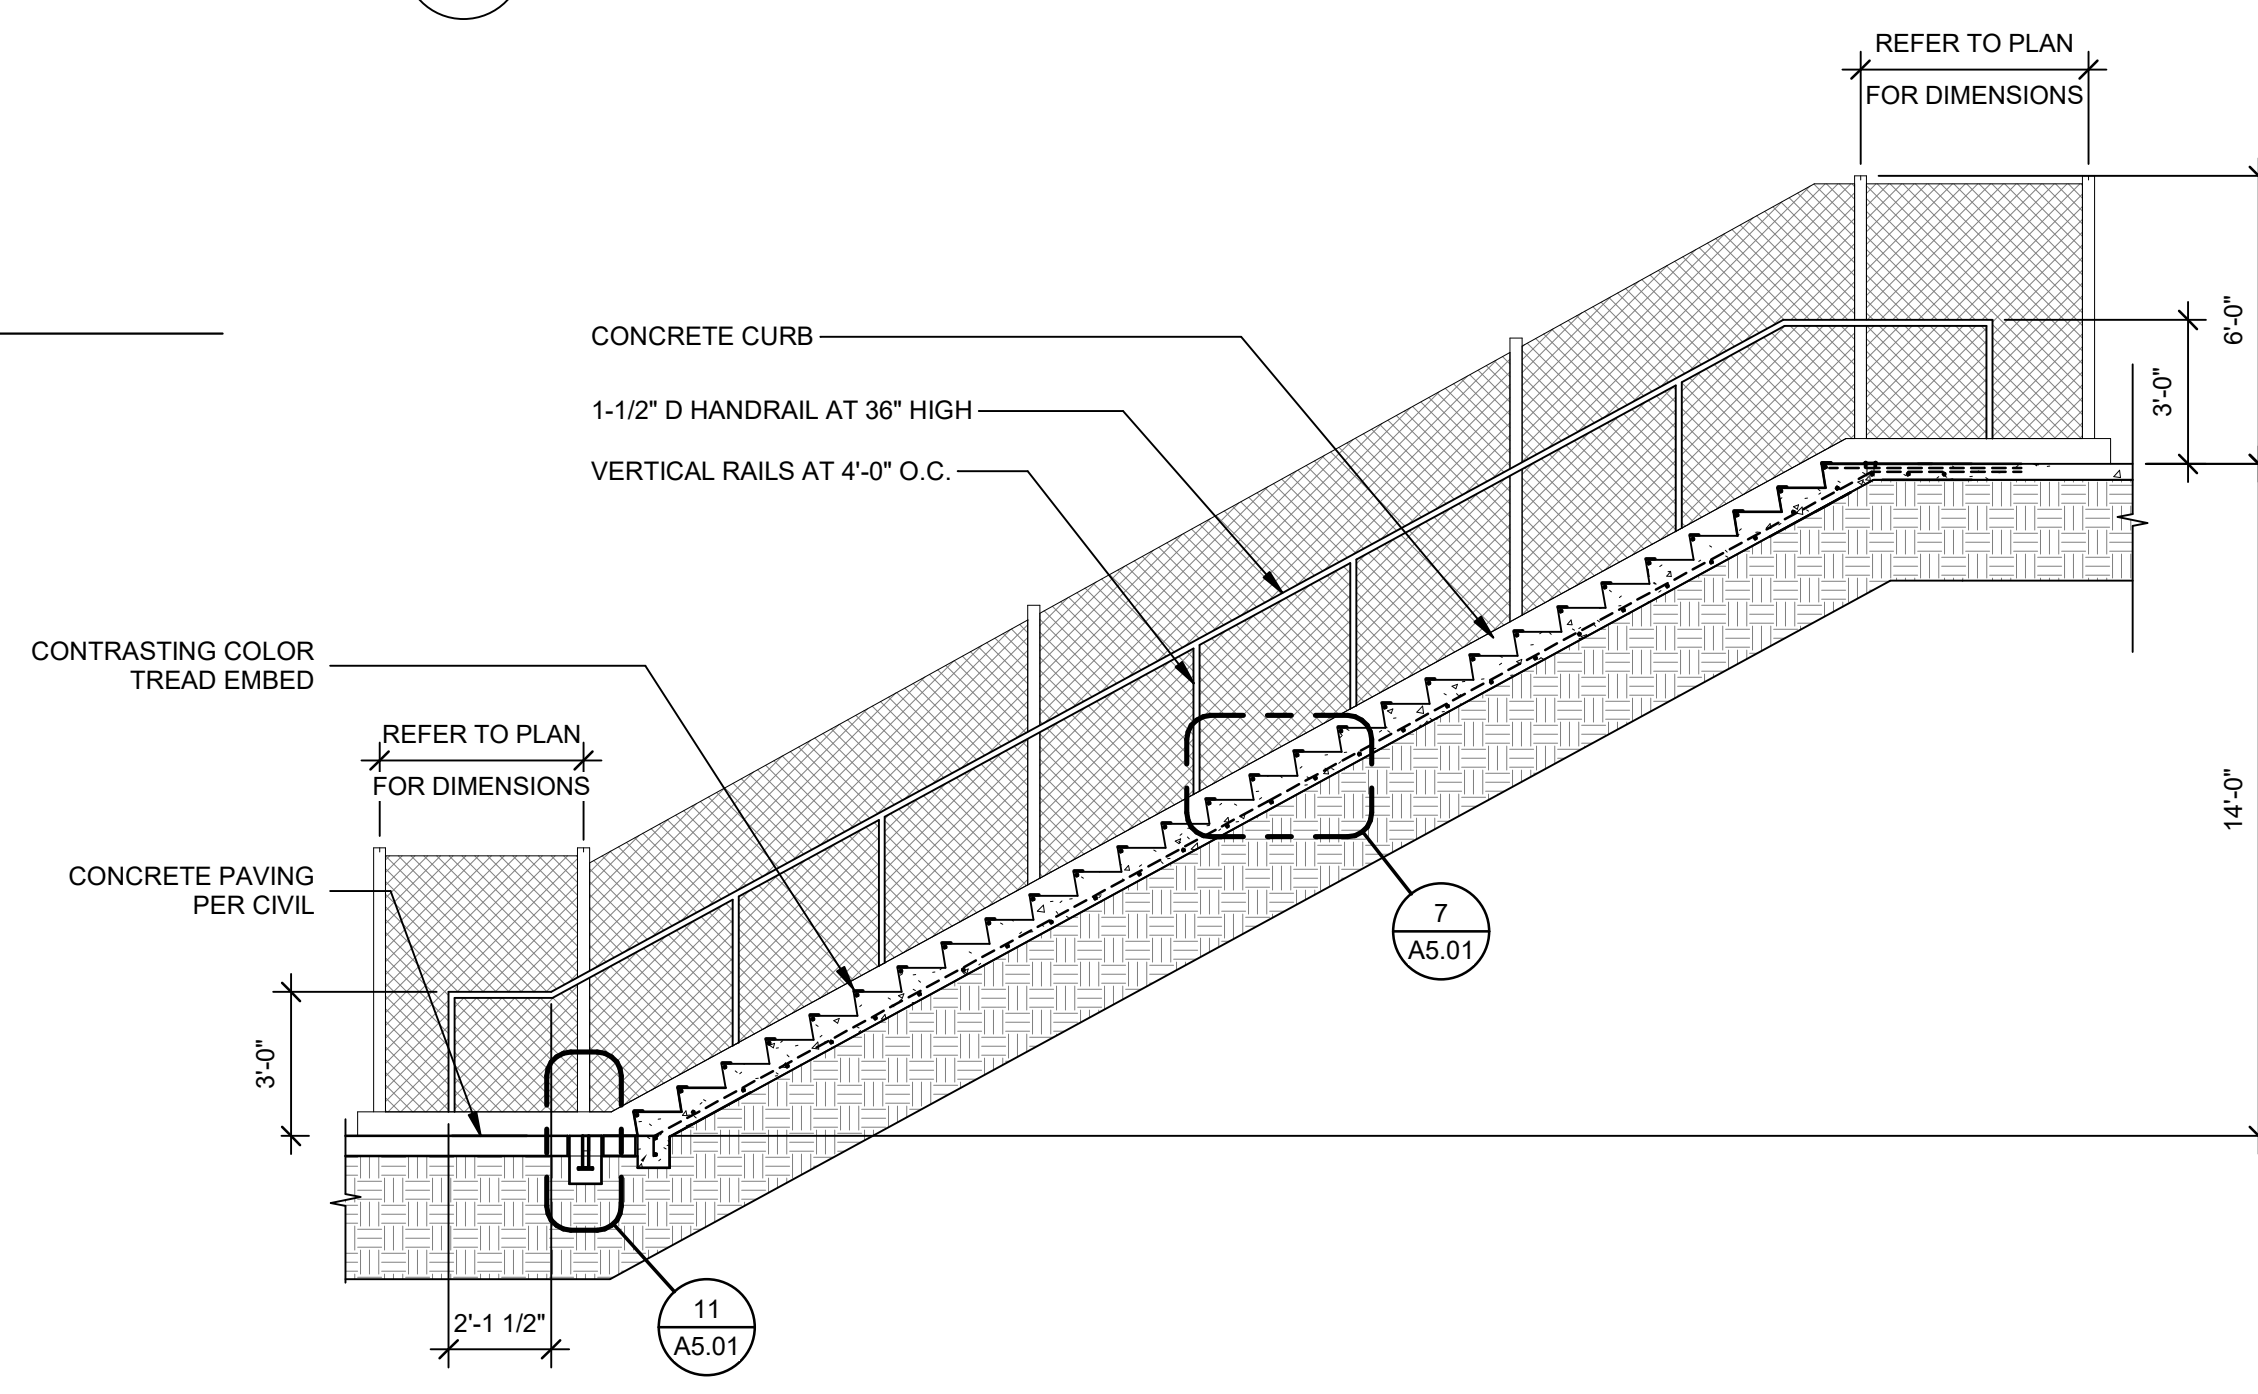

6 STAIR SECTION
Scale: 1/4" = 1'-0"