

REVISIONS

1 DSA_V2 Date 1



NORWALK LA MIRADA UNIFIED SCHOOL DISTRICT
LA MIRADA HIGH SCHOOL NEW FOOTBALL STADIUM PROJECT
13520 ADELFA DRIVE, LA MIRADA, CA 90638

DSA # 03-120551


NAC
ARCHITECTURE

NAC NO. 161-19015
DATE 12/10/2020

DSA BACKCHECK
SUBMISSION

INTERIOR DETAILS


A5.06

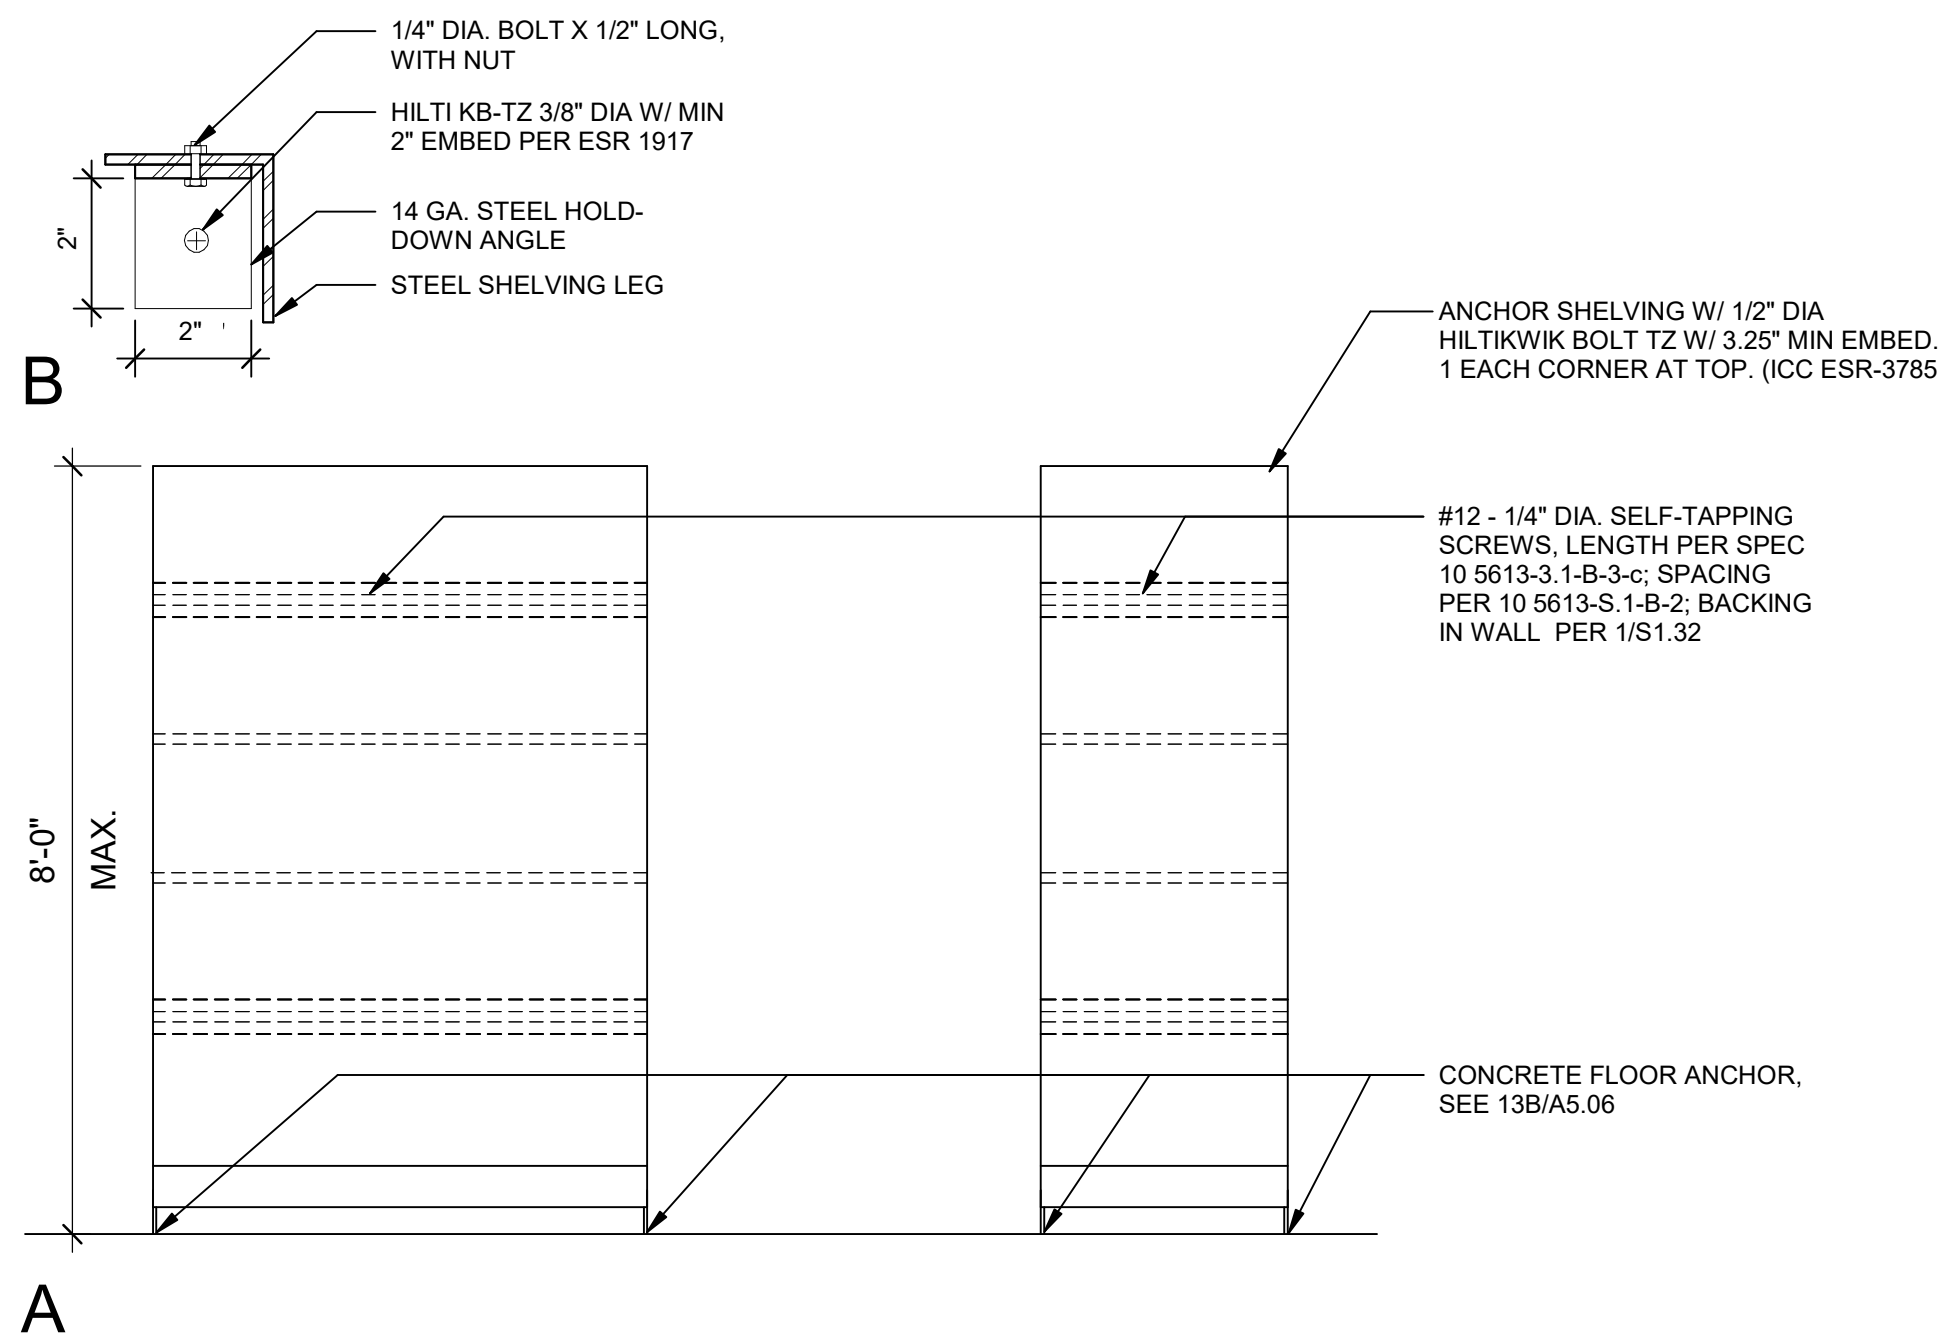


12 STEEL SHELVEING
Scale: 1/2" = 1'-0"

NOTES:
1. MAX. OPENING SIZES AT FLOOR DRAINS:
- 1/4" MAX. AT DRAINS SERVING SHOWER AREAS
- 1/2" MAX. AT ALL OTHER DRAINS


FLOOR DRAIN: STRAINER FLUSH W/ FINISH FLOOR; REFER TO NOTE 1 FOR MAX. OPENING SIZES

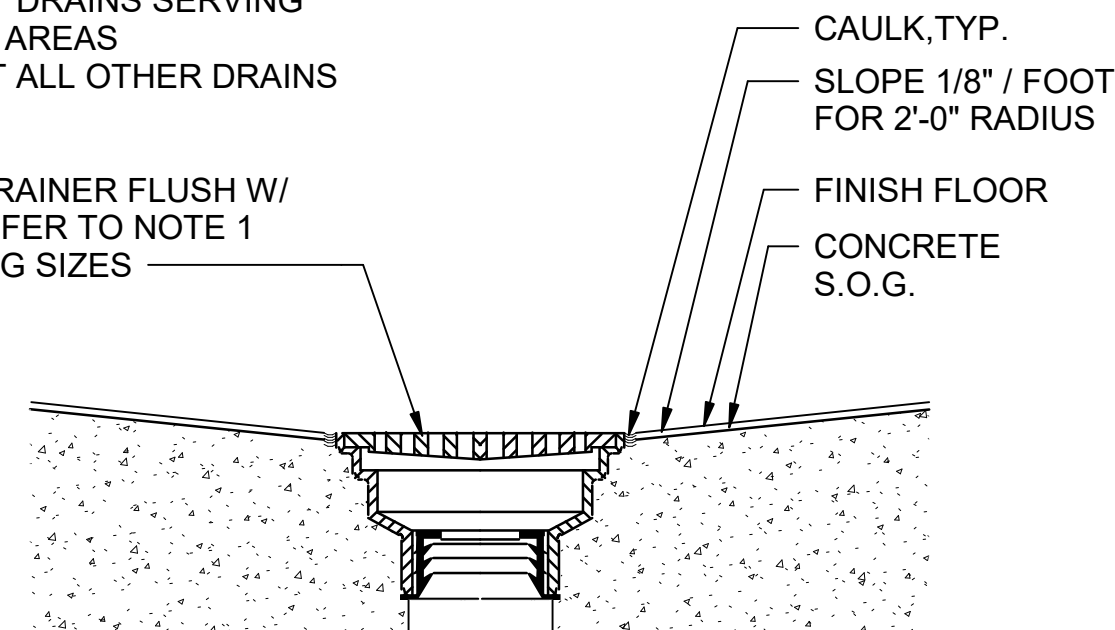


14 DETAIL AT RECESSED HAND DRYER
Scale: 1 1/2" = 1'-0"

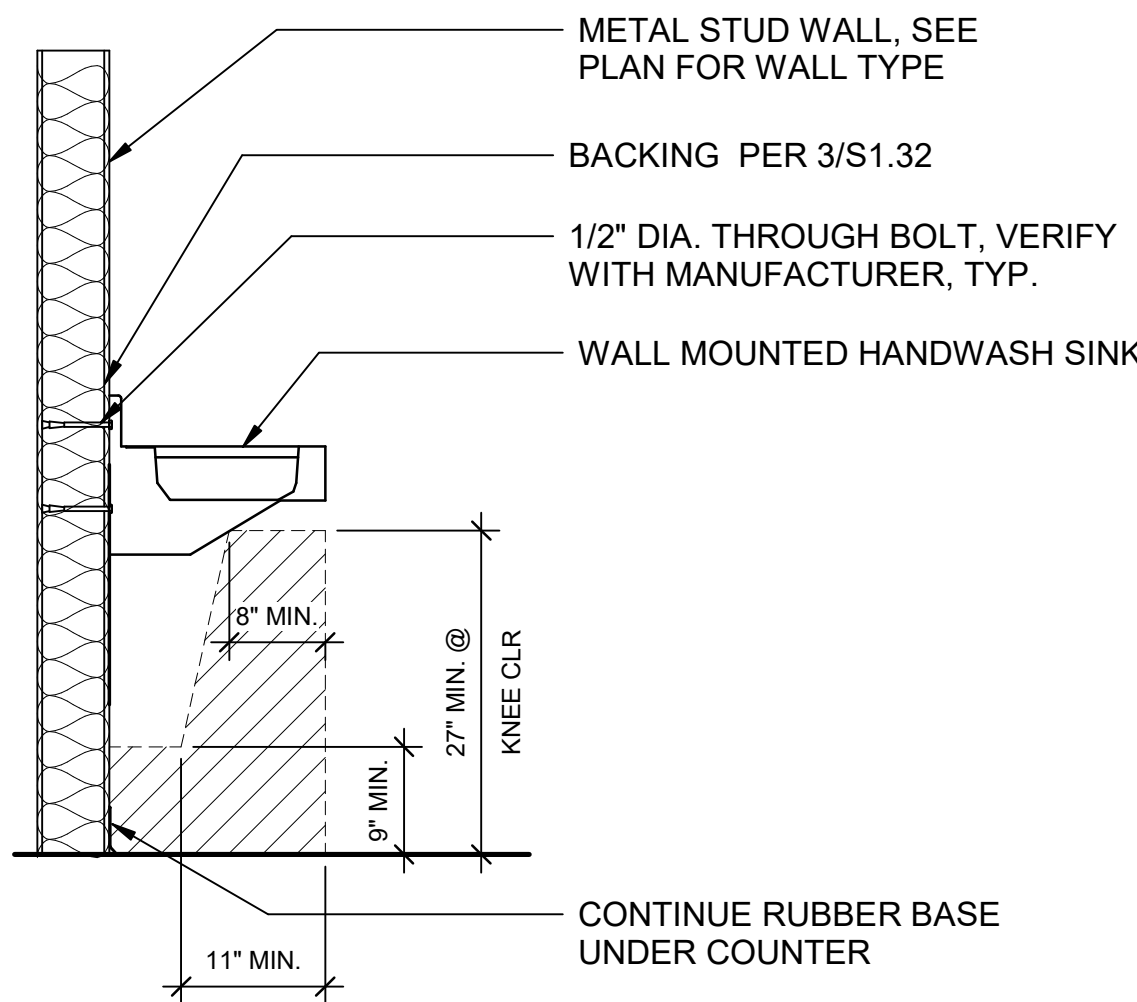


13 SINK SUPPORT @ GYPSUM BOARD WALL
Scale: 3/4" = 1'-0"

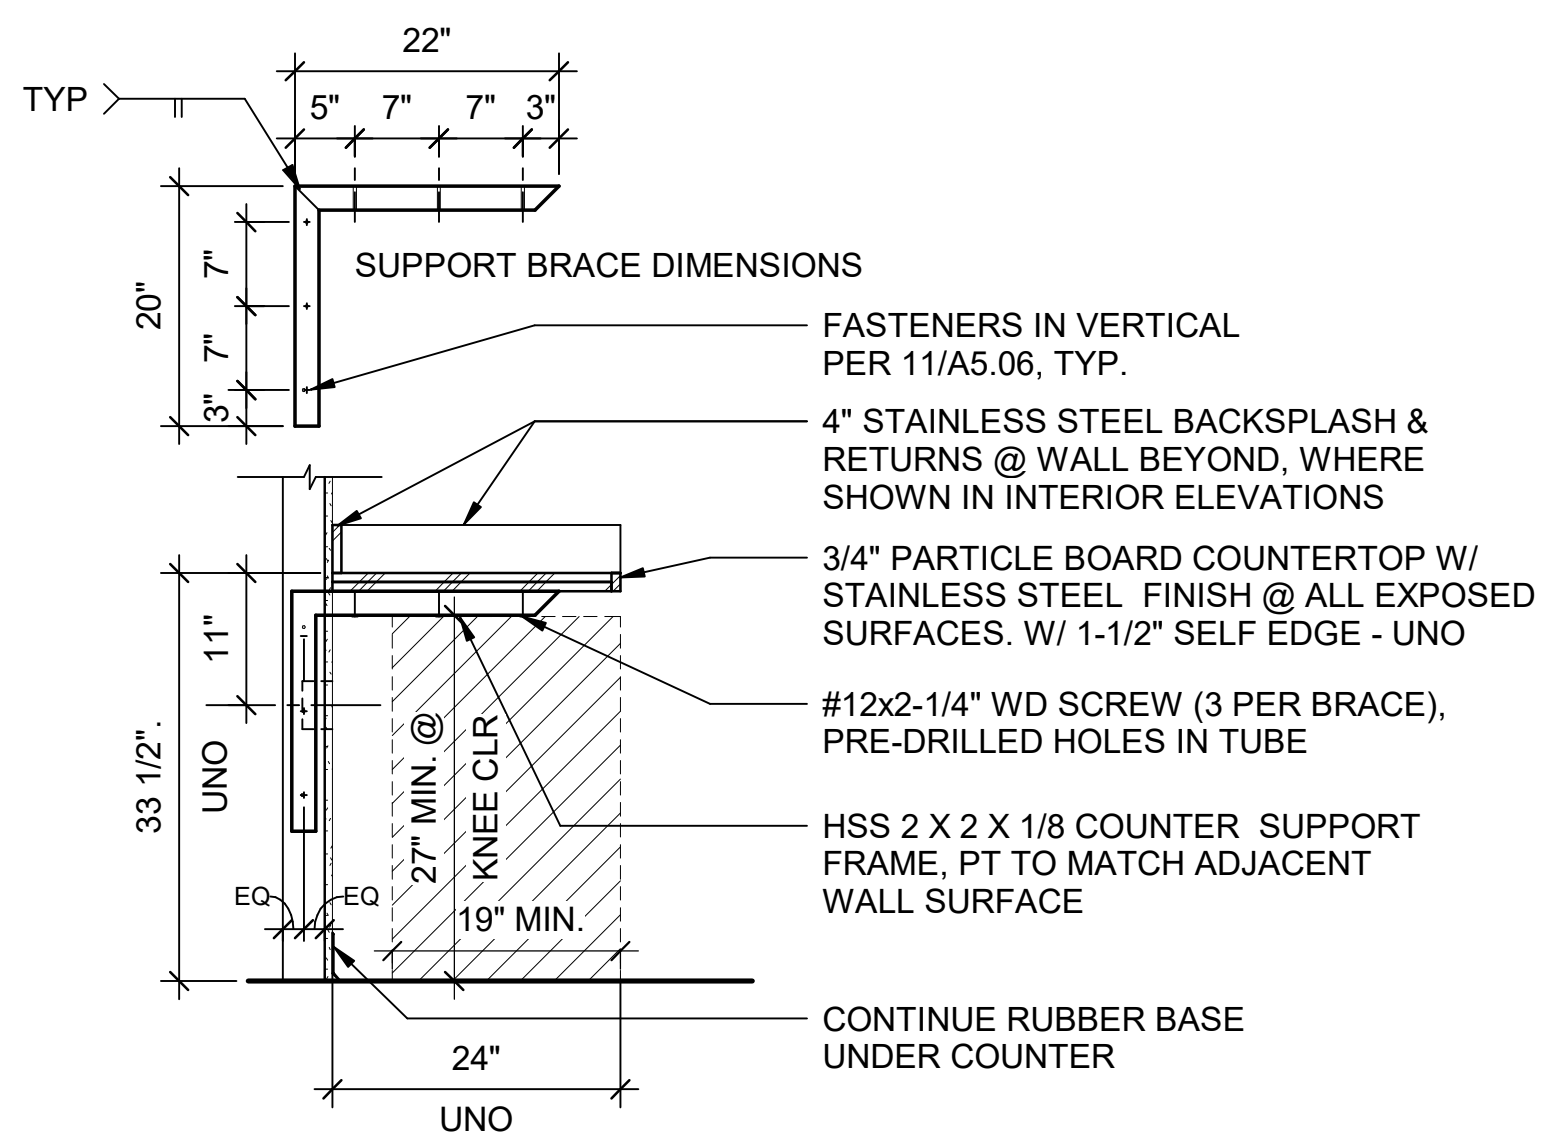


6 KNEE SPACE SUPPORT - TYPE 'G'
Scale: 3/4" = 1'-0"

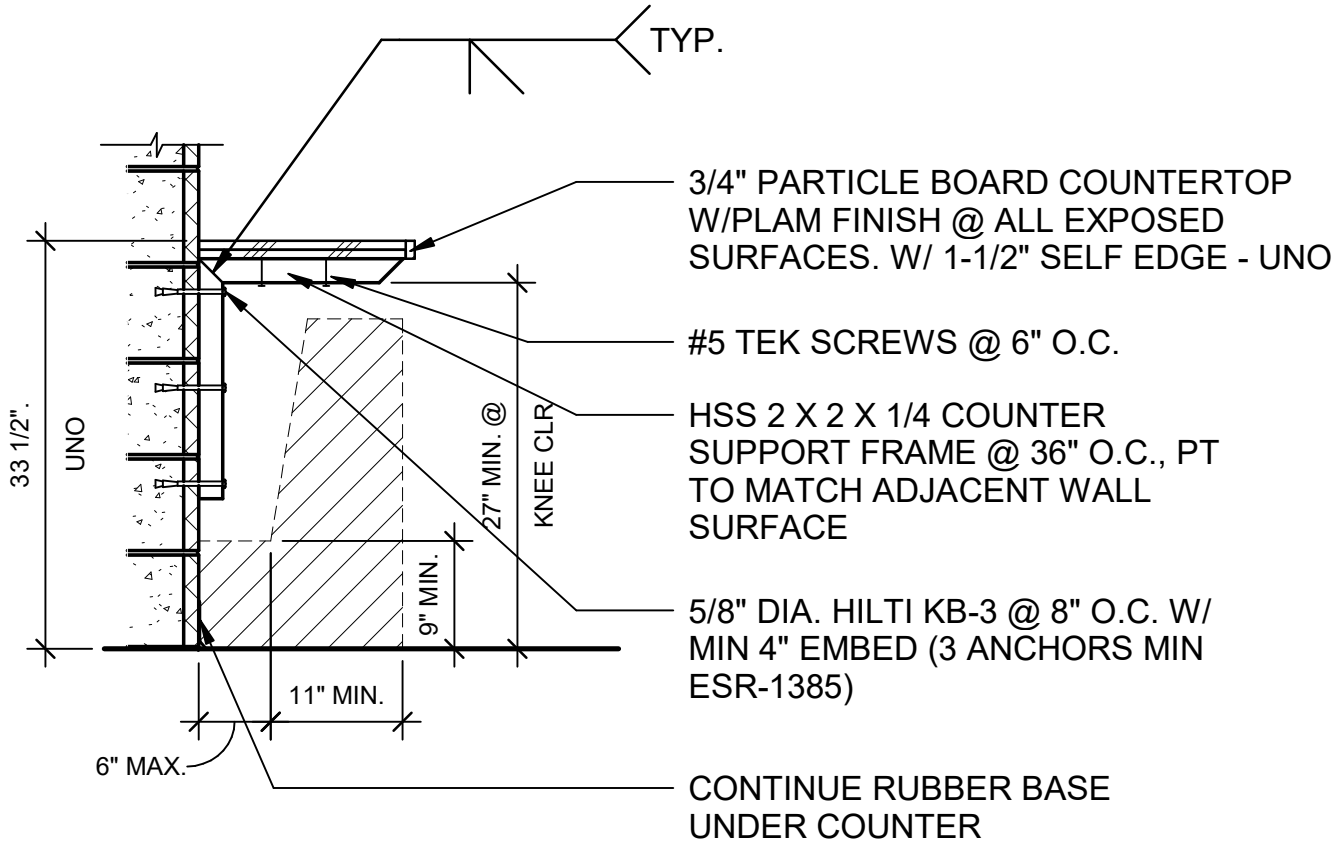


2 KNEE SPACE SUPPORT @ CMU - TYPE 'S'
Scale: 3/4" = 1'-0"

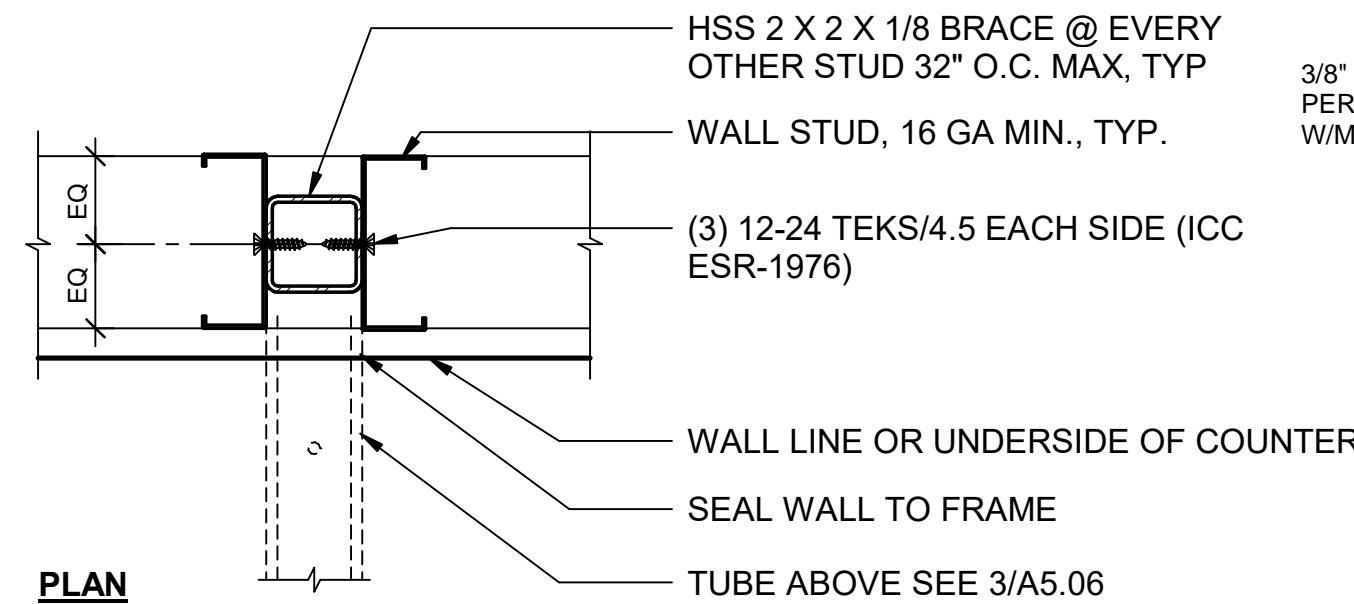


11 COUNTER SUPPORT BRACKET
Scale: 3" = 1'-0"

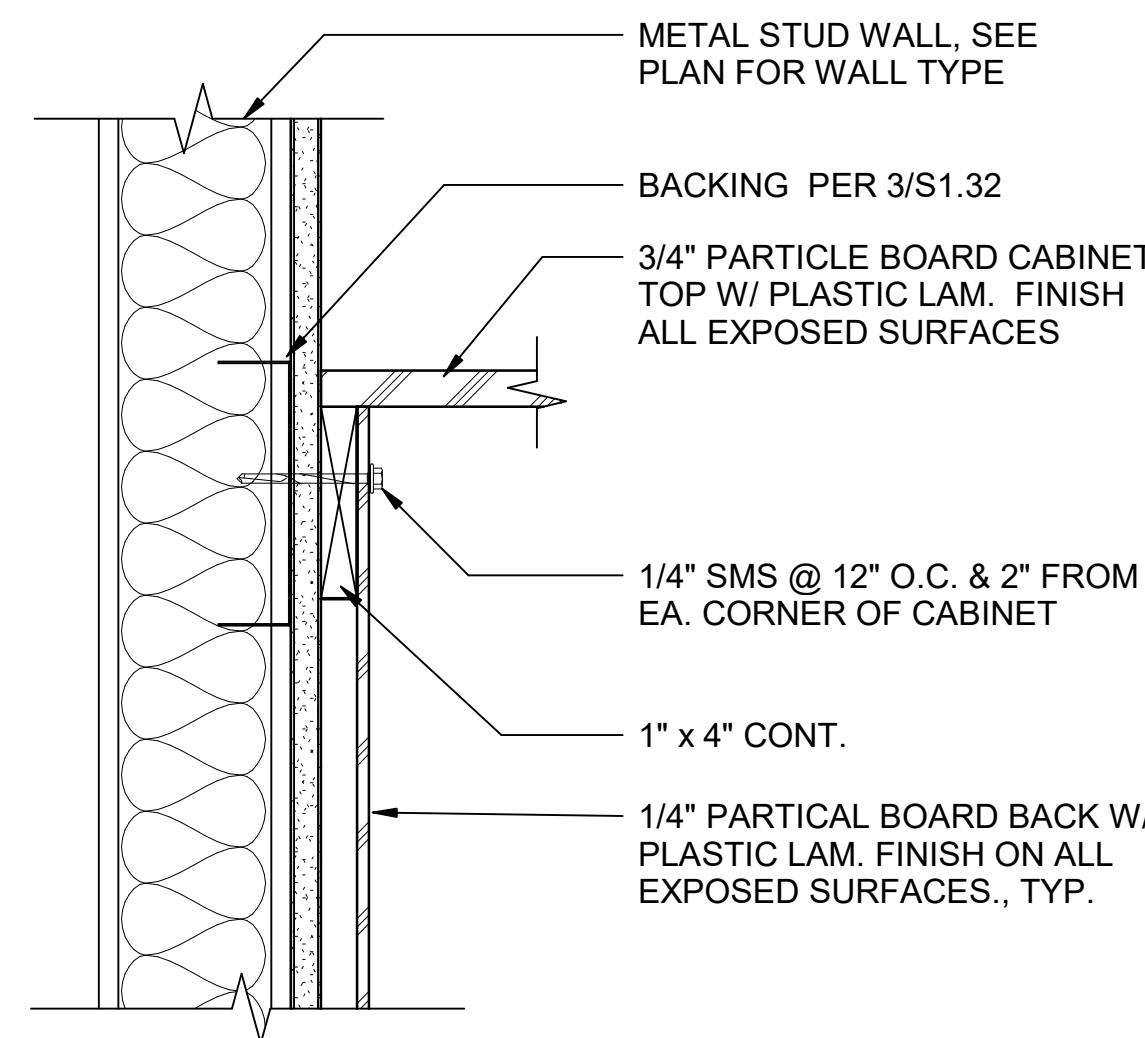

8 CABINET TOP AT STUD WALL
Scale: 3" = 1'-0"

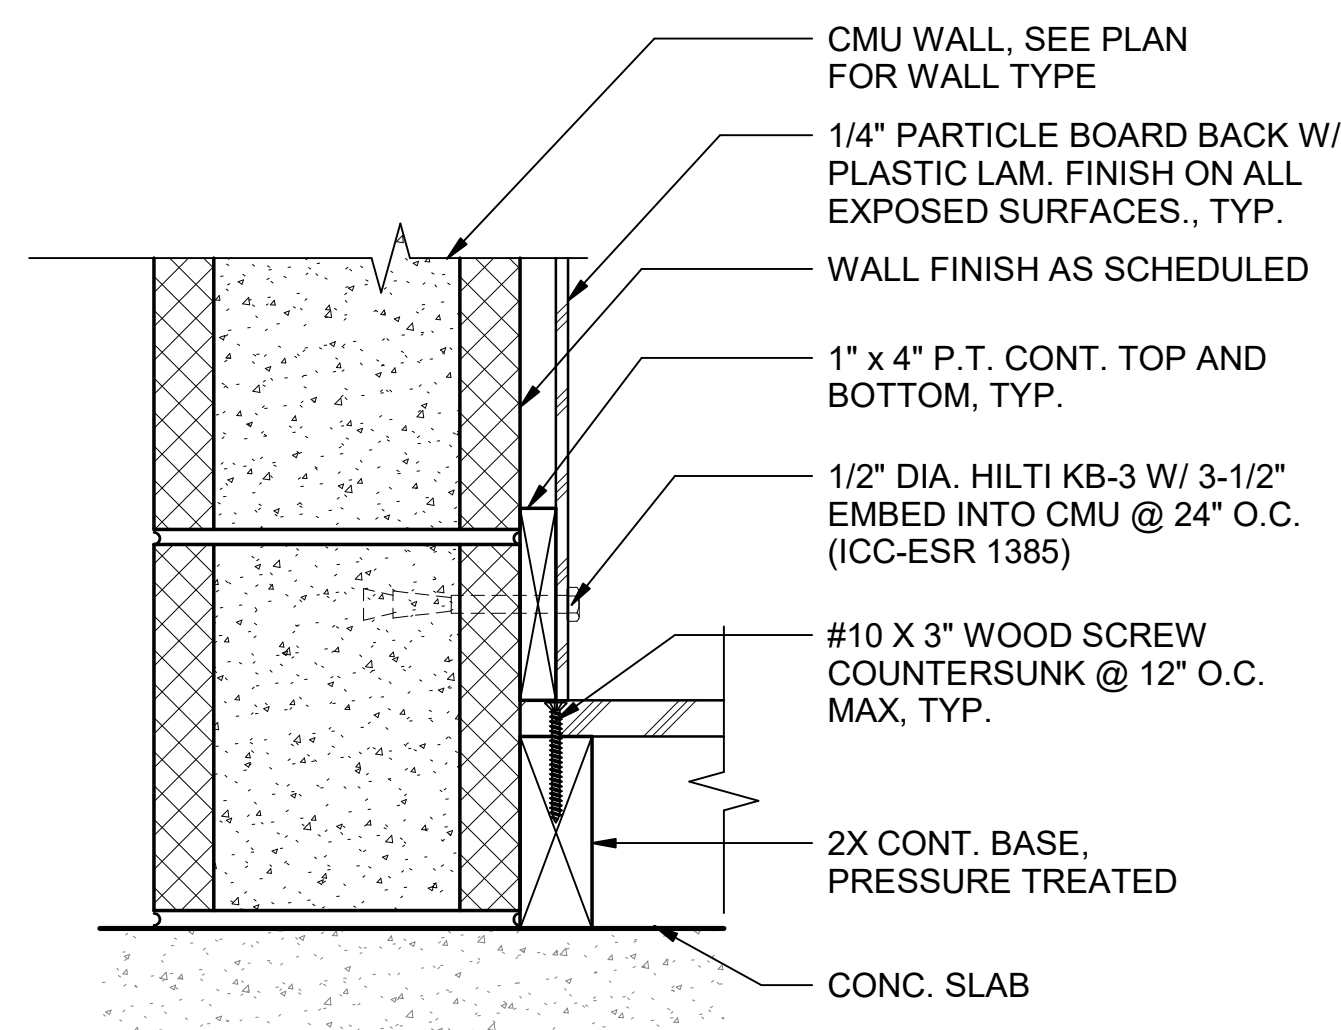


5 CABINET BASE AT CMU WALL
Scale: 3" = 1'-0"

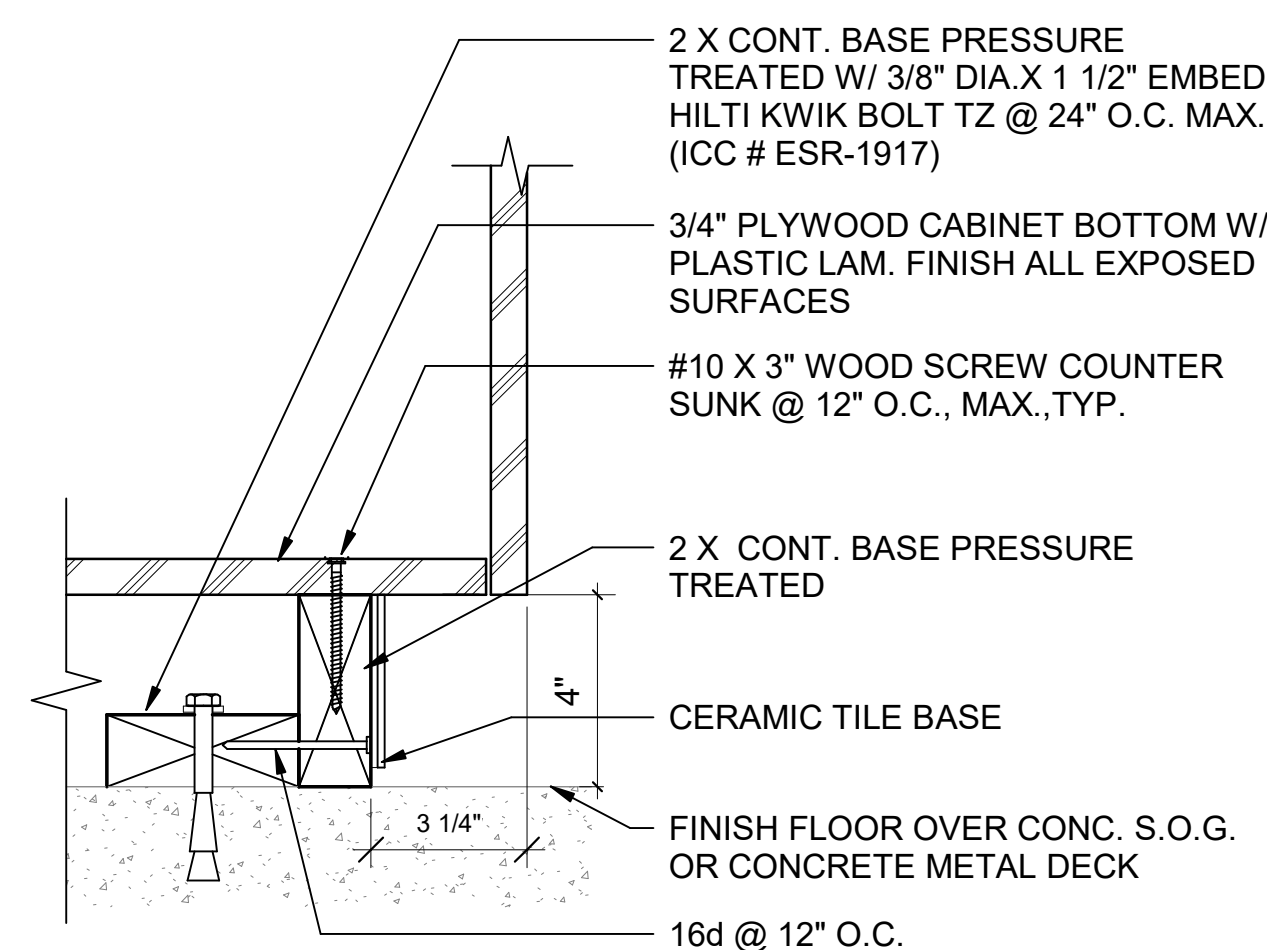


4 CABINET BASE AT STUD WALL
Scale: 3" = 1'-0"


2 CABINET BASE ANCHORAGE, TYP.
Scale: 3" = 1'-0"

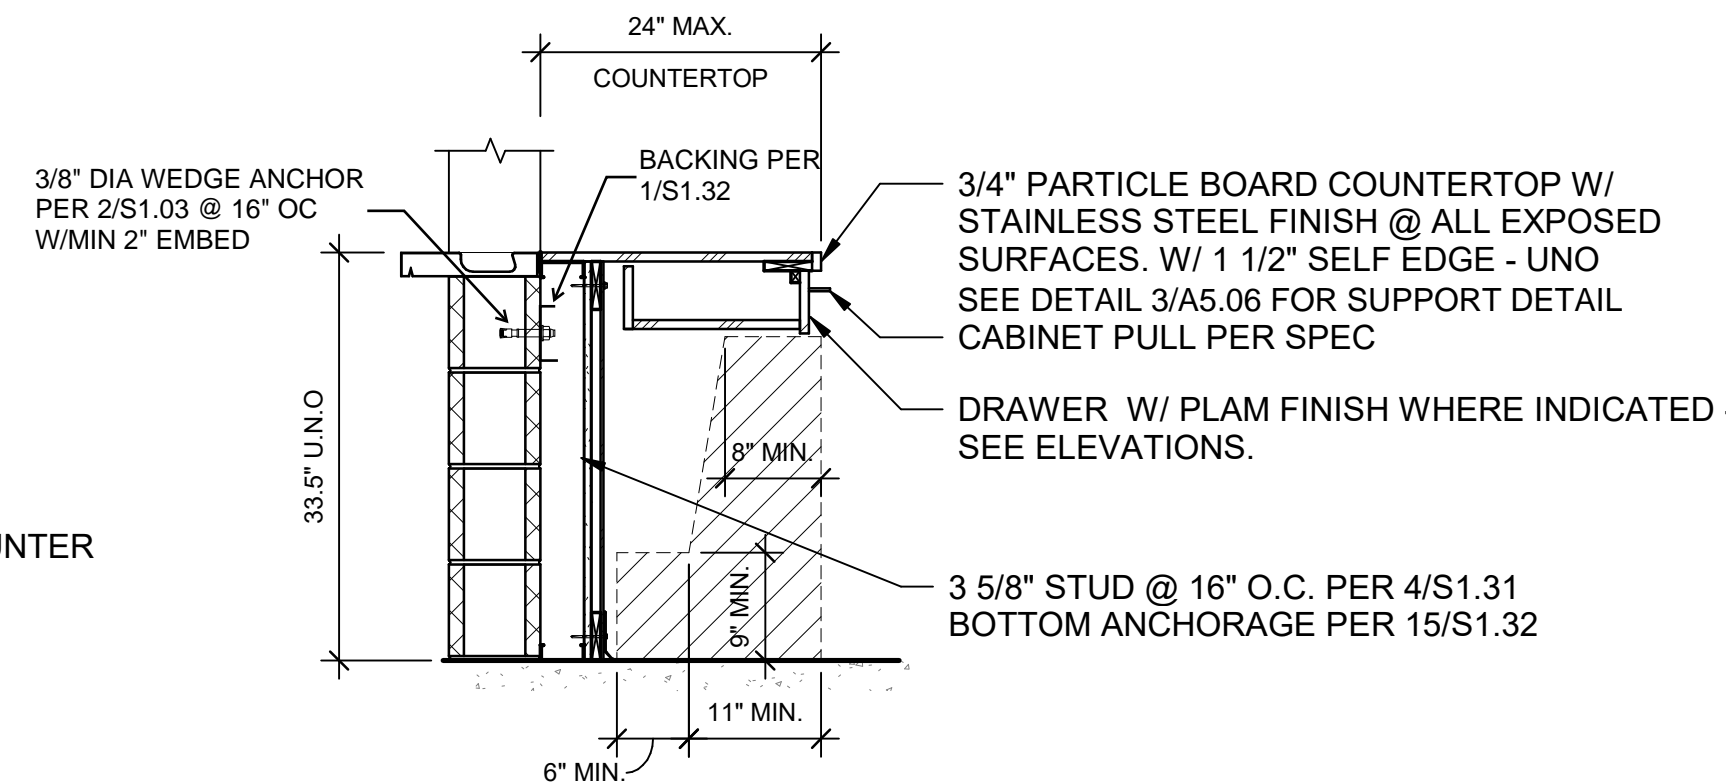


10 TICKETBOOTH DRAWER AND COUNTERTOP
Scale: 3/4" = 1'-0"

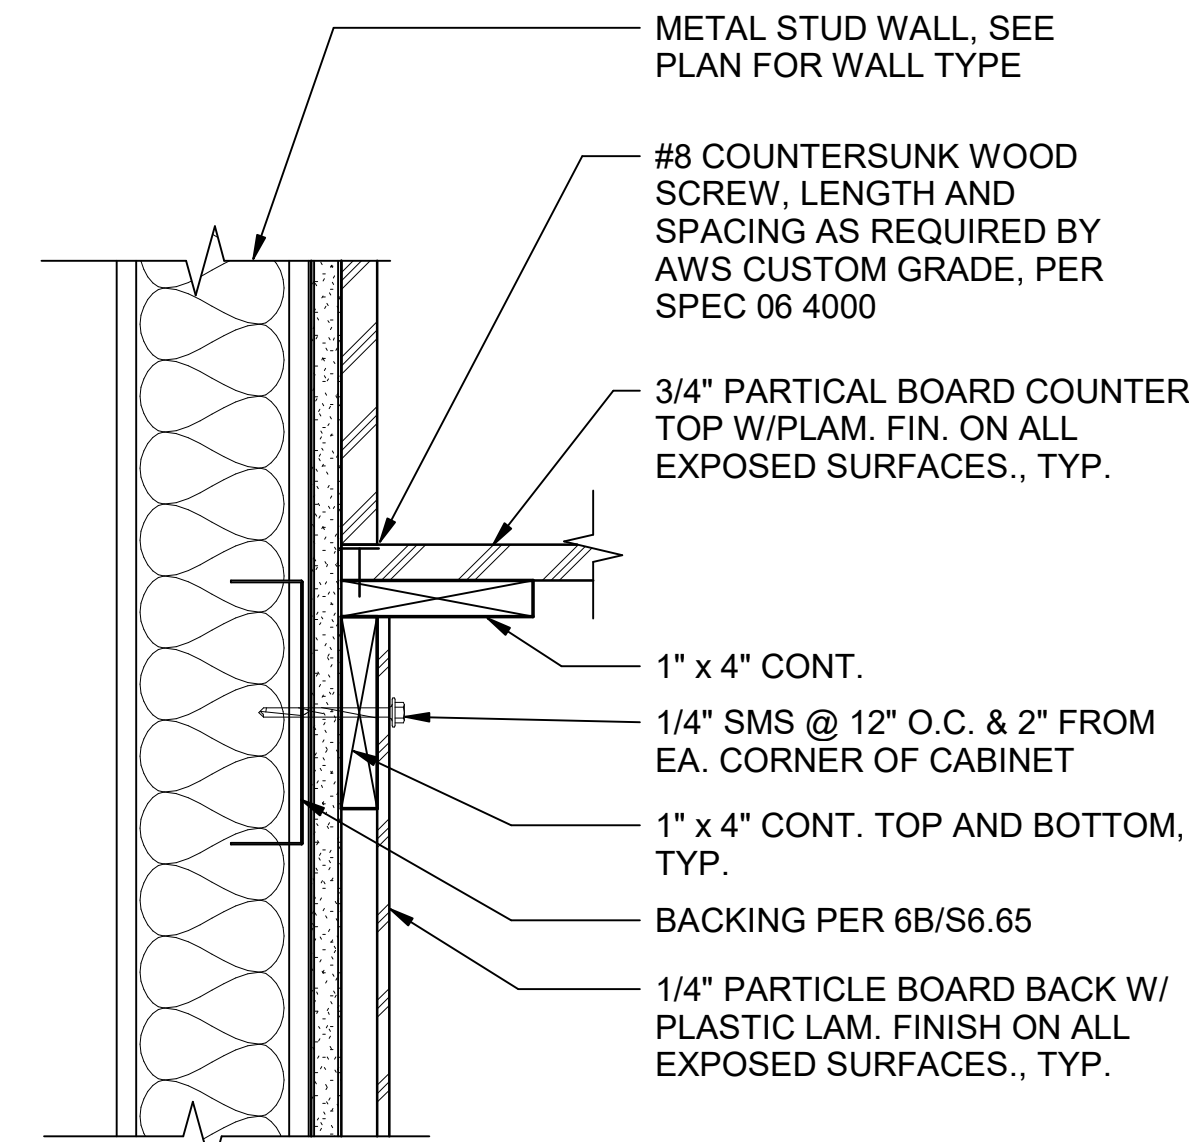

7 CABINET COUNTERTOP
Scale: 3" = 1'-0"

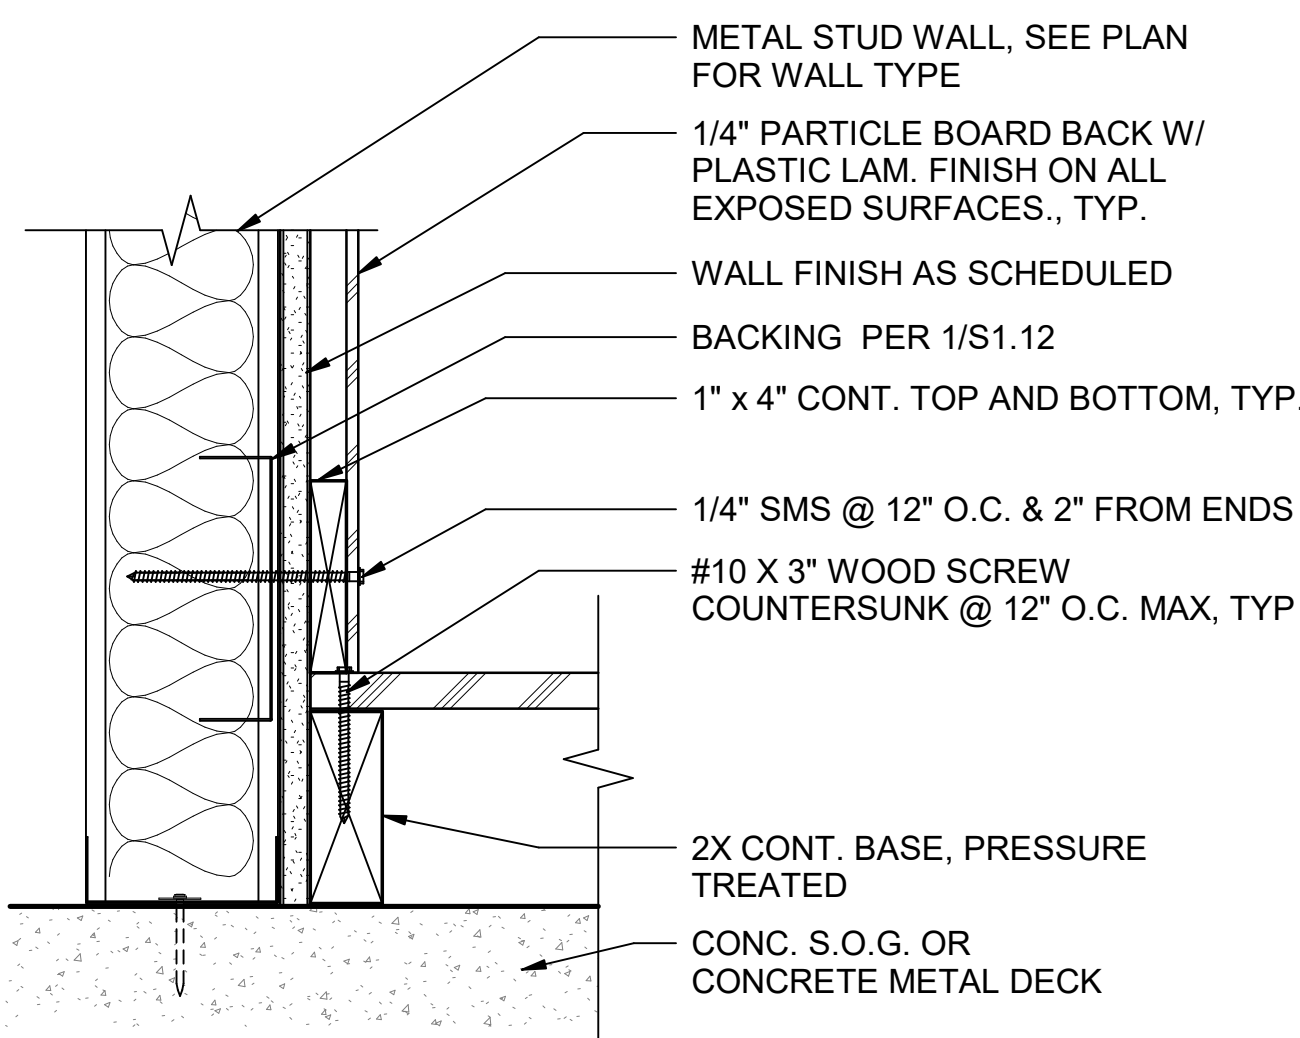

3 KNEE SPACE SUPPORT @ CMU - TYPE 'S'
Scale: 3/4" = 1'-0"

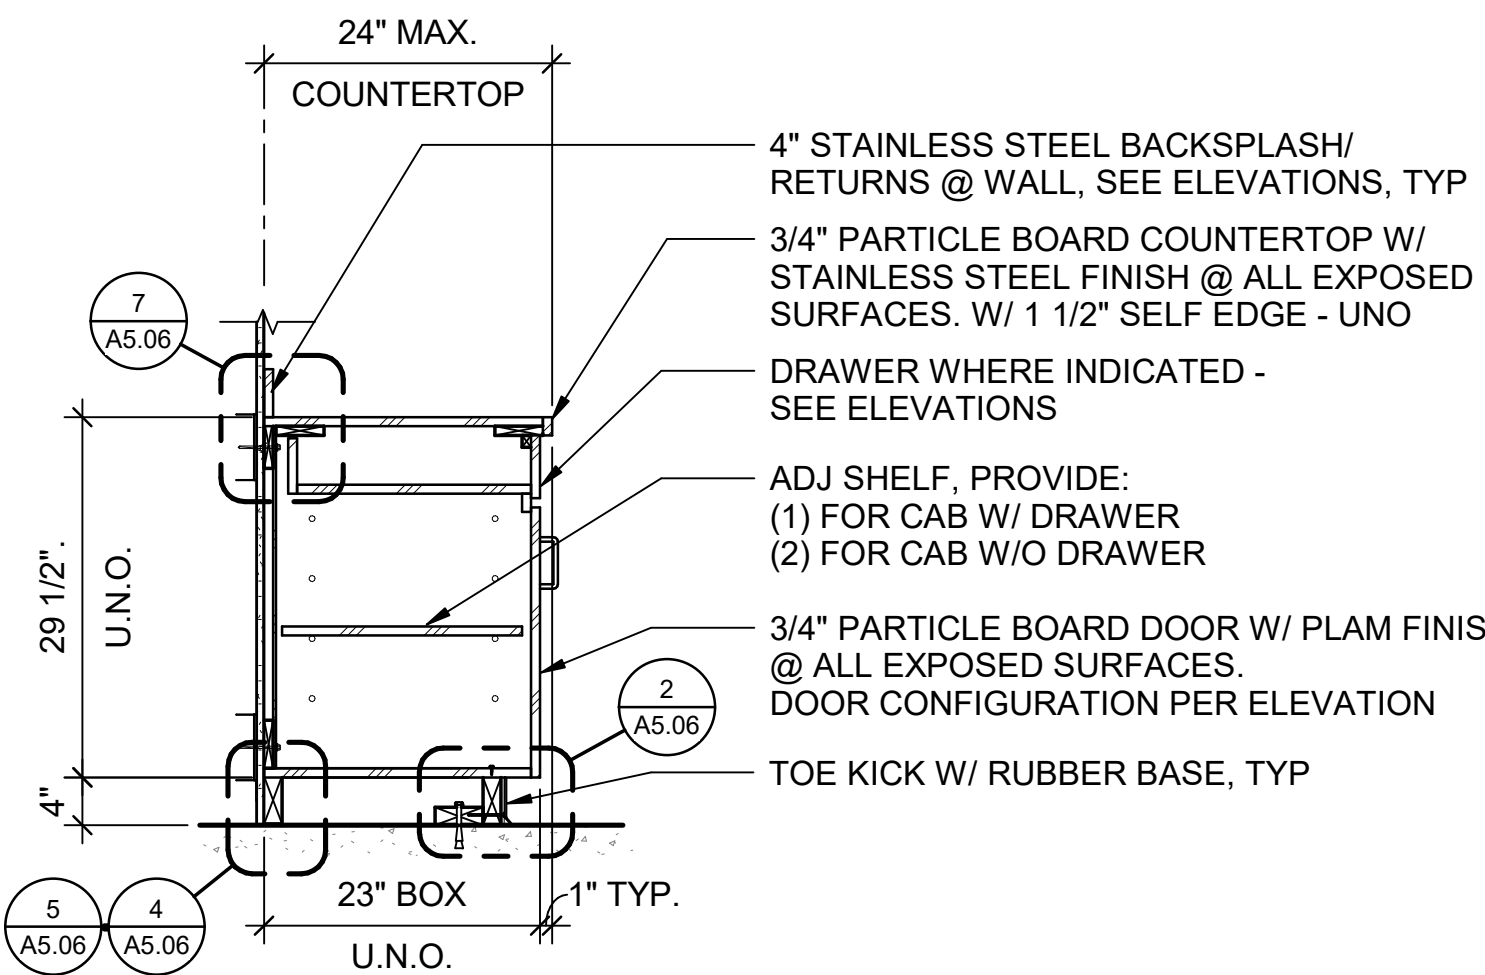

1 TYPICAL CABINET SECTION - TYPE 'A'
Scale: 3/4" = 1'-0"