

REVISIONS



NORWALK LA MIRADA UNIFIED SCHOOL DISTRICT
**LA MIRADA HIGH SCHOOL NEW FOOTBALL
STADIUM PROJECT**
13520 ADELA DRIVE, LA MIRADA, CA 90638

DSA # 03-120551


NAC
ARCHITECTURE

NAC NO. 161-19015
DATE 12/10/2020


DSA BACKCHECK
SUBMISSION

INTERIOR DETAILS


A5.08

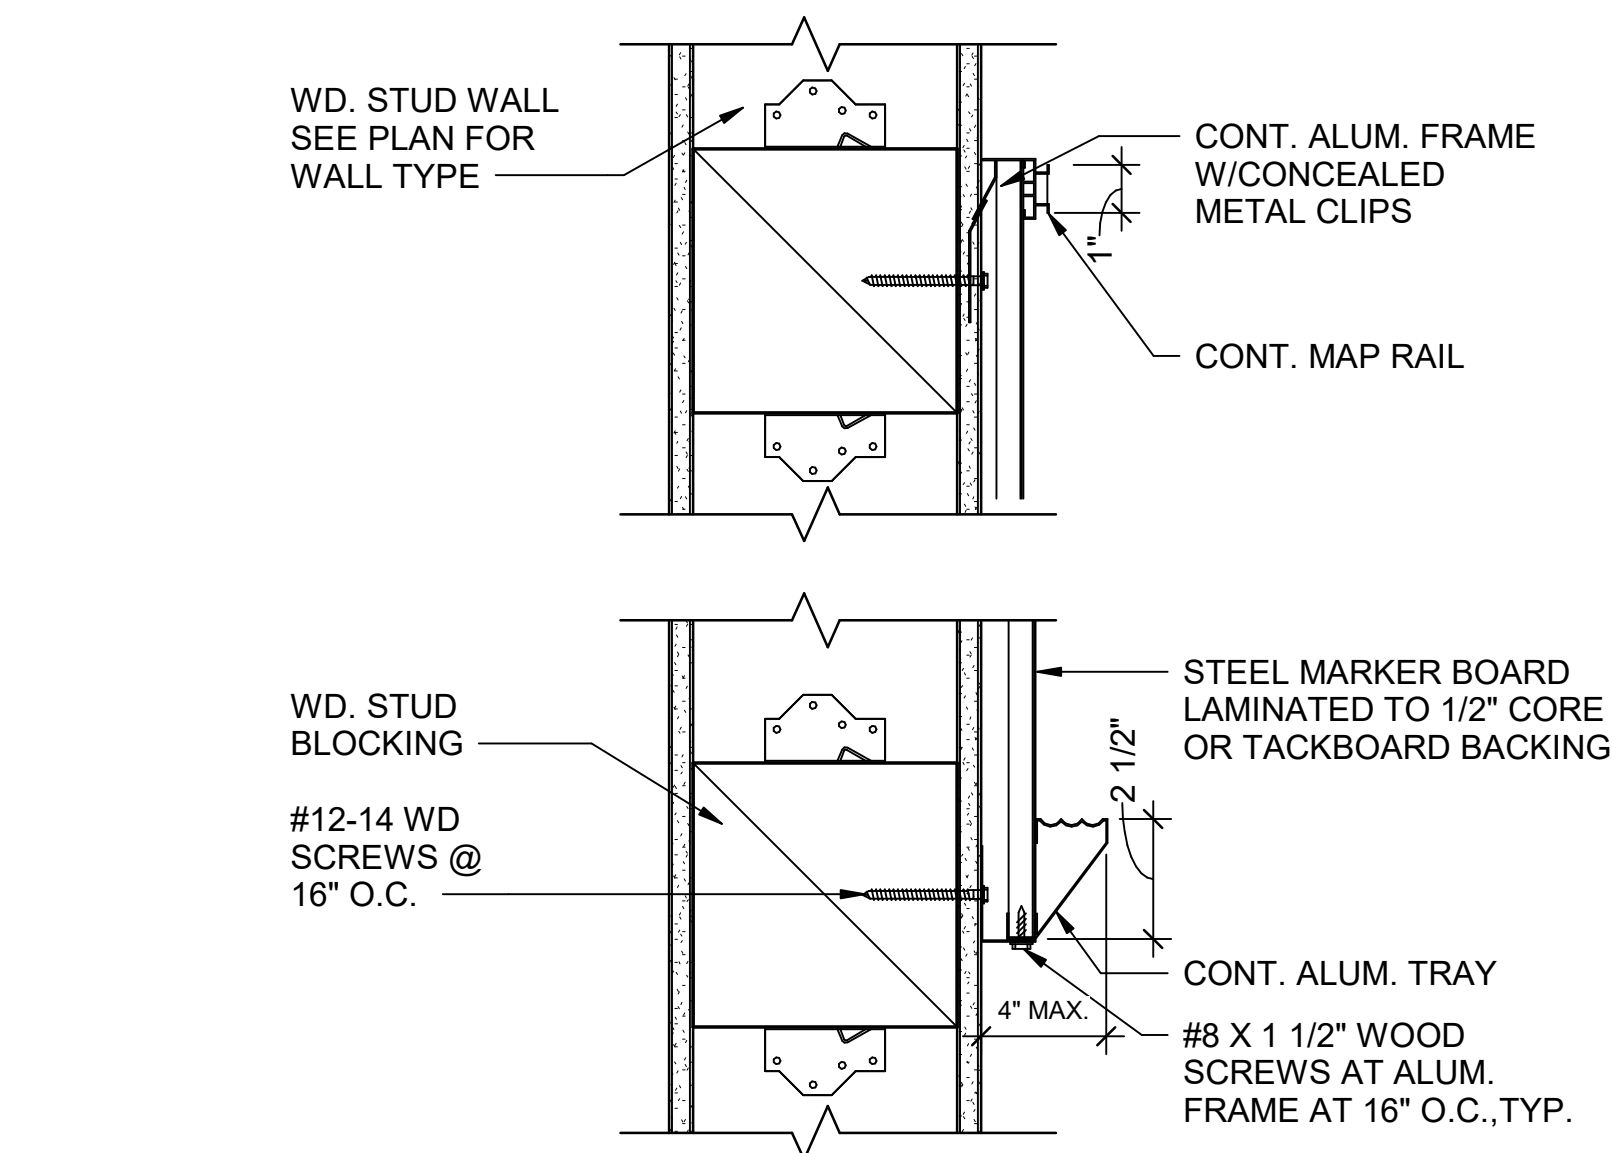

3 MARKERBOARD MOUNTING
Scale: 3" = 1'-0"

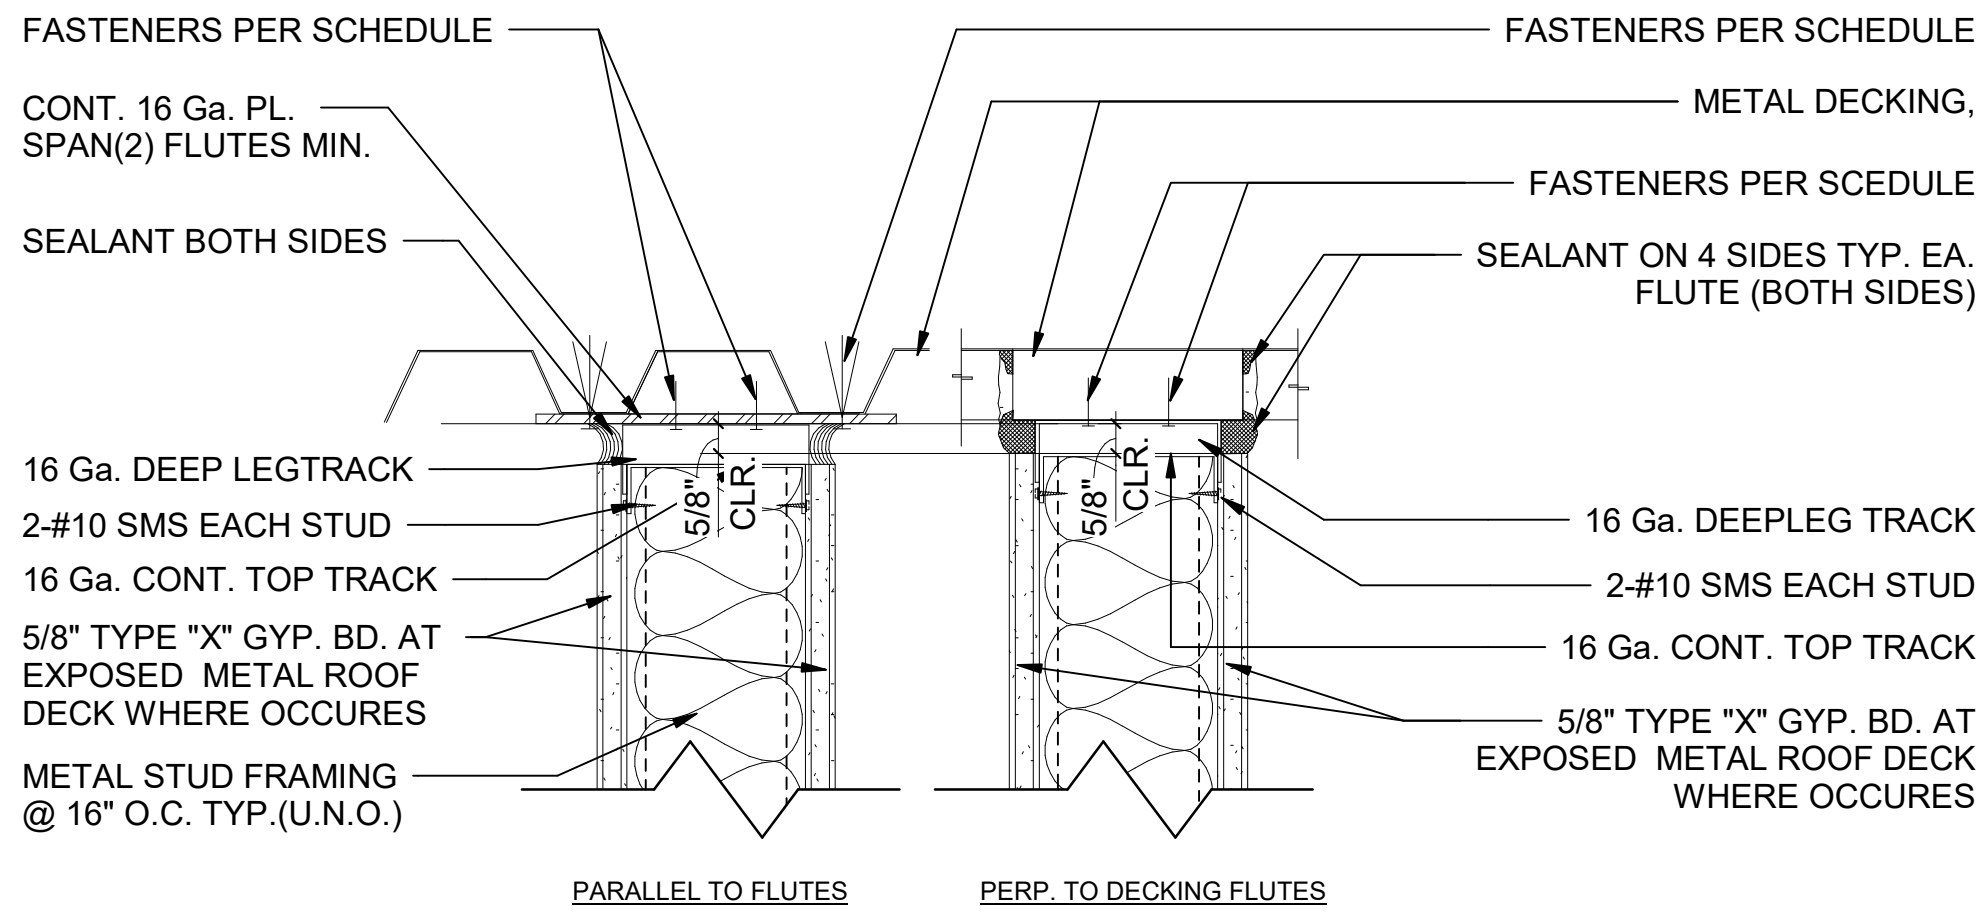

2 TOP TRACK AT WALL
Scale: 3" = 1'-0"

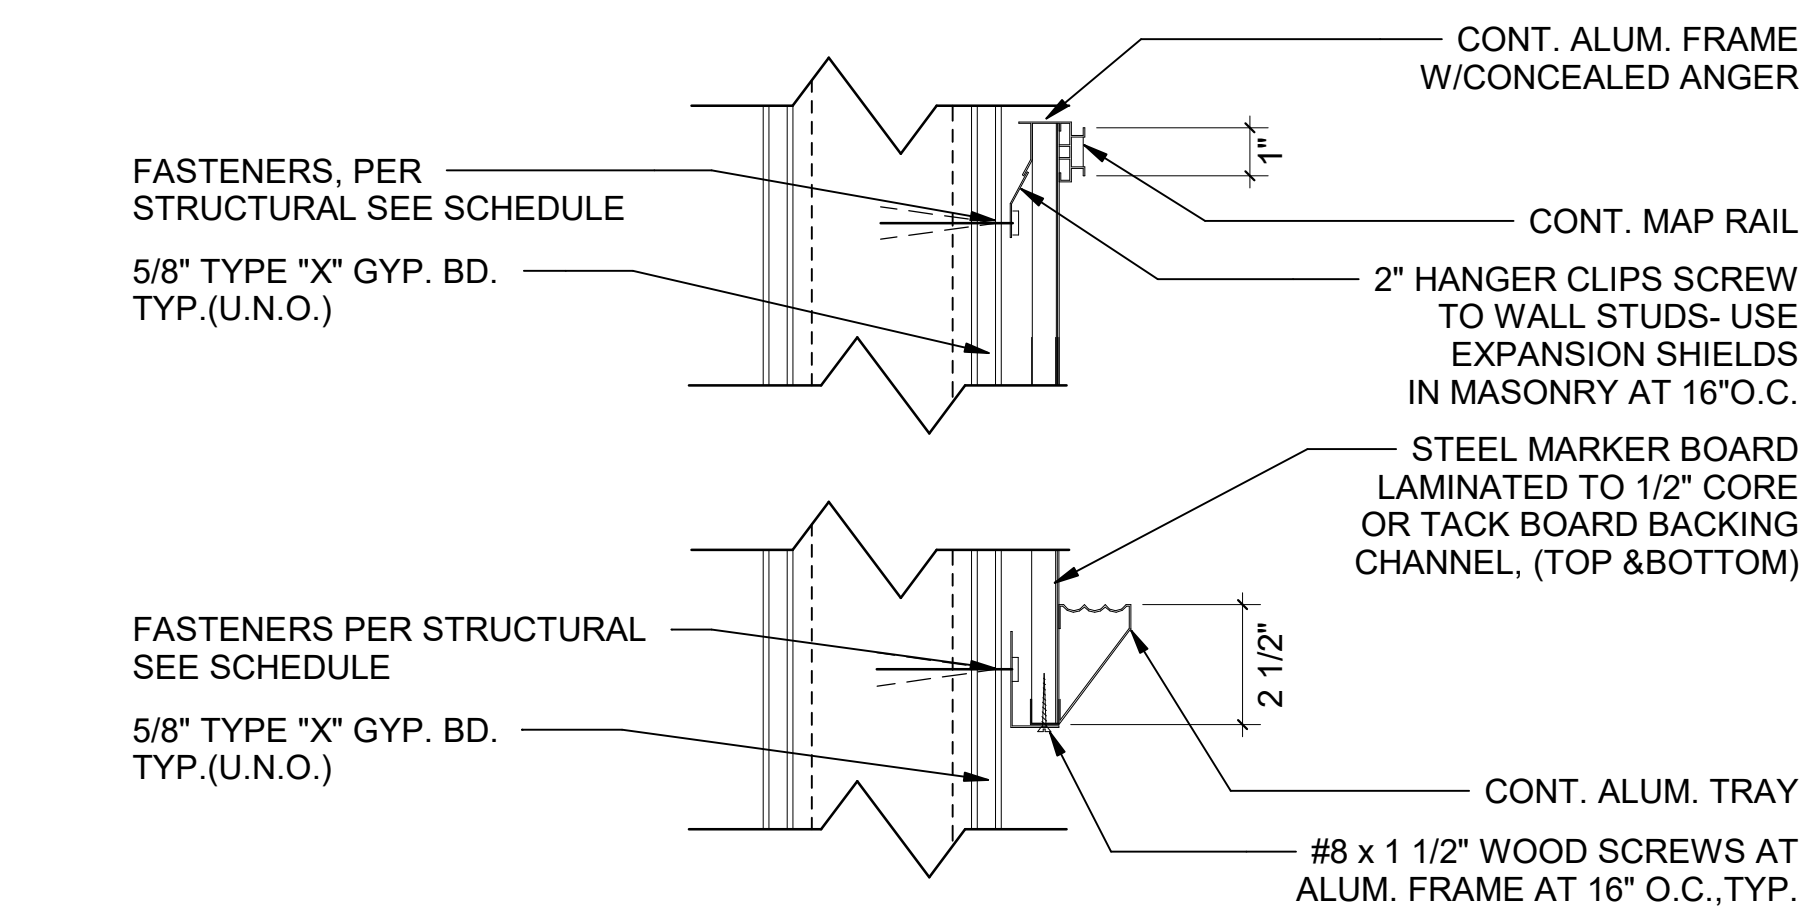

1 MARKER BOARD DETAIL
Scale: 3" = 1'-0"