




 = PIER NUMBERS  
 = STRINGER NUMBERS  
 = BEAM NUMBERS



1 "C" ROW ELEVATION VIEW  
B12 NOT TO SCALE



2 "D" ROW ELEVATION VIEW  
B12 NOT TO SCALE

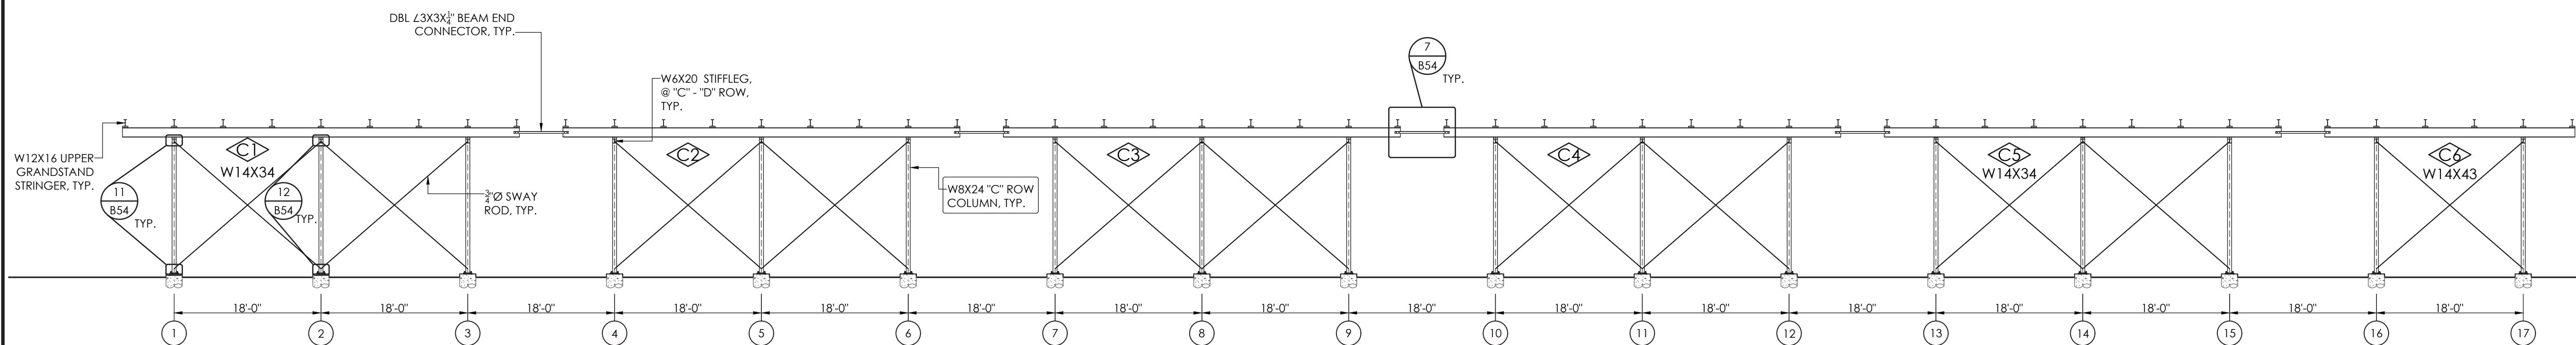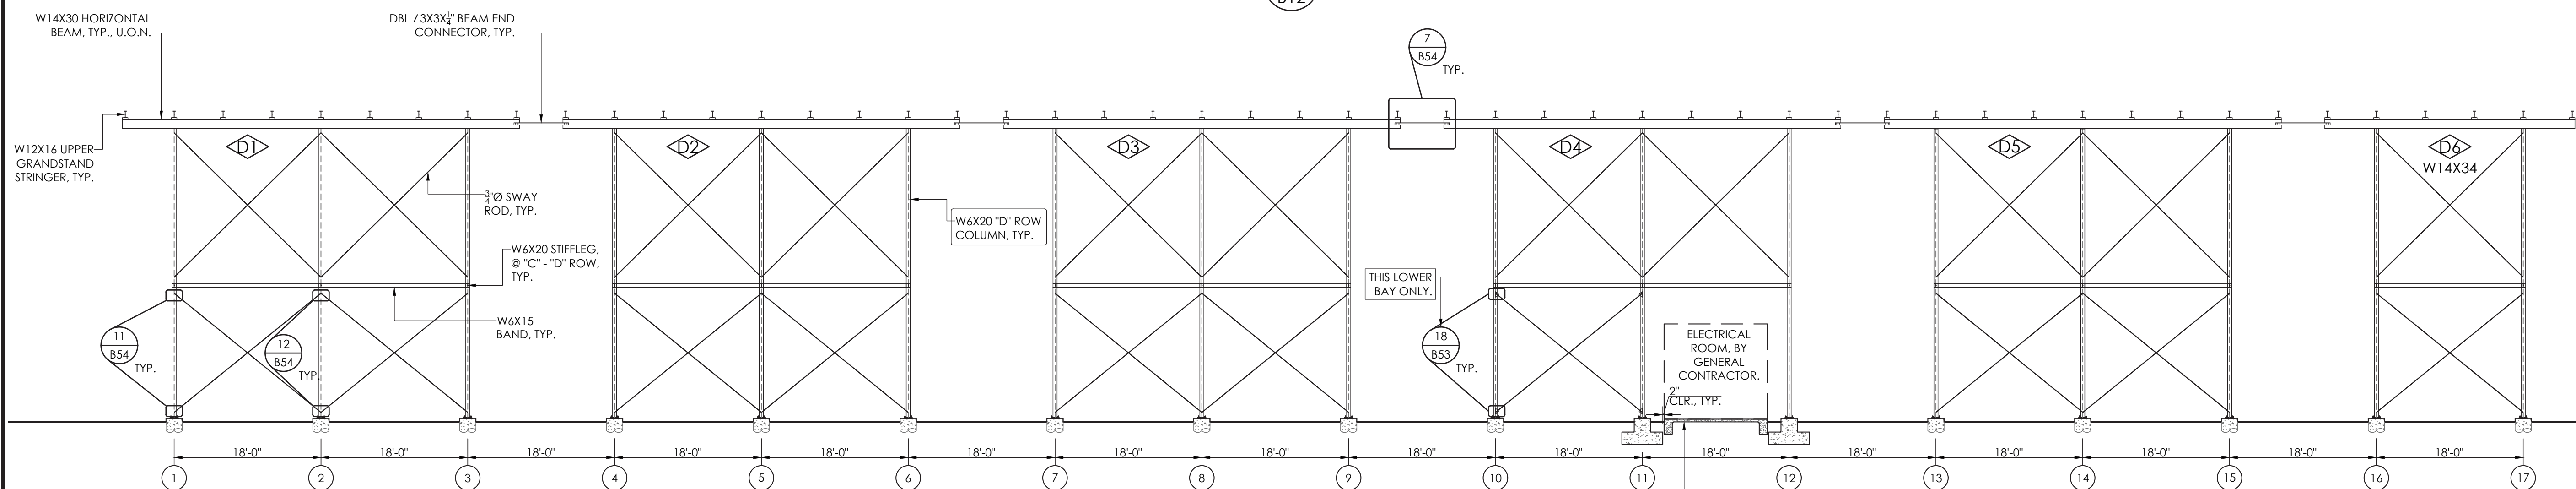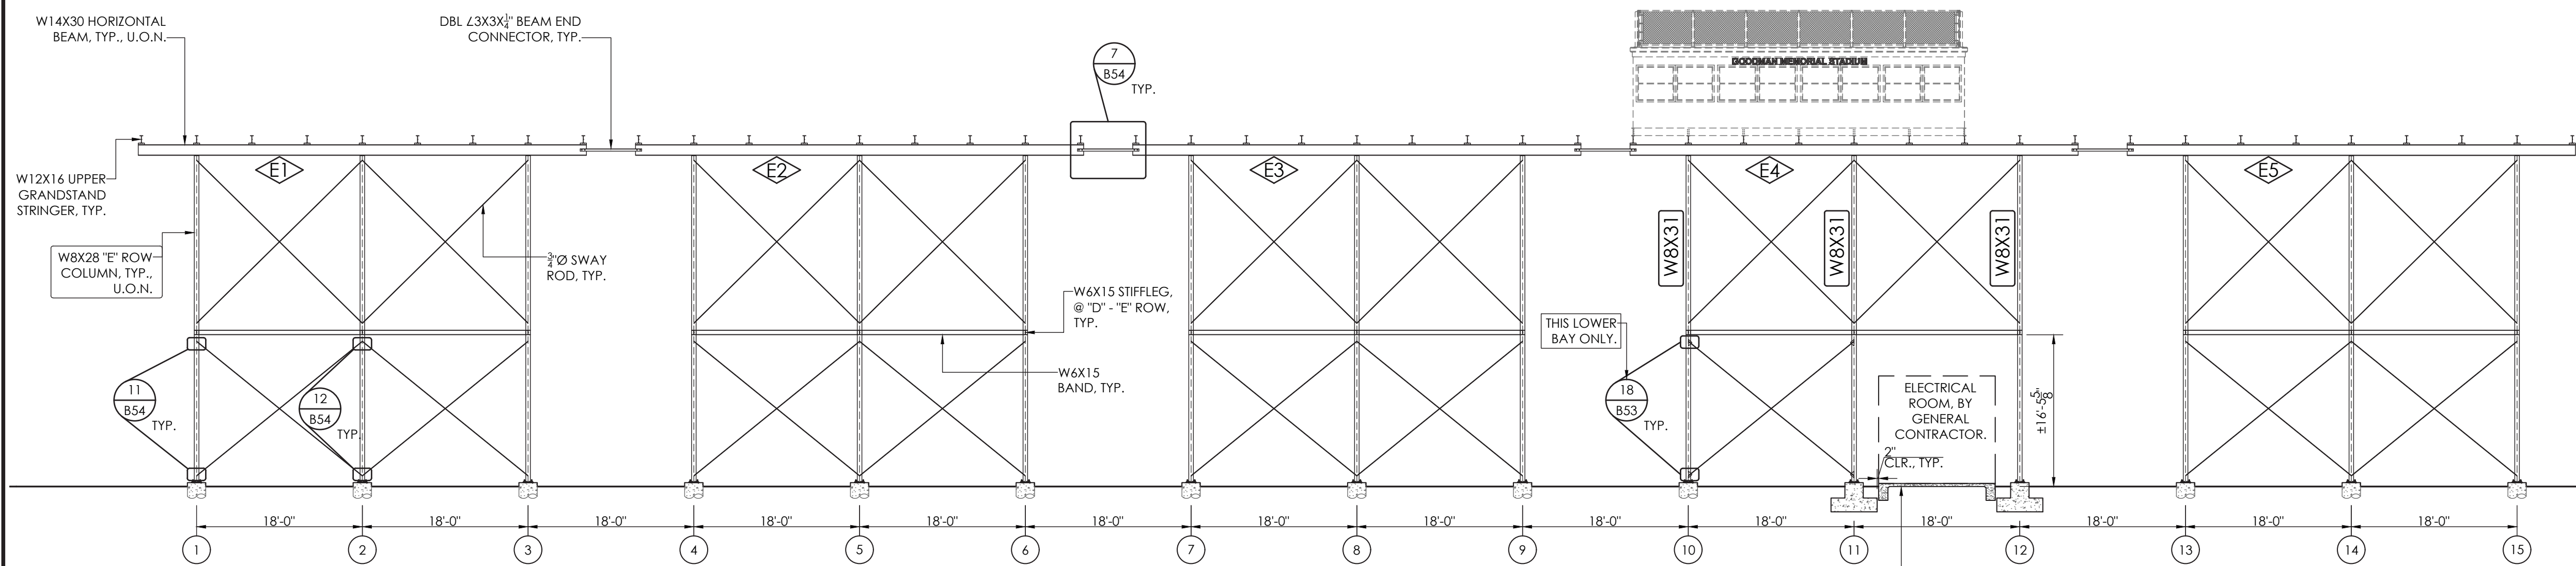

3 "E" ROW ELEVATION VIEW  
B12 NOT TO SCALE

**TAYLOR & SYFAN**

***Southern***

BLEACHER COMPANY

GRANDSTANDS • BLEACHERS • STADIUMS

**STRUCTURAL ENGINEERS**

593 S. Oak Knoll Ave. Pasadena, CA 91101

Phone: (818) 792-2248

Fax: (818) 792-2249

<http://www.tsyf.com>

PO Box One, Graham, Texas 76450

Phone: (800) 549-0773 Fax: (940) 549-1345

**ESTABLISHED 1946**



**Prime Design**

1203020

ELEVATION VIEWS

NORWALK - LA MIRADA UNIFIED SCHOOL DISTRICT  
LA MIRADA HIGH SCHOOL  
LA MIRADA, CALIFORNIA

[illegible]

22" X 34" (11x17 = 1/2 indicated scale)

No