

REVISIONS

1 DSA V2 Date:



NORWALK LA MIRADA UNIFIED SCHOOL DISTRICT
**LA MIRADA HIGH SCHOOL NEW FOOTBALL
STADIUM PROJECT**

DSA # 03-120551

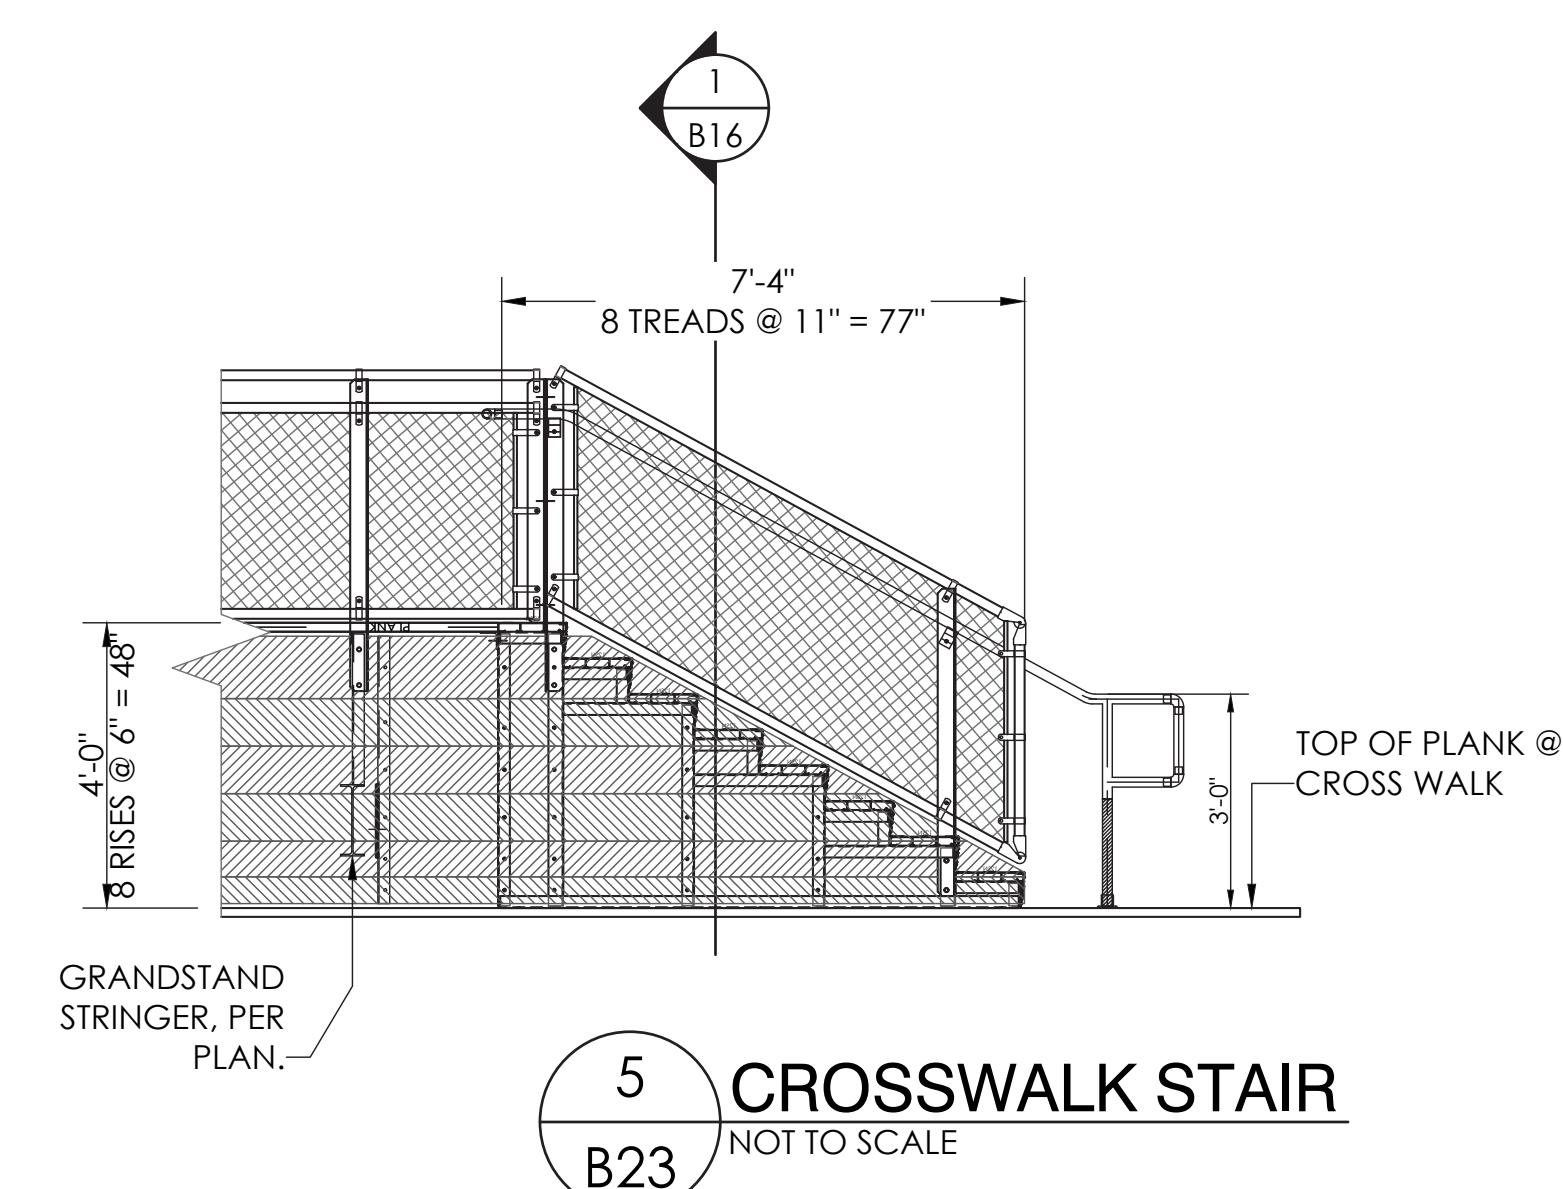
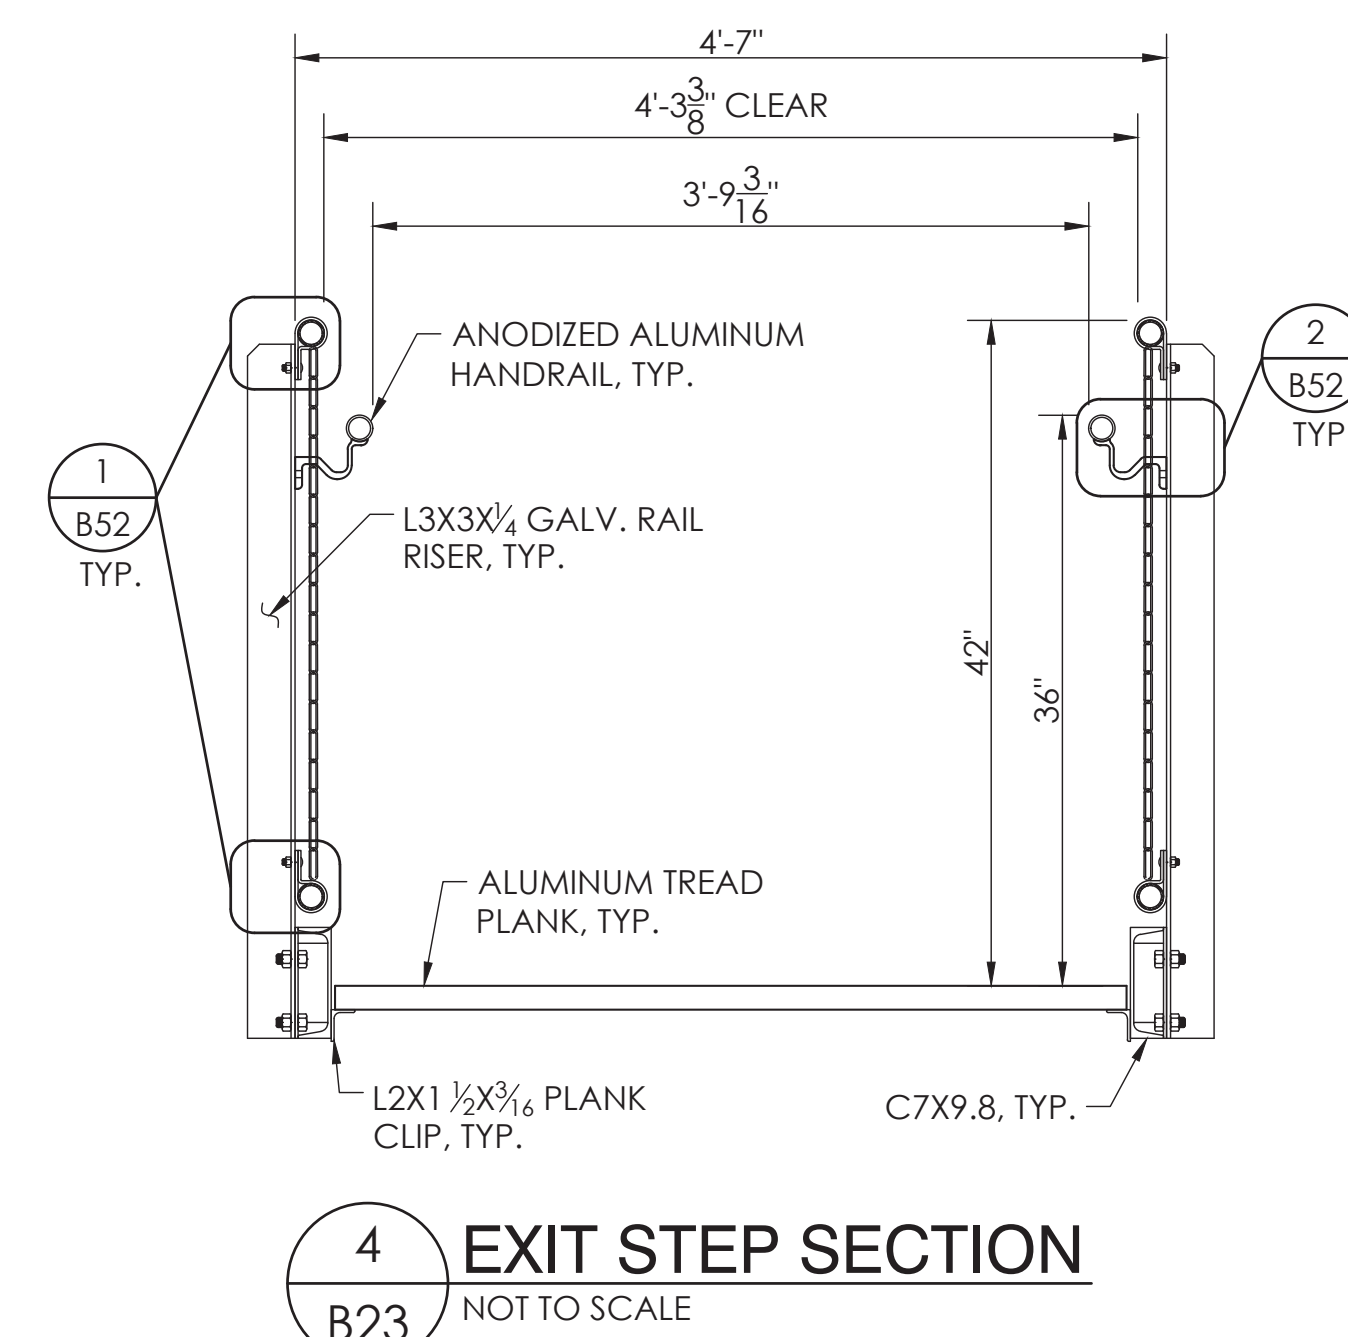
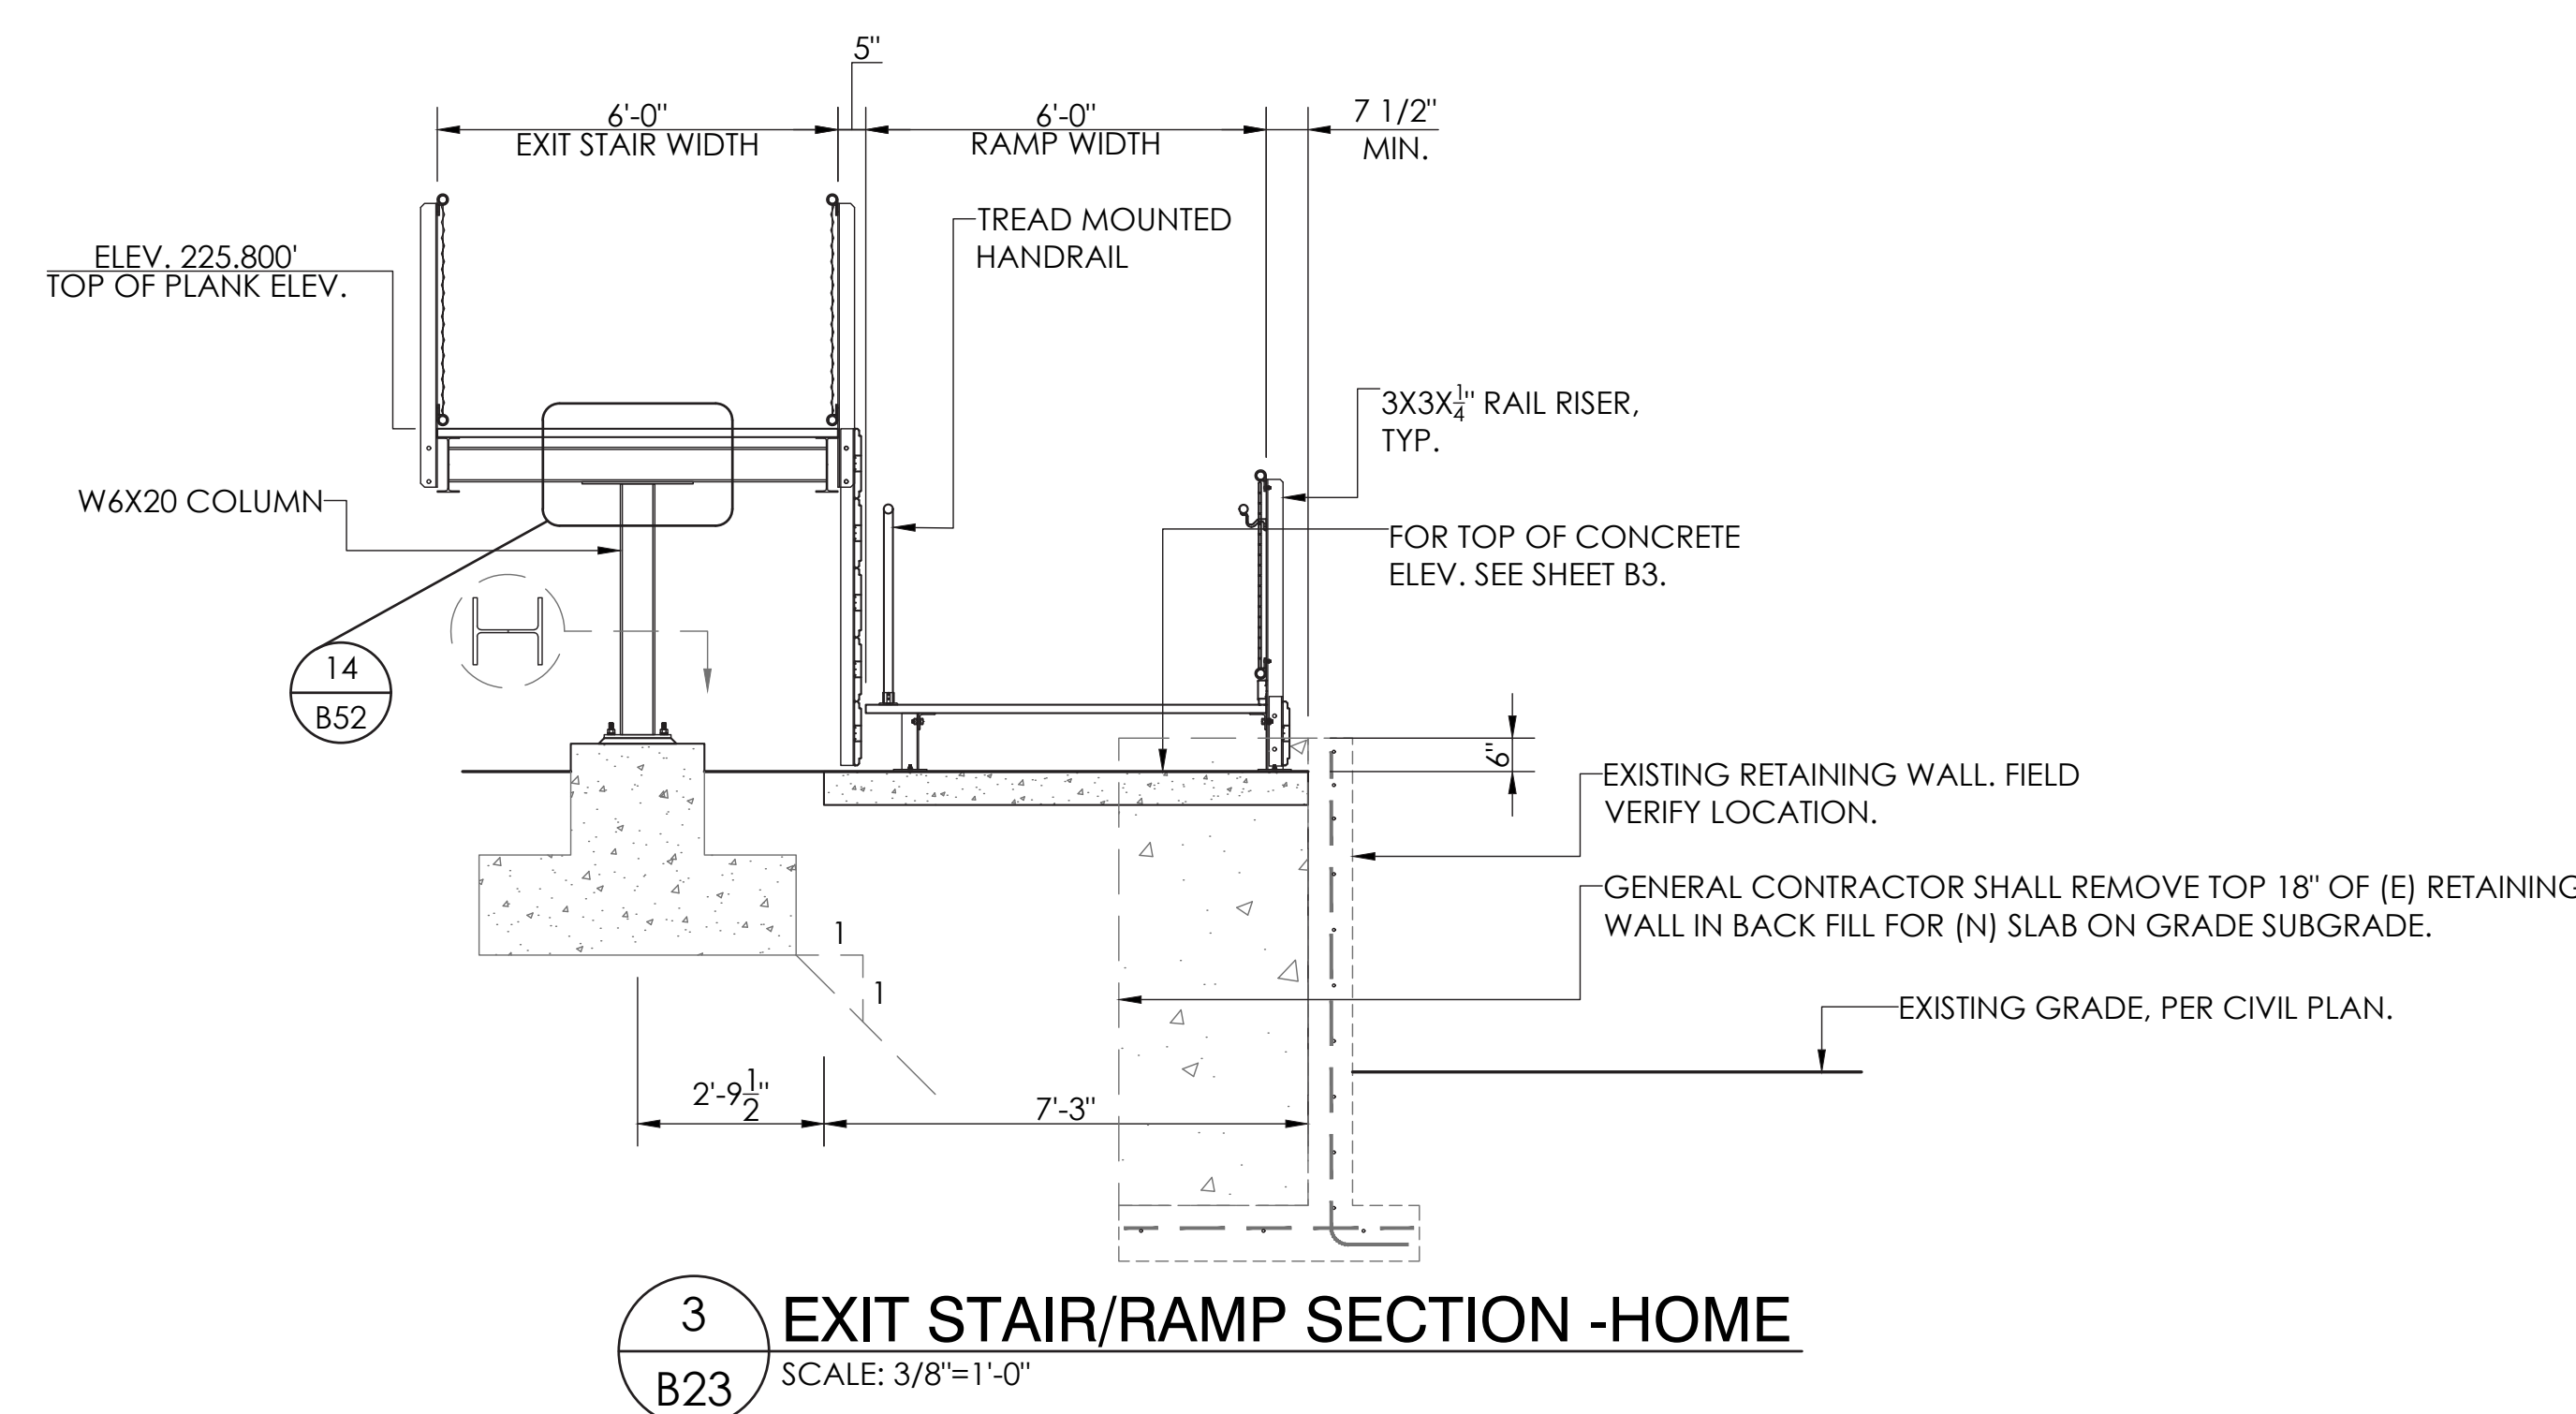
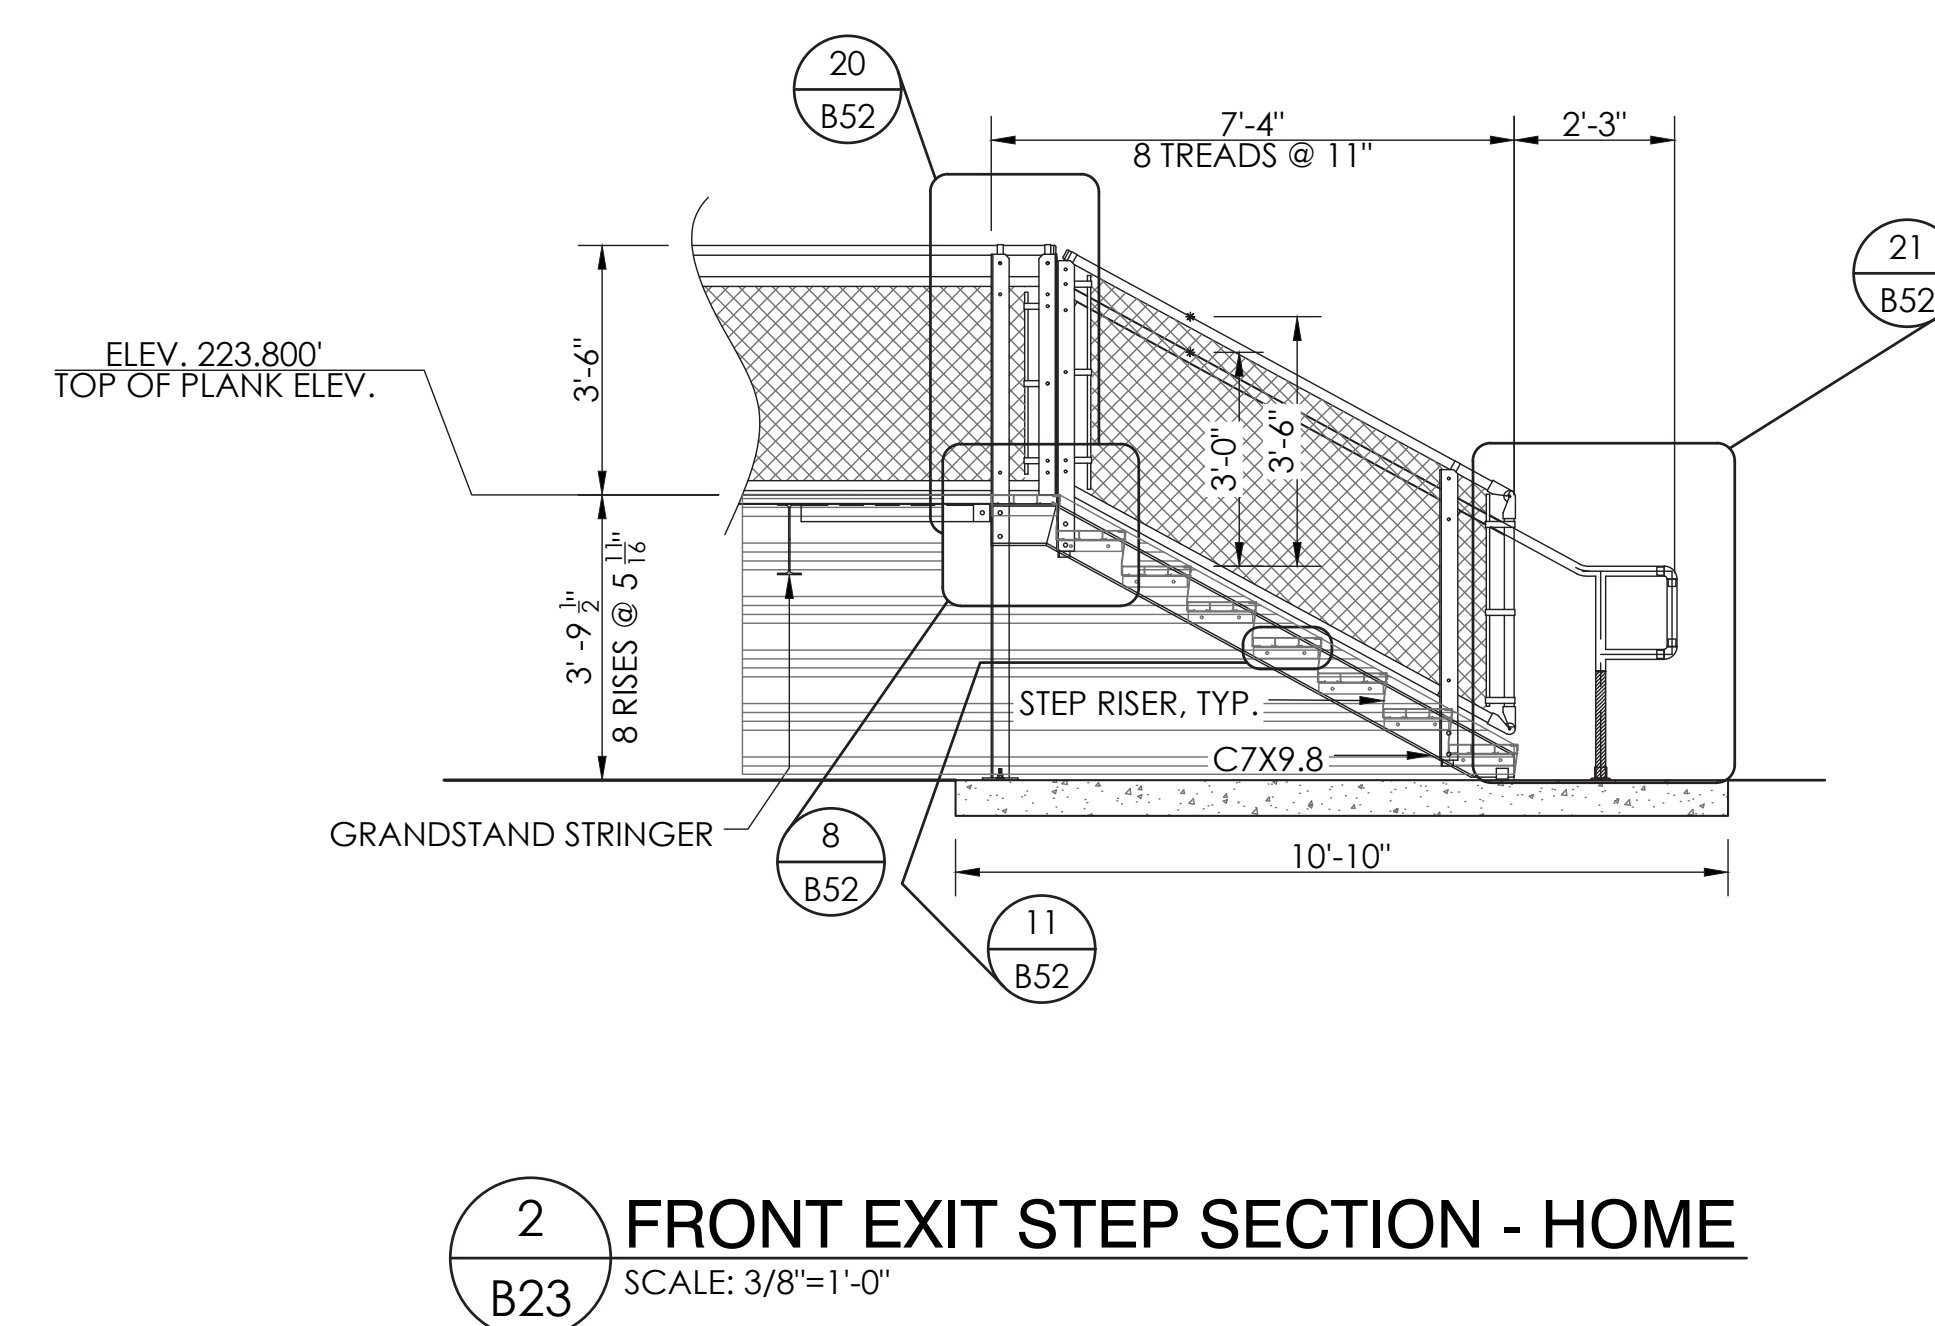
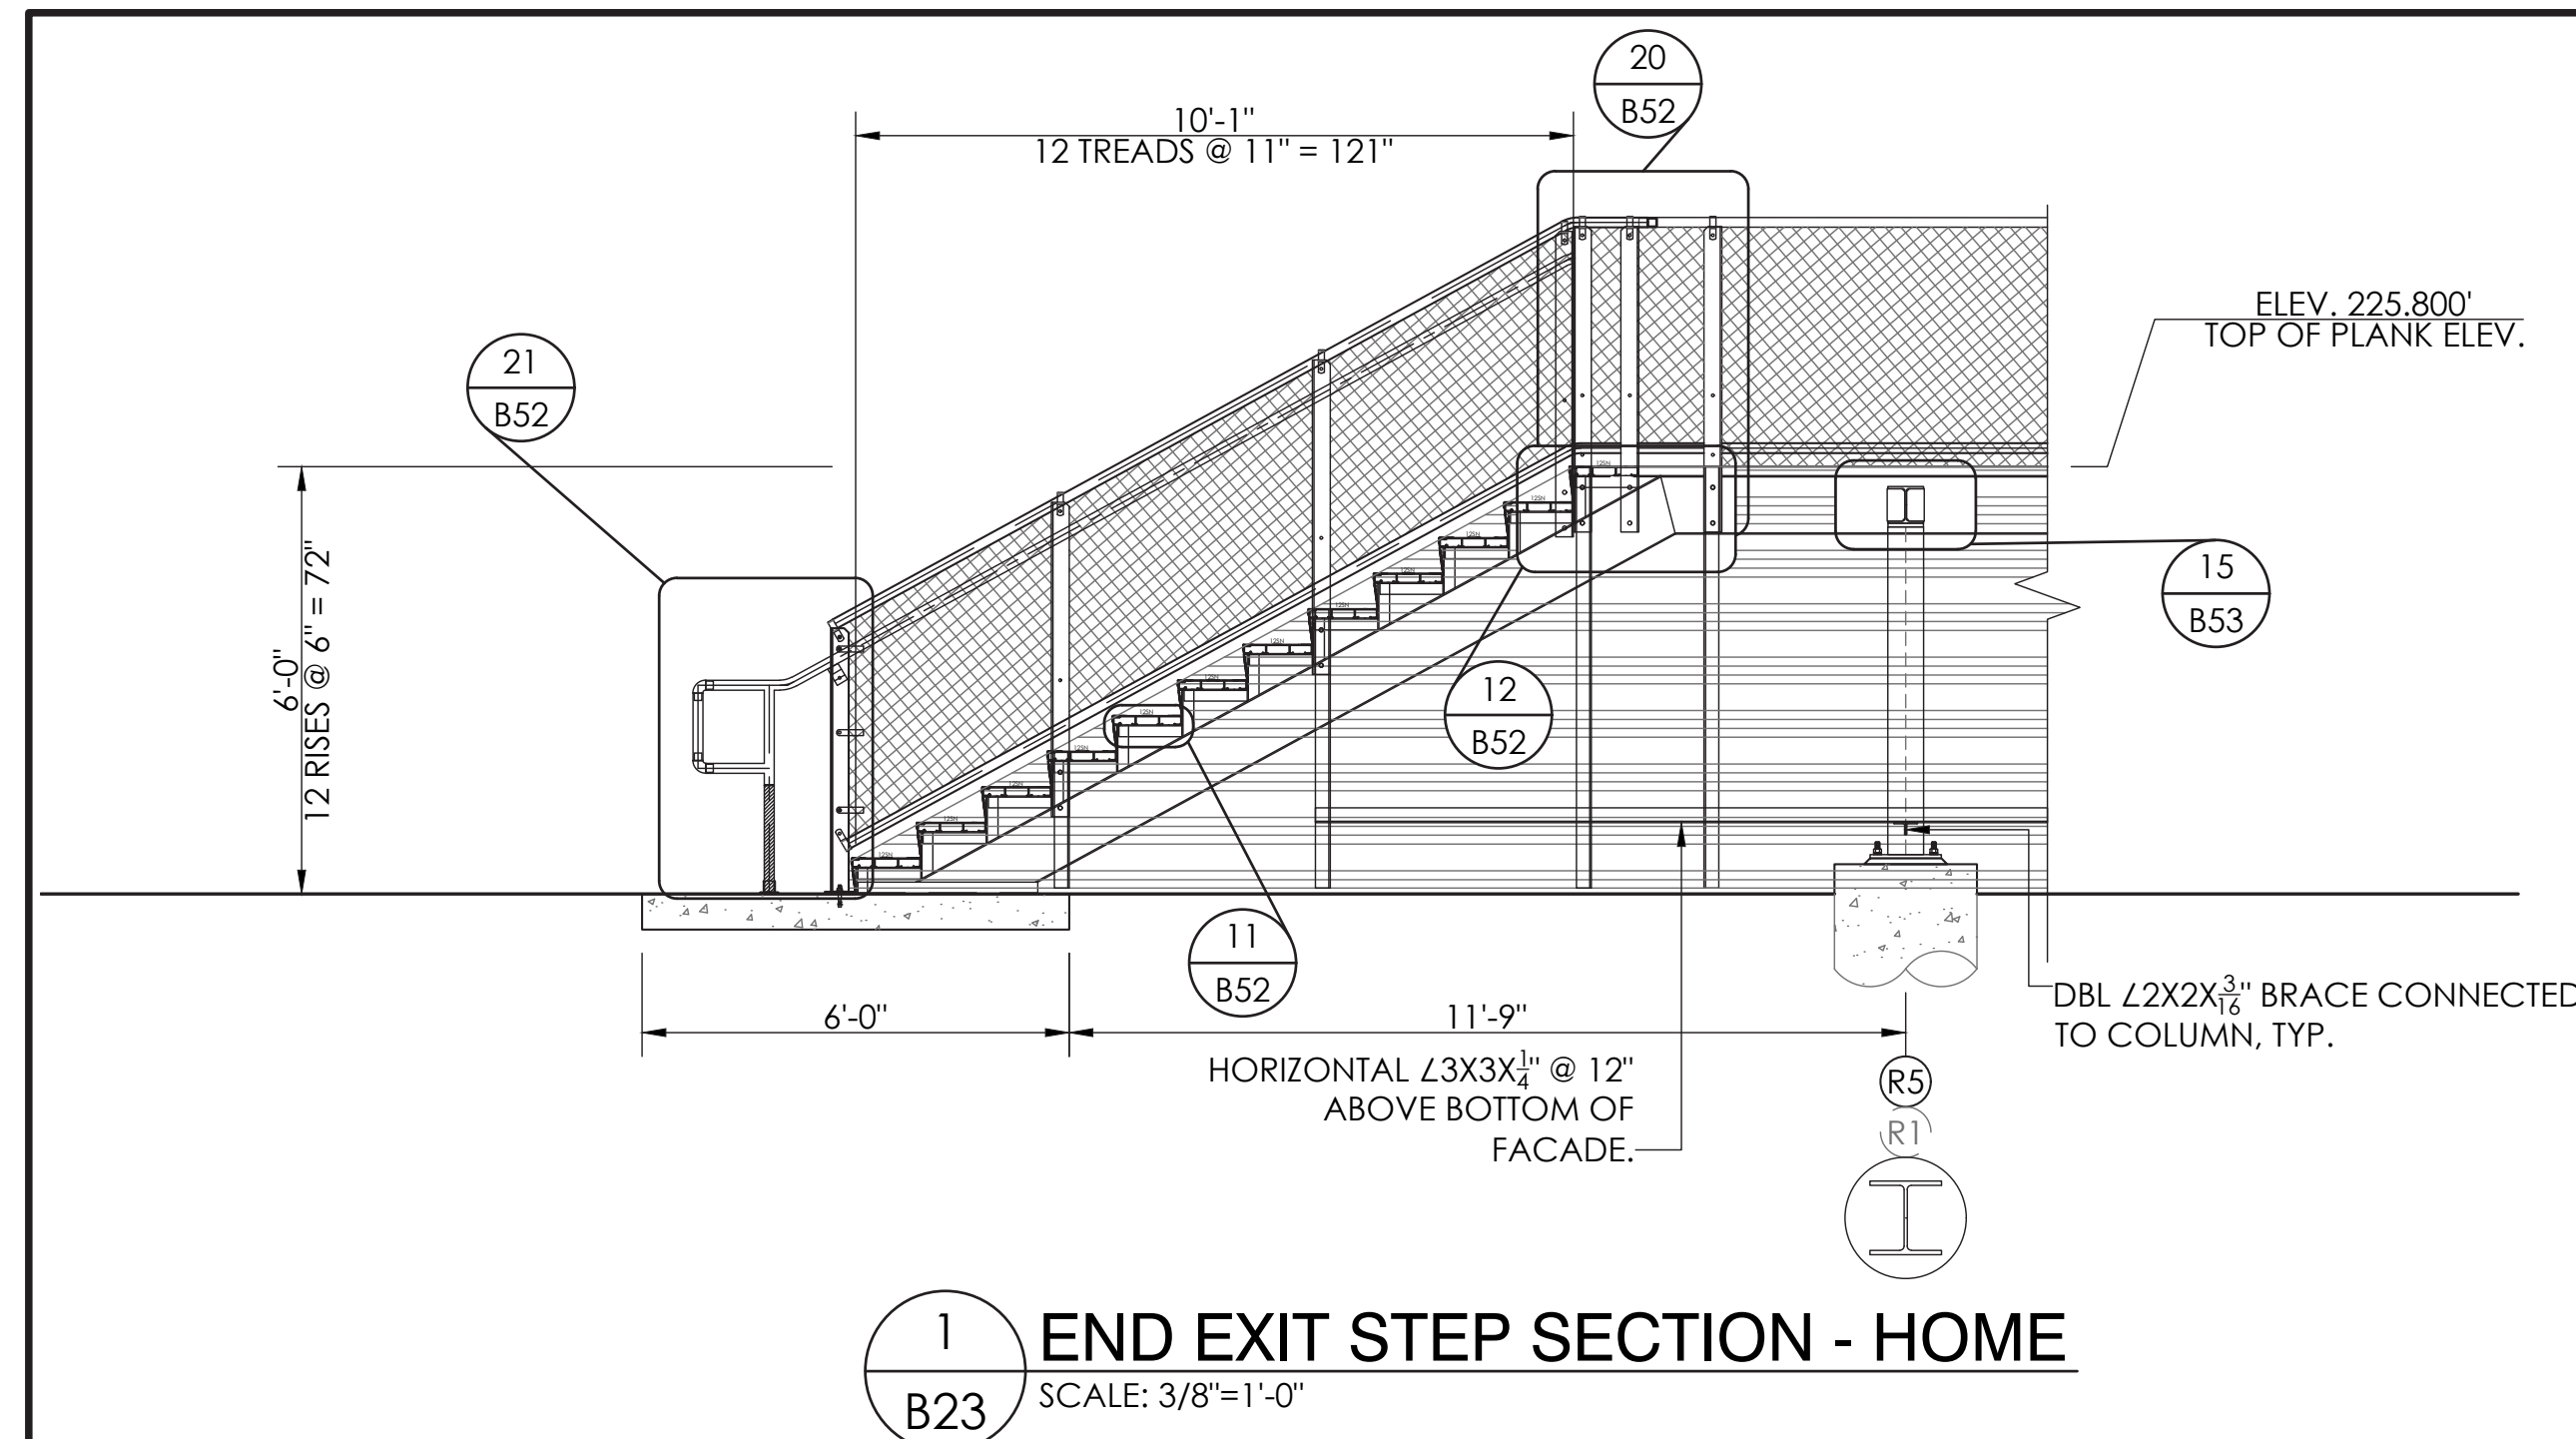


NAC NO. 161-19015
DATE 12/10/2020

EXITS-HOME
STAIRS

B23

THIS DRAWING AND ALL INFORMATION THEREIN IS THE PROPERTY OF THE SOUTHERN BLEACHER COMPANY, TAYLOR & SYFAN AND IS CONFIDENTIAL AND MUST NOT BE MADE PUBLIC OR COPIED. THIS DRAWING IS LOANED SUBJECT TO RETURN UPON DEMAND AND IS NOT TO BE USED DIRECTLY OR INDIRECTLY IN ANY WAY DETRIMENTAL TO OUR INTERESTS.

[illegible]

22" X 34" (11x17 = 1/2 indicated scale)

No