




THIS DRAWING AND ALL INFORMATION THEREIN IS THE PROPERTY OF THE SOUTHERN BLEACHER COMPANY, TAYLOR & SYFAN AND IS CONFIDENTIAL AND MUST NOT BE MADE PUBLIC OR COPIED. THIS DRAWING IS LOANED SUBJECT TO RETURN UPON DEMAND AND IS NOT TO BE USED DIRECTLY OR INDIRECTLY IN ANY WAY DETRIMENTAL TO OUR INTERESTS.

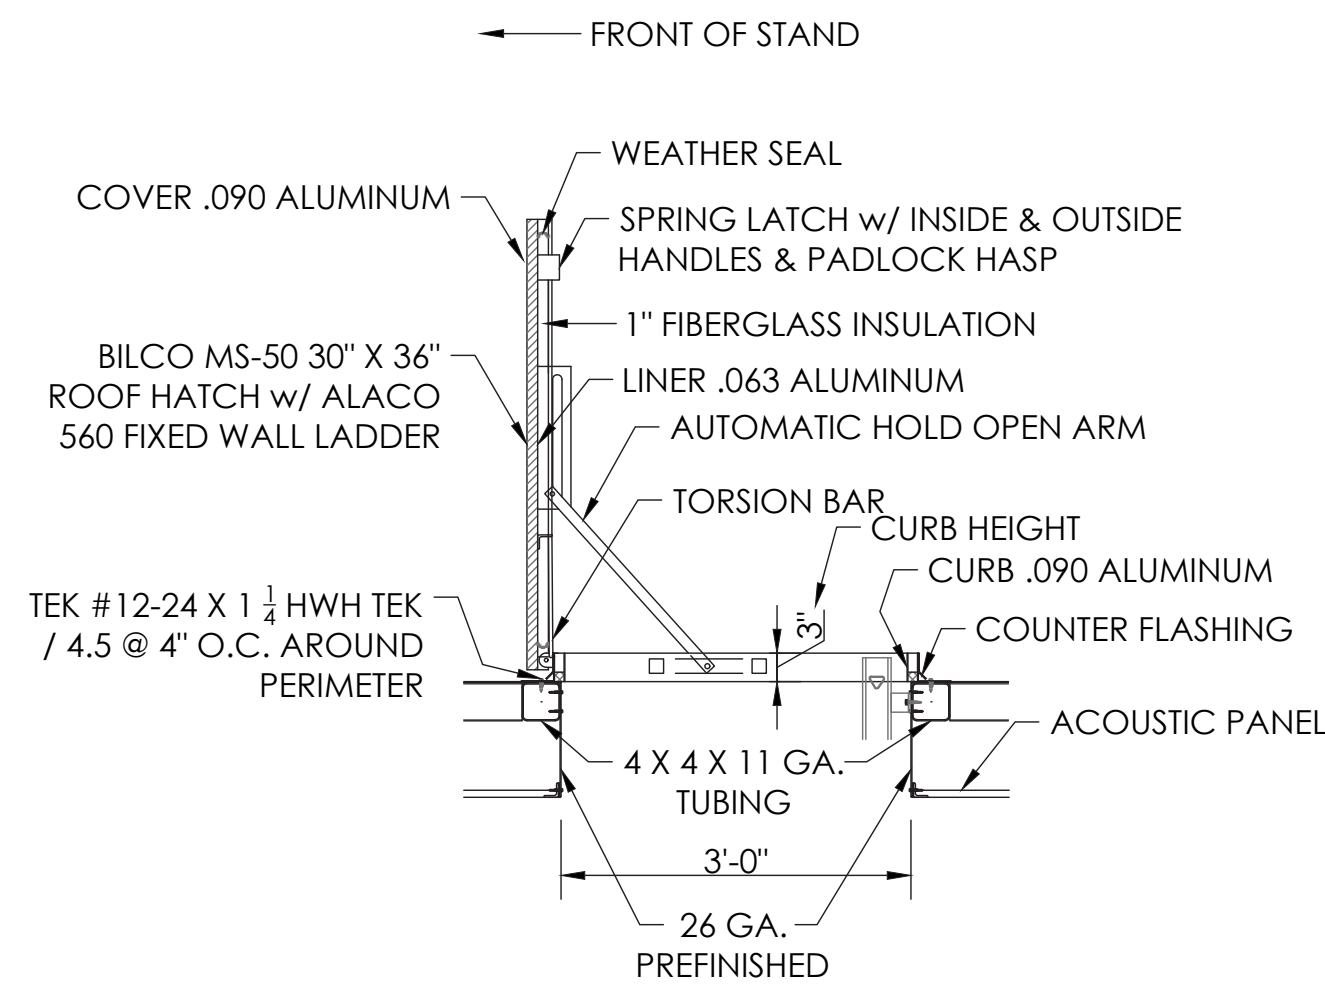


1 ROOF HATCH DETAIL  
B27 NOT TO SCALE

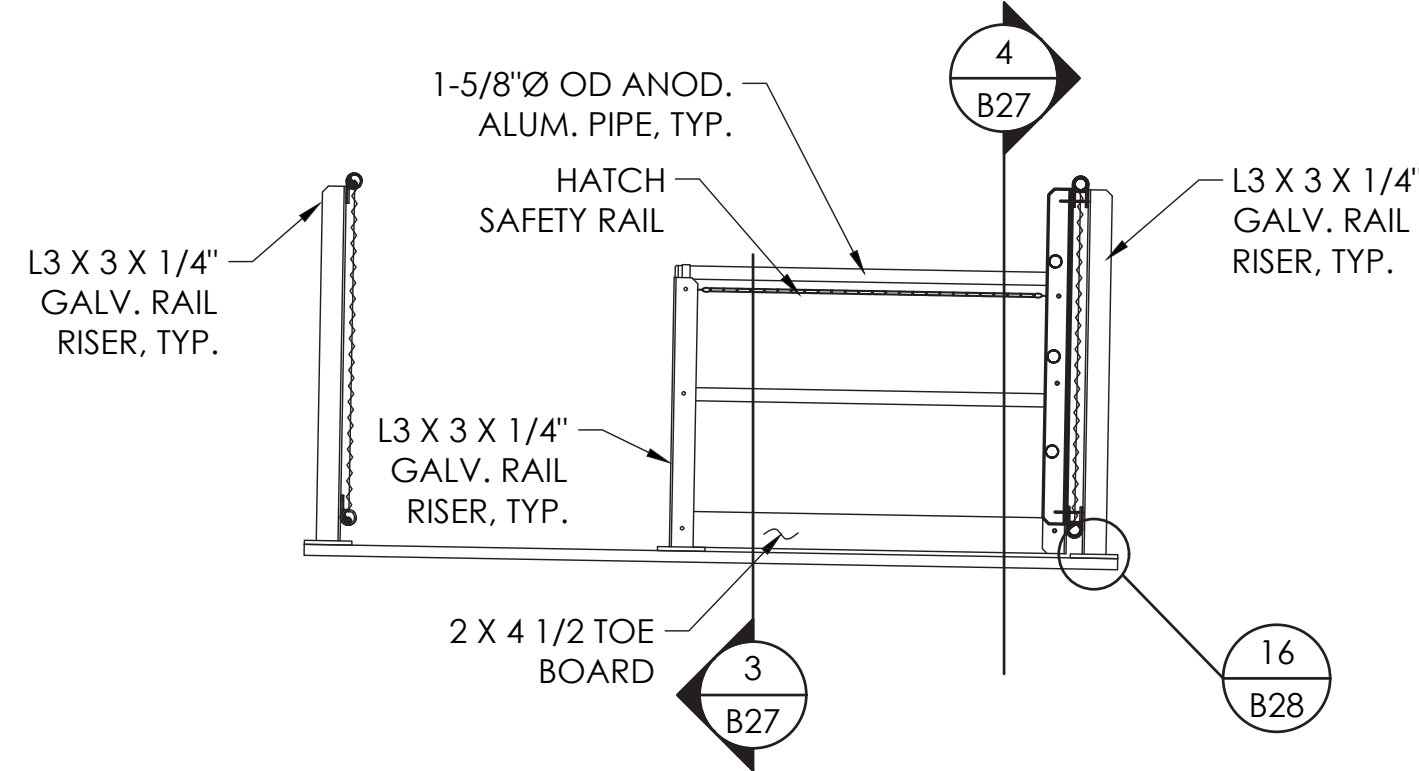


2 HATCH RAIL DETAIL  
B27 NOT TO SCALE

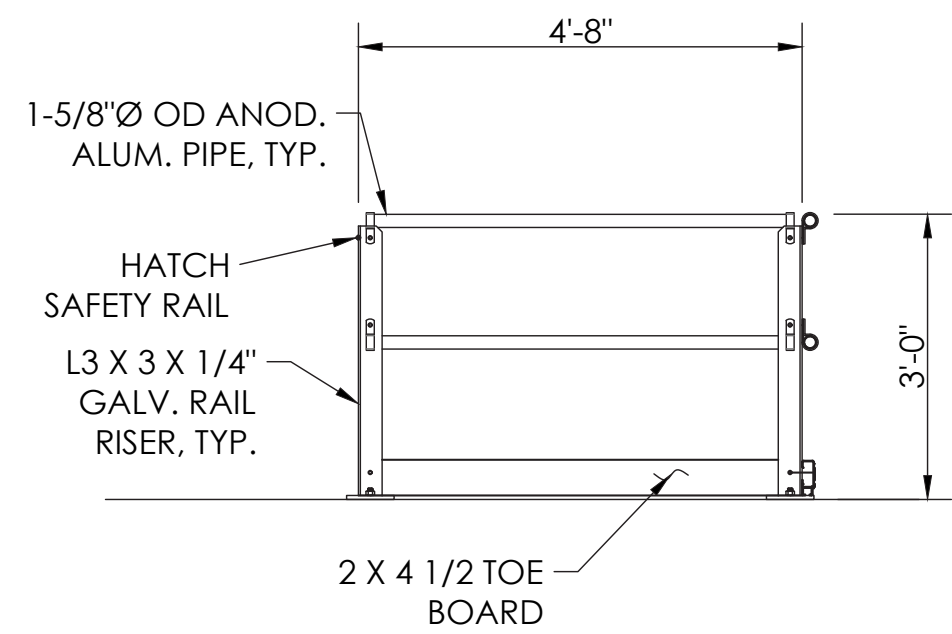


3 GUARD RAIL DETAIL  
B27 NOT TO SCALE

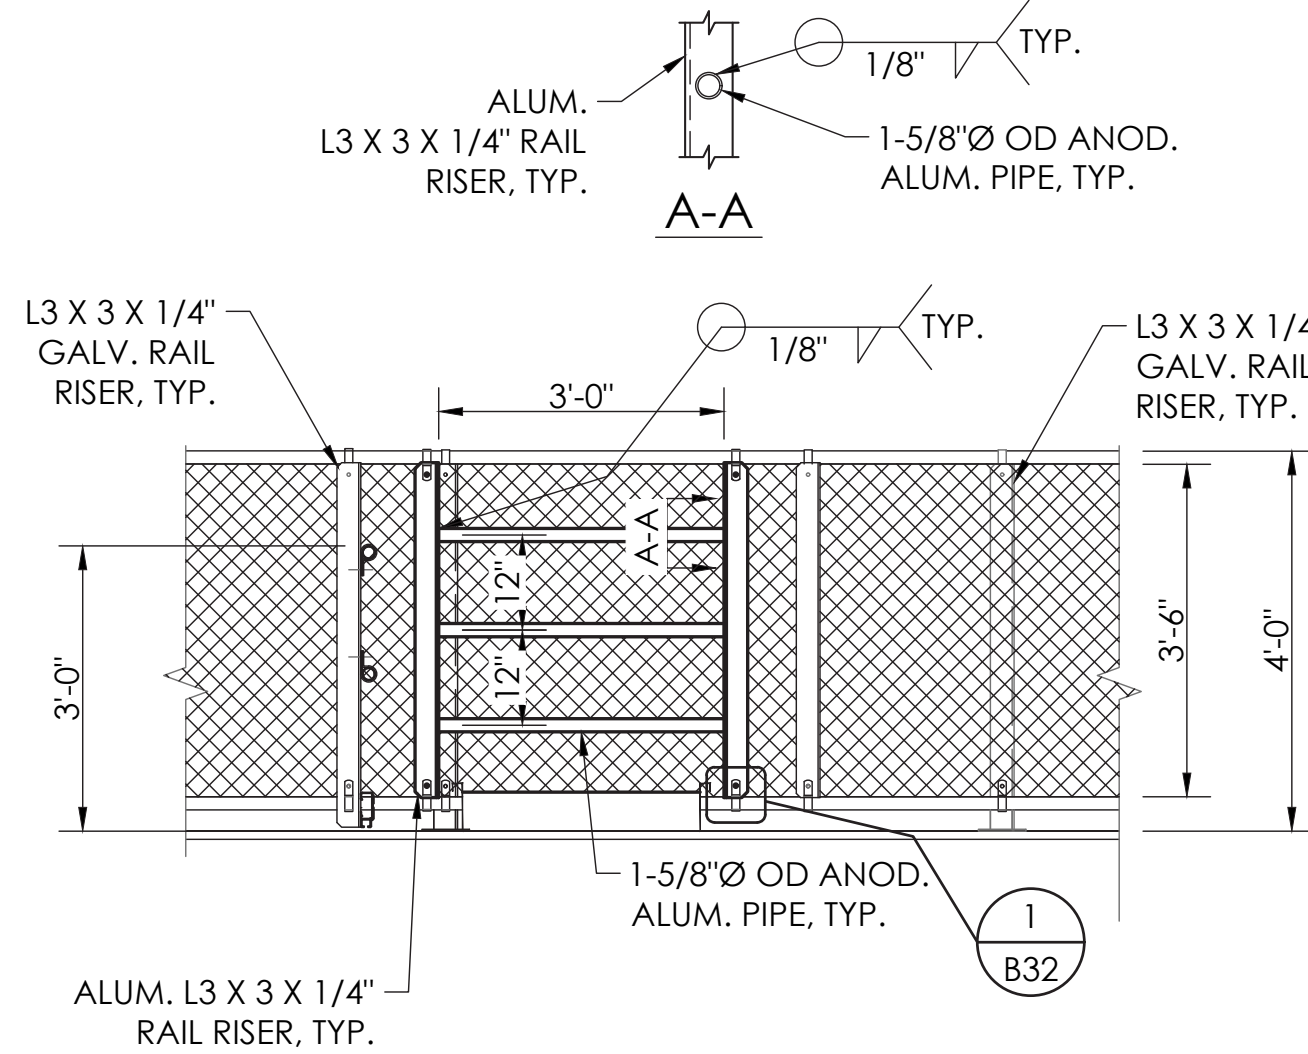

4 FALL RESTRAINT / ROOF HATCH ASSIST  
B27 NOT TO SCALE

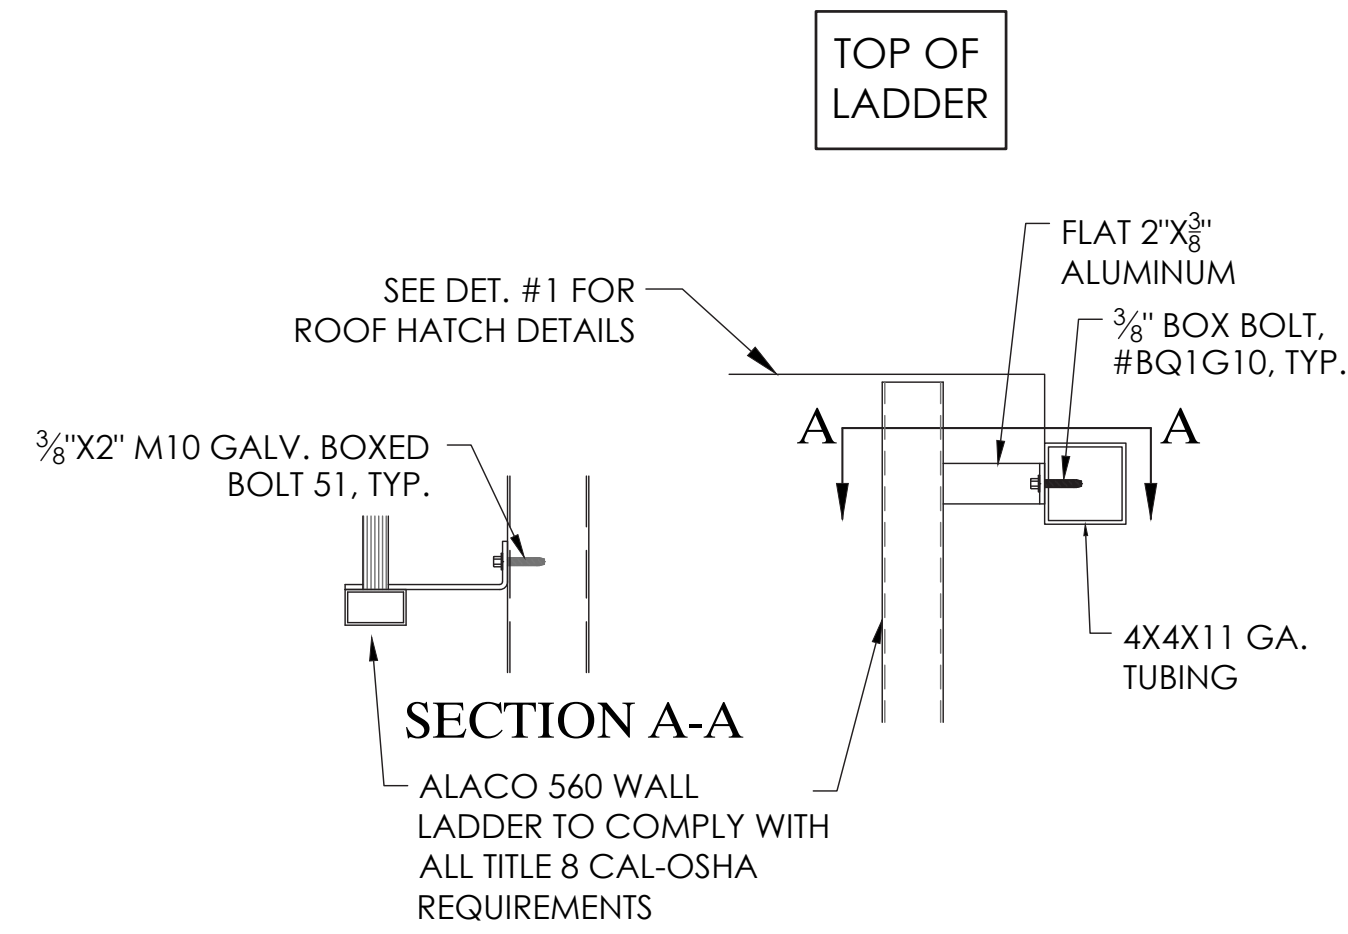


ENLARGED SIDE VIEW (AT TOP)

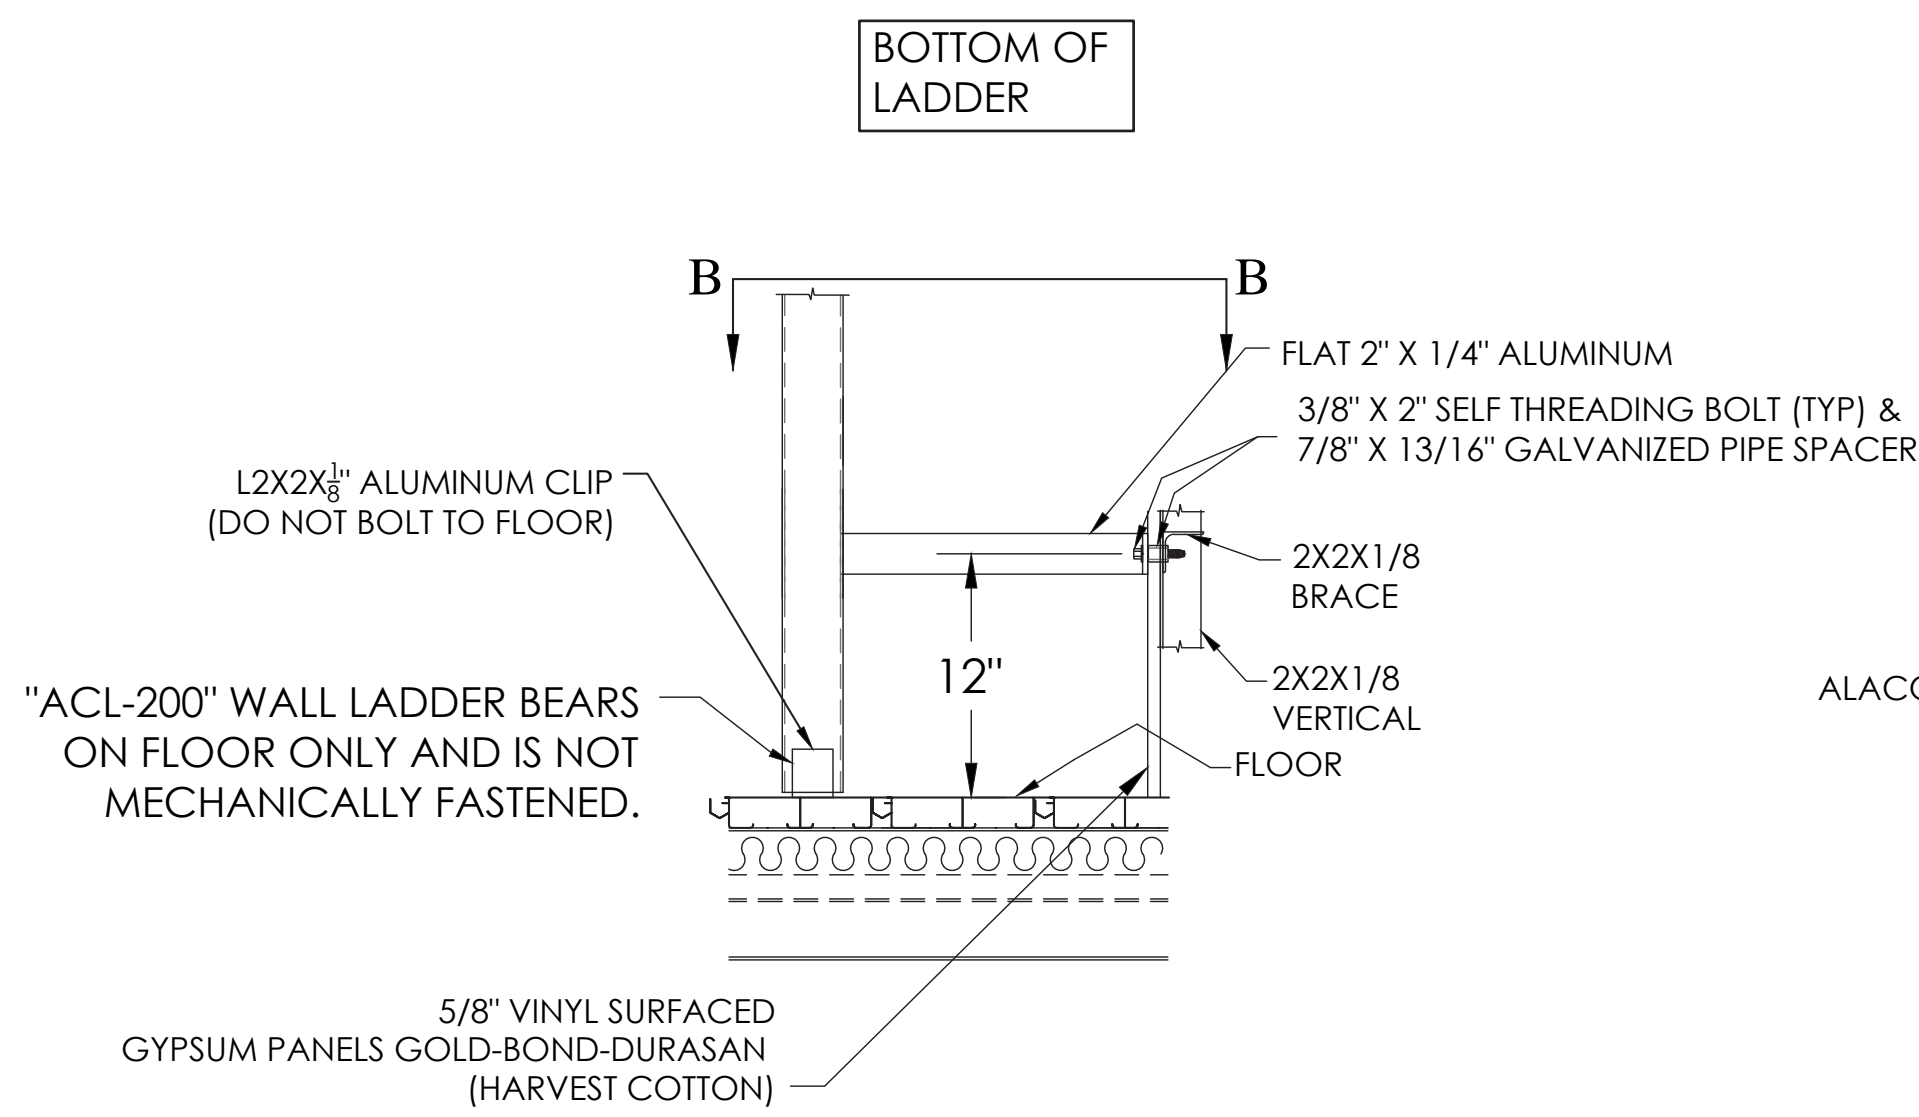

SIDE VIEW (AT BOTTOM)

5 LADDER CONNECTION DETAIL  
B27 NOT TO SCALE

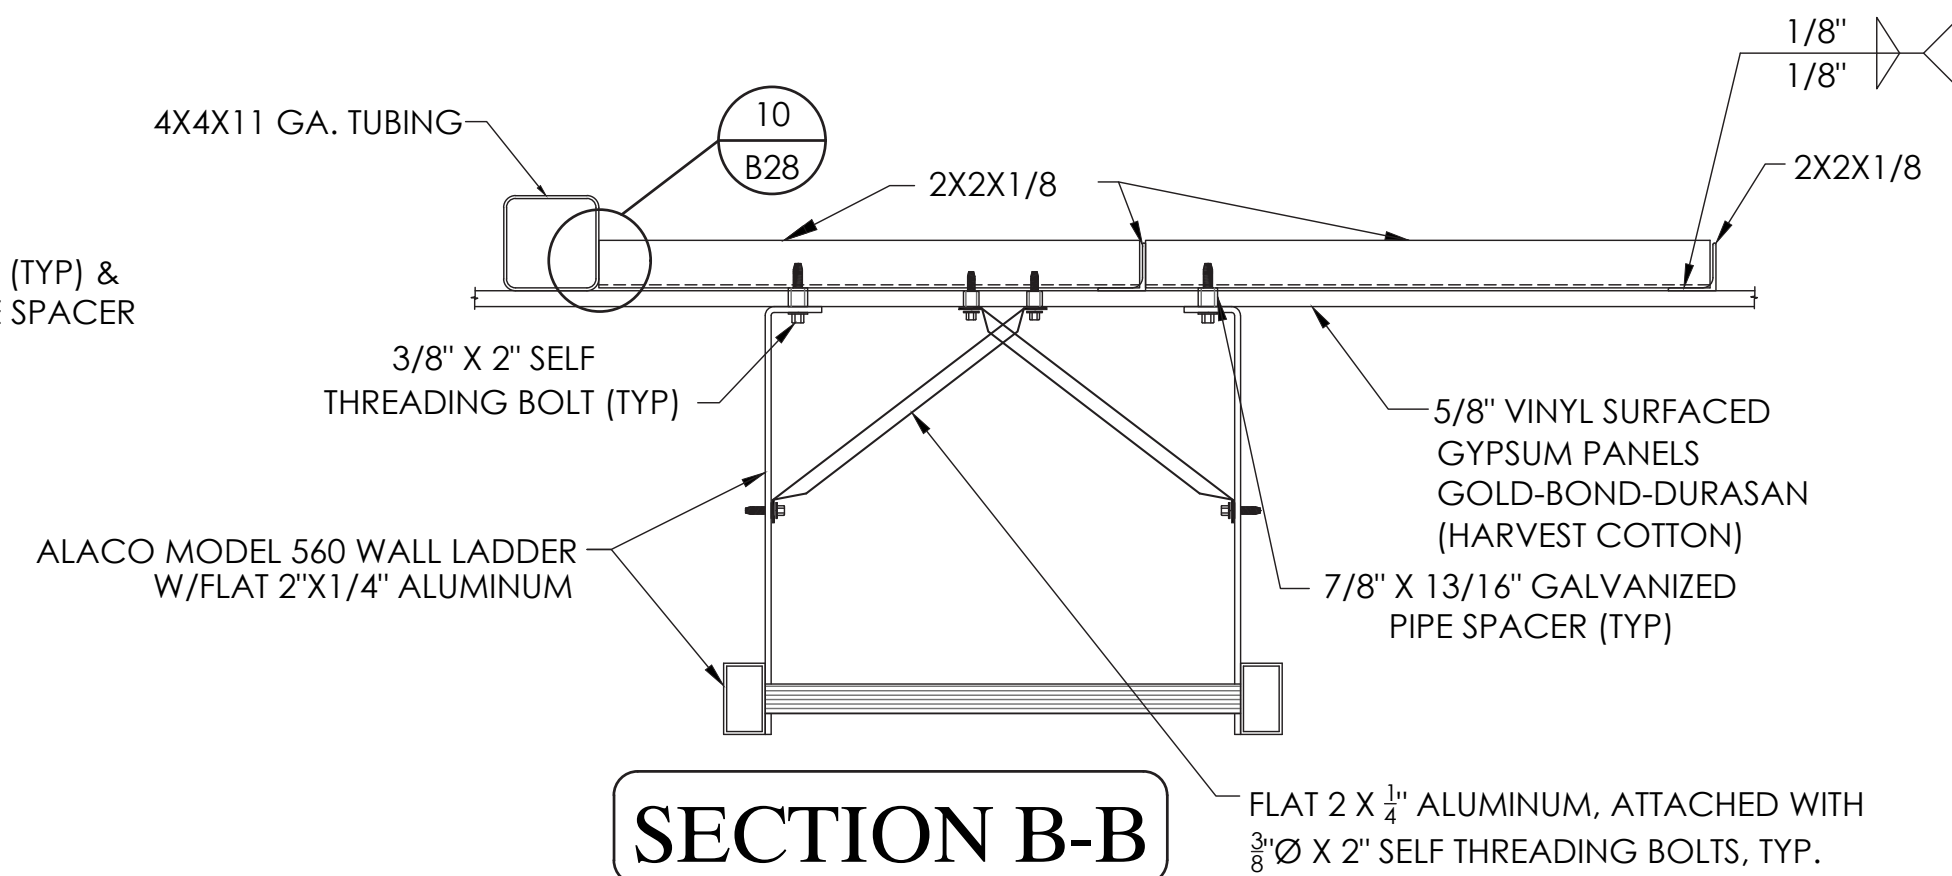

SECTION B-B  
TOP VIEW (AT BOTTOM)

STRUCTURAL ENGINEERS  
TAYLOR & SYFAN  
5955 CHILMARK AVENUE  
SAN JOSE, CA 95121  
PHONE: (408) 253-2498  
FAX: (408) 253-2881  
WWW.TSYFAN.COM

**TAYLOR & SYFAN**  
**Southern**  
BLEACHER COMPANY  
ESTABLISHED 1946

PO Box One, Graham, Texas 76450  
801 Fifth Street  
Phone: 940/549-0733 Fax: 940/549-1365

GRANDSTANDS • BLEACHERS • STADIUMS

REGISTERED PROFESSIONAL ENGINEER  
BRYAN T. DEAR  
No. 022214  
Exp. 06/30/21  
STRUCTURAL  
STATE OF CALIFORNIA

SAES  
1203/20

PRINCIPAL

100 PRESS BOX ROOF HATCH - HOME  
8'-0" X 42'-0" / SLOPED

100 NORWALK - LA MIRADA UNIFIED SCHOOL DISTRICT  
LA MIRADA HIGH SCHOOL  
LA MIRADA, CALIFORNIA

NO.	REV.	DATE	DESCRIPTION
1	1	02/26/20	ES EMDM

13520 ADELEA DRIVE, LA MIRADA, CA 91763

19333

SHEET  
B27

CR  
B55

22" X 34" (11x17 = 1/2 indicated scale)

IDENTIFICATION STAMP  
DIV. OF THE STATE ARCHITECT  
APP: 03-120551 INC:  
REVIEWED FOR  
SS ☒ FLS ☒ ACS ☒  
DATE: 01/11/2021

REVISIONS

1 DSA\_V2 Date 1

NORWALK LA MIRADA UNIFIED SCHOOL DISTRICT  
LA MIRADA HIGH SCHOOL NEW FOOTBALL  
STADIUM PROJECT  
13520 ADELEA DRIVE, LA MIRADA, CA 91763

DSA # 03-120551

**NAC**  
ARCHITECTURE

NAC NO. 161-19015  
DATE 12/10/2020

PRESS BOX ROOF HATCH  
HOME

B27

12/10/2020 8:13:23 PM D:\\_Revit\161-19015-LaMiradaArchitect\Title\_ARCH\_gblneART39.rvt

© 2023 NAC INC