


PLYWOOD ROOF SHEATHING

1


SCALE: NTS S1.51

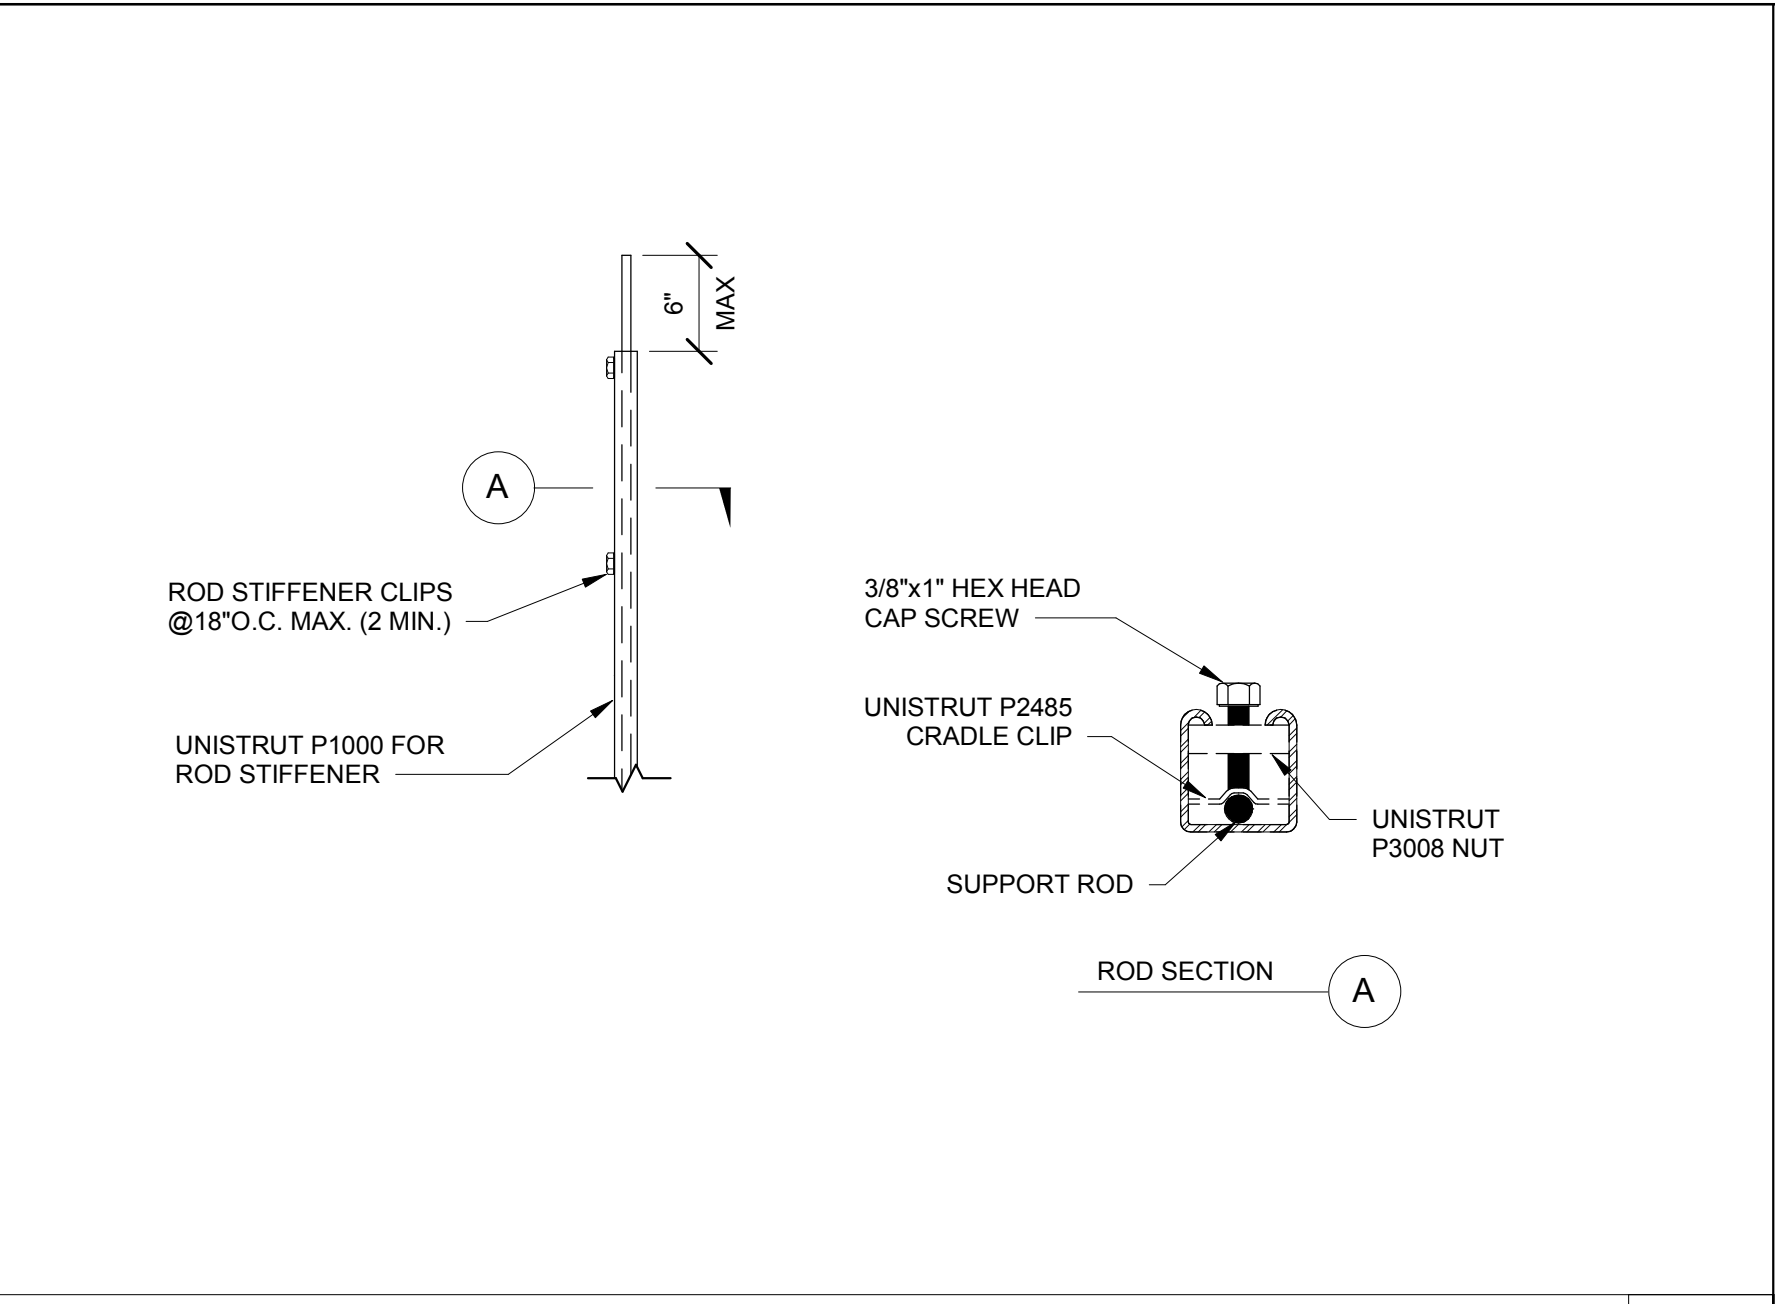

TYPICAL STIFFENER AT HANGER ROD

6


SCALE: NTS S1.51

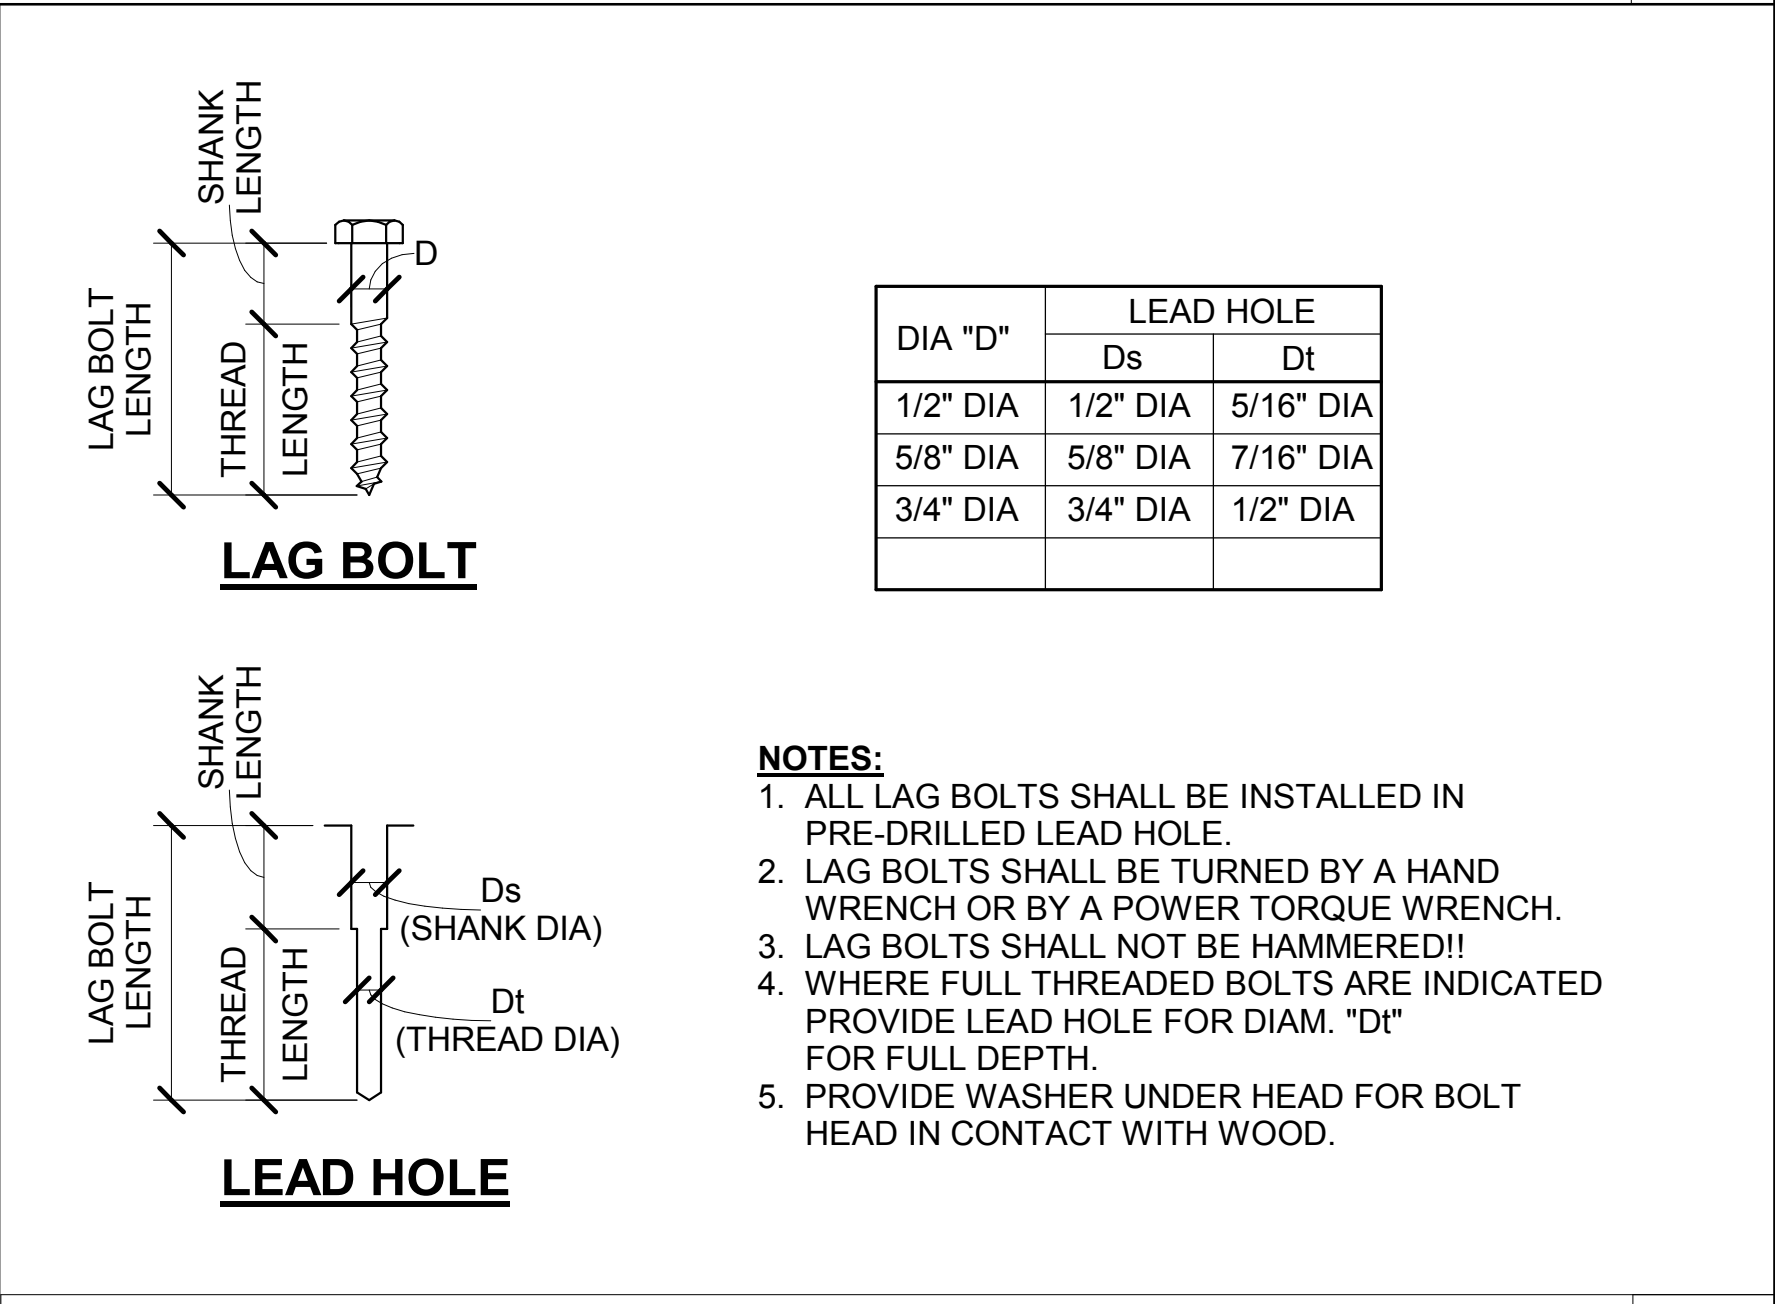

LAG SCREW DETAIL

2


SCALE: NTS S1.51

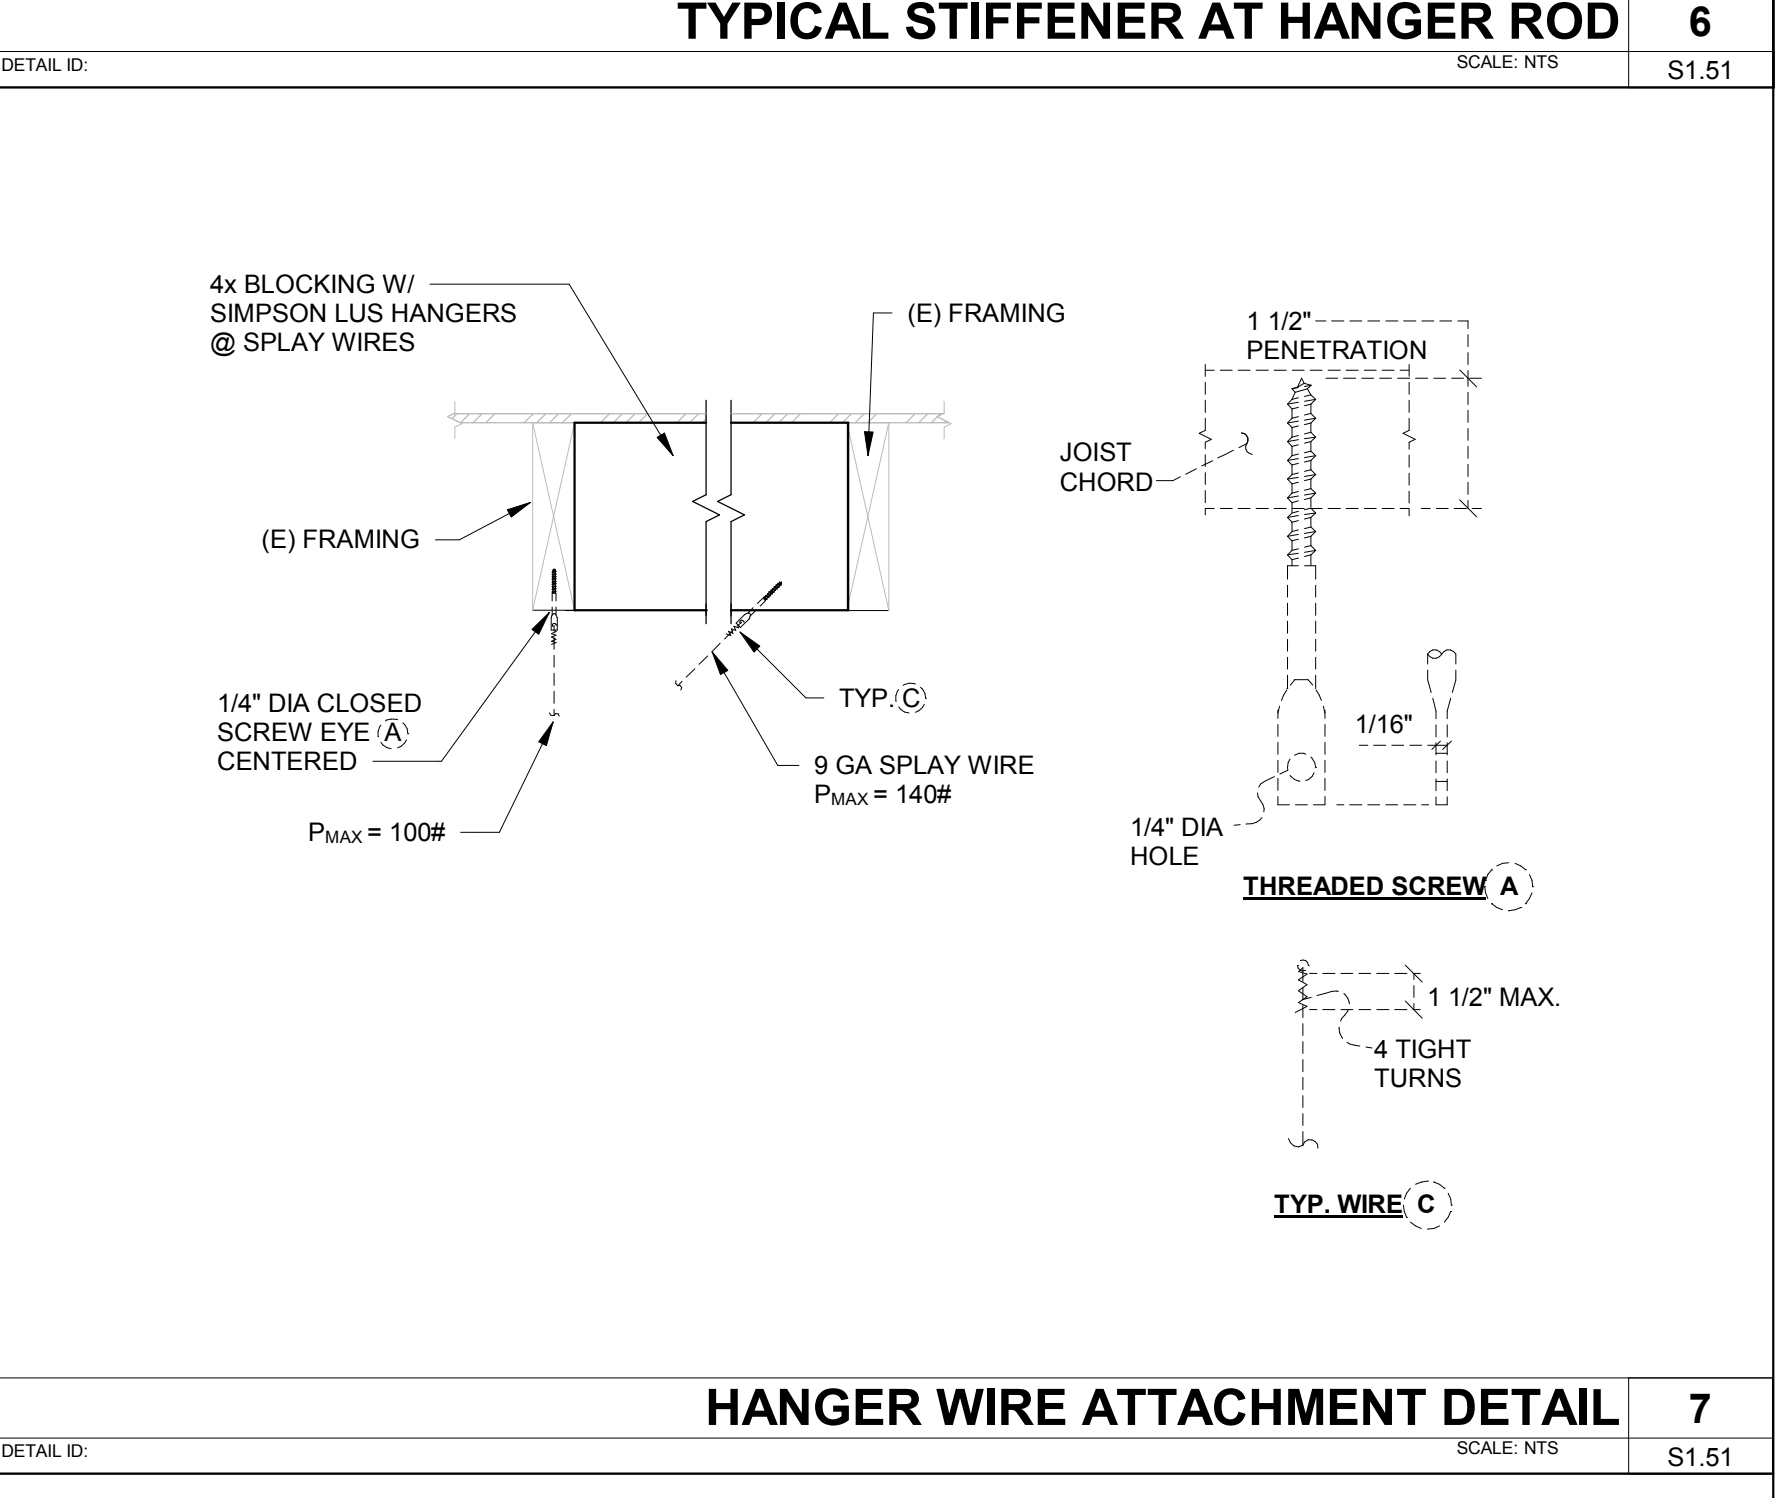

HANGER WIRE ATTACHMENT DETAIL

7


SCALE: NTS S1.51

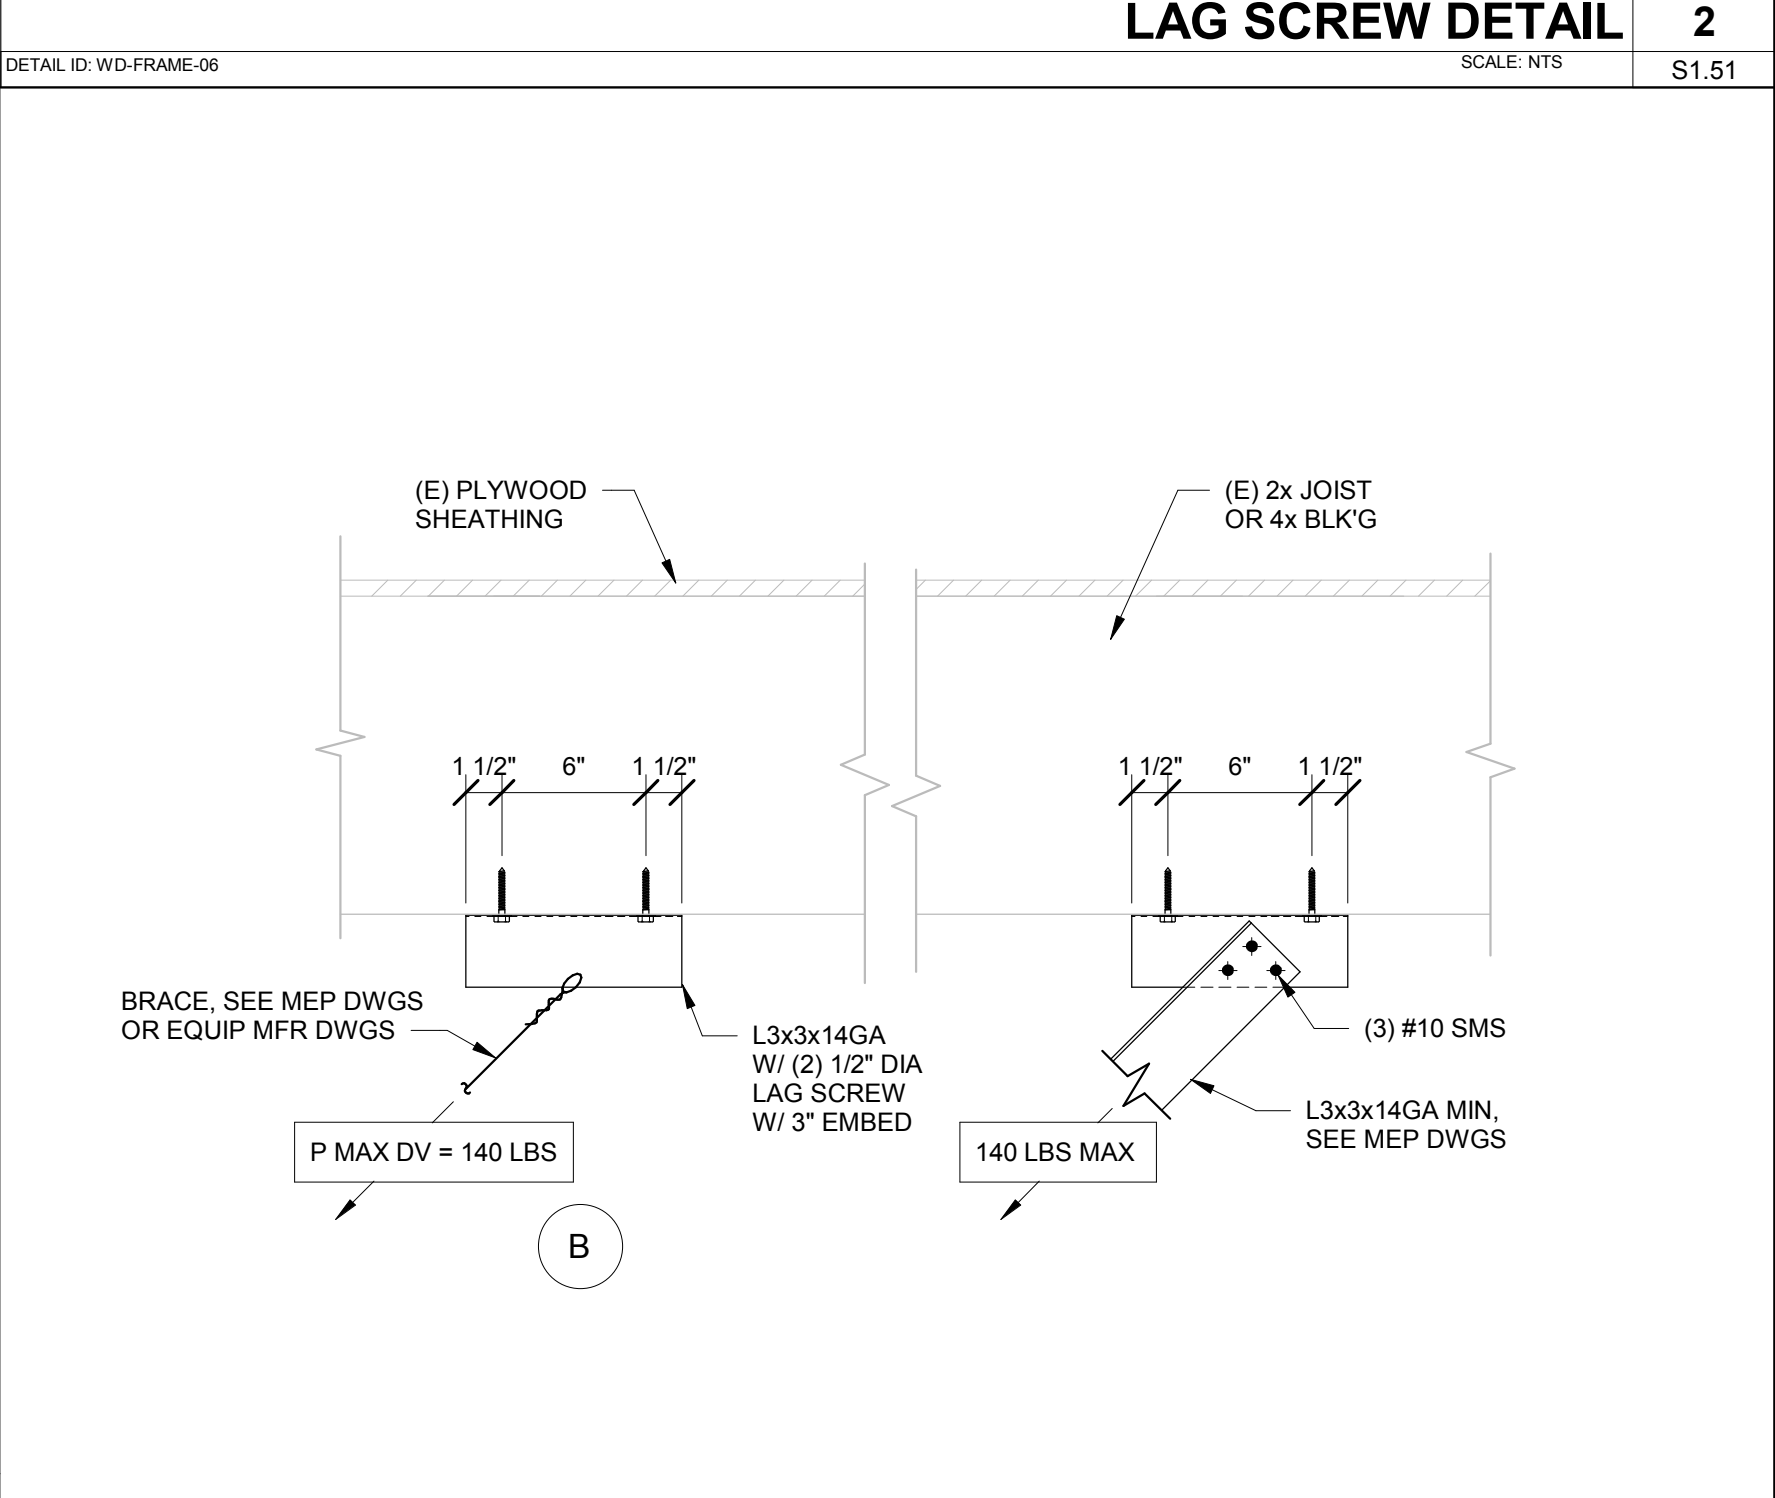

HANGER & BRACING DETAILS

4

SCALE: NTS S1.51

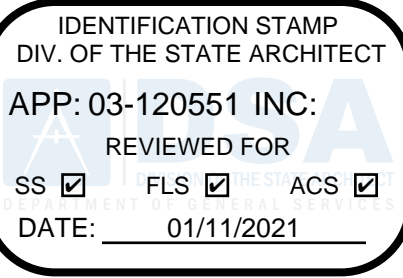

REVISIONS

**BRANDOW & JOHNSTON**  
STRUCTURAL & CIVIL ENGINEERS  
700 S FLOWER ST #1800, LOS ANGELES, CA 90017  
TEL: (213) 596-4500 FAX: (213) 596-4599  
JOB #: S19-0231



NORWALK LA MIRADA UNIFIED SCHOOL DISTRICT  
**LA MIRADA HIGH SCHOOL NEW  
FOOTBALL STADIUM PROJECT**  
13520 ADELFA DRIVE LA MIRADA, CA 90638

DSA # 03-120551

**NAC**  
ARCHITECTURE

NAC NO: 161-19015  
DATE: 12/10/2020

DSA BACKCHECK  
SUBMISSION

TYPICAL WOOD AND MISC  
DETAILS

**S1.51**