

REVISIONS

CONSULTANT  
LINK-NILSEN CORPORATION  
130 E. SANTA CLARA ST.  
ARCADIA, CA 91006  
626-445-3414  
CONTACT:  
MICHAEL GLASOW



NORWALK LA MIRADA UNIFIED SCHOOL DISTRICT  
LA MIRADA HIGH SCHOOL NEW  
FOOTBALL STADIUM PROJECT  
13520 ADELFA DRIVE LA MIRADA, CA 90638

DSA # 03-120551


**NAC**  
ARCHITECTURE

NAC NO. 161-19015  
DATE 12/10/2020


DSA BACKCHECK  
SUBMISSION

FEILDHOUSE SECTIONS

**FP4.01**

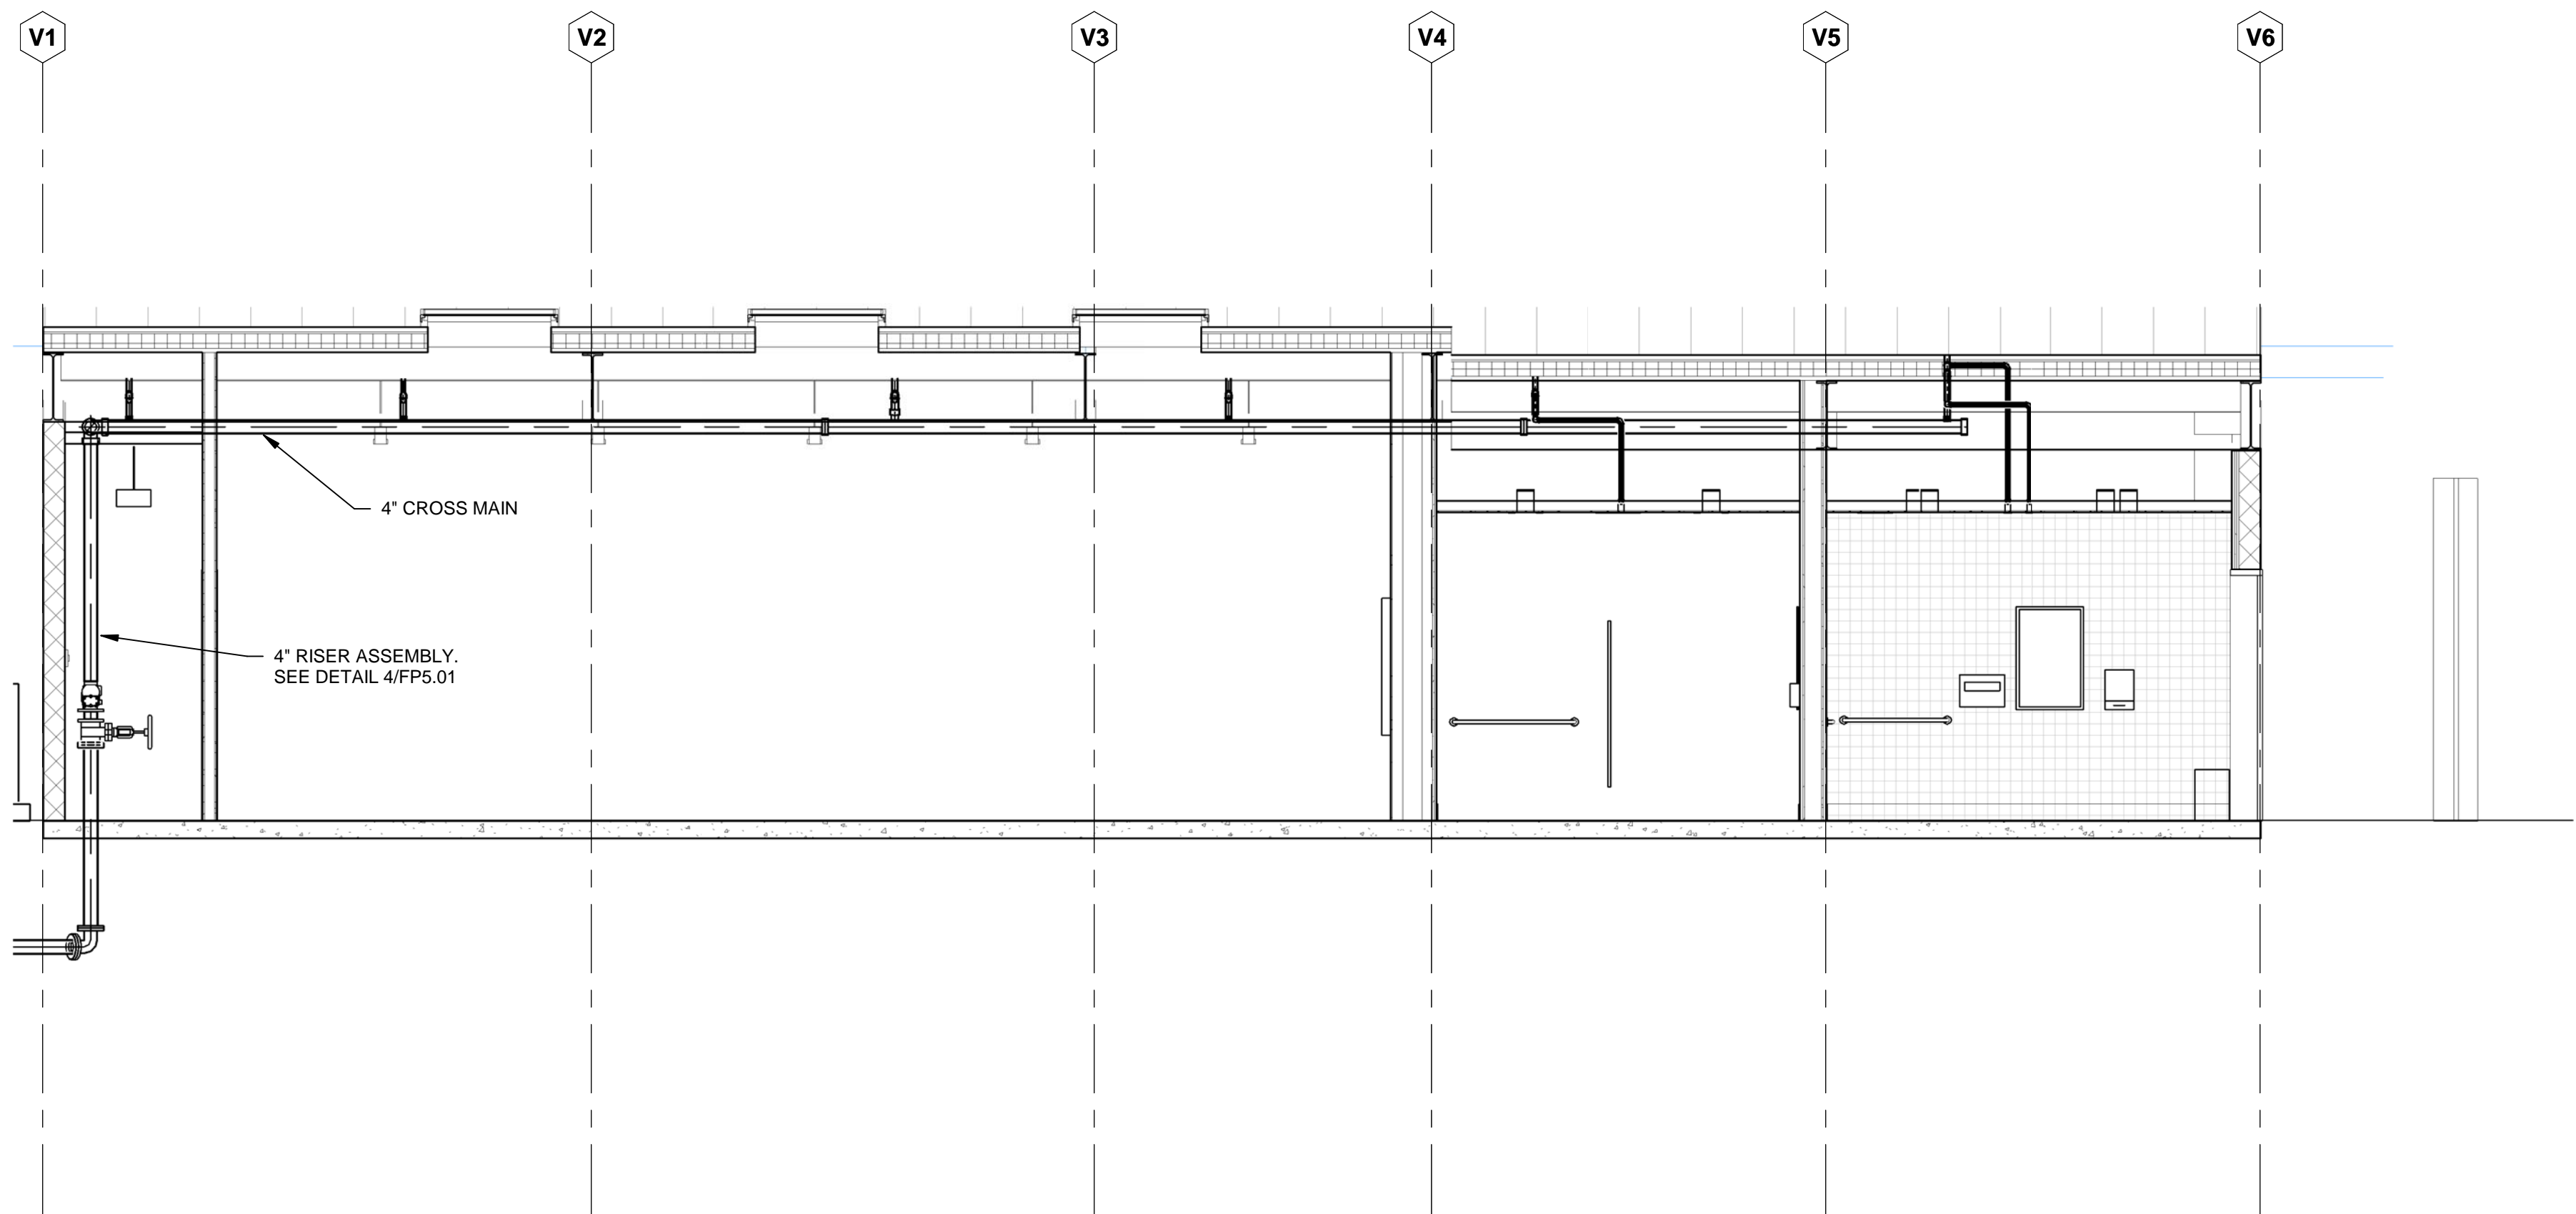

**A** TYPICAL FIELD HOUSE SECTION A  
1/4" = 1'-0"

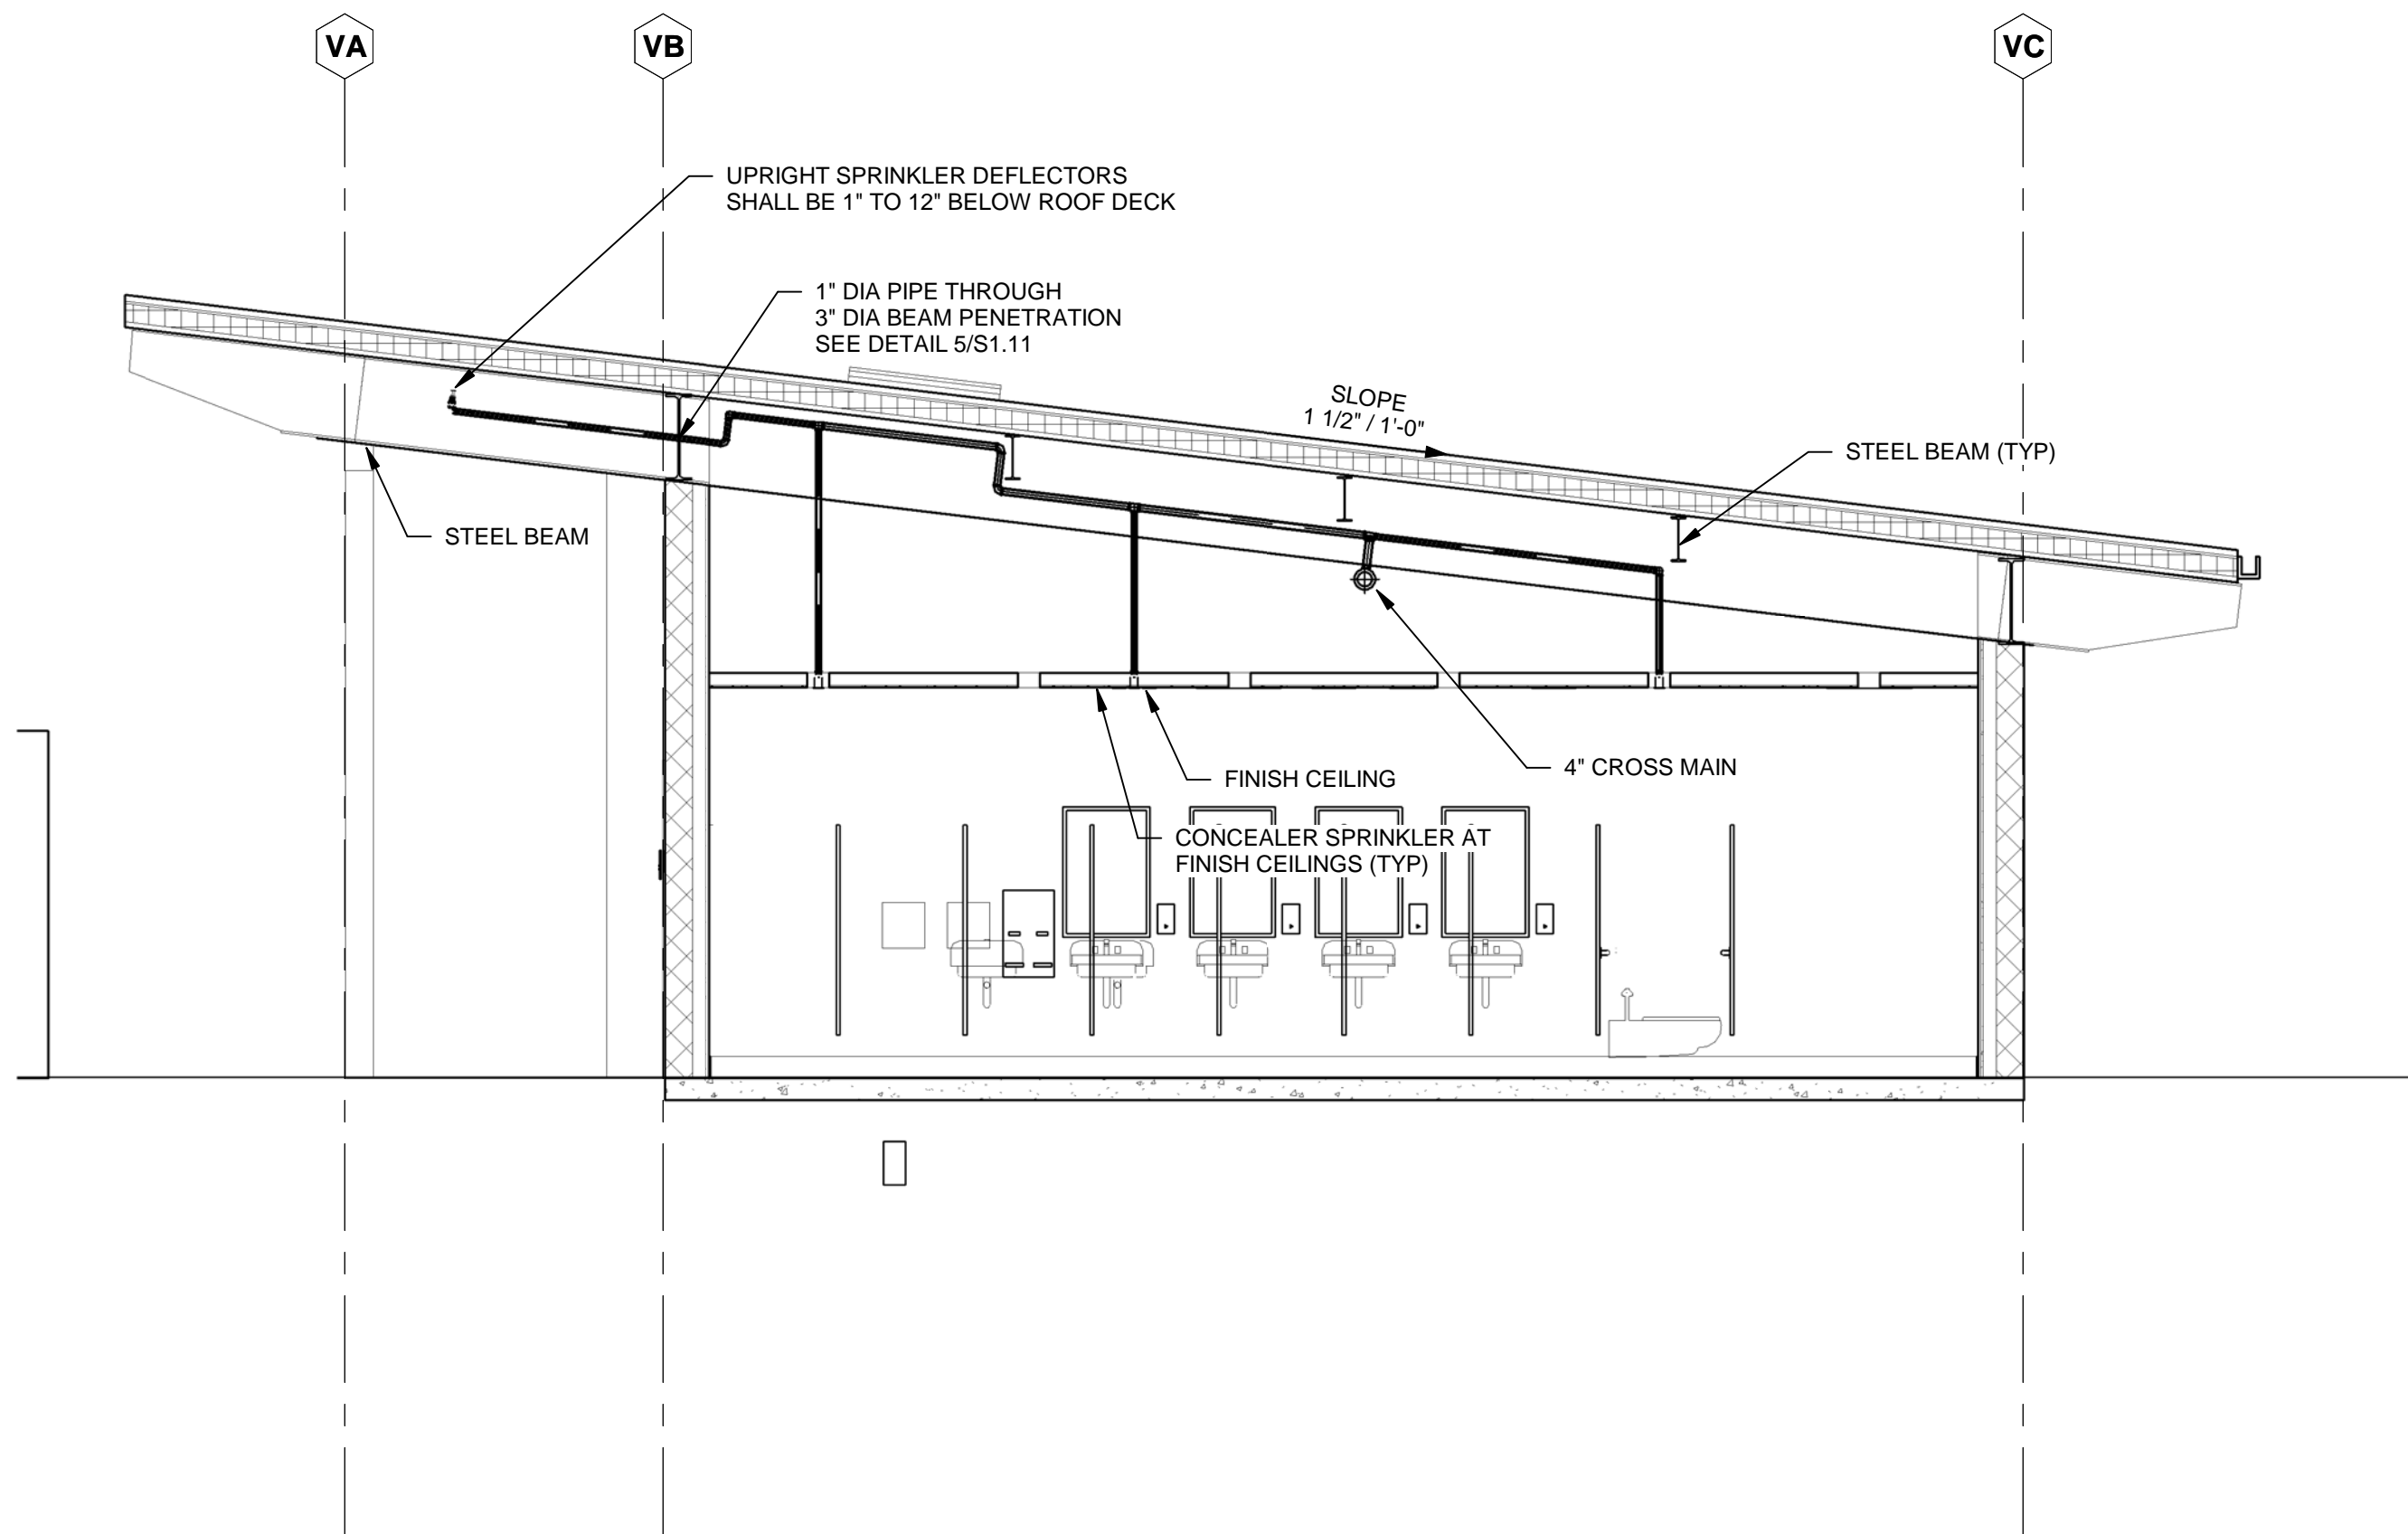

**B** TYPICAL FIELD HOUSE SECTION B  
1/4" = 1'-0"