

REVISIONS

CONSULTANT
LINK-NILSEN CORPORATION
130 E. SANTA CLARA ST.
ARCADIA, CA 91006
626-445-3414
CONTACT:
MICHAEL GLASOW



NORWALK LA MIRADA UNIFIED SCHOOL DISTRICT
**LA MIRADA HIGH SCHOOL NEW
FOOTBALL STADIUM PROJECT**
13520 ADELFA DRIVE LA MIRADA, CA 90638

DSA # 03-120551


NAC
ARCHITECTURE

NAC NO. 161-19015
DATE 12/10/2020


DSA BACKCHECK
SUBMISSION

FIRE SPRINKLER DETAILS


FP5.02

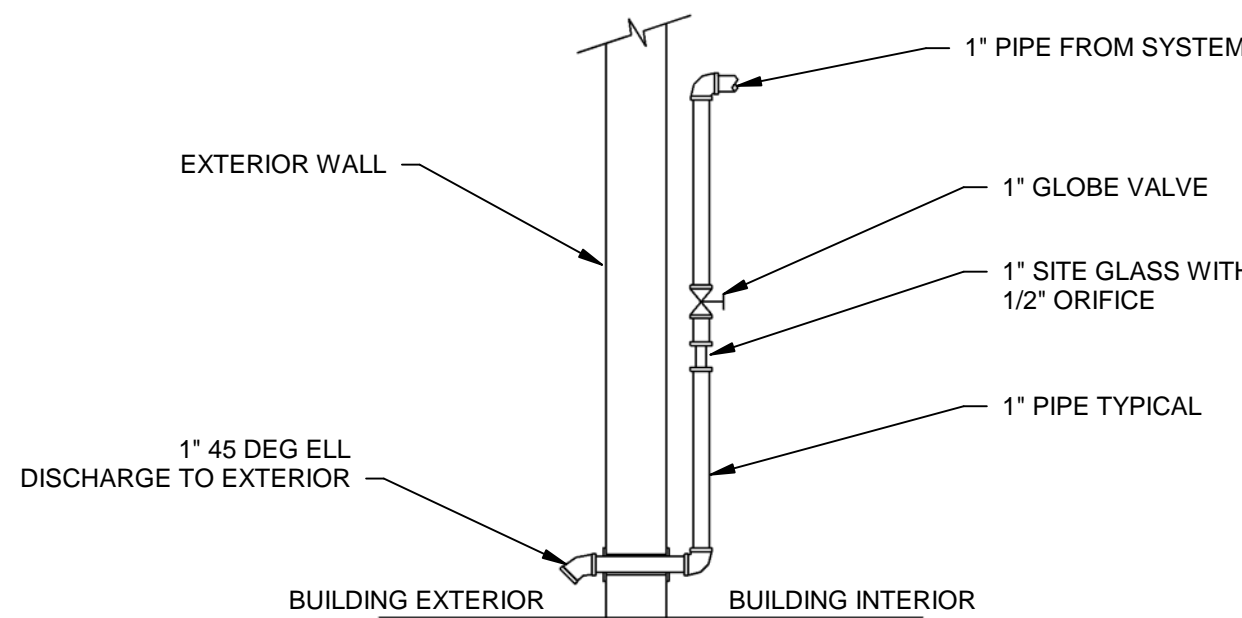


5 INSPECTOR'S TEST DETAIL
NTS

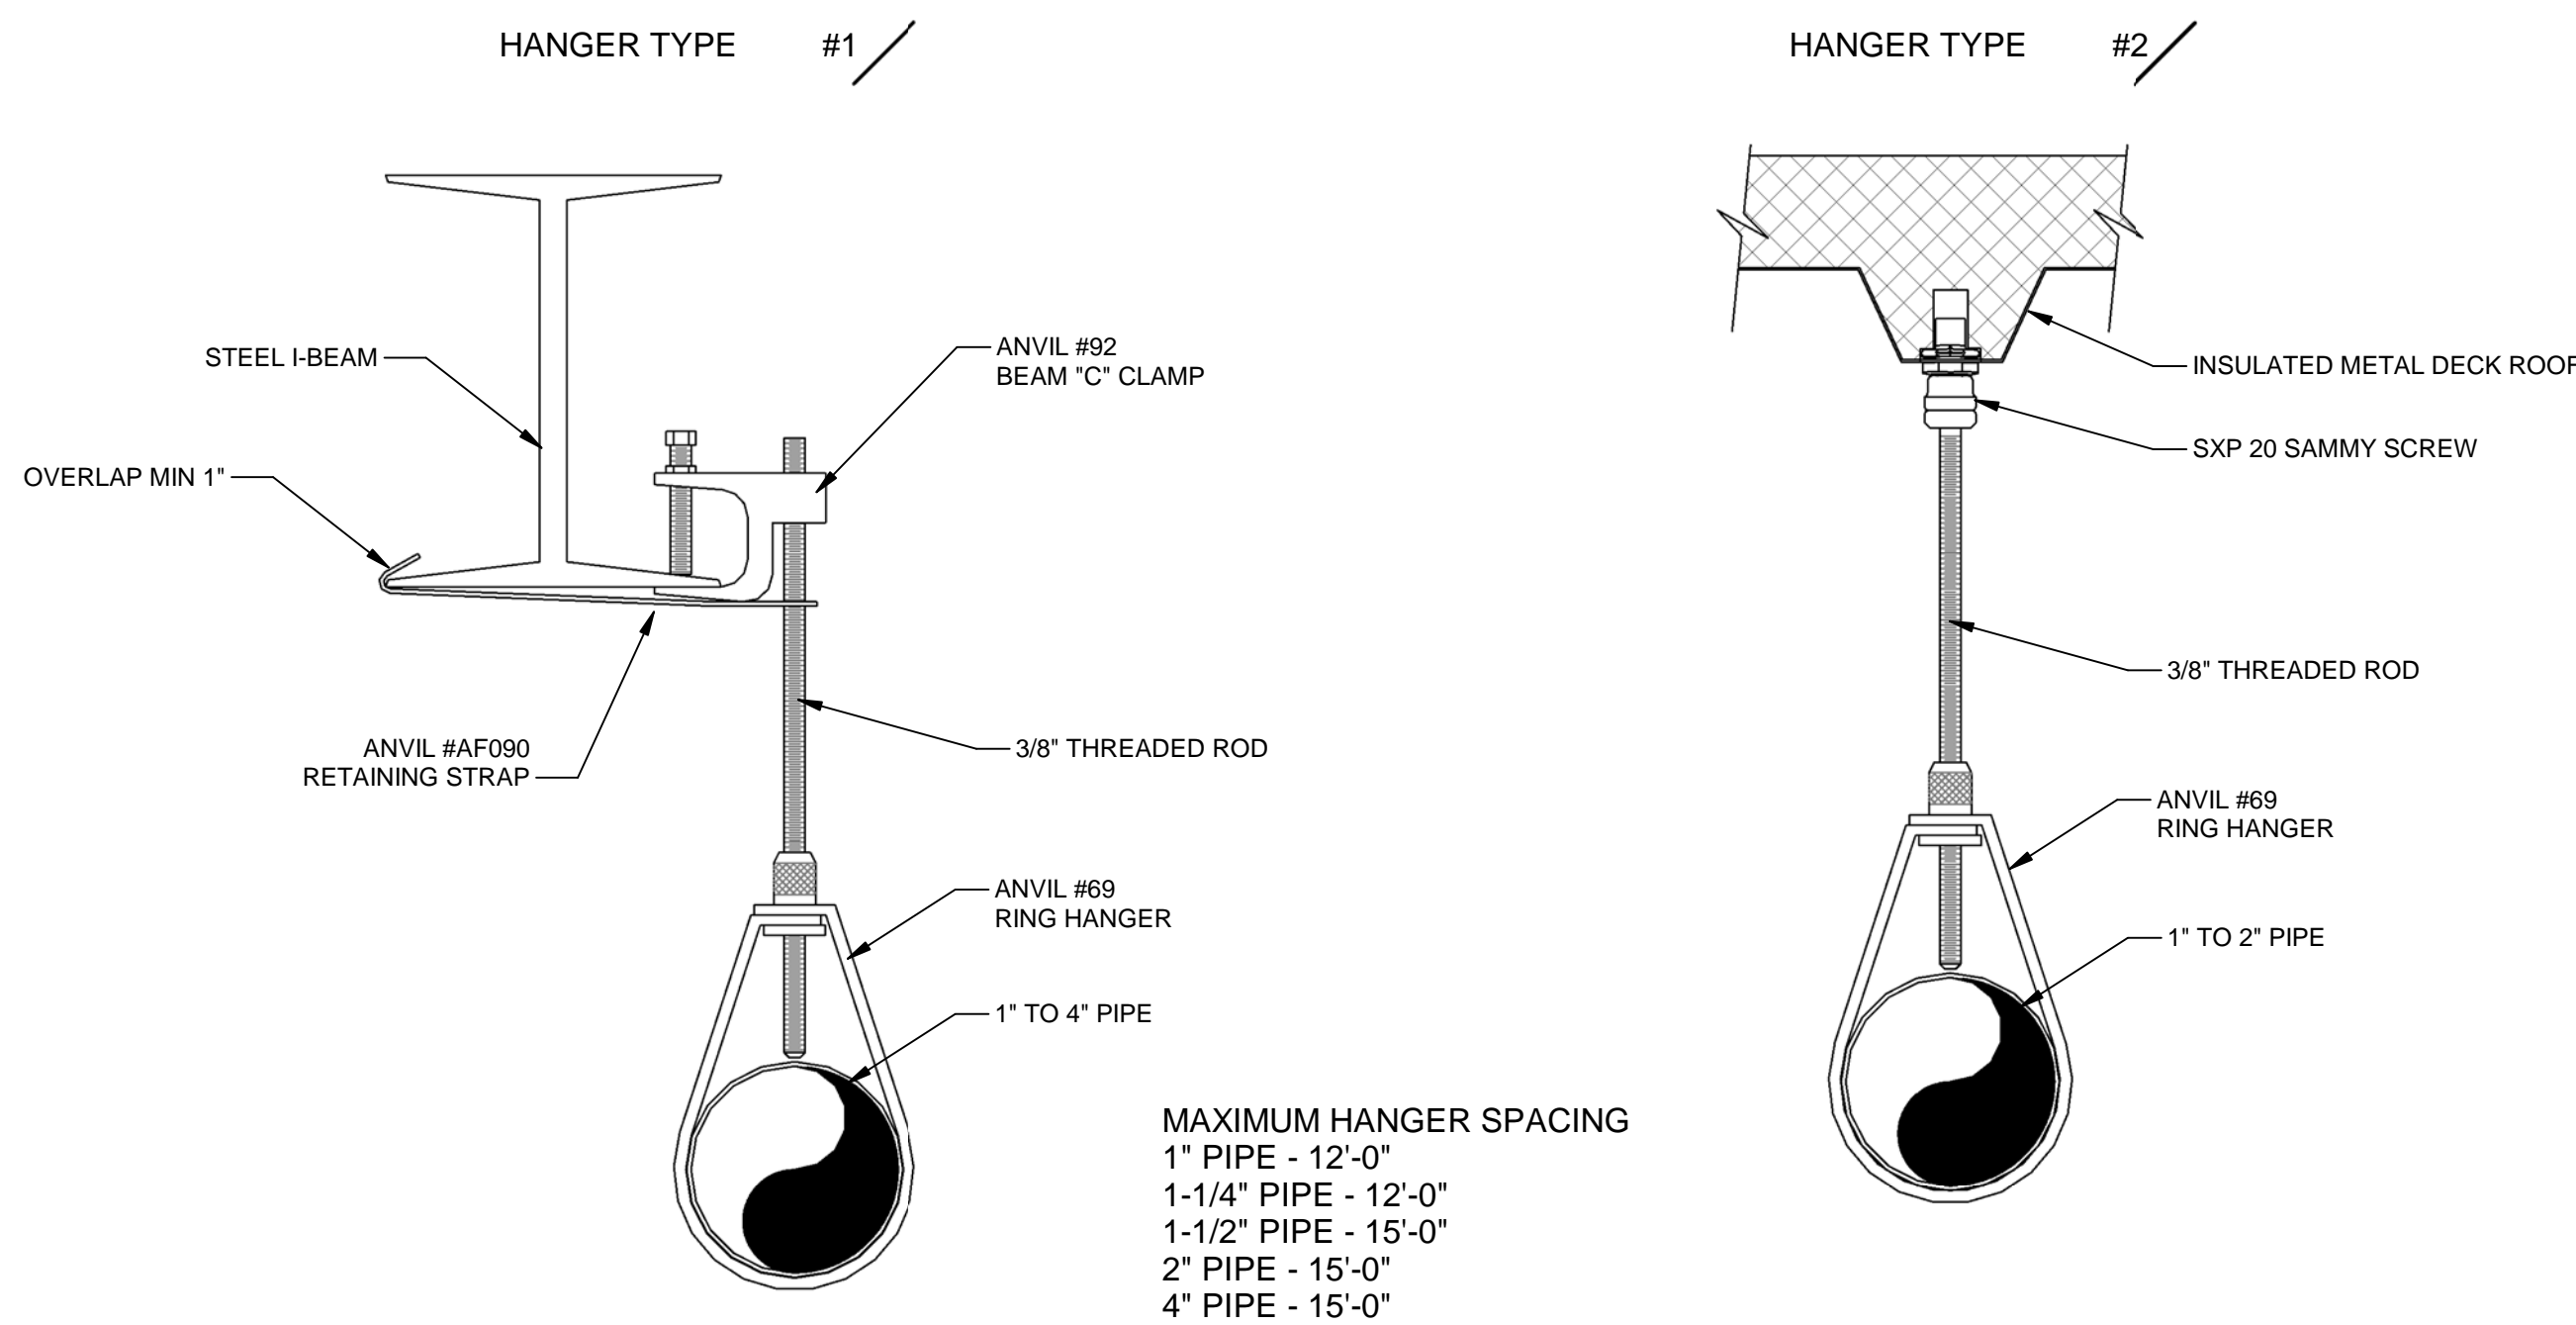


3 PIPE HANGER DETAILS
NTS

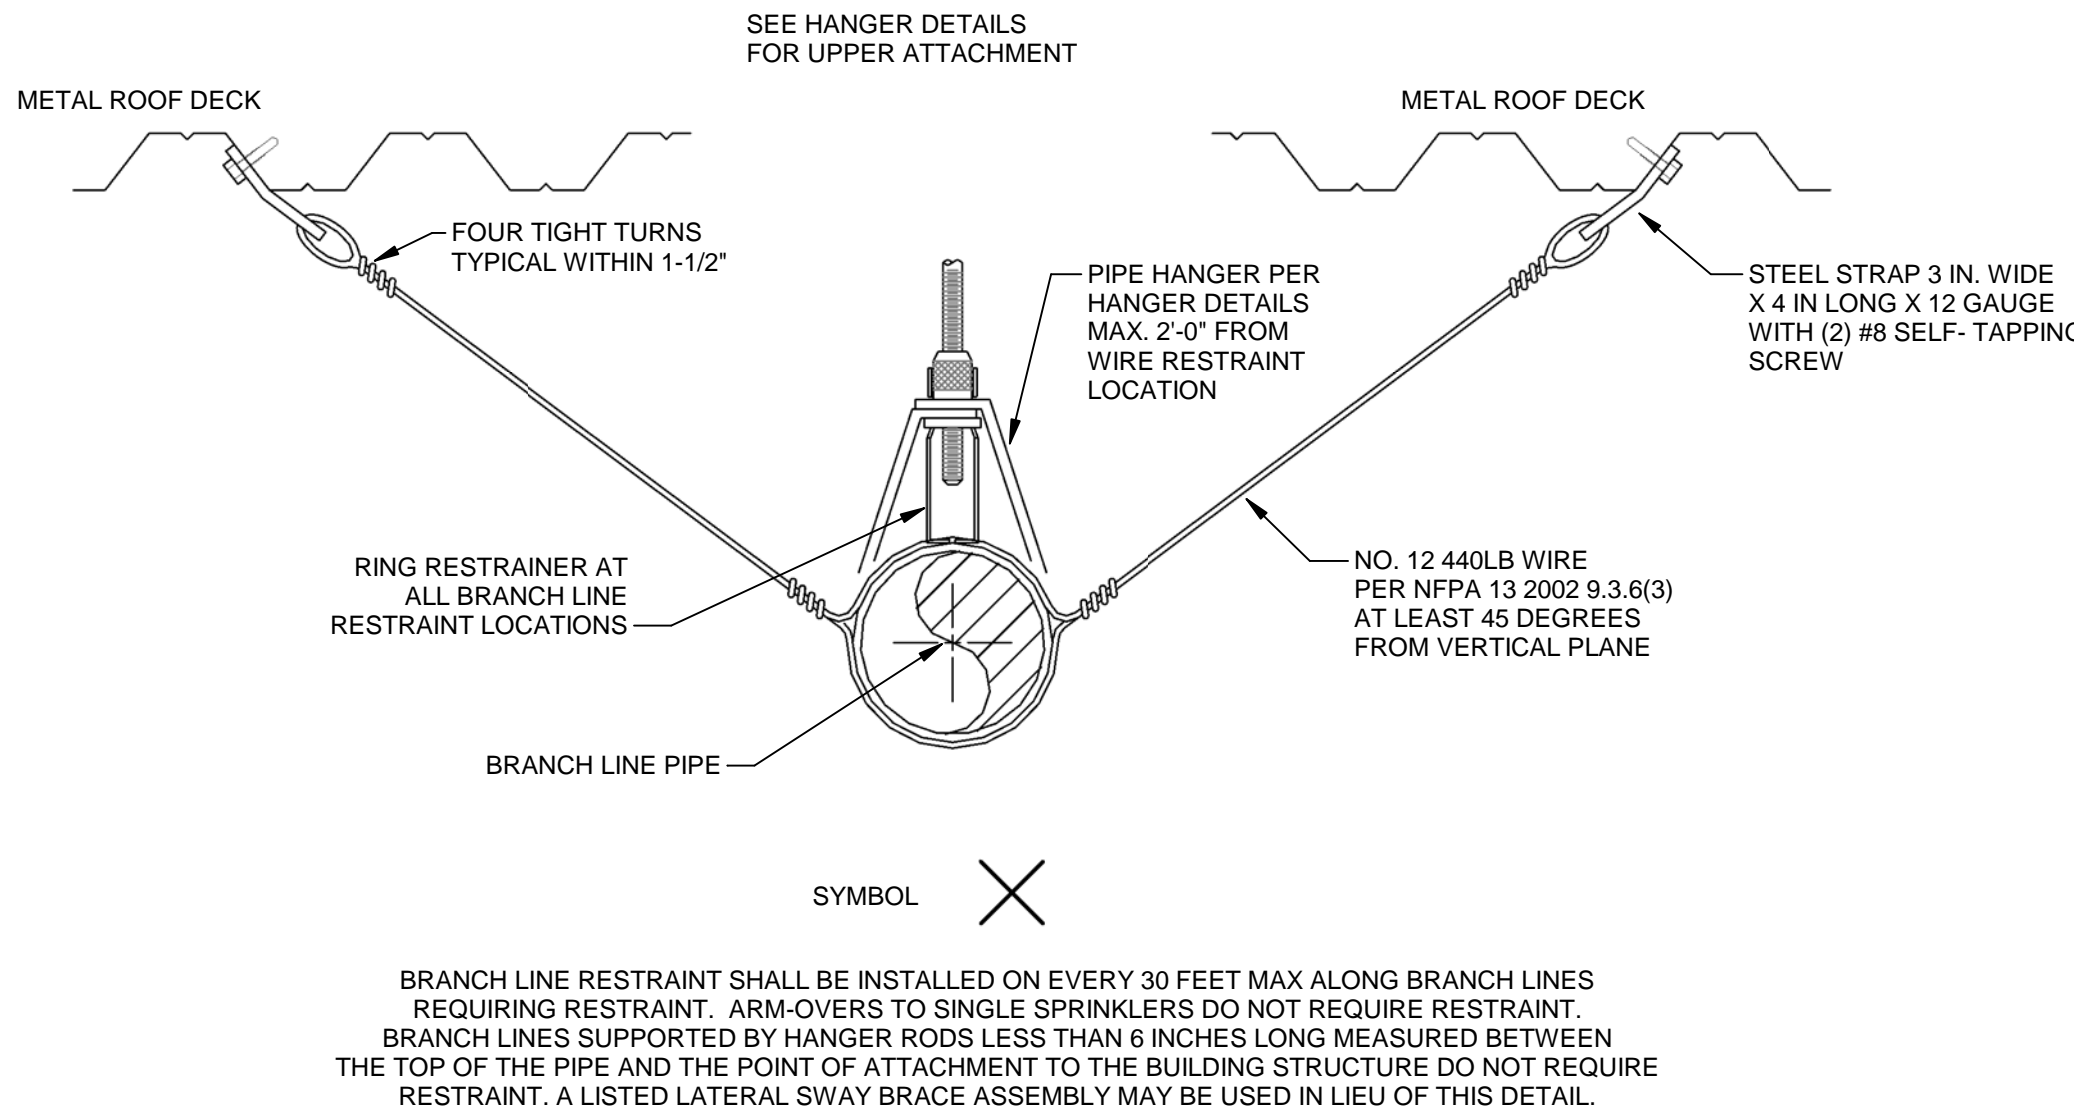

4 BRANCH LINE RESTRAINT DETAIL
NTS

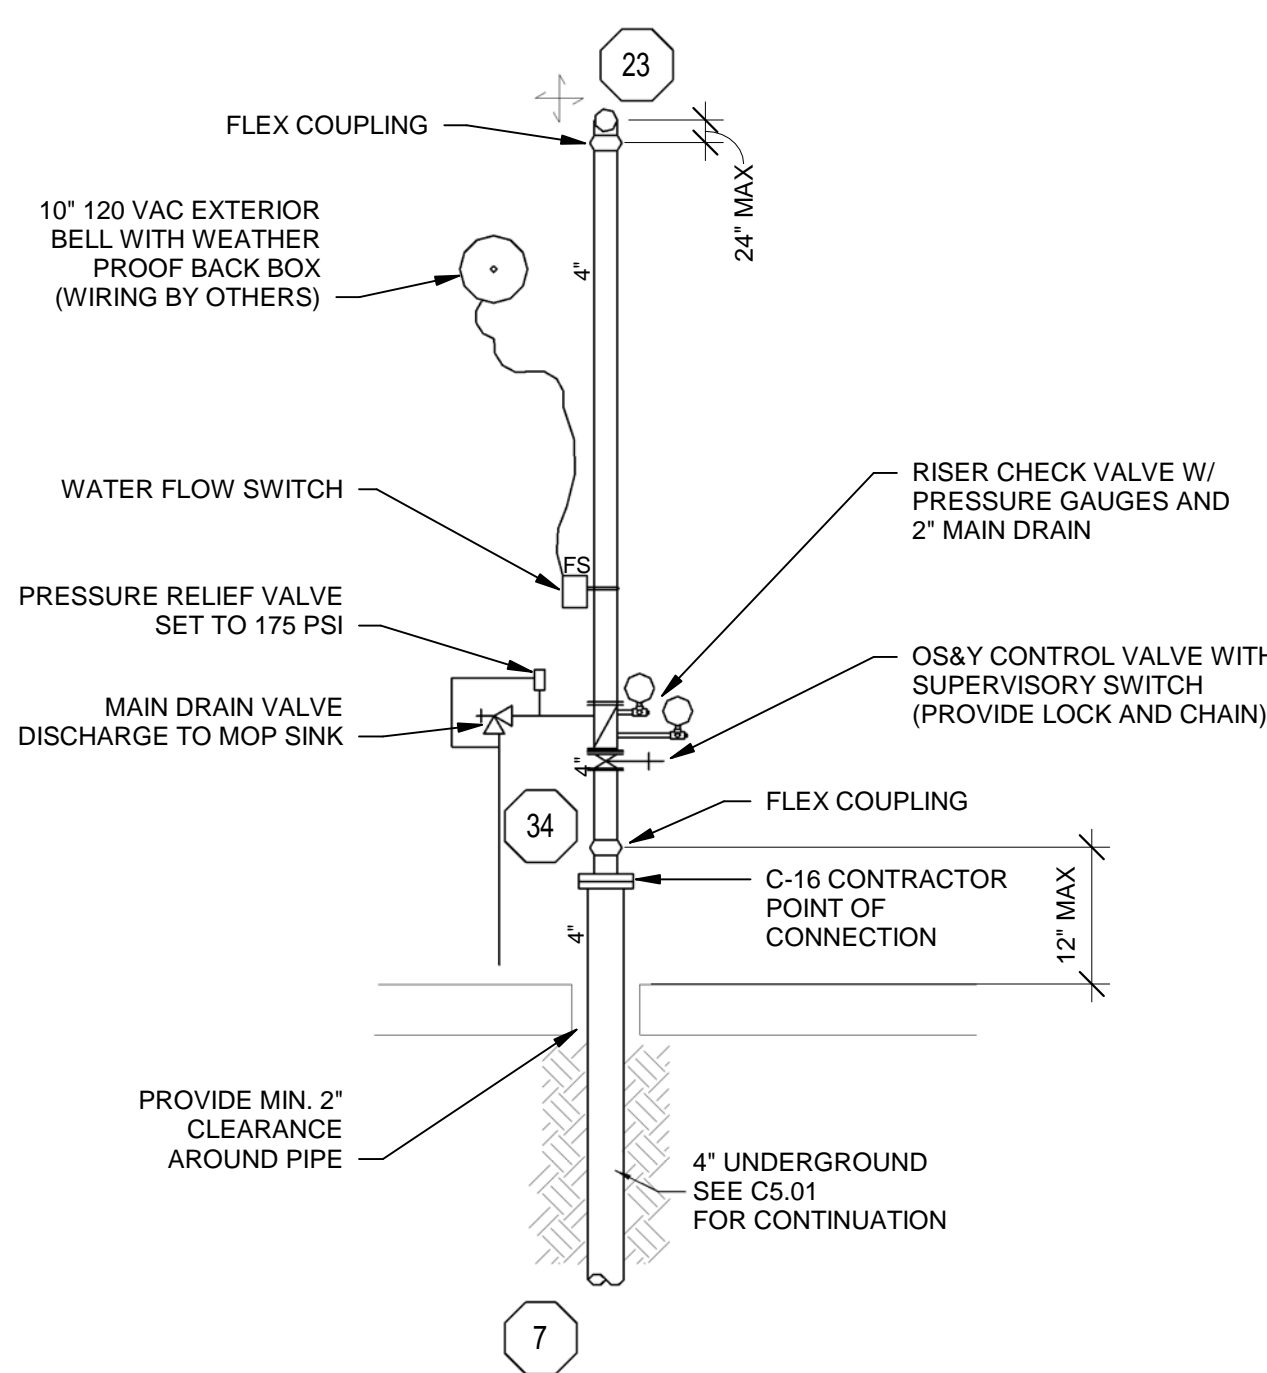

2 RISER DETAIL
NTS

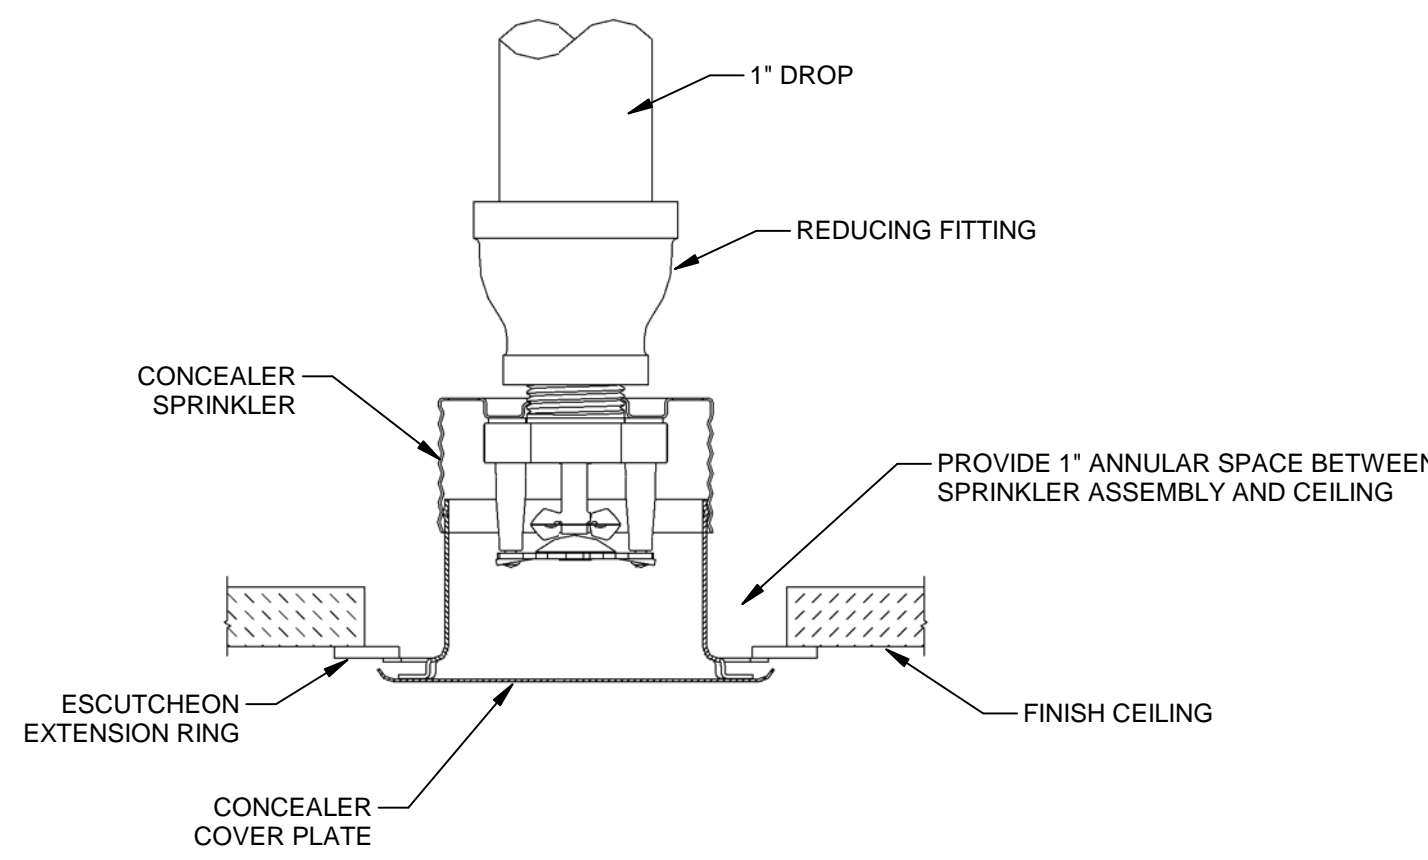

1 SPRINKLER DETAIL
NTS