


LIGHT FIXTURE SWAY BRACING DETAIL B
NO SCALE E3.03

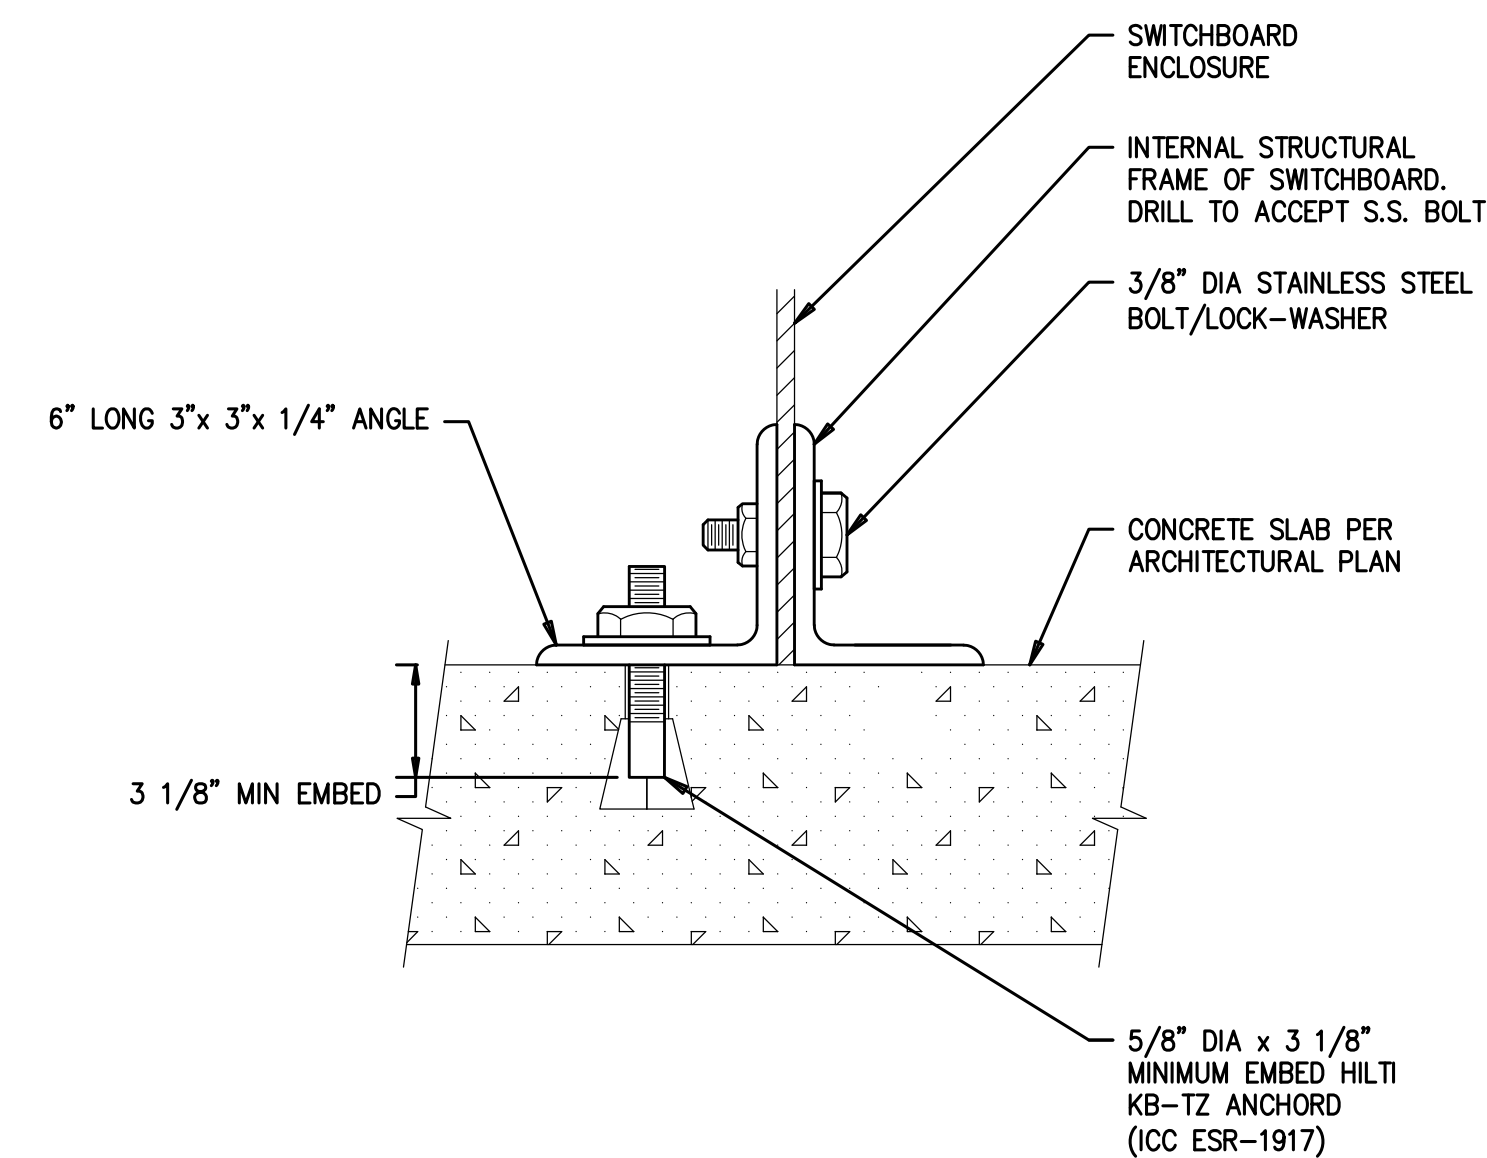

NOTE

- I. INSTALL ANCHOR ASSEMBLIES AT EACH CORNER OF THE EQUIPMENT (TOTAL OF (4) ANCHOR ASSEMBLIES PER SECTION).


ELECTRICAL EQUIPMENT ANCHORING C
 NO SCALE (SWITCHGEAR, IDF, LDF, TRANSFORMER, CENTRAL INVERTER) E3.03



**TYPICAL PANELBOARD & SIGNAL CABINET
MOUNTING DETAILS**

NO SCALE

D
E3.03


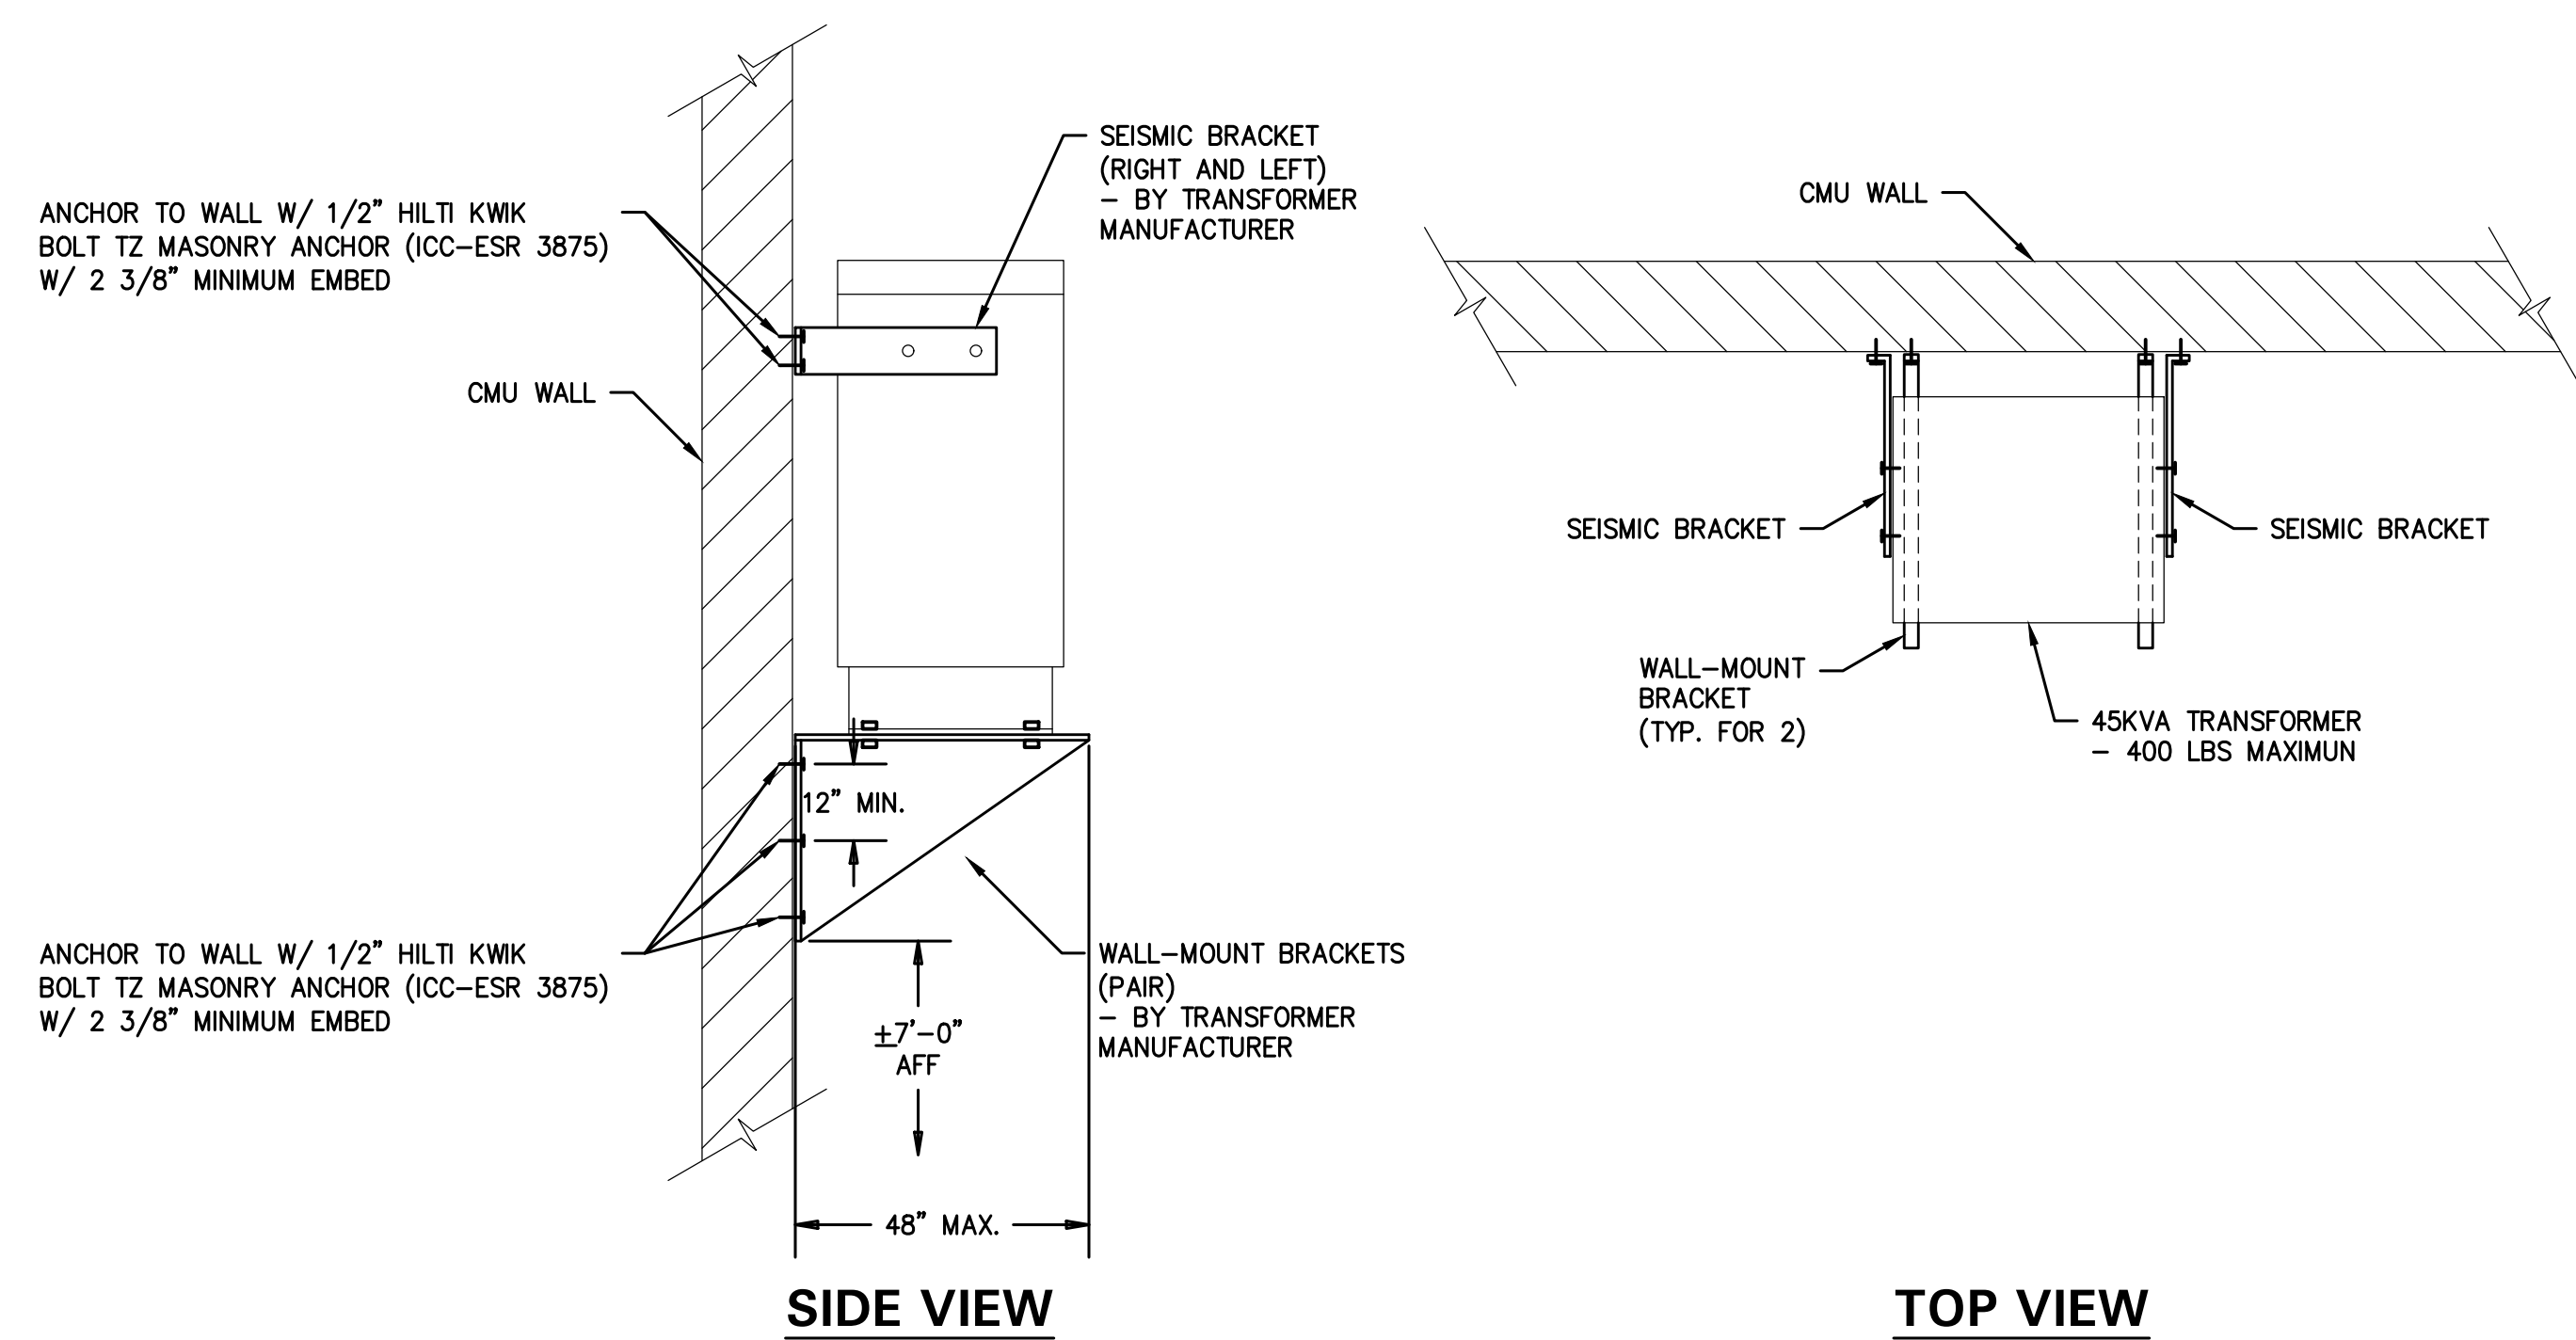


WALL-MOUNTED TRANSFORMER



PERSPECTIVE VIEW

REVISIONS

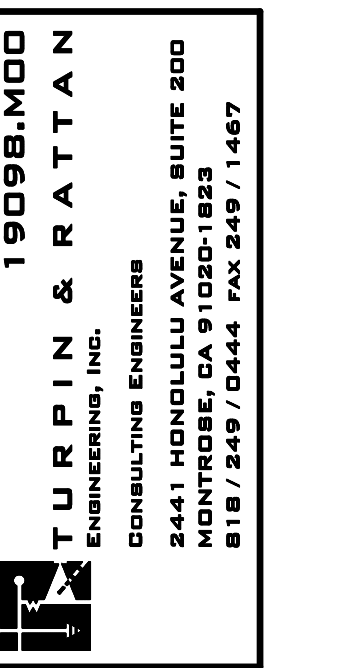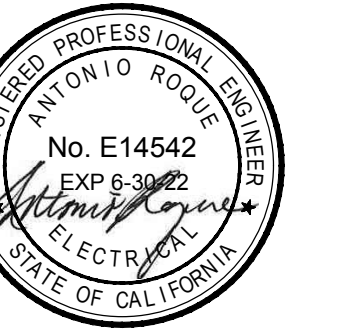

NORWALK LA MIRADA UNIFIED SCHOOL DISTRICT
LA MIRADA HIGH SCHOOL NEW FOOTBALL
STADIUM PROJECT
13520 ADELFA DRIVE, LA MIRADA, CA, 90638

OSA # 03-120551

NAC
ARCHITECTURE

AC NO. 161-19015
DATE 12/10/2020

OSHA BACKCHECK
SUBMISSION

ELECTRICAL
DETAILS

E3.03