


REVISIONS

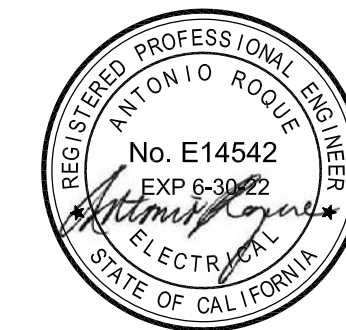

1909B.MOD
TURPIN & RATTAN
CONSULTING ENGINEERS
10000 JEFFERSON AVE. SUITE 200
MONTROSE, CA 91020-1855
818 / 249 / 0444 FAX 249 / 1487

NORWALK LA MIRADA UNIFIED SCHOOL DISTRICT
**LA MIRADA HIGH SCHOOL NEW FOOTBALL
STADIUM PROJECT**
13520 ADELA DRIVE, LA MIRADA, CA 90638

DSA # 03-120551

NAC
ARCHITECTURE




NAC NO. 161-19015
DATE 12/10/2020

DSA BACKCHECK
SUBMISSION


SIGNAL SYSTEMS
RISER DIAGRAMS

E5.01


© 2015 NAC INC.

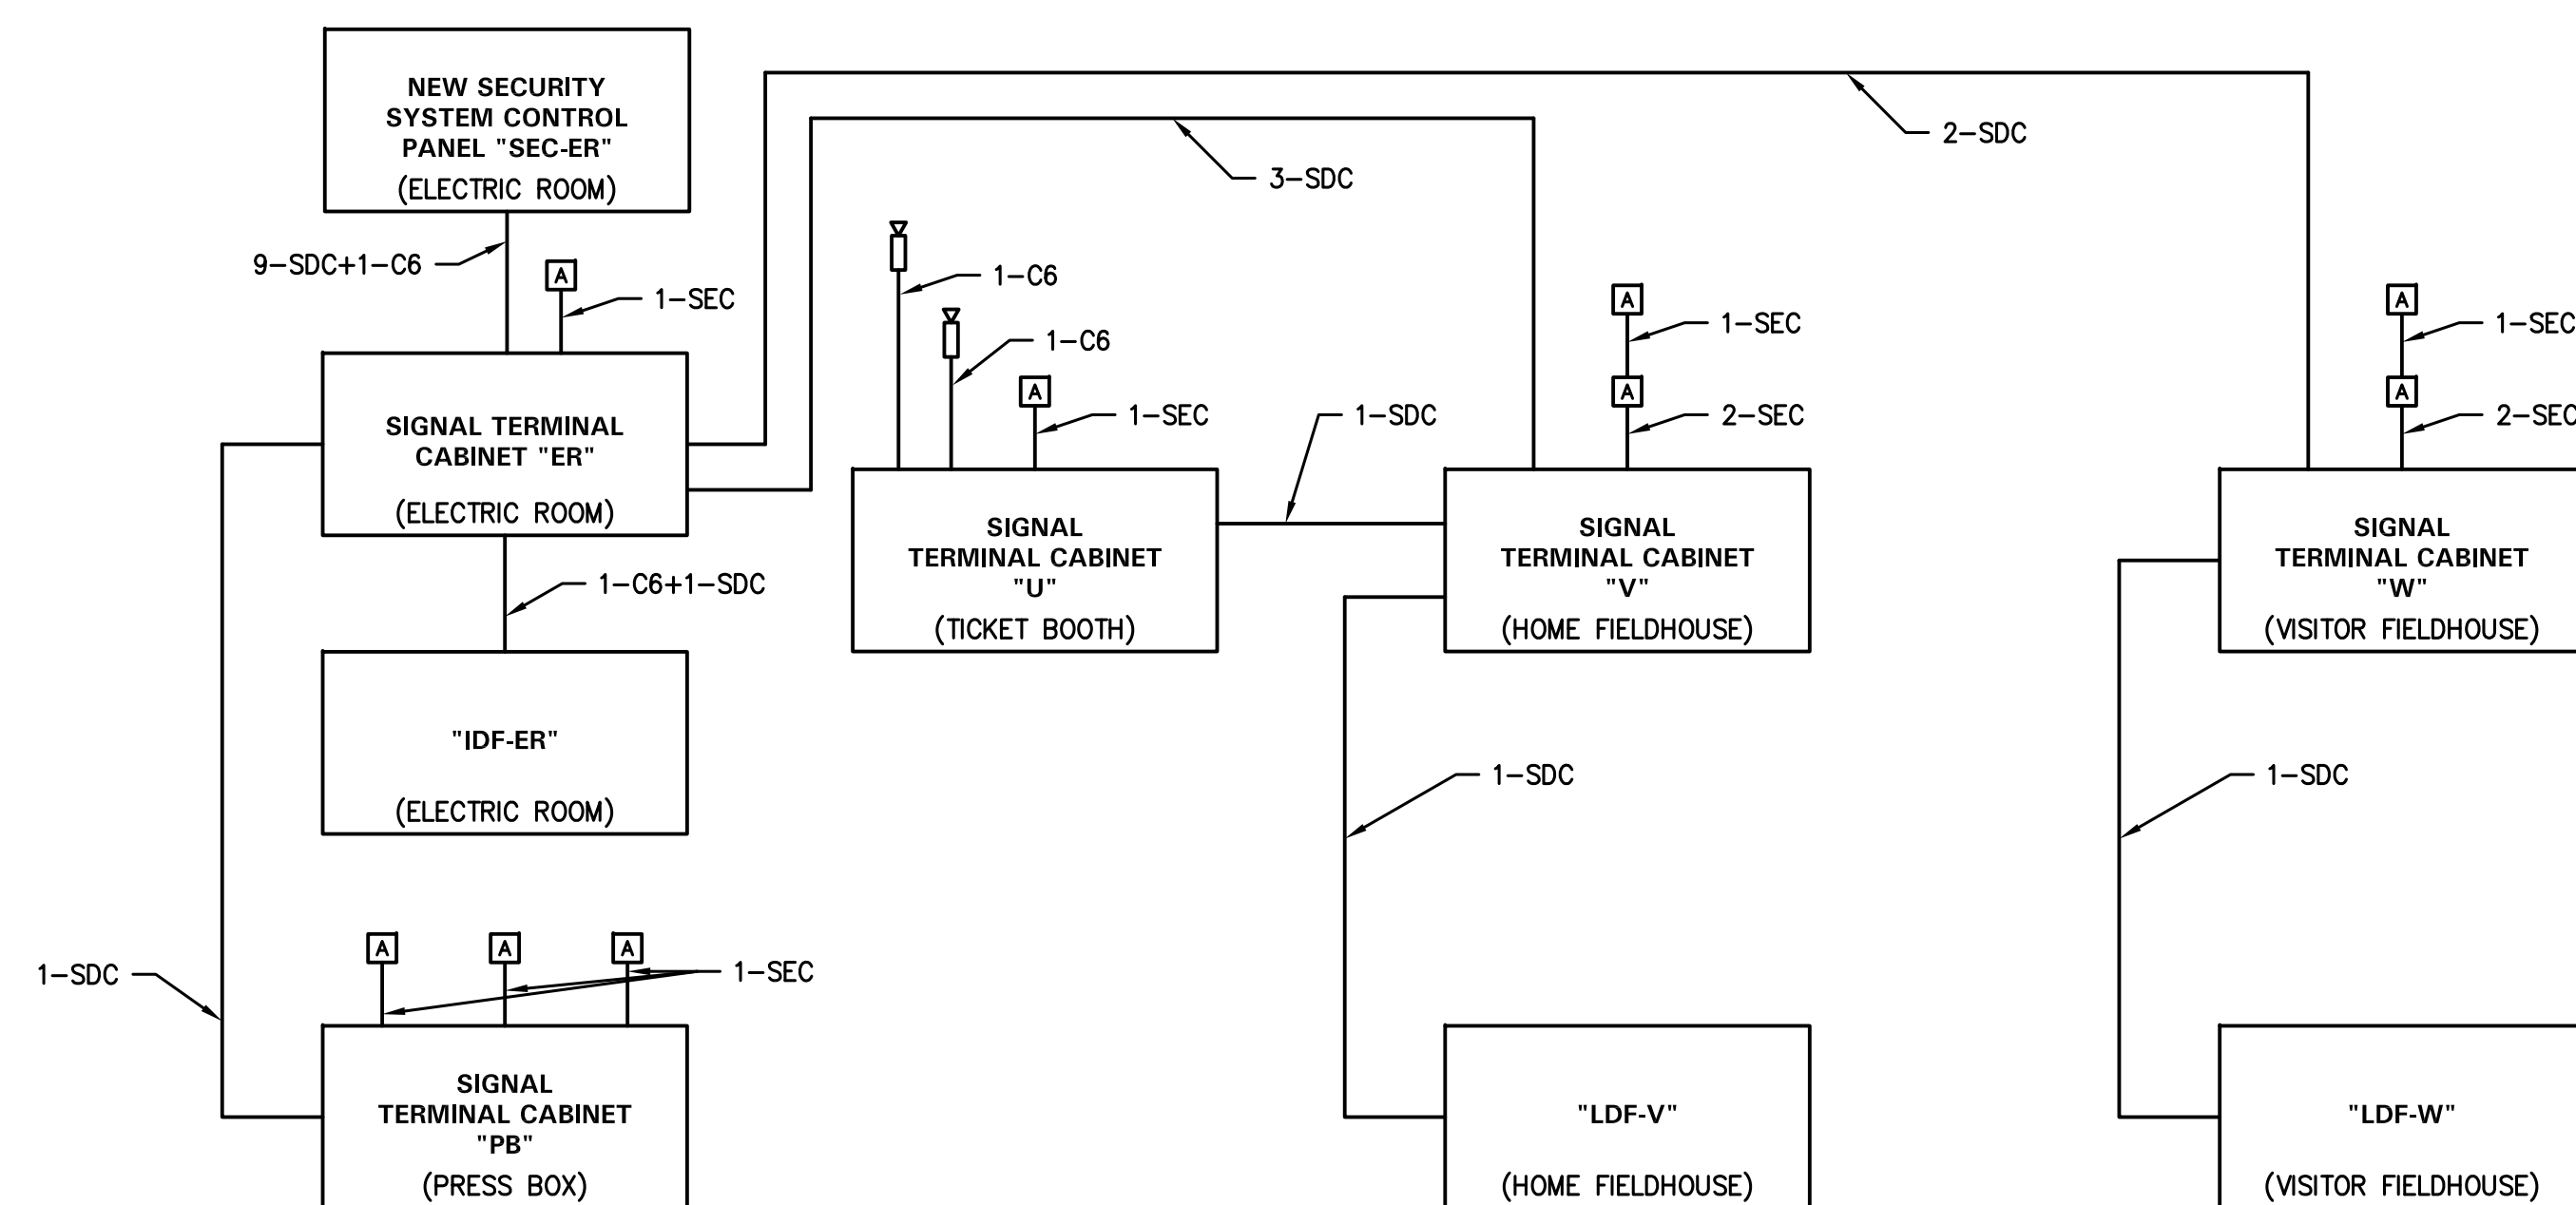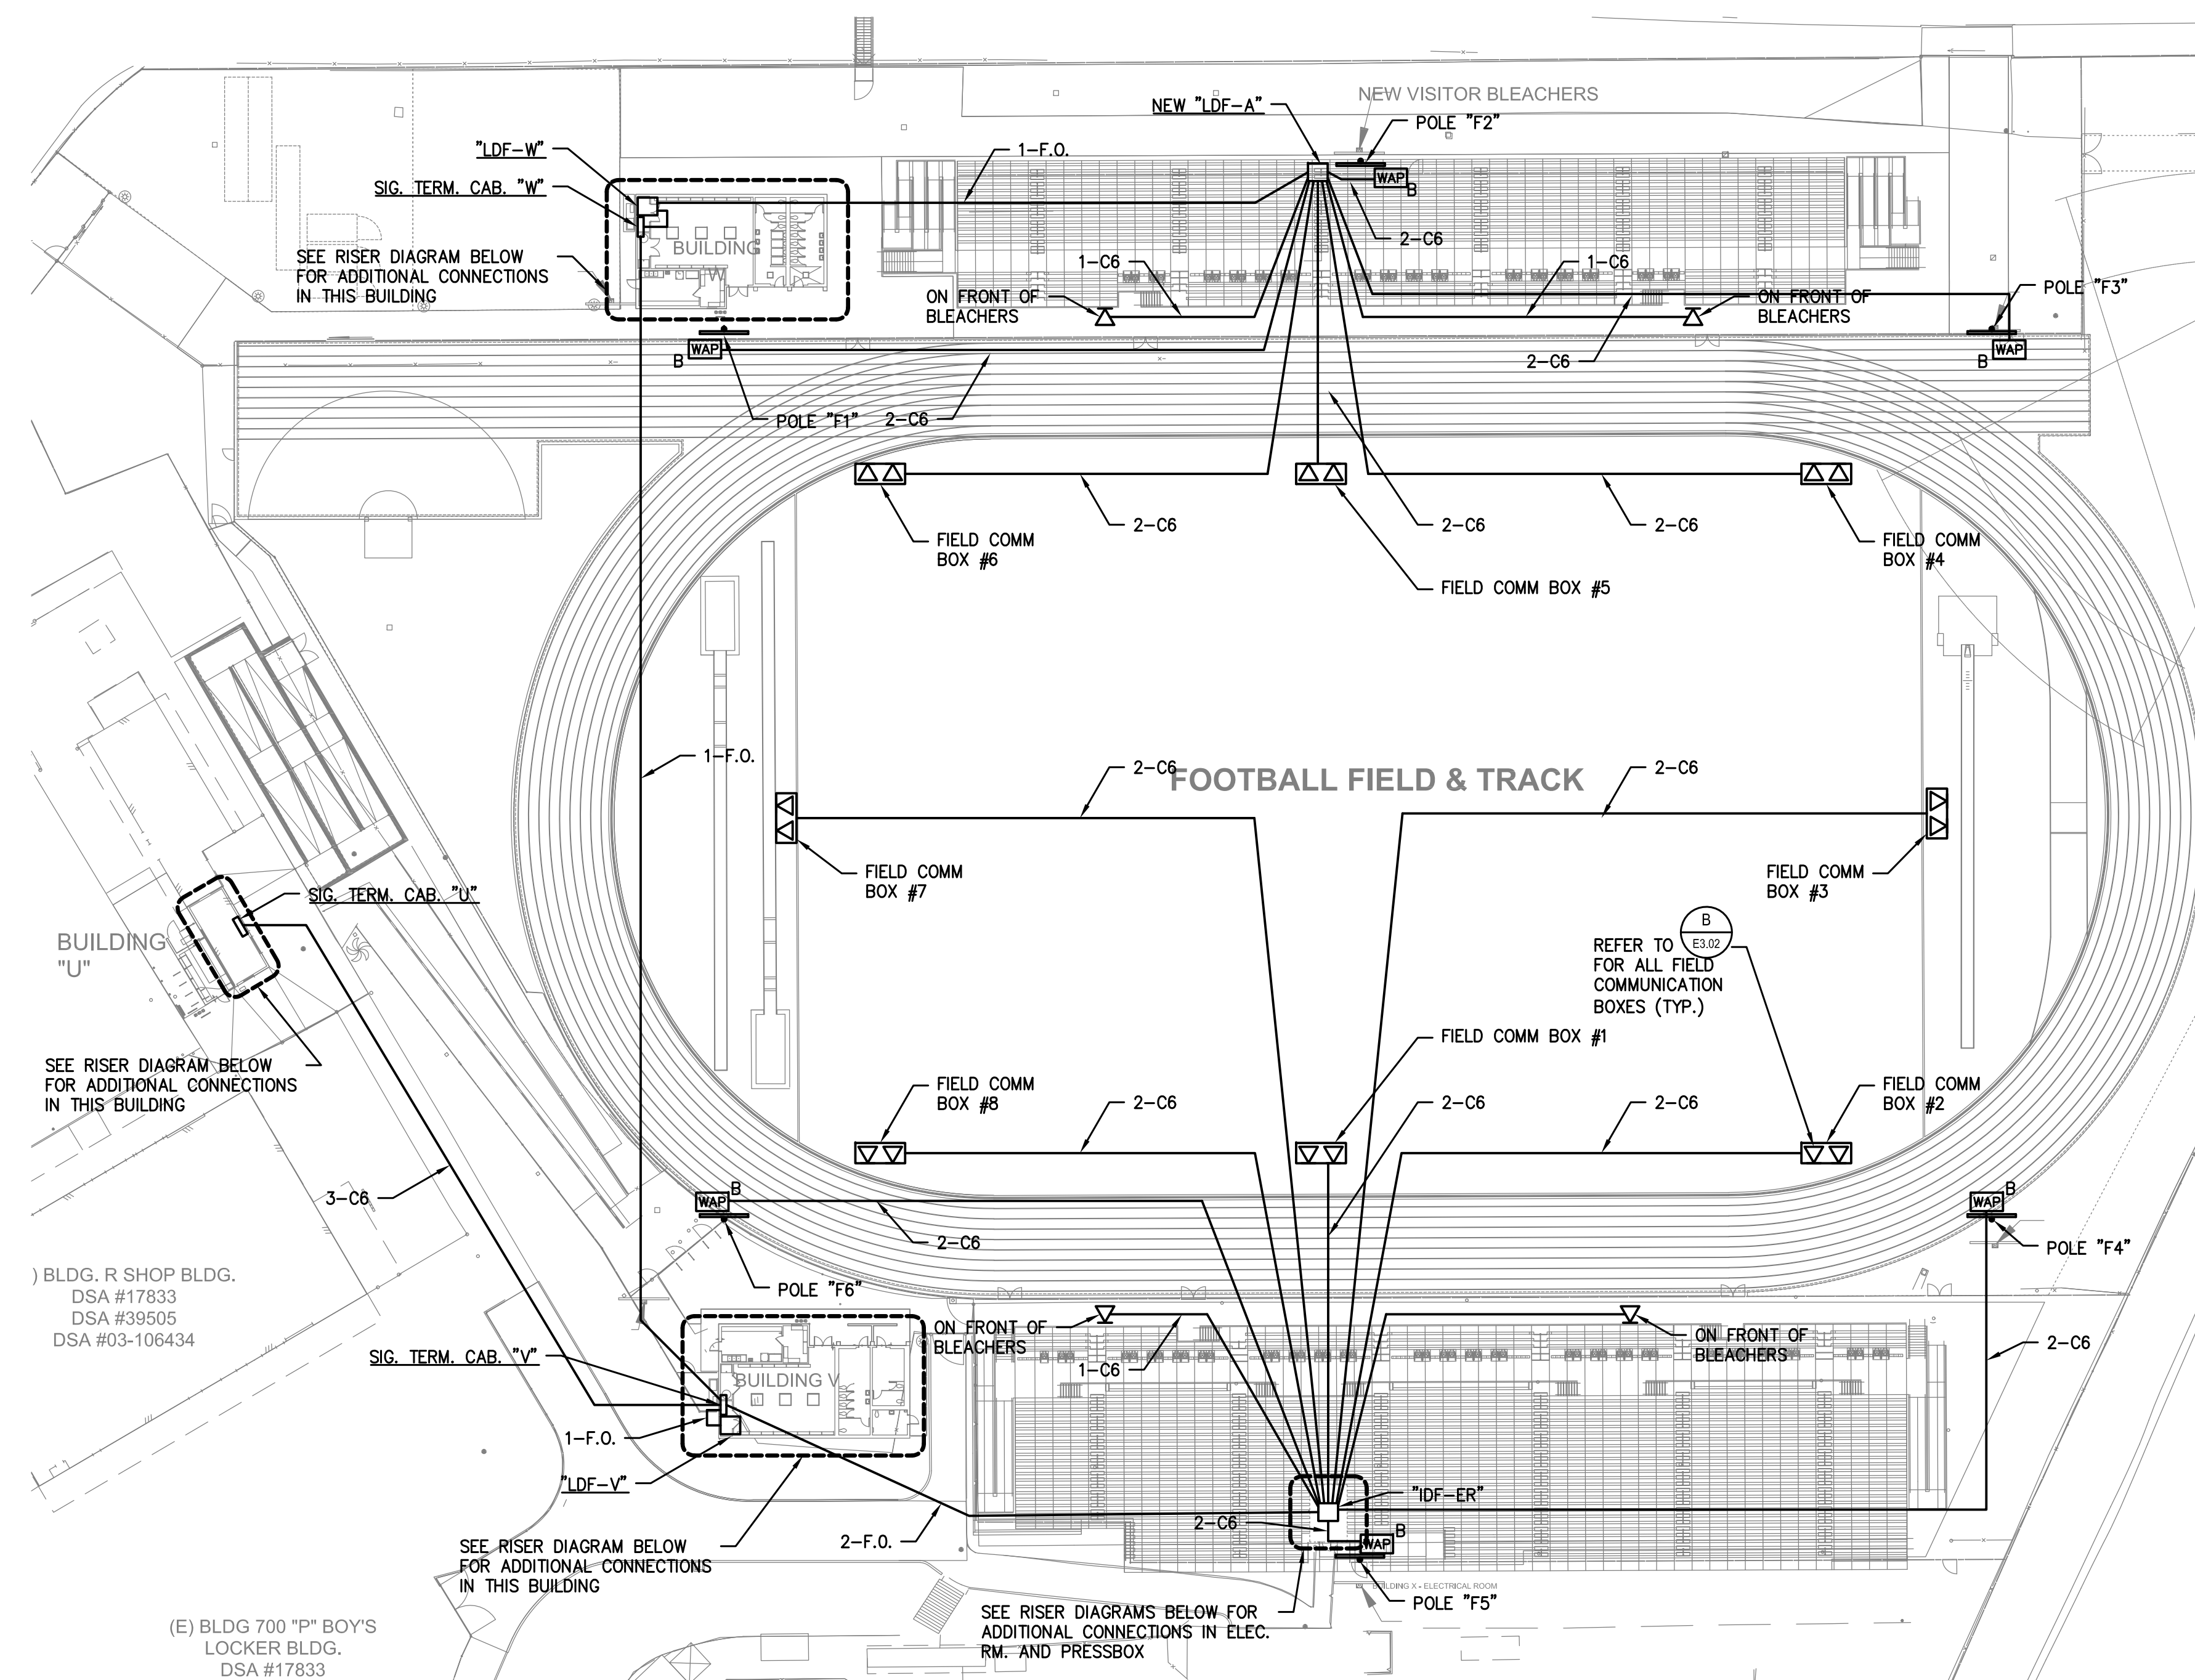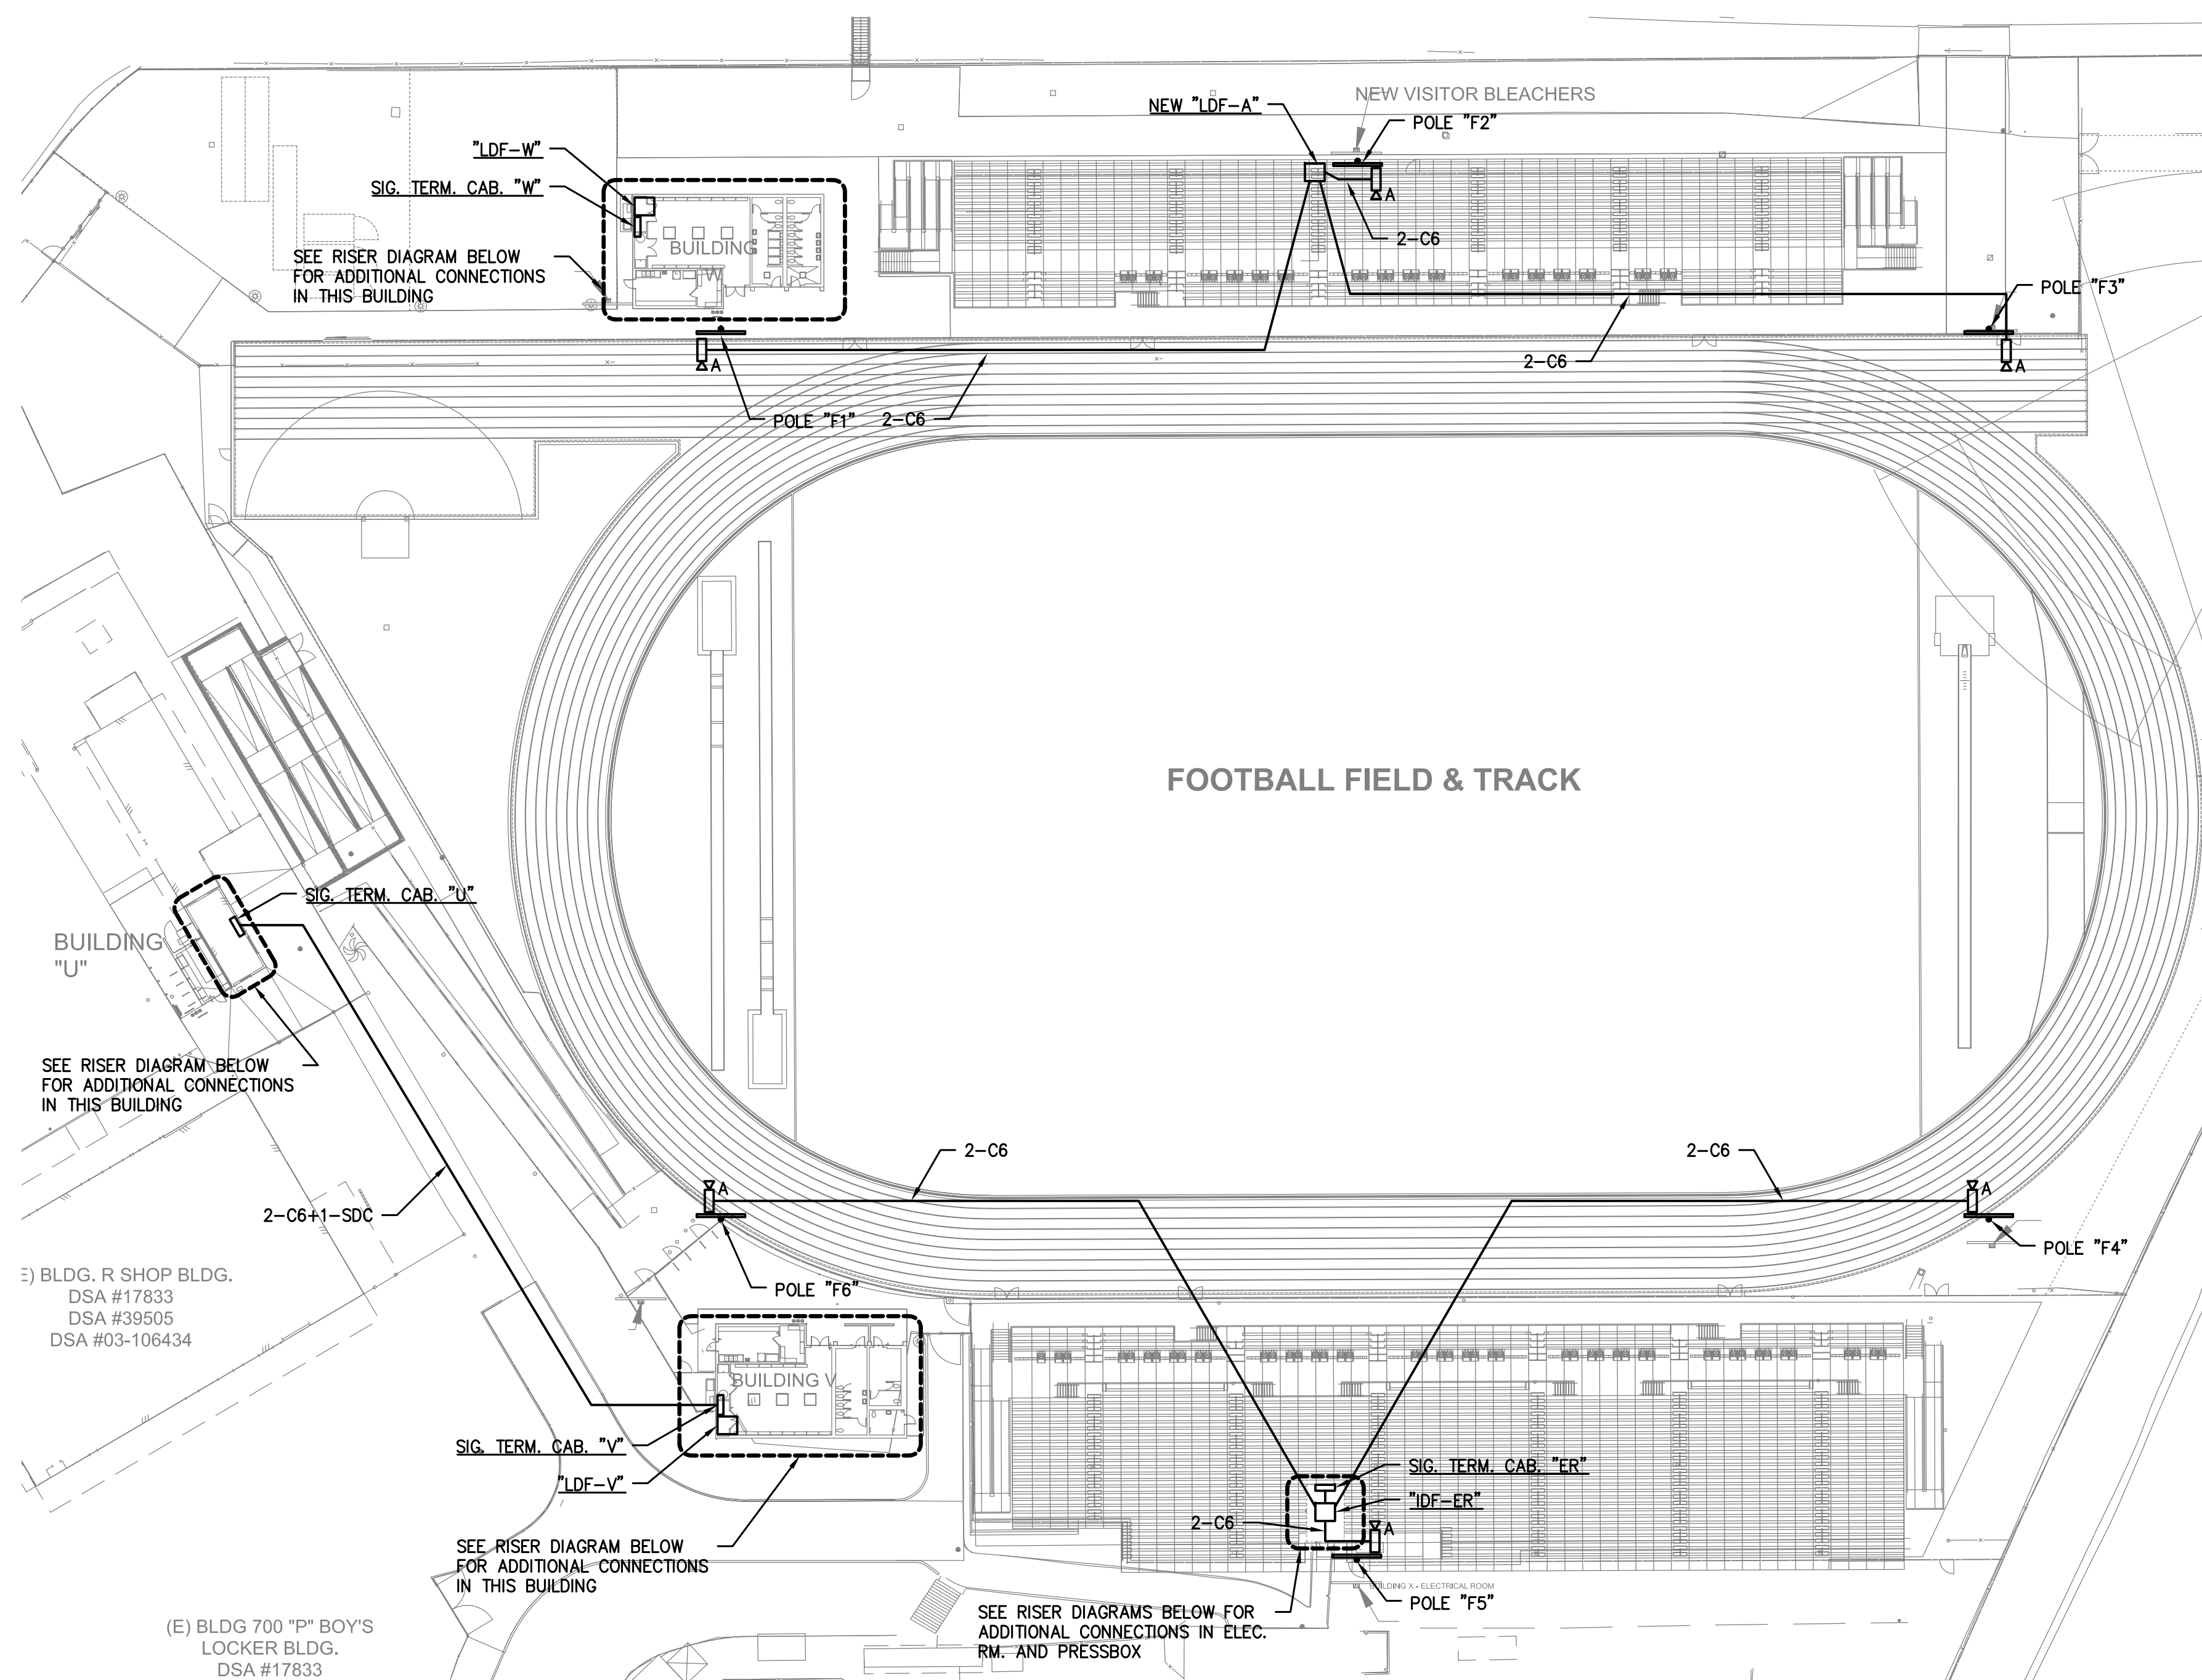

SECURITY AND CCTV SYSTEMS RISER DIAGRAM A
NO SCALE E5.01

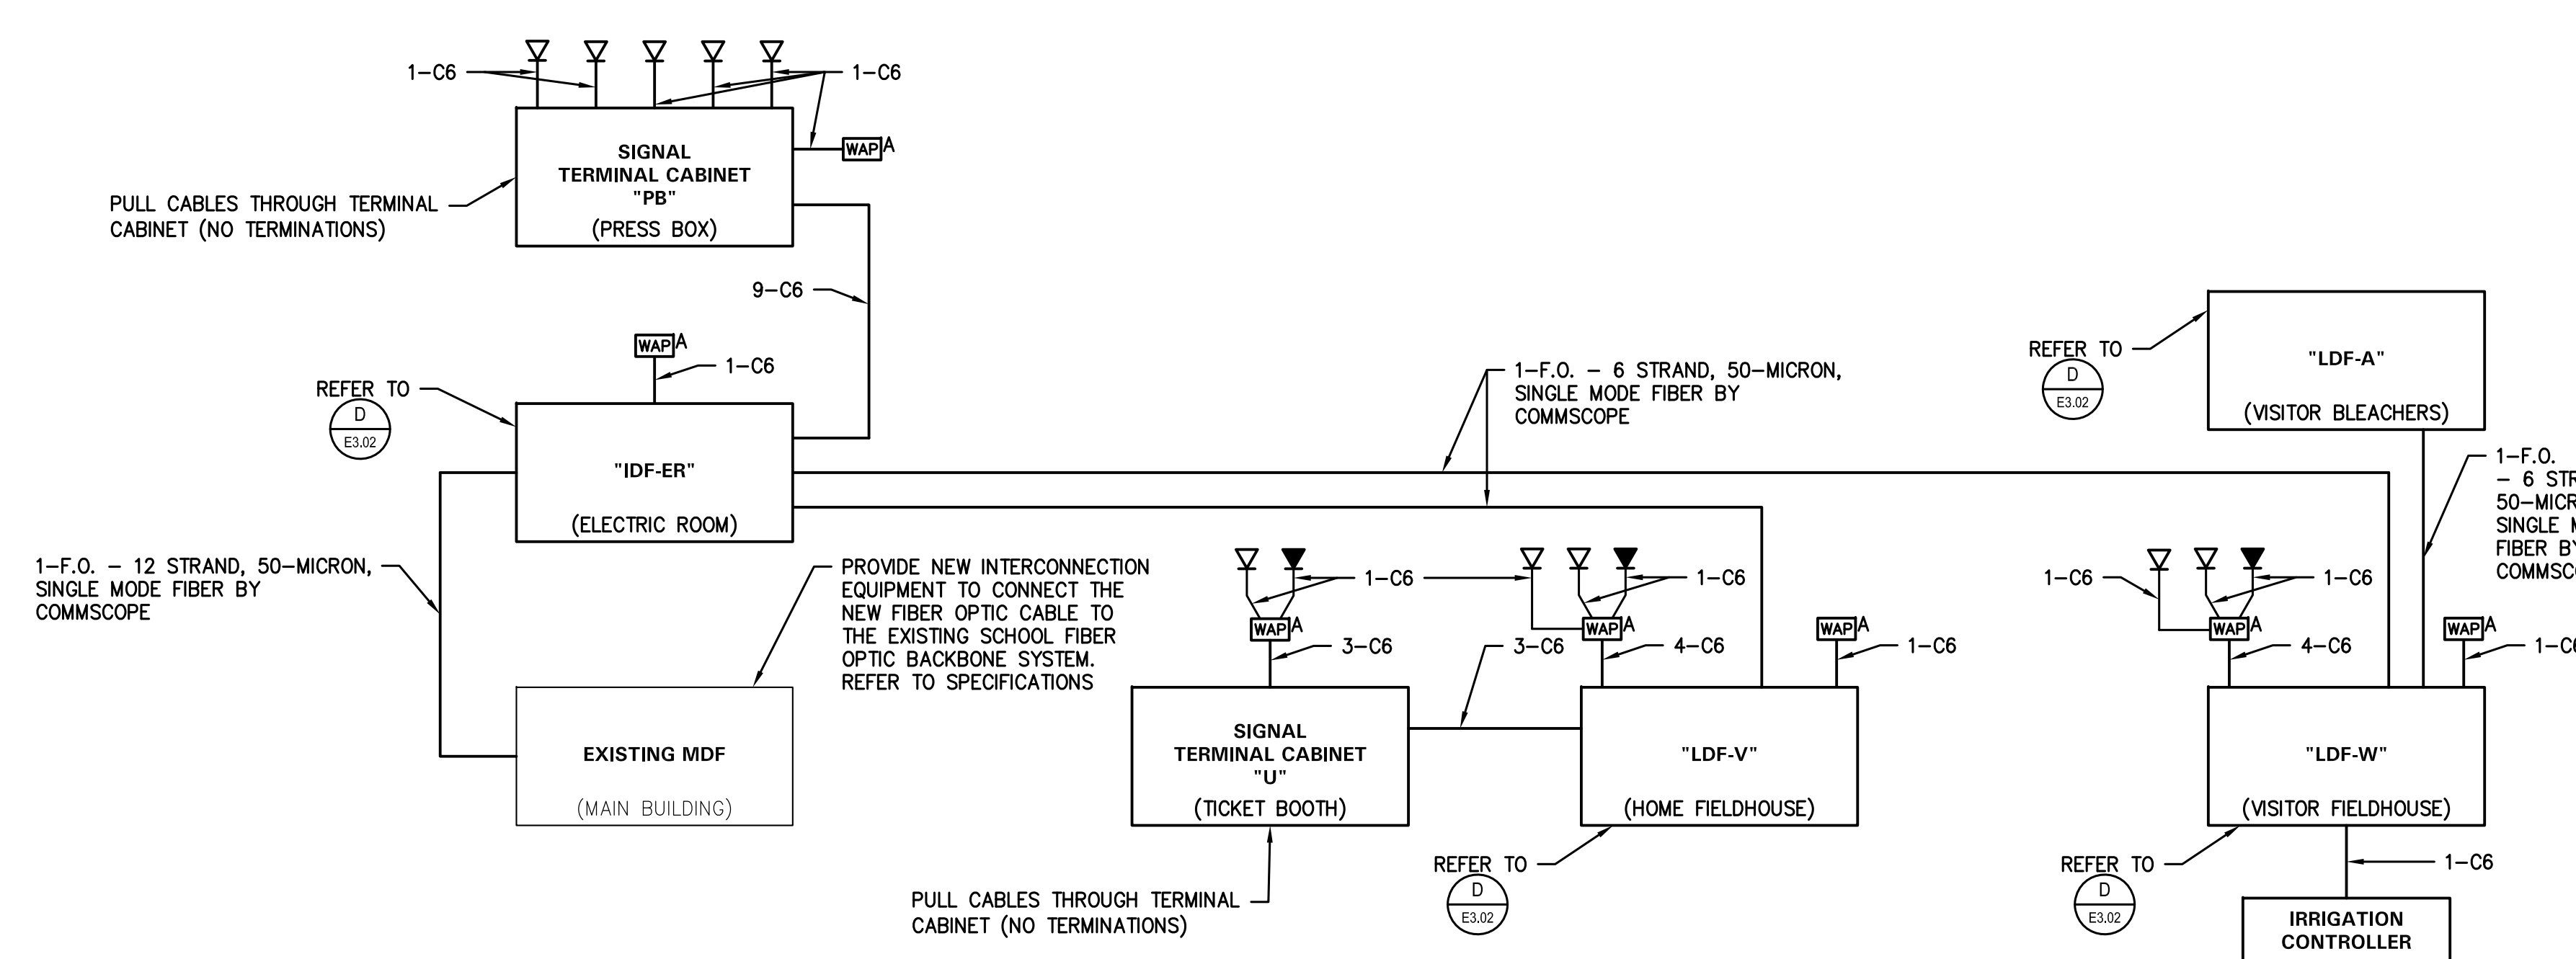

DATA SYSTEM RISER DIAGRAM B
NO SCALE E5.01

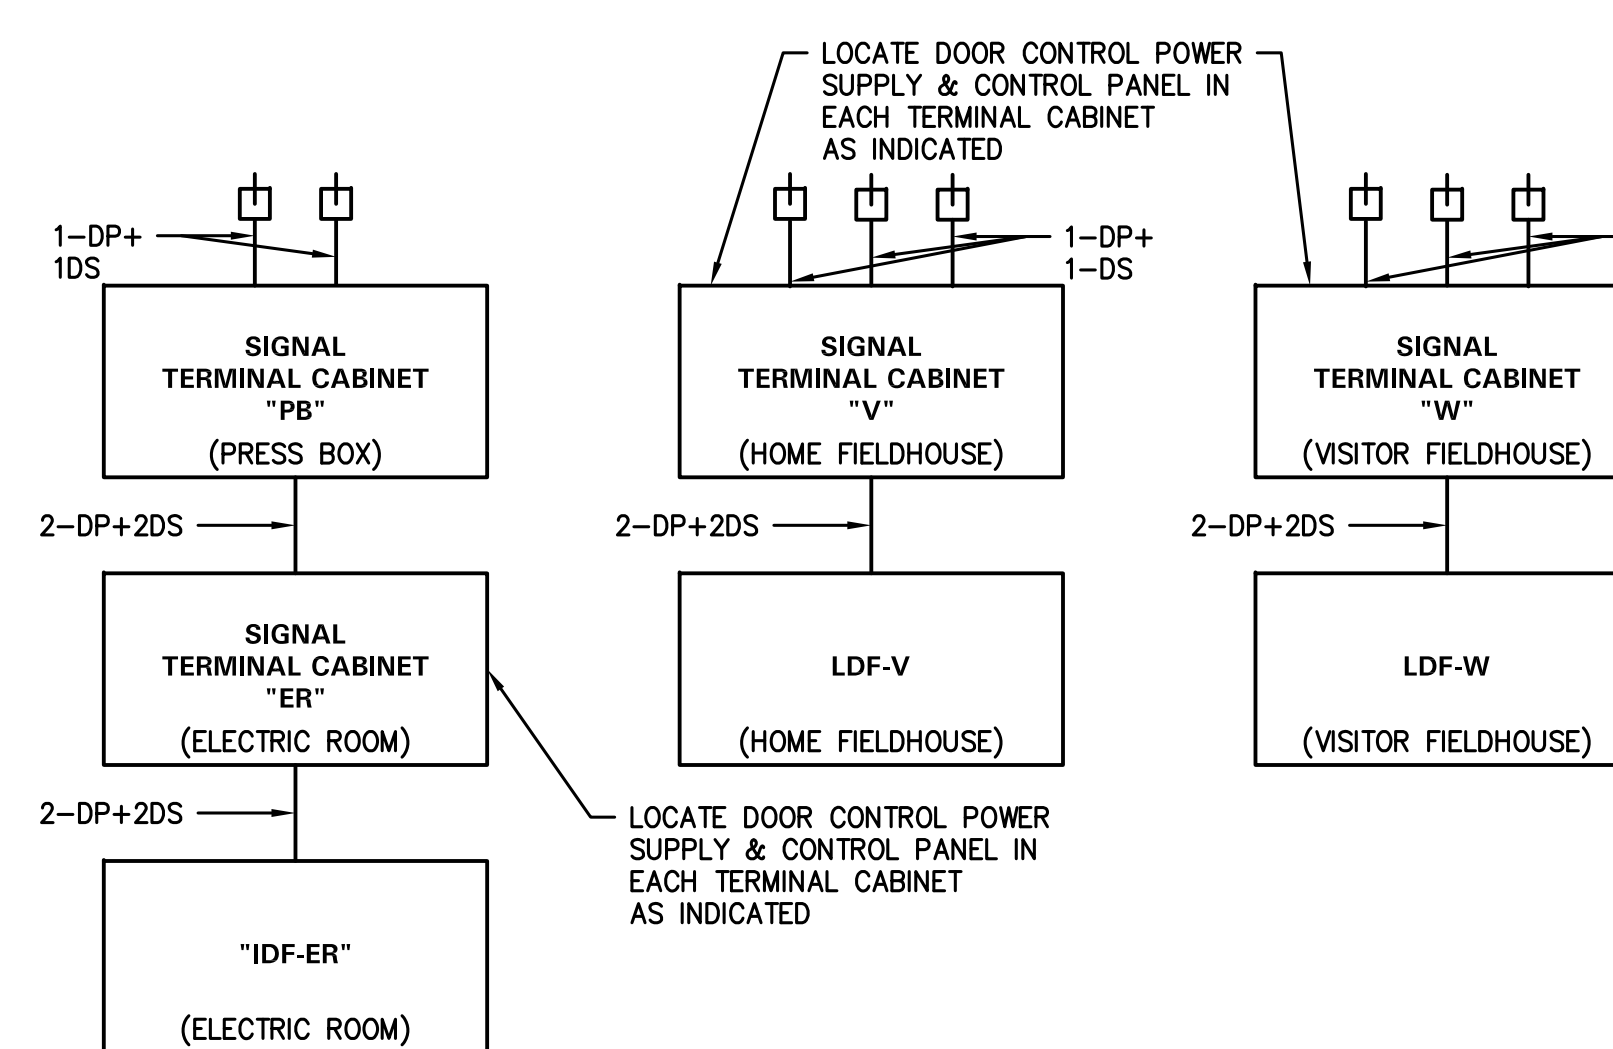

DOOR CONTROL RISER DIAGRAM C
NO SCALE E5.01