



IDENTIFICATION STAMP
DIV. OF THE STATE ARCHITECT
APP: 03-120551 INC.
REVIEWED FOR
SS ☒ FLS ☒ ACS ☒
DATE: 01/11/2021


REVISIONS

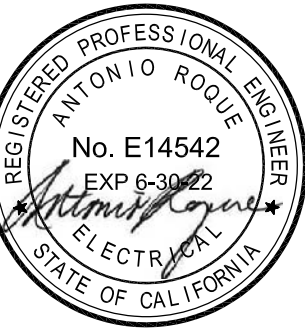


1909B.M00
TURPIN & RATTAN
ENGINEERING, INC.
CONSULTING ENGINEERS
1000 CALIFORNIA AVENUE, SUITE 200
MONTROSE, CA 91328-1855
818 / 249 / 0444 FAX 249 / 1487

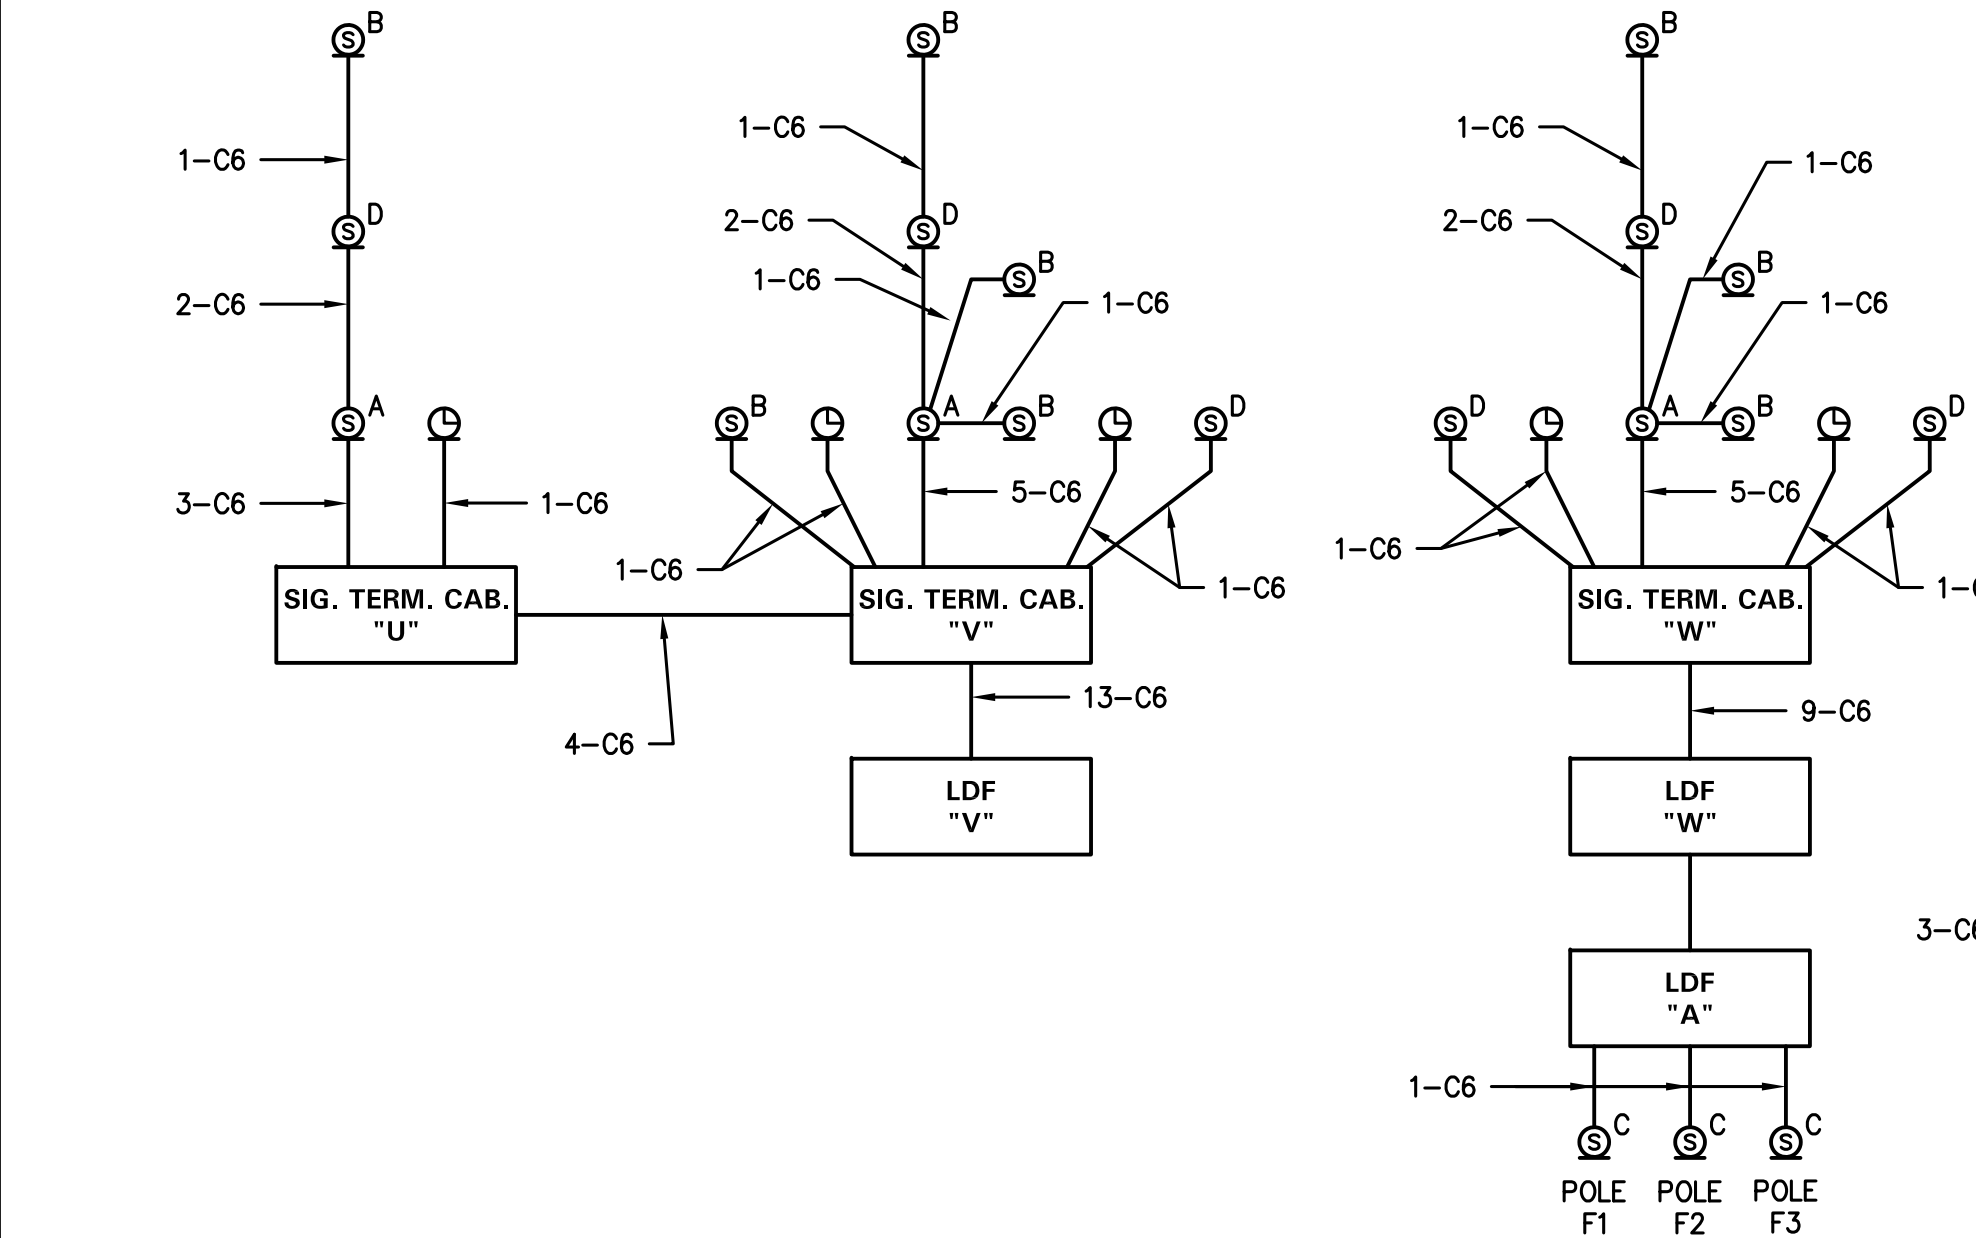

PA & CLOCK SYSTEMS RISER DIAGRAM A
NO SCALE E5.02

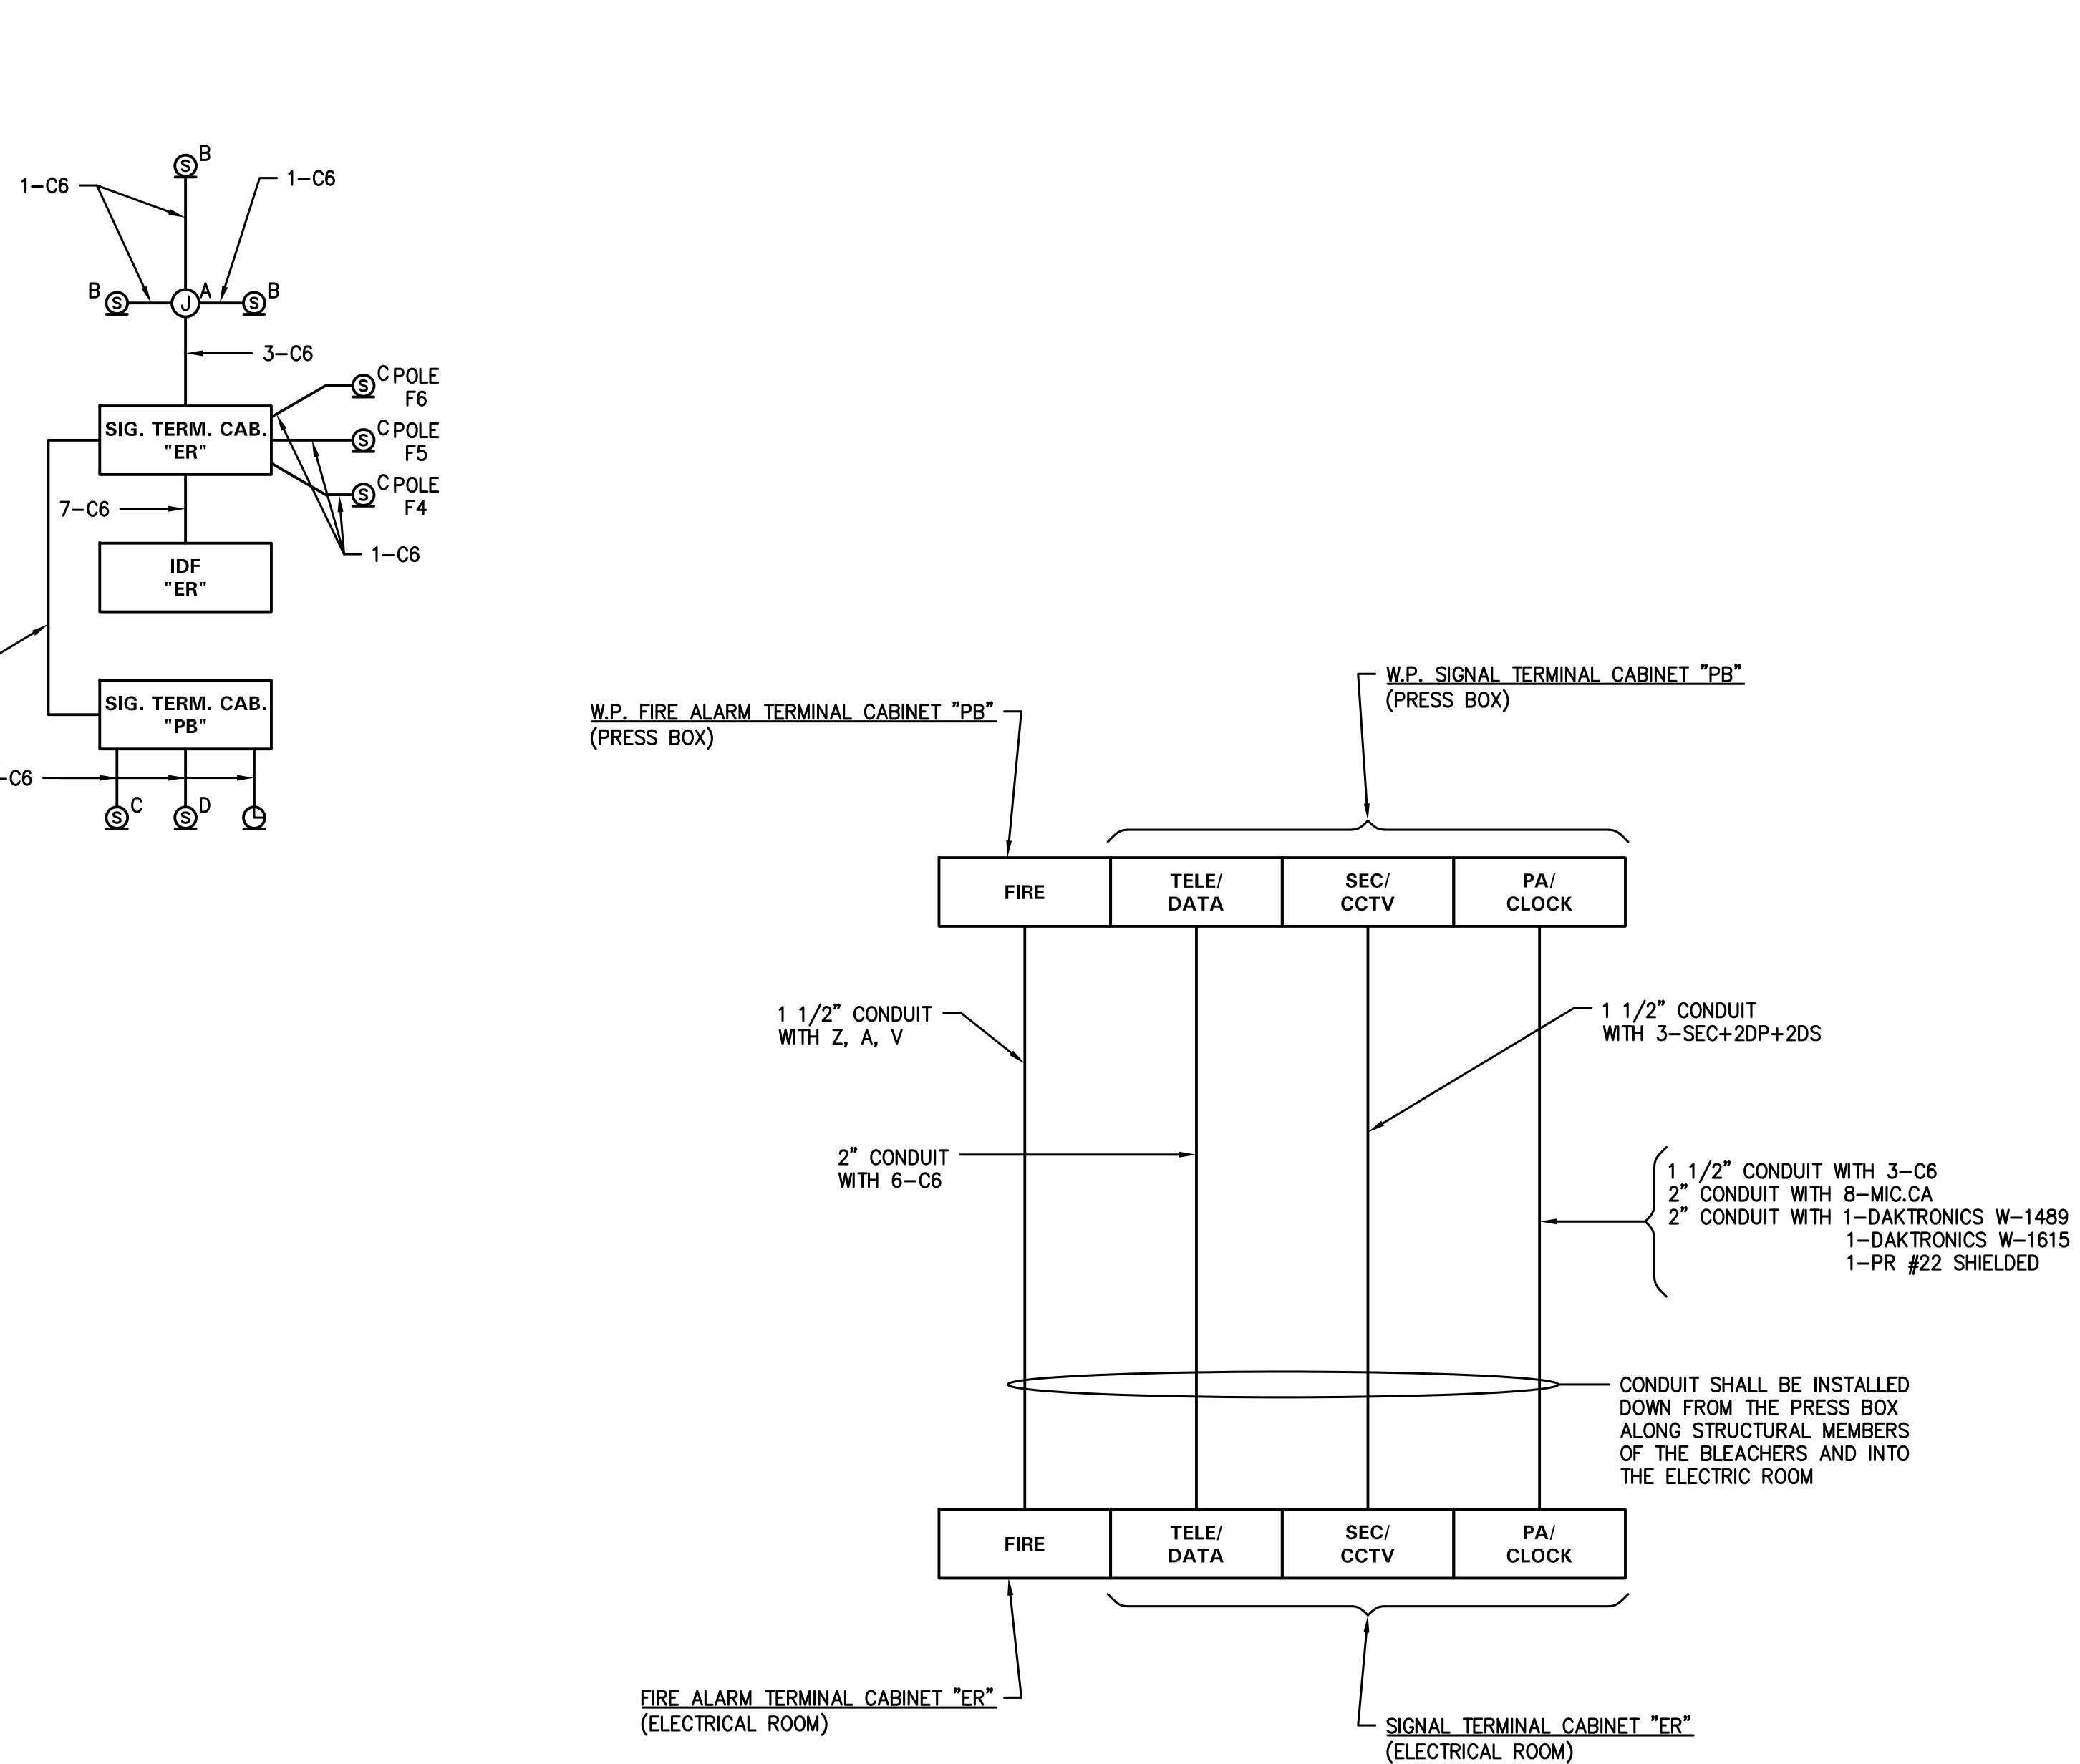

SIGNAL CONDUIT REQUIREMENTS BETWEEN PRESS BOX AND ELECTRICAL ROOM C
NO SCALE E5.02

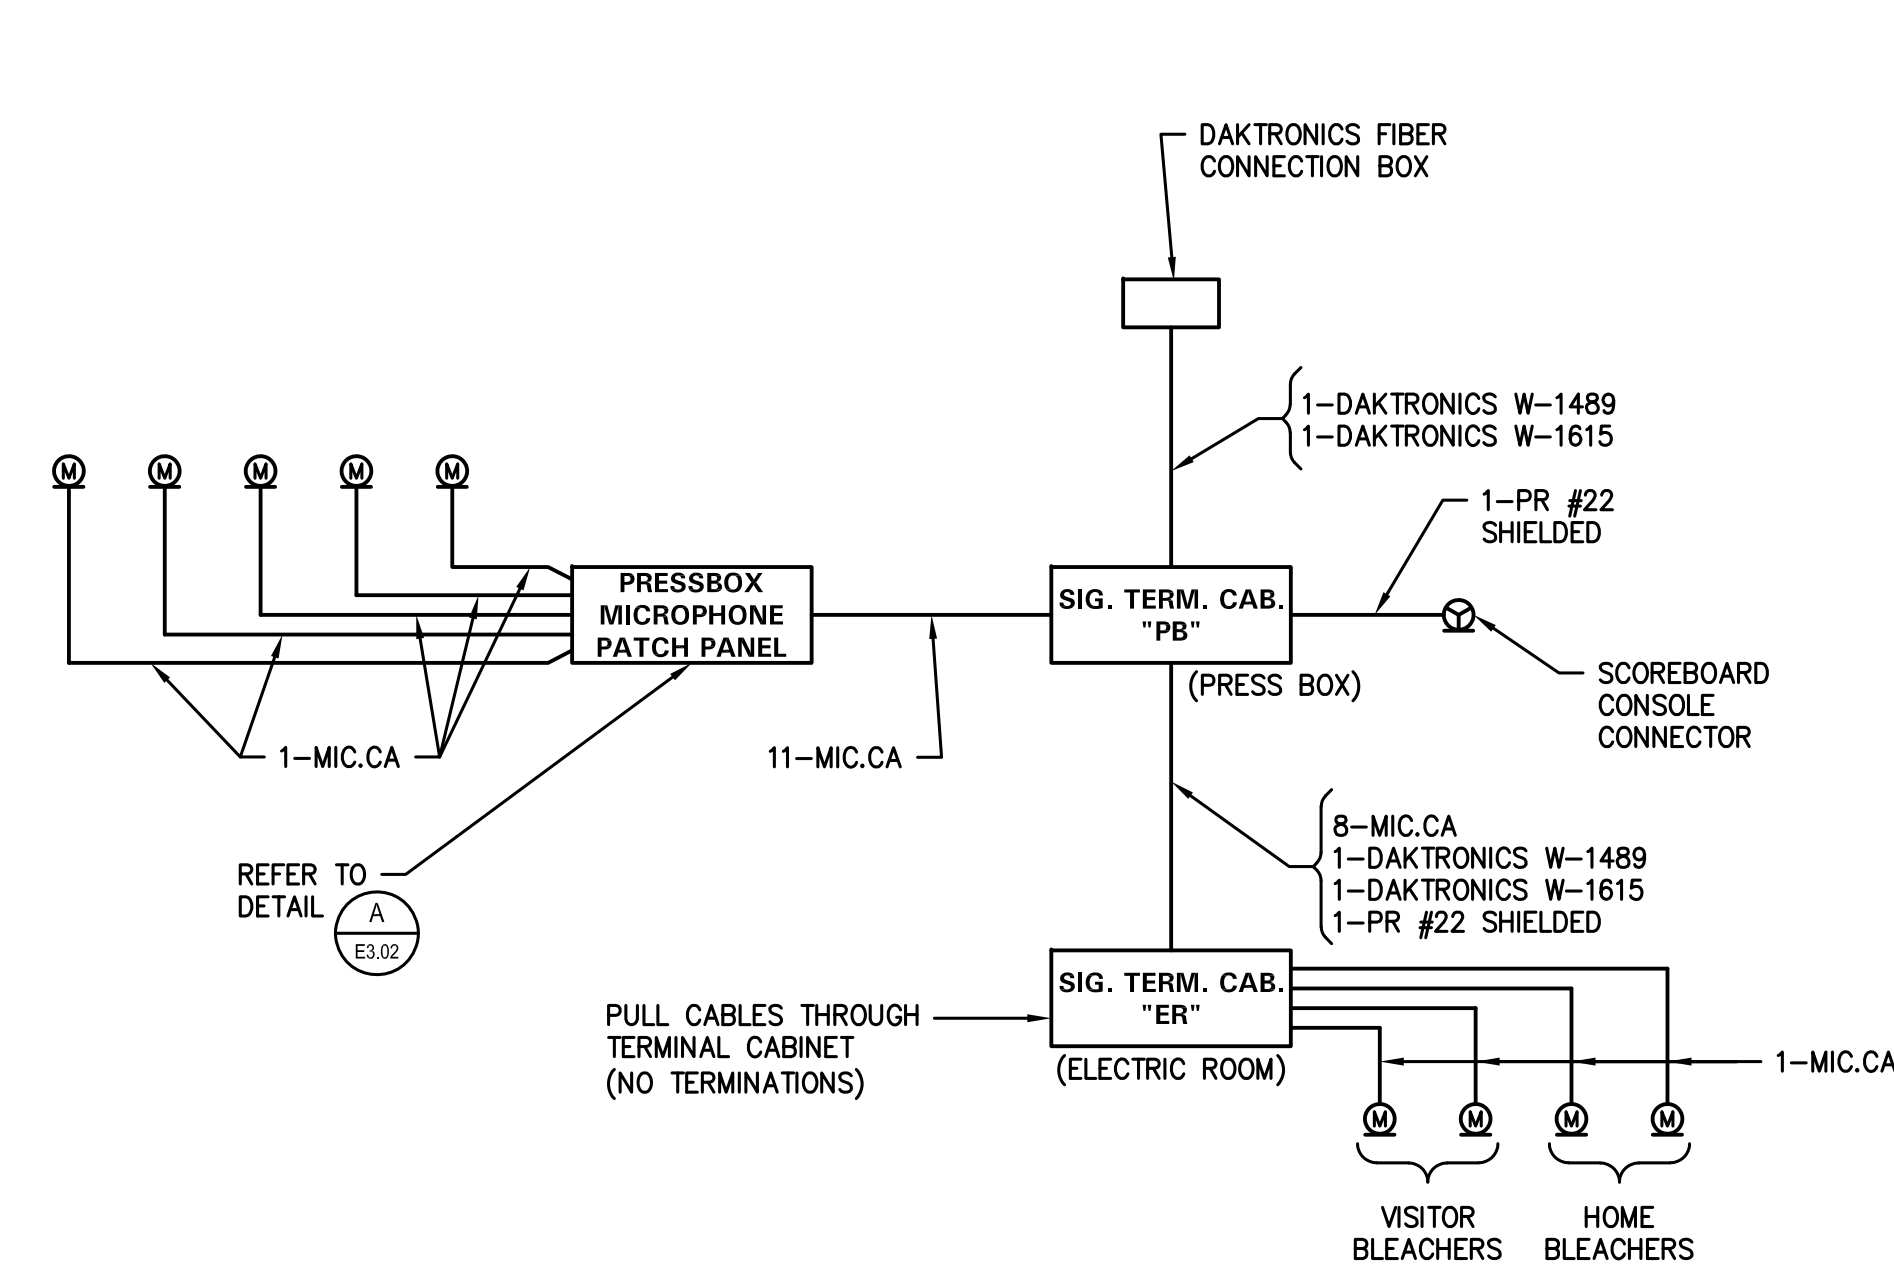

STADIUM PA & SCOREBOARD SYSTEMS RISER DIAGRAM B
NO SCALE E5.02

NORWALK LA MIRADA UNIFIED SCHOOL DISTRICT
LA MIRADA HIGH SCHOOL NEW FOOTBALL
STADIUM PROJECT
13520 ADELA DRIVE, LA MIRADA, CA 90638

DSA # 03-120551

NAC
ARCHITECTURE

NAC NO. 161-19015
DATE 12/10/2020

DSA BACKCHECK
SUBMISSION

SIGNAL SYSTEMS
RISER DIAGRAMS

E5.02