



LIGHTING LEGEND

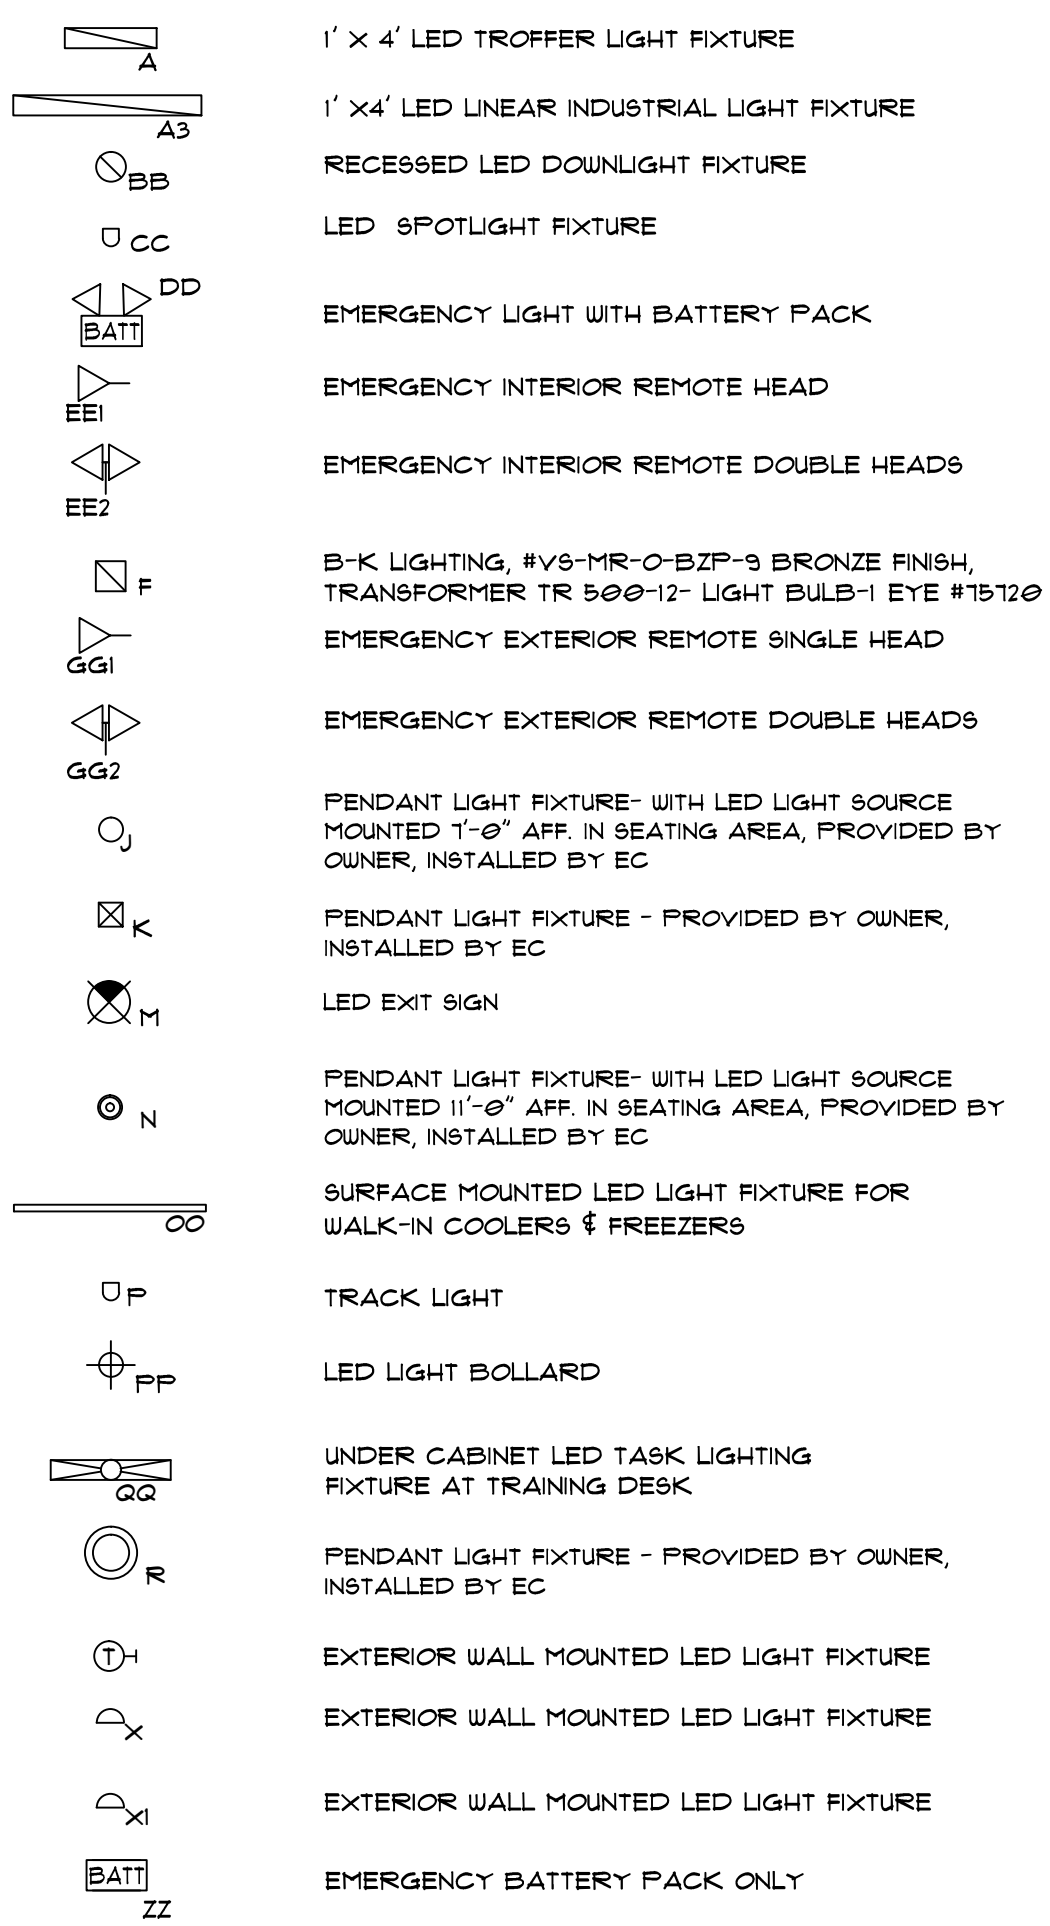

POWER LEGEND

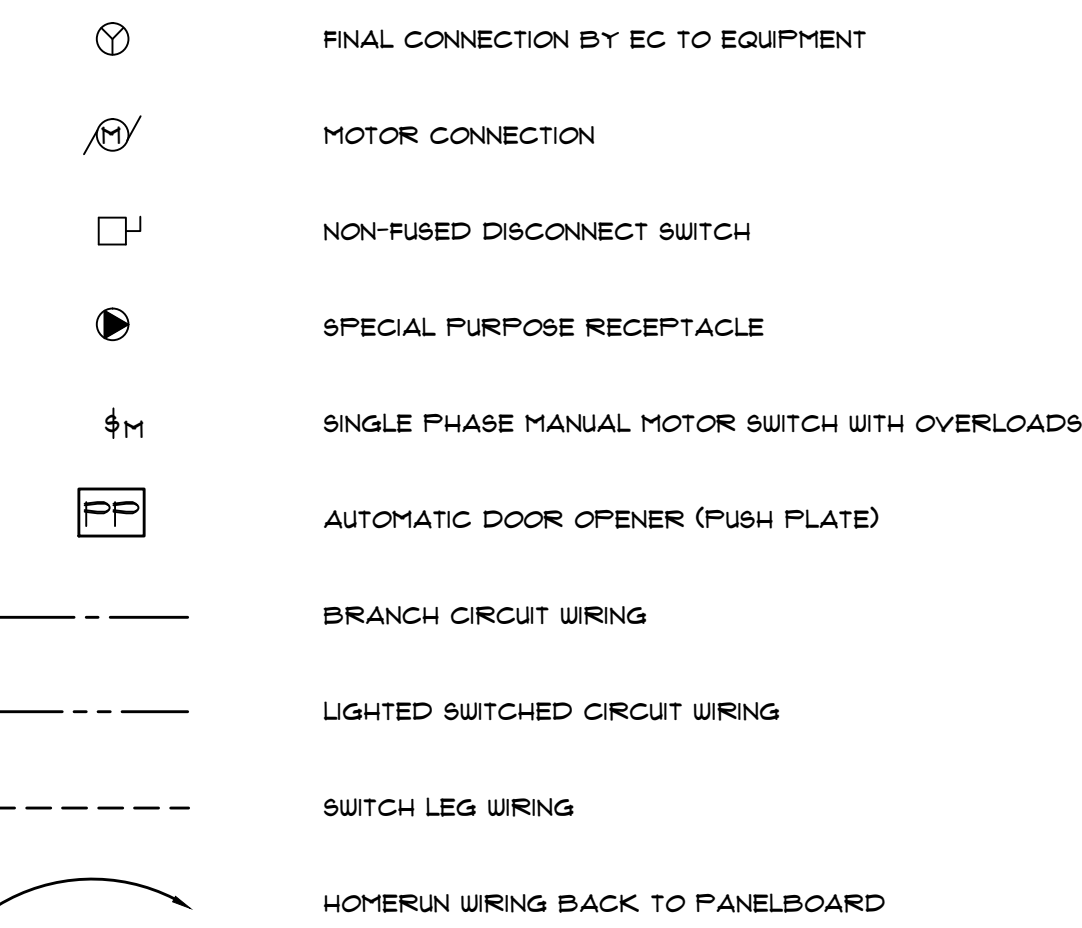

NOTE FOR ITEM #6.61:

- ONE(1) HUBBELL PFB1 FLOOR BOX W/ PFB1A ADAPTOR, HUBBELL CR20 RECEPTACLE (F-18), 9325 DUPLEX COVER AND 95916 ADAPTOR RING FOR POWER TO BAKERY CASE. TWO(2) HUBBELL PFB1 FLOOR BOX W/ PFB1A ADAPTOR, 9325 DUPLEX COVER AND 95916 ADAPTOR RING FOR FUTURE DATA AT THIS LOCATION.

NOTE FOR ITEM #1.25:

- TWO (2) HUBBELL PFB1 FLOOR BOX, EACH W/ PFB1A ADAPTOR, HUBBELL CR20 RECEPTACLE (J-16), 9325 DUPLEX COVER AND 95916 ADAPTOR RING FOR POWER TO NOVELTY FREEZER. ONE (1) HUBBELL PFB1 FLOOR BOX W/ PFB1A ADAPTOR, 9325 DUPLEX COVER AND 95916 ADAPTOR RING FOR FUTURE DATA AT THIS LOCATION.

NOTE FOR ITEM #8.86:

- ONE(1) HUBBELL PFB1 FLOOR BOX W/ PFB1A ADAPTOR, HUBBELL CR20 RECEPTACLE (J-24), 9325 DUPLEX COVER AND 95916 ADAPTOR RING FOR POWER TO GOLD RTE MERCHANDISER CASE. TWO(2) HUBBELL PFB1 FLOOR BOX W/ PFB1A ADAPTOR, 9325 DUPLEX COVER AND 95916 ADAPTOR RING FOR FUTURE DATA AT THIS LOCATION.

GENERAL ELECTRICAL NOTE:

- CONTRACTOR SHALL PROVIDE PLUG AS INDICATED ON SPECIFIED EQUIPMENT IN FOOD SERVICE EQUIPMENT SCHEDULE LOCATED ON THIS SHEET.

FOOD SERVICE EQUIPMENT SCHEDULE

Table with columns: SYMBOL, QUANTITY, DESCRIPTION, MANUFACTURER, MODEL, ELECTRICAL REQUIREMENTS, CONNECTION HEIGHT, NEMA CONFIGURATION, WIRE SIZE, TERMINATE CIRCUIT WITH, SUPPLY FROM PANELBOARD. Contains detailed specifications for various kitchen equipment like dispensers, coolers, ovens, and freezers.


POINT OF SALE EQUIPMENT SCHEDULE

Table with columns: SYMBOL, QUANTITY, DESCRIPTION, MANUFACTURER, MODEL, ELECTRICAL REQUIREMENTS, CONNECTION HEIGHT, NEMA CONFIGURATION, WIRE SIZE, TERMINATE CIRCUIT WITH, SUPPLY FROM PANELBOARD. Lists items like lottery ticket dispenser, cash register, order monitor, and touch screen.

NOTE FOR ITEM #10.10: STORE SERVER SHALL RUN THROUGH E-STOP CONTACTOR.

STORE EQUIPMENT SCHEDULE

Table with columns: SYMBOL, QUANTITY, DESCRIPTION, MANUFACTURER, MODEL, ELECTRICAL REQUIREMENTS, CONNECTION HEIGHT, NEMA CONFIGURATION, WIRE SIZE, TERMINATE CIRCUIT WITH, SUPPLY FROM PANELBOARD. Lists items like air curtain, fax machine, TV security, fly control, vector fly control systems, and water heater.

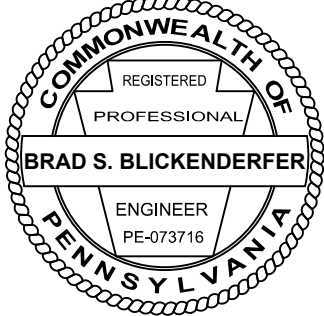

Convenience Architecture and Design P.C. 351 Sheet Way, Claysburg, PA 16625. (814) 239-6013

ELECTRICAL EQUIPMENT SCHEDULE

NEW SHEETZ STORE "HARRISON TOWNSHIP" (NATRONA HEIGHTS) 1902 CALIFORNIA AVENUE HARRISON TOWNSHIP, PA

SCALE: NONE DATE: 10/18/2016 DRAIN BY: BC/BSB FILENAME: 6426RE-L-E4



BID SET