


EDGE OF SLAB KEY

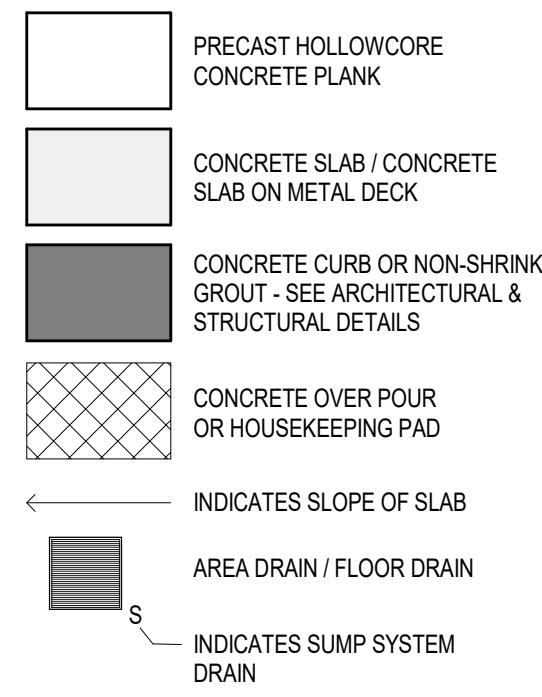


EDGE OF SLAB GENERAL NOTES:

1. ALL ELEVATIONS RELATIVE TO PROJECT DATUM +0.00 (ACTUAL ELEVATION 61.10)
2. ALL FLOOR ELEVATIONS ARE TO SLAB OR UNDERLAYMENT SUBSTRATE NOT TAKING INTO ACCOUNT THICKNESS OF FLOOR FINISHES
3. CROSS SLOPES AT PEDESTRIAN WALKING SURFACES SHALL NOT BE GREATER THAN 1/4" / FT.
4. SLOPE SLAB ON-GRADE OR GRADE MIN 1/4" / FT. AWAY FROM BUILDING UCN
5. GC TO NOTIFY ARCHITECT IF MATERIAL BETWEEN BUILDING FOUNDATION AND CANAL WALL CANNOT ACHIEVE 3'-0" MINIMUM FROST DEPTH FROM FINISH TO B.O. FOUNDATION


EDGE OF SLAB NOTES:

1. SLOPE OF DECK VARIES ALONG LENGTH OF DECK IN RELATION TO SLAB AT END OF BALCONY AND DEPTH

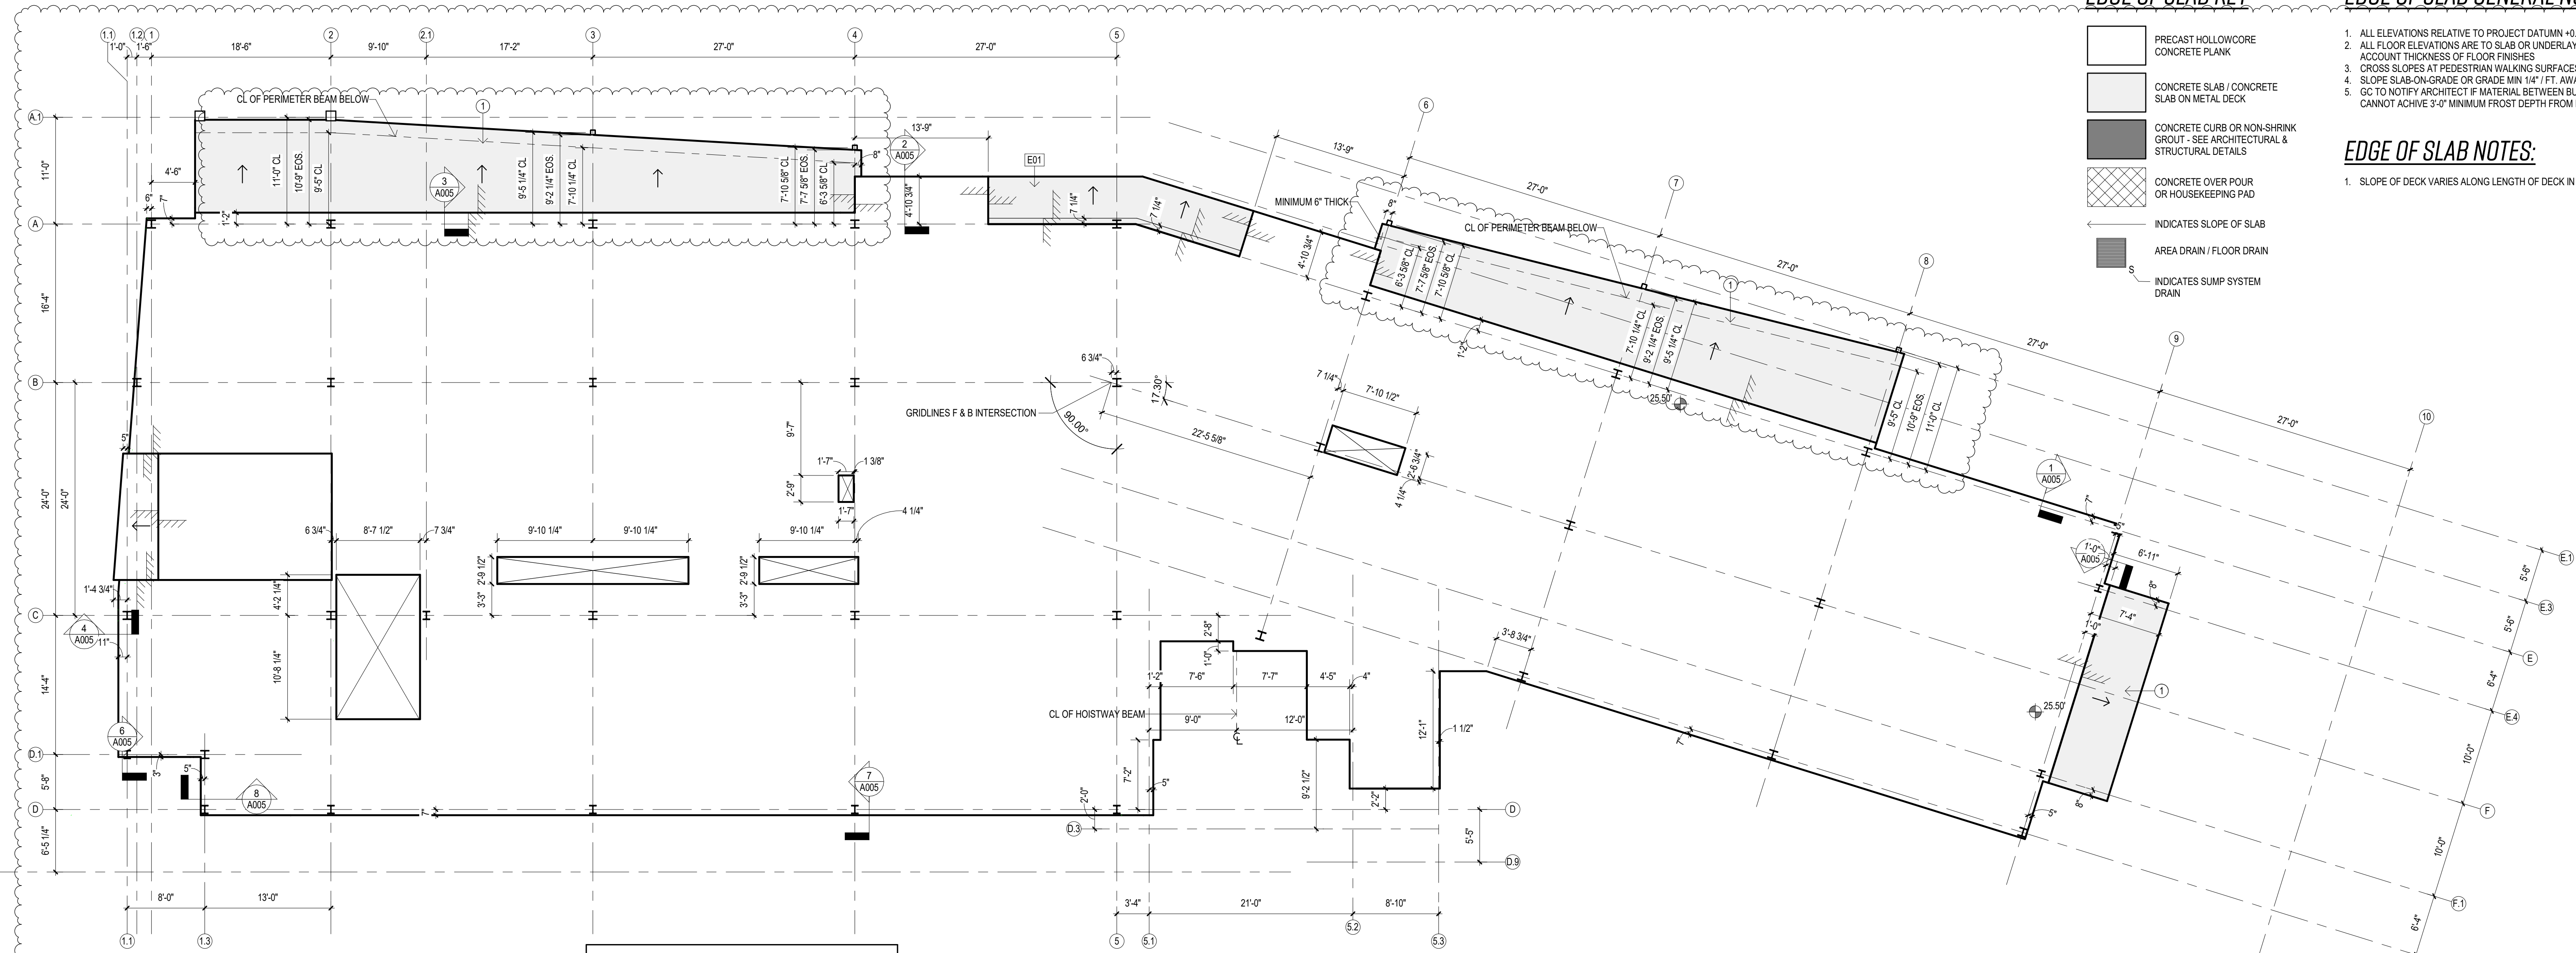

2 SECOND FLOOR - E.O.S. PLAN

A003 1/8" = 1'-0"

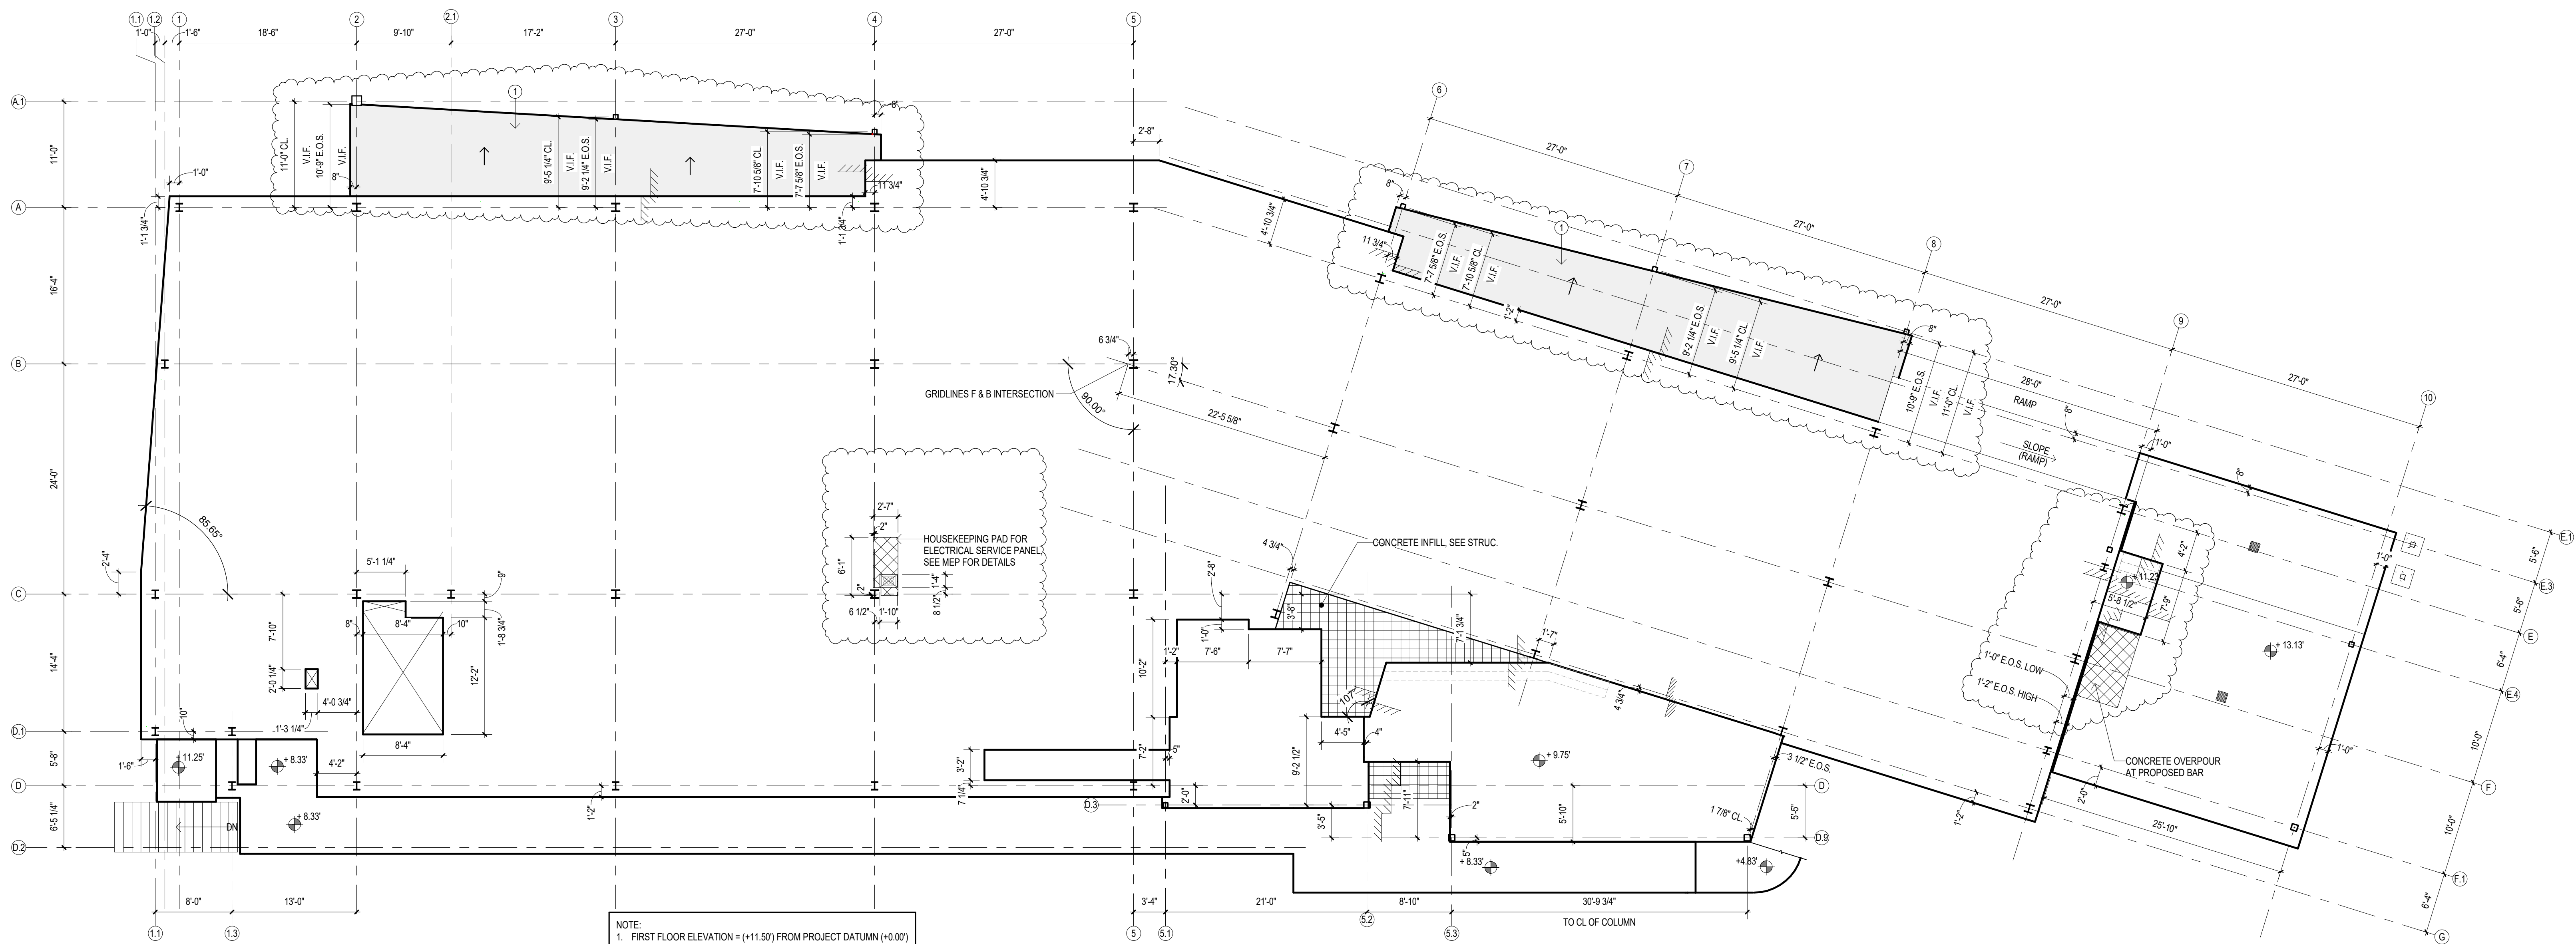

1 FIRST FLOOR - E.O.S. PLAN

A003 1/8" = 1'-0"