

RIVERHOUSE AT
Odette's

274 SOUTH RIVER ROAD
NEW HOPE, PA 18938

OWNER/ OPERATOR:
GATEWAY TO NEW HOPE, LLC
274 South River Road
New Hope, PA 18938

ARCHITECT:
STOKES ARCHITECTURE
1700 Sansom Street
Philadelphia, PA 19103
tel: (215) 523-9190

INTERIOR DESIGNER
BALONGUE DESIGN INC
707 Matsonford Road
Villanova, PA 19085
tel: (610) 525-7593
fax: (610) 525-7594

CIVIL ENGINEER:
VAN CLEEF ENGINEERING
ASSOCIATES, LLC
501 North Main Street
Doylestown, PA 18901
tel: (215) 345-1076
fax: (215) 345-1730

STRUCTURAL ENGINEER:
O'DONNELL & NACCARATO
111 S. Independence Mall East Suite 950
Philadelphia, PA 19106
tel: (215) 925-3788


MEP ENGINEER:
WICK FISHER WHITE
111 S. Independence Mall East Suite 400
Philadelphia, PA 19106
tel: (215) 627-0200
fax: (215) 627-0240

LIGHTING DESIGNER
BRIAN ORTER LIGHTING DESIGN LLC
227 W. 29th St 8th Floor
New York, NY 10001
tel: (646) 502-7568



4 NORTH/SOUTH BUILDING SECTION - LONG - 4
1/8" = 1'-0"

3 NORTH/SOUTH BUILDING SECTION - LONG - 3
1/8" = 1'-0"

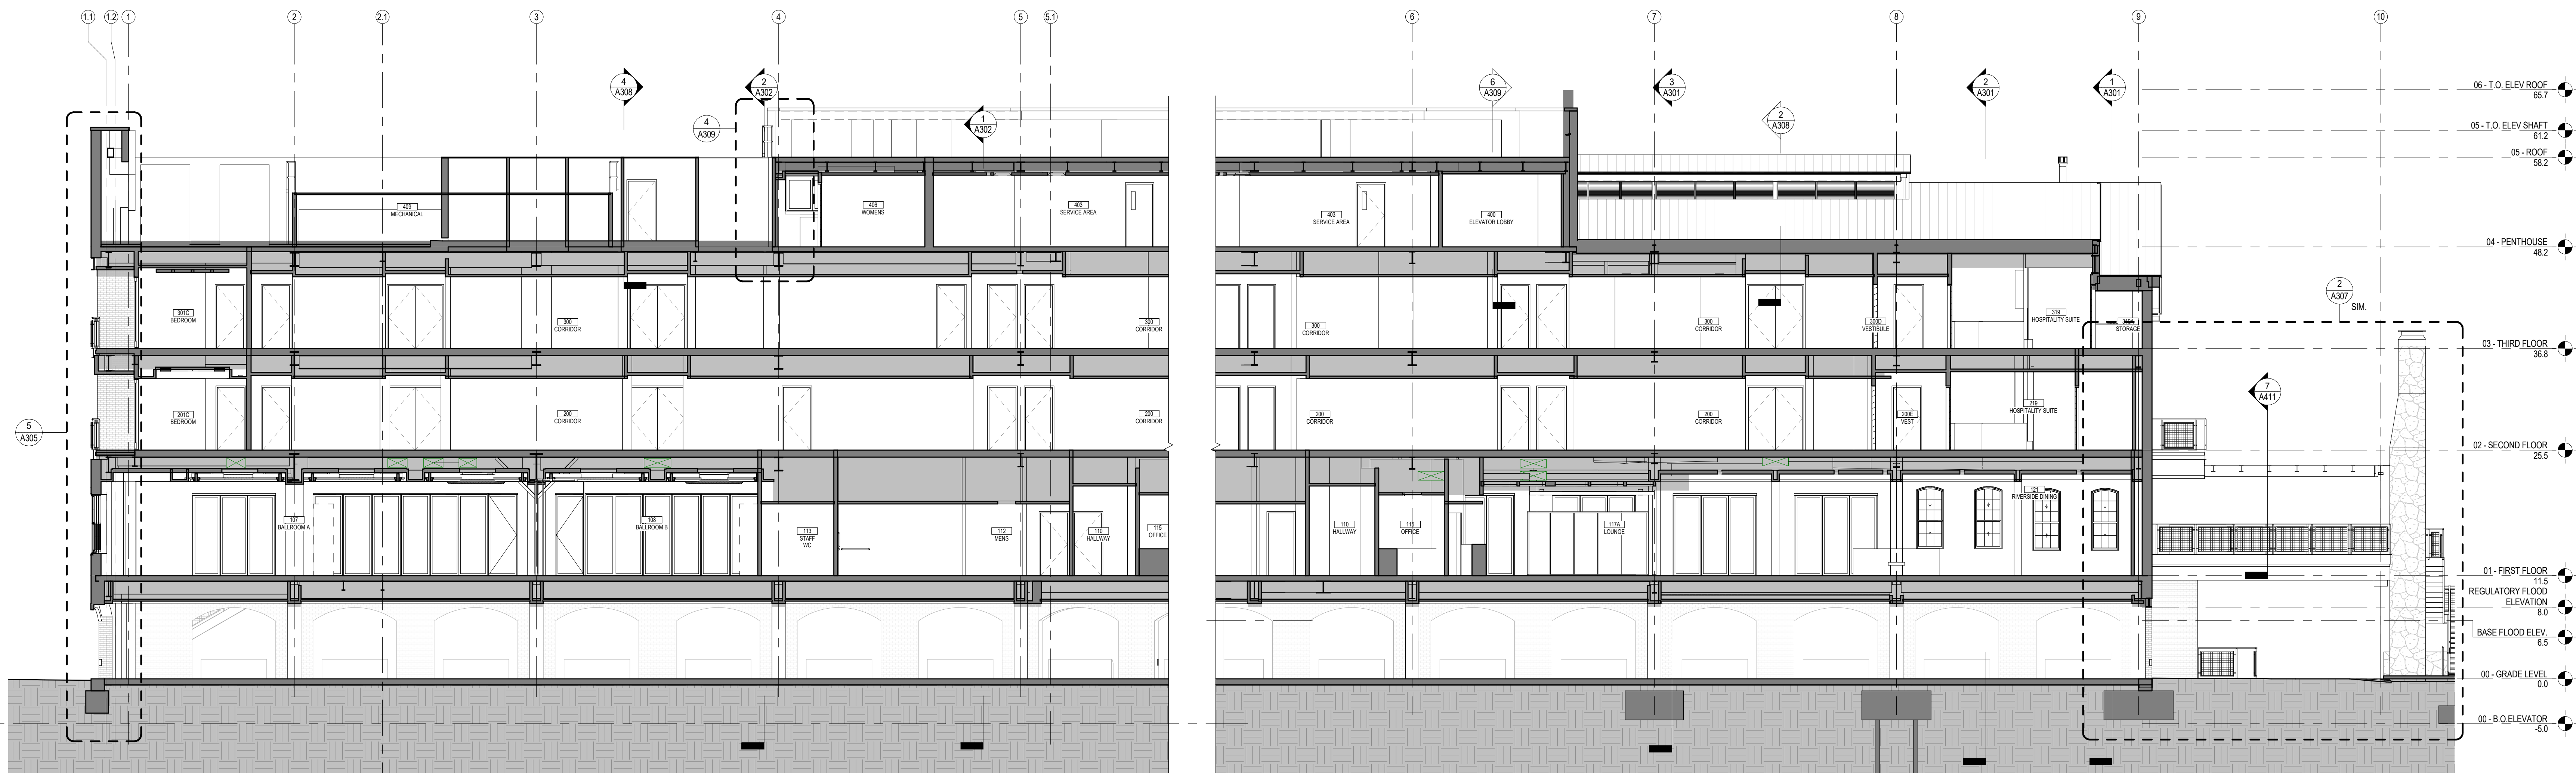

2 NORTH/SOUTH BUILDING SECTION - LONG - 2
1/8" = 1'-0"

1 NORTH/SOUTH BUILDING SECTION - LONG - 1
1/8" = 1'-0"

STOKES.
ARCHITECTURE + DESIGN
STOKESARCH.COM

SEAL

0 ISSUE FOR PERMIT 2019-0228

MARK REVISIONS DATE

ALL DIMENSIONS AND RELATIONSHIPS MUST BE VERIFIED BY
CONTRACTOR. THE ARCHITECT IS TO BE NOTIFIED OF ANY
DISCREPANCIES BEFORE PROCEEDING WITH THE CONSTRUCTION.
DO NOT SCALE FROM DRAWINGS.

PROJECT #:
FILENAME: Odettes_v2017_current.rvt
DRAWN: Author
CHECKED: Checker
DATE: 2019-0228

PERMIT SET

BUILDING SECTIONS

DRAWING

A303