


3 ENLARGED TOILET ROOM PLAN AT PENTHOUSE

2 ENLARGED PLAN - STAFF WATER CLOSET

4 ENLARGED TOILET ROOM PLAN AT BALLROOM LOBBY

3/8" = 1'-0"

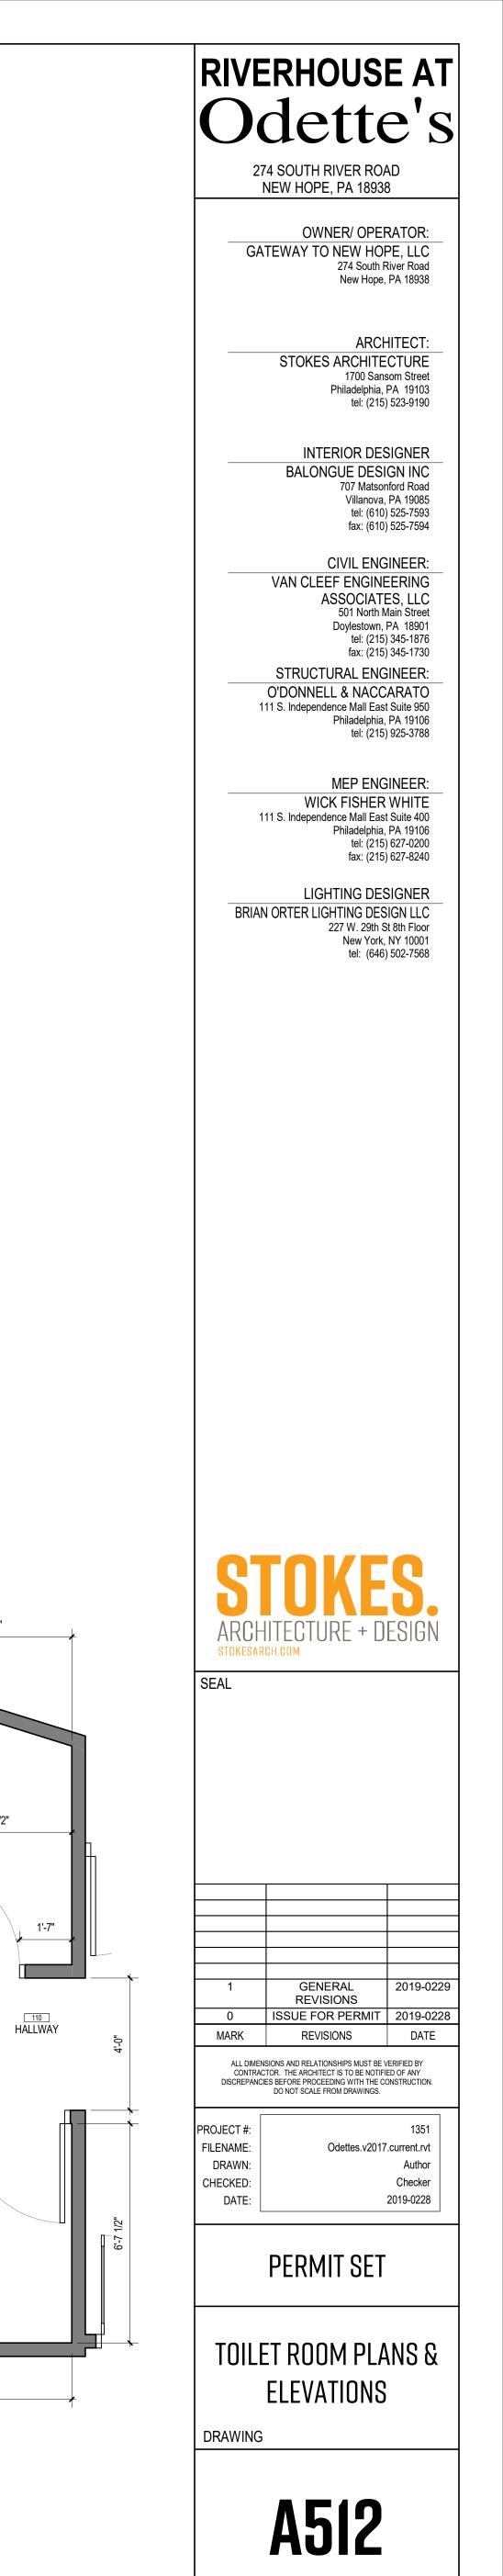

6'-4 1/4"

JANITORS' CLOSET

6'-4 1/4"

25'-10 1/4"

1 ENLARGED PLAN - PUBLIC TOILET ROOMS

A512 3/8" = 1'-0"

<u>♀</u> 4'-9 1/2"