


FLOOR ASSEMBLY #4

DESCRIPTION: PRECAST SOLID
CONCRETE PLANK
FIRE RATING: 1 HR
STC RATING: STC-55, IIC-55
REFERENCE: UL# K917


4 FLOOR ASSEMBLY 4 - UL K917
A603 3" = 1'-0"

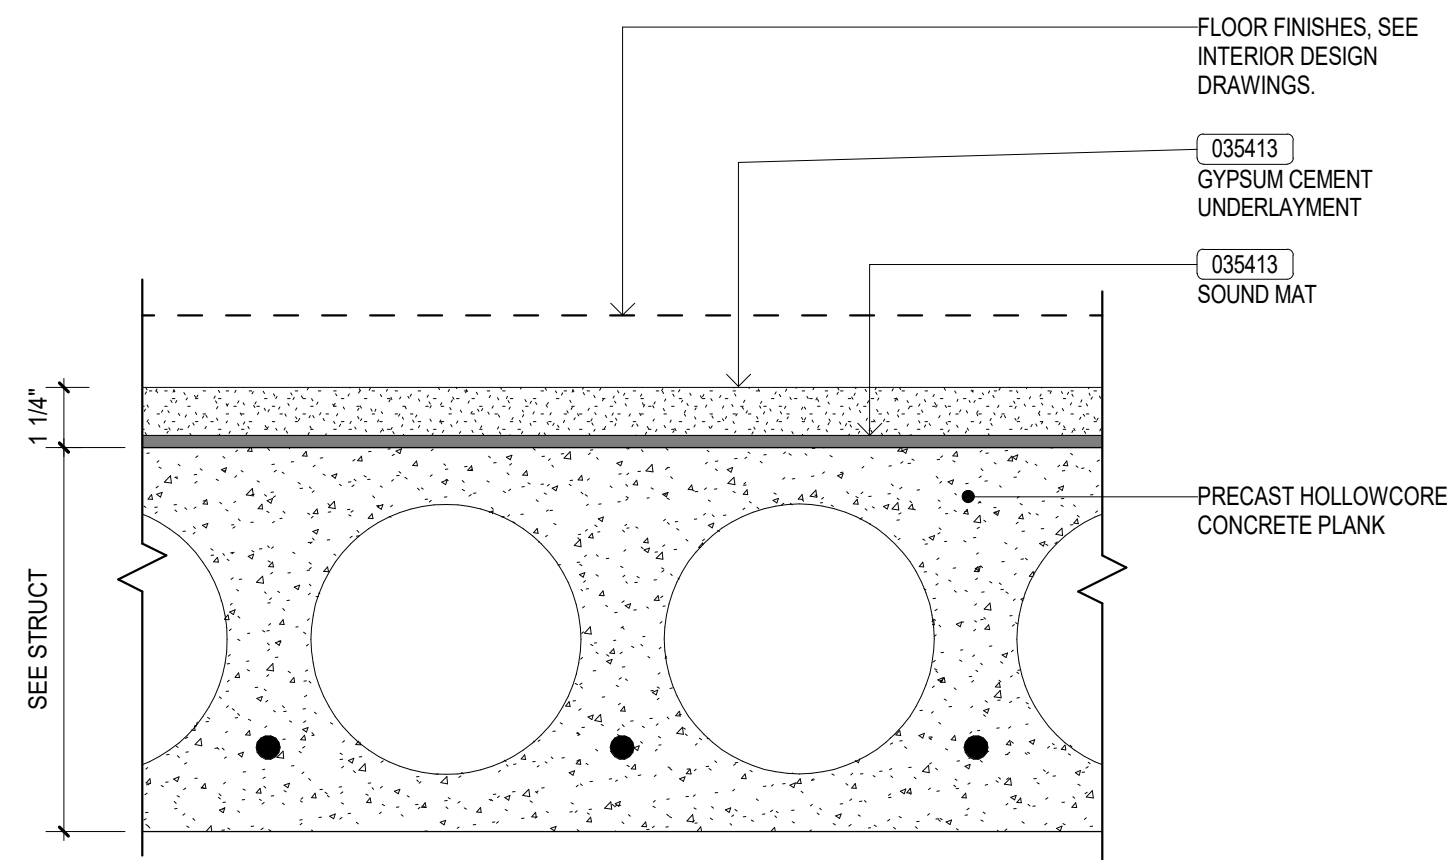

FLOOR ASSEMBLY #3

DESCRIPTION: PRECAST HOLLOWCORE
CONCRETE PLANK
FIRE RATING: 1 HR
STC RATING: STC-55, IIC-55
REFERENCE: UL# J920


7 FLOOR ASSEMBLY 3 - UL J920
A603 3" = 1'-0"

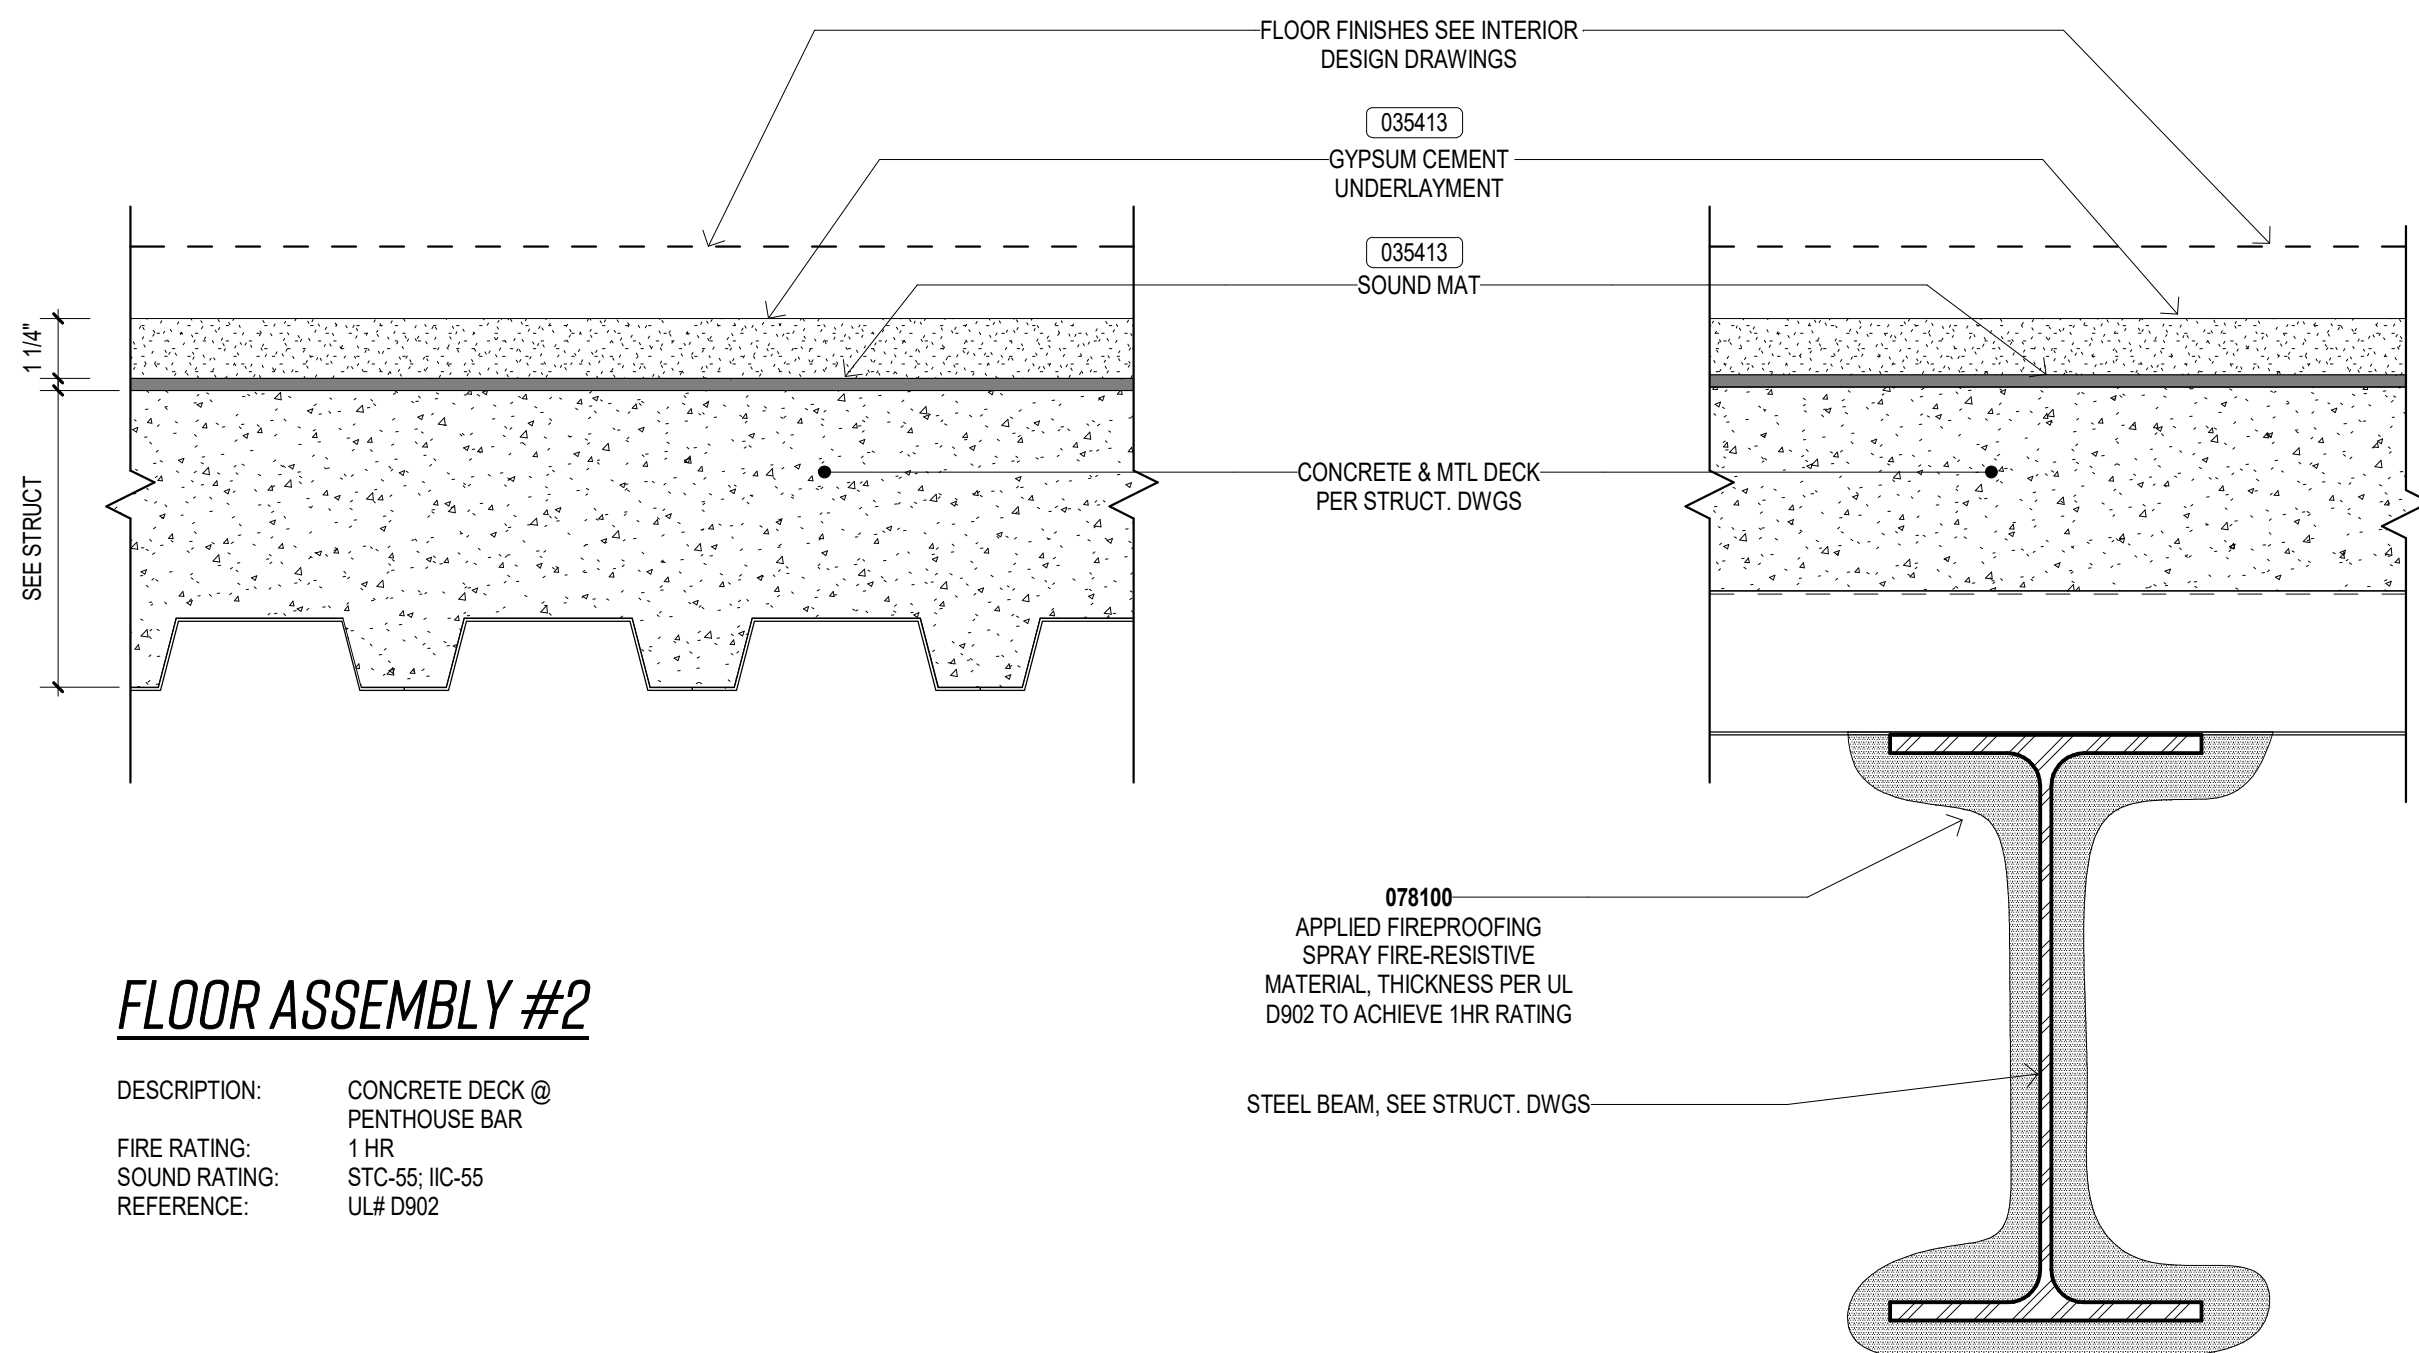

FLOOR ASSEMBLY #2

DESCRIPTION: CONCRETE DECK @
PENTHOUSE BAR
FIRE RATING: 1 HR
SOUND RATING: STC-55, IIC-55
REFERENCE: UL# D902

2 FLOOR ASSEMBLY 2 - UL D902
A603 3" = 1'-0"

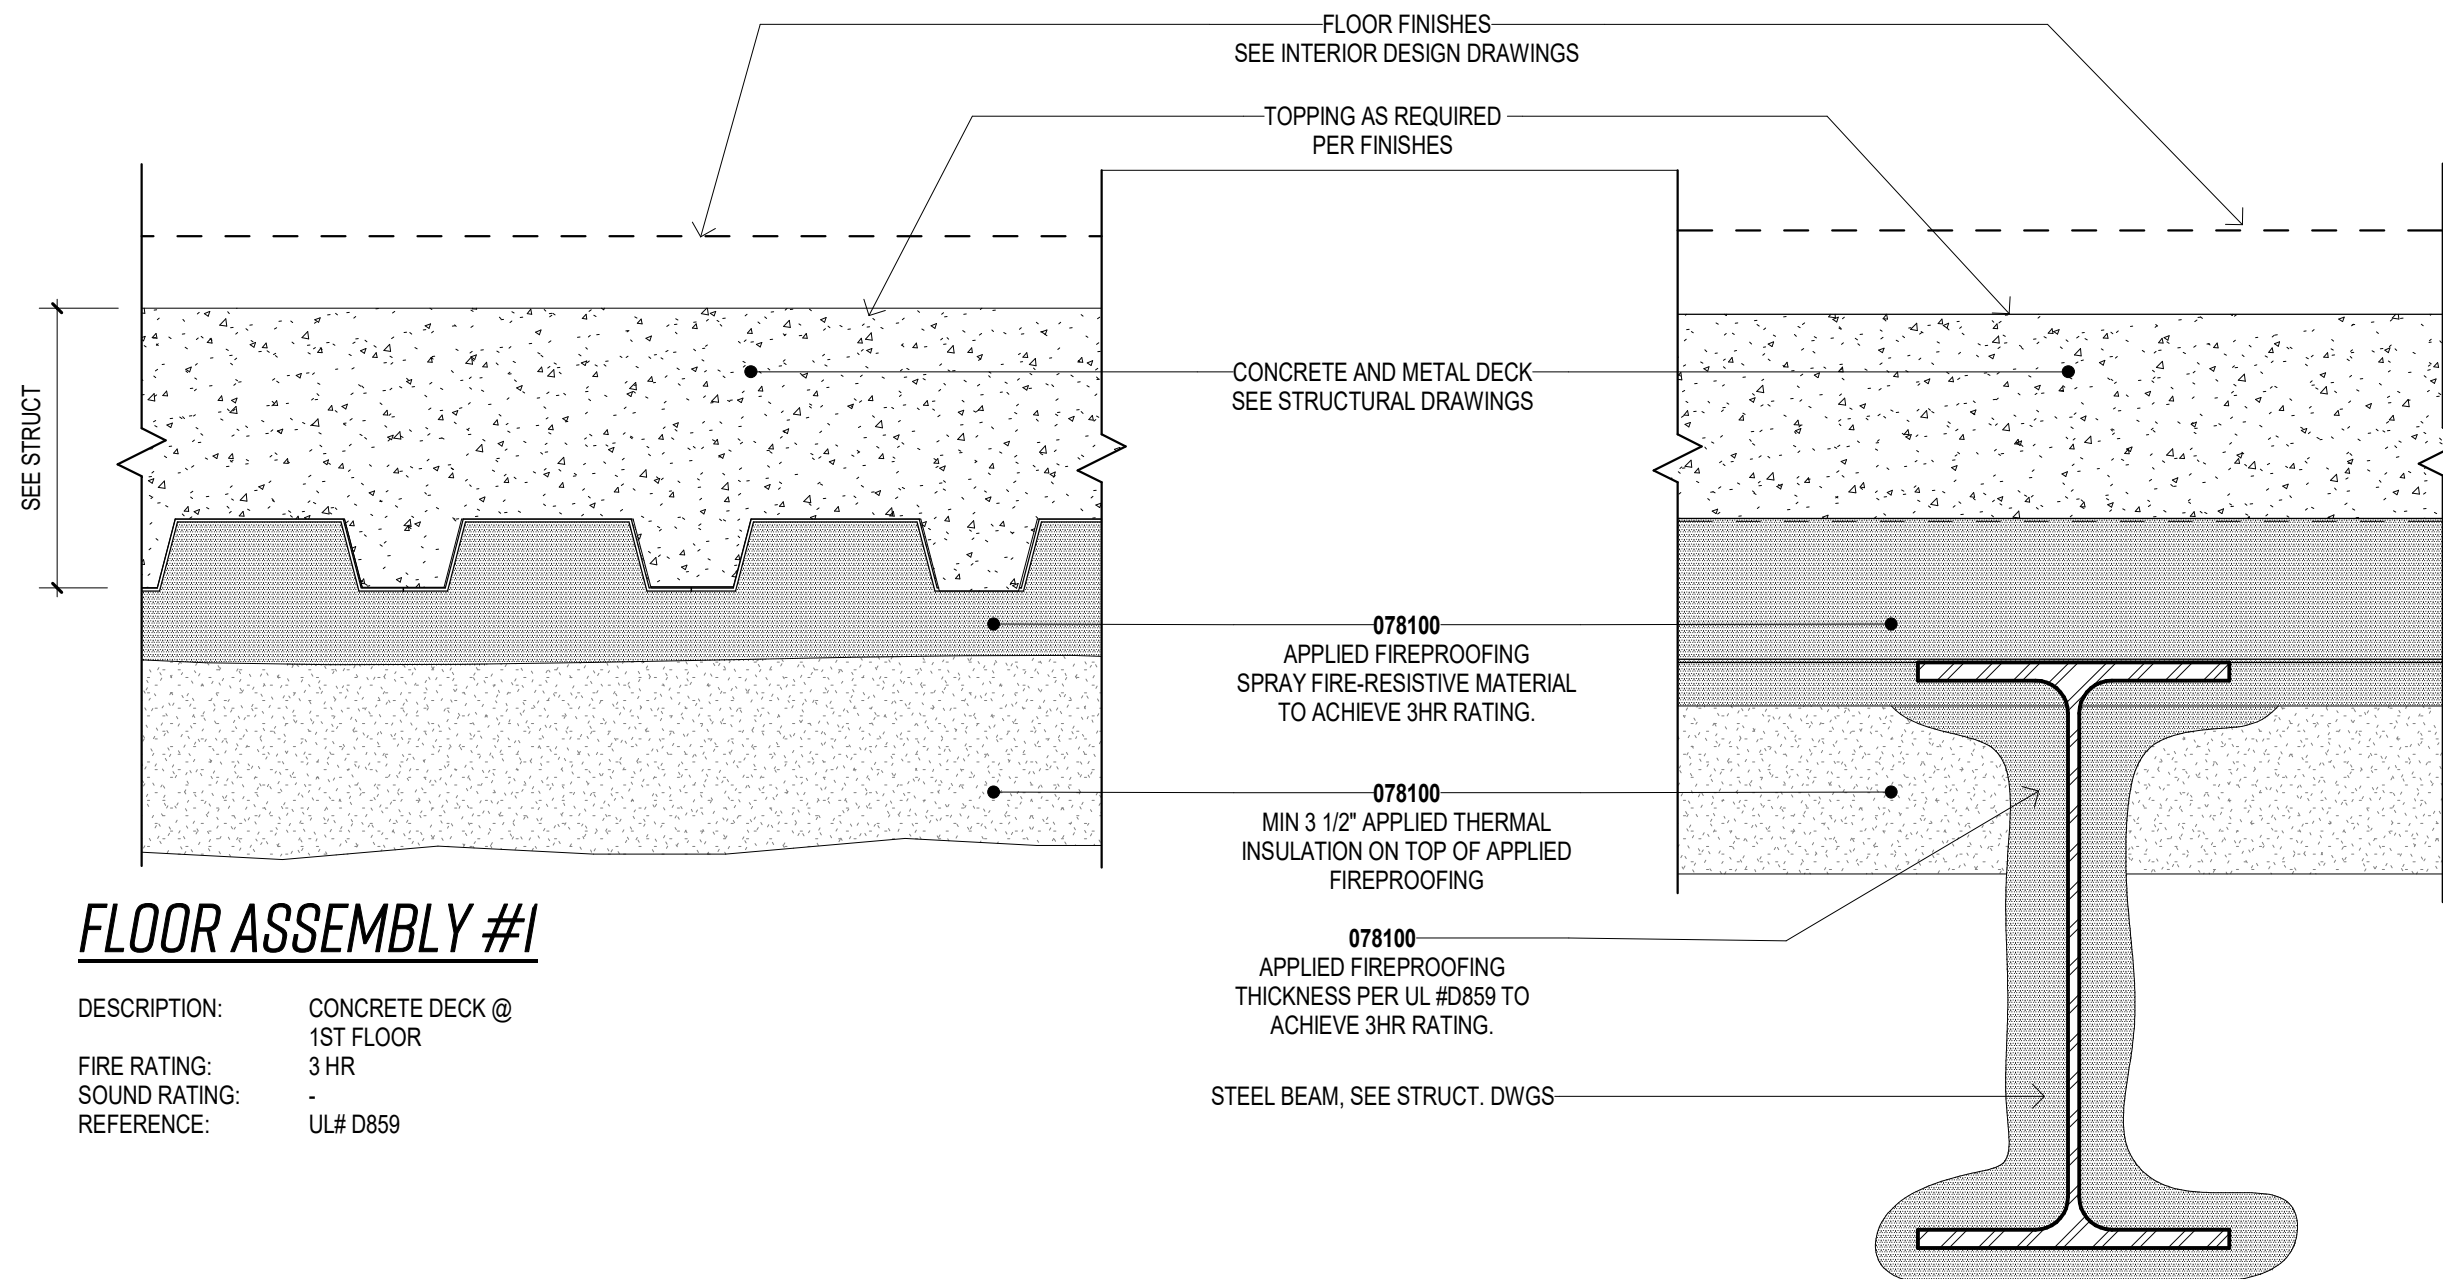

FLOOR ASSEMBLY #1

DESCRIPTION: CONCRETE DECK @
1ST FLOOR
FIRE RATING: 3 HR
SOUND RATING: -
REFERENCE: UL# D859

1 FLOOR ASSEMBLY 1 - UL D859
A603 3" = 1'-0"