


DRAWING NOTES :

- 1 PROVIDE AN ADDITIONAL UNSWITCHED HOT TERMINAL BLOCK FOR EACH CIRCUIT BREAKER WITHIN PANEL.

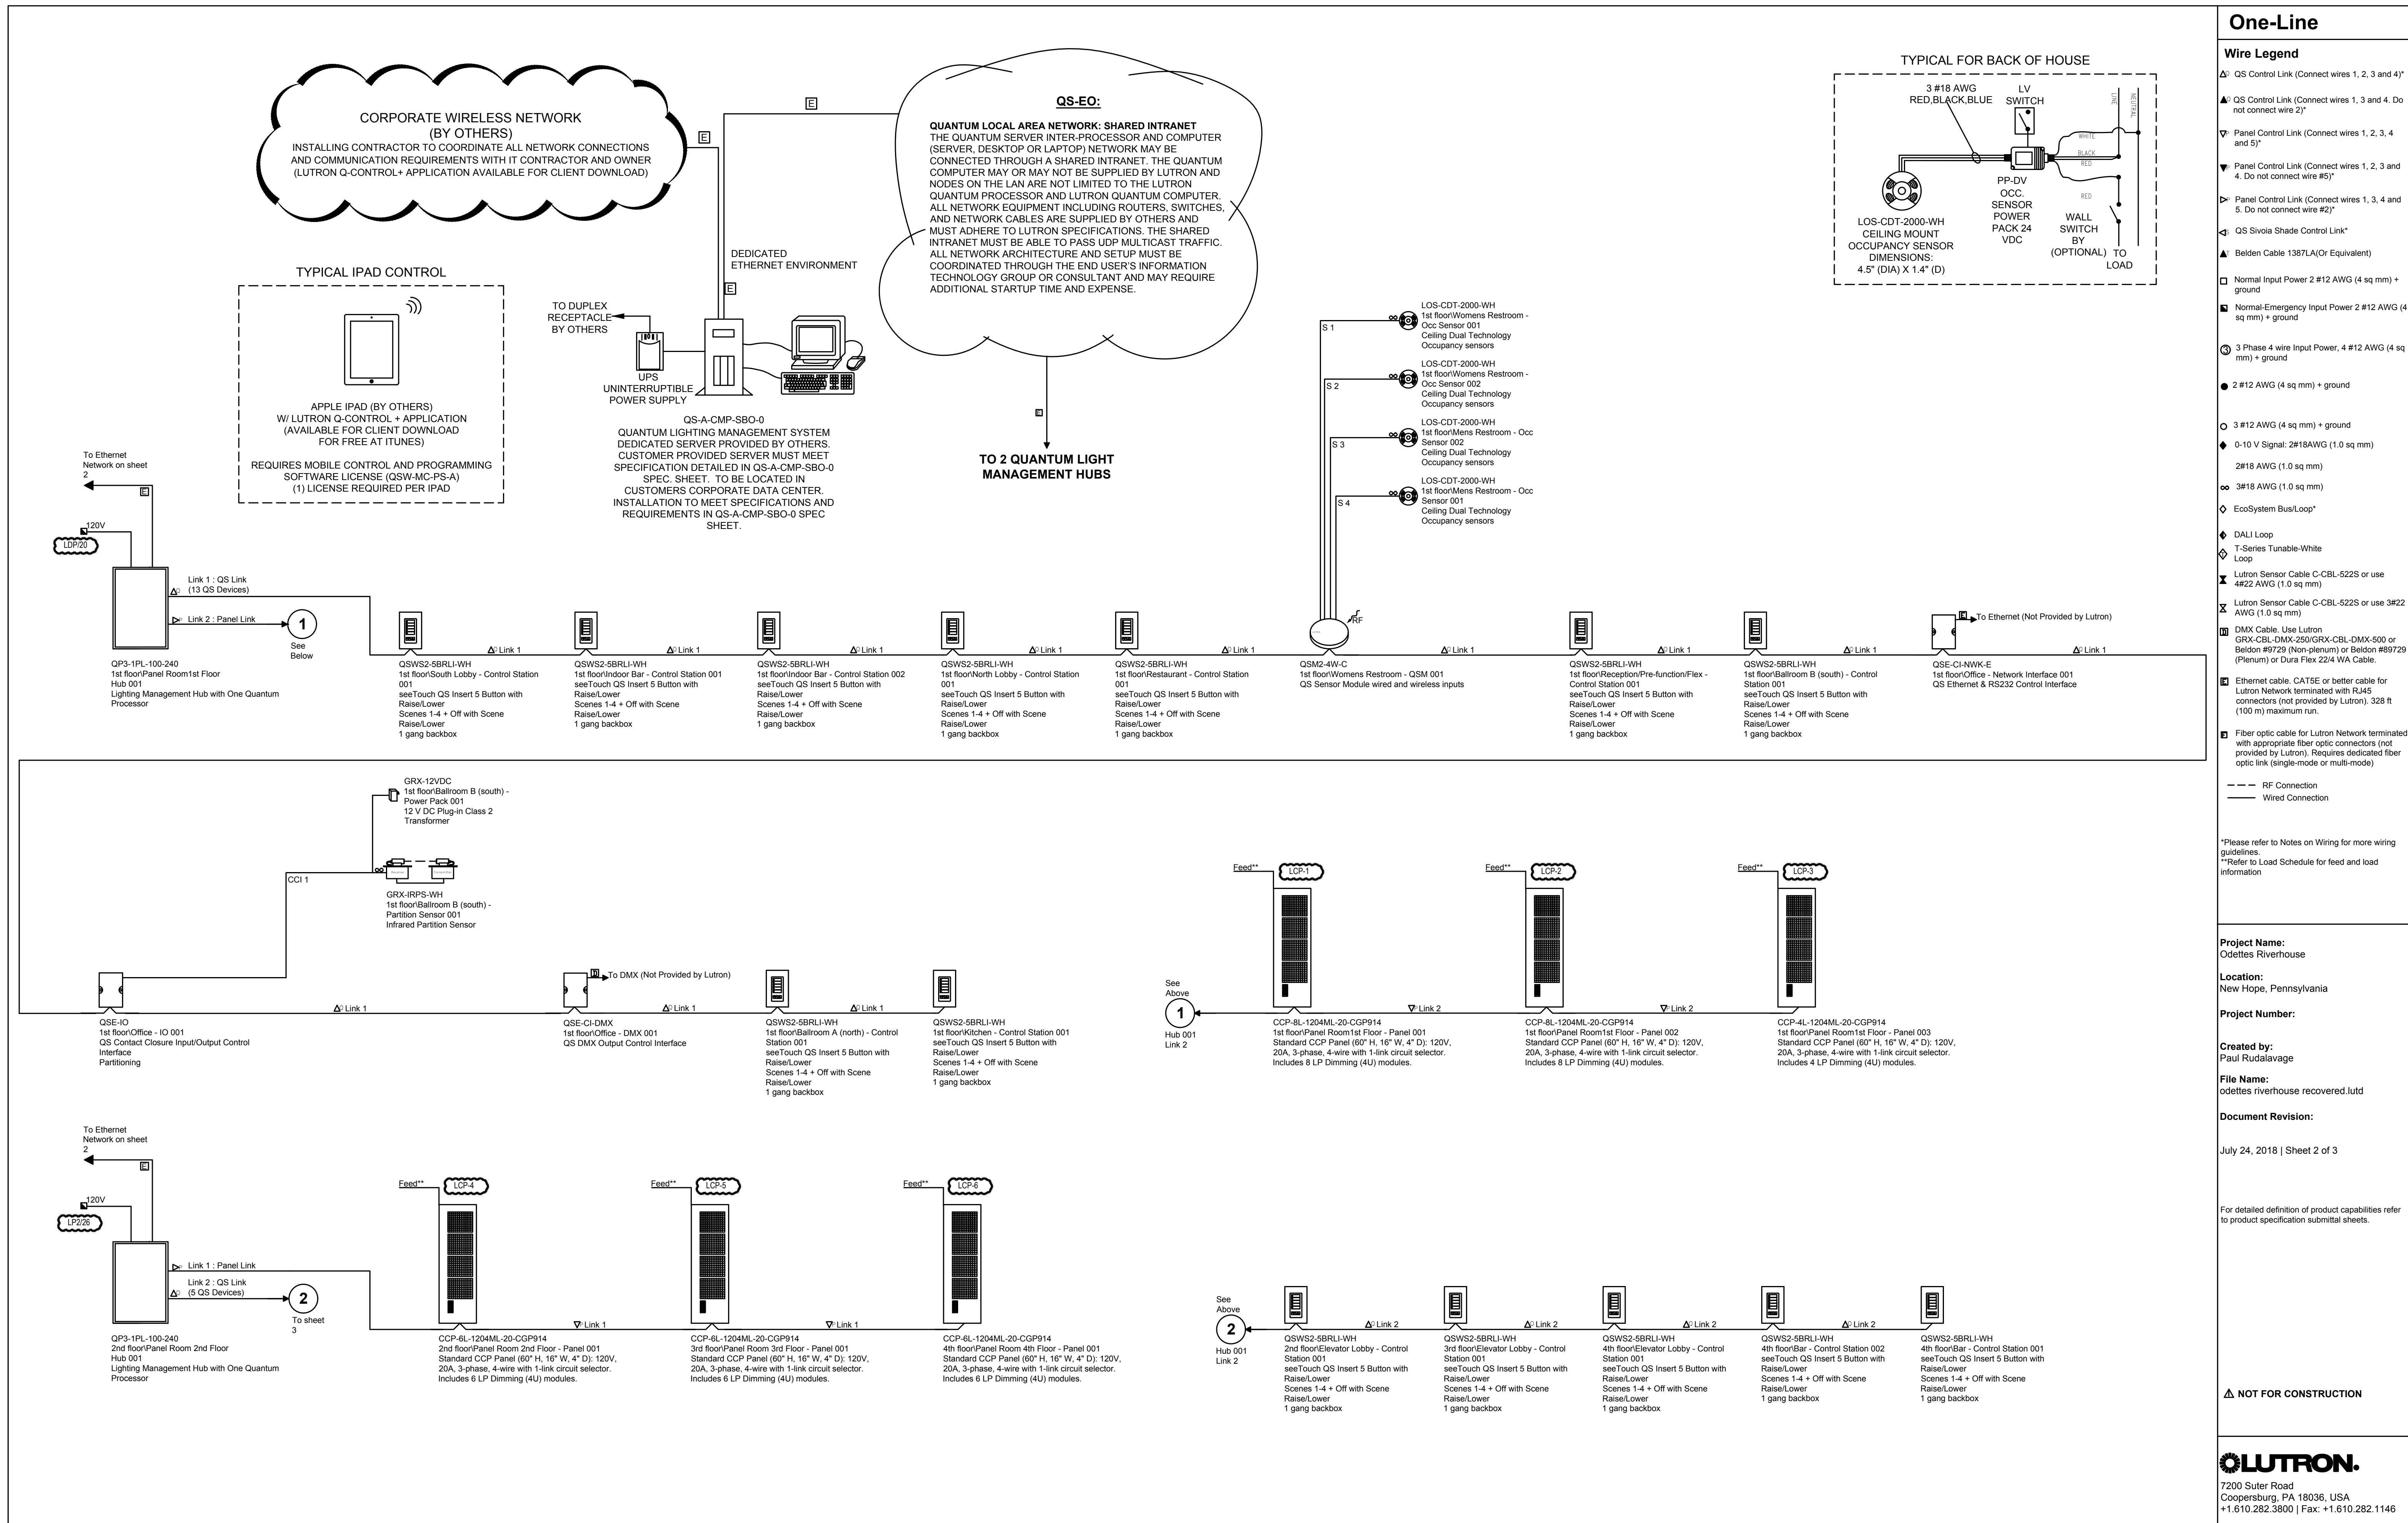

Lutron Designer 11.1

RIVERHOUSE AT  
Odette's

274 SOUTH RIVER ROAD  
NEW HOPE, PA 18838

OWNER/ OPERATOR:

GATEWAY TO NEW HOPE, LLC  
274 South River Road  
New Hope, PA 18838

ARCHITECT:

STOKES ARCHITECTURE  
2103 Shiloh Street  
Philadelphia, PA 19103  
tel: (215) 523-9190

INTERIOR DESIGNER:

BALONGUE DESIGN INC  
707 Malsford Road  
Villanova, PA 19085  
tel: (610) 525-7593  
fax: (610) 525-7594

CIVIL ENGINEER:

VAN CLEEF ENGINEERING  
ASSOCIATES, LLC  
501 North Main Street  
Doylesstown, PA 18901  
tel: (215) 345-1876  
fax: (215) 345-1730

STRUCTURAL ENGINEER:

ODONNELL & NACCARATO  
111 S. Independence Mall East Suite 950  
Philadelphia, PA 19108  
tel: (215) 925-3788

MEP ENGINEER:

WICK FISHER WHITE  
111 S. Independence Mall East Suite 400  
Philadelphia, PA 19106  
tel: (215) 627-8020  
fax: (215) 627-8040

LIGHTING DESIGNER:

BRIAN ORTER LIGHTING DESIGN LLC  
227 W. 29th St 8th Floor  
New York, NY 10001  
tel: (646) 502-7568

STOKES.  
ARCHITECTURE + DESIGN  
STOKESARCH.COM

SEAL

ISSUE FOR CONSTRUCTION	02.28.2019
3	COMMISSIONING COMMENTS
2	PERMIT SET
1	90% PRICING SET

MARK	REVISIONS	DATE

PROJECT #	140145.001
FILENAME	
DRAWN	WFW
CHECKED	WFW
DATE	07/25/18

ISSUE FOR CONSTRUCTION  
02-28-2019

ELECTRICAL DETAILS - LUTRON  
ONE LINE DIAGRAM

DRAWING

E-22