



GARAGE LEVEL

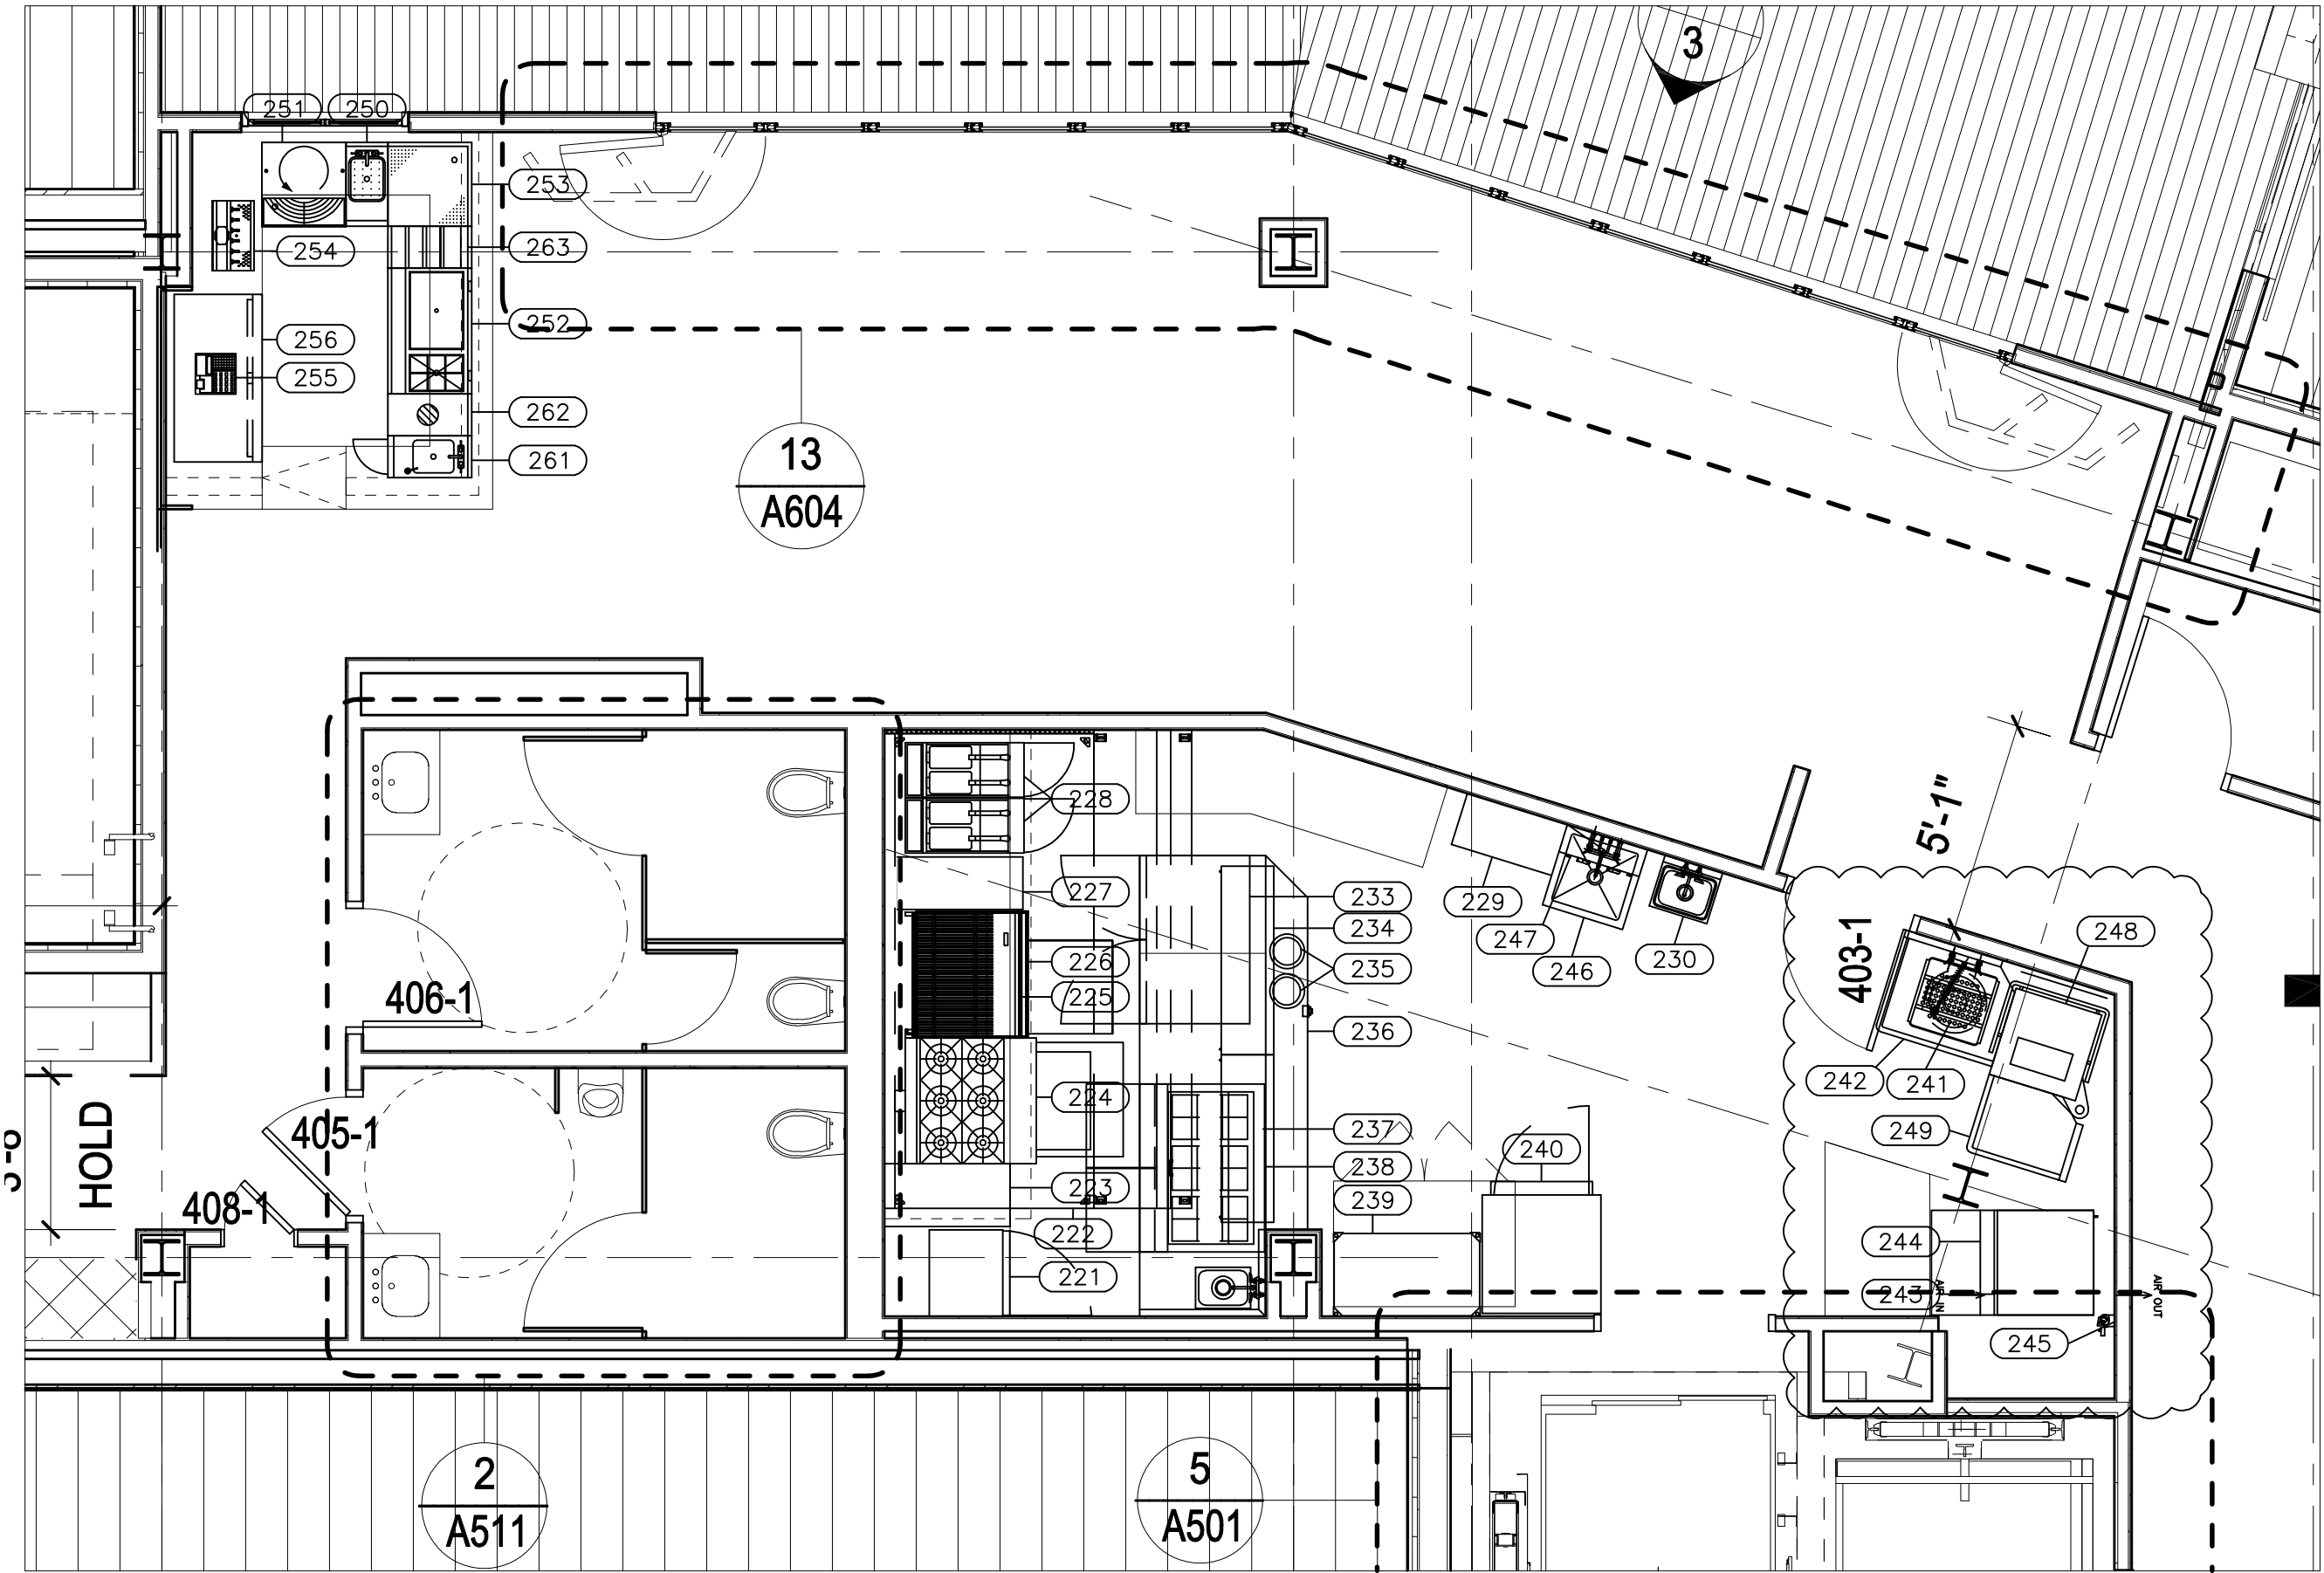

PENTHOUSE LEVEL

EQUIPMENT SCHEDULE			
Item No	Qty	Description	Equipment Remarks
201	1	Open Number	
202	1	Open Number	
203	2	Staging Table, Mobile	
204	3	Rack, Dunnage	
205	9	Shelving, Wire	
206	1	Walk in Complex	
207	1	Evaporator Coil, Bev. Bev. Ref.	
208	1	Open Number	
209	1	Evaporator Coil, Refrigerator	
210	1	Open Number	
211	1	Evaporator Coil, Freezer	
212	1	Open Number	
213	21	Shelving, Wire	
214	2	Rack, Dunnage	
215	4	Shelving, Beer Kegs	
216	1	Beverage Cooling System, Remote	
217	1	Open Number	
218	1	Open Number	
219	1	Open Number	
220	1	Open Number	
221	1	Refrigerator, Reach-In	
222	1	Exhaust Hood	
223	1	Table, Work, 16 gauge, Back Splash w/o Undersheif	
224	1	Range, Heavy Duty, Gas	
225	1	Broiler, Under-Fired, Gas, Counter	
226	1	Refrigerator, Shorty	
227	1	Table, Work, 16 gauge, Back Splash w/o Undersheif	
228	2	Fryer, Deep Fat, Gas	
229	1	Fire Protection System	
230	1	Hand Sink, Wall Mount	
231	1	Open Number	
232	1	Open Number	
233	1	Refrigerator, Undercounter, Compact	
234	1	Warmer, Food Overhead	
235	2	Drop-In, Hot Wells	
236	1	Chef's Counter w/Hand Sink	
237	1	Warmer, Food Overhead	
238	1	Refrigerator, Sandwich/Salad Prep	
239	1	Shelving, Wire	
240	1	Refrigerator, Roll-In	
241	1	Disposer, Garbage	
242	1	Dishable, Soiled	
243	1	Ice Maker	
244	1	Bin, Ice	
245	1	Filter System, Icemaker	
246	1	Sink, Map	
247	1	Shelf, Wall Mount	
248	1	Warewasher, Door Type, Low Temp	
249	1	Dishable, Clean	
250	1	Underbar Sink	
251	1	Glasswasher	
252	1	Underbar Comb. Ice Bin	
253	1	Underbar Fillers & Drainboards	
254	1	Beer Tower and Drainer	
255	1	POS Terminal	NIKEC - By Owner
256	1	Back Bar Cooler	
257	1	Condenser Remote, Ref.	
258	1	Open Number	
259	1	Open Number	
260	1	Open Number	
261	1	Underbar Handsink	
262	1	Underbar Dry Waste	
263	1	Underbar Liquor Display	

REMOTE CONDENSING UNITS

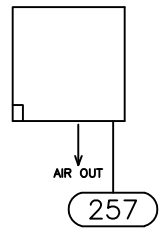

AIR COOLED, OUTDOOR - LOCATED BY ARCHITECT - Not to Scale

GENERAL NOTE (TYP OF ALL SHEETS)

THESE DRAWINGS ARE FOR INFORMATION PURPOSES ONLY

The information conveyed in this set is intended to communicate design intent for use in the planning and bidding processes only. These documents are not for use in construction or to locate utilities or other requirements. The Kitchen Equipment Contractor and other sub-contractors are to verify all information and produce construction documents. TDO, parent company and affiliates will not be liable for action taken as a result of the design and equipment portrayed in these plans.

NIKEC: Not included in the Kitchen Equipment Contract

REVISIONS	REVISIONS