
RIVERHOUSE AT ODETTE'S 274 SOUTH RIVER ROAD, NEW HOPE, PA 18938

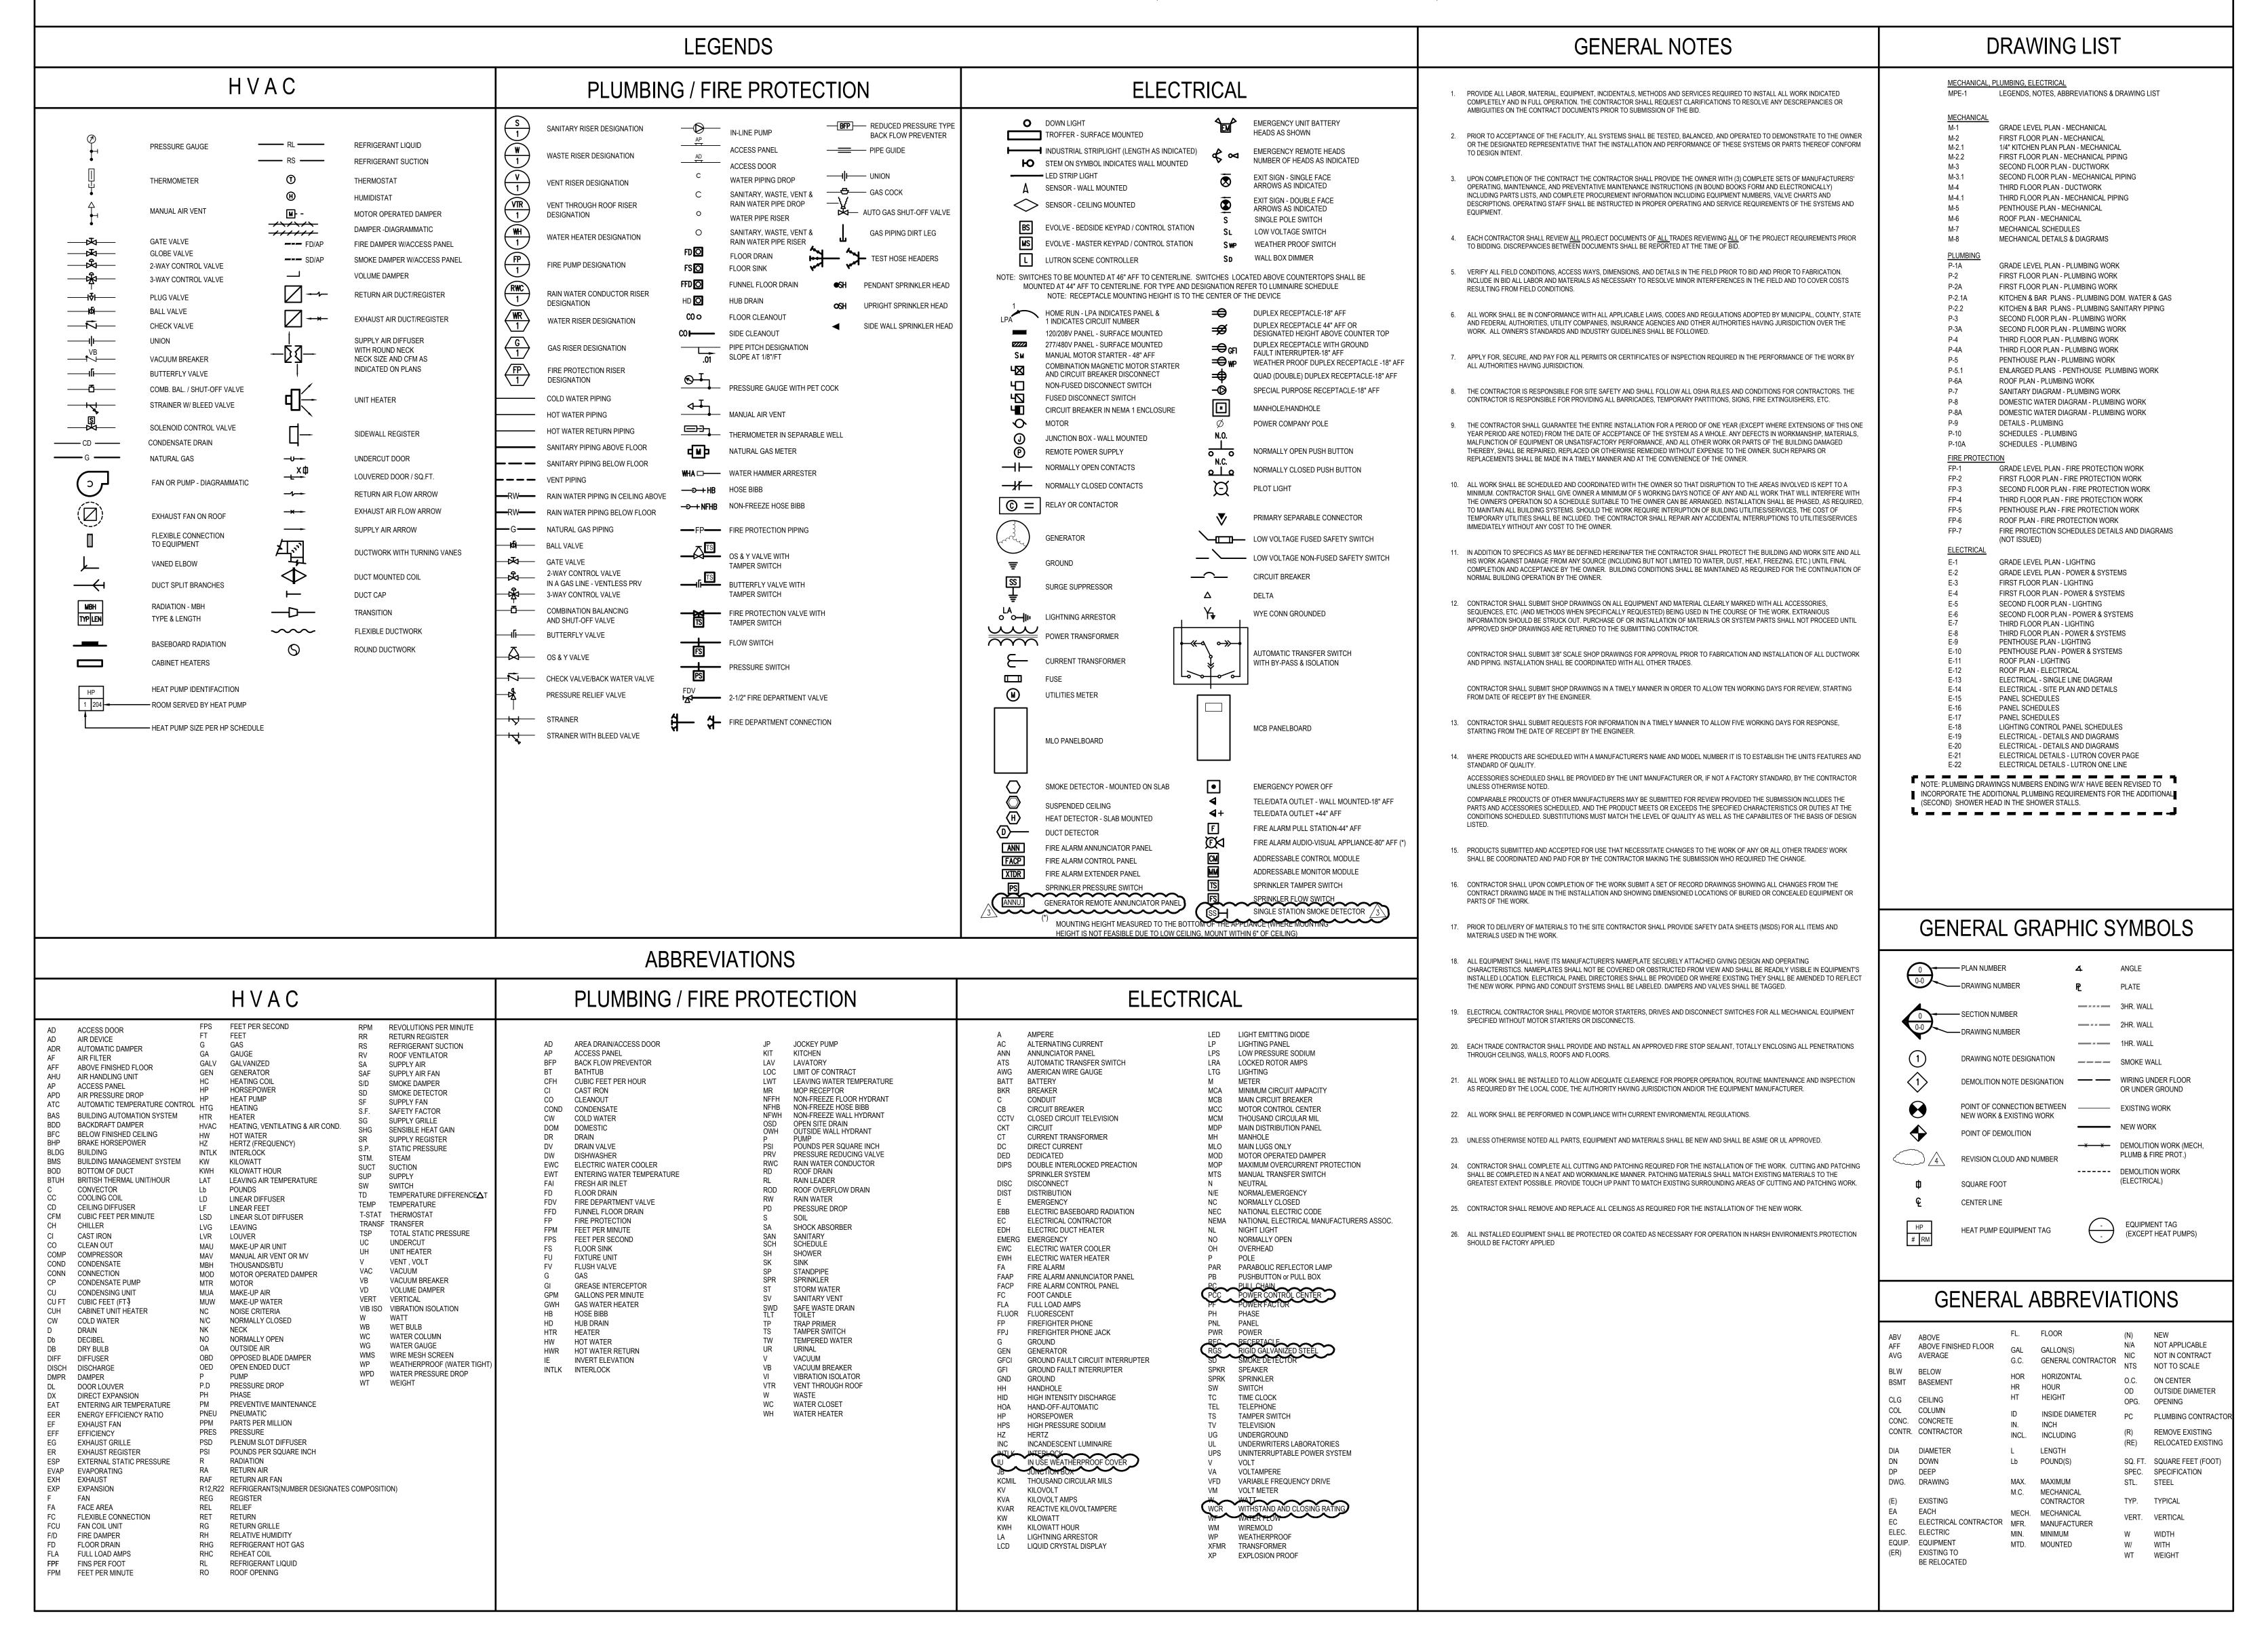

RIVERHOUSE AT Odette's

274 SOUTH RIVER ROAD NEW HOPE, PA 18938

OWNER/ OPERATOR:

GATEWAY TO NEW HOPE, LLC
274 South River Road
New Hope, PA 18938

ARCHITECT:
STOKES ARCHITECTURE

2103 Sansom Street Philadelphia, PA 19103 tel: (215) 523-9190

INTERIOR DESIGNER
BALONGUE DESIGN INC
707 Matsonford Road
Villanova, PA 19085
tel: (610) 525-7593
fax: (610) 525-7594

CIVIL ENGINEER:

VAN CLEEF ENGINEERING

ASSOCIATES, LLC

501 North Main Street

Doylestown, PA 18901

tel: (215) 345-1876
fax: (215) 345-1730

STRUCTURAL ENGINEER:
O'DONNELL & NACCARATO
111 S. Independence Mall East Suite 950
Philadelphia, PA 19106
tel: (215) 925-3788

MEP ENGINEER:
WICK FISHER WHITE
111 S. Independence Mall East Suite 400
Philadelphia, PA 19106
tel: (215) 627-0200
fax: (215) 627-8240

LIGHTING DESIGNER
BRIAN ORTER LIGHTING DESIGN LLC
227 W. 29th St 8th Floor
New York, NY 10001
tel: (646) 502-7568

STOKES.

STOKESARCH.COM

SEAL

ALL DIMENSIONS AND RELATIONSHIPS MUST BE VERIFIED BY CONTRACTOR. THE ARCHITECT IS TO BE NOTIFIED OF ANY DISCREPANCIES BEFORE PROCEEDING WITH THE CONSTRUCTION. DO NOT SCALE FROM DRAWINGS.

REVISIONS

MARK

DRAWING

PROJECT #: 140145.001
FILENAME: DRAWN: WFW
CHECKED: WFW
DATE: 07/25/18

ISSUE FOR CONSTRUCTION 02-28-2019

LEGENDS, NOTES,
ABBREVIATIONS & DWG
LIST

MPF-1