


1 PARTIAL SANITARY RISER DIAGRAM PART - 'A'
P-7 SCALE : NO SCALE

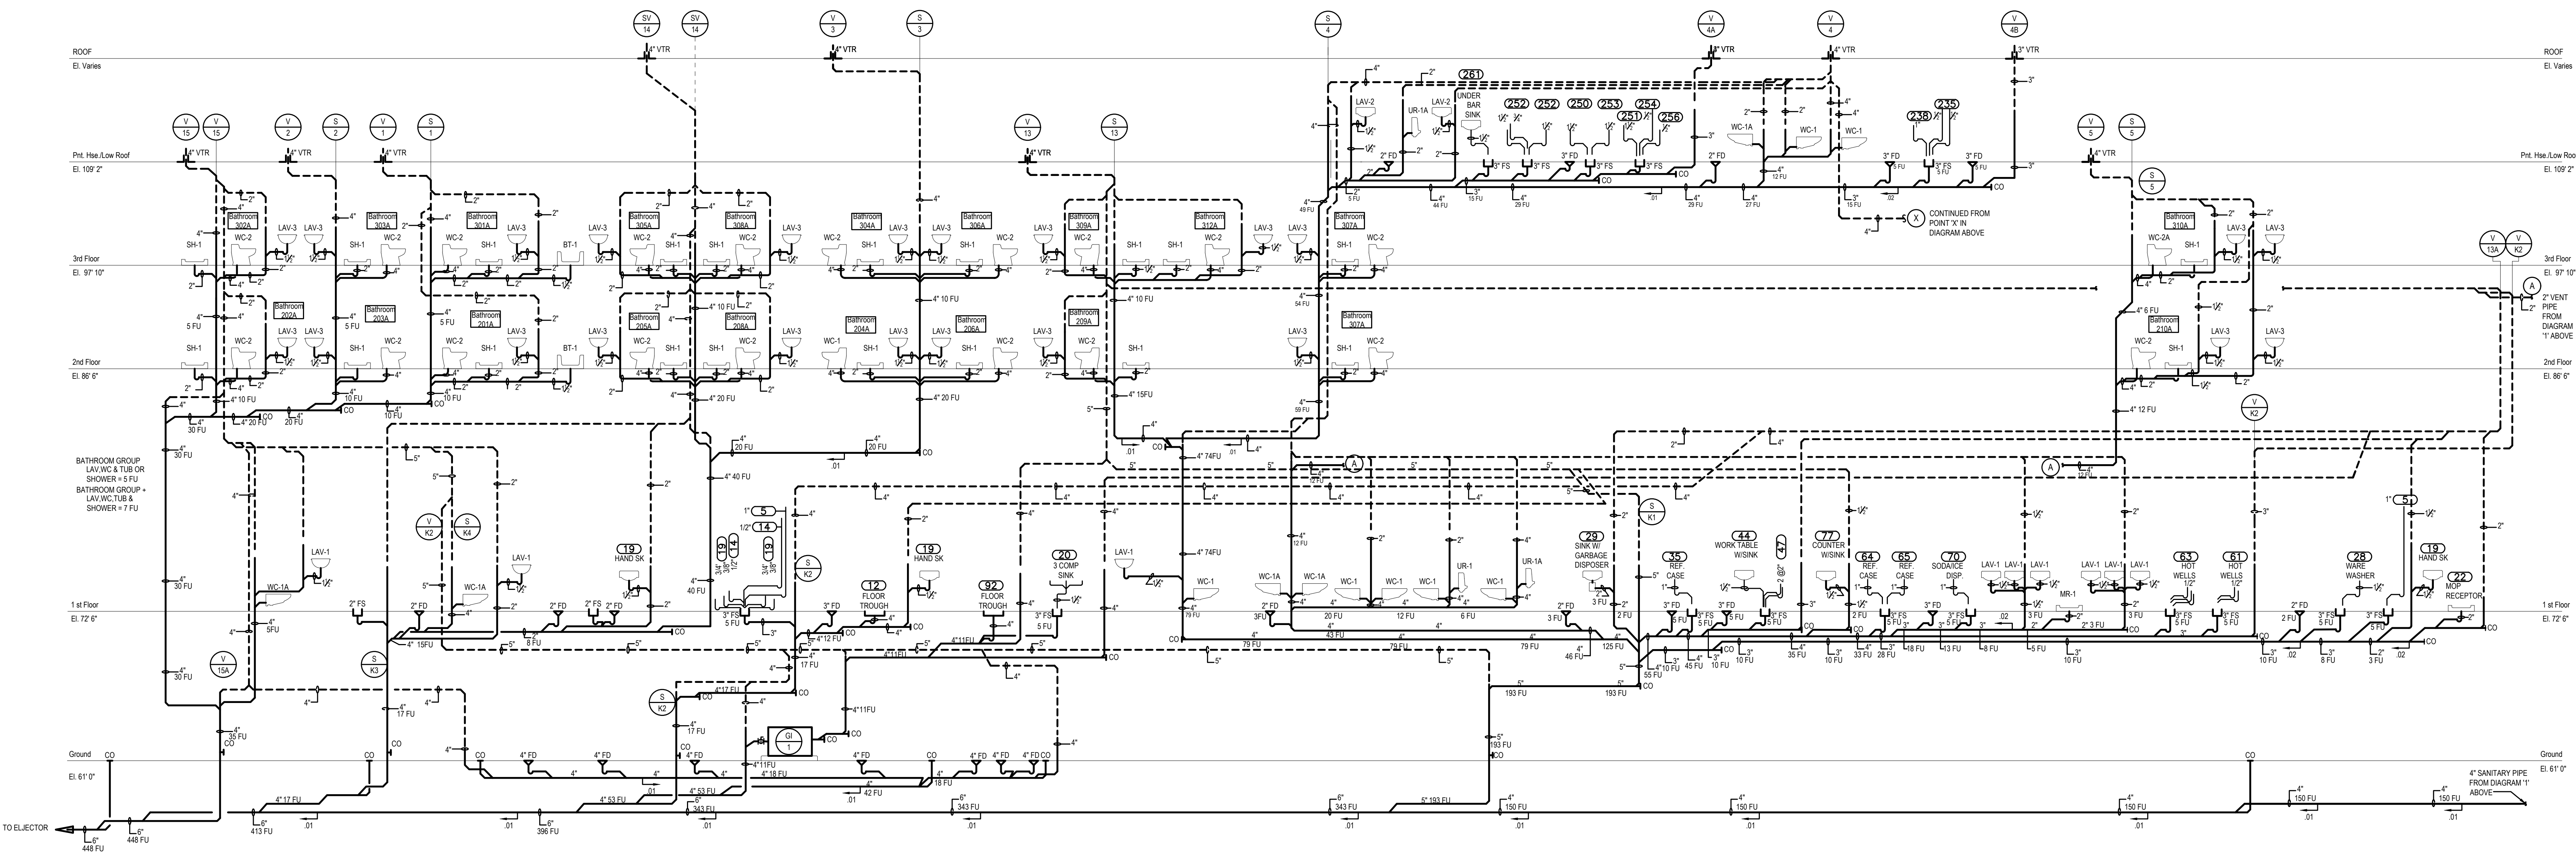

2 PARTIAL SANITARY RISER DIAGRAM PART - 'B'
P-7 SCALE : NO SCALE

DRAINAGE FIXTURE UNIT (FU) VALUES
BATHROOM GROUP = 5 FU
(WC, SHOWER & LAV)
BATHROOM GROUP = 5 FU
(WC, BATH, SHOWER & LAV)
PRIVATE TANK TYPE WC = 3 FU
PUBLIC FLUSHOMETER WC = 4 FU
URINAL = 2 FU
HOSPITALITY KIT SK = 2 FU
FLOOR DRAIN = 2 FU
MOP RECEPTOR = 2 FU

RIVERHOUSE AT Odette's

274 SOUTH RIVER ROAD
NEW HOPE, PA 18838

OWNER/ OPERATOR:
GATEWAY TO NEW HOPE, LLC
274 South River Road
New Hope, PA 18838

ARCHITECT:
STOKES ARCHITECTURE
2103 Sanson Street
Philadelphia, PA 19103
tel: (215) 523-9190

INTERIOR DESIGNER
BALONGUE DESIGN INC
707 Mansford Road
Villanova, PA 19085
tel: (610) 525-7593
fax: (610) 525-7594

CIVIL ENGINEER:
VAN CLEEF ENGINEERING
ASSOCIATES, LLC
501 North Main Street
Doyletown, PA 18901
tel: (215) 345-1876
fax: (215) 345-1730

STRUCTURAL ENGINEER:
O'DONNELL & NACCARATO
111 S. Independence Mall East Suite 950
Philadelphia, PA 19106
tel: (215) 525-3788

MEP ENGINEER:
WICK FISHER WHITE
111 S. Independence Mall East Suite 400
Philadelphia, PA 19106
tel: (215) 527-8000
fax: (215) 527-8040

LIGHTING DESIGNER
BRIAN ORTER LIGHTING DESIGN LLC
227 W. 29th St 8th Floor
New York, NY 10001
tel: (646) 502-7568

STOKES.
ARCHITECTURE + DESIGN
STOKESARCH.COM

SEAL

MARK	REVISIONS	DATE
1	90% PRICING SET	06.18.2018
2	PERMIT SET	07.25.2018
3	COMMISSIONING COMMENTS	01.23.2019
4	ISSUE FOR CONSTRUCTION	02.28.2019

PROJECT # 140145.001
FILENAME: WFW
CHECKED: WFW
DATE: 07/25/18

ISSUE FOR CONSTRUCTION
02-28-2019

SANITARY & VENT
RISER DIAGRAM -
PLUMBING WORK

DRAWING

P-7