


JOIN LINE - SEE SHEET C4.03 (WEST)

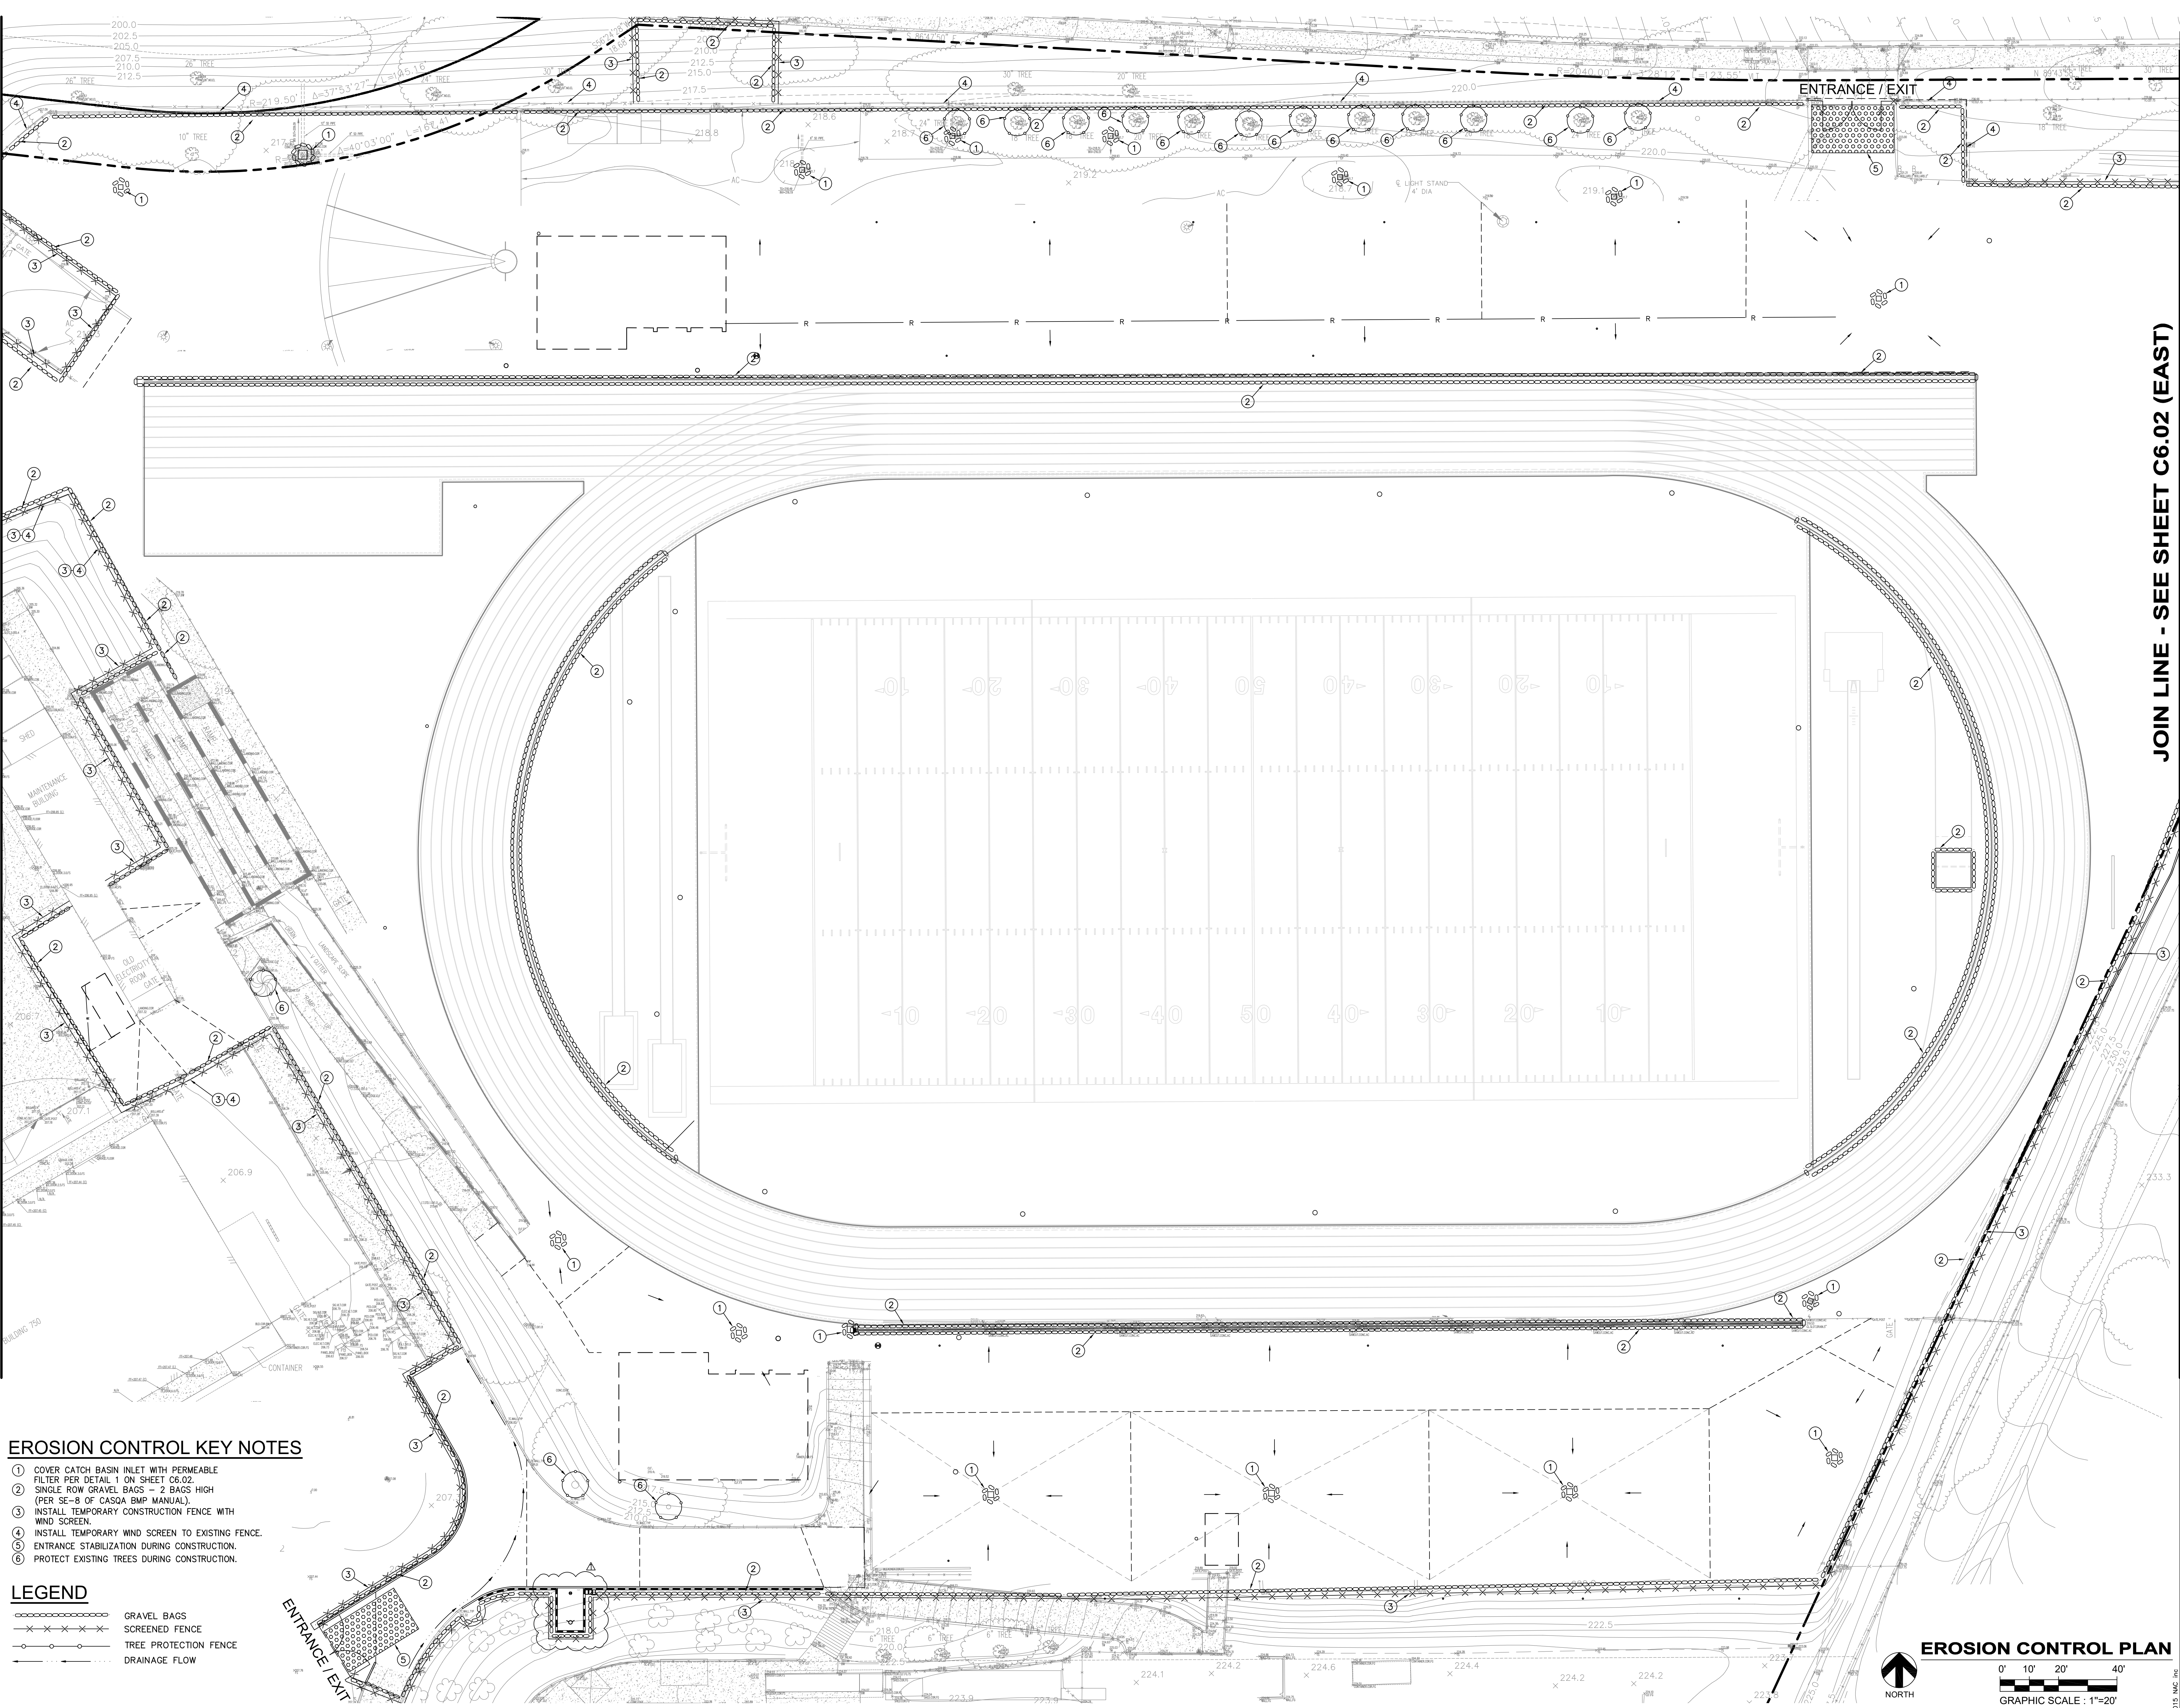


EROSION CONTROL KEY NOTES

- 1 COVER CATCH BASIN INLET WITH PERMEABLE FILTER PER DETAIL 1 ON SHEET C6.02.
- 2 SINGLE ROW GRAVEL BAGS - 2 BAGS HIGH (PER SE-8 OF CASQA BMP MANUAL).
- 3 INSTALL TEMPORARY CONSTRUCTION FENCE WITH WIND SCREEN.
- 4 INSTALL TEMPORARY WIND SCREEN TO EXISTING FENCE.
- 5 ENTRANCE STABILIZATION DURING CONSTRUCTION.
- 6 PROTECT EXISTING TREES DURING CONSTRUCTION.

LEGEND

- GRAVEL BAGS
- SCREENED FENCE
- TREE PROTECTION FENCE
- DRAINAGE FLOW

EROSION CONTROL PLAN

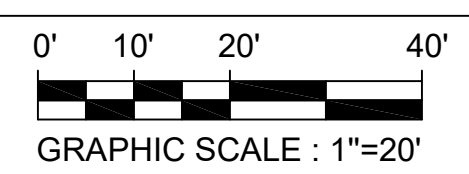

REVISIONS

1 ADDENDUM 1 02/01/2022

BRANDOW & JOHNSTON
STRUCTURAL-CIVIL ENGINEERS (BAJ) INC.
700 S FLOWER ST #1200 LOS ANGELES, CA 90017
(213) 594-4500
BAJ PROJECT # C190008



THIS APPROVAL IS FOR ITEMS WITHIN CLOUDED AREAS ONLY. FOR OTHER INFORMATION NOT CONTAINED WITHIN CLOUDED AREAS, REFER TO ORIGINAL DSA APPROVED PLANS.

DO NOT USE THESE PLANS AS SUBSTITUTE FOR THE ORIGINAL DSA APPROVED PLANS.

NORWALK LA MIRADA UNIFIED SCHOOL DISTRICT
LA MIRADA HIGH SCHOOL NEW FOOTBALL STADIUM PROJECT
13520 ADELFA DRIVE, LA MIRADA, CA 90638

DSA # 03-120551

NAC
ARCHITECTURE

NAC NO. 161-19015
DATE 02-01-2022

DSA SUBMISSION

EROSION CONTROL PLAN

C6.01