



13 ISA SIGN AT PARKING STALL
Scale: 1/2" = 1'-0"




11a VAN ACCESSIBLE PARKING SIGN
Scale: 1 1/2" = 1'-0"

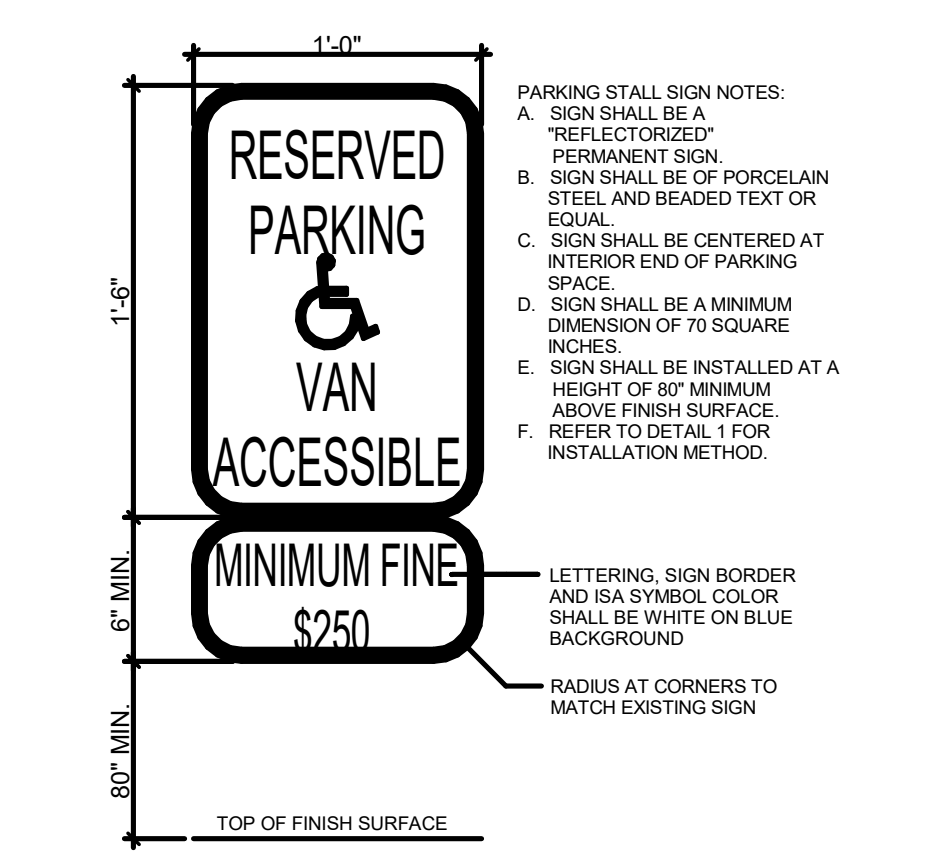


11b ACCESSIBLE PARKING SIGN
Scale: 1 1/2" = 1'-0"

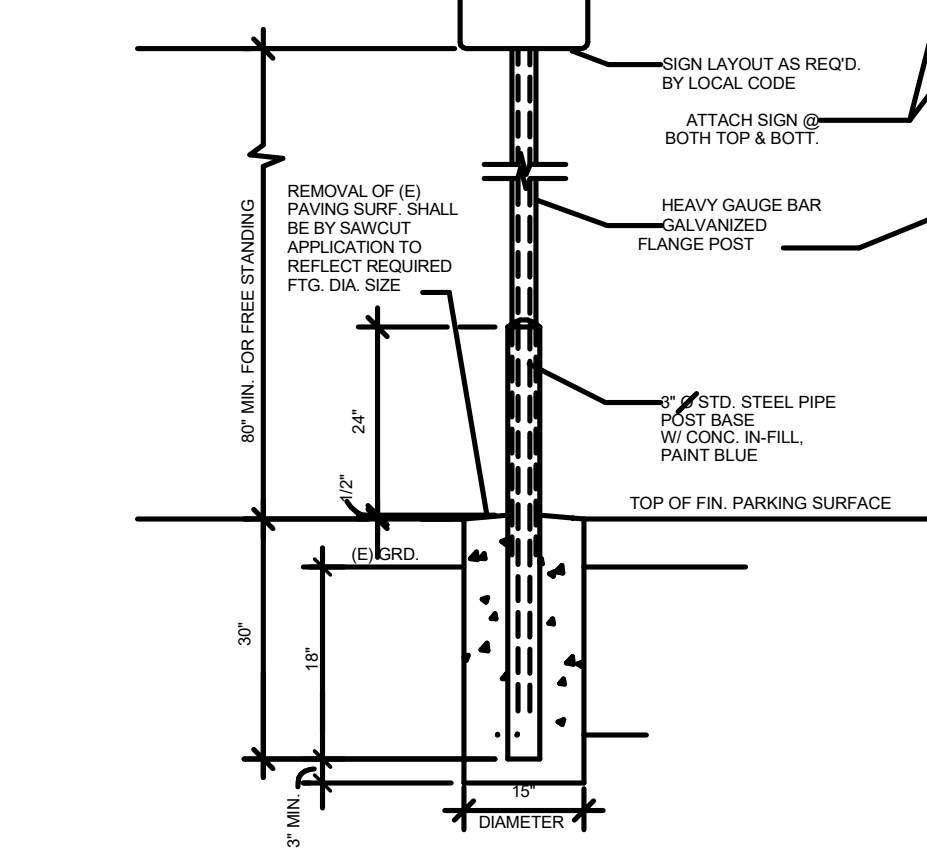


10 POST MTD. ACCESSIBLE PARKING SIGN
Scale: 1/2" = 1'-0"

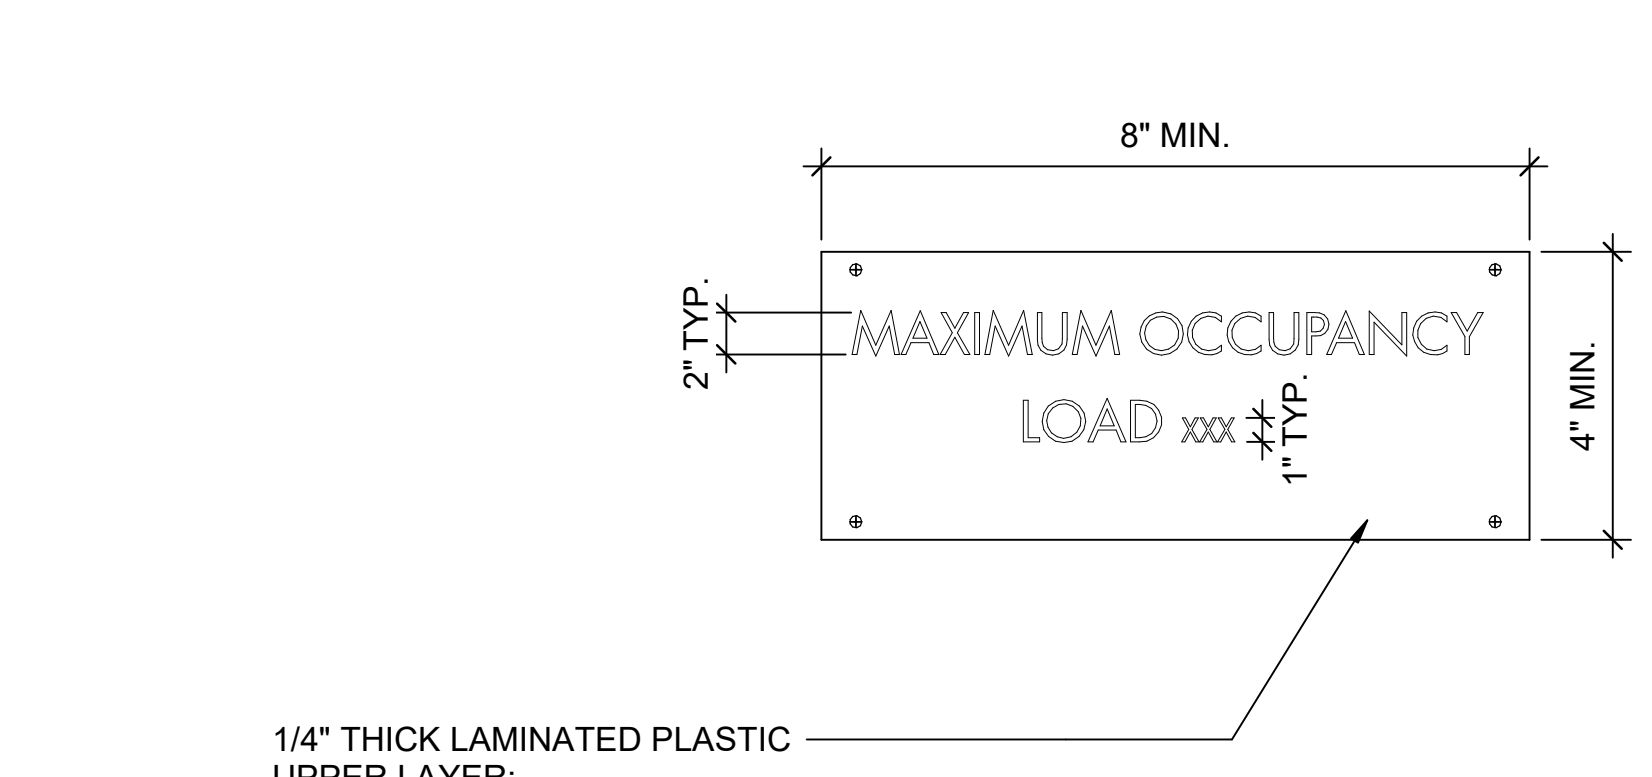


7 MAX. OCCUPANCY LOAD ('O') (VISUAL SIGN)
Scale: 3" = 1'-0"

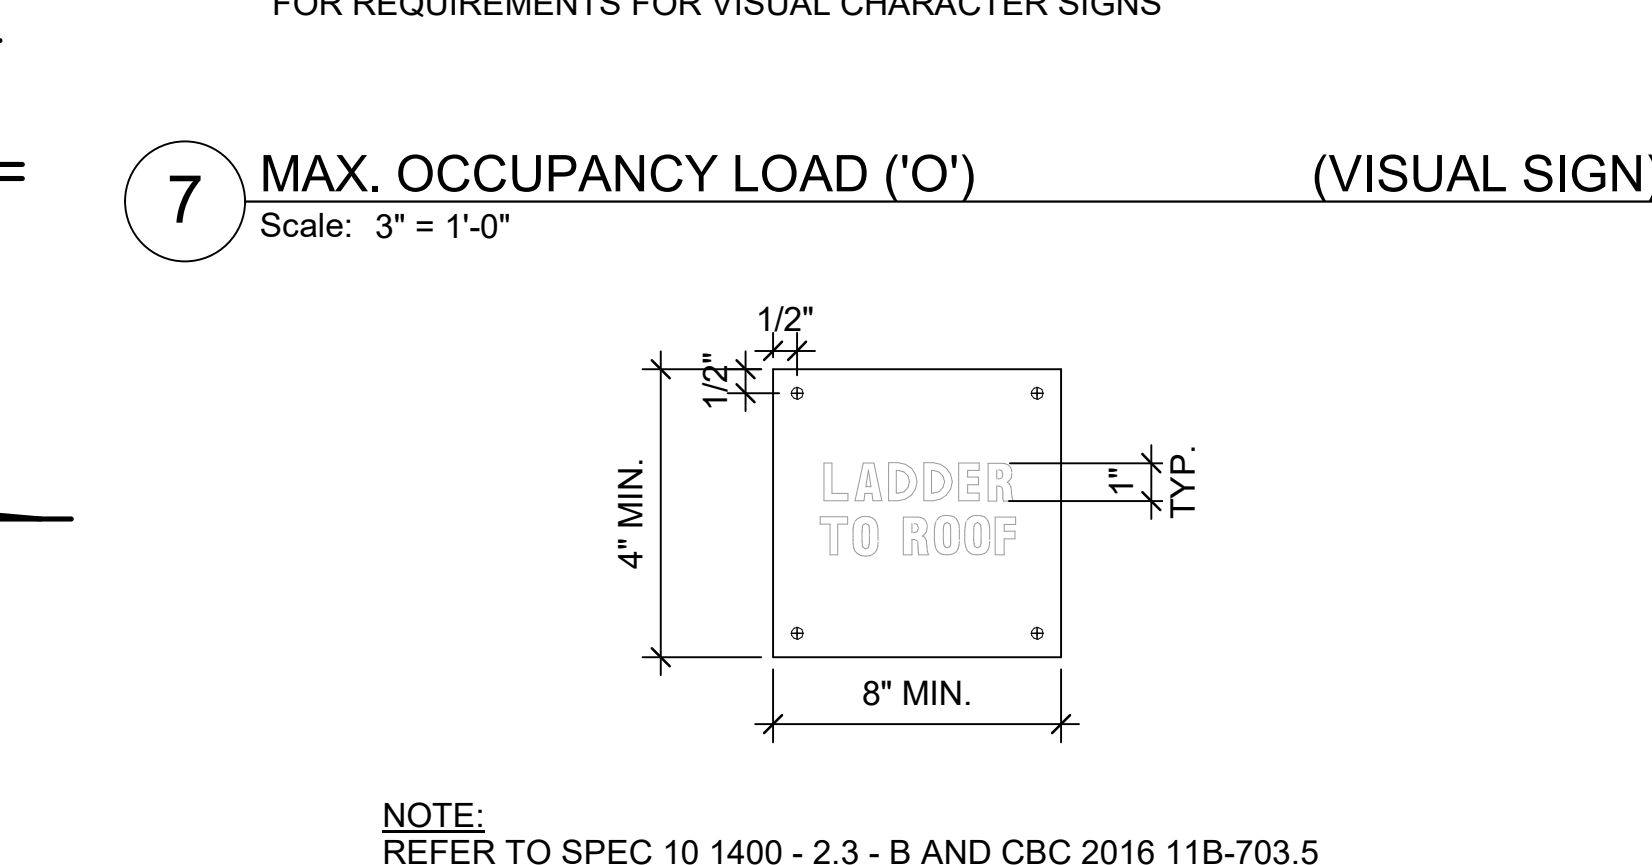


6 ROOF ACCESS SIGN (VISUAL SIGN)
Scale: 3" = 1'-0"

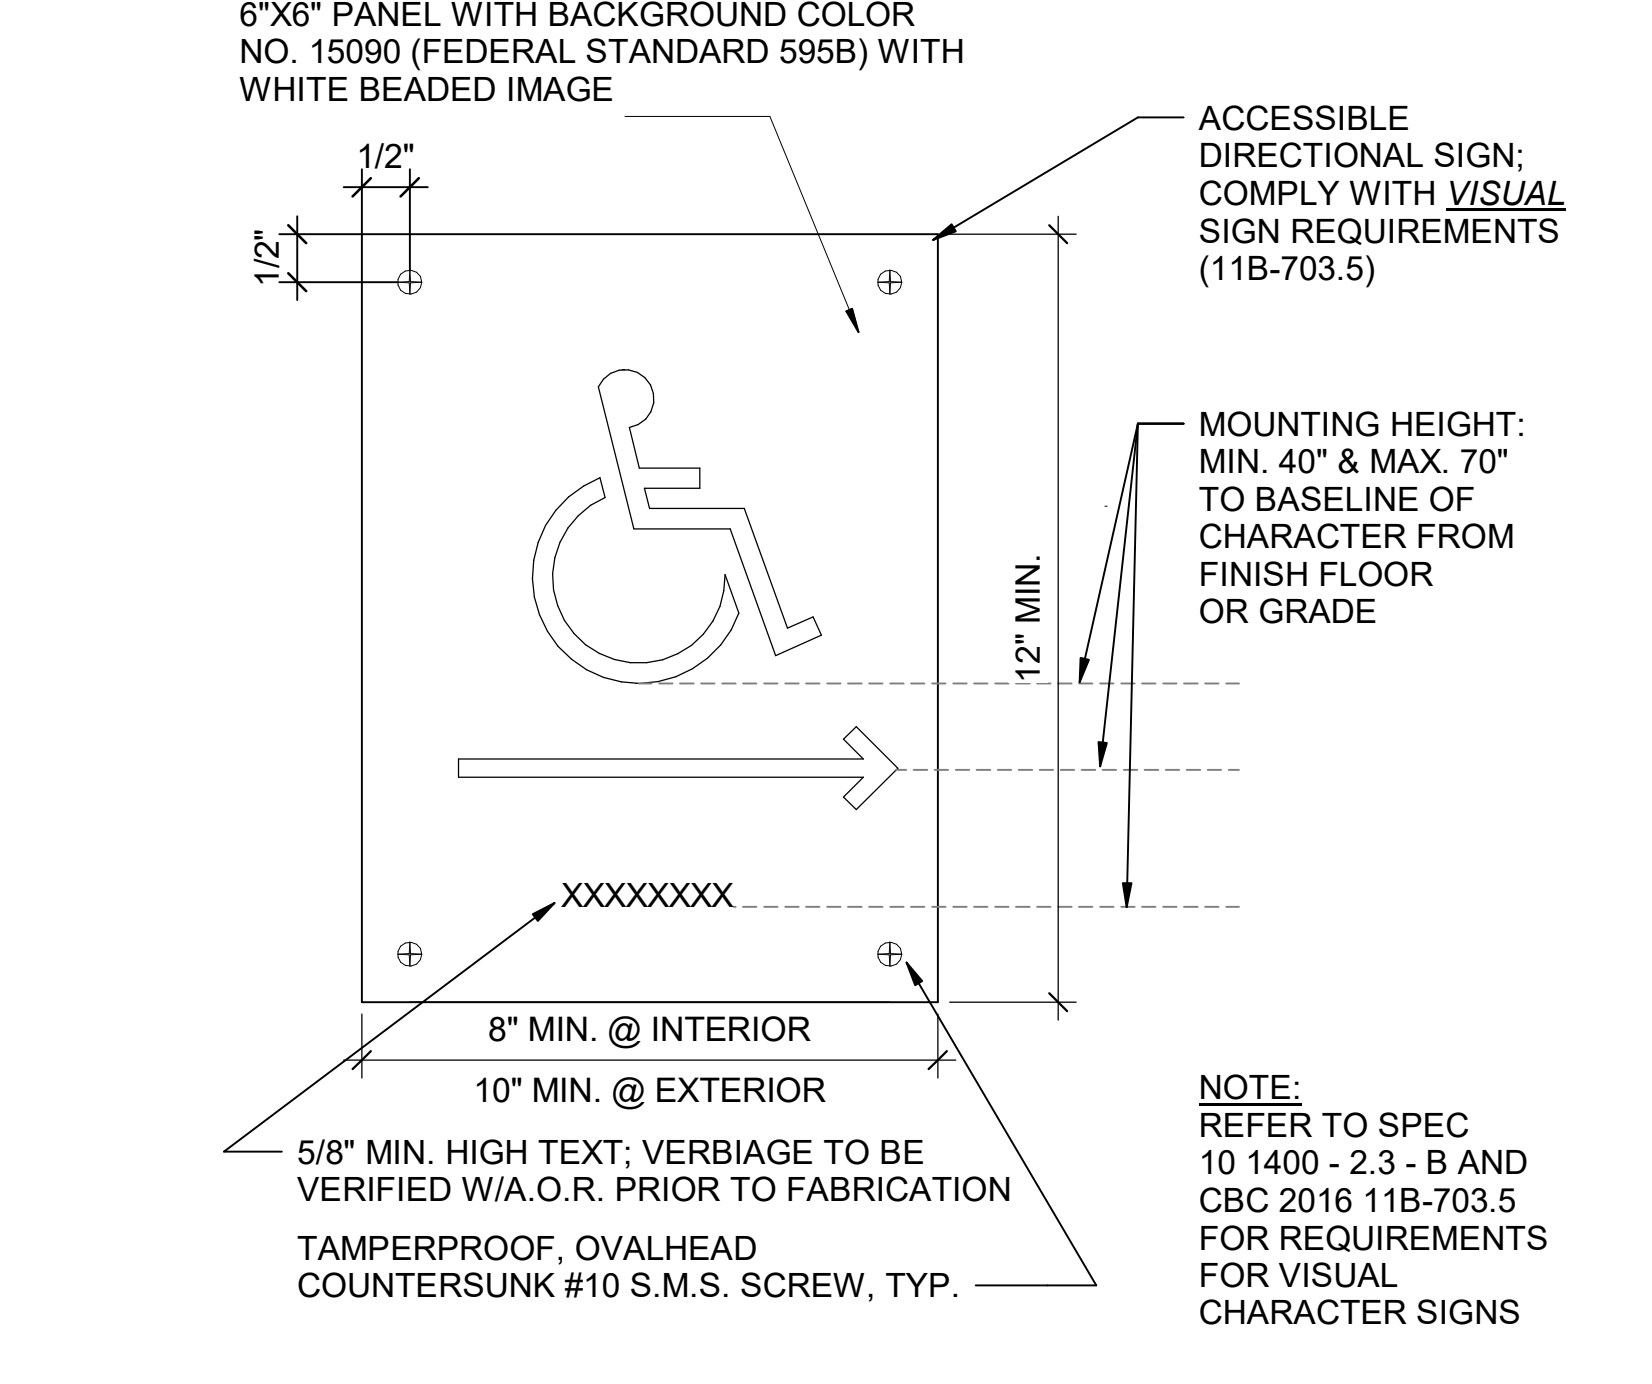

5 ACCESSIBLE DIRECTIONAL SIGNAGE (VISUAL SIGN)
Scale: 6" = 1'-0"

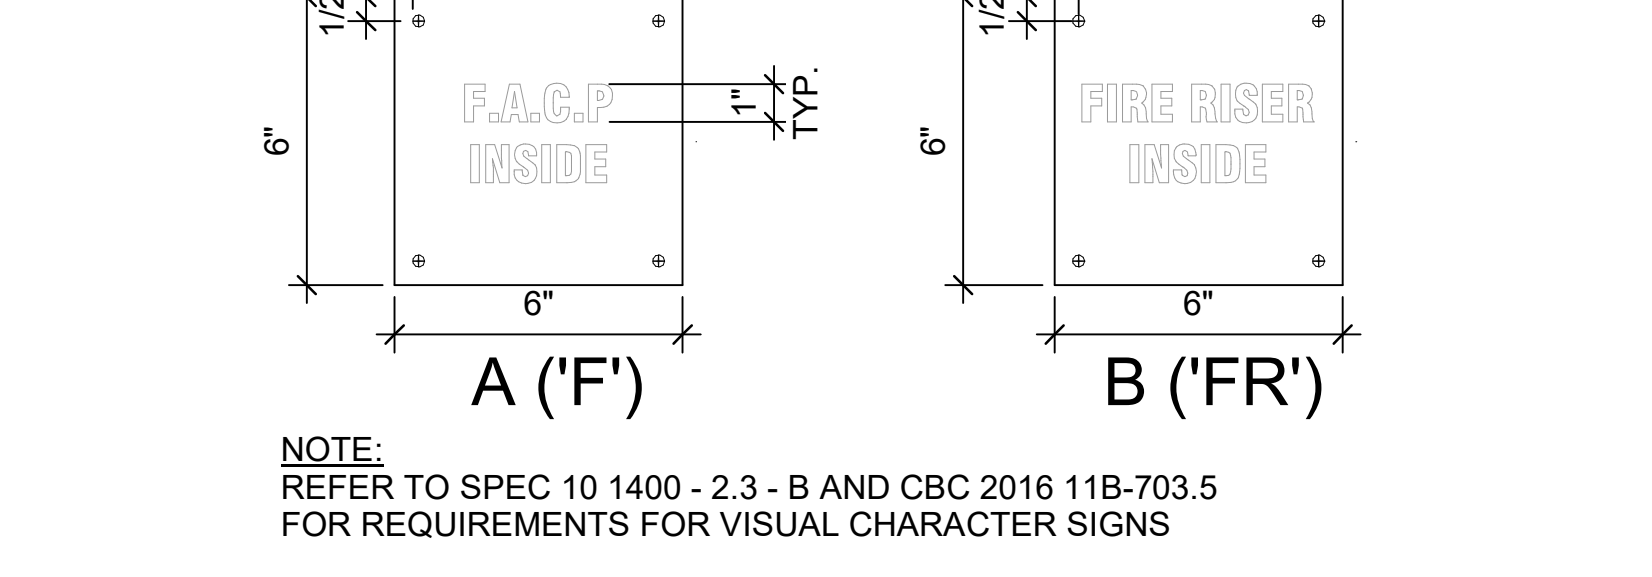


4 FIRE SIGNAGE (VISUAL SIGN)
Scale: 3" = 1'-0"

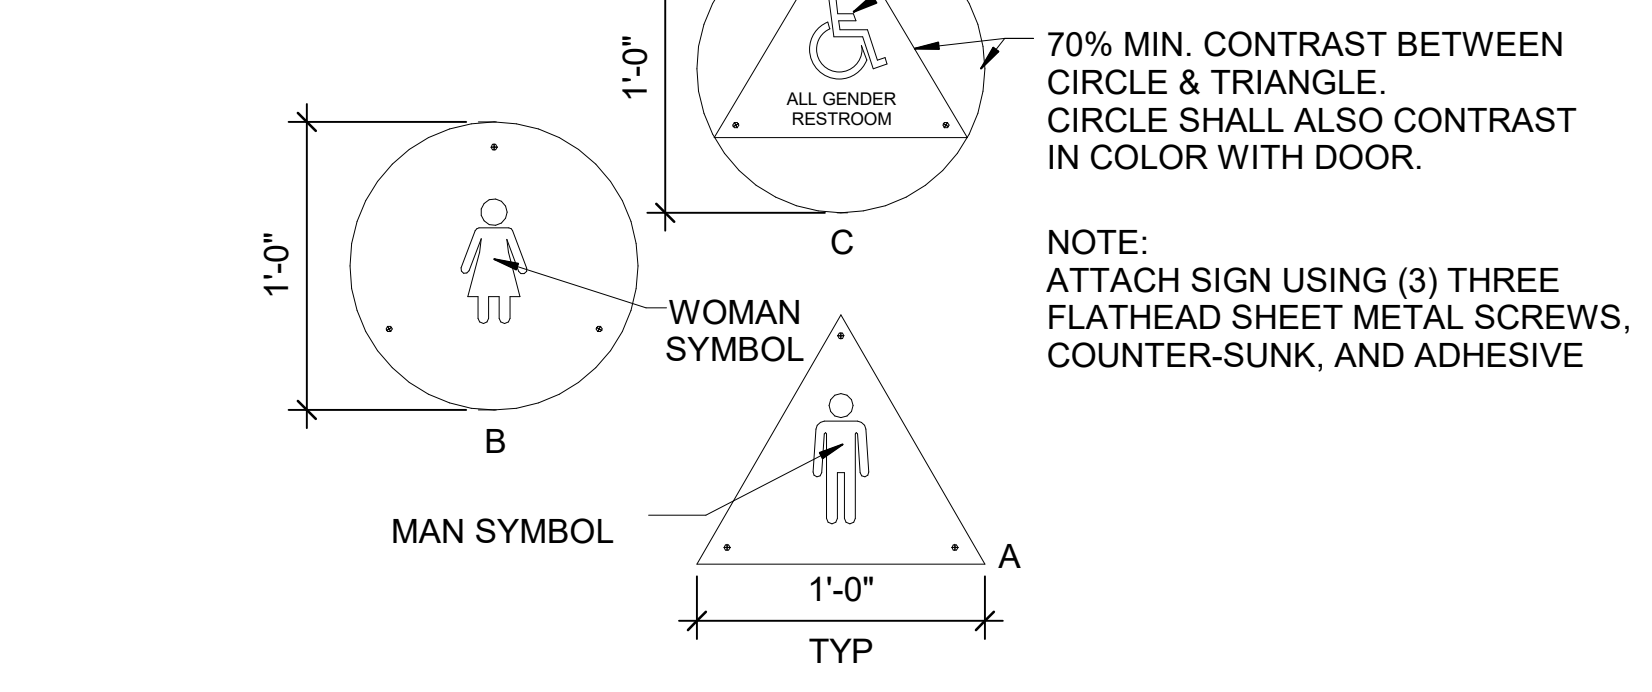


3 RESTROOM DOOR SIGNS (NON-TACTILE)
Scale: 1 1/2" = 1'-0"




1 PERMANENT ROOM SIGN ELEVATION
Scale: 1/2" = 1'-0"

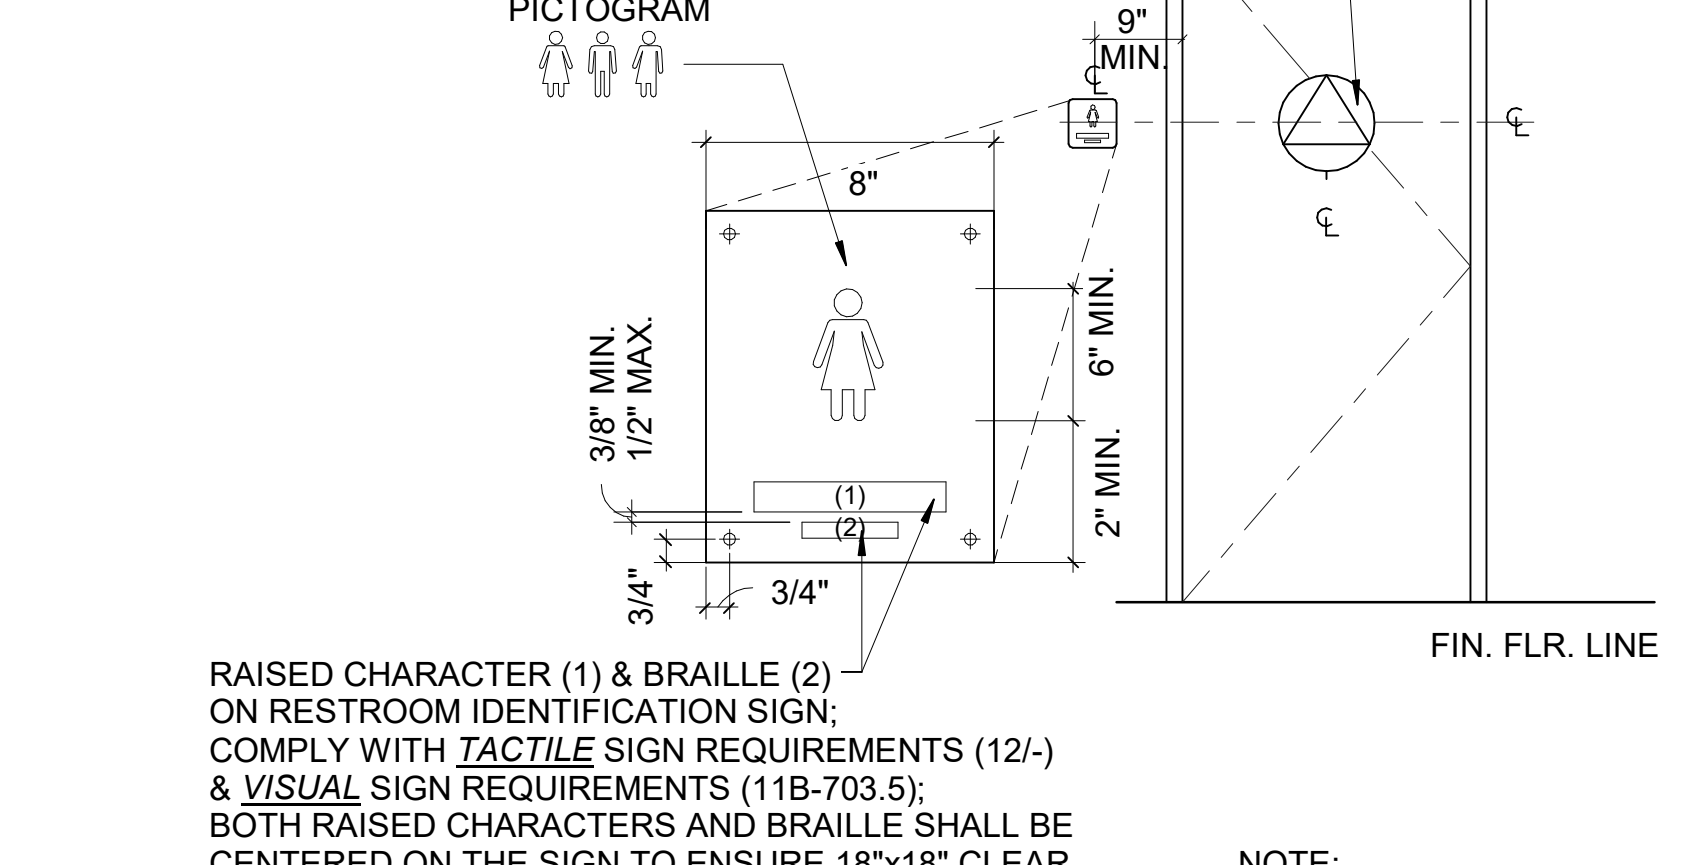


2 RESTROOM SIGNAGE ELEVATION
Scale: 1/2" = 1'-0"

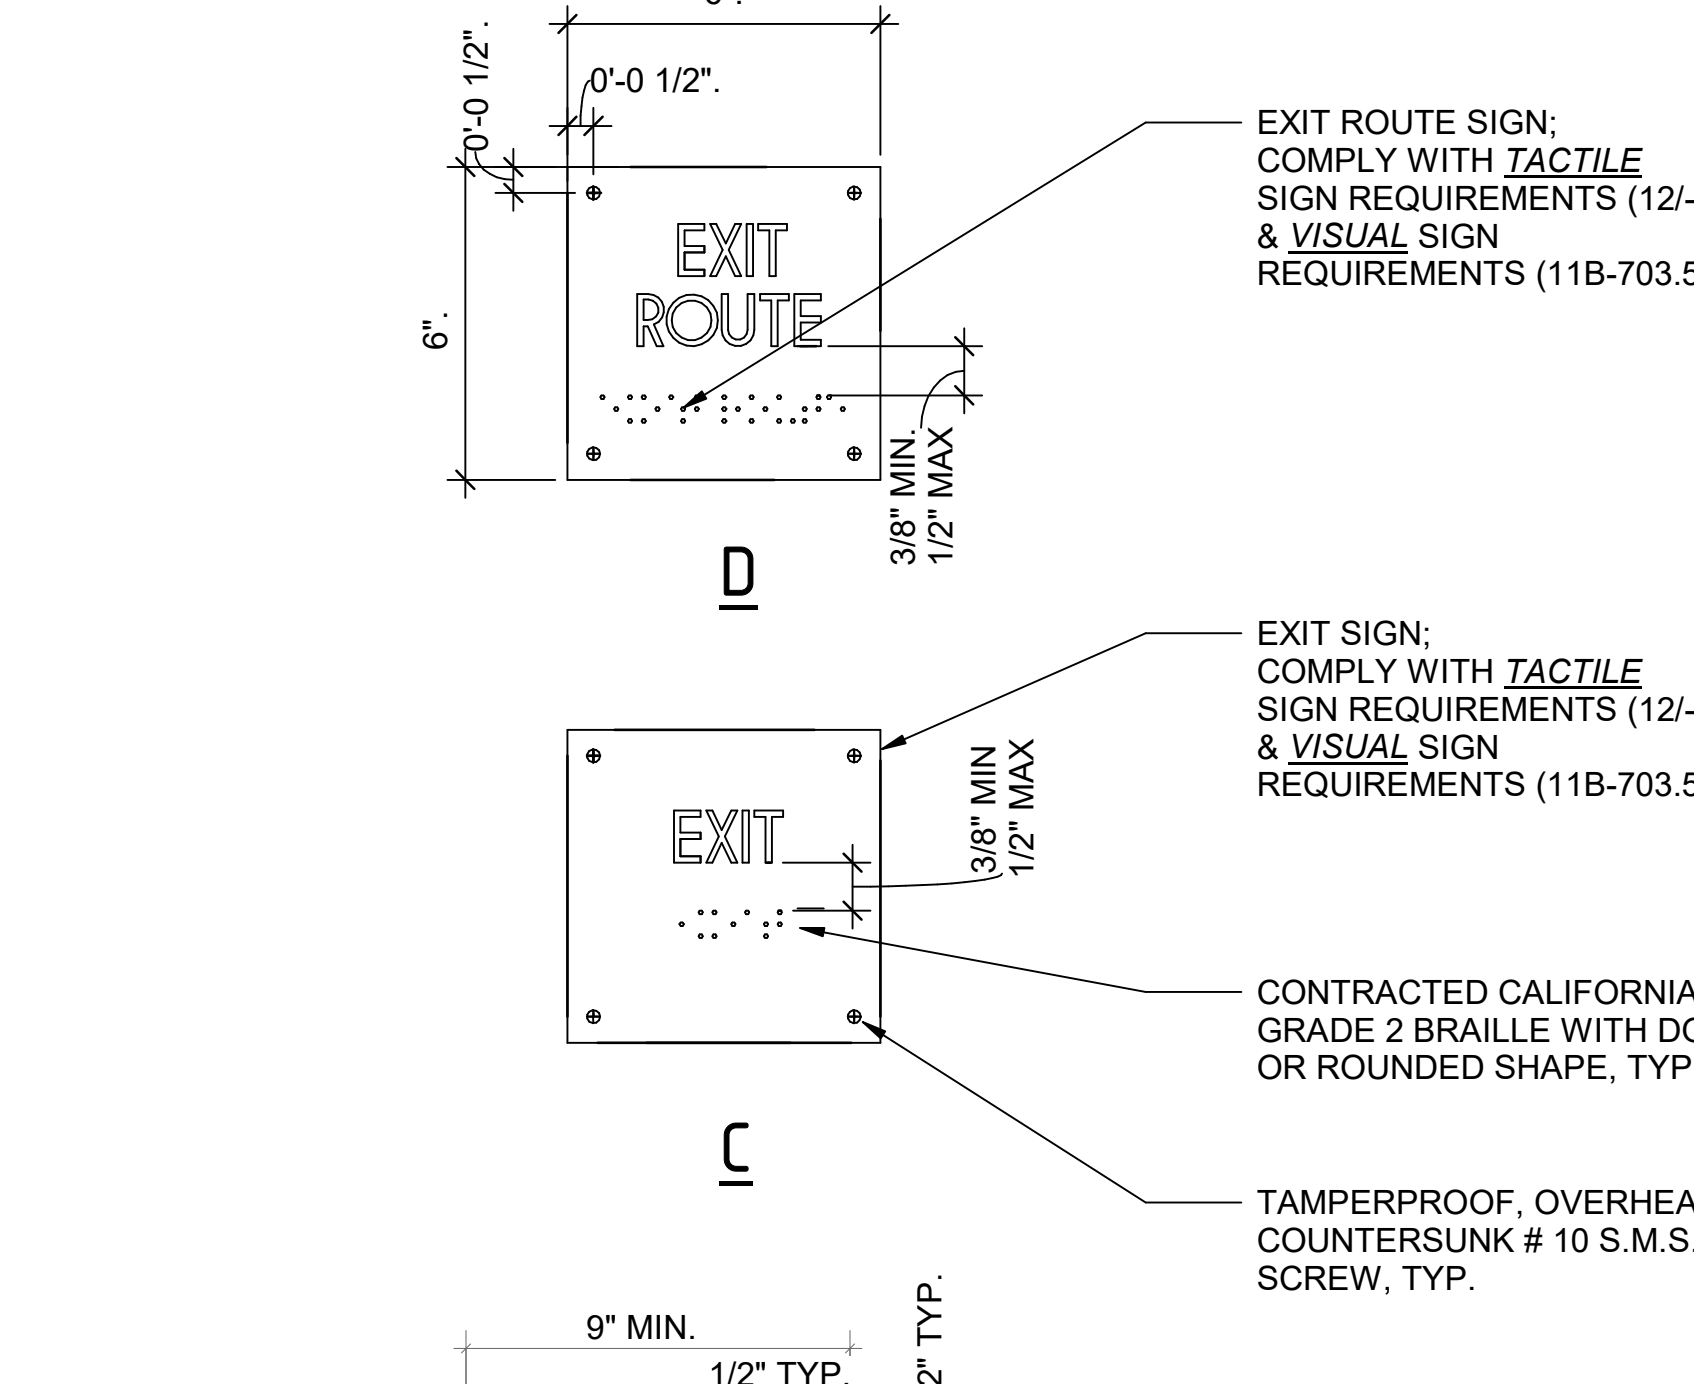

EXIT ROUTE SIGN (VISUAL SIGN)
Scale: 1/2" = 1'-0"

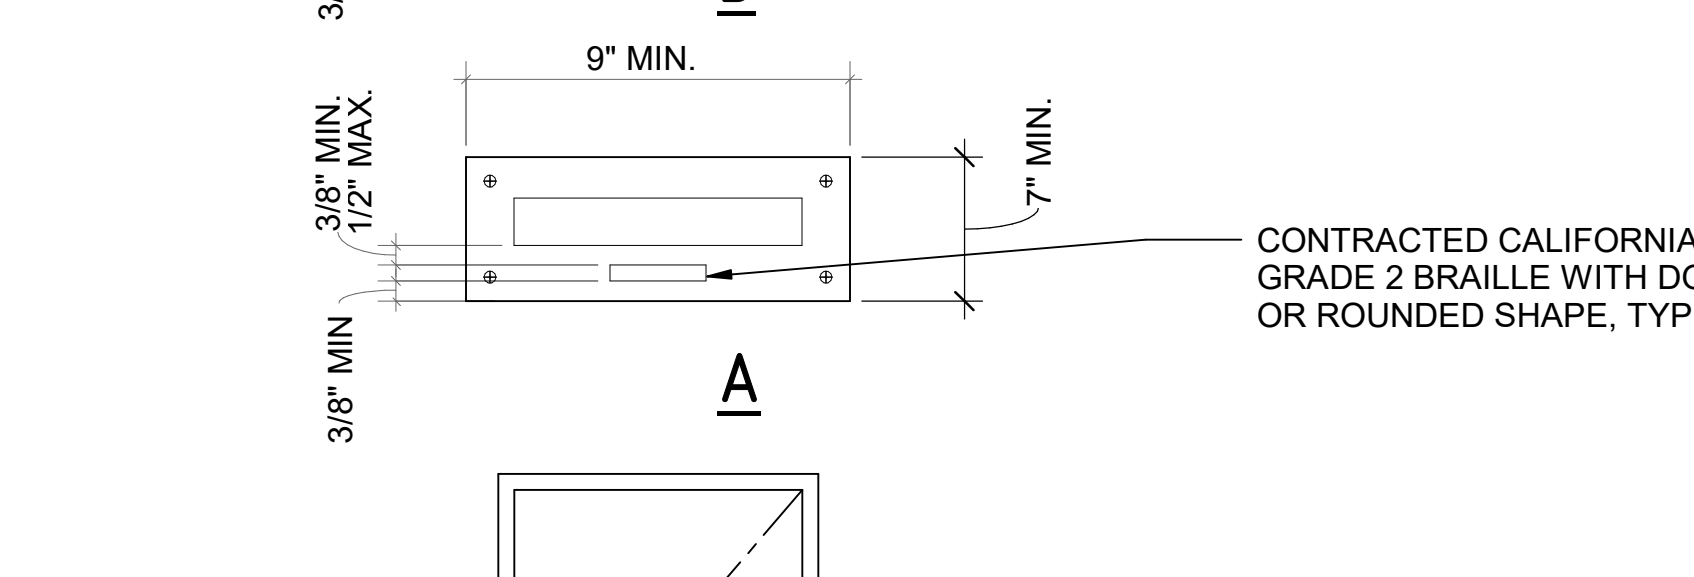


EXIT SIGN (VISUAL SIGN)
Scale: 1/2" = 1'-0"

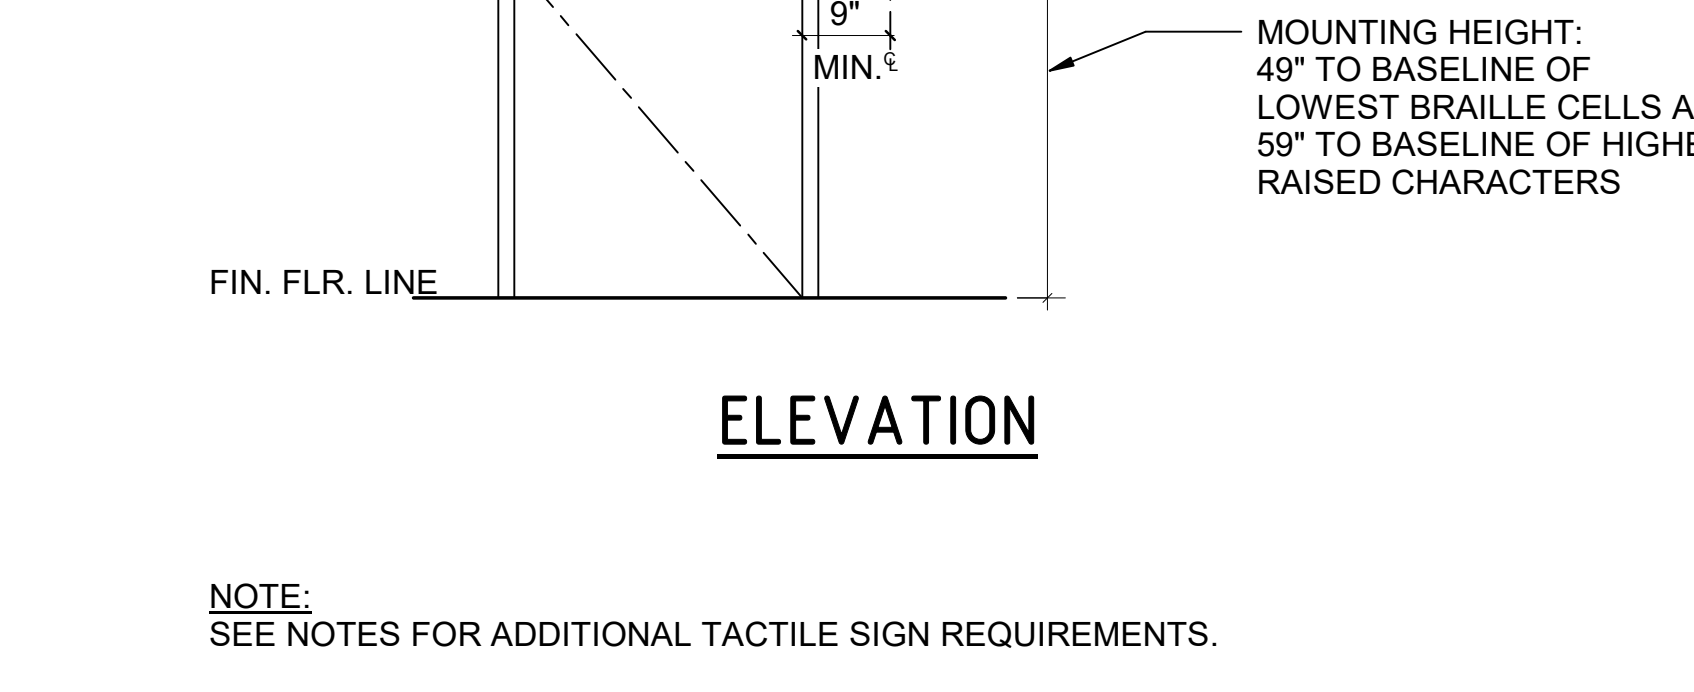


ROOM NAME AND NUMBER IDENTIFICATION SIGN (VISUAL SIGN)
Scale: 1/2" = 1'-0"




DOOR SIGN (VISUAL SIGN)
Scale: 1/2" = 1'-0"

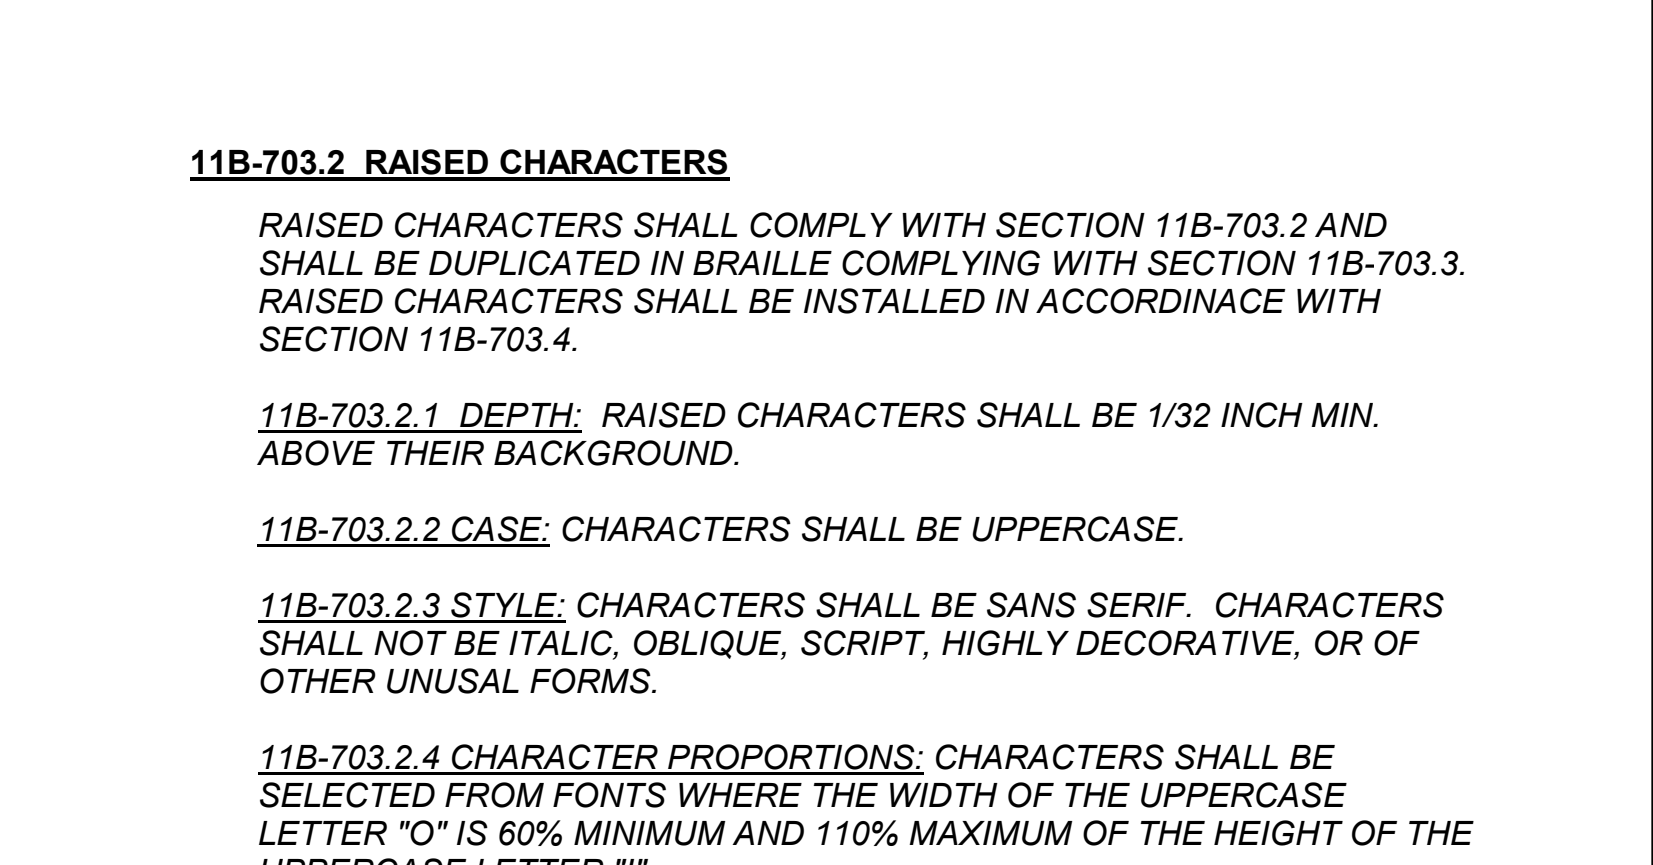


11B-703.2 RAISED CHARACTERS
Scale: 1/2" = 1'-0"

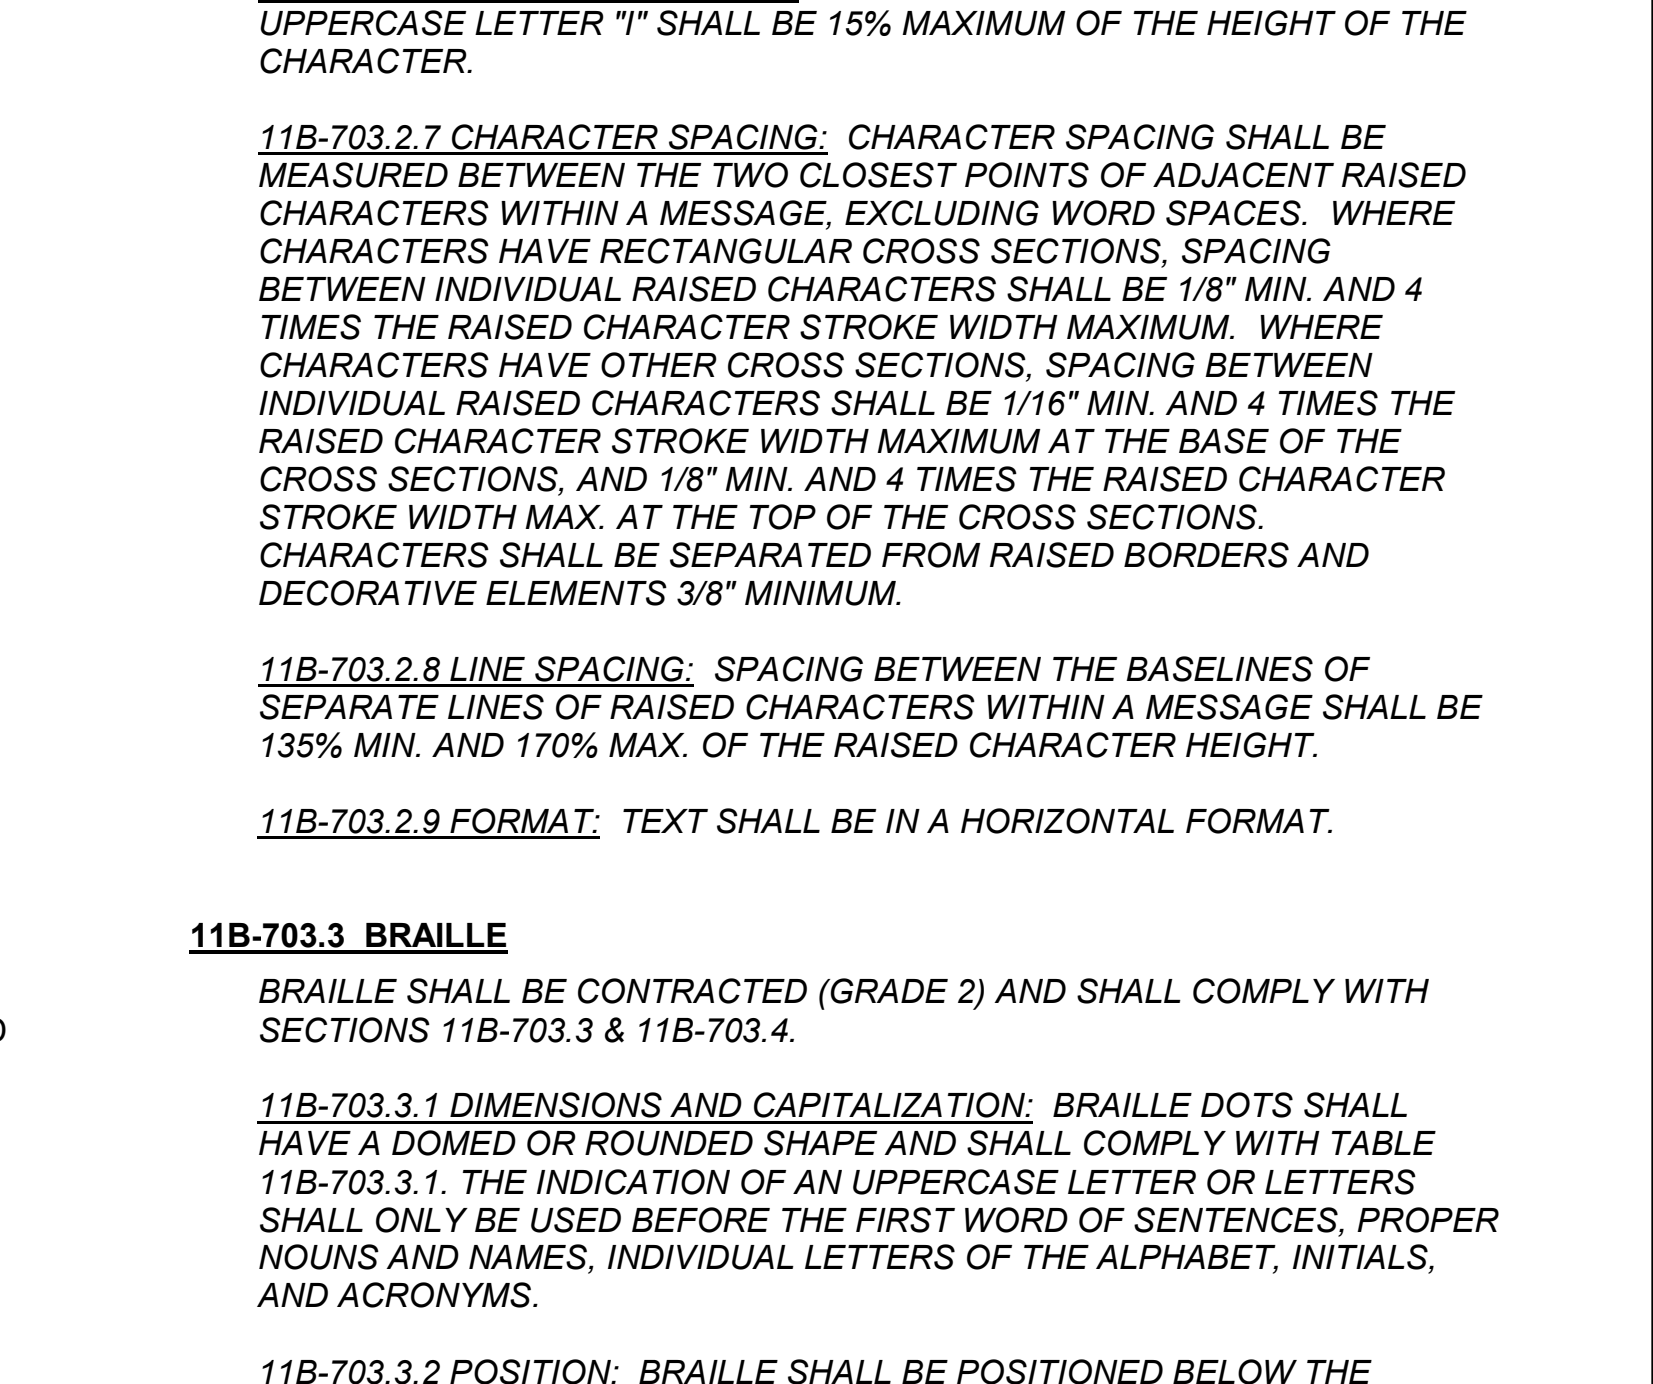

11B-703.2 RAISED CHARACTERS (CONT.)
Scale: 1/2" = 1'-0"

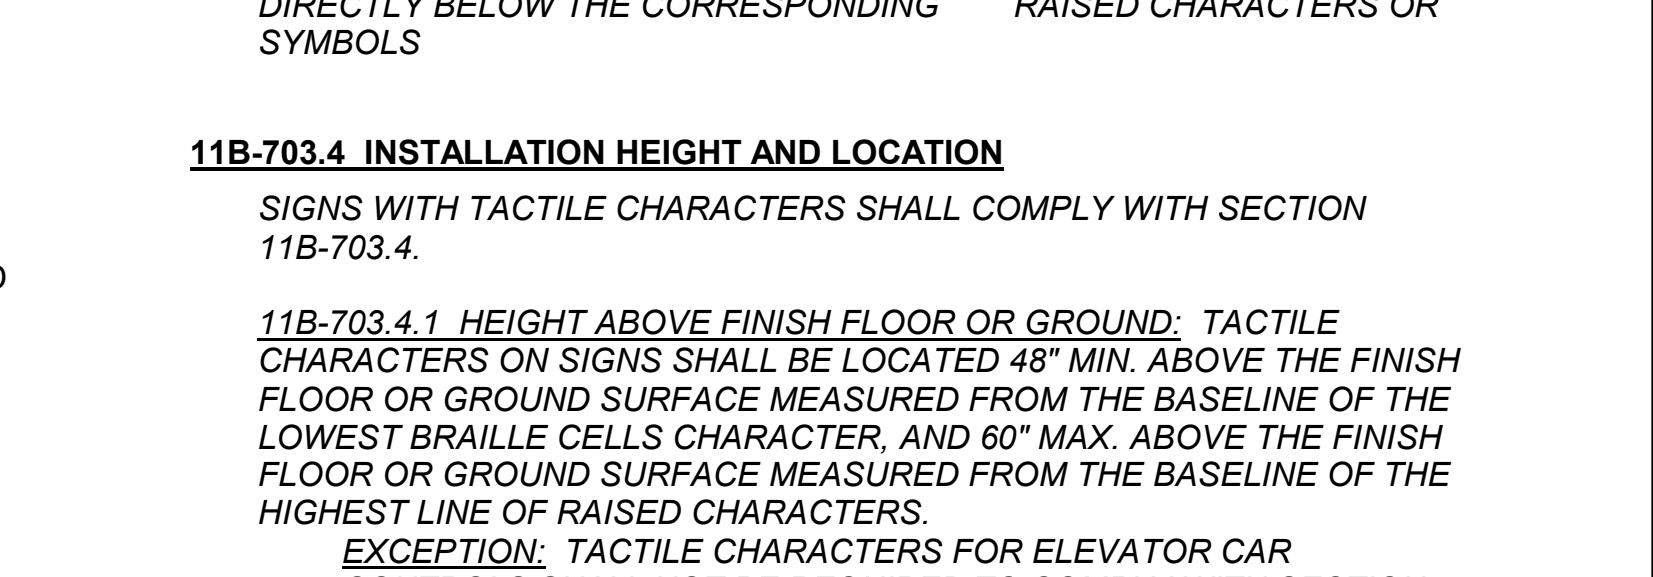

11B-703.2 RAISED CHARACTERS (CONT.)
Scale: 1/2" = 1'-0"

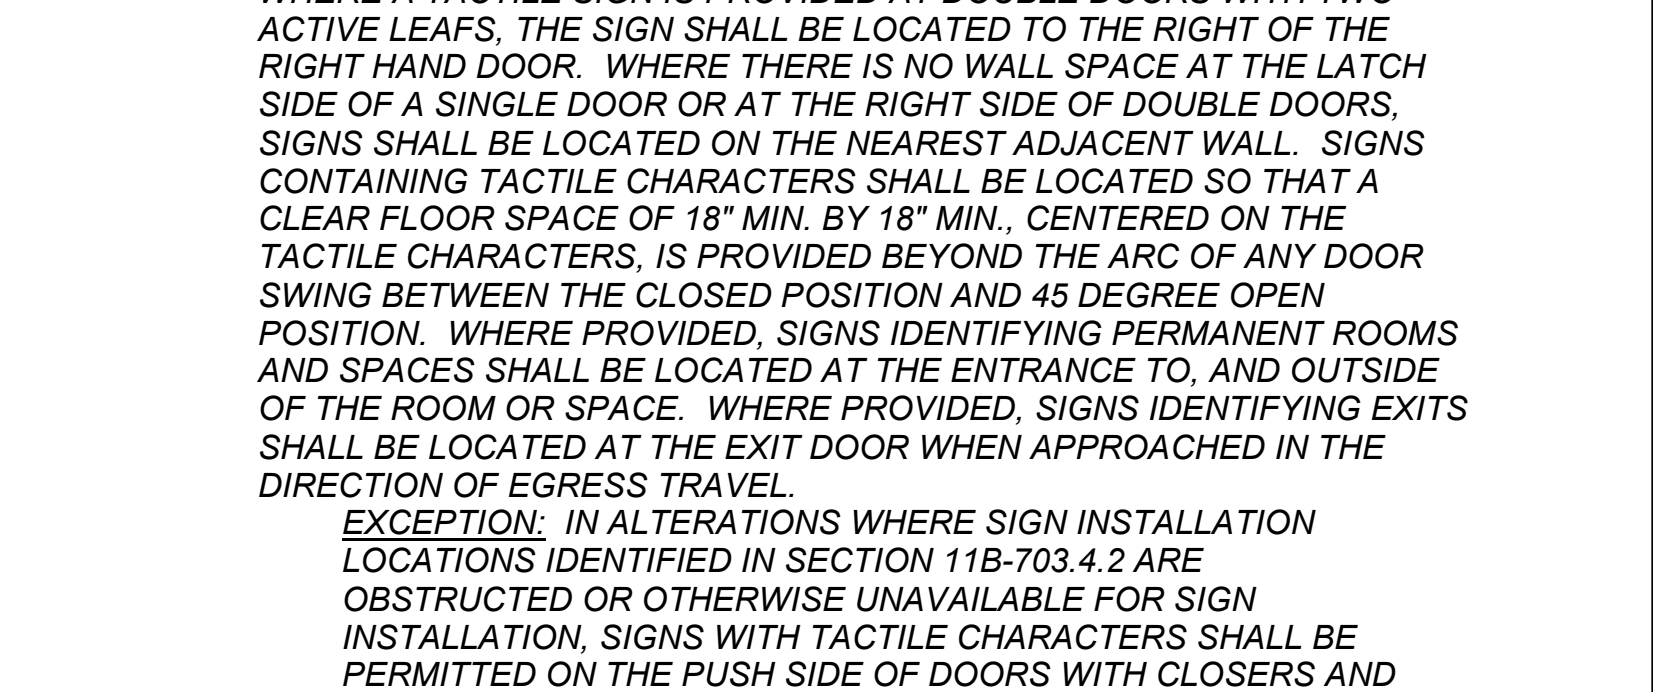

11B-703.2 RAISED CHARACTERS (CONT.)
Scale: 1/2" = 1'-0"