


REVISIONS

BRANDOW & JOHNSTON
STRUCTURAL-CIVIL ENGINEERS (BAJ) INC.
790 S FLOWER ST #1800 LOS ANGELES, CA 90017
TEL: 213.594-4000
FAX: 213.594-4001
BAJ PROJECT # C190008

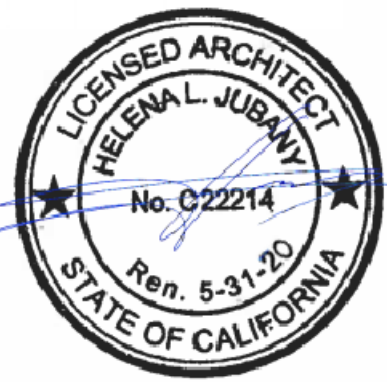

NOT FOR CONSTRUCTION

NORWALK LA MIRADA UNIFIED SCHOOL DISTRICT
LA MIRADA HIGH SCHOOL NEW FOOTBALL
STADIUM PROJECT
13520 ADELEFA DRIVE, LA MIRADA, CA 90038

DSA # 03-120551


NAC
ARCHITECTURE

NAC NO. 161-19015
DATE 8-26-2020

DSA SUBMISSION

EROSION
CONTROL PLAN

C4.01

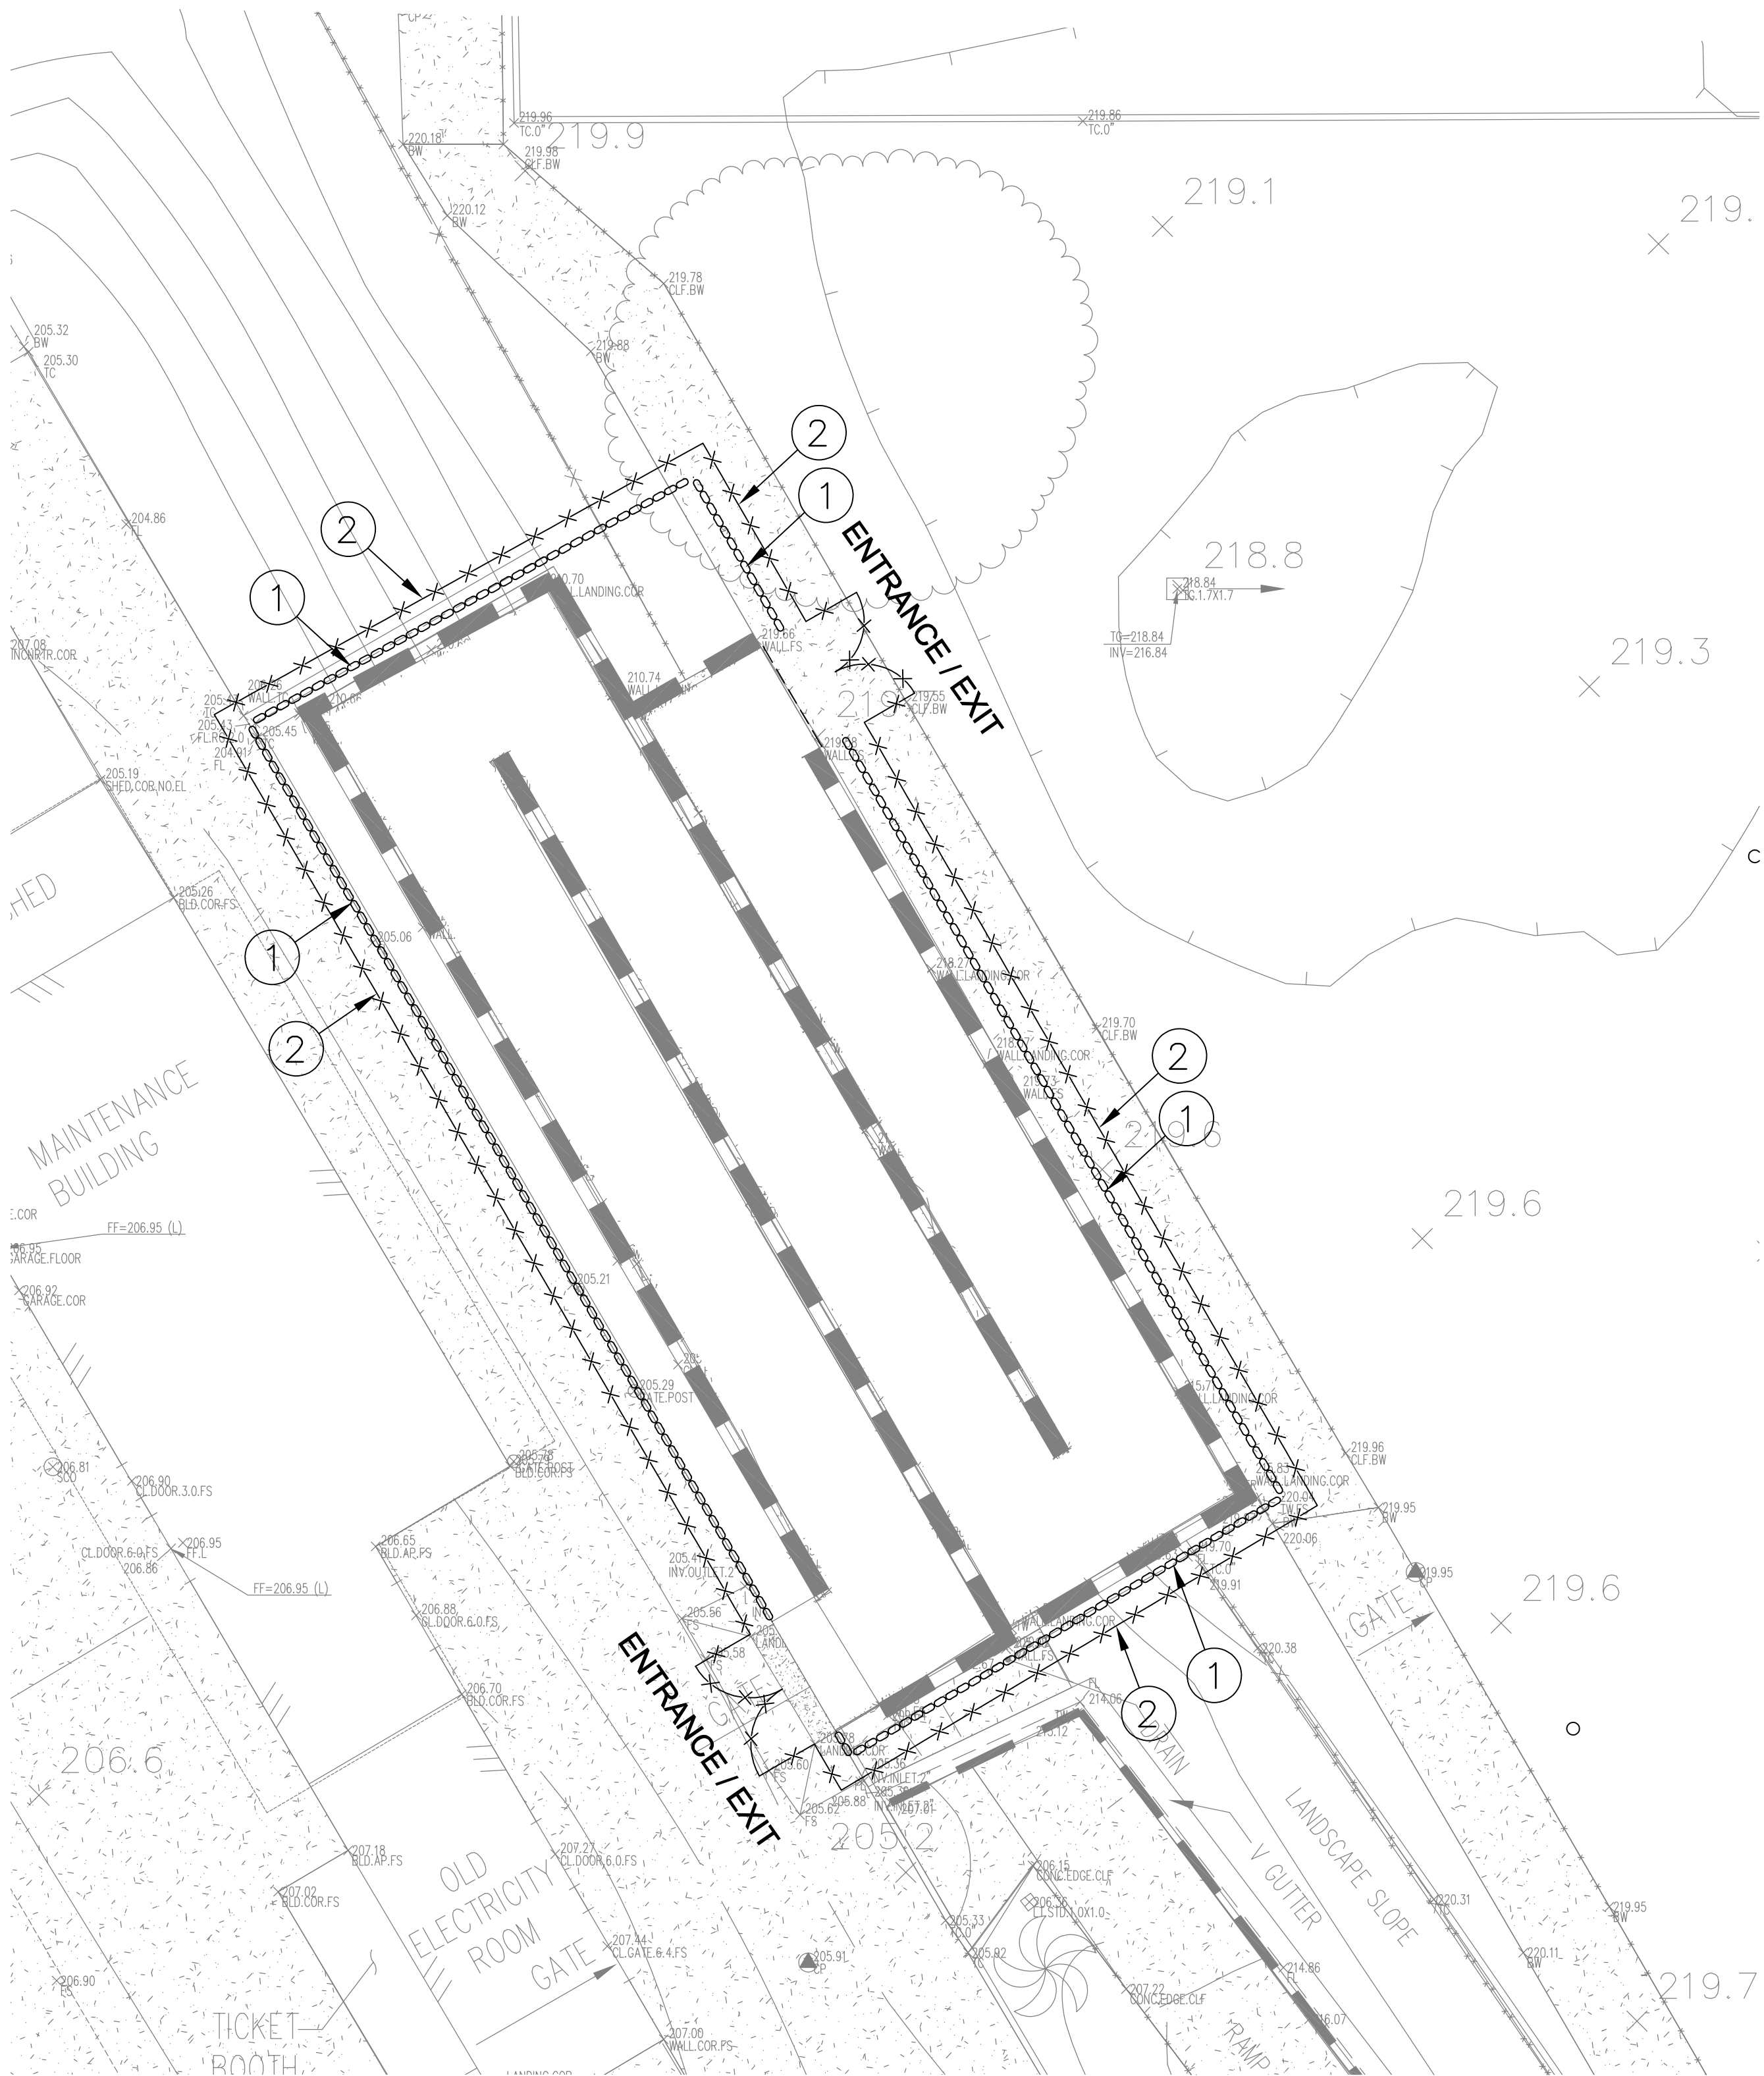

EROSION CONTROL KEY NOTES

- ① SINGLE ROW GRAVEL BAGS - 2 BAGS HIGH
(PER SE-8 OF CASQA BMP MANUAL).
- ② INSTALL TEMPORARY CONSTRUCTION FENCE WITH
WIND SCREEN.

LEGEND

○ ○ ○ ○ ○ ○ ○ ○ ○ ○ GRAVEL BAGS
- - - - - X X X X X SCREENED FENCE

