

STATEMENT OF GENERAL CONFORMANCE

FOR ARCHITECTS/ENGINEERS WHO UTILIZE BLEACHER, MUSIC LIGHTING & SCOREBOARD DRAWINGS/PLANS, INCLUDING BUT NOT LIMITED TO SHOP DRAWINGS, PREPARED BY OTHER LICENSED DESIGN PROFESSIONALS AND/OR CONSULTANTS (APPLICATION NO. A-15-15951 - F.E. NO. 15451)

☒ THE DRAWINGS LISTED IN THE INDEX ON THIS COVER PAGE

☐ THE DRAWING PAGE OF SPECIFICATION CALCULATIONS

HAVE BEEN PREPARED BY OTHER DESIGN PROFESSIONALS OR CONSULTANTS WHO ARE LICENSED AND/OR AUTHORIZED TO PREPARE SUCH DRAWINGS IN THIS STATE. IT HAS BEEN EXAMINED BY ME FOR:

1. DESIGN INTENT AND APPEARS TO MEET THE APPROPRIATE REQUIREMENTS OF TITLE 24, CALIFORNIA CODE OF REGULATIONS AND THE PROJECT SPECIFICATIONS PREPARED BY ME, AND

2. COORDINATION WITH MY PLANS AND SPECIFICATIONS AND IS ACCEPTABLE FOR INCORPORATION INTO THE CONSTRUCTION OF THIS PROJECT

THE STATEMENT OF GENERAL CONFORMANCE "SHALL NOT BE CONSTRUED AS RELIEVING ME OF MY RIGHTS, DUTIES, AND RESPONSIBILITIES UNDER SECTIONS 17920 AND 17920.5 OF THE EDUCATION CODE AND SECTIONS 4306, 4301, AND 4304 OF TITLE 24, PART 1 (TITLE 24, PART 1, SECTION 4-3170)

IF NOT THAT:

☒ BLEACHERS, MUSIC LIGHTING & SCOREBOARD DRAWINGS OR SHEETS LISTED ON THE COVER OR INDEX SHEET

☐ THE DRAWING OR PAGE

SHALL BE IN GENERAL CONFORMANCE WITH THE PROJECT DESIGN, AND

SHALL HAVE BEEN COORDINATED WITH THE PROJECT DESIGN AND

SHALL HAVE BEEN COORDINATED WITH THE PROJECT DESIGN AND


SIGNATURE:  DATE: 01/11/2021

ARCHITECT OR ENGINEER DESIGNATED TO BE IN GENERAL RESPONSIBLE CHARGE

HELENA L. JUMANY PRINT NAME

62224 LICENSE NUMBER

05/10/2021 EXPIRATION DATE


SIGNATURE:  DATE: 12/21/20

ARCHITECT OR ENGINEER DESIGNATED TO BE IN GENERAL RESPONSIBLE CHARGE

WAYNE ROMANEK PRINT NAME

2114 LICENSE NUMBER

03/12/2021 EXPIRATION DATE

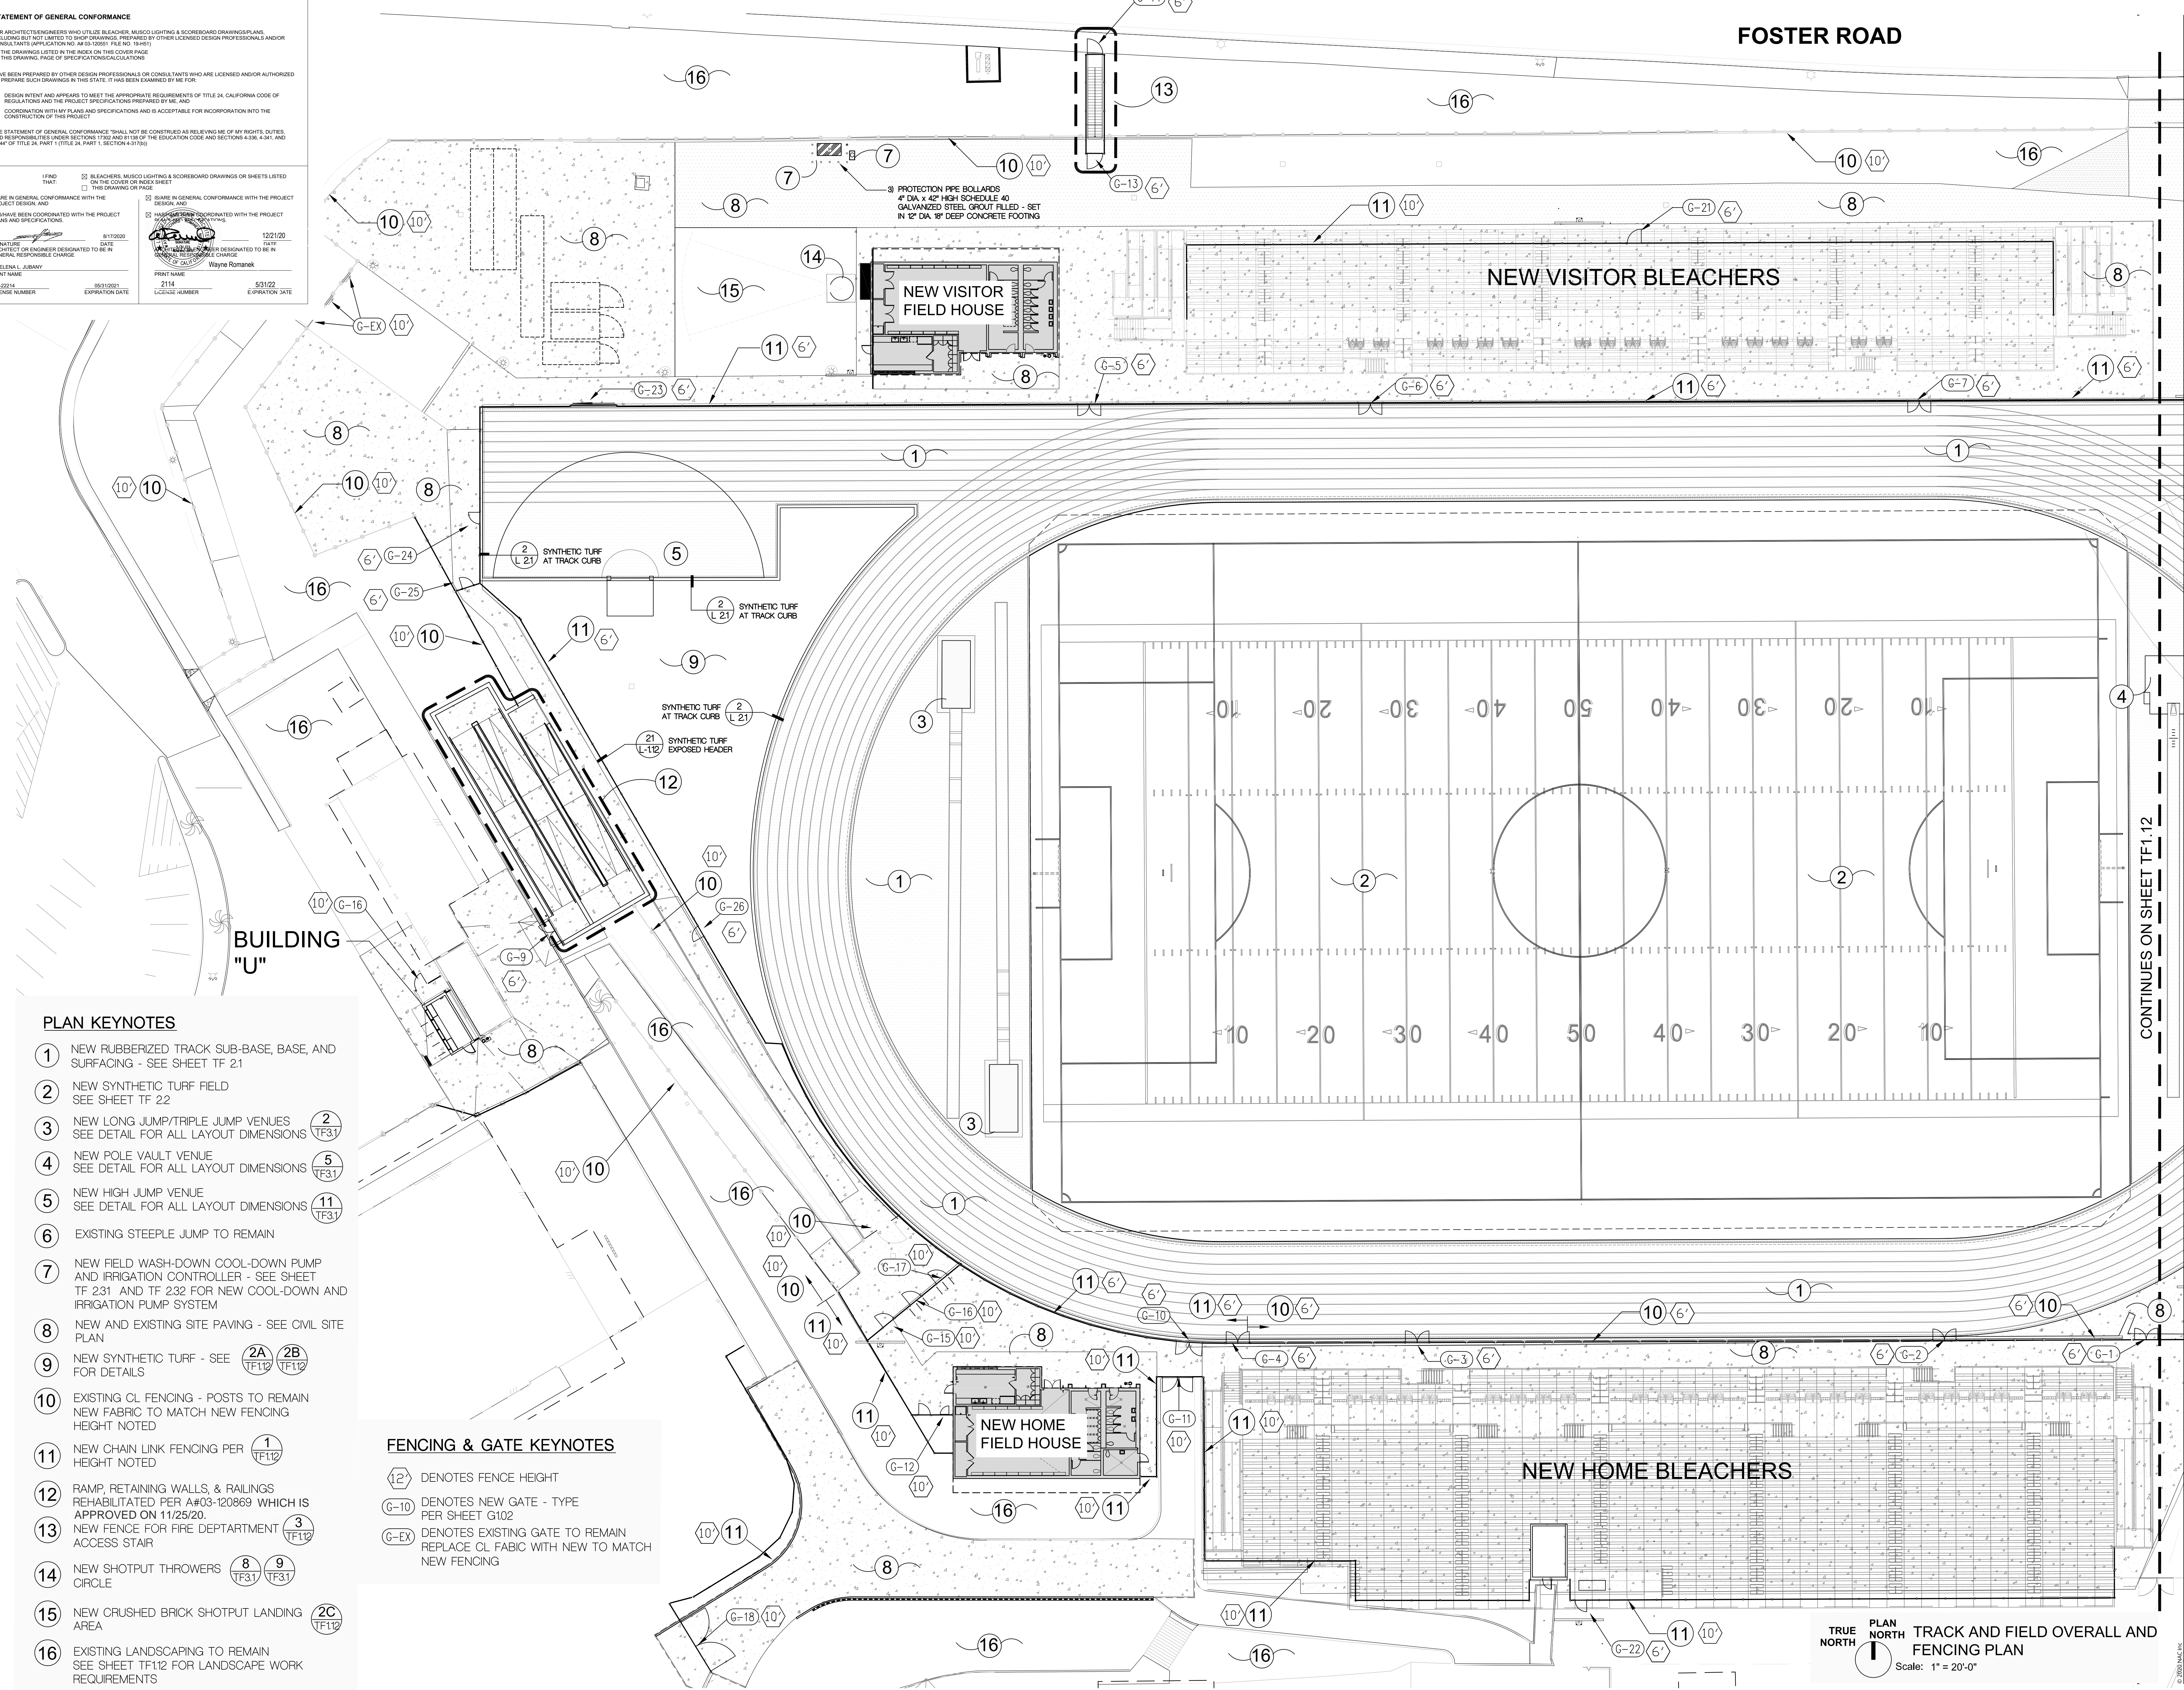

- PLAN KEYNOTES
- 1

NEW RUBBERIZED TRACK SUB-BASE, BASE, AND SURFACING - SEE SHEET TF 2.1
- 2

NEW SYNTHETIC TURF FIELD
SEE SHEET TF 2.2
- 3

NEW LONG JUMP/TRIPLE JUMP VENUES
SEE DETAIL FOR ALL LAYOUT DIMENSIONS

2
TF3.1
- 4

NEW POLE VAULT VENUE
SEE DETAIL FOR ALL LAYOUT DIMENSIONS

5
TF3.1
- 5

NEW HIGH JUMP VENUE
SEE DETAIL FOR ALL LAYOUT DIMENSIONS

11
TF3.1
- 6

EXISTING STEEPLE JUMP TO REMAIN
- 7

NEW FIELD WASH-DOWN COOL-DOWN PUMP AND IRRIGATION CONTROLLER - SEE SHEET TF 2.31 AND TF 2.32 FOR NEW COOL-DOWN AND IRRIGATION PUMP SYSTEM
- 8

NEW AND EXISTING SITE PAVING - SEE CIVIL SITE PLAN
- 9

NEW SYNTHETIC TURF - SEE
FOR DETAILS

2A
TF1.12

2B
TF1.12
- 10

EXISTING CL FENCING - POSTS TO REMAIN
NEW FABRIC TO MATCH NEW FENCING
HEIGHT NOTED
- 11

NEW CHAIN LINK FENCING PER
HEIGHT NOTED

1
TF1.12
- 12

RAMP, RETAINING WALLS, & RAILINGS
REHABILITATED PER A#03-120869 WHICH IS
APPROVED ON 11/25/20.
- 13

NEW FENCE FOR FIRE DEPARTMENT
ACCESS STAIR

3
TF1.12
- 14

NEW SHOTPUT THROWERS
CIRCLE

8
TF3.1

9
TF3.1
- 15

NEW CRUSHED BRICK SHOTPUT LANDING
AREA

2C
TF1.12
- 16

EXISTING LANDSCAPING TO REMAIN
SEE SHEET TF1.12 FOR LANDSCAPE WORK
REQUIREMENTS

- FENCING & GATE KEYNOTES
- 12

DENOTES FENCE HEIGHT
- G-10

DENOTES NEW GATE - TYPE
PER SHEET G10.2
- G-EX

DENOTES EXISTING GATE TO REMAIN
REPLACE CL FABIC WITH NEW TO MATCH
NEW FENCING

IDENTIFICATION STAMP
DIV. OF THE STATE ARCHITECT
APP: 03-120551 INC:
REVIEWED FOR
SS ☒ FLS ☒ ACS ☒
DATE: 01/11/2021

REVISIONS

CONSULTANT
CARTER, ROMANEK
Landscape Architects, Inc.
28720 Roadside Drive, Suite 100
Agoura Hills, California 91301
(310)477-3900



NORWALK LA MIRADA UNIFIED SCHOOL DISTRICT
LA MIRADA HIGH SCHOOL NEW FOOTBALL
STADIUM PROJECT
13520 ADELFA DRIVE, LA MIRADA, CA 90638

DSA # 03-120551

NAC
ARCHITECTURE
NAC NO. 161-19015
DATE 12-10-2020

DSA BACKCHECK
SUBMISSION

TRACK AND FIELD
OVERALL AND
FENCING PLAN

TF 1.11