


3 SITE SECTION 2
Scale: 1" = 30'-0"



2 SITE SECTION 1
Scale: 1" = 30'-0"

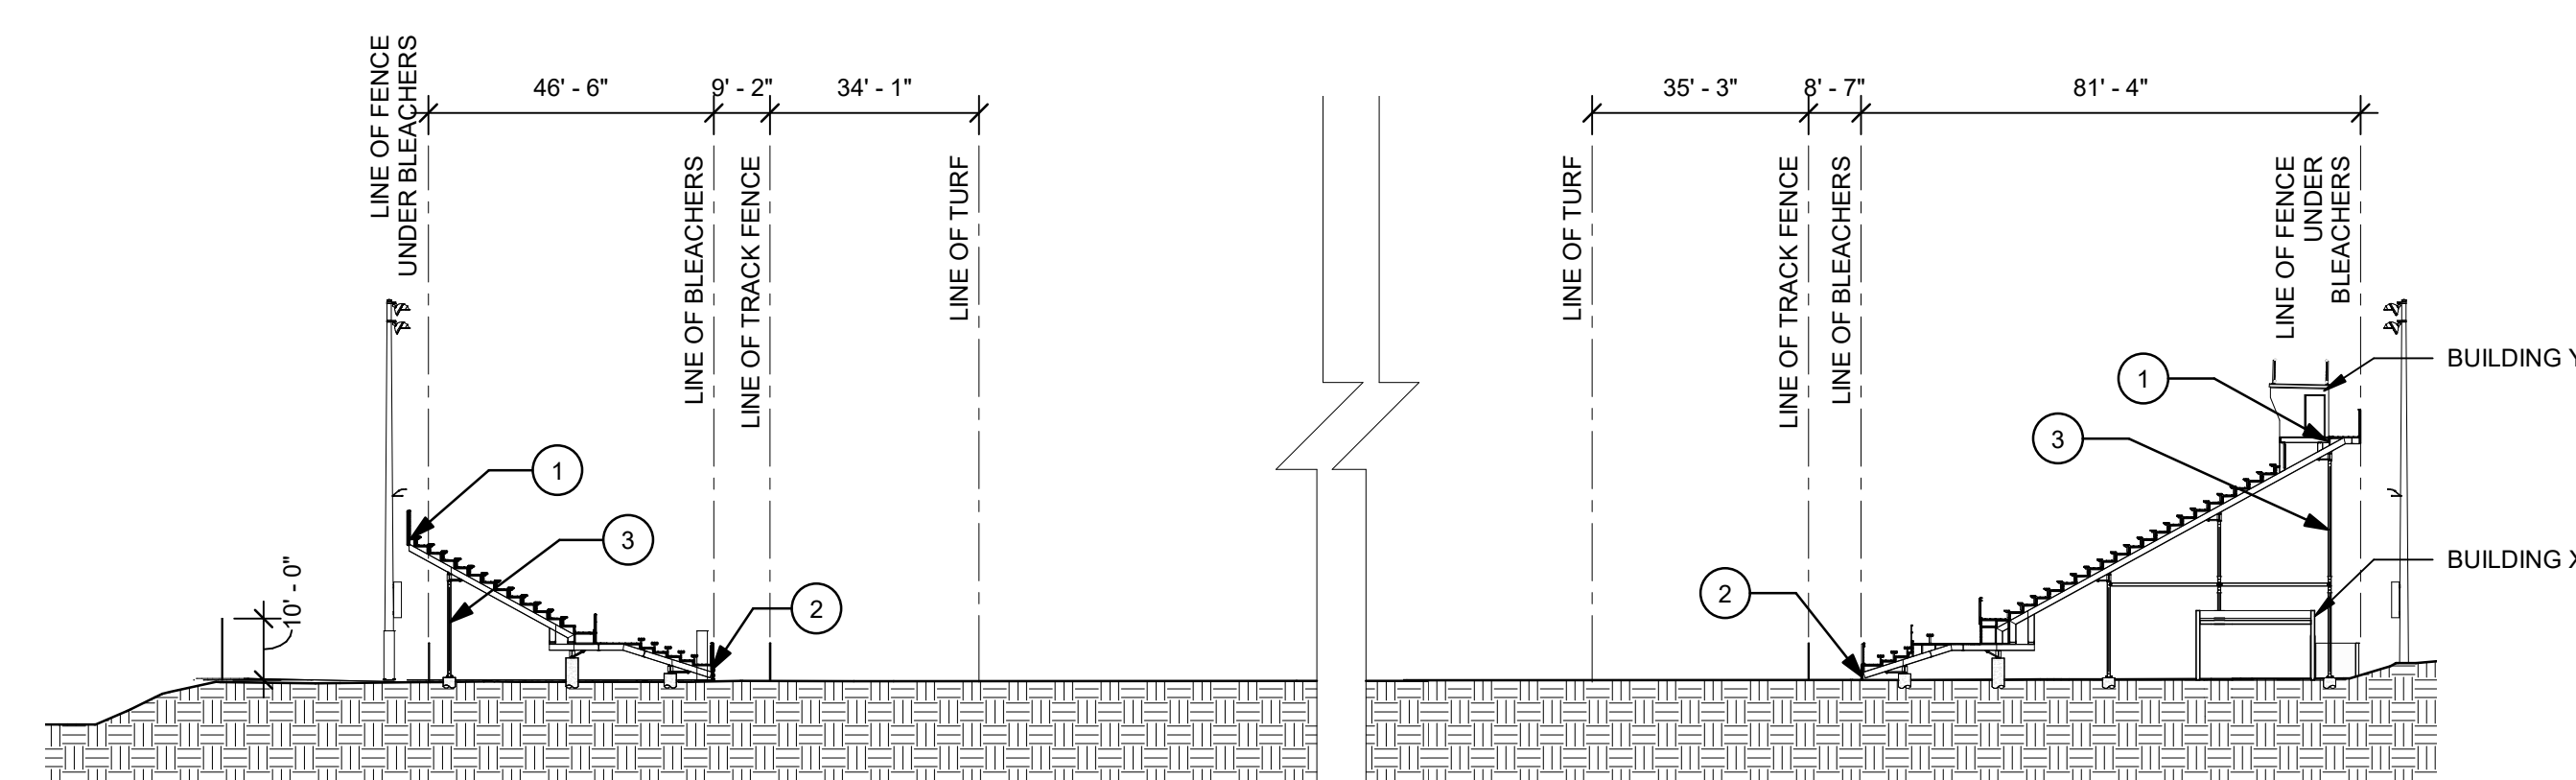