

REVISIONS

1 DSA_V2 Date 1



NORWALK LA MIRADA UNIFIED SCHOOL DISTRICT
**LA MIRADA HIGH SCHOOL NEW FOOTBALL
STADIUM PROJECT**
13520 ADELFA DRIVE, LA MIRADA, CA 90638

DSA # 03-120551


NAC
ARCHITECTURE

NAC NO. 161-19015
DATE 12/10/2020

DSA BACKCHECK
SUBMISSION


WINDOW DETAILS

A5.04

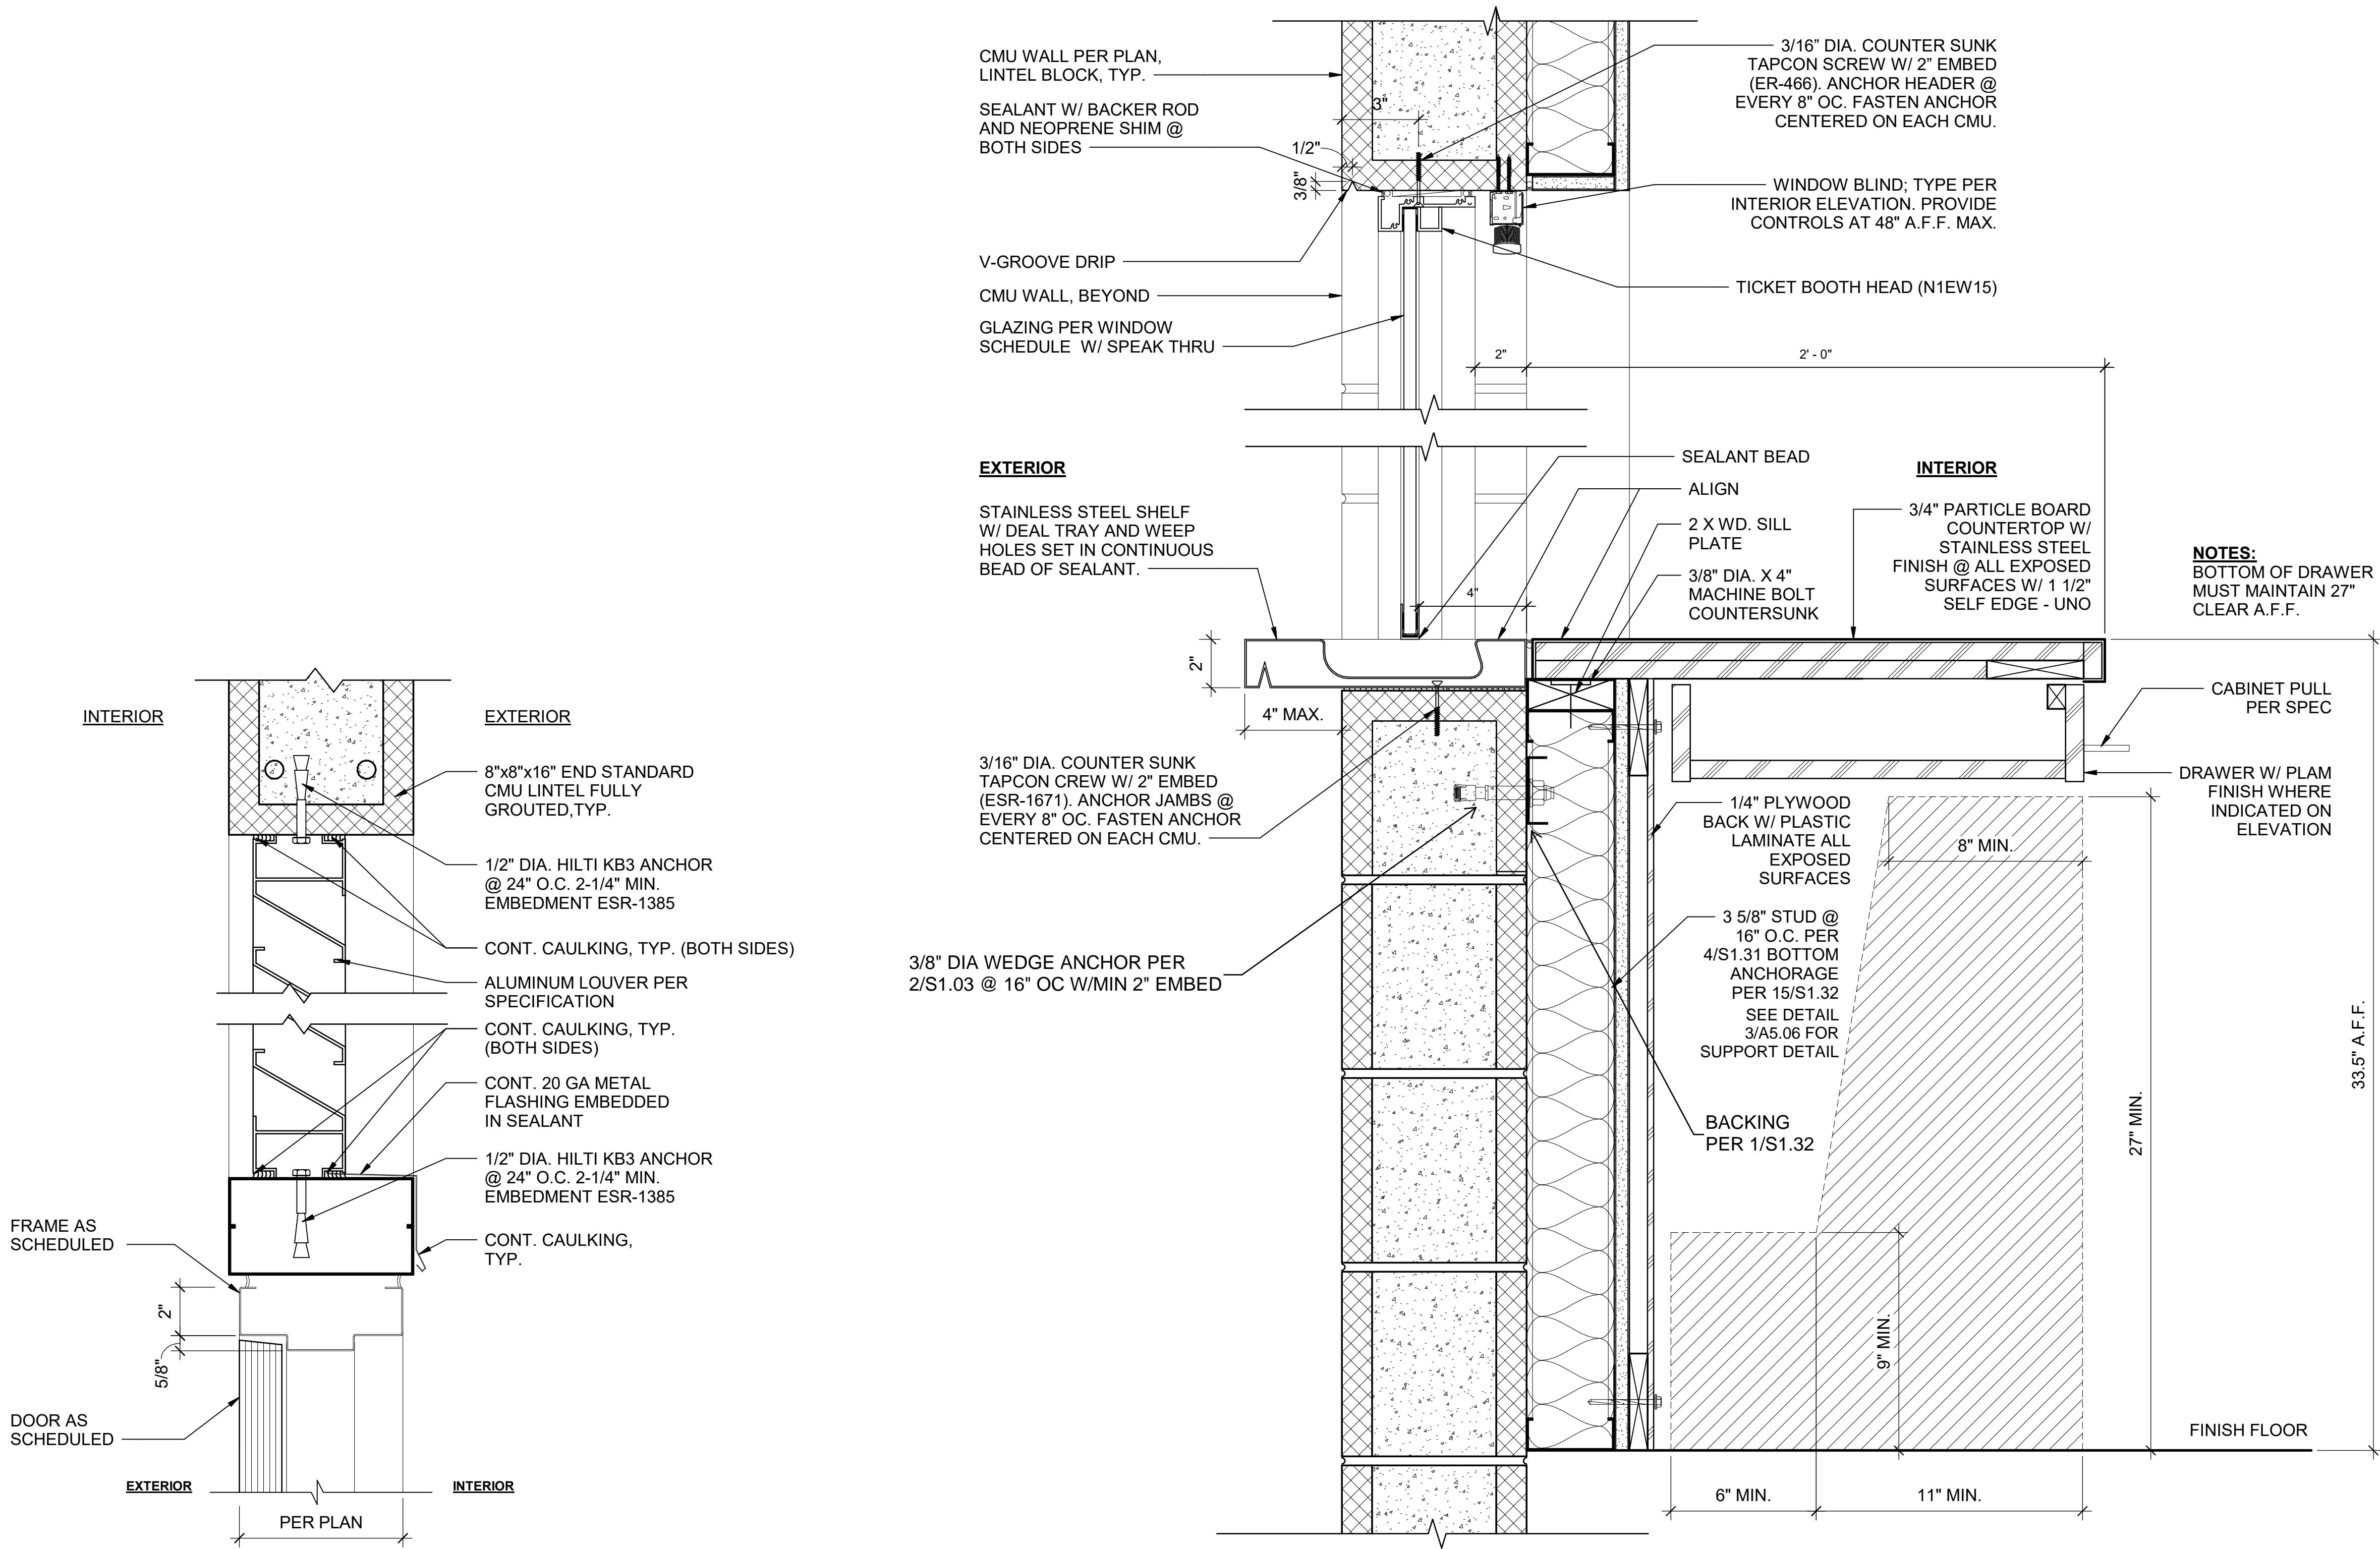


4 LOUVER @ DOOR
Scale: 3" = 1'-0"

2 TICKETBOOTH WINDOW DETAIL
Scale: 3" = 1'-0"

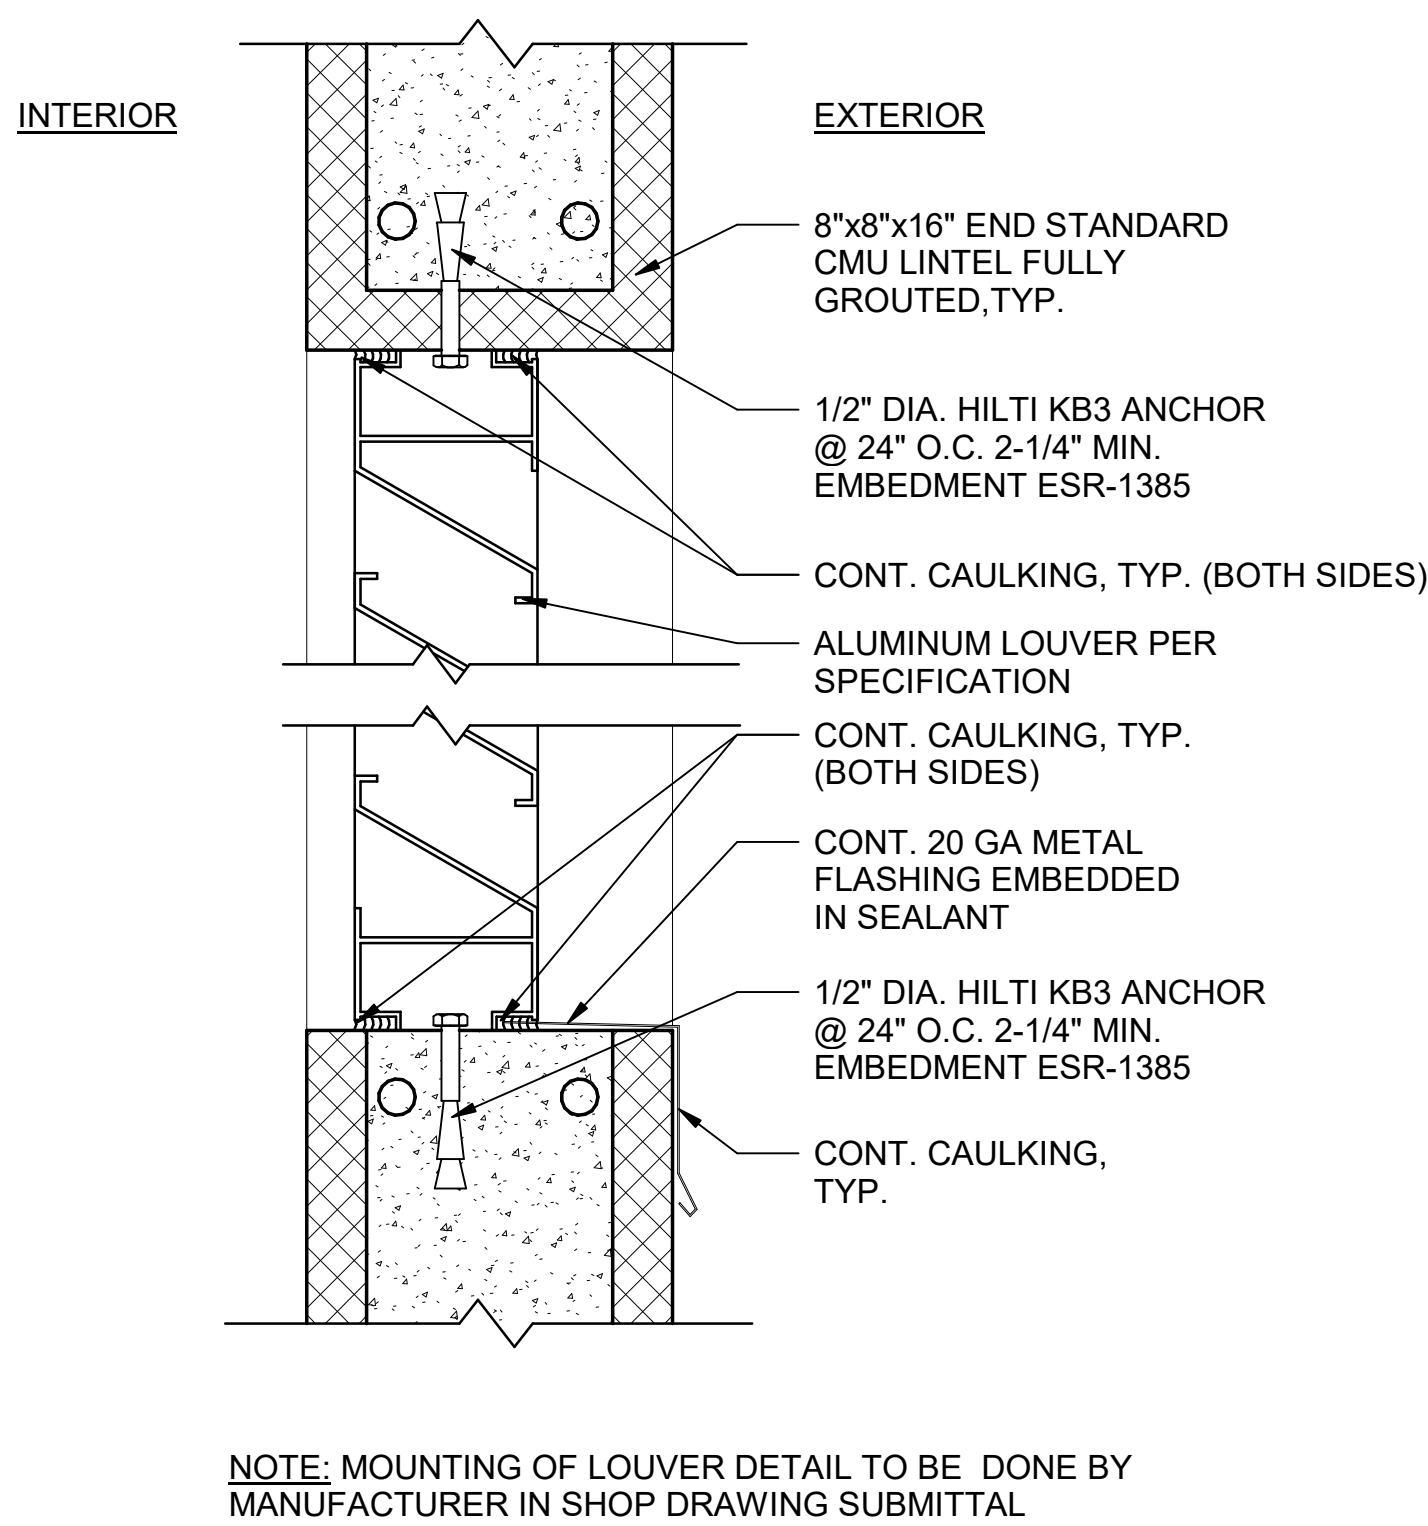

3 LOUVER HEAD & SILL IN CMU WALL
Scale: 3" = 1'-0"

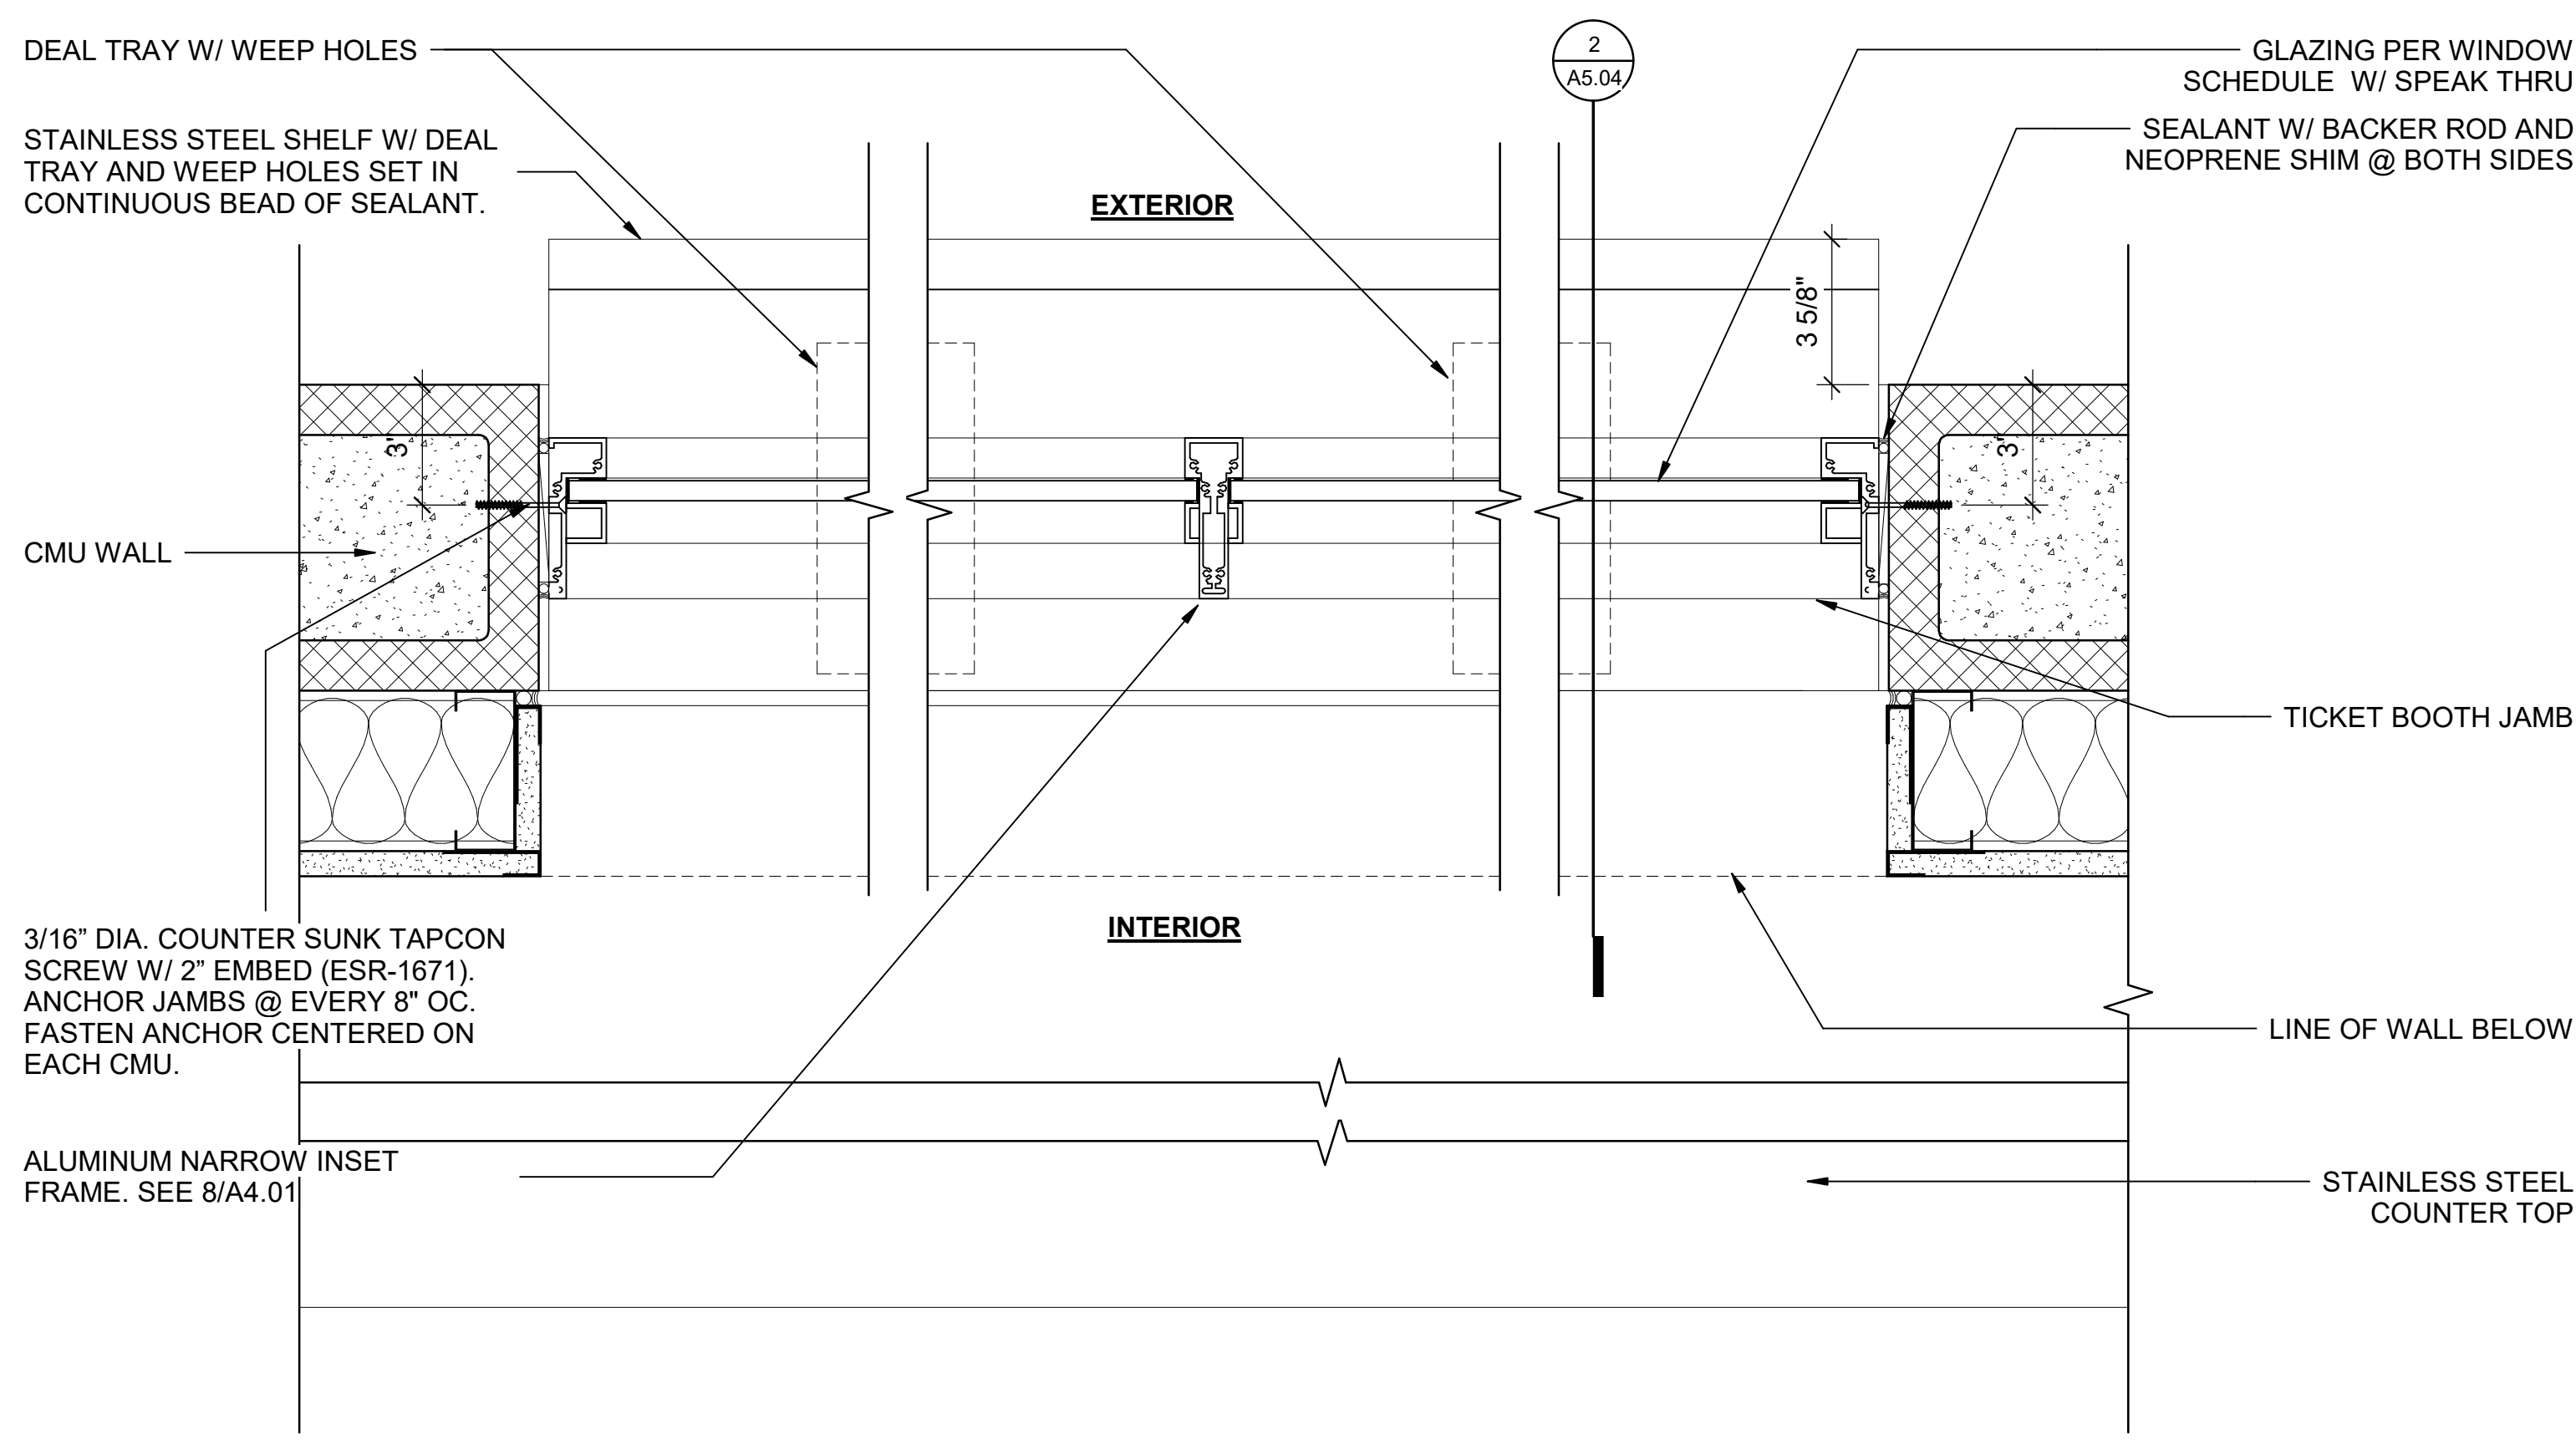

1 TICKETBOOTH WINDOW JAMB @ CMU
Scale: 3" = 1'-0"