


2 CONCESSION WINDOW DETAIL

Scale: 3" = 1'-0"

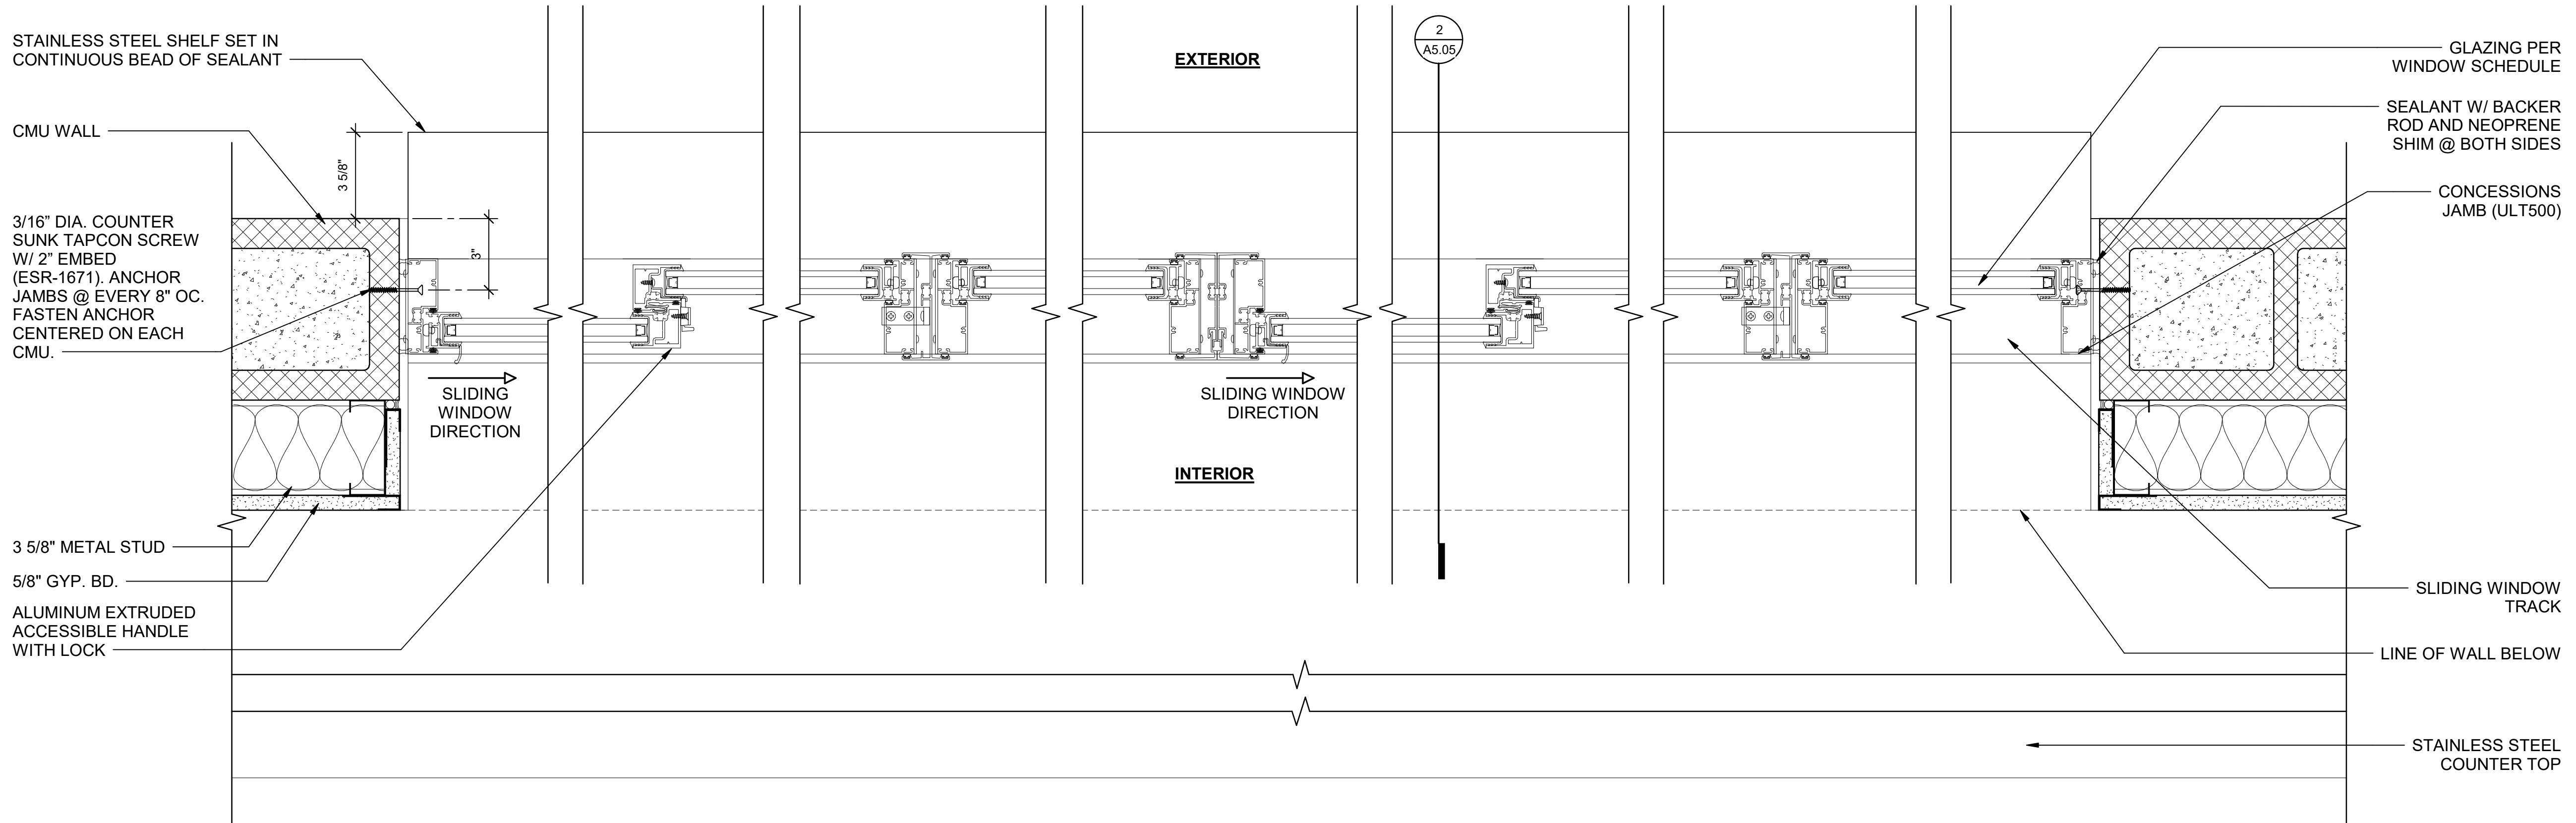

1 CONCESSIONS WINDOW JAMB @ CMU

Scale: 3" = 1'-0"