




11 ANCHORAGE FOR TOILET PARTITIONS
Scale: 1/2" = 1'-0"

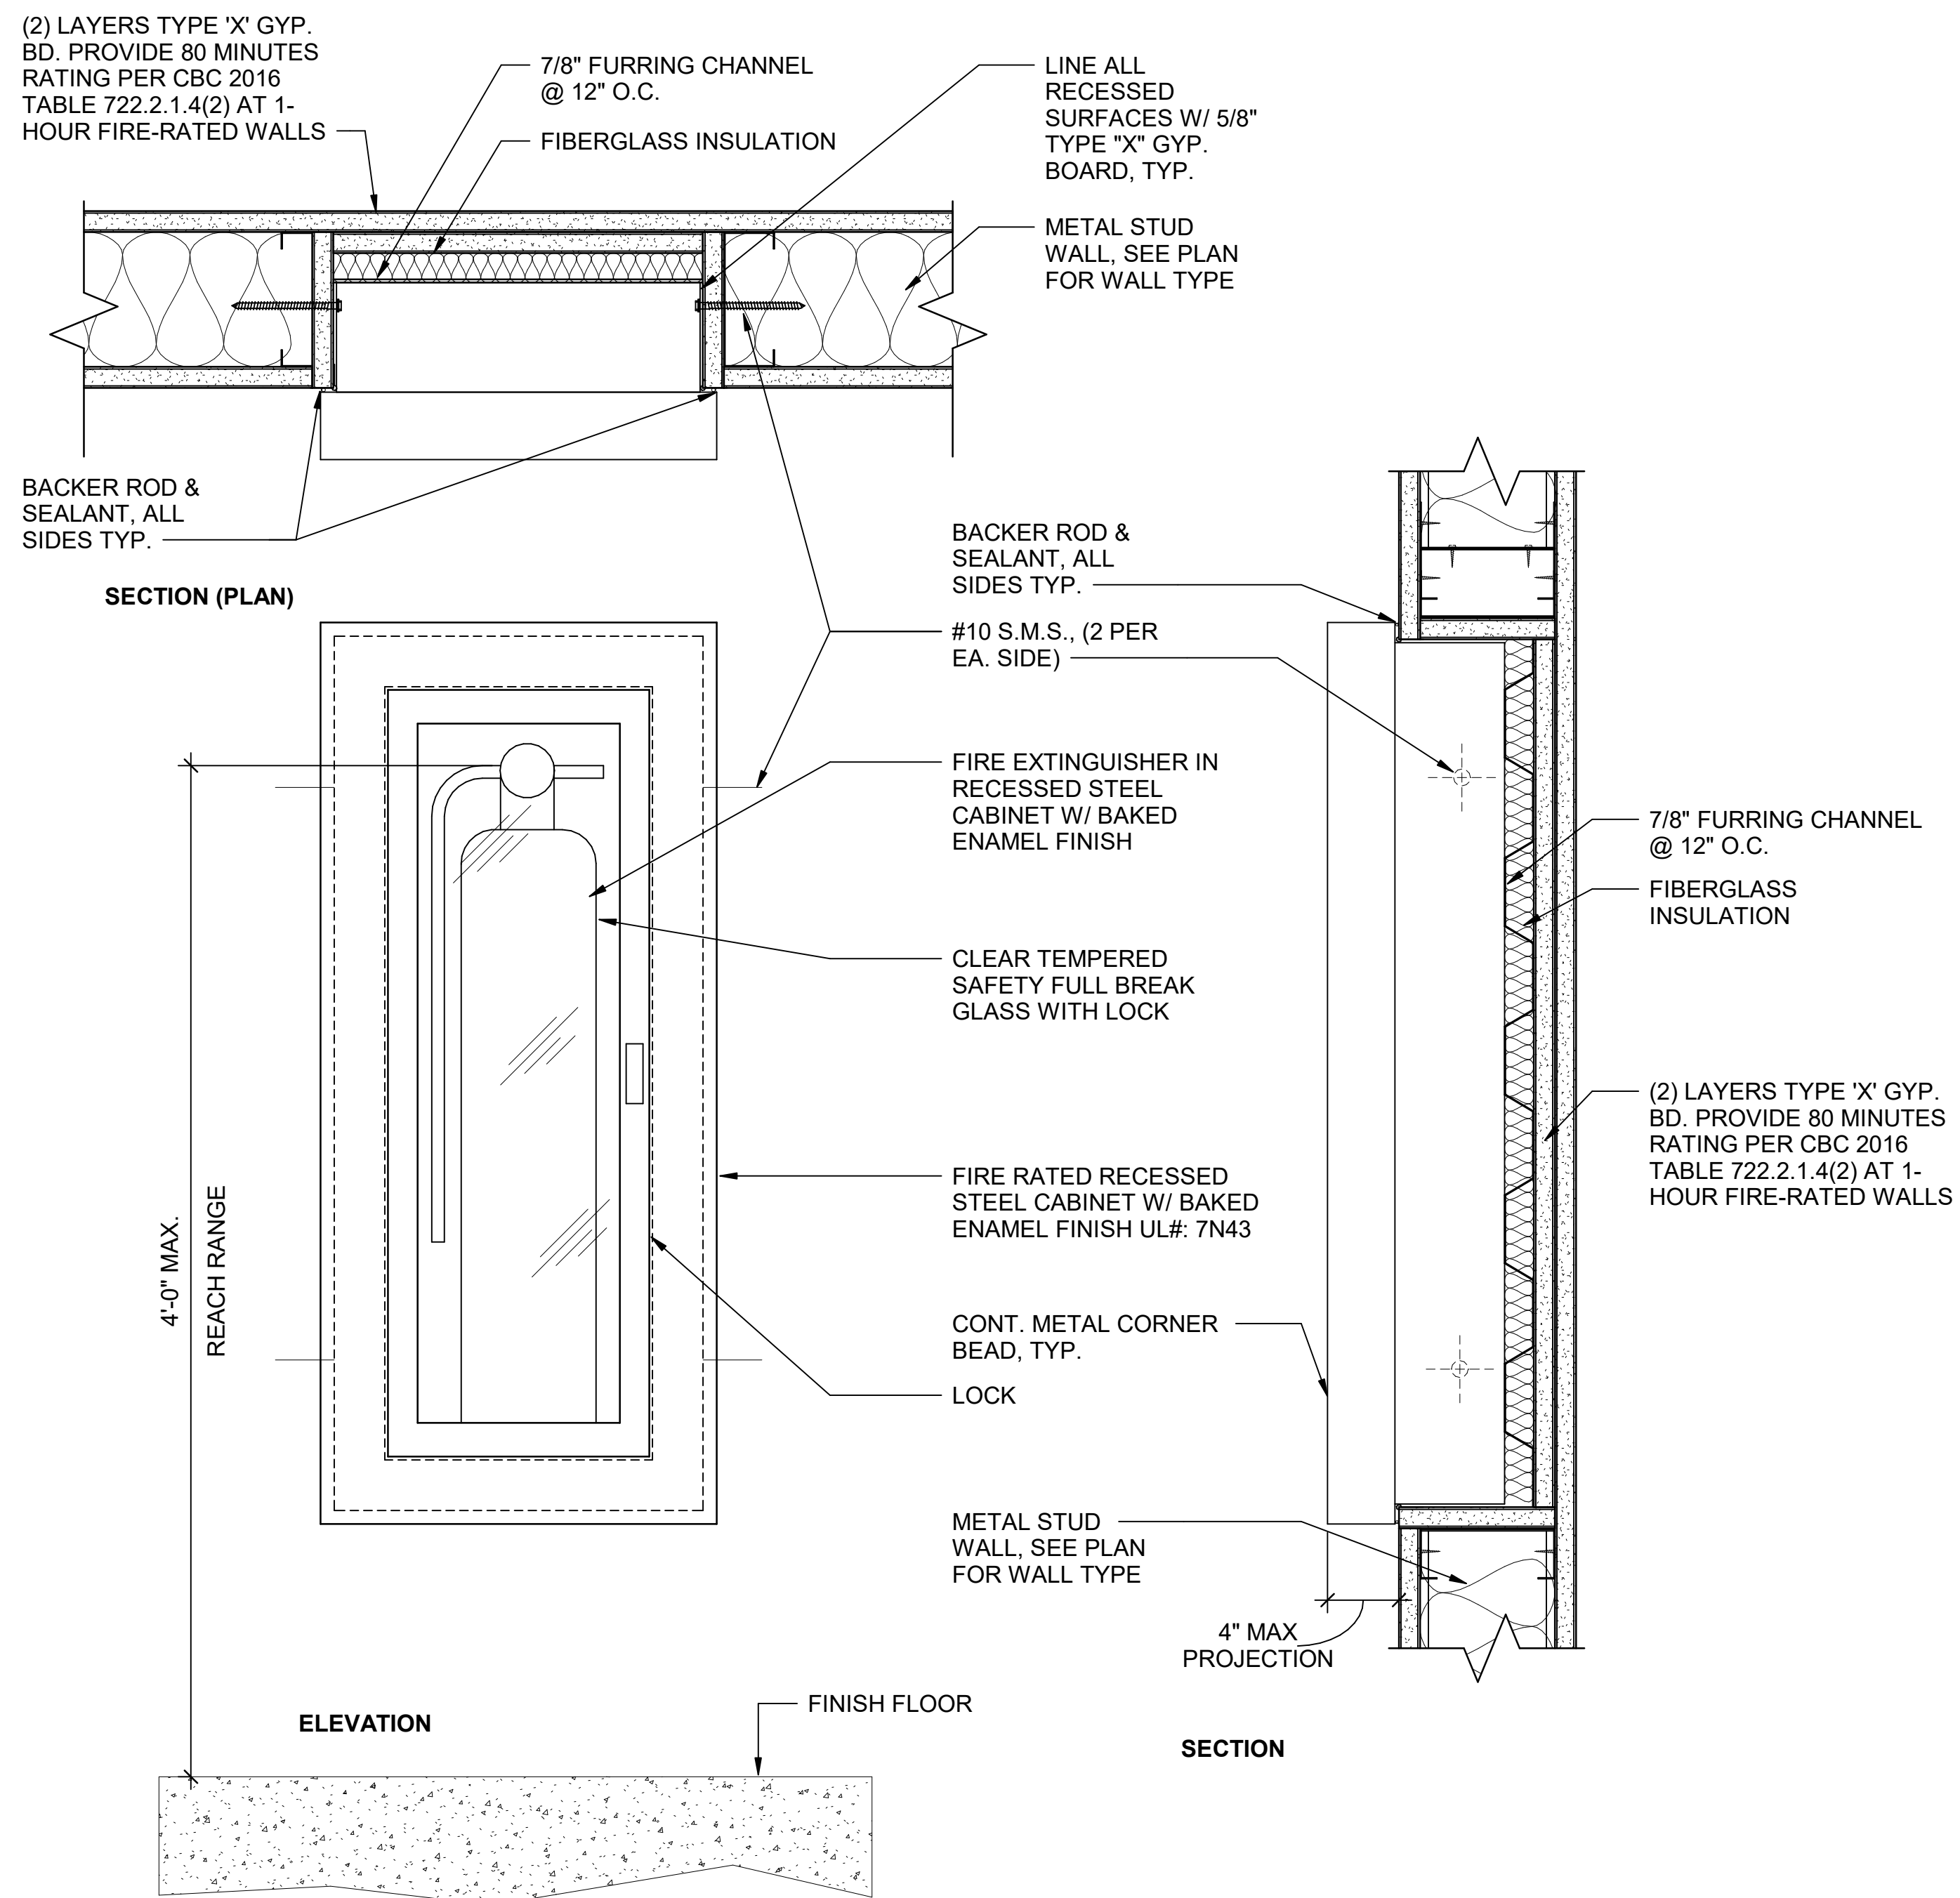


3 RECESSED FIRE EXTINGUISHER
Scale: 3" = 1'-0"

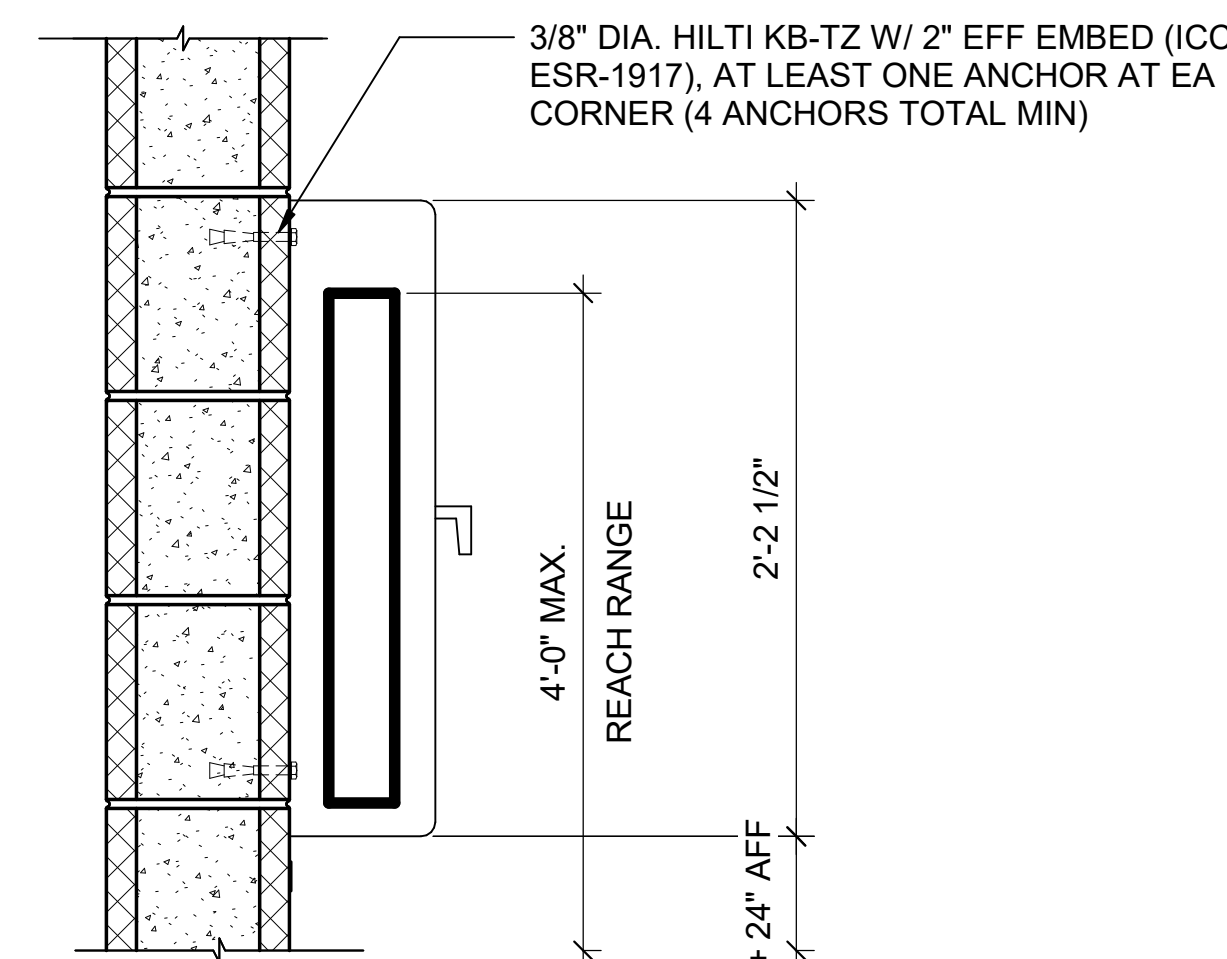


5 SURFACE MOUNTED FIRE EXTINGUISHER CABINET
Scale: 1 1/2" = 1'-0"

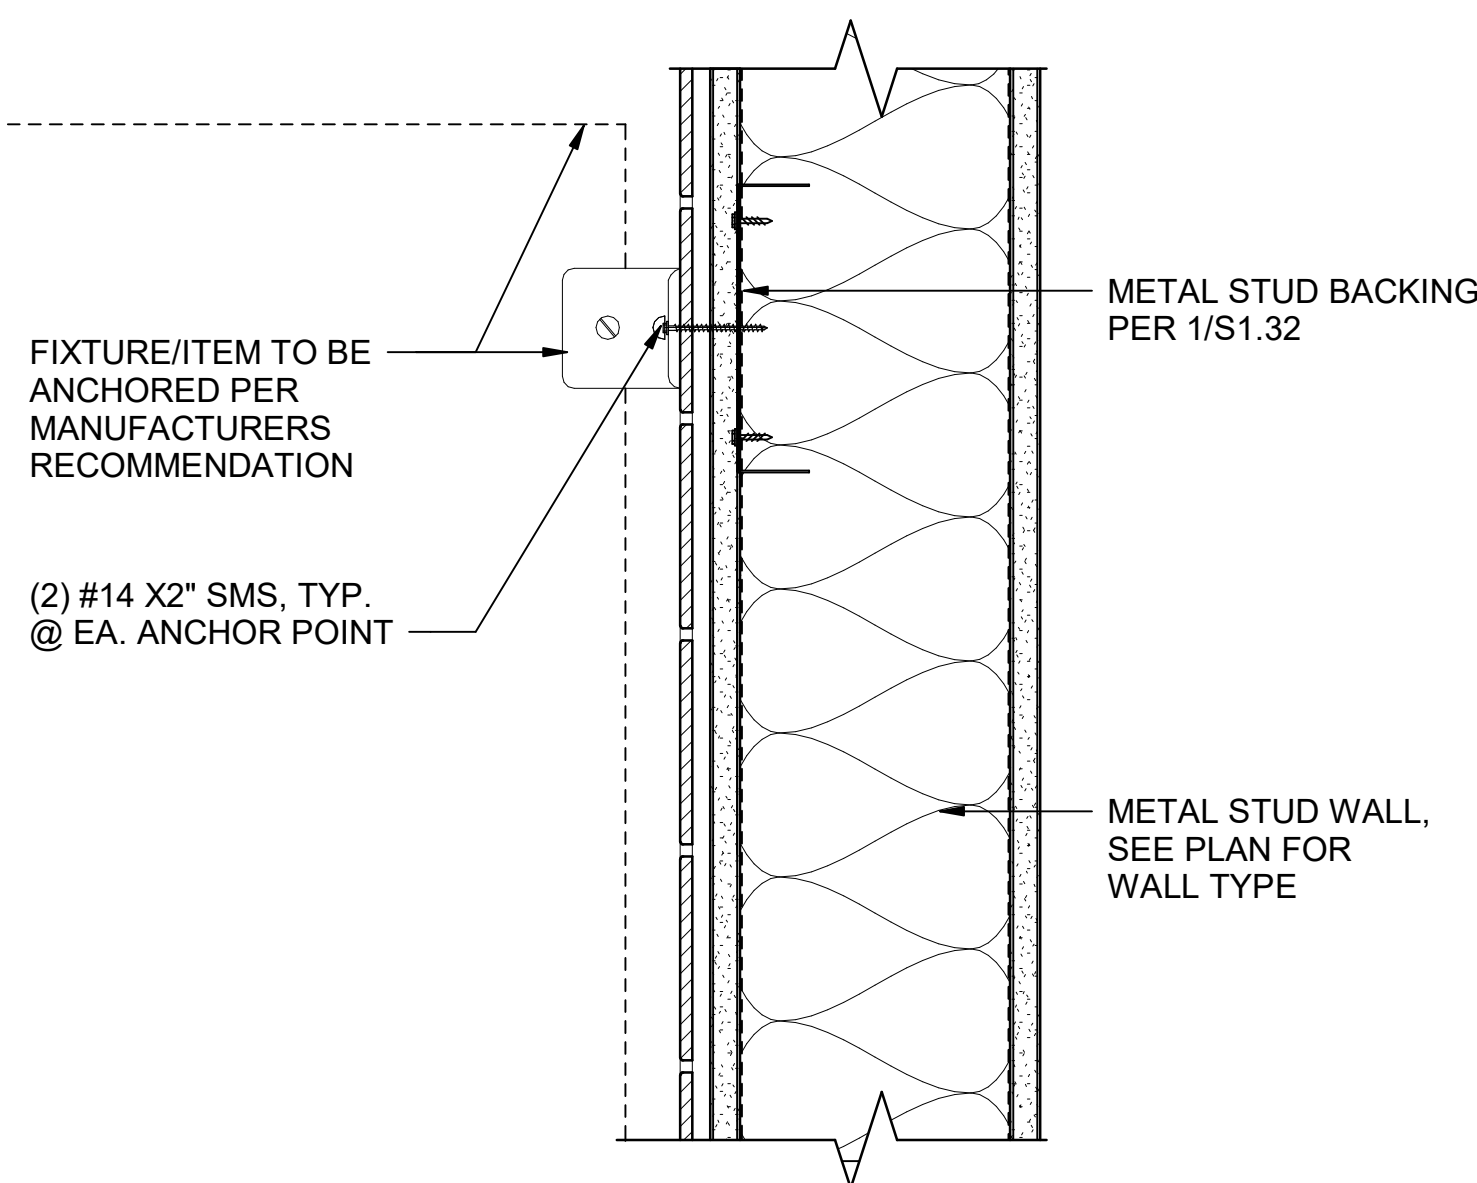


2 BACKING FOR ANCHORAGE @
Scale: 3" = 1'-0"

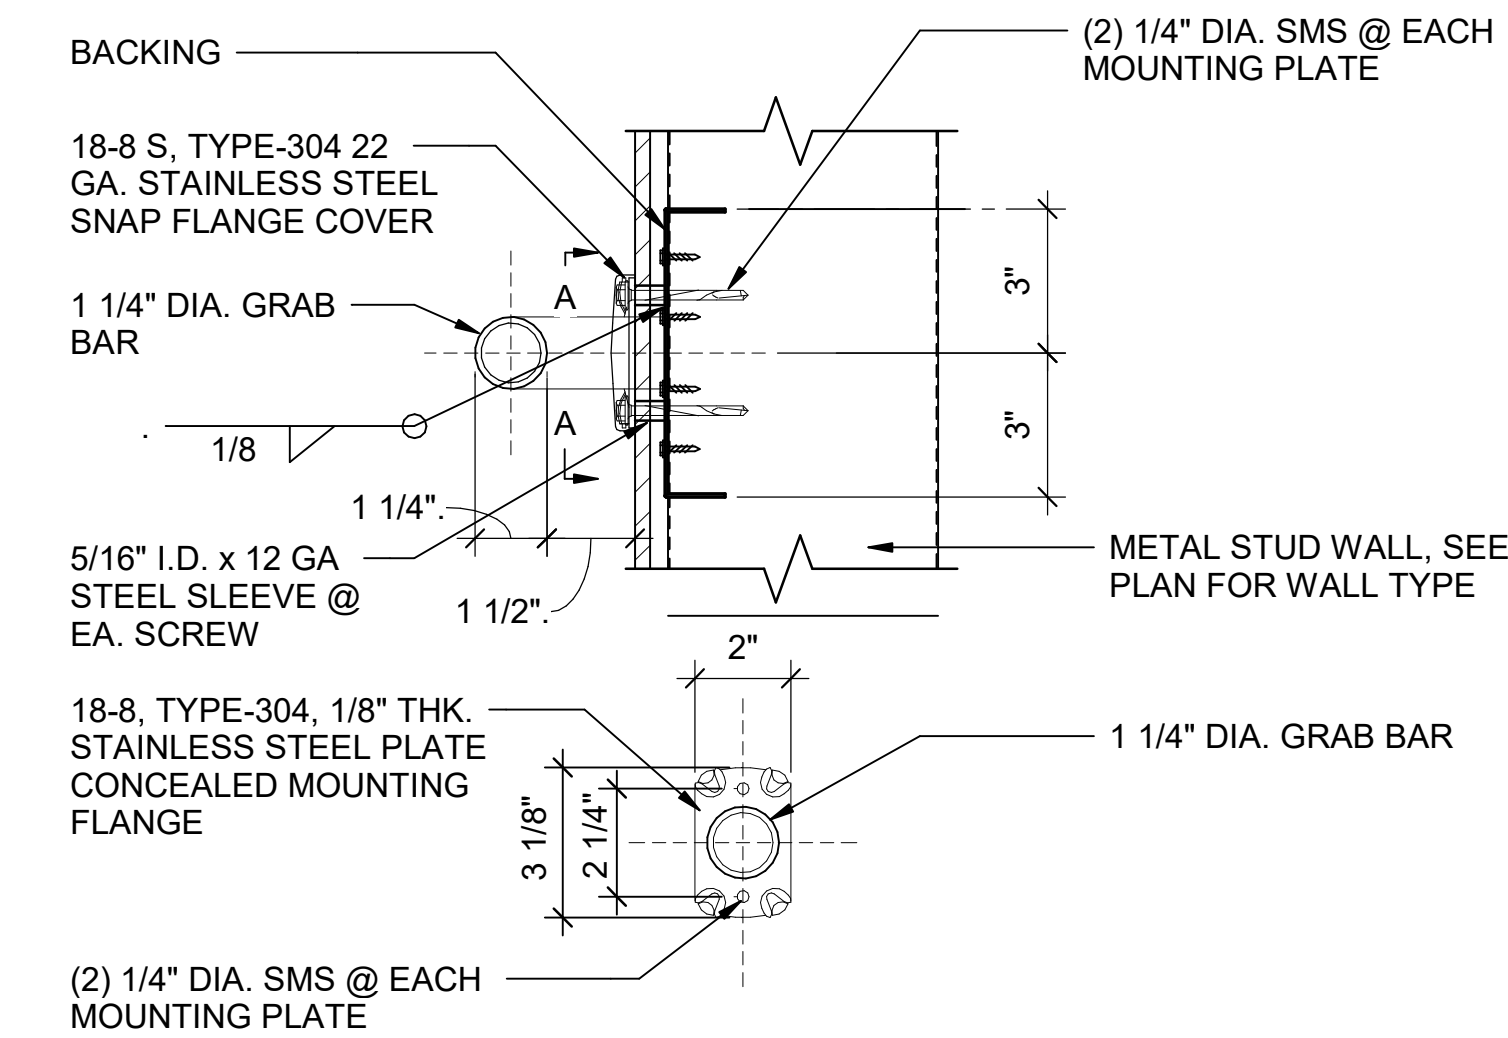

6 GRAB BAR @ METAL STUD WALL
Scale: 3" = 1'-0"

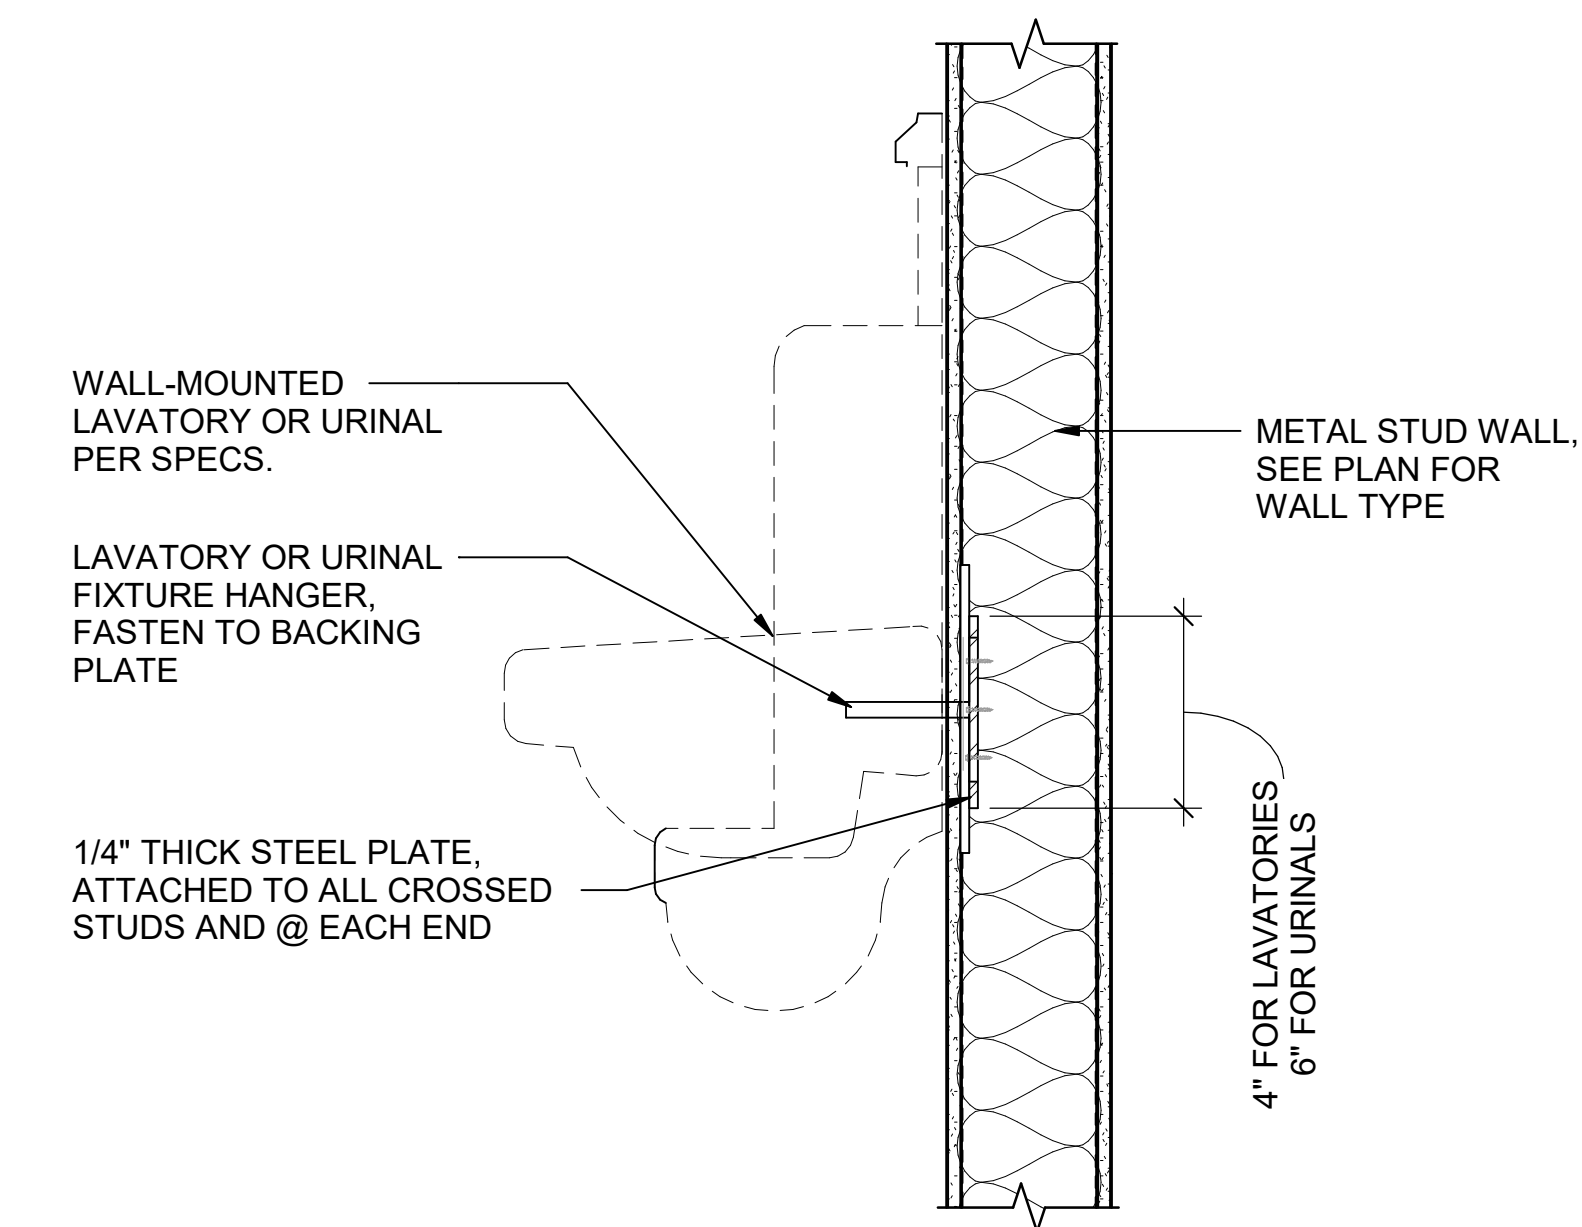

4 ANCHORAGE FOR LAVATORY
Scale: 1 1/2" = 1'-0"

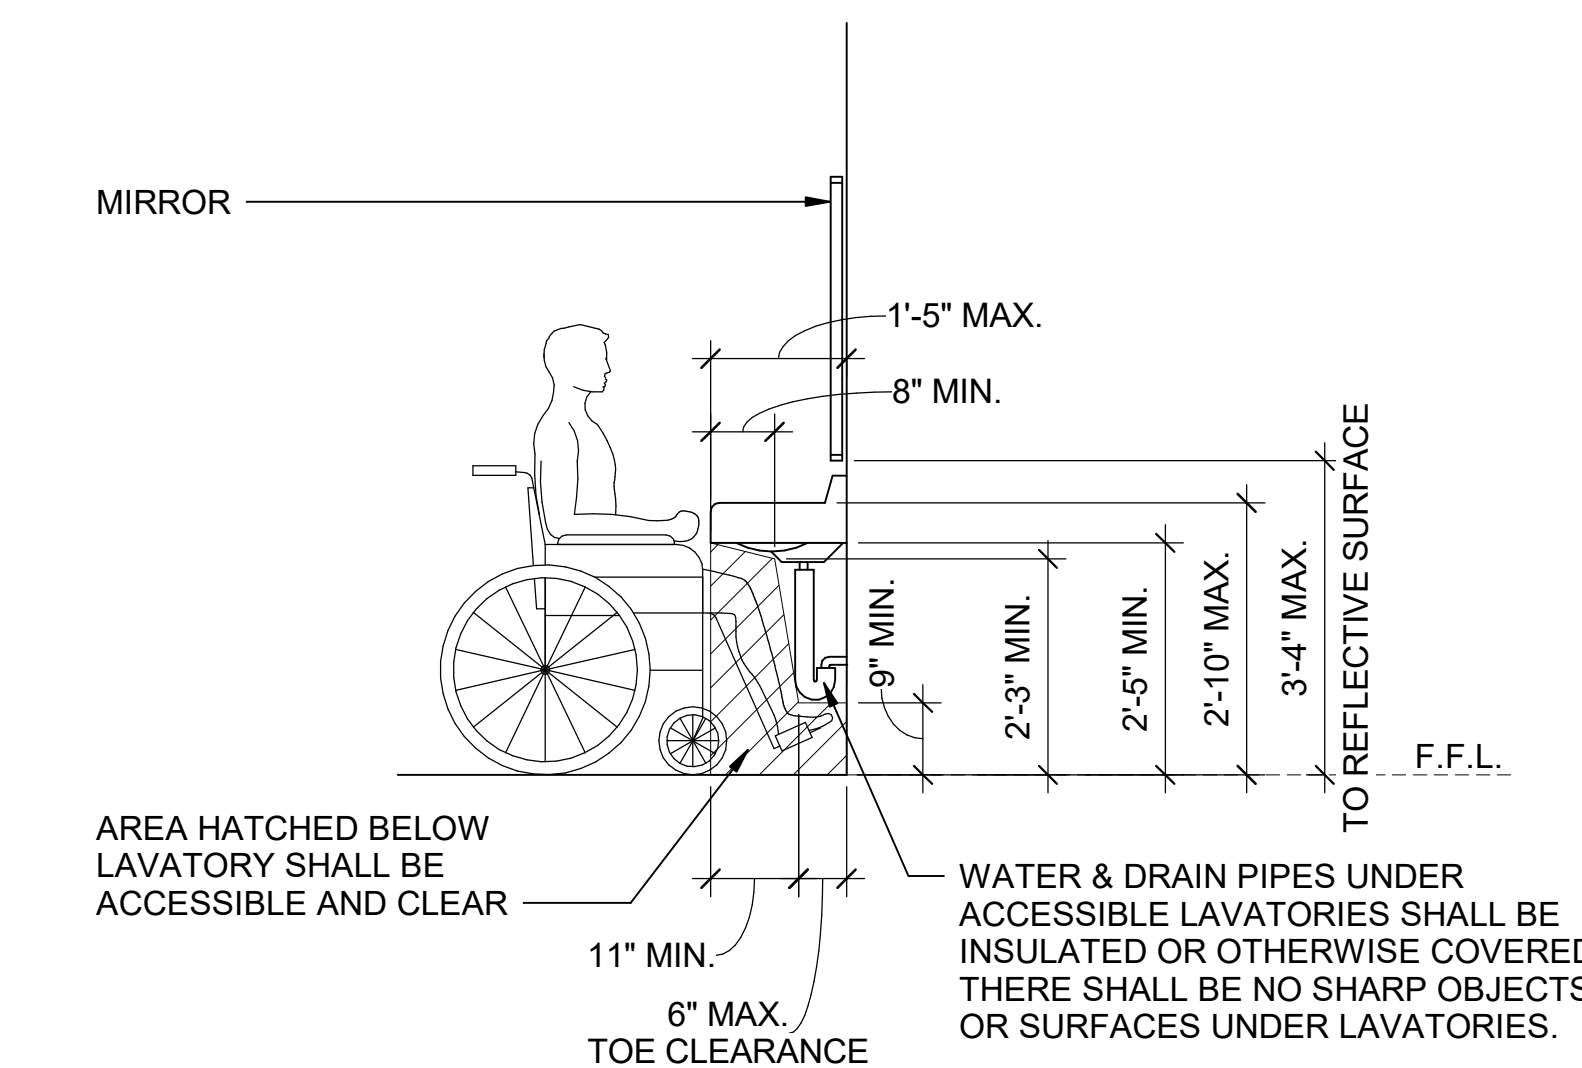

1 TYP. LAVATORY CLEARANCES
Scale: 1/2" = 1'-0"